

Floor Plan Scale 1:10.


Plan View

Proposed Tractor Shed - Steel + Coloursand Sheet.

DATE
13-Feb-2023

FILE
21-50709-2

15 Metres.

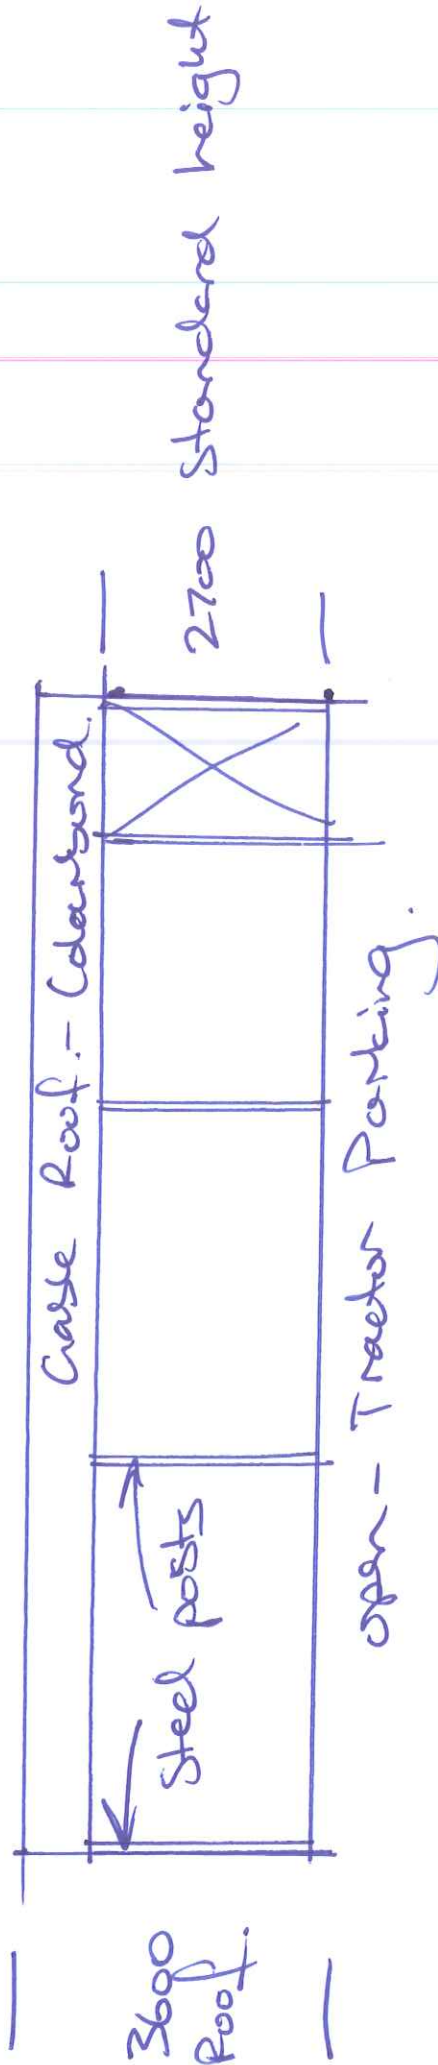

Elevation
Scale 1:10