


**PROPOSED SITE PLAN**

SCALE 1:200 @ A3 SIZE

LOT 78, 11A VICTORIA ROAD, WEST SWAN  
SITE AREA 4047m<sup>2</sup>





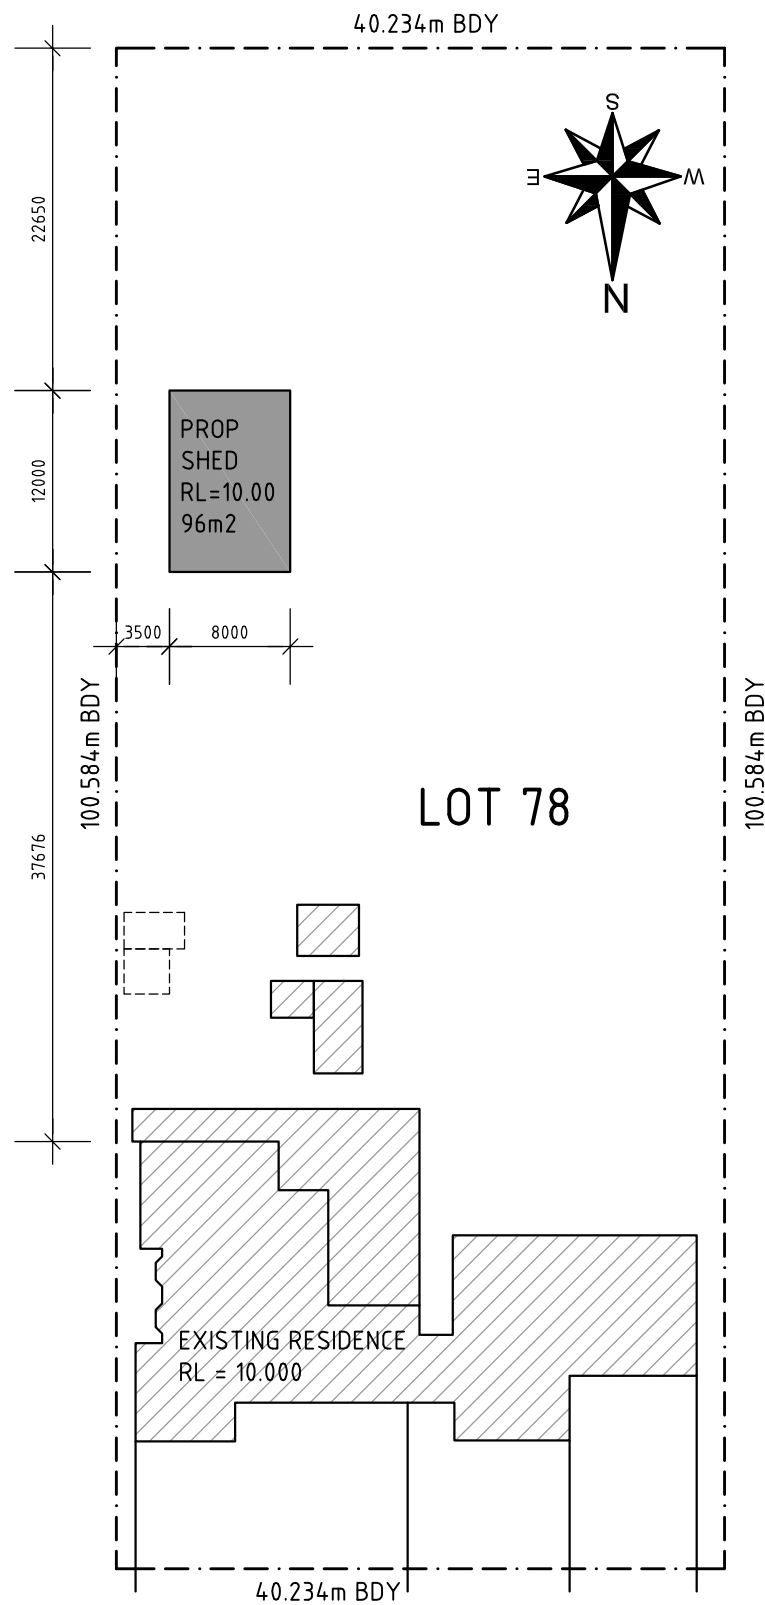


VICTORIA ROAD

**OVERALL SITE PLAN**

SCALE 1:500 @ A3 SIZE

LOT 78, 11A VICTORIA ROAD, WEST SWAN  
 SITE AREA 4047m<sup>2</sup>

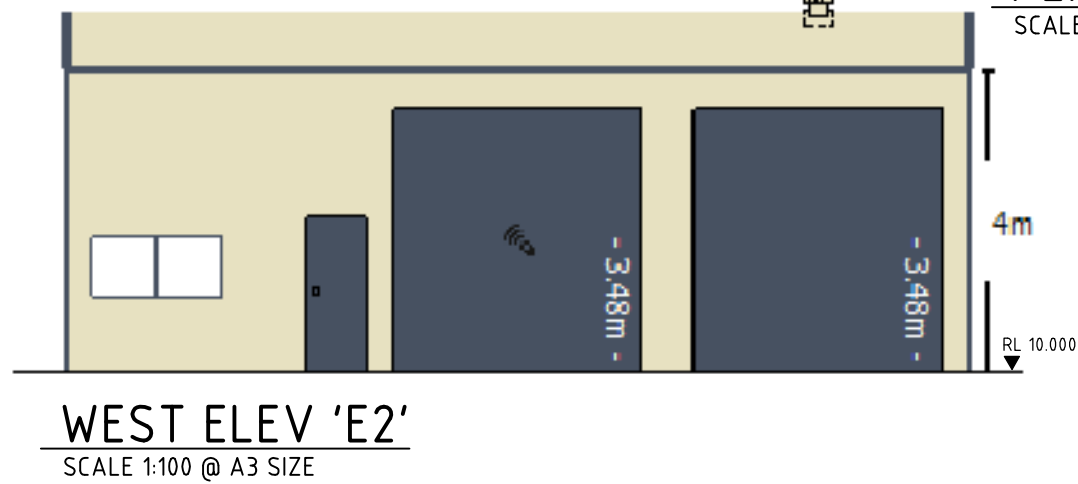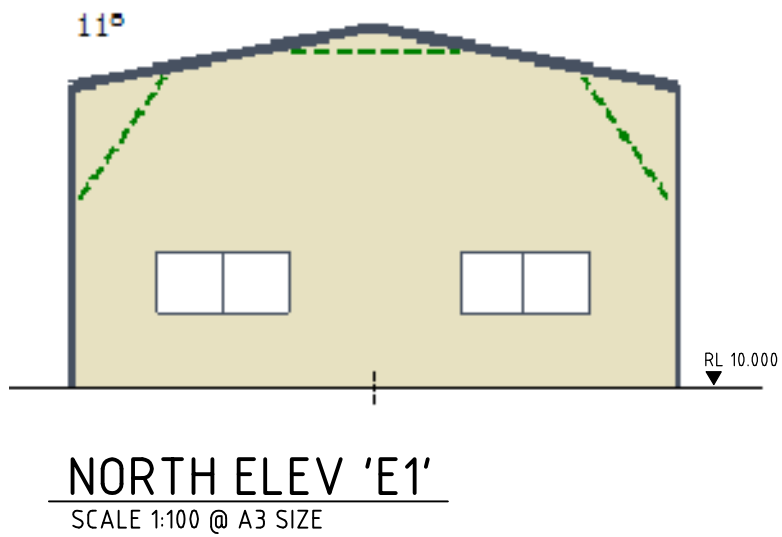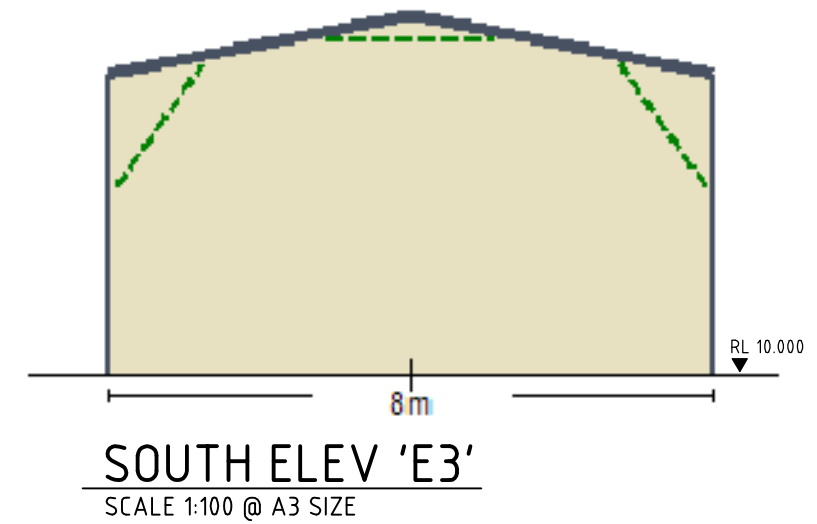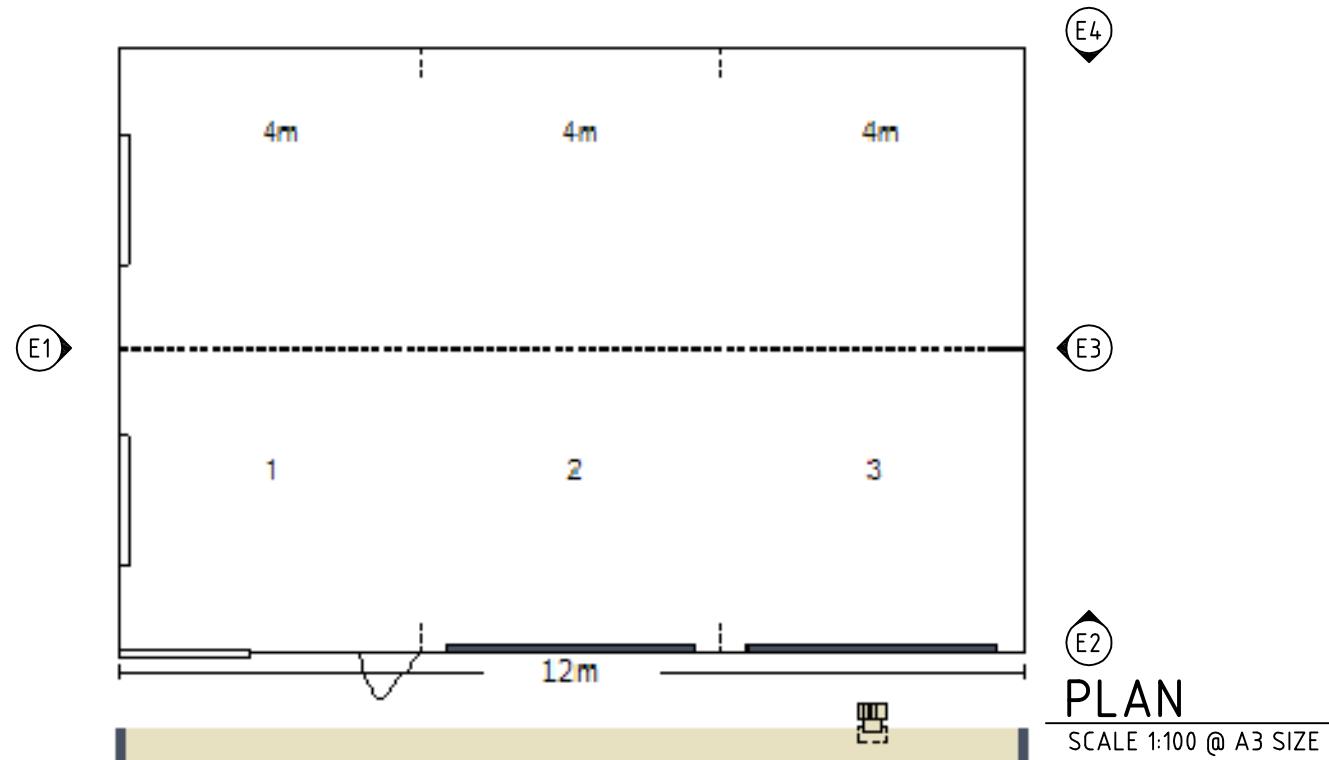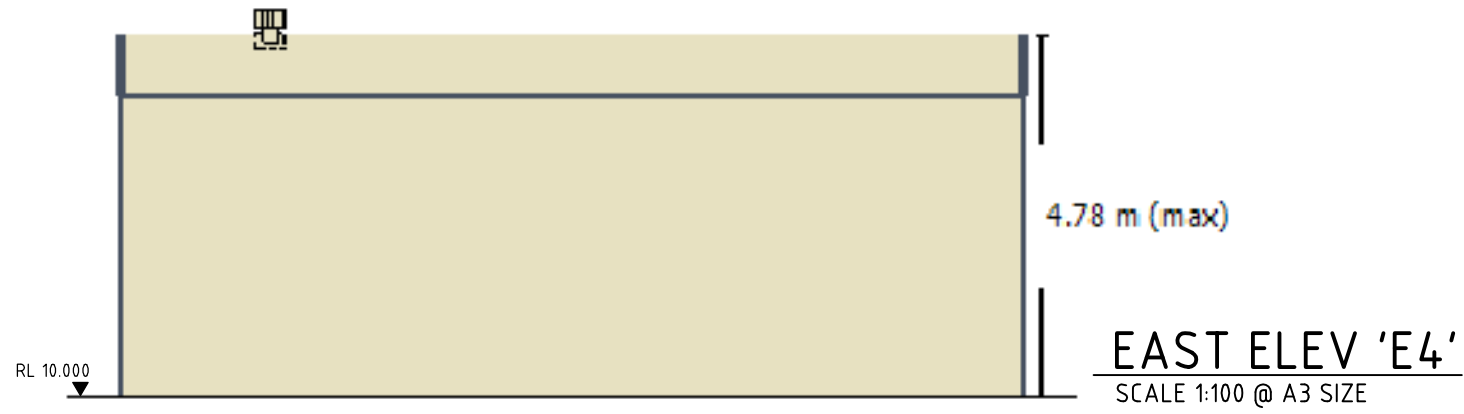

## PROPOSED PLAN AND ELEVATIONS

SCALE 1:100 @ A3 SIZE

LOT 78, 11A VICTORIA ROAD, WEST SWAN  
SITE AREA 4047m<sup>2</sup>

- NOTE:
- 11° ROOF PITCH
  - COLORBOND CORRUGATED ROOF SHEETING
  - COLORBOND MONOCLAD WALL CLADDING