

PROPOSED SHED  
29.72m x 25.84m x 4m  
for  
MARK & SHARON SHEEHAN  
of  
56 WILLIAM ST HERVEY HILL  
SCALE 1:1000  
F.F.L AS EXISTING



LOT 804

195m

DRIVEWAY


EXIST  
RESIDENCE


PROPOSED  
SHED

29.72m

25.84m 10m

10.8m

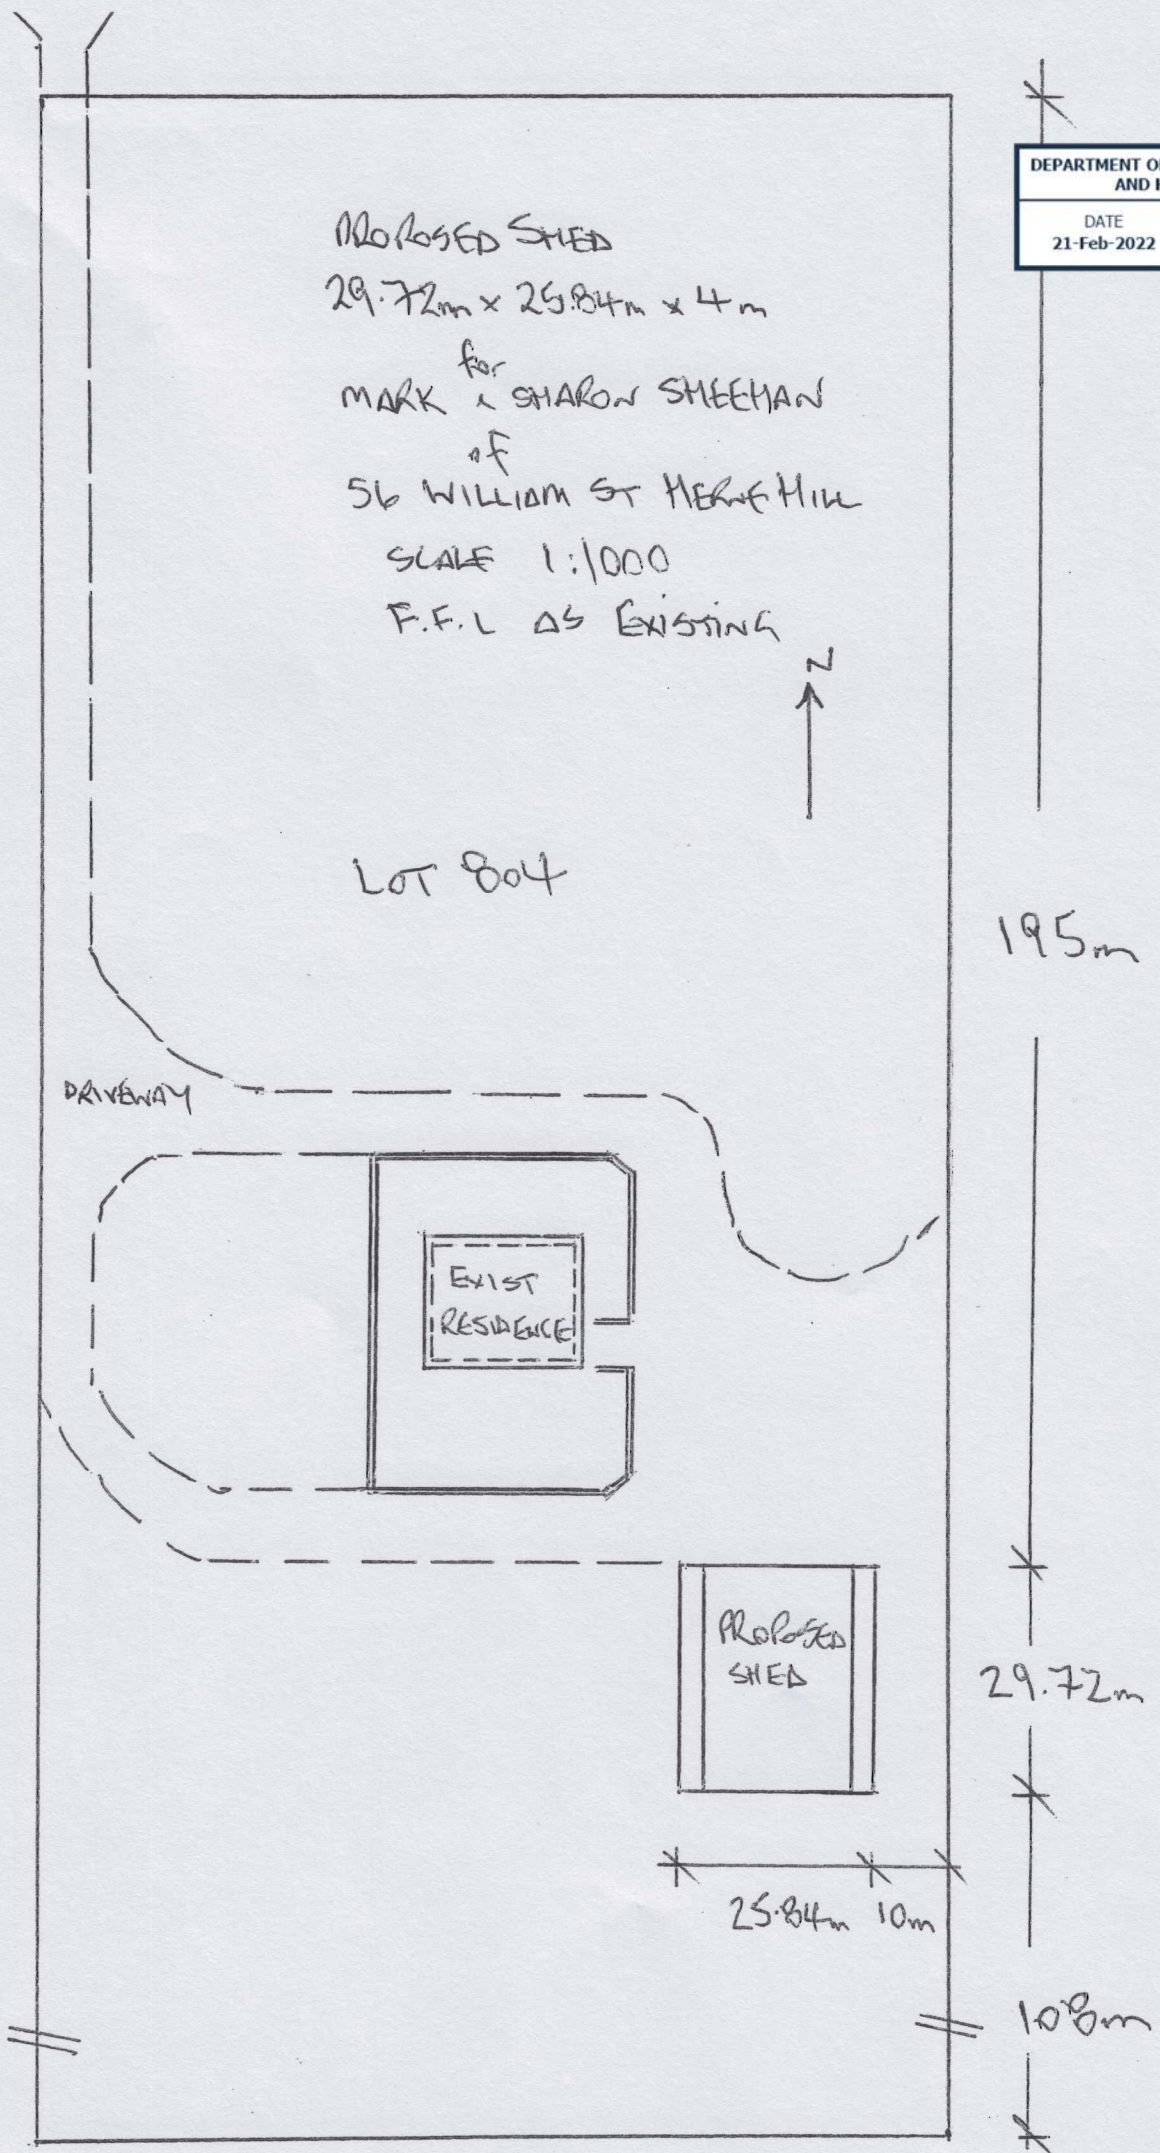

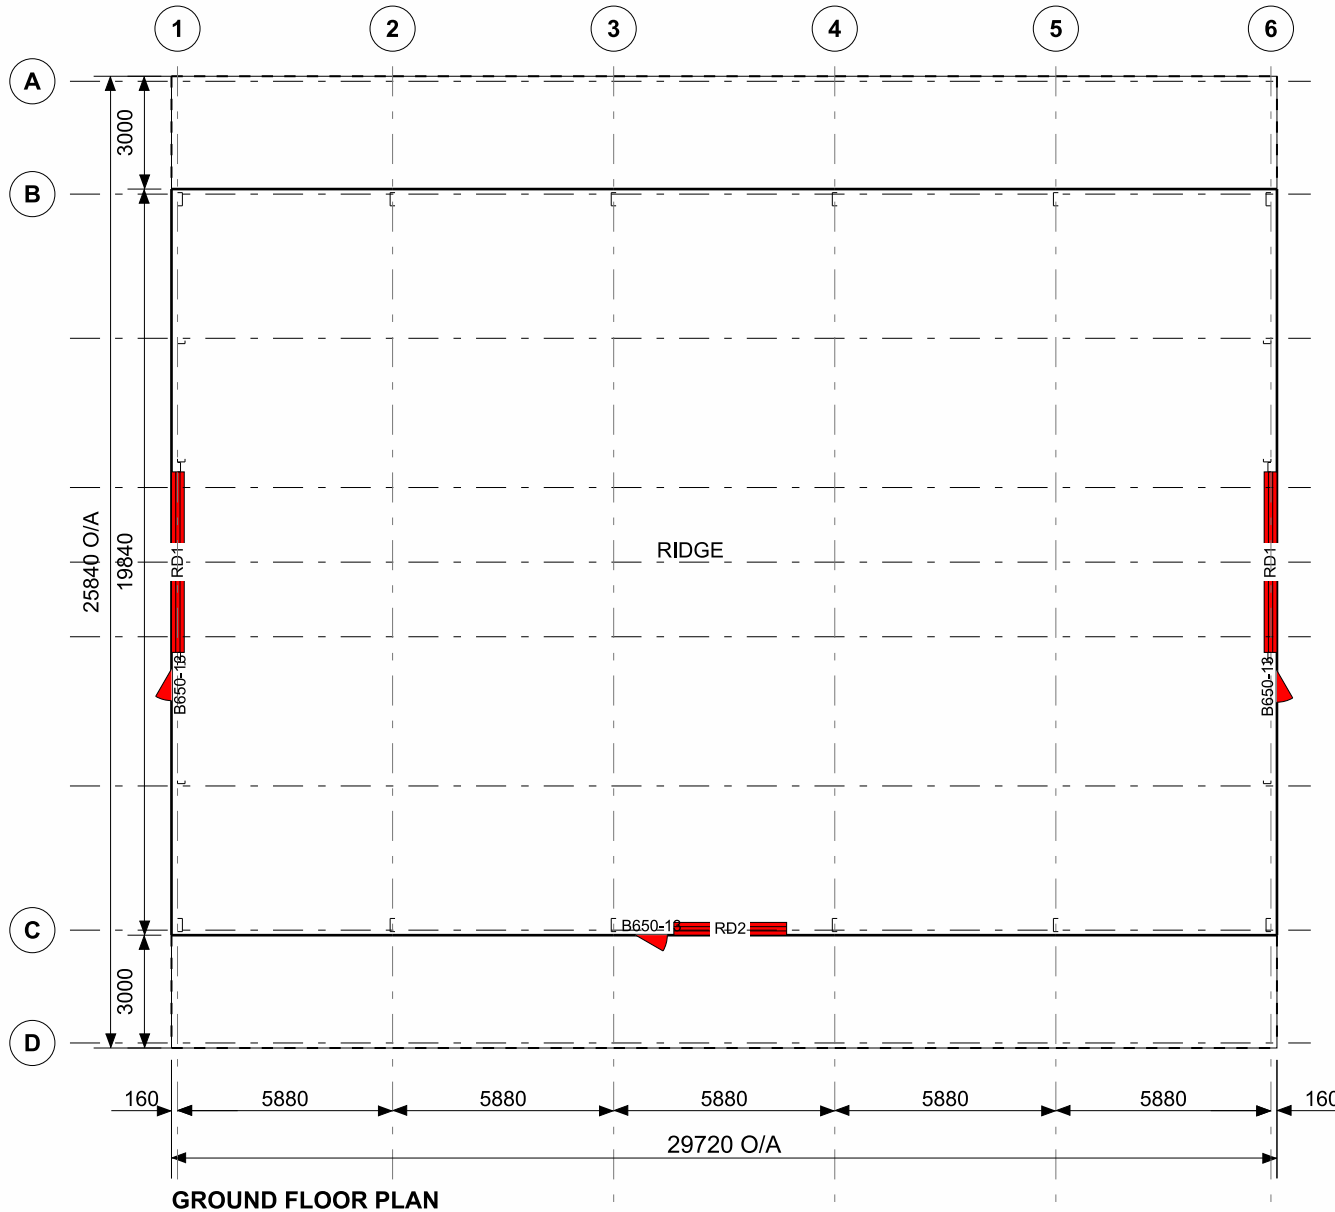

GROUND FLOOR PLAN

Cont. on page 3

Cont. on page 2

**CLADDING**

ITEM	PROFILE (min)	FINISH	COLOUR
ROOF	CUSTOM ORB 0.42 BMT	CB	AA
WALLS	TRIMDEK 0.35 BMT	CB	AA
CORNERS	-	CB	AA
BARGE	-	CB	AA
GUTTER	SHEERLINE	CB	AA
DOWNPIPE	90x90	PV	WT

0.35bmt=0.40tct; 0.42bmt=0.47tct; 0.48bmt=0.53tct

**ACCESSORY SCHEDULE & LEGEND**

QTY	MARK	DESCRIPTION
2	RD1	B&D, Firmadoor, R,D, Indust. "R2F",W/Lock , 4405 high x 4800 wide Clr. Open. C/B
1	RD2	B&D, Firmadoor, R,D, Residential "R1F", 2925 high x 3000 wide Clear Opening C/B
3	B650-13	Lysaght PA Door & Pre-Hung Frame 180 Deg, Std. 2040 x 820 C/Bond (G)

ARCHITECTURAL DRAWING ONLY, NOT FOR CONSTRUCTION USE

**WIND DESIGN**

IMPORTANCE LEVEL	REGION	TERRAIN	Ms
2	A	2.5	1.0

CLIENT  
**MARK SHEEHAN**

SITE  
**56 WILLIAM ST  
HERNE HILL WA 6056**


BUILDING  
**BIG G**  
**19840 SPAN x 4000 EAVE x 29720 LONG  
PLUS 3000 ANNEXE AND 3000 ANNEXE**

TITLE  
**GENERAL ARRANGEMENT**

SCALE	DRAWING NUMBER	REV	PAGE
A4 SHEET 1:200	<b>412233-GA</b>	<b>A</b>	<b>1/4</b>

DEPARTMENT OF PLANNING, LANDS AND HERITAGE

DATE 21-Feb-2022	FILE 21-50745-1
---------------------	--------------------

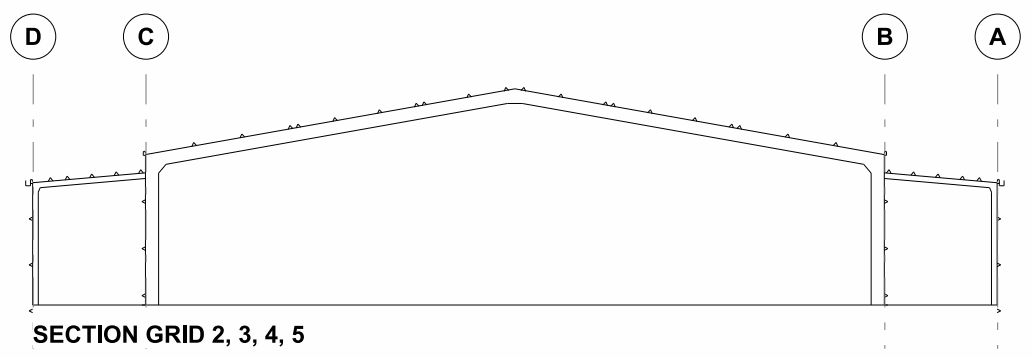

SECTION GRID 2, 3, 4, 5


Cont. on page 1

Cont. on page 4


DEPARTMENT OF PLANNING, LANDS AND HERITAGE	
DATE 21-Feb-2022	FILE 21-50745-1

SCALE A4 SHEET 1:200	REV <b>A</b>
DRAWING NUMBER <b>412233-GA</b>	PAGE <b>2/4</b>


Cont. on page 1

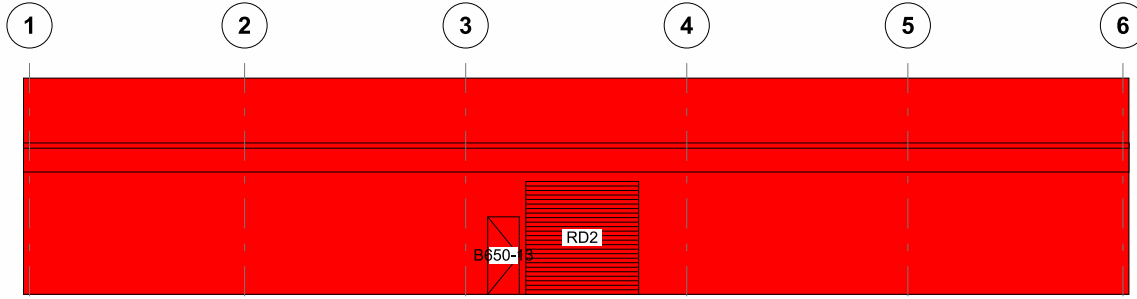


ELEVATION GRID C

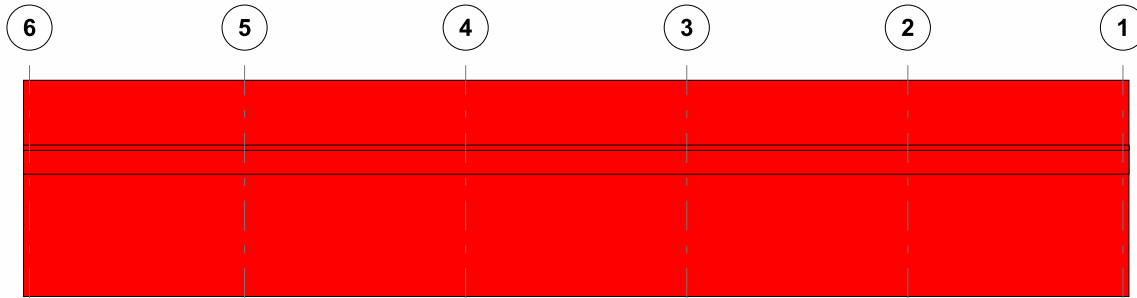

ELEVATION GRID B

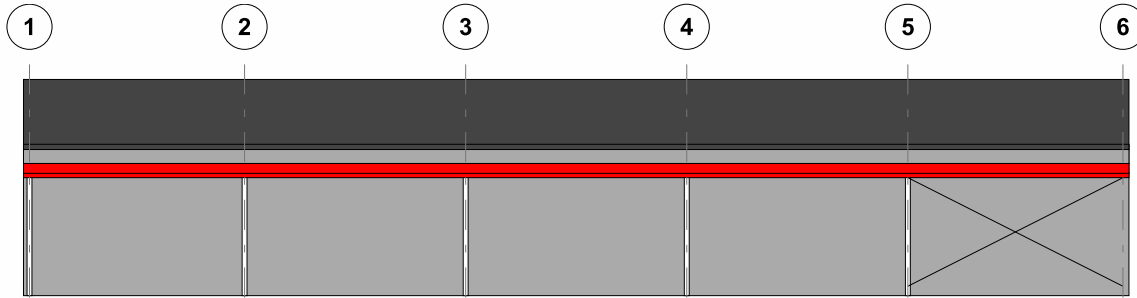

ELEVATION GRID D

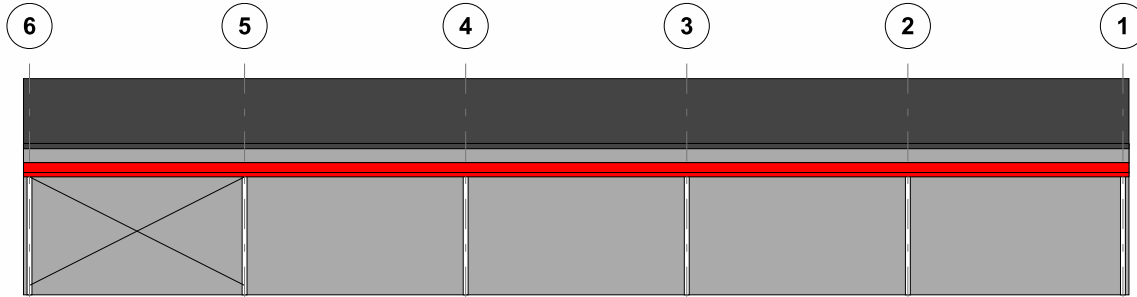

ELEVATION GRID A

**RANBUILD**



Copyright 2022  
Lysaght Building  
Solutions Pty Ltd  
trading as RANBUILD

Cont. on page 4

DEPARTMENT OF PLANNING, LANDS AND HERITAGE	
DATE 21-Feb-2022	FILE 21-50745-1

SCALE A4 SHEET 1:200	REV <b>A</b>
DRAWING NUMBER <b>412233-GA</b>	PAGE <b>3/4</b>

Cont. on page 2

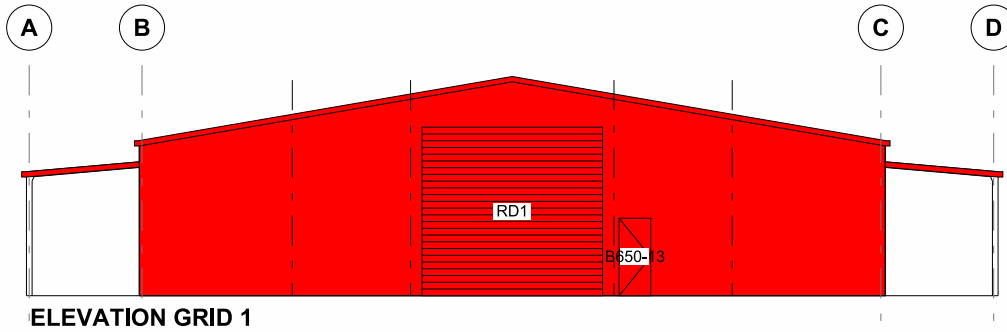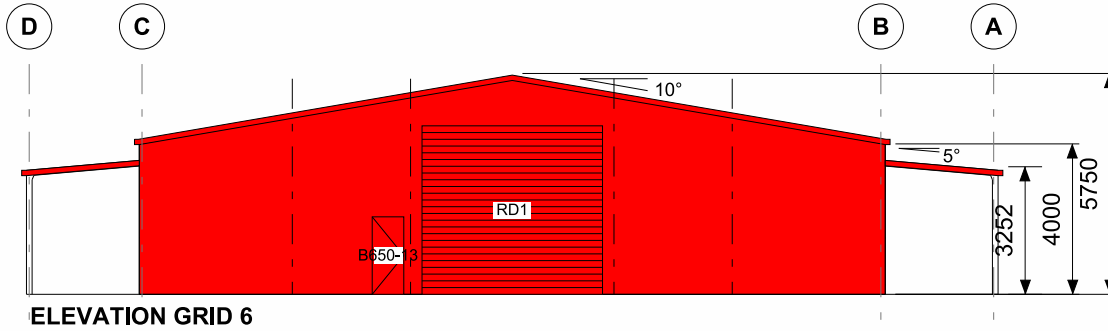

**RANBUILD**

Copyright 2022  
Lysaght Building  
Solutions Pty Ltd  
trading as RANBUILD

Cont. on page 3

DEPARTMENT OF PLANNING, LANDS AND HERITAGE	
DATE 21-Feb-2022	FILE 21-50745-1

SCALE A4 SHEET 1:200	REV <b>A</b>
DRAWING NUMBER <b>412233-GA</b>	PAGE <b>4/4</b>