

## Appendix 2: Development plans





# ST JOHN OF GOD SUBIACO HOSPITAL

PROJECT No.  
3223

DRAWING No.  
SK00.00.00.000

12 SALVADO ROAD, SUBIACO WA  
COVER SHEET - SITE

18.10.2022 DEVELOPMENT APPLICATION

COVER SHEET - SITE				
SHEET NUMBER	SHEET NAME	CURRENT REVISION	CURRENT REVISION DATE	CURRENT REVISION DESCRIPTION
SK00.00.00.000	COVER SHEET - SITE	D	18.10.2022	DEVELOPMENT APPLICATION
SK00.00.00.010	SITE MASSING - DIAGRAM	D	18.10.2022	DEVELOPMENT APPLICATION
SK00.00.00.011	SITE MASSING - DIAGRAM	D	18.10.2022	DEVELOPMENT APPLICATION
SK00.00.00.012	PERSPECTIVE	D	18.10.2022	DEVELOPMENT APPLICATION
SK00.00.00.013	PERSPECTIVE	D	18.10.2022	DEVELOPMENT APPLICATION
SK00.01.00.001	SITE LOCATION PLAN	D	18.10.2022	DEVELOPMENT APPLICATION
SK00.01.00.002	EXISTING SITE PLAN	D	18.10.2022	DEVELOPMENT APPLICATION
SK00.01.00.003	PROPOSED SITE PLAN	D	18.10.2022	DEVELOPMENT APPLICATION
SK00.01.00.004	EXISTING SURVEY SITE PLAN	D	18.10.2022	DEVELOPMENT APPLICATION
SK00.01.00.005	LEVEL 00 - EXISTING OVERALL PLANS	D	18.10.2022	DEVELOPMENT APPLICATION
SK00.01.01.000	LEVEL 01 - EXISTING OVERALL PLANS	D	18.10.2022	DEVELOPMENT APPLICATION
SK00.01.02.000	LEVEL 02 - EXISTING OVERALL PLANS	D	18.10.2022	DEVELOPMENT APPLICATION
SK00.01.03.000	LEVEL 03 - EXISTING OVERALL PLANS	D	18.10.2022	DEVELOPMENT APPLICATION
SK00.01.04.000	LEVEL 04 - EXISTING OVERALL PLANS	D	18.10.2022	DEVELOPMENT APPLICATION
SK00.01.05.000	LEVEL 05 - EXISTING OVERALL PLANS	D	18.10.2022	DEVELOPMENT APPLICATION
SK00.01.06.000	LEVEL 06 - EXISTING OVERALL PLANS	D	18.10.2022	DEVELOPMENT APPLICATION
SK00.01.07.000	LEVEL 07 - EXISTING OVERALL PLANS	D	18.10.2022	DEVELOPMENT APPLICATION
SK00.01.08.000	LEVEL 08 - EXISTING OVERALL PLANS	D	18.10.2022	DEVELOPMENT APPLICATION
SK00.01.09.000	LEVEL 09 - EXISTING OVERALL PLANS	D	18.10.2022	DEVELOPMENT APPLICATION
SK00.02.00.001	DEMOLITION SITE PLAN	D	18.10.2022	DEVELOPMENT APPLICATION
SK00.03.00.100	LEVEL B2 - PROPOSED OVERALL PLANS	D	18.10.2022	DEVELOPMENT APPLICATION
SK00.03.00.101	LEVEL B1 (LEVEL 0) - PROPOSED OVERALL PLANS	D	18.10.2022	DEVELOPMENT APPLICATION
SK00.03.01.100	LEVEL 01 - PROPOSED OVERALL PLANS	D	18.10.2022	DEVELOPMENT APPLICATION
SK00.03.02.100	LEVEL 02 - PROPOSED OVERALL PLANS	D	18.10.2022	DEVELOPMENT APPLICATION
SK00.03.03.100	LEVEL 03 - PROPOSED OVERALL PLANS	D	18.10.2022	DEVELOPMENT APPLICATION
SK00.03.04.100	LEVEL 04 - PROPOSED OVERALL PLANS	D	18.10.2022	DEVELOPMENT APPLICATION
SK00.03.05.100	LEVEL 05 - PROPOSED OVERALL PLANS	D	18.10.2022	DEVELOPMENT APPLICATION
SK00.03.06.100	LEVEL 06 - PROPOSED OVERALL PLANS	D	18.10.2022	DEVELOPMENT APPLICATION
SK00.03.07.100	LEVEL 07 - PROPOSED OVERALL PLANS	D	18.10.2022	DEVELOPMENT APPLICATION
SK00.03.08.100	LEVEL 08 - PROPOSED OVERALL PLANS	D	18.10.2022	DEVELOPMENT APPLICATION
SK00.03.09.100	LEVEL 09 - PROPOSED OVERALL PLANS	D	18.10.2022	DEVELOPMENT APPLICATION
SK00.03.10.100	LEVEL 10 - PROPOSED OVERALL PLANS	D	18.10.2022	DEVELOPMENT APPLICATION
SK00.03.11.100	LEVEL 11 - PROPOSED OVERALL PLANS	D	18.10.2022	DEVELOPMENT APPLICATION
SK00.03.12.100	LEVEL 12 - PROPOSED OVERALL PLANS	D	18.10.2022	DEVELOPMENT APPLICATION
SK00.04.00.001	OVERALL ROOF PLAN	D	18.10.2022	DEVELOPMENT APPLICATION
SK00.06.00.100	OVERALL SITE ELEVATION & SECTION	D	18.10.2022	DEVELOPMENT APPLICATION
SK01.01.02.001	SITE PLAN - PUBLIC FORECOURT SOUTH	D	18.10.2022	DEVELOPMENT APPLICATION
SK01.01.03.001	SITE PLAN - PUBLIC FORECOURT SOUTH - CANOPY	A	18.10.2022	DEVELOPMENT APPLICATION
SK01.06.00.200	ELEVATIONS / SECTIONS FORECOURT	D	18.10.2022	DEVELOPMENT APPLICATION
GRAND TOTAL: 39				

DEPARTMENT OF PLANNING, LANDS AND HERITAGE

DATE  
19-Oct-2022

FILE  
SDAU-041-21

D	18.10.2022	DEVELOPMENT APPLICATION	TDL
REV	DATE	DESCRIPTION	BY

DEVELOPMENT APPLICATION

CONTRACTORS MUST VERIFY ALL DIMENSIONS ON THE SITE BEFORE COMMENCING ANY WORK ON SITE OR MAKING ANY SHOP DRAWINGS WHICH MUST BE SUBMITTED AND APPROVED BEFORE MANUFACTURE. THIS IS A CAD DRAWING & NOT A HARD MANUALLY DO NOT SCALE FROM THIS DRAWING.

Transformation is coming

ARCHITECT

SUITE 6, LEVEL 3 | 1 HOOD STREET | SUBIACO WA 6008

CUBIT

PROJECT

ST JOHN OF GOD SUBIACO HOSPITAL

12 SALVADO ROAD, SUBIACO WA

ARCHITECTURAL

DRAWING

COVER SHEET - SITE

DRAWN

APPROVED

DATE

SCALE

1:2000

DATE

18.10.2022

DRAWING NO.

SK00.00.00.000

PROJECT REF

SJGSH

PROJECT NO.

3223

REV

D

0


30mm

THIS DOCUMENT IS COPYRIGHTED & MAY NOT BE REPRODUCED BY ANY MEANS WITHOUT WRITTEN PERMISSION

FILE LOCATION: C:\Newell\SJGSH\A\_Site\_2021\A\_DRF\_cdr\stjohnsgodhstg.vrt

PLOT DATE: 17/10/2022 11:18:50 AM



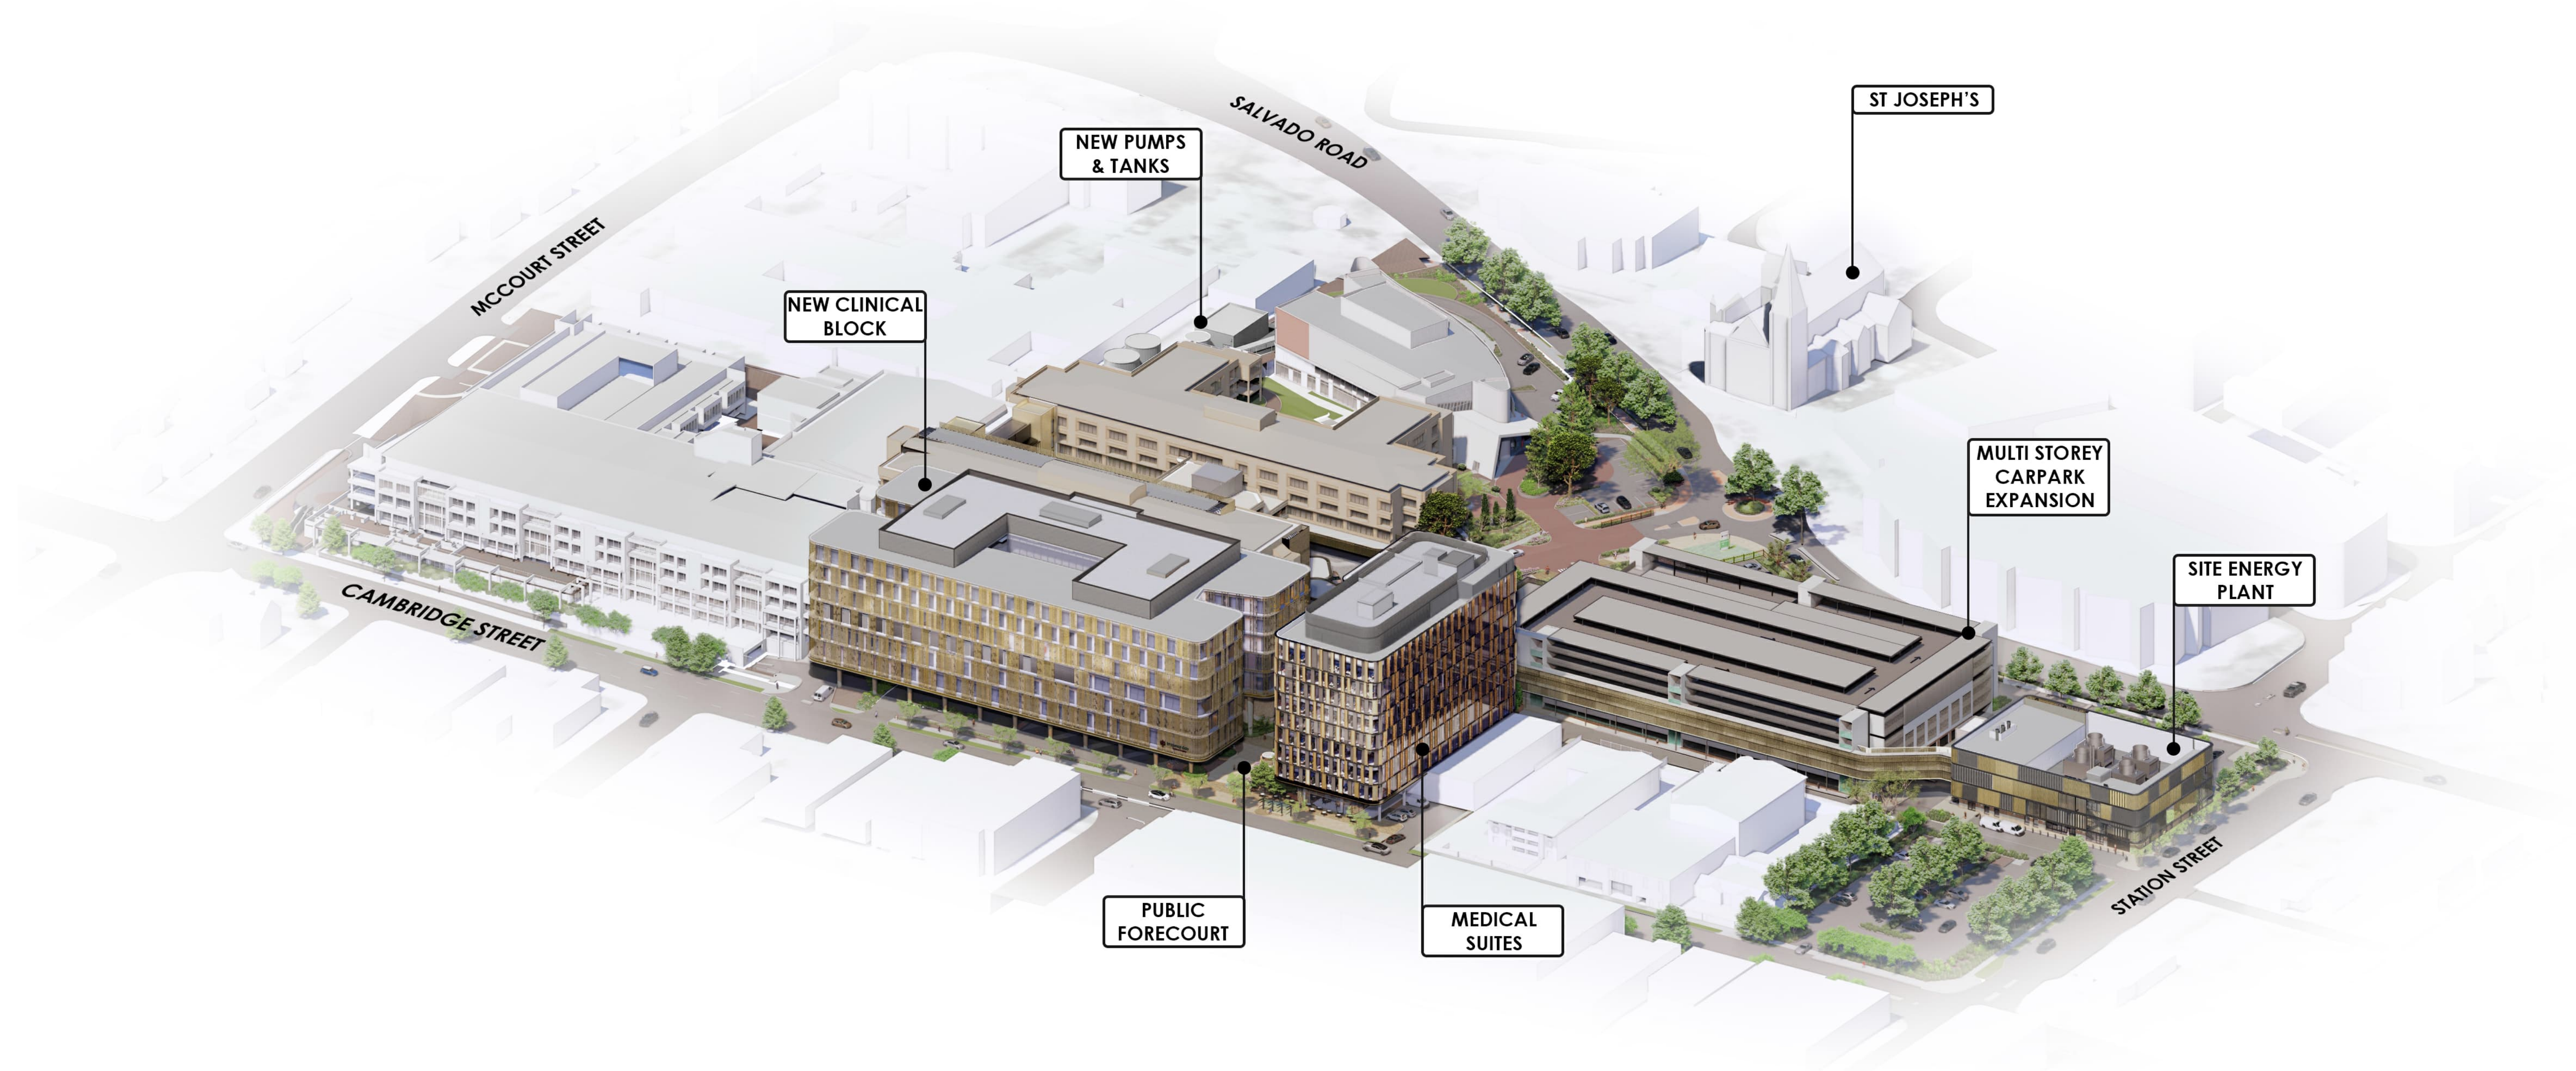

DEPARTMENT OF PLANNING, LANDS AND HERITAGE

DATE: 19-Oct-2022FILE: SDAU-041-21

D	18-10-2022	DEVELOPMENT APPLICATION	TDL
REV	DATE	DESCRIPTION	BY

DEVELOPMENT APPLICATION

CONTRACTORS MUST VERIFY ALL DIMENSIONS ON THE SITE BEFORE COMMENCING ANY WORK ON SITE OR MAKING ANY SHOP DRAWINGS WHICH MUST BE SUBMITTED AND APPROVED BEFORE MANUFACTURE. THIS IS A CADAS DRAWING. DO NOT MANIPULATE MANUALLY. DO NOT SCALE FROM THIS DRAWING.

Transformation is coming

ARCHITECT

silver thomas hanleyARCHITECTURE

SUITE 6, LEVEL 3 | 1 HOOD STREET | SUBIACO WA 6008

CLIENT

ST JOHN OF GODSubiaco Hospital

PROJECT

ST JOHN OF GOD SUBIACO HOSPITAL  
12 SALVADO ROAD, SUBIACO WA

ARCHITECTURAL

DRAWING

SITE MASSING - DIAGRAM

DRAWN

CE

APPROVED

TDL

DATE

18-10-2022

SCALE

1:100

DRAWING NO.

3223

PROJECT REF.

SJGSH

DRAWING NO.

SK00.00.00.010

REV


1

FILE LOCATION: C:\Users\SLGSH\A\_Site\_2021\DA\_DRP\_Christophers EPSC-01

PILOT DATE: 17/12/2022 3:33:00 PM

THIS DOCUMENT IS COPYRIGHT & MAY NOT BE REPRODUCED BY ANY MEANS WITHOUT WRITTEN PERMISSION



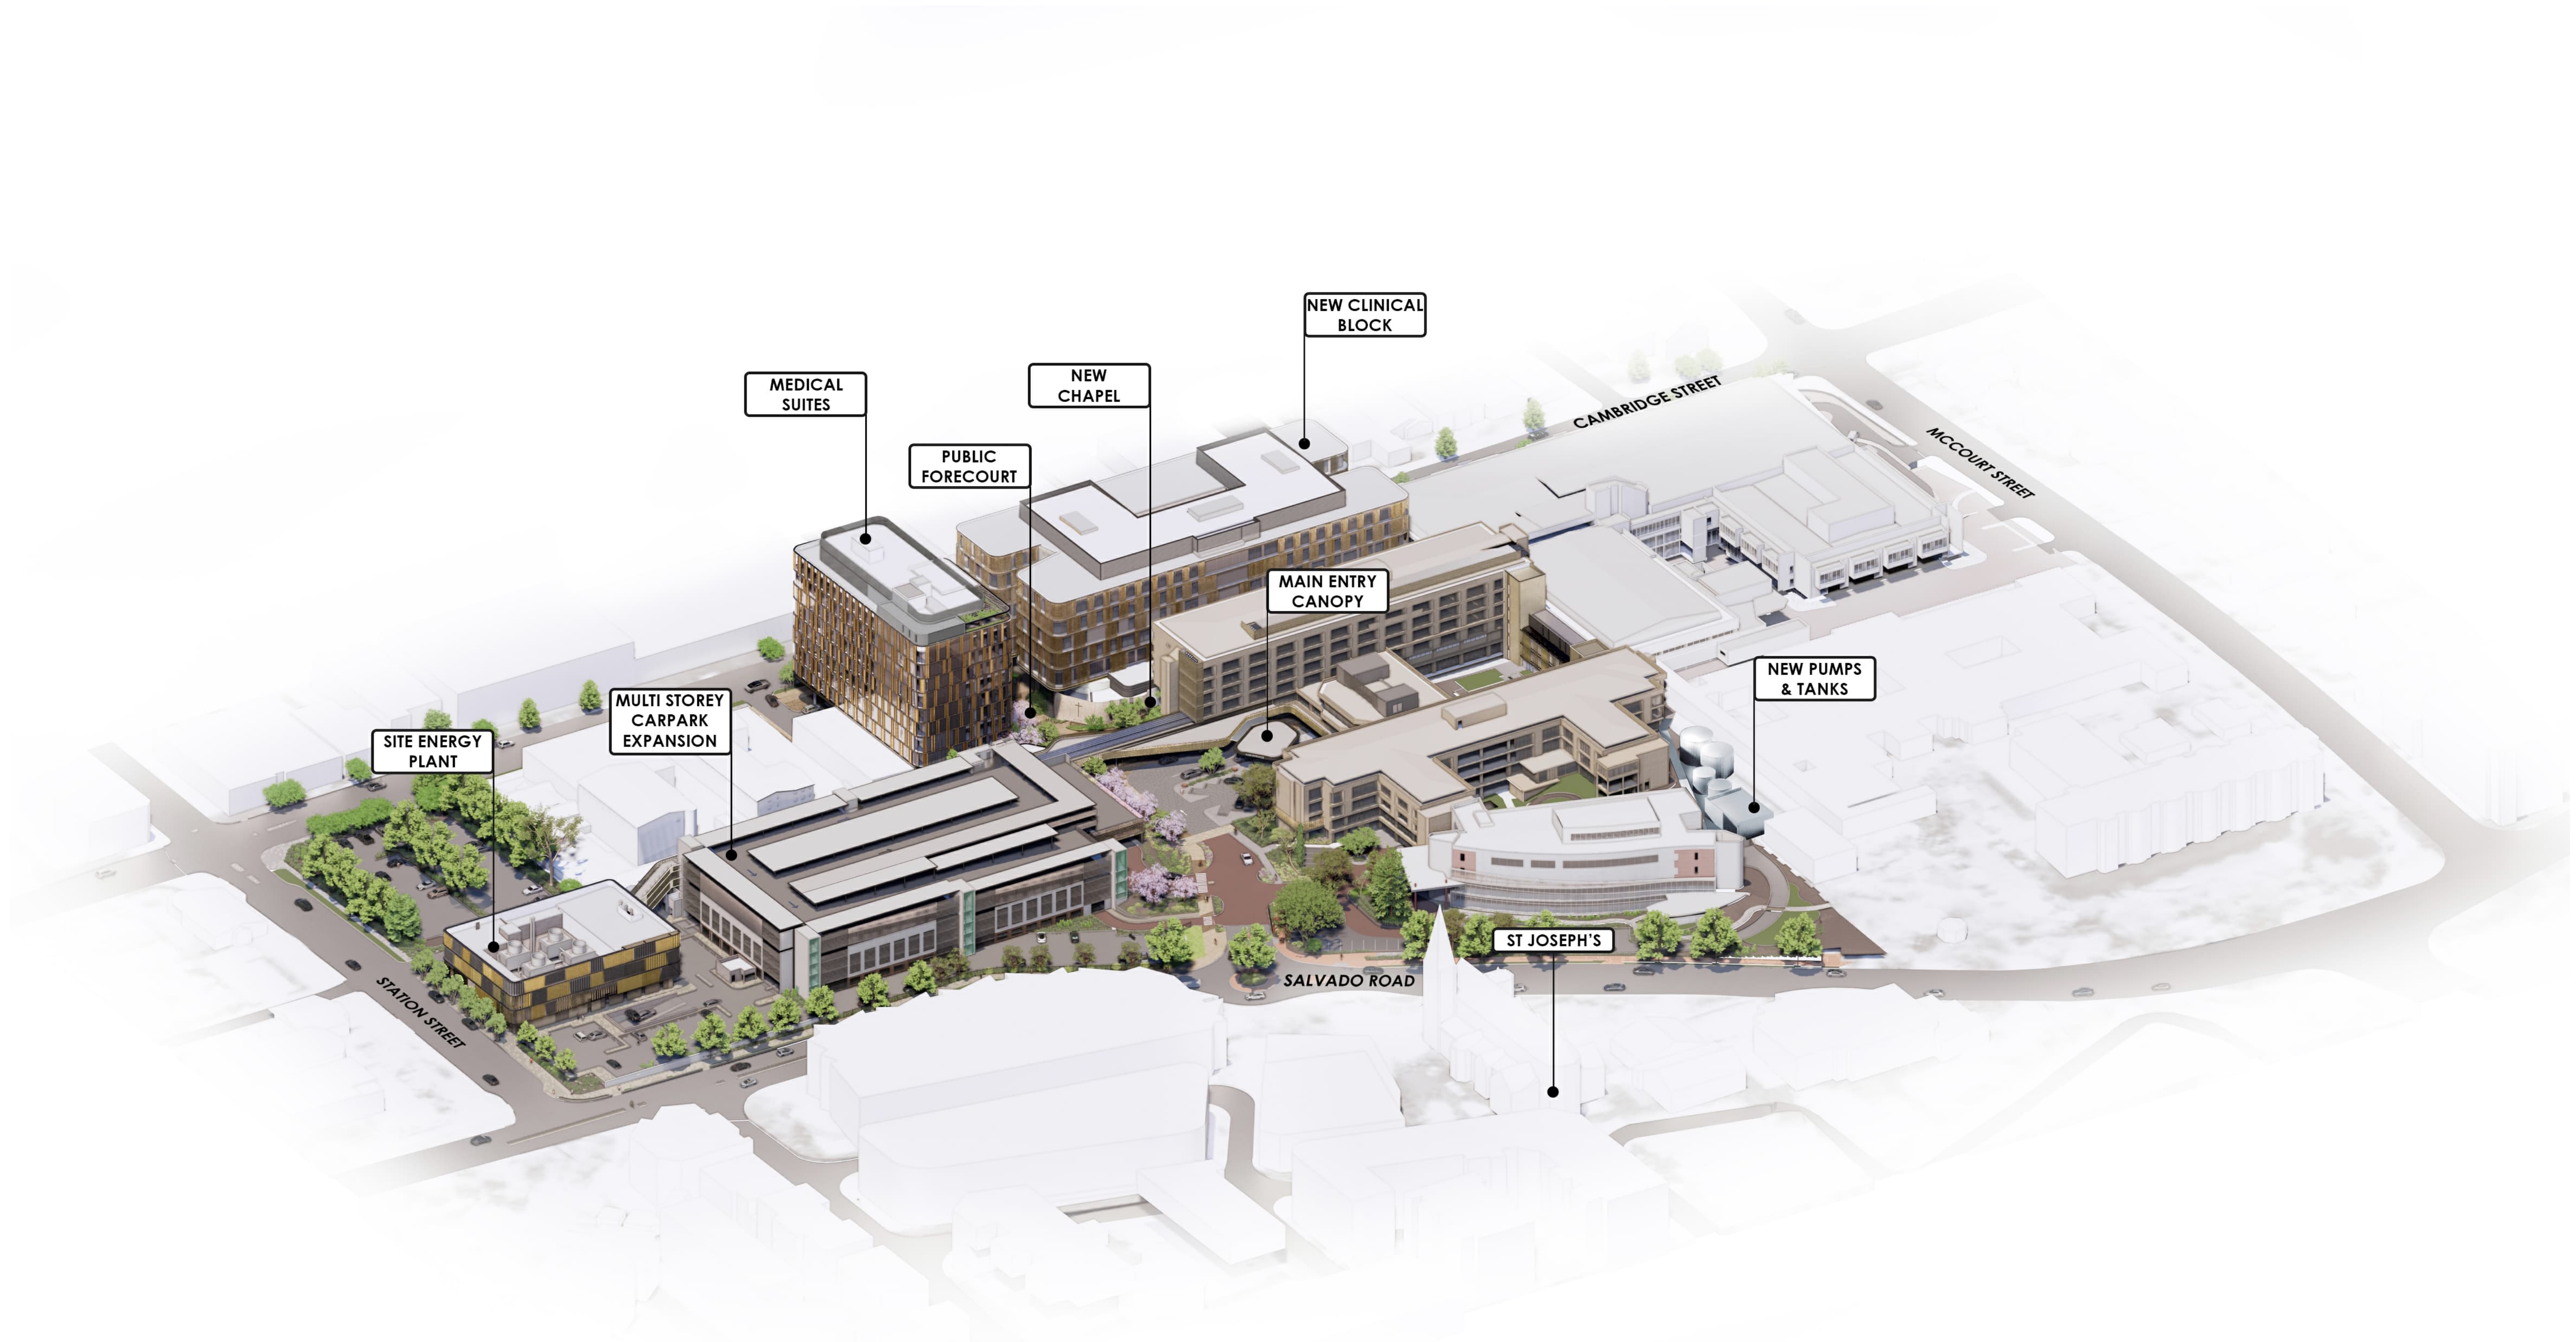

DEPARTMENT OF PLANNING, LANDS  
AND HERITAGE

DATE  
19-Oct-2022

FILE  
SDAU-041-21

D	18-10-2022	DEVELOPMENT APPLICATION	TDL
REV	DATE	DESCRIPTION	BY

DEVELOPMENT APPLICATION

CONTRACTORS MUST VERIFY ALL DIMENSIONS ON THE SITE BEFORE COMMENCING ANY WORK ON SITE OR MAKING ANY SHOP DRAWINGS WHICH MUST BE SUBMITTED AND APPROVED BY THE MANUFACTURER. THIS IS A CADAS DRAWING. DO NOT SCALE FROM THIS DRAWING. DO NOT SCALE FROM THIS DRAWING.



Transformation  
is coming

ARCHITECT



silver thomas hanley  
ARCHITECTURE

SUITE 6, LEVEL 3 | 1 HOOD STREET | SUBIACO WA 6008

CLIENT



ST JOHN OF GOD  
Subiaco Hospital

PROJECT

ST JOHN OF GOD SUBIACO  
HOSPITAL  
12 SALVADO ROAD, SUBIACO WA

ARCHITECTURAL

DRAWING

SITE MASSING - DIAGRAM

0 30m

SCALE

DATE

18-10-2022

APPROVED

TDL

DATE

18-10-2022

SKJSH AS CONSTRUCTED DRAWING NO.

3223

SJGSH

SK00.00.00.011

D

FILE LOCATION: C:\Users\SLGSH\A\_Site\_2021\DA\_DRP\_Christophers EPSC.dwg

PRINT DATE: 17/12/2022 3:33:00 PM

THIS DOCUMENT IS COPYRIGHT & MAY NOT BE REPRODUCED BY ANY MEANS WITHOUT WRITTEN PERMISSION





MAIN ENTRY CANOPY - VIEW FROM PUBLIC FORECOURT

DEPARTMENT OF PLANNING, LANDS AND HERITAGE

DATE: 19-Oct-2022FILE: SDAU-041-21

D	18-10-2022	DEVELOPMENT APPLICATION	TDL
REV	DATE	DESCRIPTION	BY

DEVELOPMENT APPLICATION

CONTRACTORS MUST VERIFY ALL DIMENSIONS ON THE SITE BEFORE COMMENCING ANY WORK ON SITE OR MAKING ANY CHANGES WHICH MUST BE SUBMITTED AND APPROVED BY THE MANUFACTURER. THIS IS A CAD DRAWING AND NOT A PHOTOGRAPH. DO NOT SCALE FROM THIS DRAWING.

Transformation is coming

ARCHITECT



silver thomas hanley  
ARCHITECTURE  
SUITE 6, LEVEL 3 | 1 HOOD STREET | SUBIACO WA 6008

CLIENT



ST JOHN OF GOD  
Subiaco Hospital

PROJECT

ST JOHN OF GOD SUBIACO HOSPITAL  
12 SALVADO ROAD, SUBIACO WA

ARCHITECTURAL

DRAWING

PERSPECTIVE

030mm

0 10 20 30mm

DRAWN	CE	APPROVED	TDL	DATE	18-10-2022	PROJECT REF	3223	DRAWING NO	SJGSH SK00.00.00.012	REV	D
SCALE											

3223 SJGSH SK00.00.00.012 D

THIS DOCUMENT IS COPYRIGHT & MAY NOT BE REPRODUCED BY ANY MEANS WITHOUT WRITTEN PERMISSION

FILE LOCATION: C:\Users\SJGSH\AppData\Local\Temp\SDAU-041-21\DAU-041-21-01\DAU-041-21-01-01.dwg

FILE DATE: 17/10/2022 11:18:31 AM





PILOT DATE:	17/10/2022	11:18:22 AM	FILE LOCATION:	C:\Revol\SIGSH A Site	2021 DA DRP	christopherbhl FH3C nd
-------------	------------	-------------	----------------	-----------------------	-------------	------------------------





DEPARTMENT OF PLANNING, LANDS AND HERITAGE

DATE

FILE

19-Oct-2022

SDAU-041-21

D	18-10-2022	DEVELOPMENT APPLICATION	TDL
REV	DATE	DESCRIPTION	BY

DEVELOPMENT APPLICATION

CONTRACTORS MUST VERIFY ALL DIMENSIONS ON THE SITE BEFORE COMMENCING ANY WORK ON SITE OR MAKING ANY CHANGES WHICH MUST BE SUBMITTED AND APPROVED BEFORE MANUFACTURE. THIS IS A CAD DRAWING AND NOT A PHOTOGRAPH. IT DOES NOT SCALE FROM THIS DRAWING.

Transformation is coming

ARCHITECT

silver thomas hanley  
ARCHITECTURE  
SUITE 6, LEVEL 3 | 1 HOOD STREET | SUBIACO WA 6008

CLIENT

ST JOHN OF GOD  
Subiaco Hospital

PROJECT

ST JOHN OF GOD SUBIACO HOSPITAL  
12 SALVADO ROAD, SUBIACO WA

DRAWING

SITE LOCATION PLAN

DRAWN

APPROVED

DATE

SCALE

BY

DATE

PROJECT NO.

DRAWING NO.

REV

0

30mm

3223

SJGSH

SK00.01.00.001

D

THIS DOCUMENT IS COPYRIGHT & MAY NOT BE REPRODUCED BY ANY MEANS WITHOUT WRITTEN PERMISSION


FILE LOCATION: C:\Users\SGSH\A\_Site\_2021\DA\_DRP\_Chatterbox\HSPC-01

PRINT DATE: 17/10/2022 12:15:08 PM







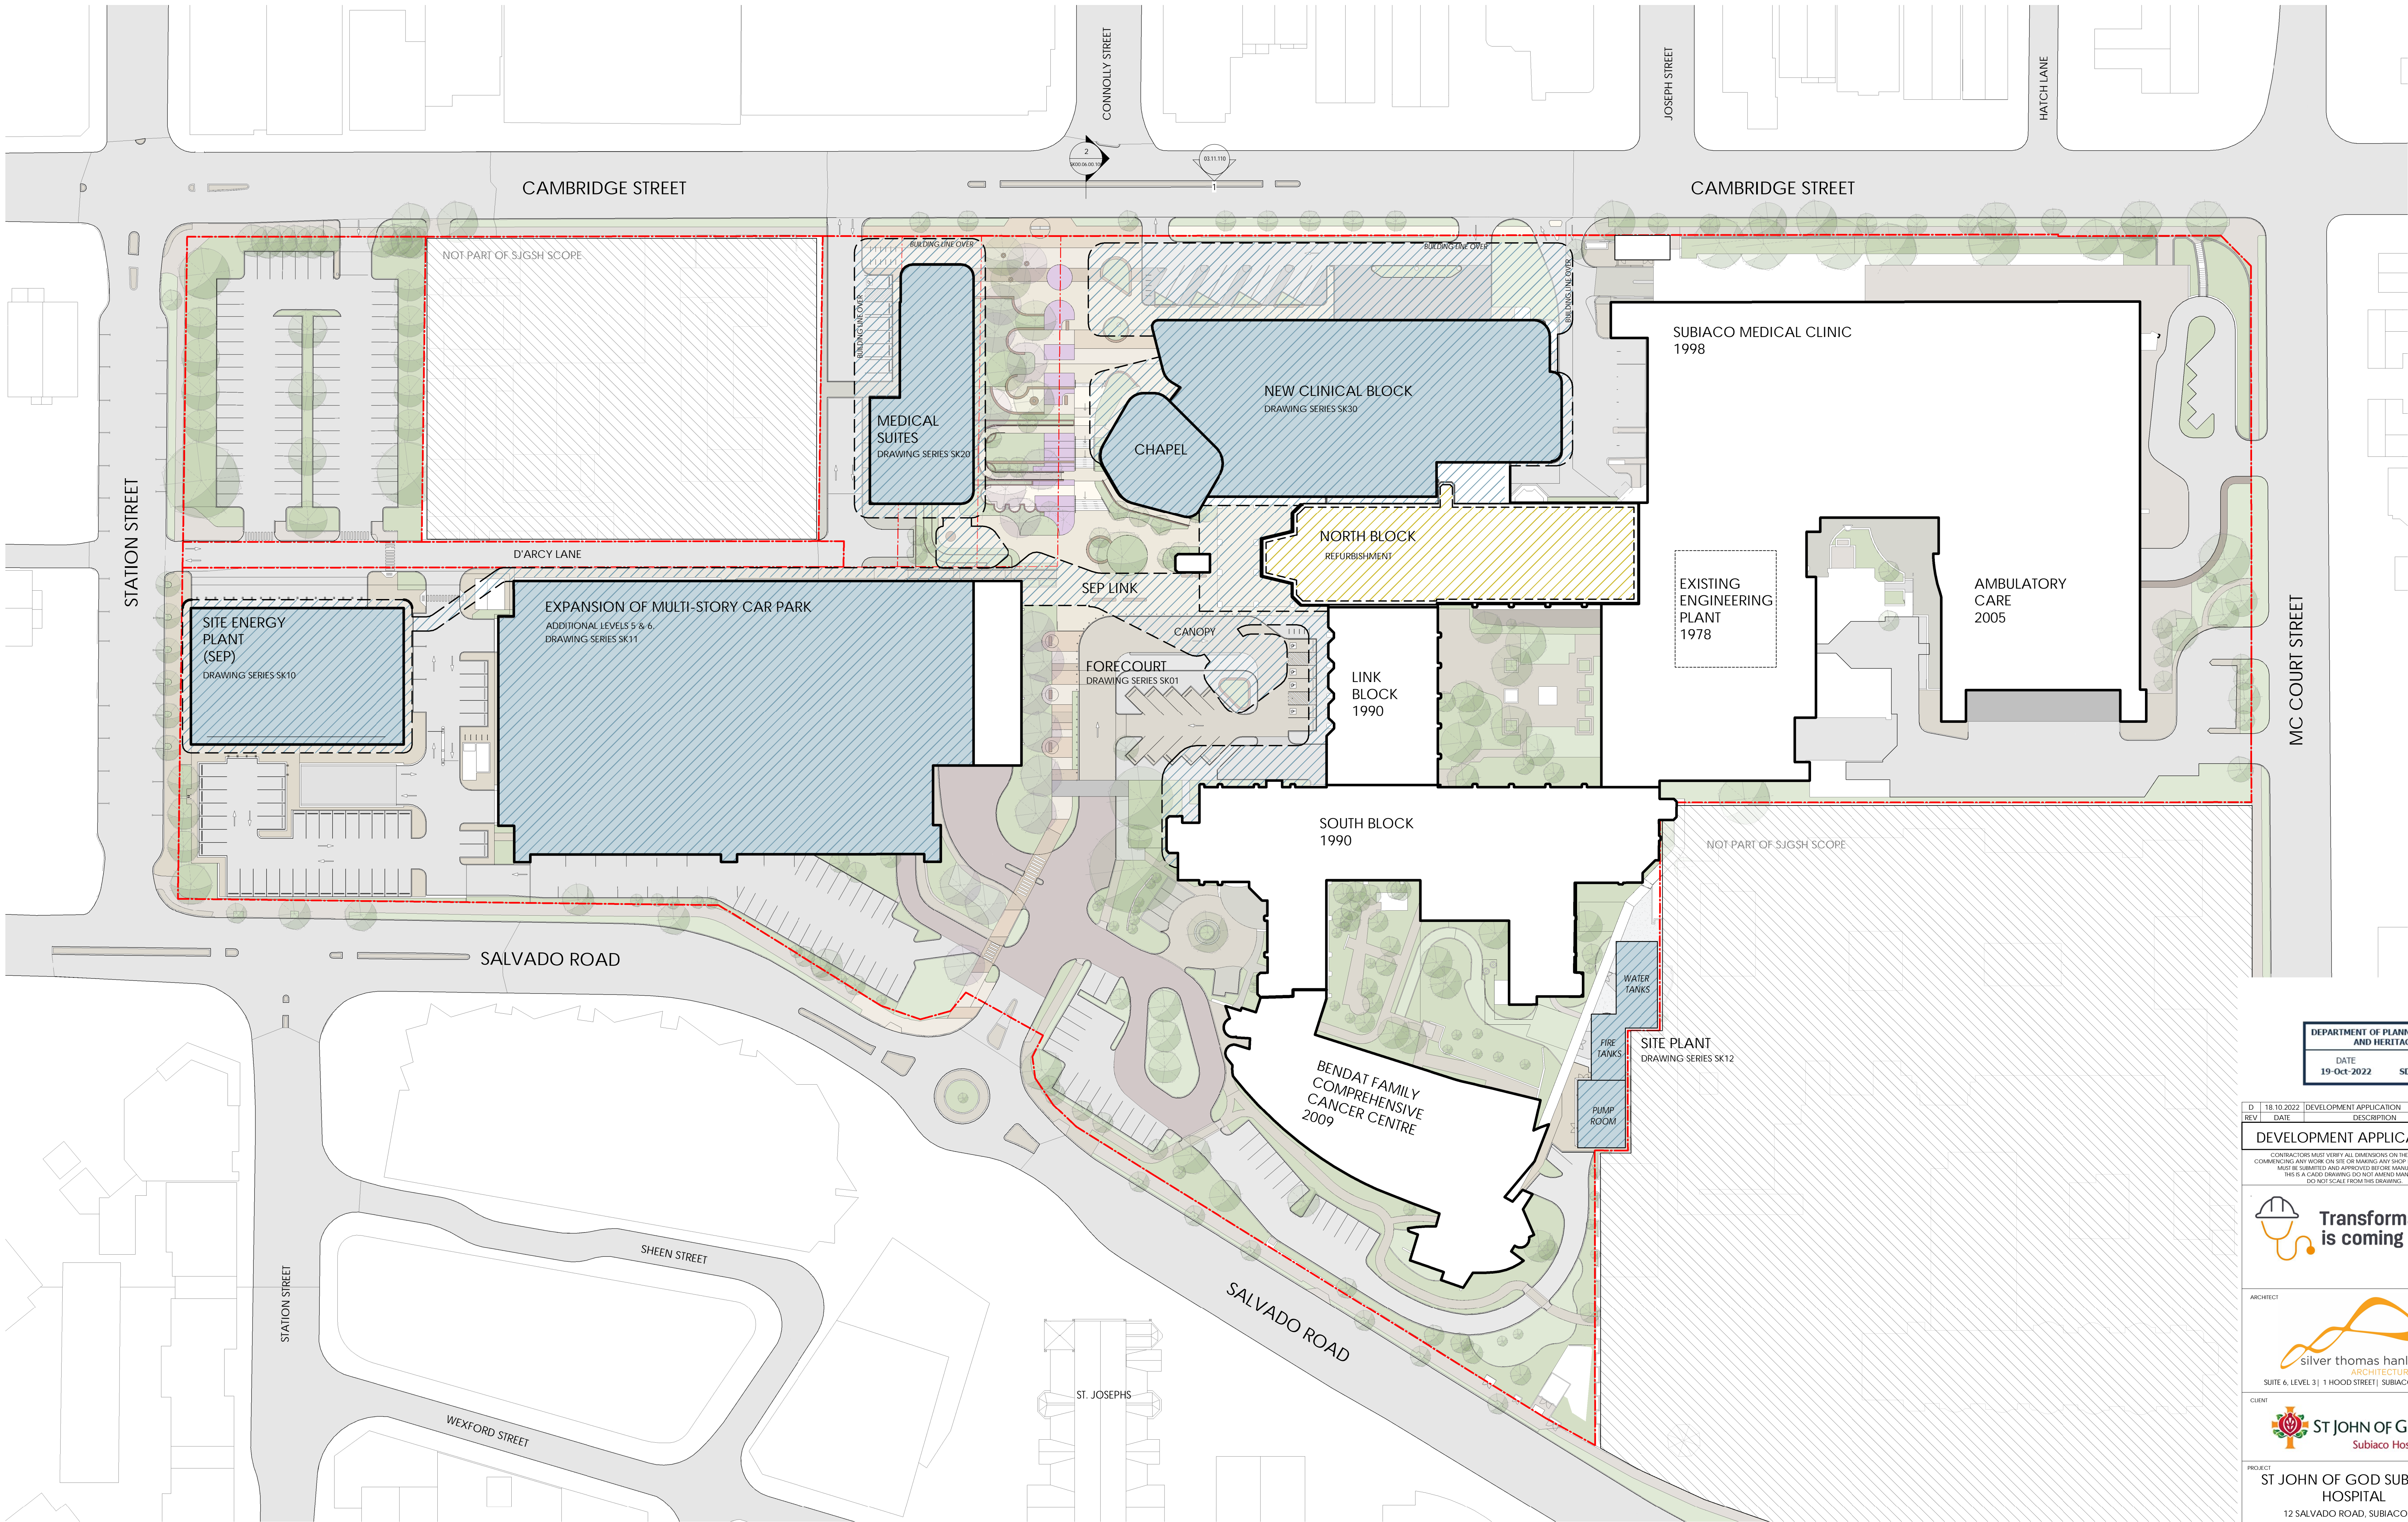


DEPARTMENT OF PLANNING, LANDS  
AND HERITAGE

DATE: 19-Oct-2022 FILE: SDAU-041-21

D	18-10-2022	DEVELOPMENT APPLICATION	TDL
REV	DATE	DESCRIPTION	BY

DEVELOPMENT APPLICATION

CONTRACTORS MUST VERIFY ALL DIMENSIONS ON THE SITE BEFORE COMMENCING ANY WORK ON SITE OR MAKING ANY SHOP DRAWINGS WHICH MUST BE SUBMITTED AND APPROVED BEFORE MANUFACTURE. THIS IS A CADAS DRAWING. DO NOT ALTER MANUALLY. DO NOT SCALE FROM THIS DRAWING.

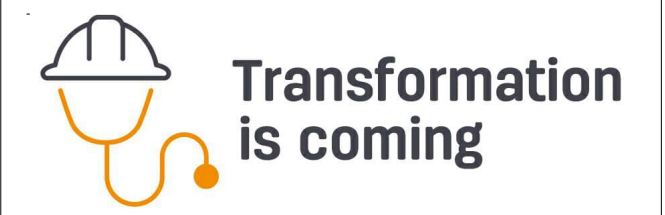

ARCHITECT

silver thomas hanley  
ARCHITECTURE  
SUITE 6, LEVEL 3 | 1 HOOD STREET | SUBIACO WA 6008

CLIENT

ST JOHN OF GOD  
Subiaco Hospital

PROJECT

ST JOHN OF GOD SUBIACO  
HOSPITAL  
12 SALVADO ROAD, SUBIACO WA

ARCHITECTURAL


DRAWING  
PROPOSED SITE PLAN

DRAWN	CE	APPROVED	TDL	SKJSH AS CONSTRUCTED DRAWING No.	0	30m
SCALE	1:500 (H1)	DATE	18-10-2022	DRAWING No.	3223	SKJSH SK00.01.00.003
EN PROJECTING No.	PROJECT REF	PROJECT REF	PROJECT REF	PROJECT REF	PROJECT REF	PROJECT REF
DATE	19/10/2022 11:59 AM	DATE	19/10/2022 11:59 AM	DATE	19/10/2022 11:59 AM	DATE



THIS DOCUMENT IS COPYRIGHT & MAY NOT BE REPRODUCED BY ANY MEANS WITHOUT WRITTEN PERMISSION



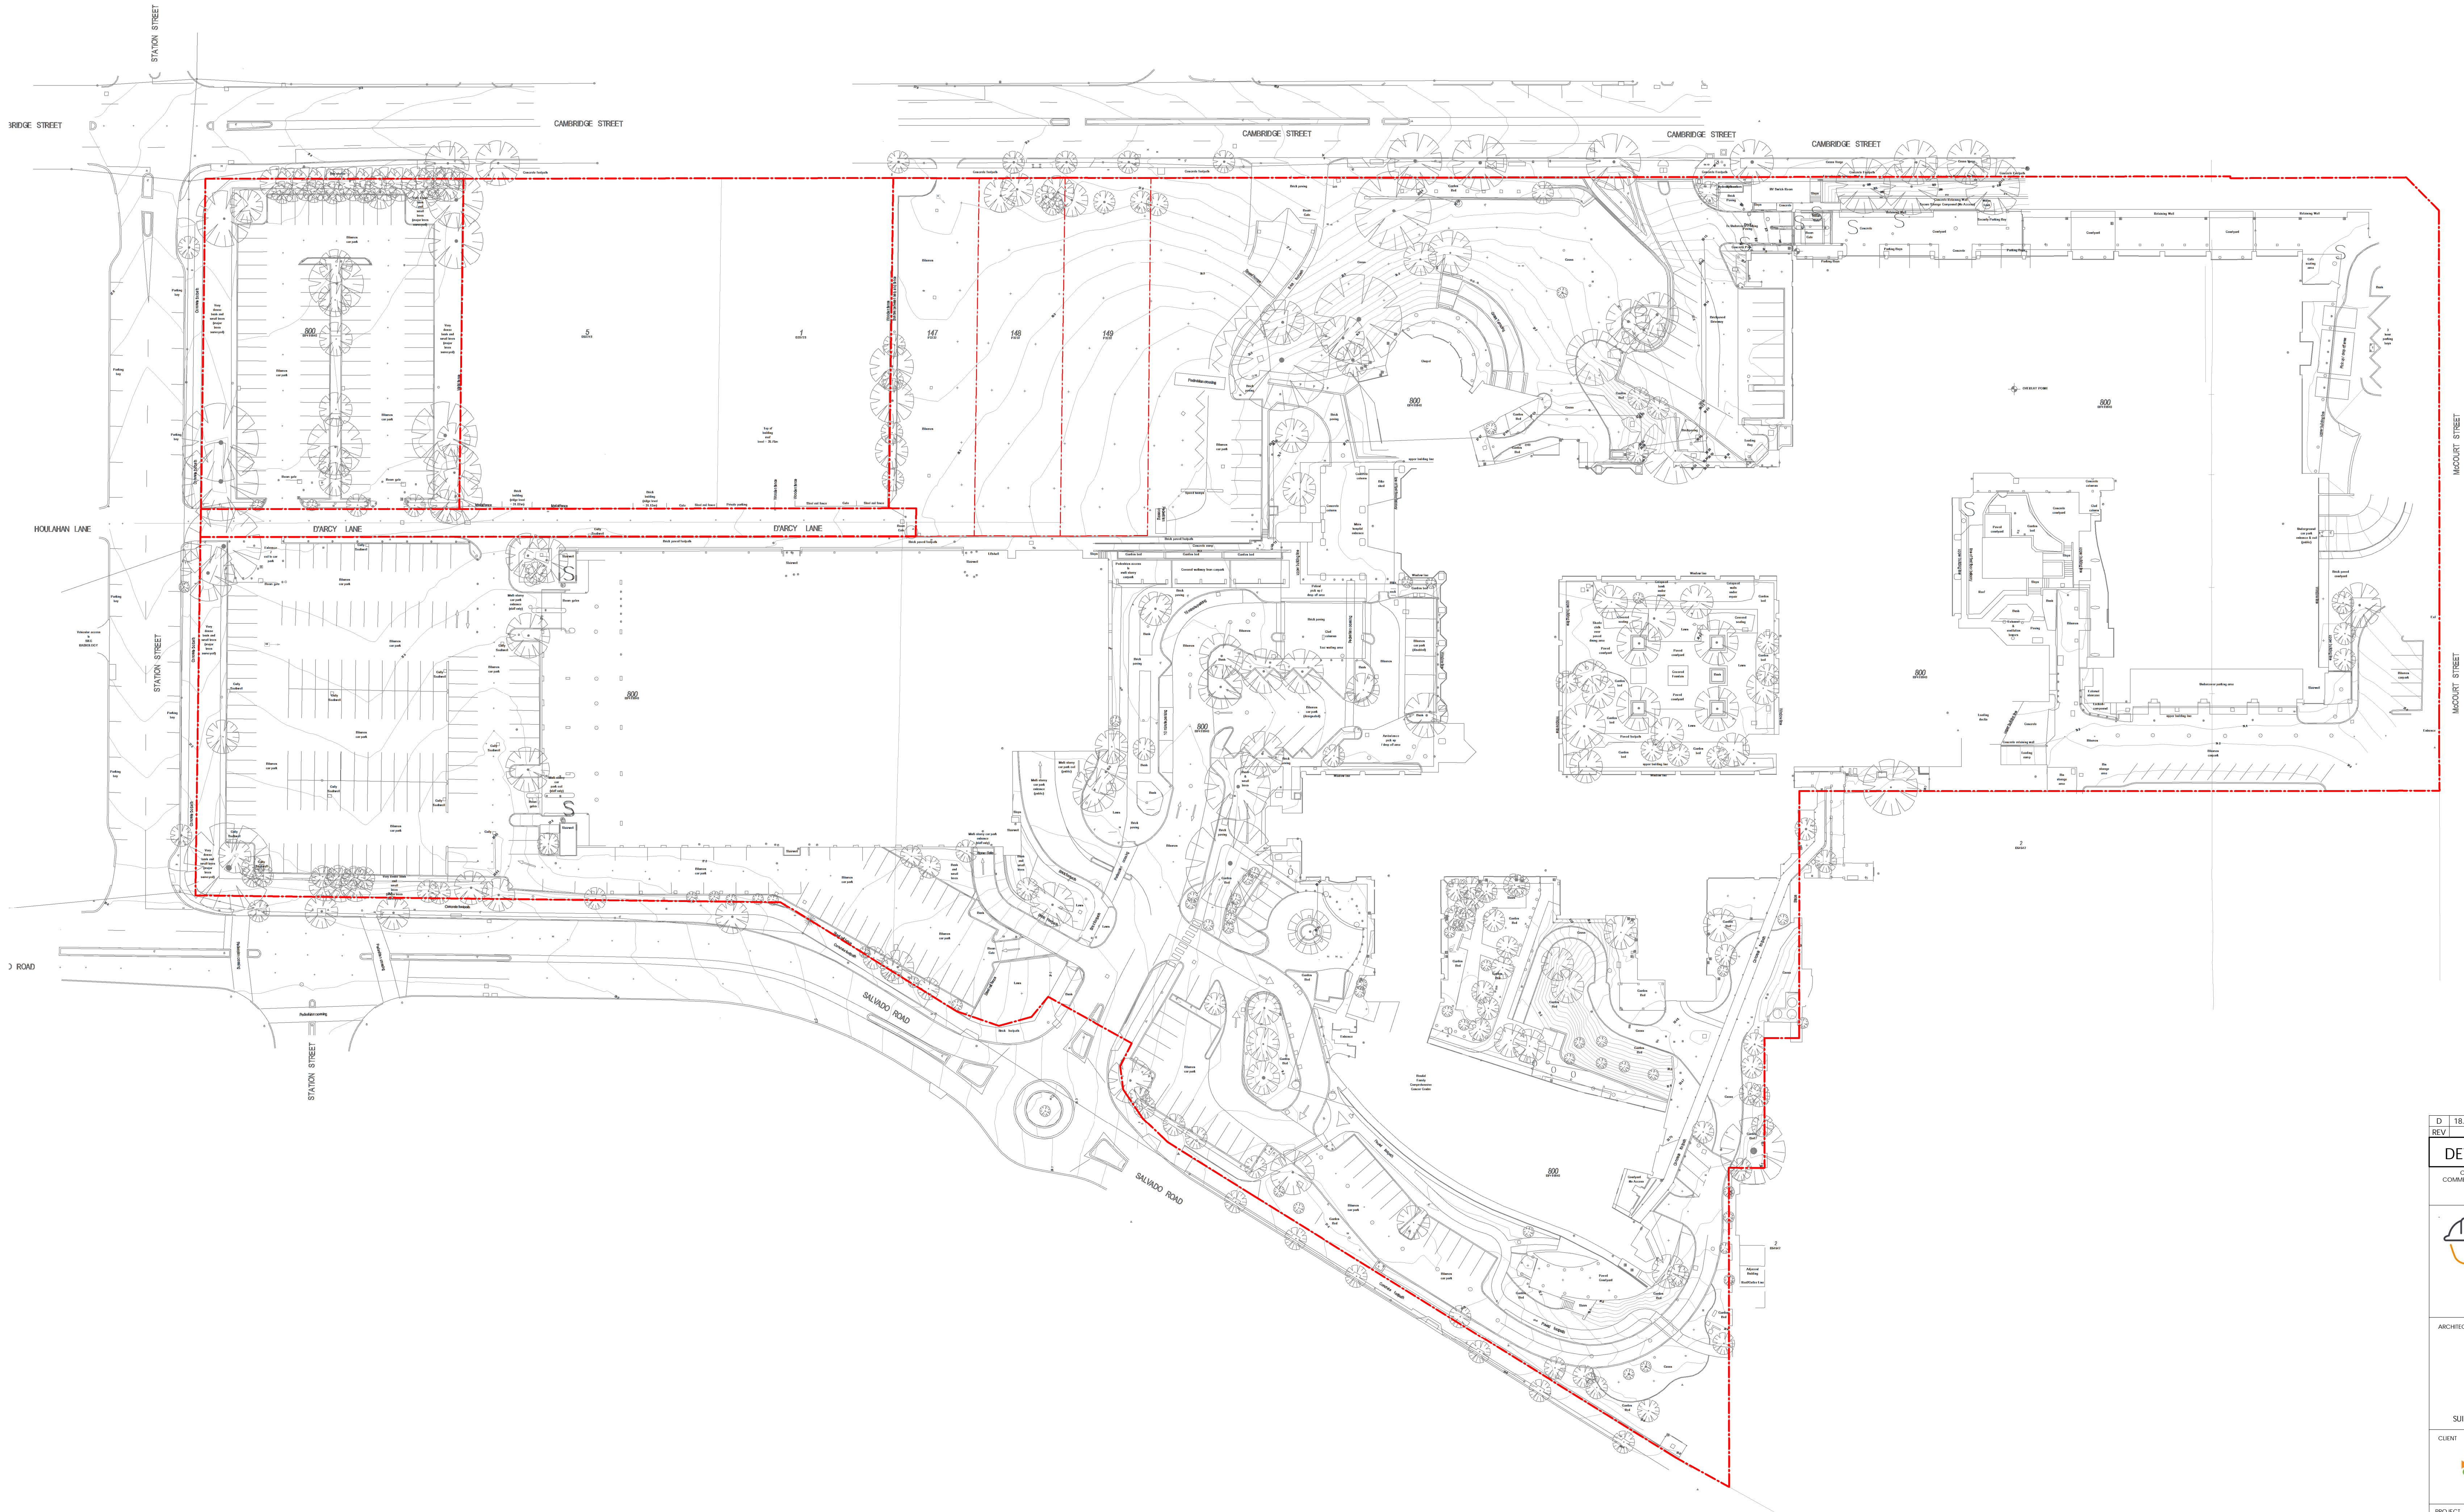


DEPARTMENT OF PLANNING, LANDS  
AND HERITAGE

DATE: 19-Oct-2022 FILE: SDAU-041-21

D	18-10-2022	DEVELOPMENT APPLICATION	TDL
REV	DATE	DESCRIPTION	BY

DEVELOPMENT APPLICATION

CONTRACTORS MUST VERIFY ALL DIMENSIONS ON THE SITE BEFORE COMMENCING ANY WORK ON SITE OR MAKING ANY SHOP DRAWINGS WHICH MUST BE SUBMITTED AND APPROVED BEFORE MANUFACTURE. THIS IS A CADAS DRAWING DO NOT ALTER MANUALLY. DO NOT SCALE FROM THIS DRAWING.

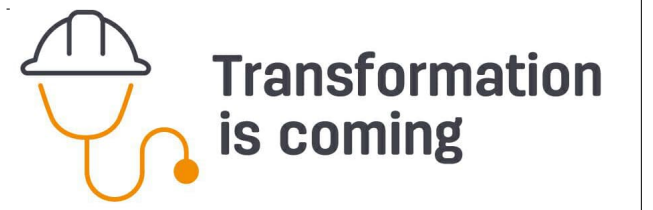

ARCHITECT

**silver thomas hanley**  
ARCHITECTURE  
SUITE 6, LEVEL 3 | 1 HOOD STREET | SUBIACO WA 6008

CLIENT

**ST JOHN OF GOD**  
Subiaco Hospital

PROJECT

**ST JOHN OF GOD SUBIACO HOSPITAL**  
12 SALVADO ROAD, SUBIACO WA

**ARCHITECTURAL**

DRAWING

EXISTING SURVEY SITE PLAN


DRAWN	DATE	APPROVED	DATE	SCALE	PROJECT REF	DRAWING NO	REV
3223	18-10-2022	SJGSH	18-10-2022	1:500 (H1)	3223	SK00.01.00.004	D
THIS DOCUMENT IS COPYRIGHT & MAY NOT BE REPRODUCED BY ANY MEANS WITHOUT WRITTEN PERMISSION							



FILE LOCATION: C:\Users\SGSH\A\_Site\_2021\DA\_DRP\_ChristopherHansPC\1

PRINT DATE: 17/10/2022 12:15:55 PM



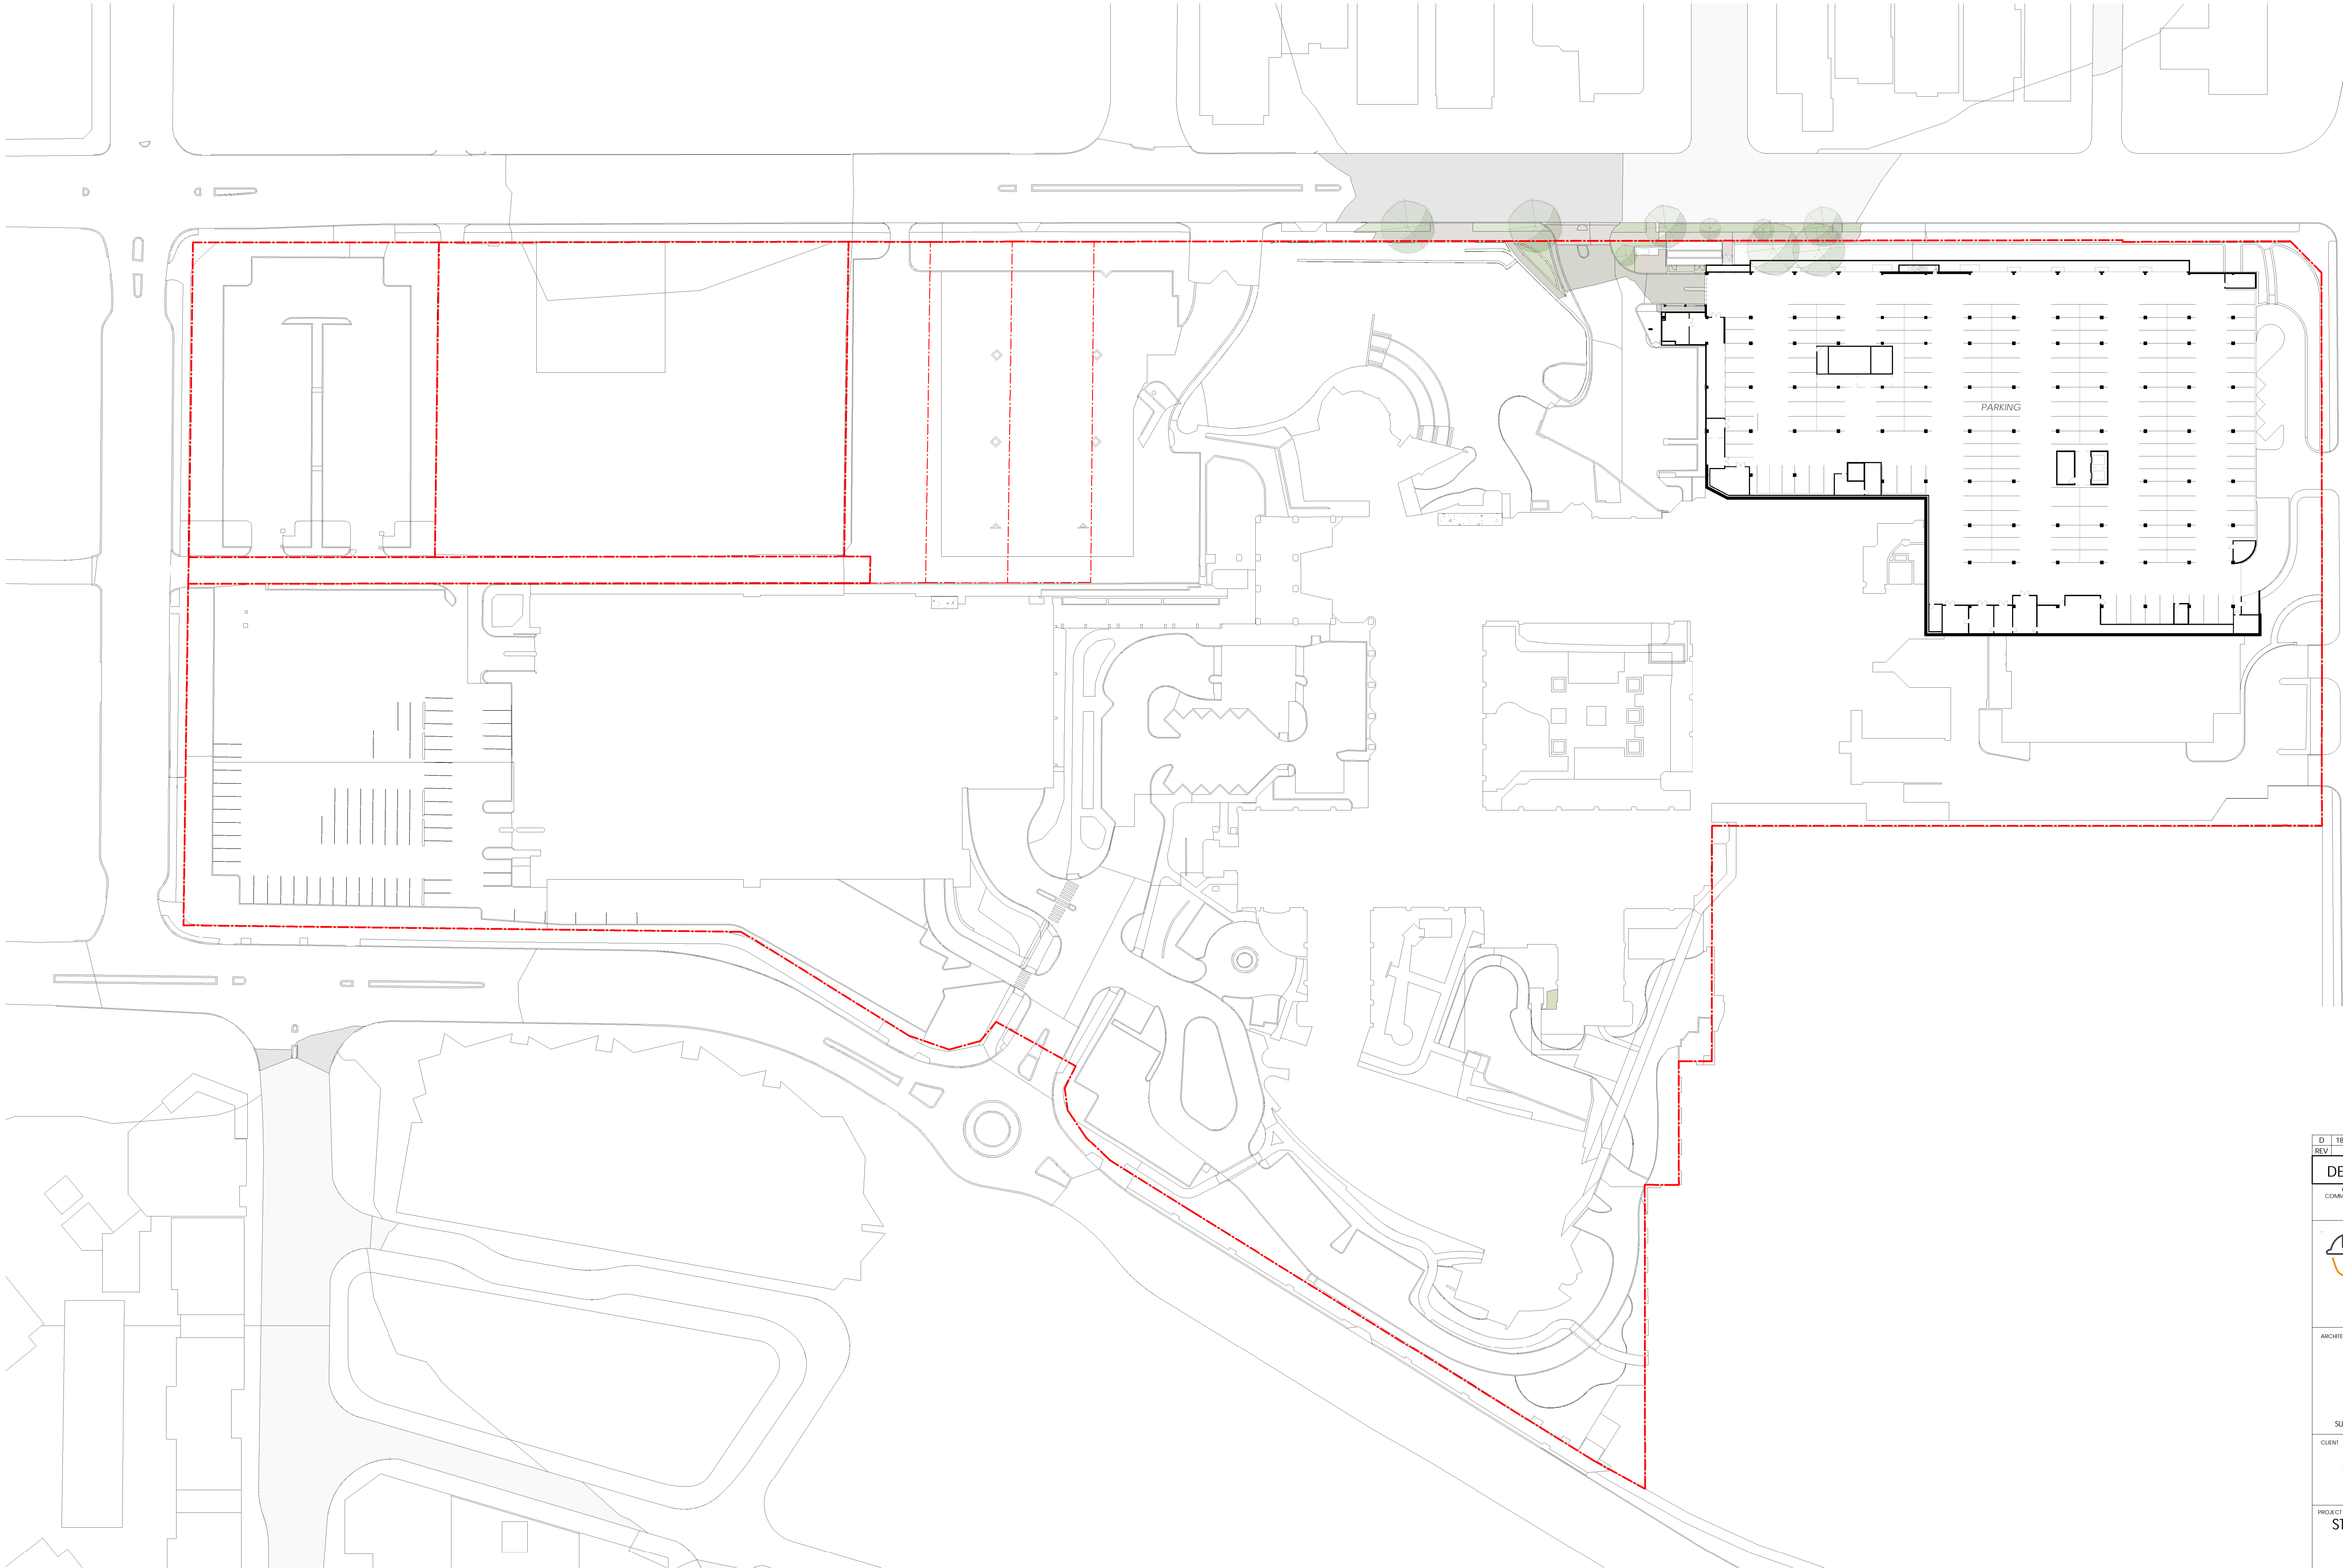


DEPARTMENT OF PLANNING, LANDS  
AND HERITAGE

DATE: 19-Oct-2022FILE: SDAU-041-21

D	18/10/2022	DEVELOPMENT APPLICATION	TDL
REV	DATE	DESCRIPTION	BY

DEVELOPMENT APPLICATION

CONTRACTORS MUST VERIFY ALL DIMENSIONS ON THE SITE BEFORE COMMENCING ANY WORK ON SITE OR MAKING ANY SHOP DRAWINGS WHICH MUST BE SUBMITTED AND APPROVED BY THE MANUFACTURER. THIS IS A CAD DRAWING. DO NOT ALTER MANUALLY. DO NOT SCALE FROM THIS DRAWING.

Transformation  
is coming

ARCHITECT

silver thomas hanley  
ARCHITECTURE

SUITE 6, LEVEL 3 | 1 HOOD STREET | SUBIACO WA 6008

CLIENT

ST JOHN OF GOD  
Subiaco Hospital

PROJECT

ST JOHN OF GOD SUBIACO  
HOSPITAL  
12 SALVADO ROAD, SUBIACO WA

ARCHITECTURAL

DRAWING

LEVEL 00 - EXISTING OVERALL PLANS

DRAWN: CE

APPROVED: TDL

SCALE: 1:500

DATE: 18/10/2022

SN PROJECT NO: 3223

PROJECT REF: SJGSH

DRAWING NO: SK00.01.00.005

REV: D

0 30mm


18/10/2022 12:16:12 PM

FILE LOCATION: C:\Users\SJGSH\AppData\Local\Temp\SDAU-041-21\DA\_DRP\_Challenge\PHS-01

THIS DOCUMENT IS COPYRIGHT & MAY NOT BE REPRODUCED BY ANY MEANS WITHOUT WRITTEN PERMISSION





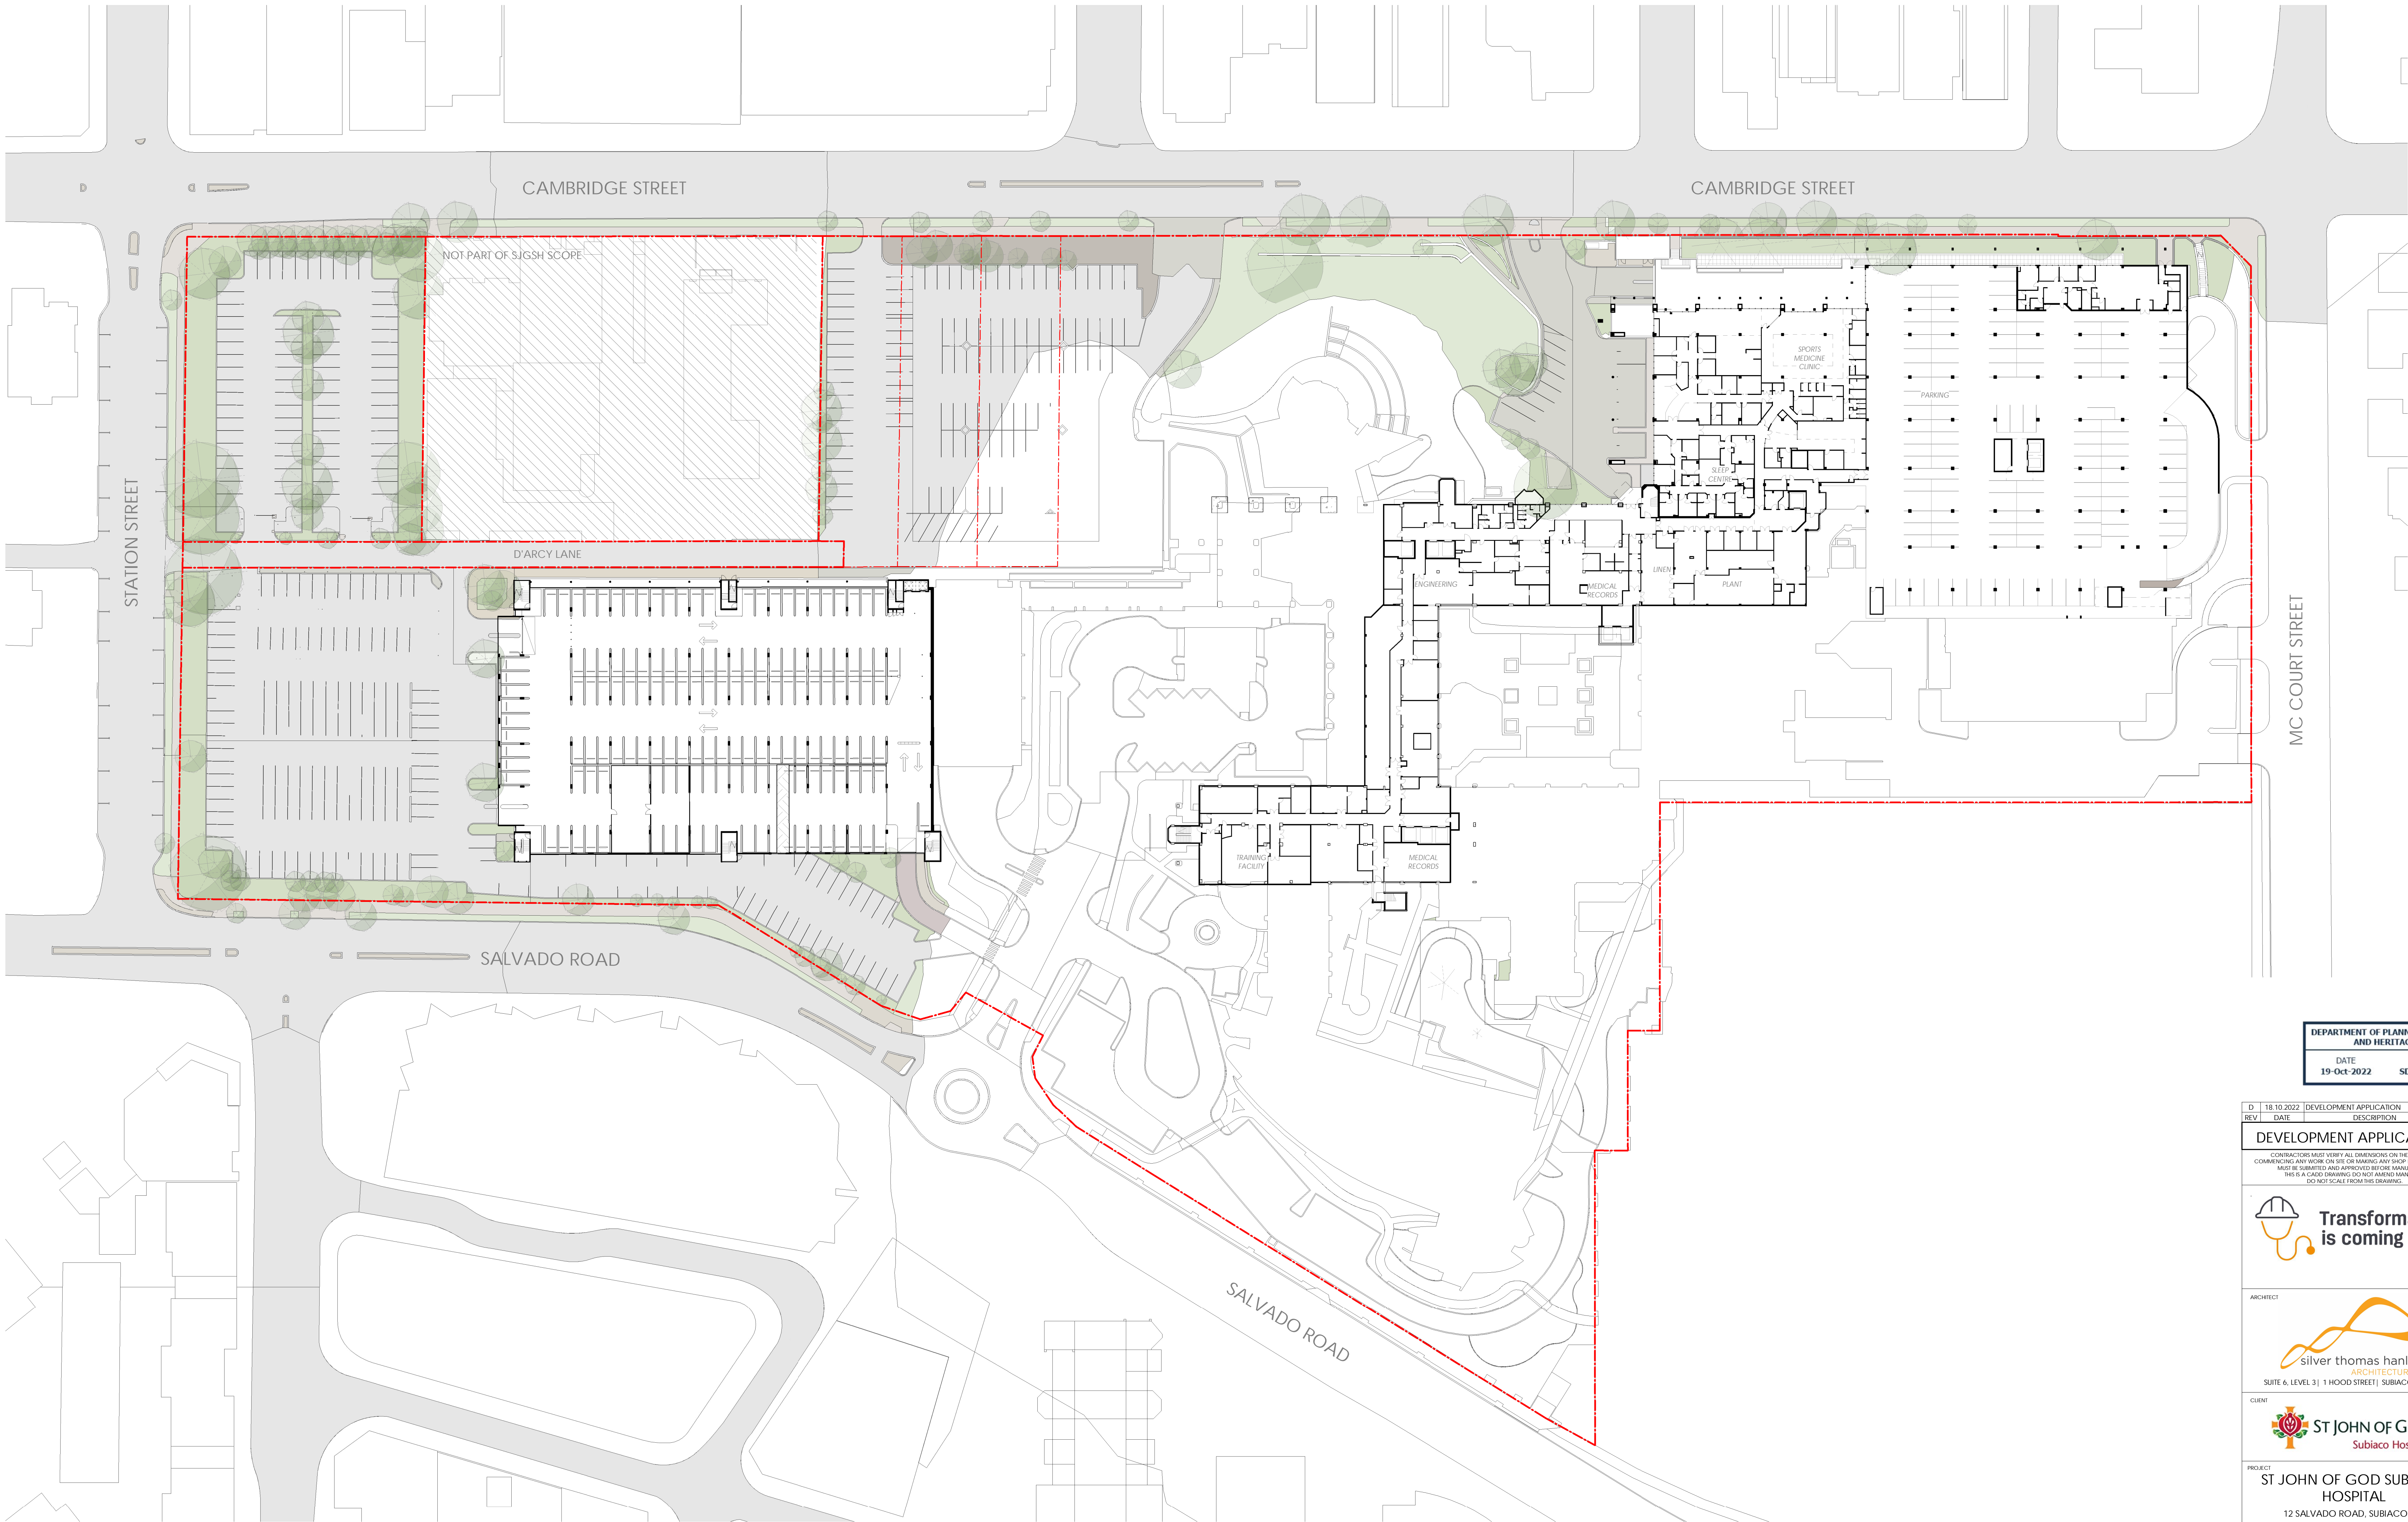


DEPARTMENT OF PLANNING, LANDS  
AND HERITAGE

DATE: 19-Oct-2022 FILE: SDAU-041-21

D	18/10/2022	DEVELOPMENT APPLICATION	TDL
REV	DATE	DESCRIPTION	BY

**DEVELOPMENT APPLICATION**

CONTRACTORS MUST VERIFY ALL DIMENSIONS ON THE SITE BEFORE COMMENCING ANY WORK ON SITE OR MAKING ANY SHOP DRAWINGS WHICH MUST BE SUBMITTED AND APPROVED BY THE MANUFACTURER. THIS IS A CADAS DRAWING DO NOT ALTER MANUALLY. DO NOT SCALE FROM THIS DRAWING.

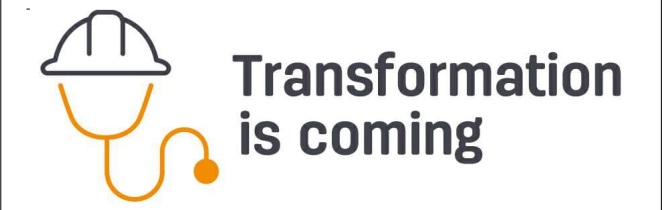

ARCHITECT

**silver thomas hanley**  
ARCHITECTURE  
SUITE 6, LEVEL 3 | 1 HOOD STREET | SUBIACO WA 6008

CLIENT

**ST JOHN OF GOD**  
Subiaco Hospital

PROJECT

**ST JOHN OF GOD SUBIACO HOSPITAL**  
12 SALVADO ROAD, SUBIACO WA


**ARCHITECTURAL**

DRAWING

**LEVEL 01 - EXISTING OVERALL PLANS**

DRAWN	DATE	APPROVED	SJGSH AS CONSTRUCTED DRAWING No.	0	30mm
SCALE	1:500 (H&L)	DATE	18/10/2022	TDL	
SN PROJECT No.	3223	PROJECT REF.	SJGSH SK00.01.01.000	D	REV


THIS DOCUMENT IS COPYRIGHT & MAY NOT BE REPRODUCED BY ANY MEANS WITHOUT WRITTEN PERMISSION

 

FILE LOCATION: C:\Users\SJGSH\AppData\Local\Temp\2021\DA\_DRP\_Challenge\DAU-041-21

PLOT DATE: 4/10/2022 12:46:32 PM




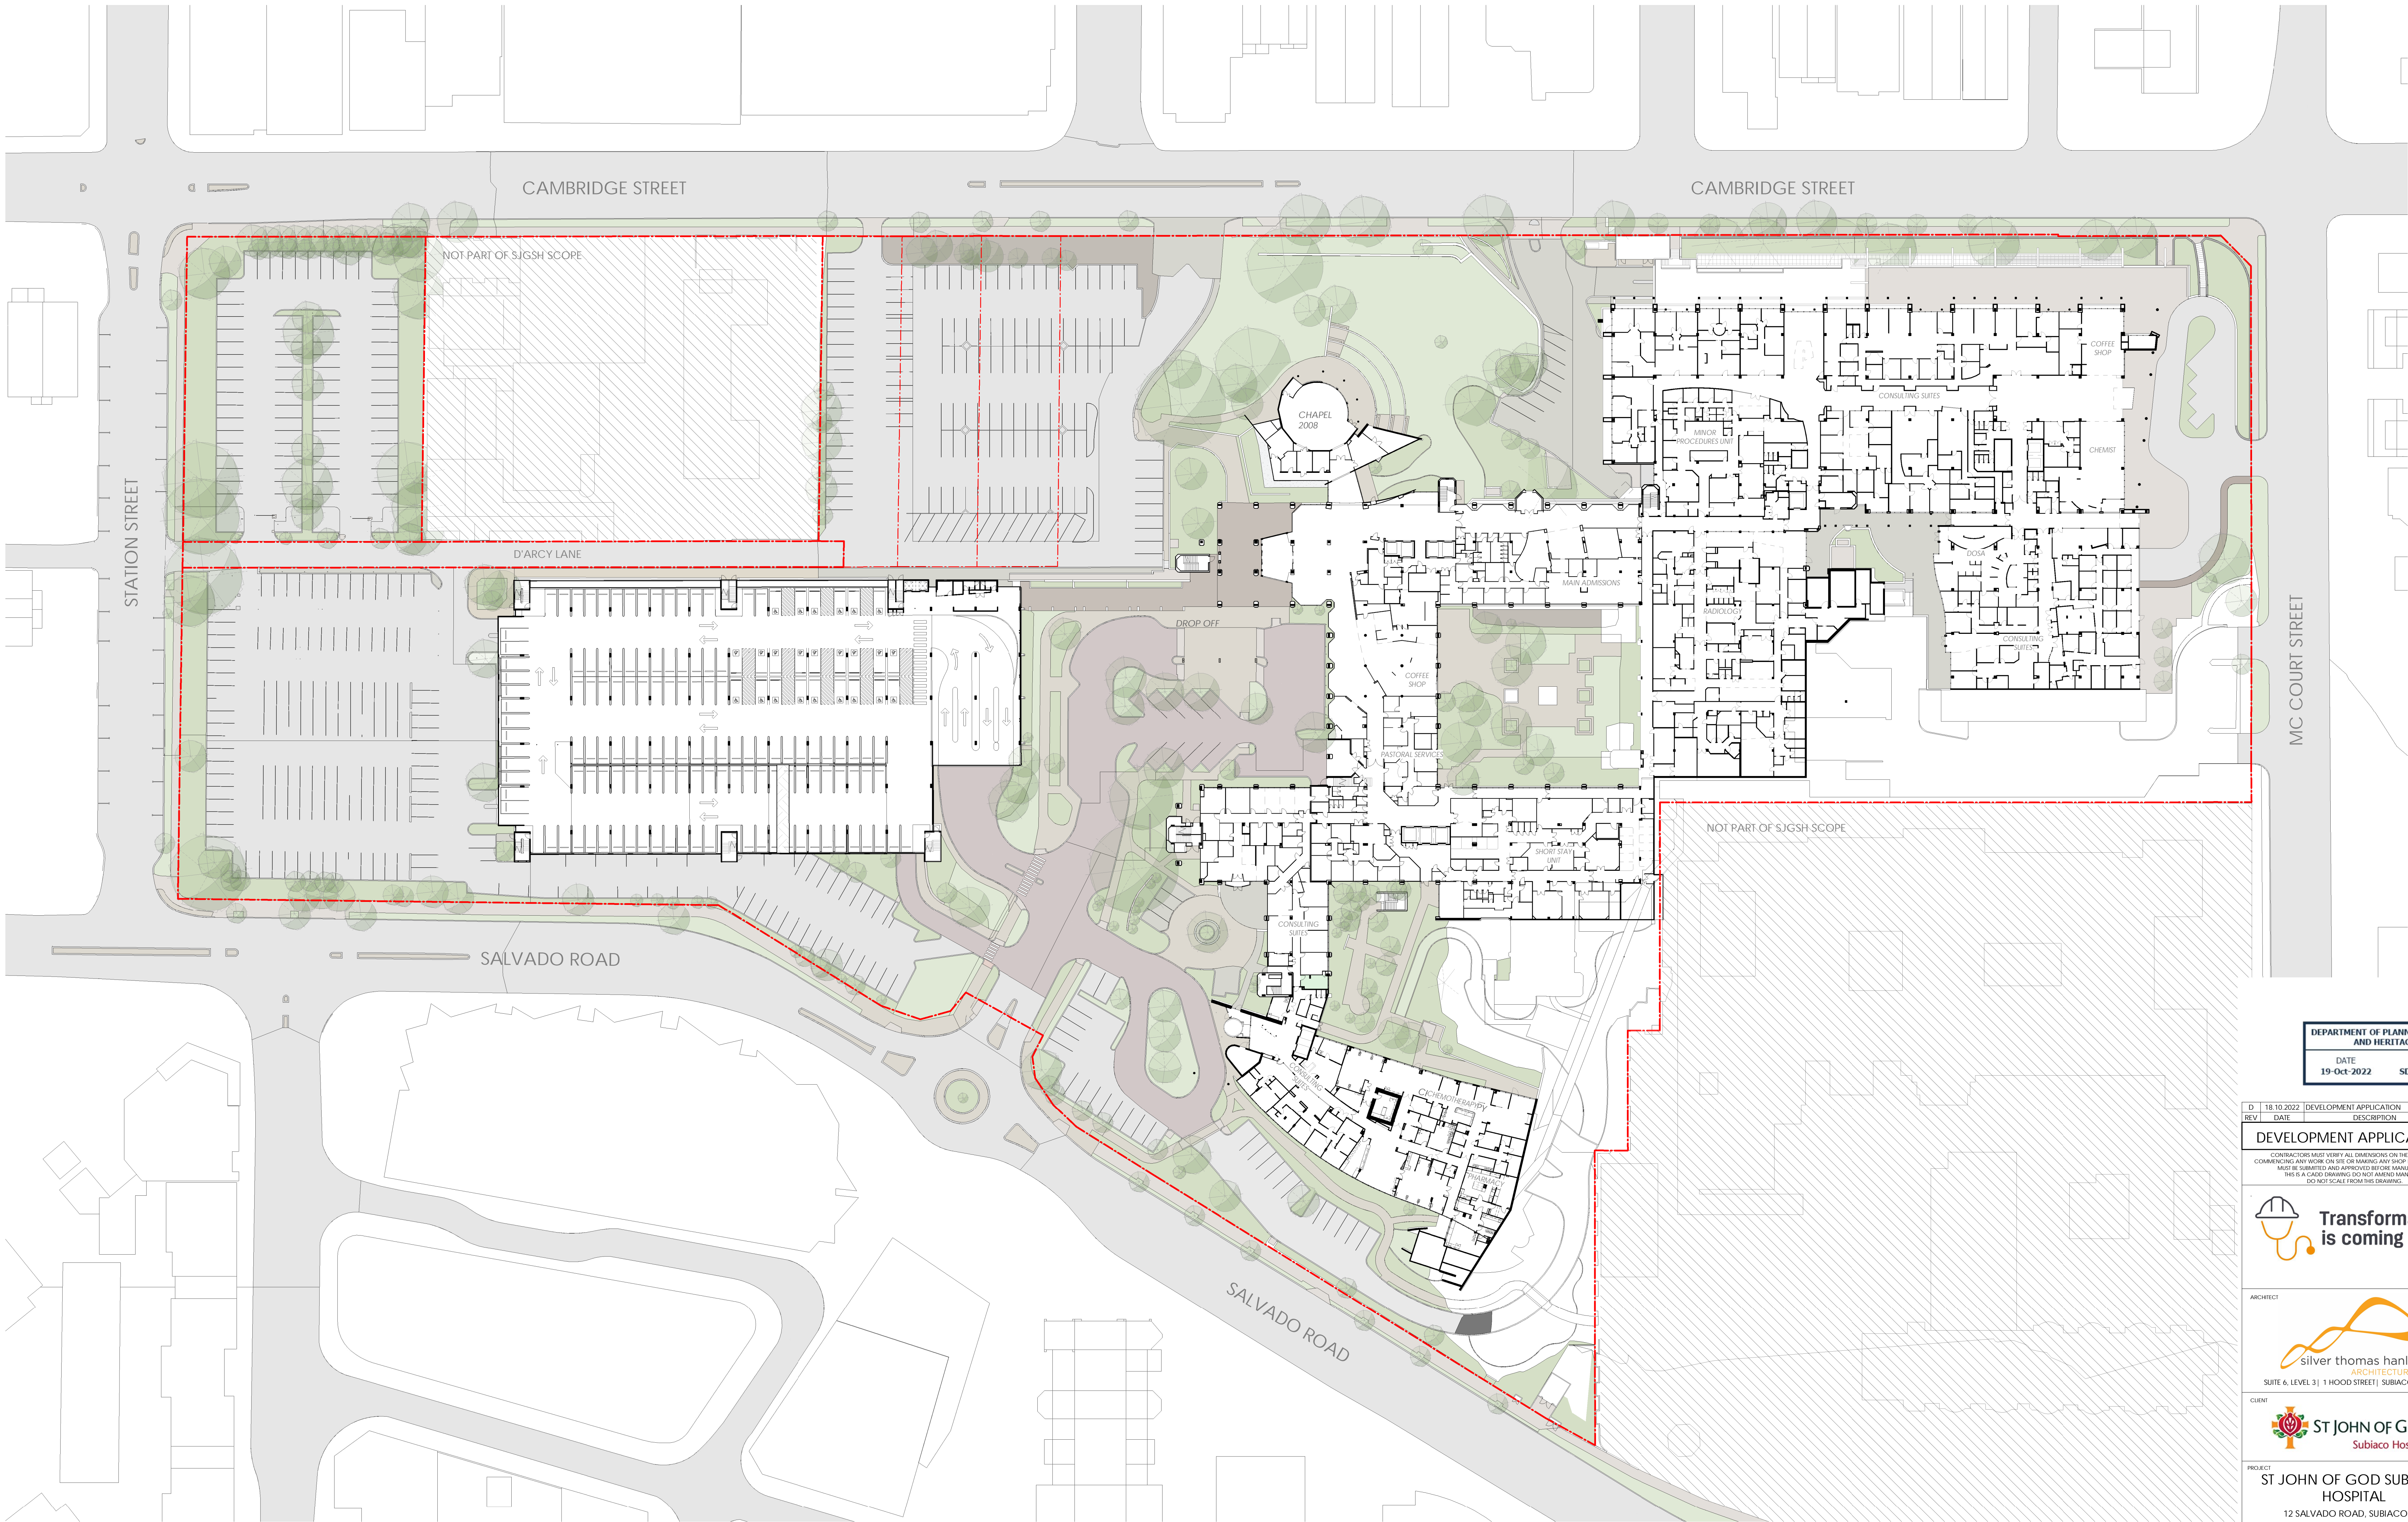

DEPARTMENT OF PLANNING, LANDS  
AND HERITAGE  
DATE 19-Oct-2022 FILE SDAU-041-21

D	18-10-2022	DEVELOPMENT APPLICATION	TDL
REV	DATE	DESCRIPTION	BY

DEVELOPMENT APPLICATION  
CONTRACTORS MUST VERIFY ALL DIMENSIONS ON THE SITE BEFORE COMMENCING ANY WORK ON SITE OR MAKING ANY SHOP DRAWINGS WHICH MUST BE SUBMITTED AND APPROVED BEFORE MANUFACTURE. THIS IS A CADAS DRAWING DO NOT ALTER MANUALLY. DO NOT SCALE FROM THIS DRAWING.

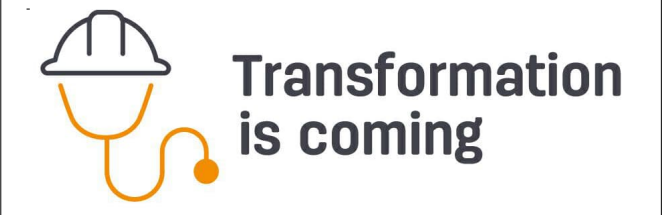

ARCHITECT  
silver thomas hanley  
ARCHITECTURE  
SUITE 6, LEVEL 3 | 1 HOOD STREET | SUBIACO WA 6008

CLIENT  
ST JOHN OF GOD  
Subiaco Hospital

PROJECT  
ST JOHN OF GOD SUBIACO  
HOSPITAL  
12 SALVADO ROAD, SUBIACO WA

ARCHITECTURAL

DRAWING  
LEVEL 02 - EXISTING OVERALL PLANS

DRAWN	CE	APPROVED	TDL	SJGSH AS CONSTRUCTED DRAWING No.	0	30mm
SCALE	1:500 #B1	DATE	18-10-2022	DRAWING No.	3223	SJGSH SK00.01.02.000
EN PROJECTING	NO	PROJECT REF		REV		

THIS DOCUMENT IS COPYRIGHT & MAY NOT BE REPRODUCED BY ANY MEANS WITHOUT WRITTEN PERMISSION


FILE LOCATION: C:\New\SJGSH & Site\_2021\_DA\_DRP\_Challenge\B1P101

PLOT DATE: 4/10/2022 12:46:57 PM







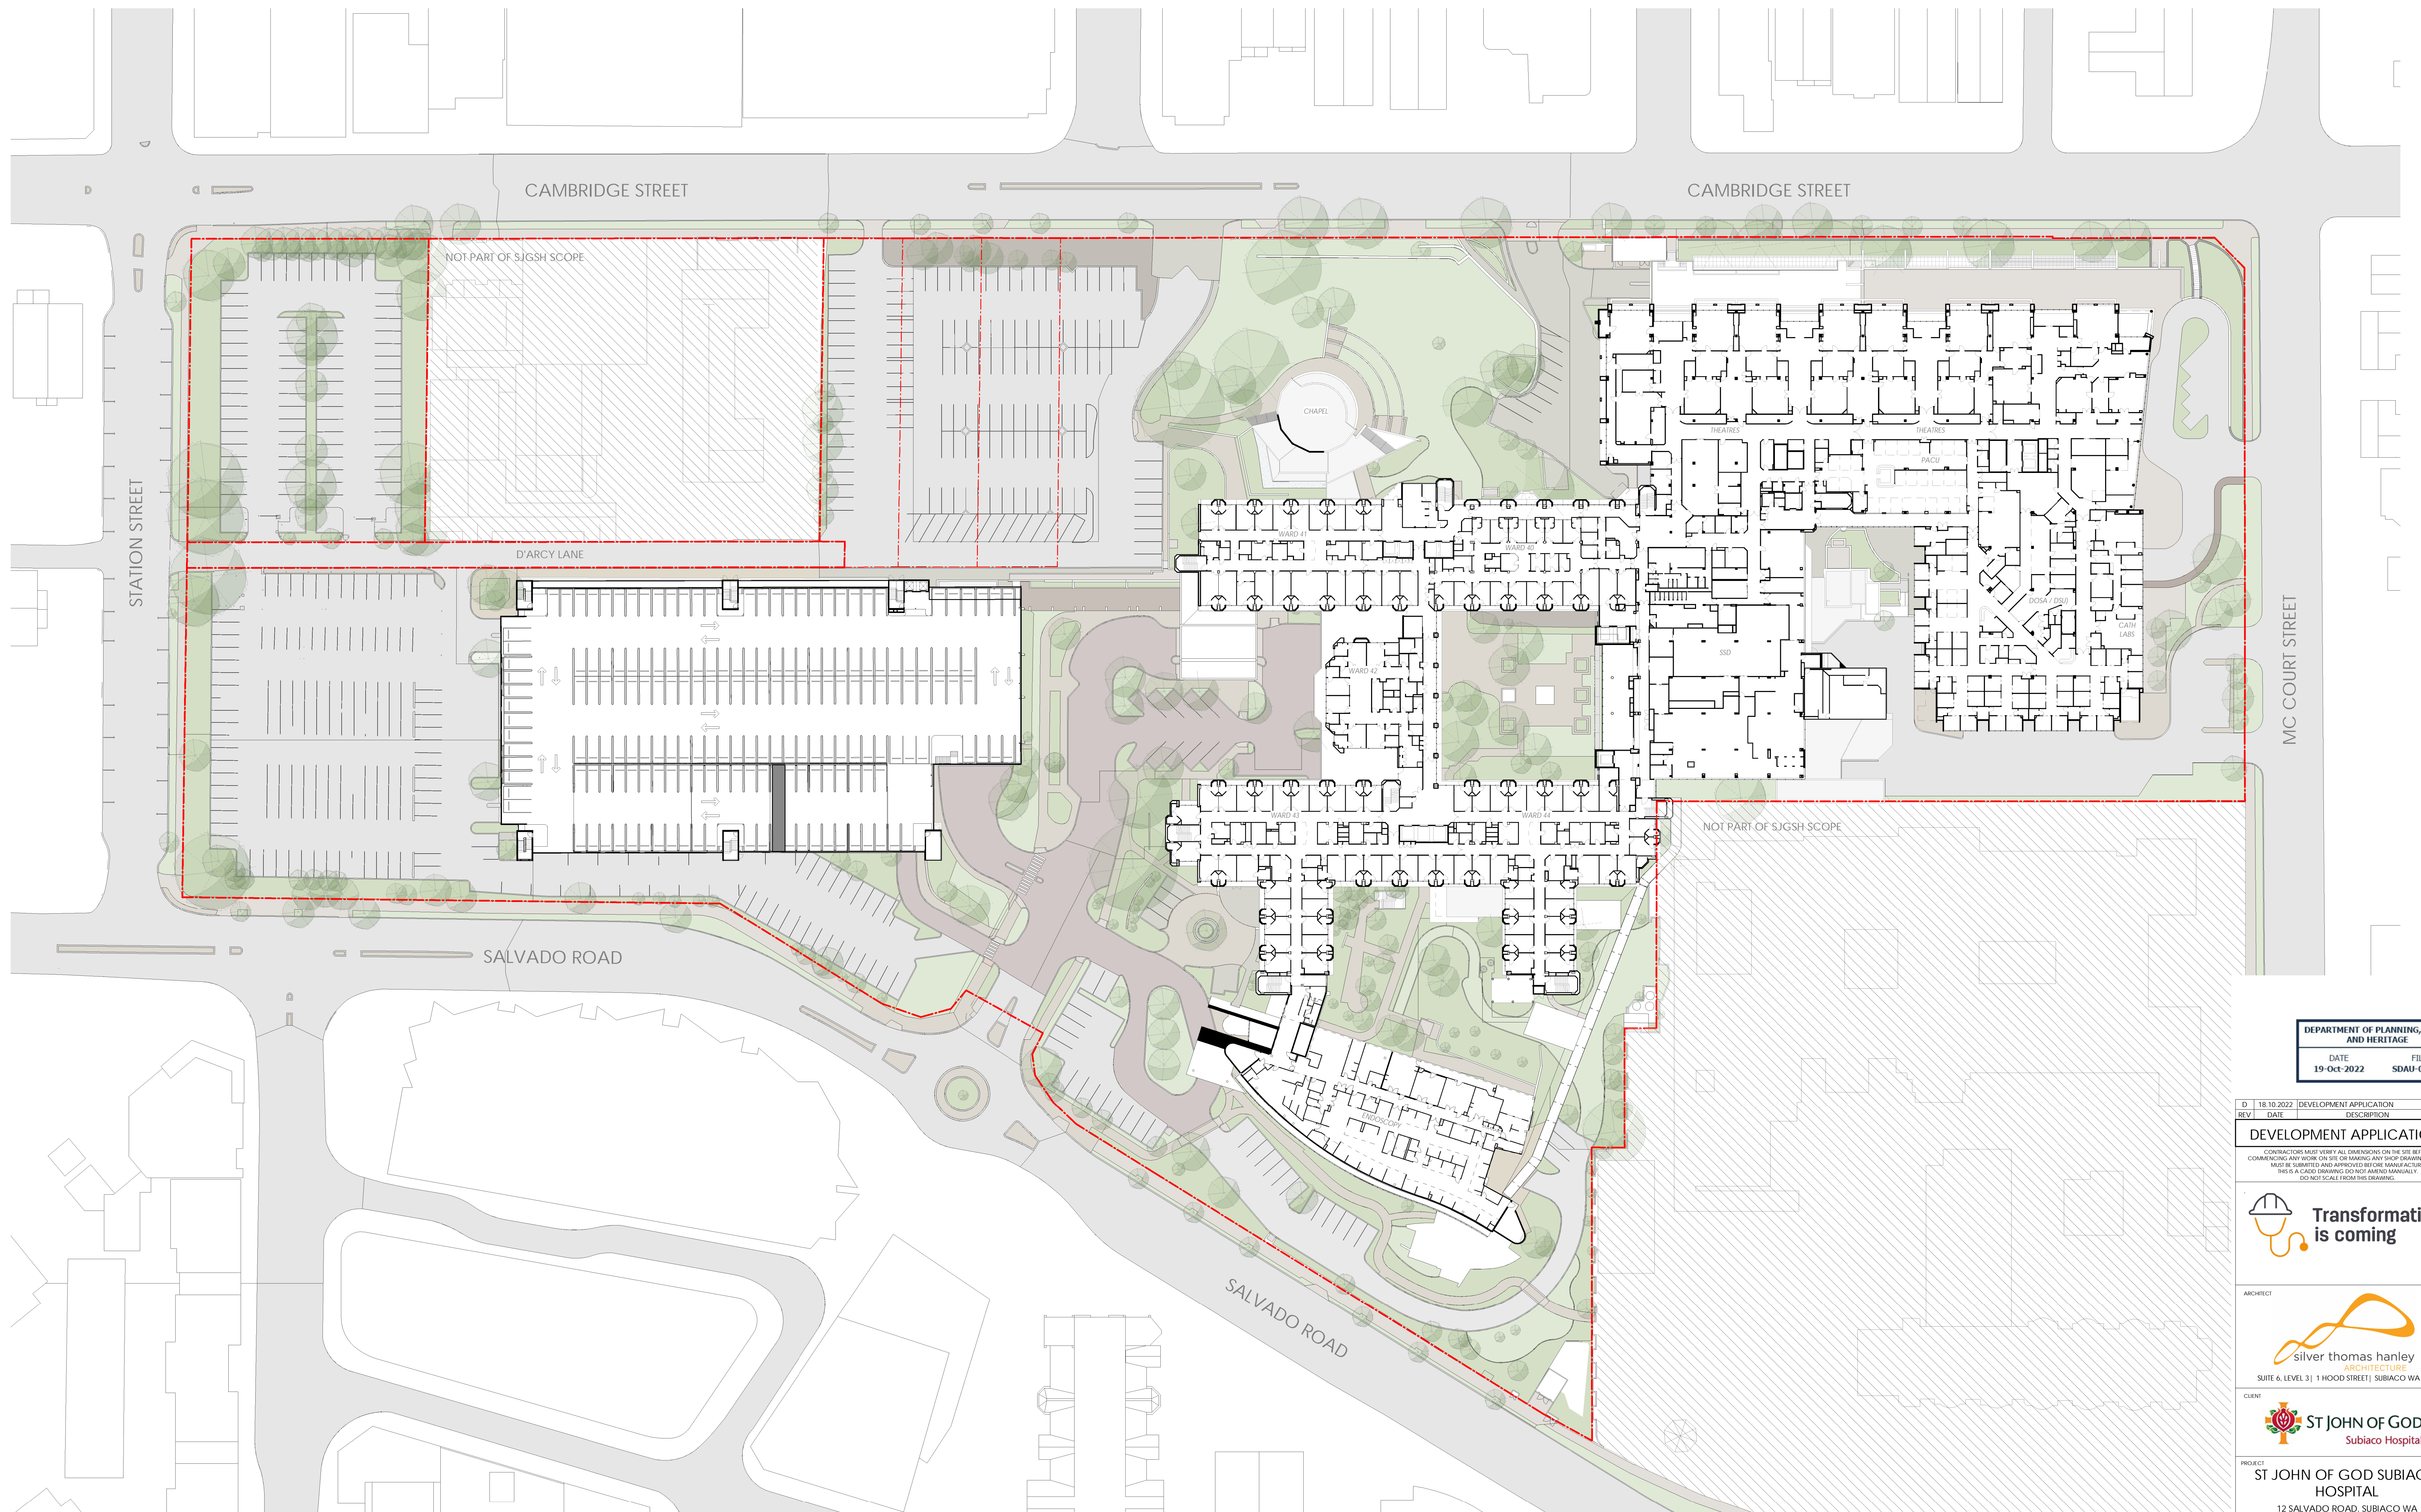


DEPARTMENT OF PLANNING, LANDS AND HERITAGE	
DATE 19-Oct-2022	FILE SDAU-041-21

D	18.10.2022	DEVELOPMENT APPLICATION	TDL
REV	DATE	DESCRIPTION	BY

## DEVELOPMENT APPLICATION

CONTRACTORS MUST VERIFY ALL DIMENSIONS ON THE SITE BEFORE  
COMMENCING ANY WORK ON SITE OR MAKING ANY SHOP DRAWINGS WHICH  
MUST BE SUBMITTED AND APPROVED BEFORE MANUFACTURE.  
THIS IS A CADD DRAWING DO NOT AMEND MANUALLY.  
DO NOT SCALE FROM THIS DRAWING.

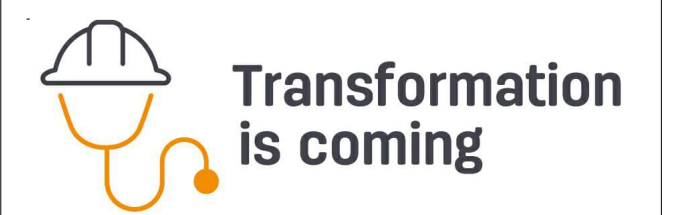

ARCHITECT



silver thomas hanley  
ARCHITECTURE

SUITE 6, LEVEL 3 | 1 HOOD STREET | SUBIACO WA 6008



PROJECT


ST JOHN OF GOD SUBIACO  
HOSPITAL

12 SALVADO ROAD, SUBIACO WA

## ARCHITECTURAL

DRAWING

LEVEL 04 - EXISTING OVERALL PLANS

 


DRAWN	APPROVED	SJGSH AS CONSTRUCTED DRAWING No.
CB	TCL/NL	
SCALE	DATE	

SCALE 1:500 @B1	DATE 18.10.2022		
STH PROJECT No.	PROJECT REF	DRAWING No.	REV.

3223	SJGSH	SK00.01.04.000	D
------	-------	----------------	---


THIS DOCUMENT IS COPYRIGHT & MAY NOT BE REPRODUCED BY ANY

MEANS WITHOUT WRITTEN PERMISSION

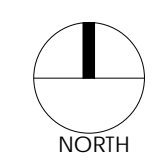[illegible]

	n		
	$r_i$		
	<b>D</b>		



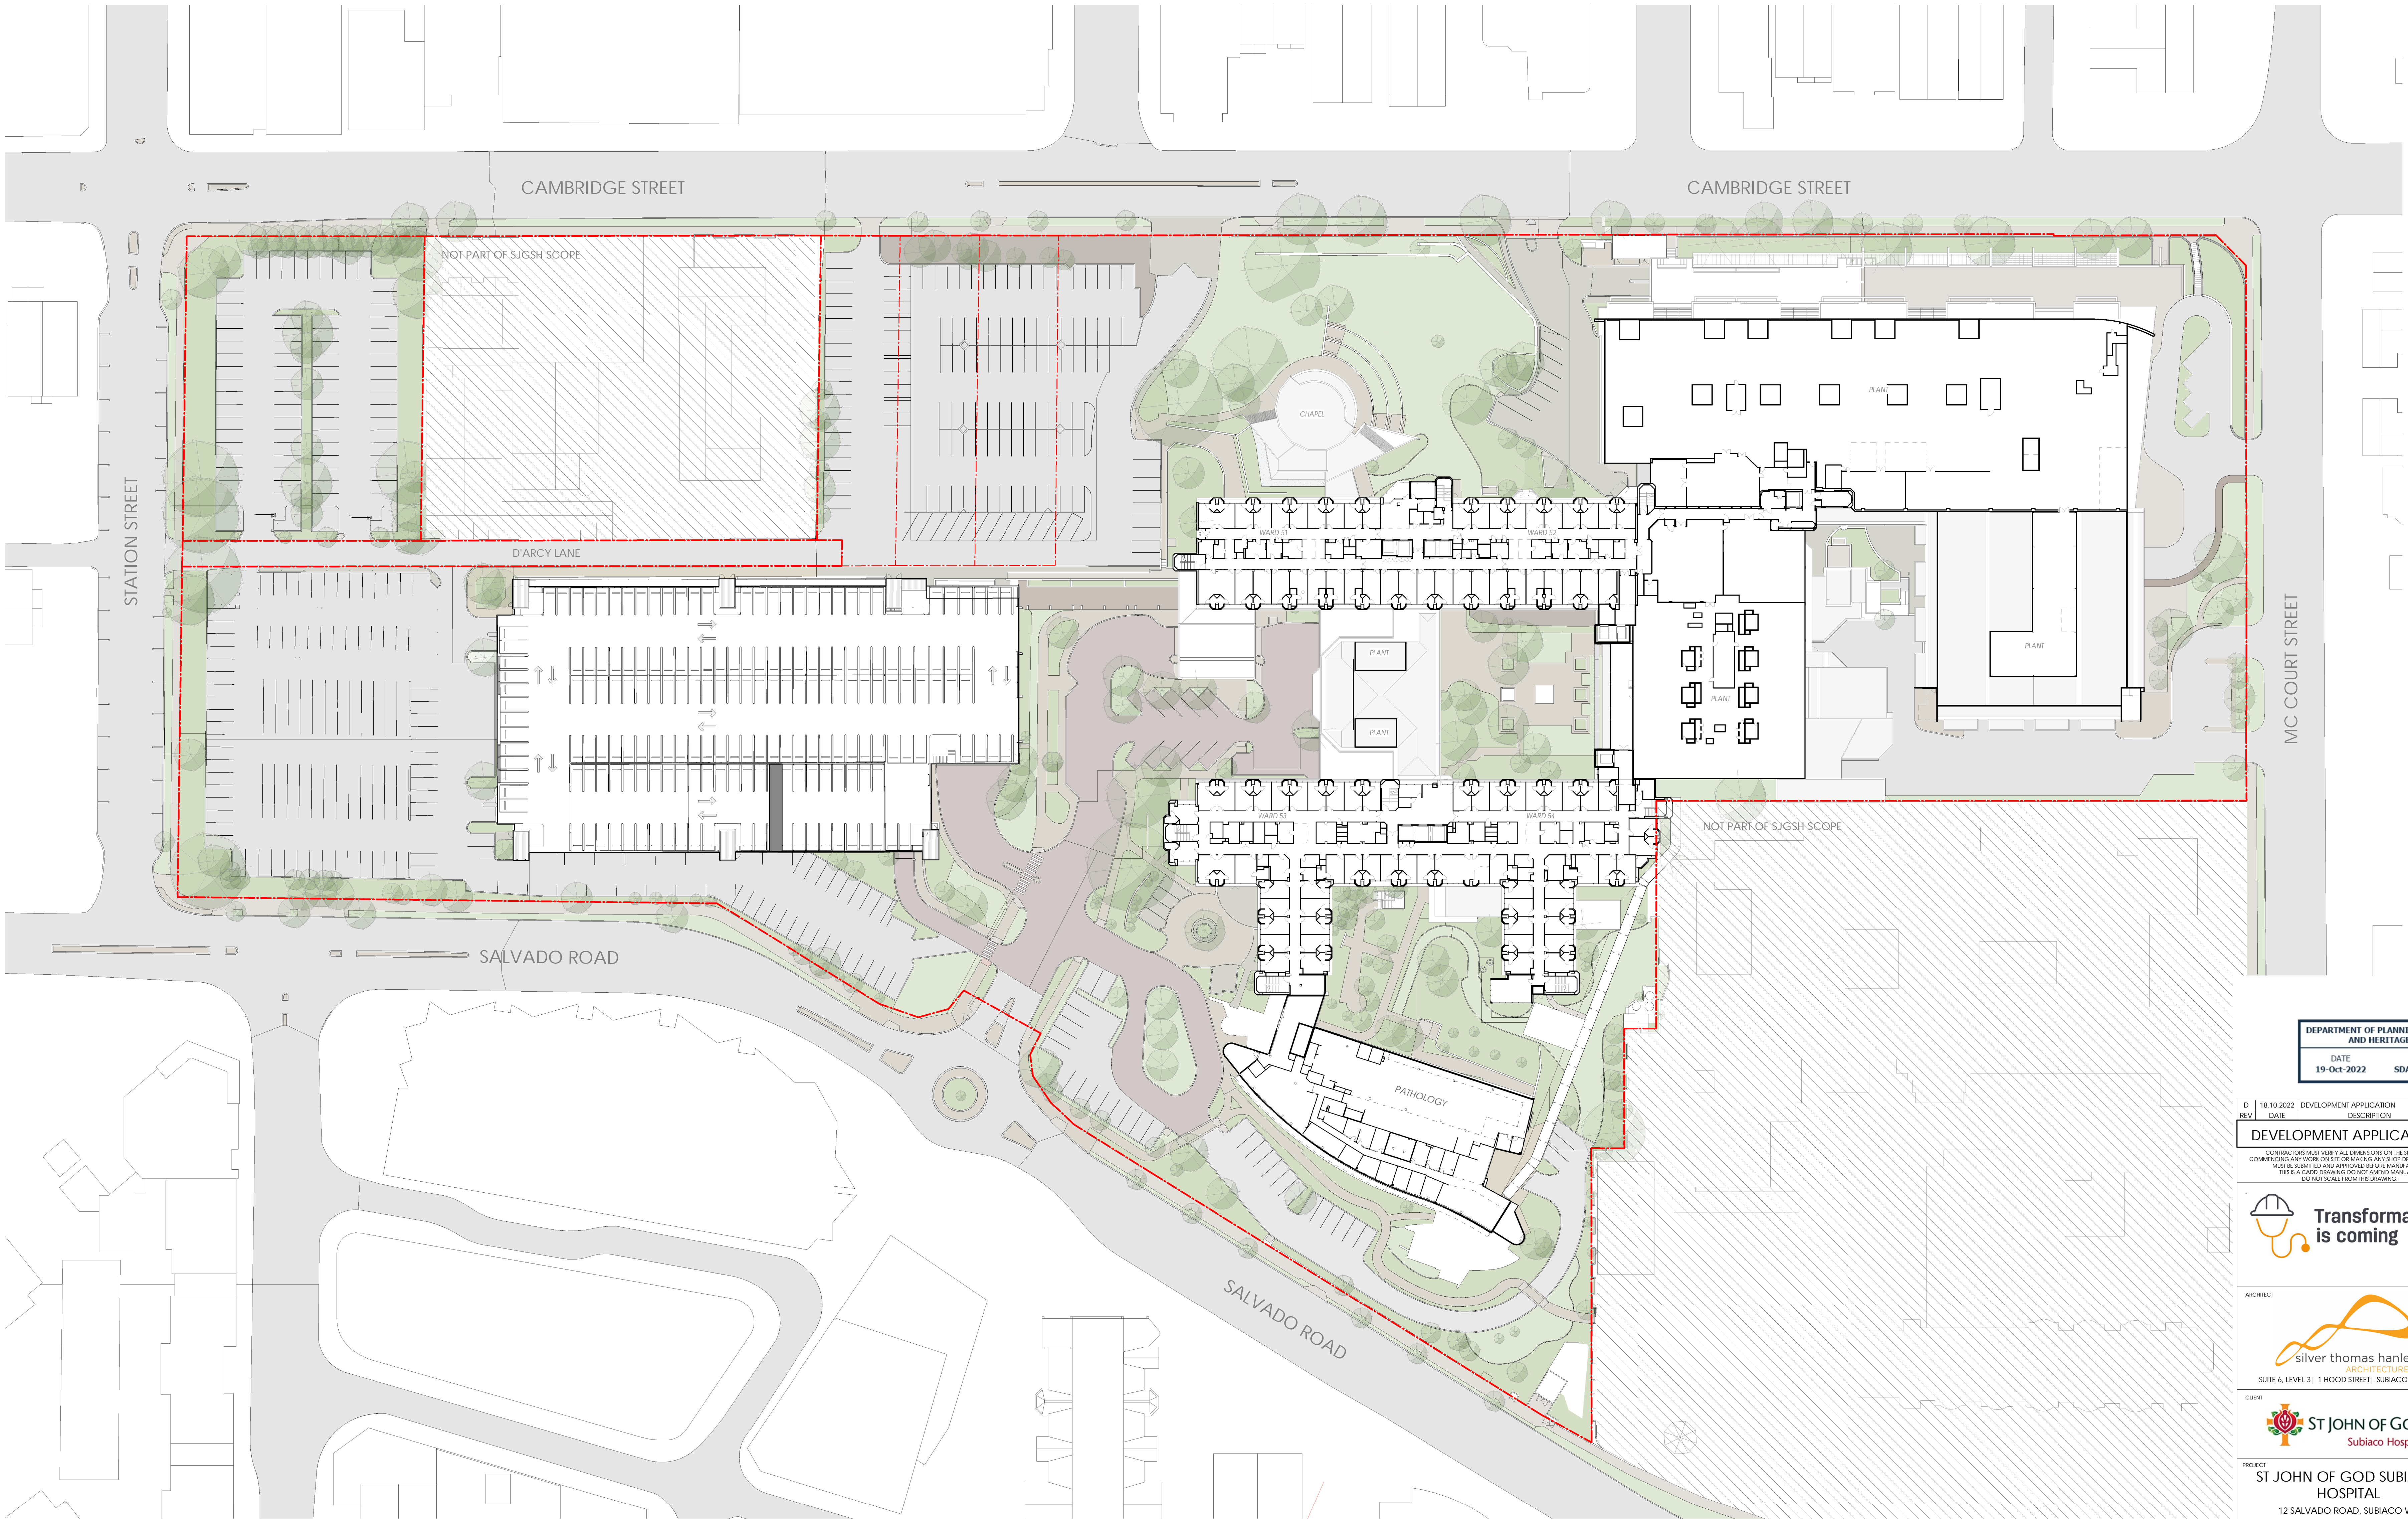

DEPARTMENT OF PLANNING, LANDS AND HERITAGE

DATE: 19-Oct-2022 FILE: SDAU-041-21

D	18-10-2022	DEVELOPMENT APPLICATION	TDL
REV	DATE	DESCRIPTION	BY

DEVELOPMENT APPLICATION

CONTRACTORS MUST VERIFY ALL DIMENSIONS ON THE SITE BEFORE COMMENCING ANY WORK ON SITE OR MAKING ANY SHOP DRAWINGS WHICH MUST BE SUBMITTED AND APPROVED BY THE MANUFACTURER. THIS IS A CADAS DRAWING DO NOT PRINT MANUALLY. DO NOT SCALE FROM THIS DRAWING.

ARCHITECT

SILVER THOMAS HANLEY ARCHITECTURE  
SUITE 6, LEVEL 3 | 1 HOOD STREET | SUBIACO WA 6008

CLIENT

ST JOHN OF GOD  
Subiaco Hospital

PROJECT

ST JOHN OF GOD SUBIACO HOSPITAL  
12 SALVADO ROAD, SUBIACO WA

ARCHITECTURAL

DRAWING

LEVEL 05 - EXISTING OVERALL PLANS

DRAWN

DATE

SCALE

1:500 (#1)

18-10-2022

3223

SJGSH

SK00.01.05.000

D

APPROVED

TDL

SJGSH AS CONSTRUCTED DRAWING NO.

0

30mm

1:500 (#1)

18-10-2022

3223

SJGSH

SK00.01.05.000

D


DATE

19-OCT-2022 12:18:20 PM

NORTH

FILE LOCATION: C:\New\SJGSH\_A\_Site\_2021\_DA\_DRP\_Challenge\EPSC-01




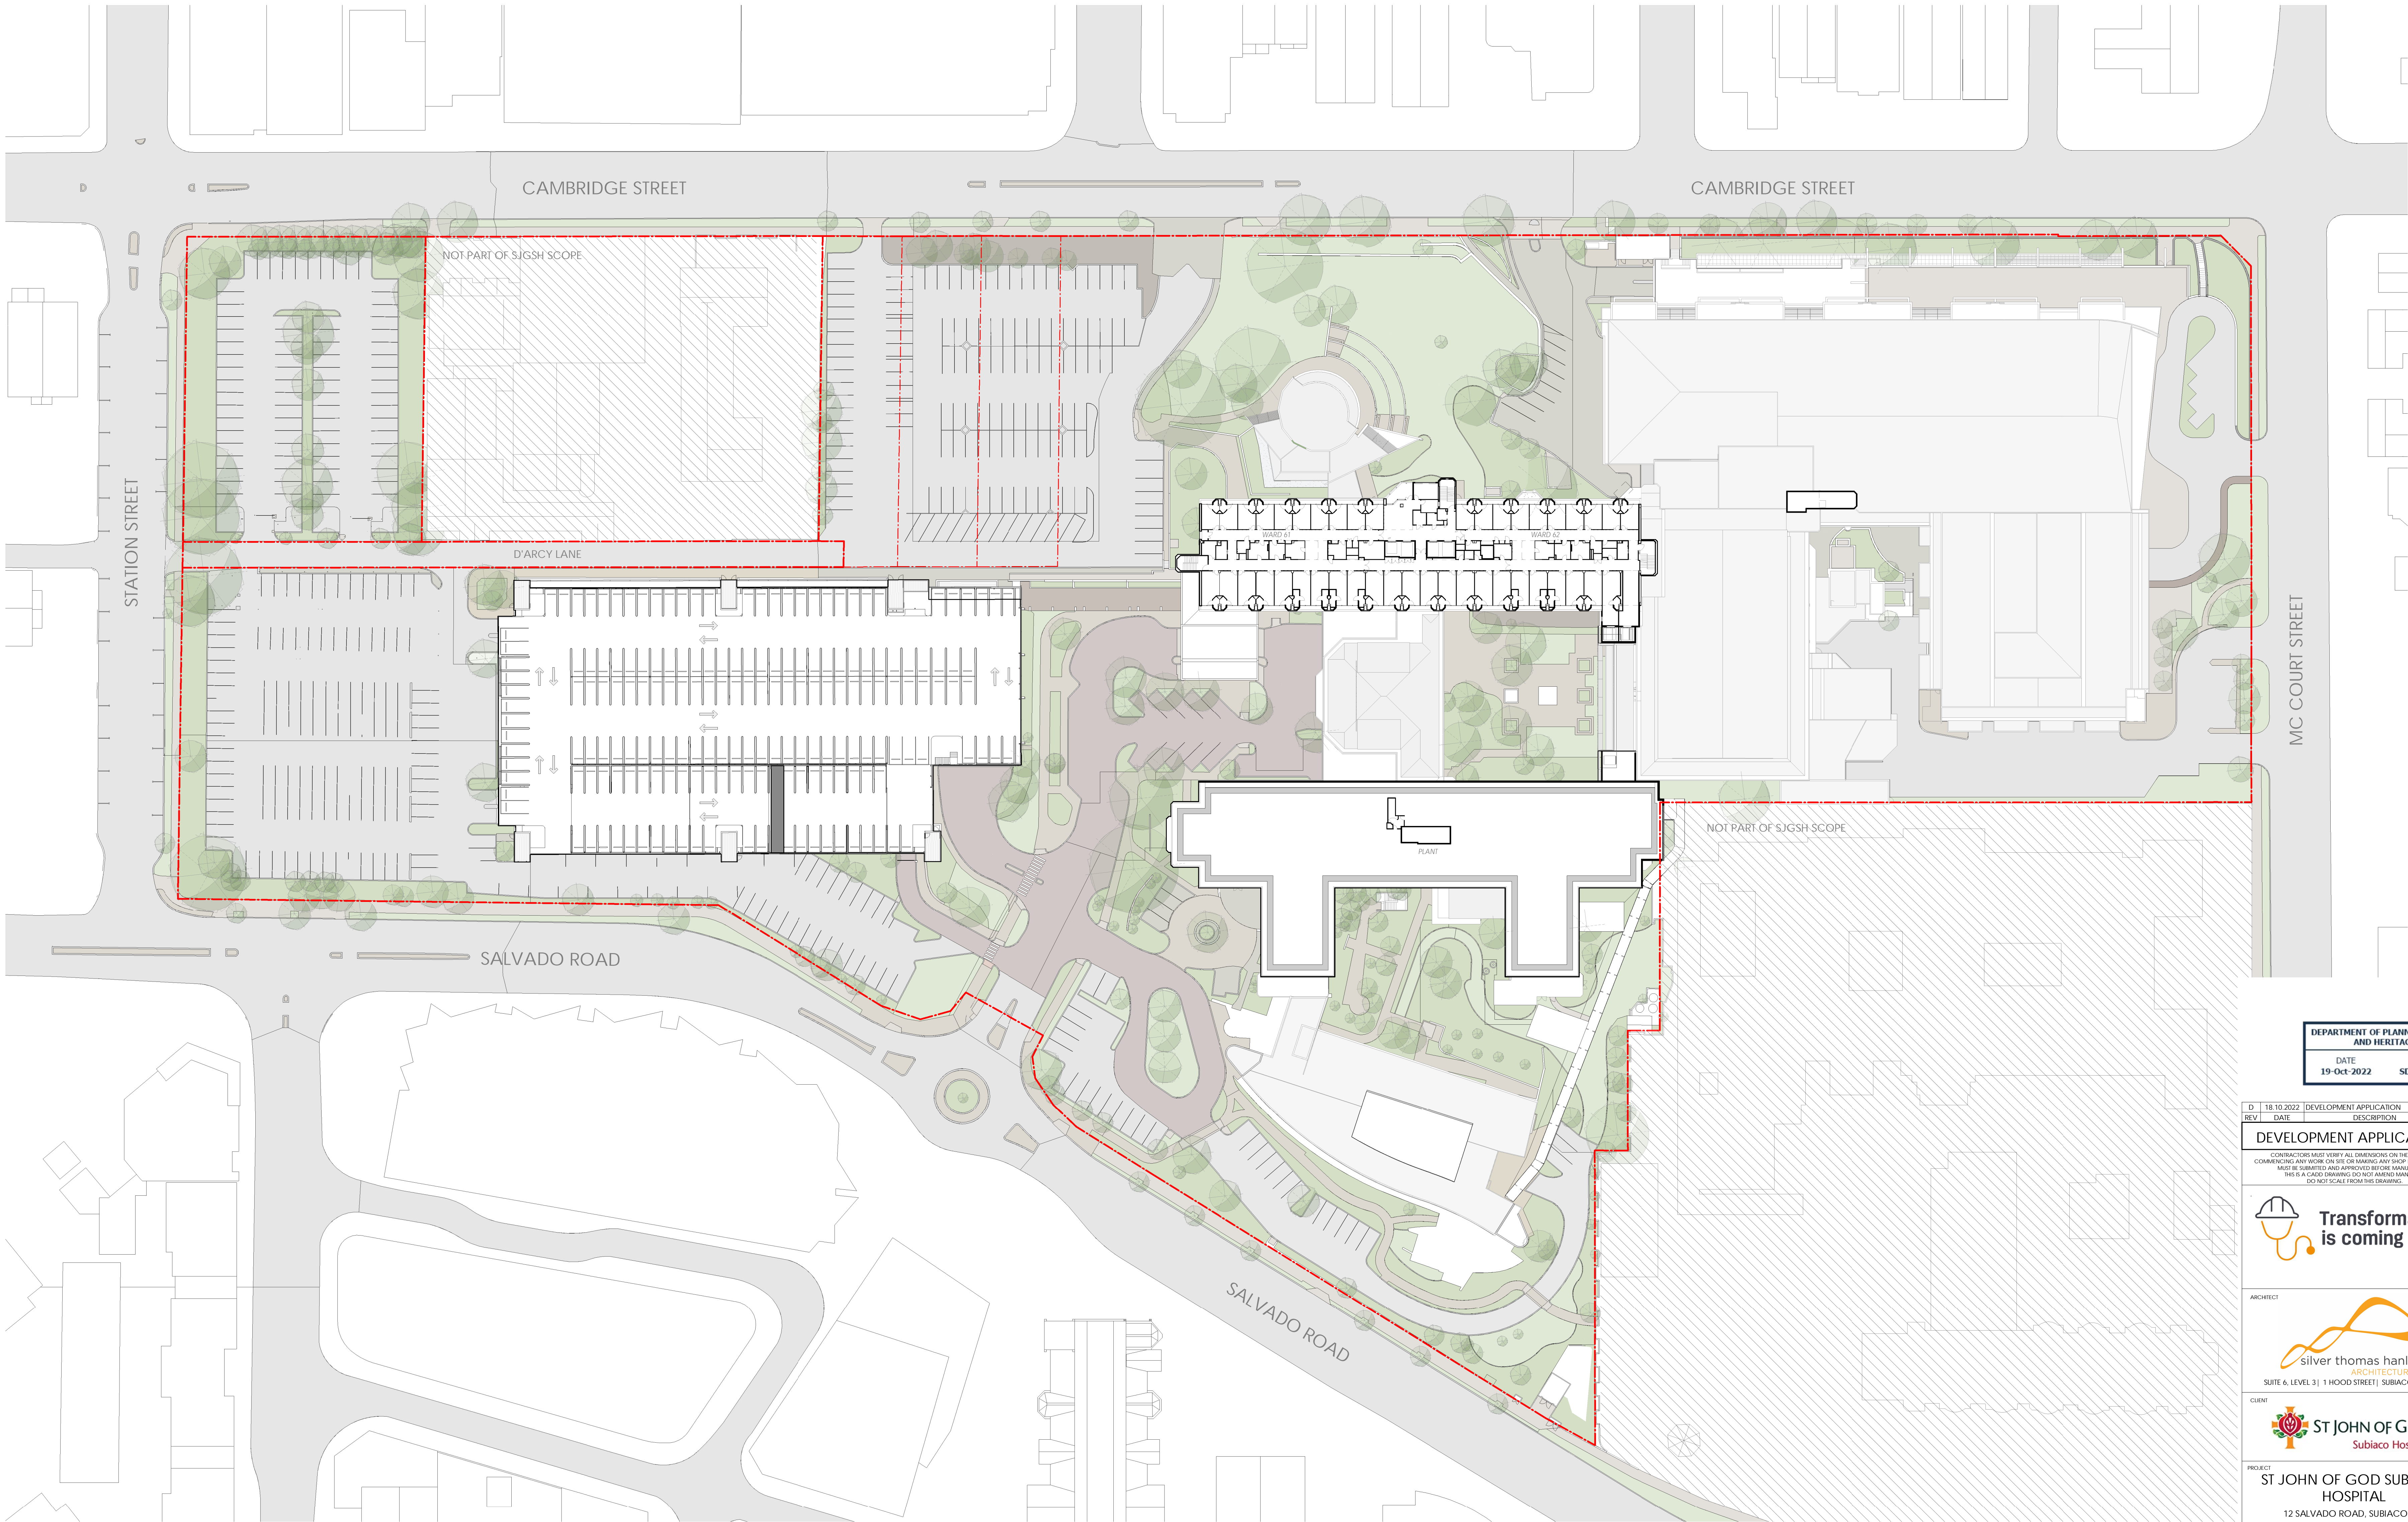

DEPARTMENT OF PLANNING, LANDS  
AND HERITAGE  
DATE 19-Oct-2022 FILE SDAU-041-21

D	18-10-2022	DEVELOPMENT APPLICATION	TDL
REV	DATE	DESCRIPTION	BY

DEVELOPMENT APPLICATION  
CONTRACTORS MUST VERIFY ALL DIMENSIONS ON THE SITE BEFORE COMMENCING ANY WORK ON SITE OR MAKING ANY SHOP DRAWINGS WHICH MUST BE SUBMITTED AND APPROVED BY THE MANUFACTURER. THIS IS A CADAS DRAWING DO NOT PRINT MANUALLY. DO NOT SCALE FROM THIS DRAWING.

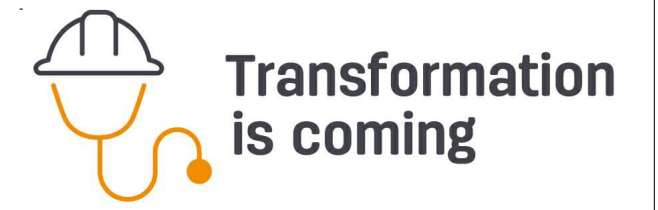

ARCHITECT  
silver thomas hanley  
ARCHITECTURE  
SUITE 6, LEVEL 3 | 1 HOOD STREET | SUBIACO WA 6008

CLIENT  
ST JOHN OF GOD  
Subiaco Hospital

PROJECT  
ST JOHN OF GOD SUBIACO  
HOSPITAL  
12 SALVADO ROAD, SUBIACO WA

ARCHITECTURAL

DRAWING  
LEVEL 06 - EXISTING OVERALL PLANS


DRAWN	CE	APPROVED	TDL	SJGSH AS CONSTRUCTED DRAWING No.	0	30mm
SCALE	1:500 (H&L)	DATE	18-10-2022	DRAWING No.	3223	SJGSH SK00.01.06.000
EN PROJECT No.	PROJECT REF	PROJECT REF	PROJECT REF	PROJECT REF	PROJECT REF	PROJECT REF
THIS DOCUMENT IS COPYRIGHT & MAY NOT BE REPRODUCED BY ANY MEANS WITHOUT WRITTEN PERMISSION						



FILE LOCATION: C:\Users\SJGSH\A\_Site\_2021\_DA\_DRP\_Challenge\EPSC-01

PLOT DATE: 4/10/2022 12:38:49 PM



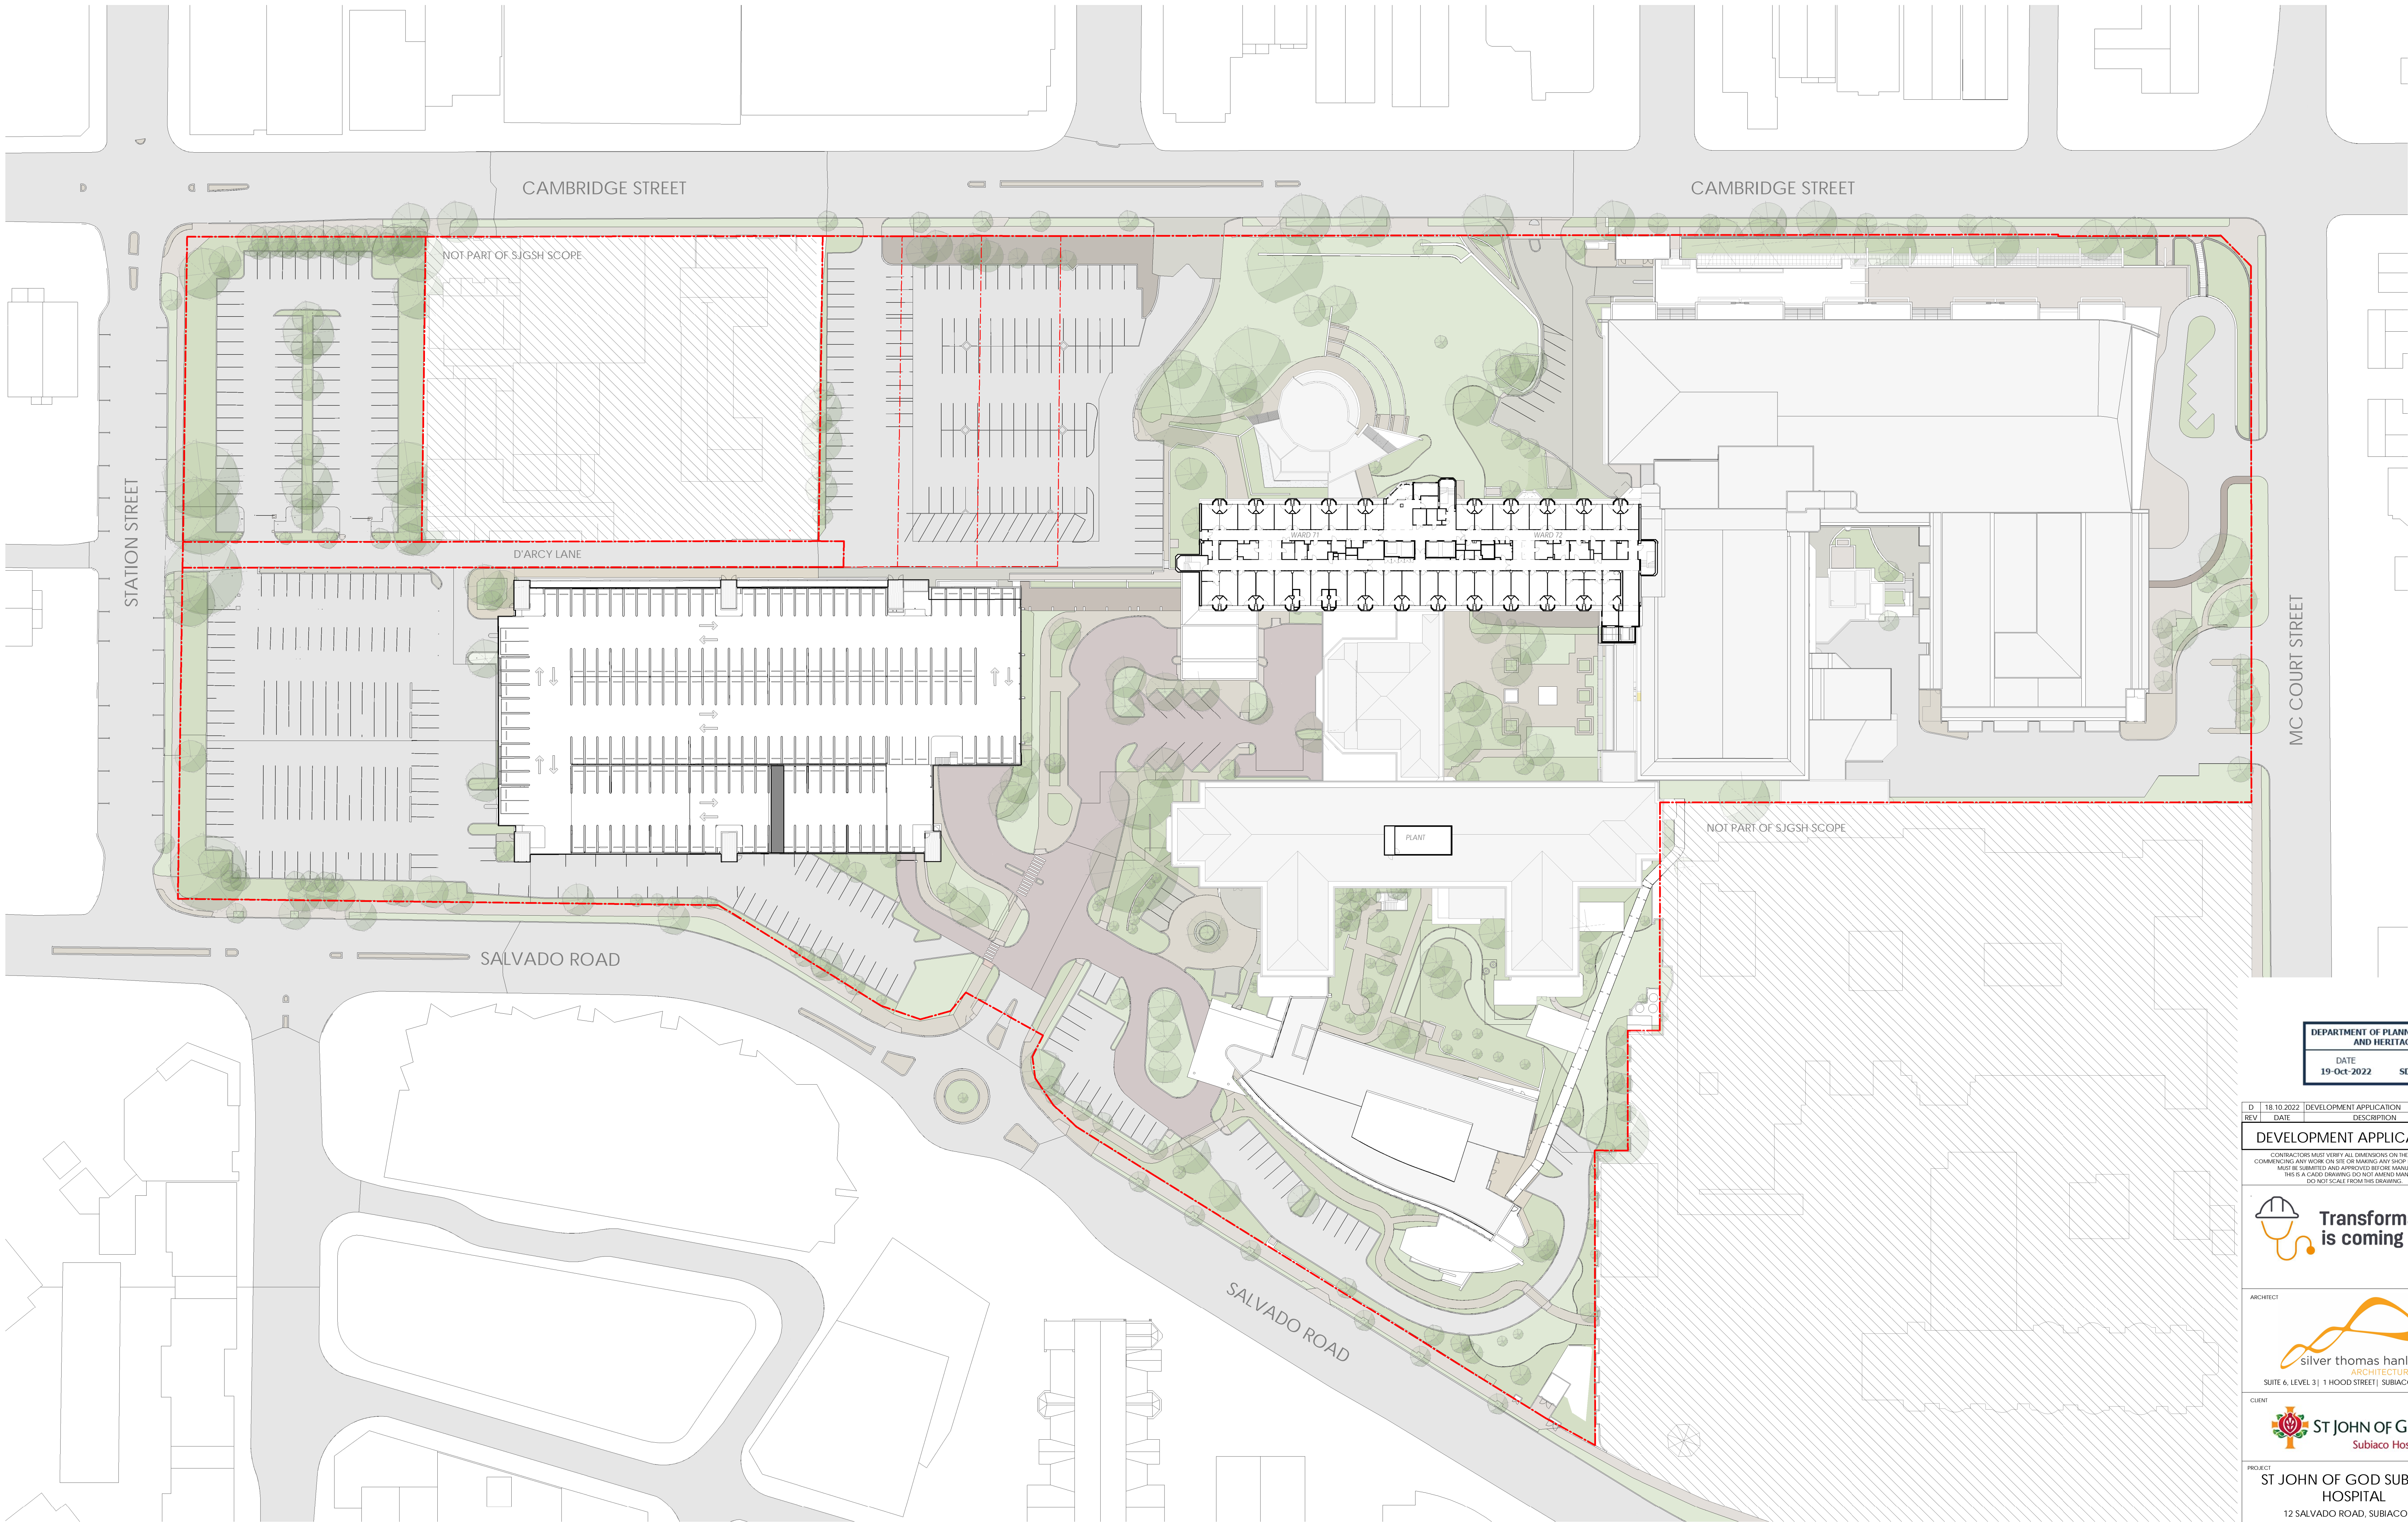

DEPARTMENT OF PLANNING, LANDS  
AND HERITAGE


DATE: 19-Oct-2022

FILE: SDAU-041-21

D	18-10-2022	DEVELOPMENT APPLICATION	TDL
REV	DATE	DESCRIPTION	BY

DEVELOPMENT APPLICATION

CONTRACTORS MUST VERIFY ALL DIMENSIONS ON THE SITE BEFORE COMMENCING ANY WORK ON SITE OR MAKING ANY SHOP DRAWINGS WHICH MUST BE SUBMITTED AND APPROVED BY THE MANUFACTURER. THIS IS A CADAS DRAWING DO NOT PRINT MANUALLY. DO NOT SCALE FROM THIS DRAWING.

Transformation  
is coming

ARCHITECT

silver thomas hanley  
ARCHITECTURE

SUITE 6, LEVEL 3 | 1 HOOD STREET | SUBIACO WA 6008

CLIENT

ST JOHN OF GOD  
Subiaco Hospital

PROJECT

ST JOHN OF GOD SUBIACO  
HOSPITAL

12 SALVADO ROAD, SUBIACO WA

ARCHITECTURAL

DRAWING

LEVEL 07 - EXISTING OVERALL PLANS

DRAWN: 1:000 #181

APPROVED: 1:000 #181

DATE: 18-10-2022

PROJECT REF: 3223

DRAWING NO: SJGSH SK00.01.07.000

REV: D

0 30mm

1:000 #181

18-10-2022

3223

SJGSH SK00.01.07.000

THIS DOCUMENT IS COPYRIGHT & MAY NOT BE REPRODUCED BY ANY MEANS WITHOUT WRITTEN PERMISSION




FILE LOCATION: C:\Users\SJGSH\A\_Site\_2021\_DA\_DRP\_Challenge\B18C.dwg

PLOT DATE: 4/10/2022 12:19:18 PM







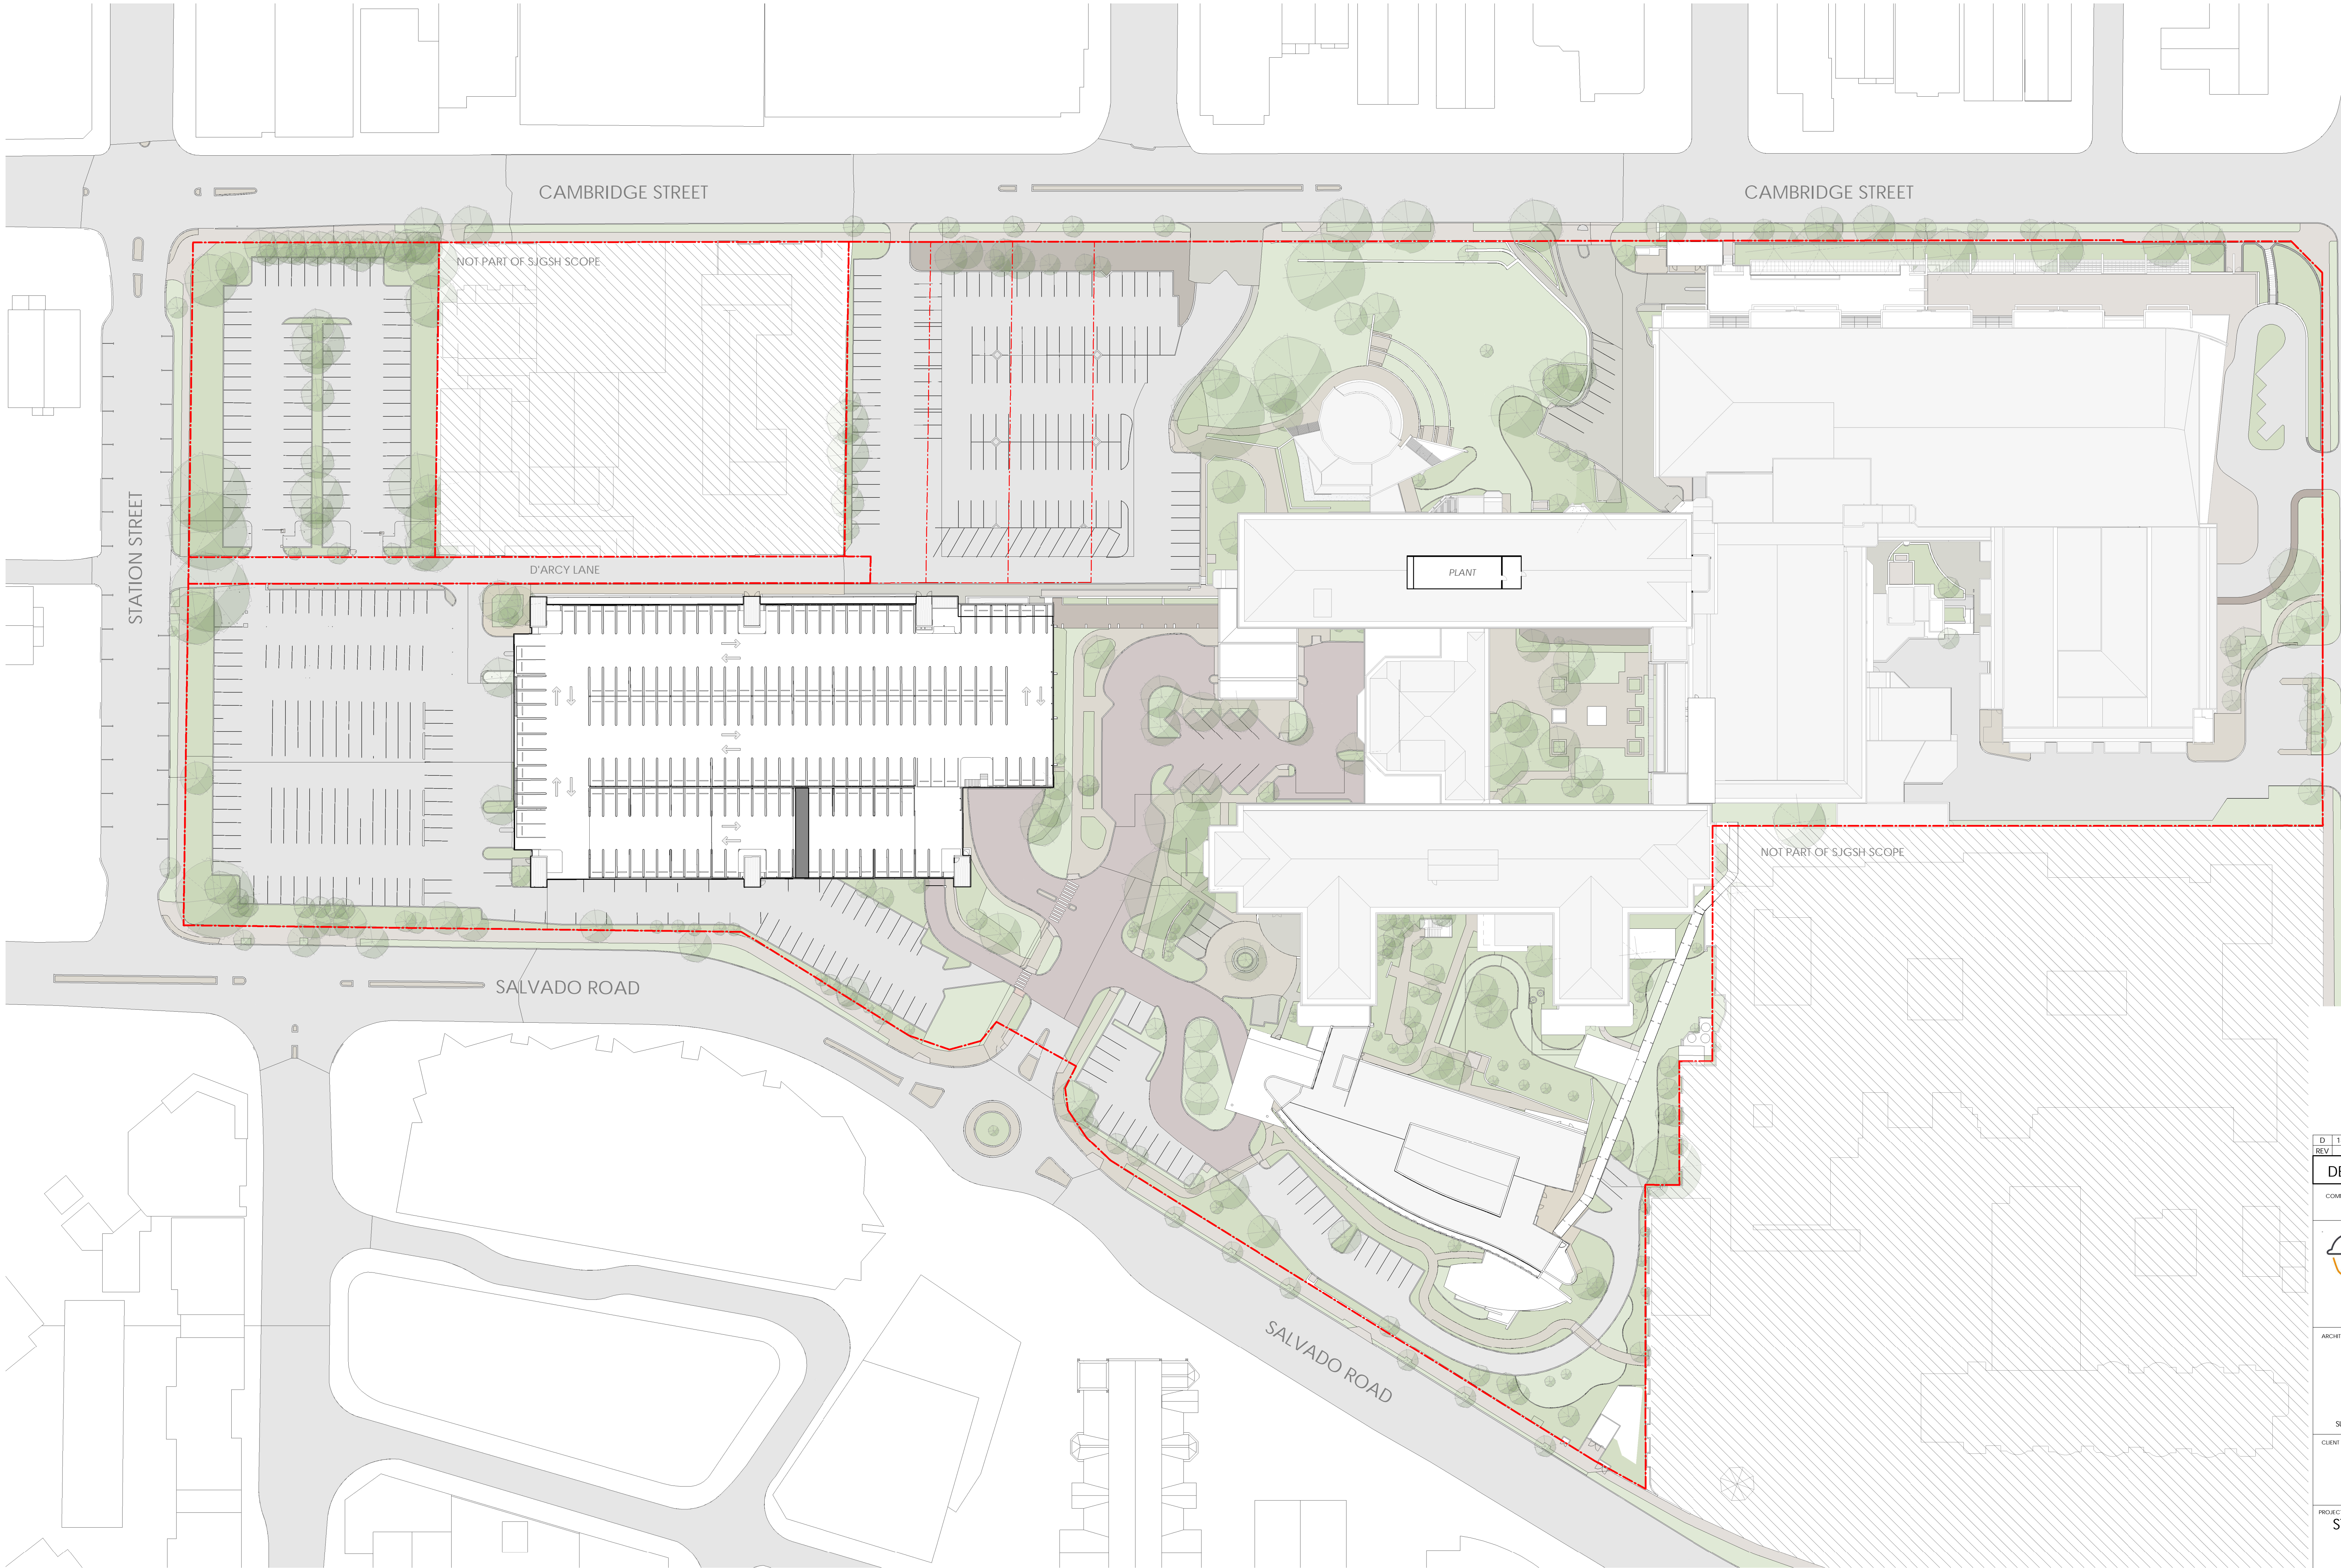

DEPARTMENT OF PLANNING, LANDS AND HERITAGE

DATE: 19-Oct-2022FILE: SDAU-041-21

D	18-10-2022	DEVELOPMENT APPLICATION	TDL
REV	DATE	DESCRIPTION	BY

DEVELOPMENT APPLICATION

CONTRACTORS MUST VERIFY ALL DIMENSIONS ON THE SITE BEFORE COMMENCING ANY WORK ON SITE OR MAKING ANY SHOP DRAWINGS WHICH MUST BE SUBMITTED AND APPROVED BEFORE MANUFACTURE. THIS IS A CADAS DRAWING DO NOT PRINT MANUALLY. DO NOT SCALE FROM THIS DRAWING.

ARCHITECT

SILVER THOMAS HANLEY ARCHITECTURE  
SUITE 6, LEVEL 3 | 1 HOOD STREET | SUBIACO WA 6008

CLIENT

ST JOHN OF GOD  
Subiaco Hospital

PROJECT

ST JOHN OF GOD SUBIACO HOSPITAL  
12 SALVADO ROAD, SUBIACO WA

ARCHITECTURAL

DRAWING

LEVEL 09 - EXISTING OVERALL PLANS

DRAWN

DATE

SCALE

1:500 = 1:1

18-10-2022

EN PROJECTING NO.

3223

PROJECT REF.

SJGSH

DRAWING NO.

SK00.01.09.000

REV

D

0

30mm

APPROVED

TDL

SJGSH AS CONSTRUCTED DRAWING NO.

1


NORTH

FILE LOCATION: C:\Users\SJGSH\_A\_Site\_2021\_DA\_DRP\_Challenge\BEP\041

PRINT DATE: 4/10/2022 12:20:17 PM

THIS DOCUMENT IS COPYRIGHT & MAY NOT BE REPRODUCED BY ANY MEANS WITHOUT WRITTEN PERMISSION



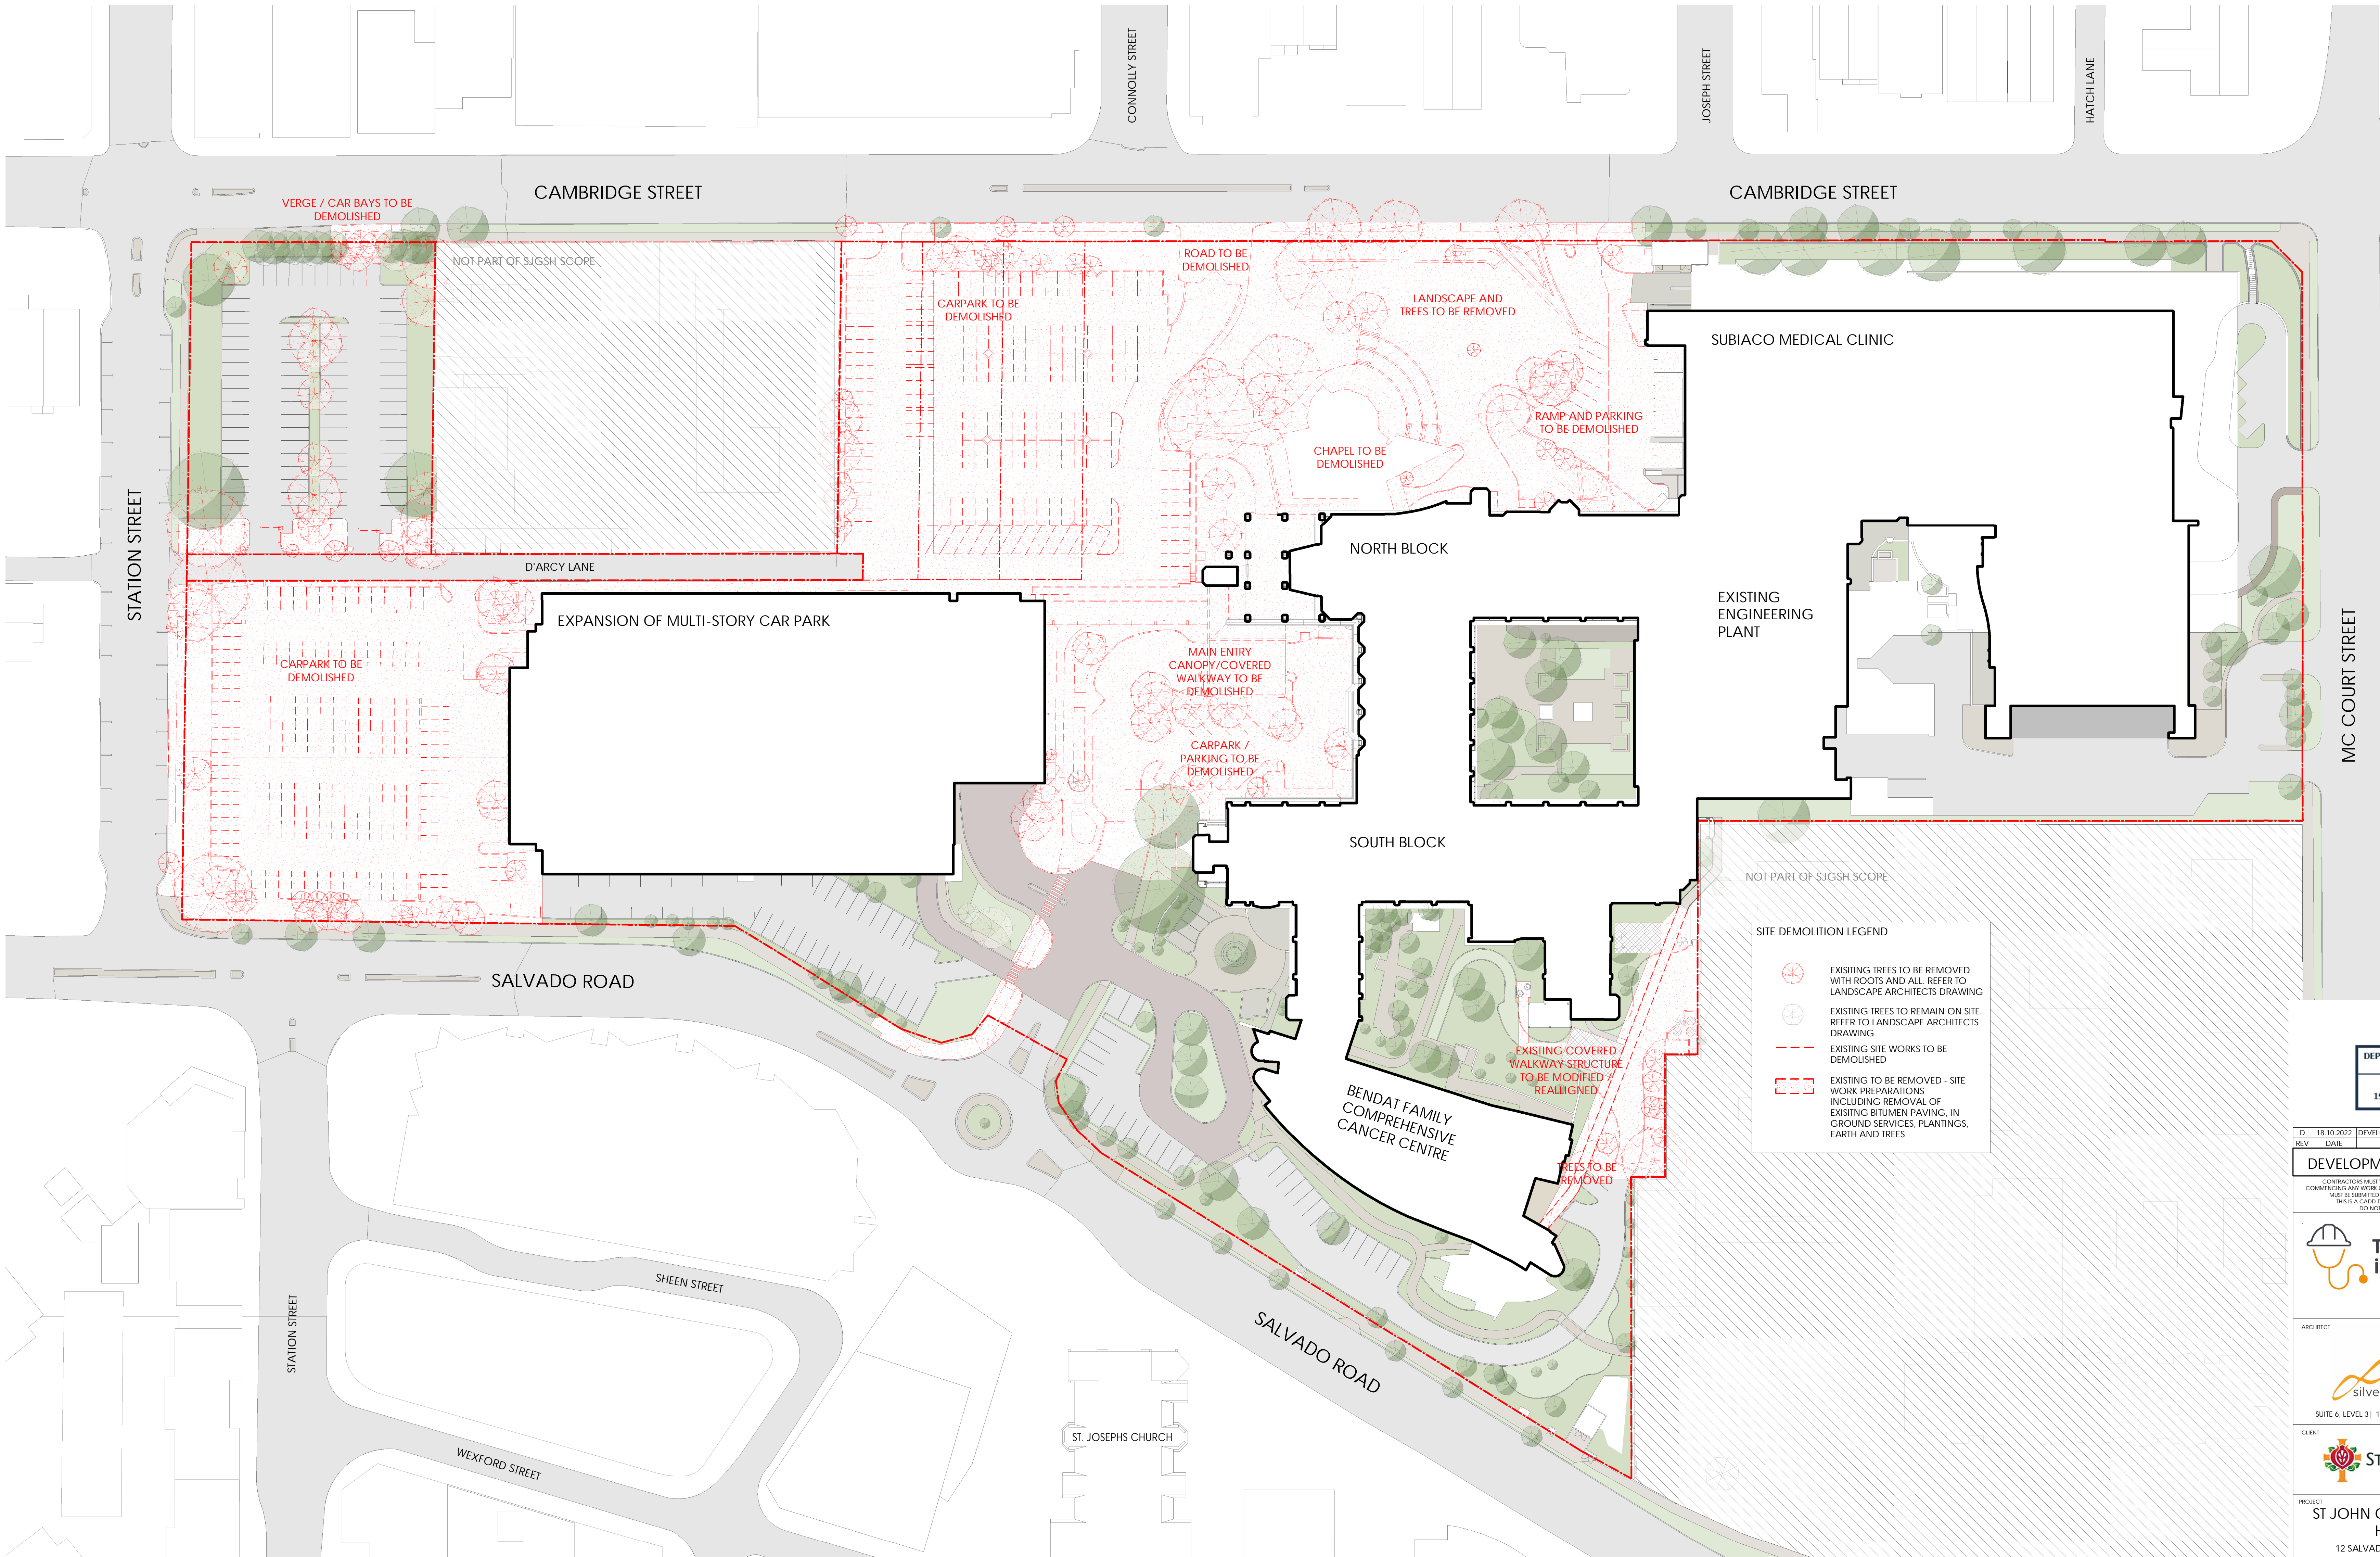

DEPARTMENT OF PLANNING, LANDS AND HERITAGE

DATE: 19-Oct-2022FILE: SDAU-041-21

D	18/10/2022	DEVELOPMENT APPLICATION	TDL
REV	DATE	DESCRIPTION	BY

DEVELOPMENT APPLICATION

CONTRACTORS MUST VERIFY ALL DIMENSIONS ON THE SITE BEFORE COMMENCING ANY WORK ON SITE OR MAKING ANY CHANGES WHICH MUST BE SUBMITTED AND APPROVED BY THE MANUFACTURE. THIS IS A CAD FILE DRAWING. DO NOT MANIPULATE MANUALLY. DO NOT SCALE FROM THIS DRAWING.

ARCHITECT

SUITE 6, LEVEL 3 | 1 HOOD STREET | SUBIACO WA 6008

CLIENT

PROJECT

ST JOHN OF GOD SUBIACO HOSPITAL

12 SALVADO ROAD, SUBIACO WA

ARCHITECTURAL

DRAWING

DEMOLITION SITE PLAN

DRAWN

DATE

18/10/2022

APPROVED

TDL

SCALE

1:500

DATE

18/10/2022

PROJECT REF

3223

PROJECT NO

SJGSH SK00.02.00.001

DRAWING NO

3223

REV

1

DATE

19/10/2022 4:03:38 PM

FILE LOCATION

C:\Users\JSGSH\_A\_Shr\_2021\Documents\CH02\CH02.dwg

THIS DOCUMENT IS COPYRIGHT & MAY NOT BE REPRODUCED BY ANY MEANS WITHOUT WRITTEN PERMISSION






D	18.10.2022	DEVELOPMENT APPLICATION	TDL
REV	DATE	DESCRIPTION	BY

## DEVELOPMENT APPLICATION

CONTRACTORS MUST VERIFY ALL DIMENSIONS ON THE SITE BEFORE  
COMMENCING ANY WORK ON SITE OR MAKING ANY SHOP DRAWINGS WHICH  
MUST BE SUBMITTED AND APPROVED BEFORE MANUFACTURE.  
THIS IS A CADD DRAWING DO NOT AMEND MANUALLY.  
DO NOT SCALE FROM THIS DRAWING.

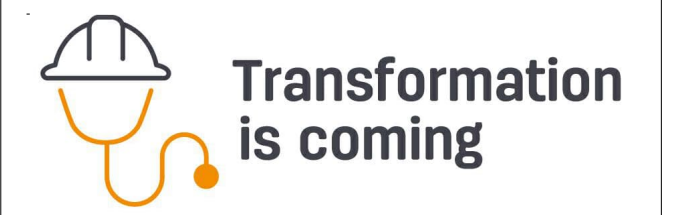

ARCHITECT



CUENT



PROJECT  
ST JOHN OF GOD SUBIACO  
HOSPITAL  
12 SALVADO ROAD, SUBIACO WA

## ARCHITECTURAL

DRAWING


LEVEL B2 - PROPOSED OVERALL PLANS

		0  30mm
DRAWN	APPROVED	SIGN AS CONSTRUCTED DRAWING No.

SCALE	DATE
1:500 (H)	18.10.2022


STH PROJECT No.	PROJECT REF	DRAWING No.	REV.
3223	SJGSH	SK00.03.00.100	D

THIS DOCUMENT IS COPYRIGHT & MAY NOT BE REPRODUCED BY ANY MEANS WITHOUT WRITTEN PERMISSION

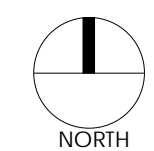


n			
f <sub>i</sub>			
D			



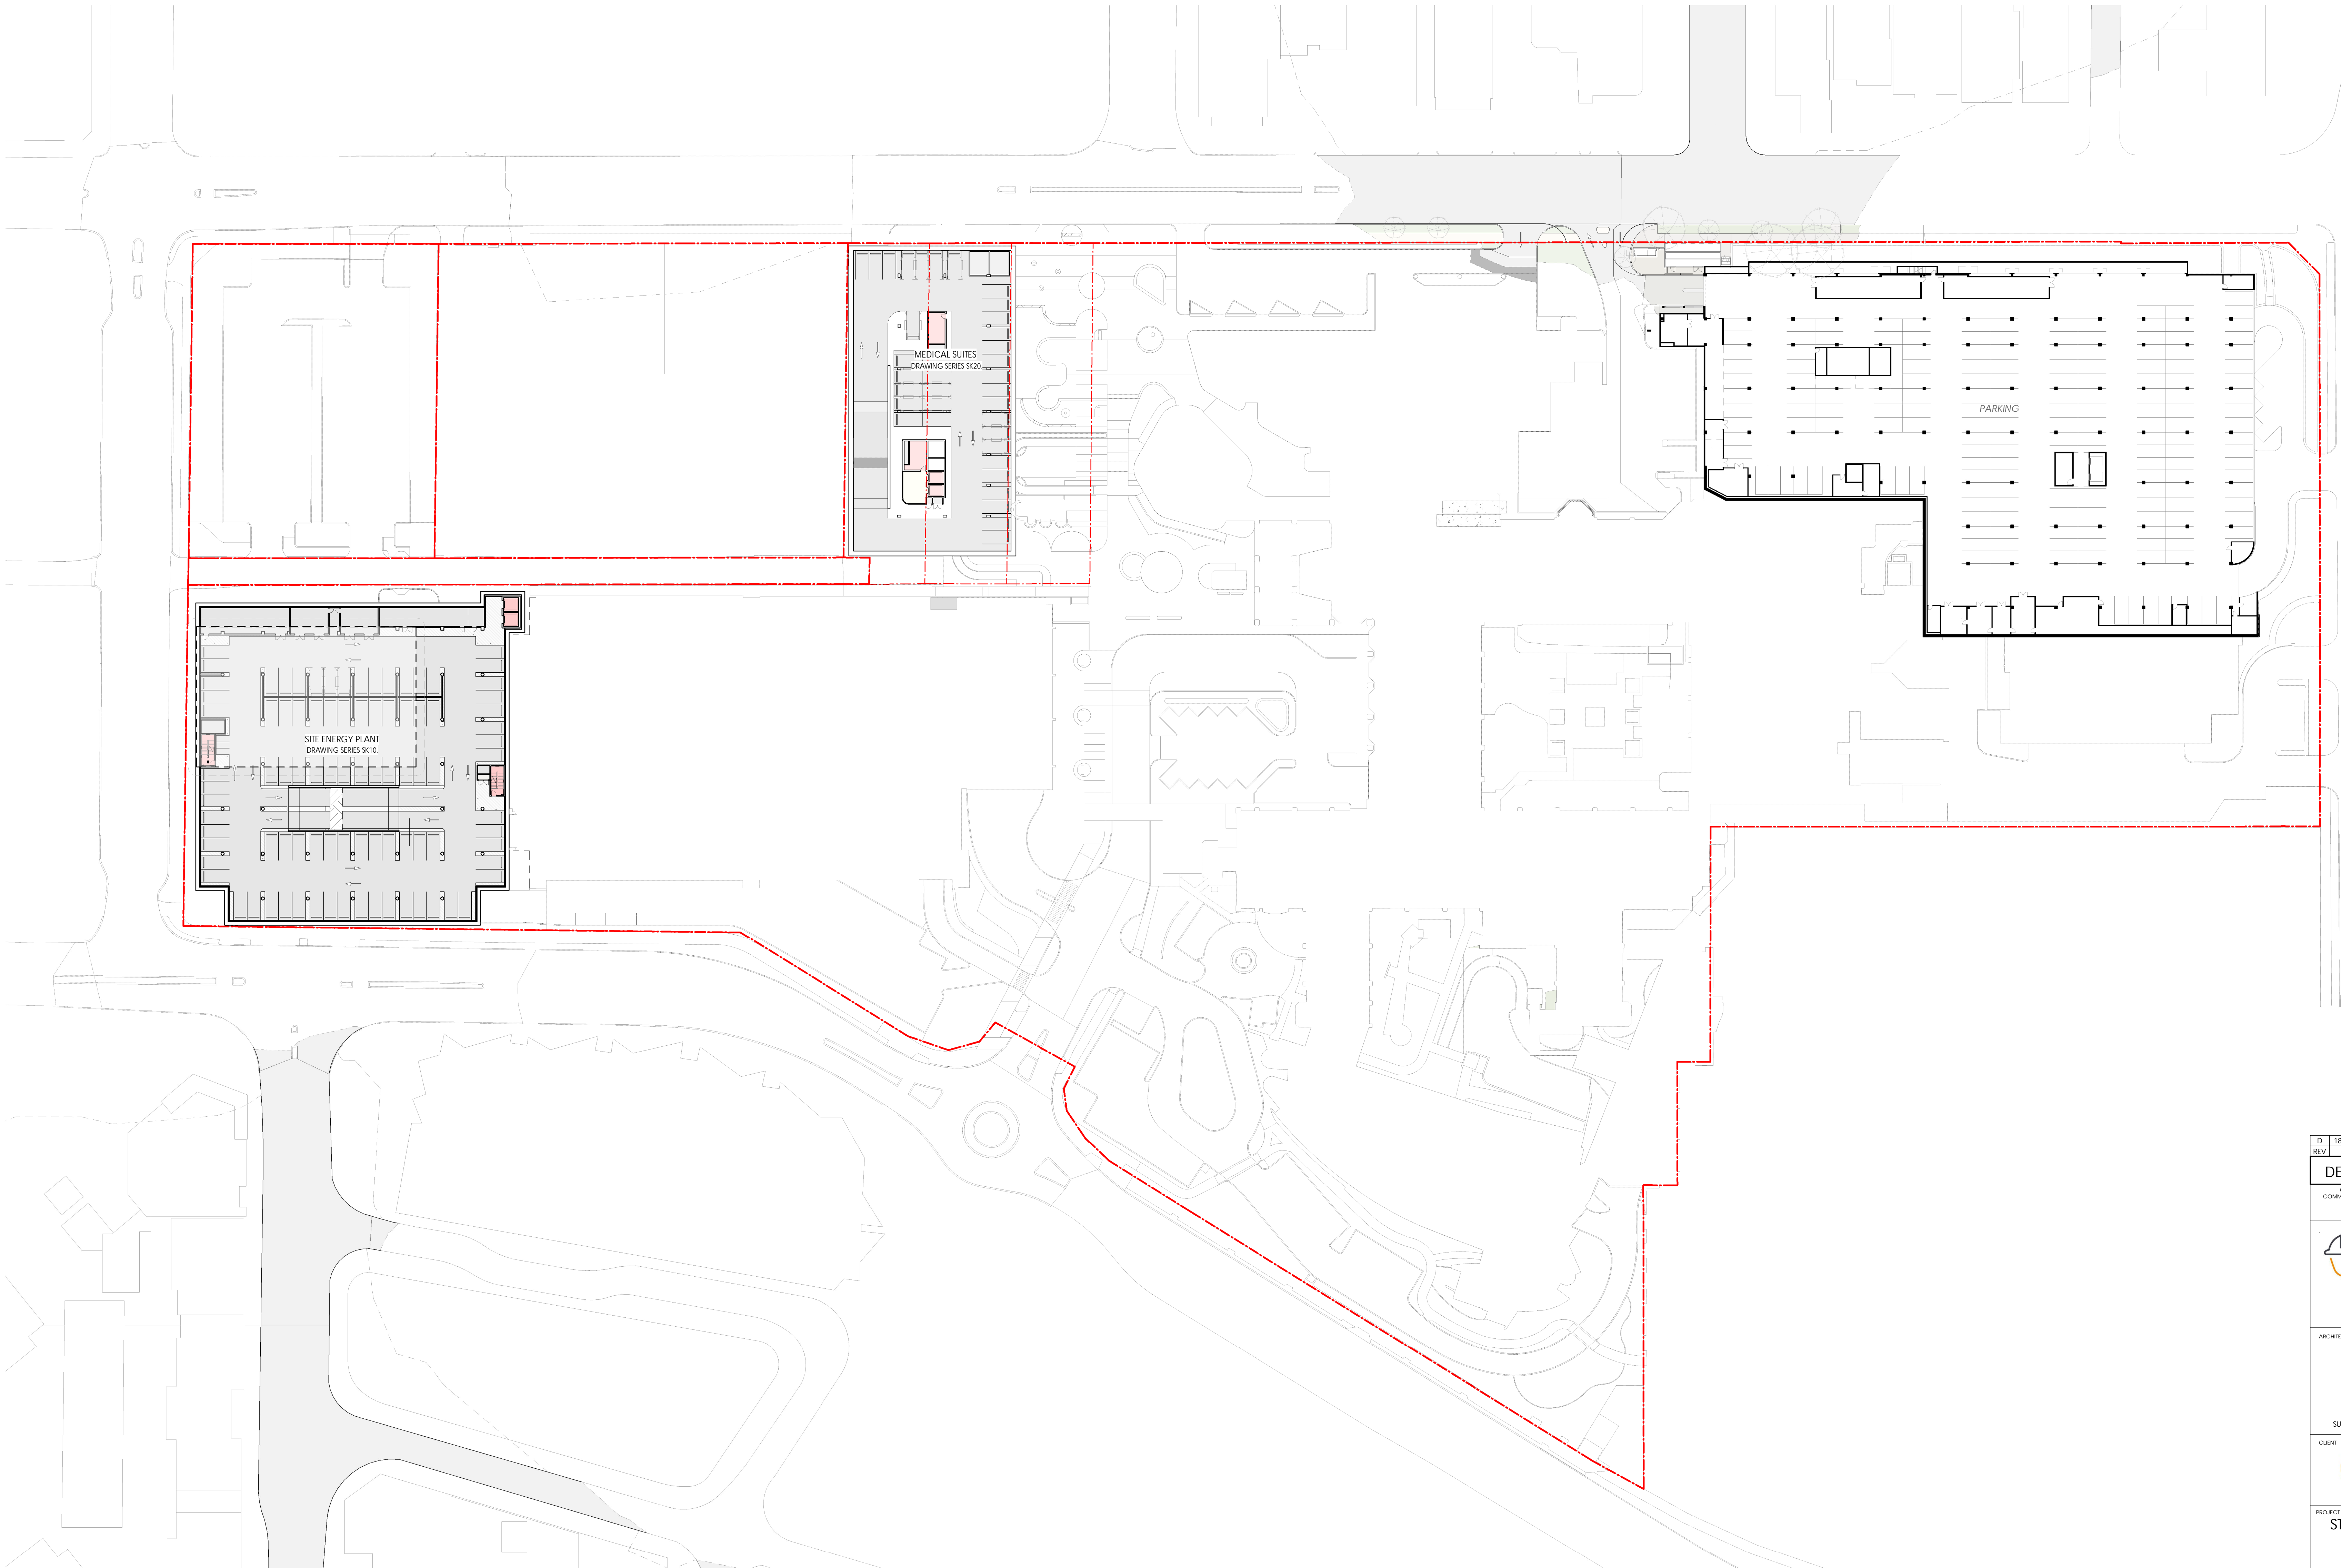

DEPARTMENT OF PLANNING, LANDS  
AND HERITAGE


DATE  
19-Oct-2022

FILE  
SDAU-041-21

D	REV	DATE	DESCRIPTION	TDL	BY
---	-----	------	-------------	-----	----

DEVELOPMENT APPLICATION

CONTRACTORS MUST VERIFY ALL DIMENSIONS ON THE SITE BEFORE COMMENCING ANY WORK ON SITE OR MAKING ANY SHOP DRAWINGS WHICH MUST BE SUBMITTED AND APPROVED BEFORE MANUFACTURE. THIS IS A CADAS DRAWING DO NOT ALTER MANUALLY. DO NOT SCALE FROM THIS DRAWING.

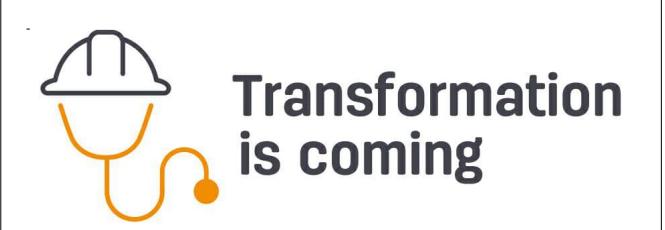

ARCHITECT

silver thomas hanley  
ARCHITECTURE

SUITE 6, LEVEL 3 | 1 HOOD STREET | SUBIACO WA 6008

CLIENT

ST JOHN OF GOD  
Subiaco Hospital

PROJECT

ST JOHN OF GOD SUBIACO  
HOSPITAL

12 SALVADO ROAD, SUBIACO WA

ARCHITECTURAL

DRAWING

LEVEL B1 (LEVEL 0) - PROPOSED OVERALL PLANS


0 30mm

DRAWN  
SCALE  
1:500 (H1)

APPROVED  
DATE  
18-10-2022


3223 SJGSH SK00.03.00.101

THIS DOCUMENT IS COPYRIGHT & MAY NOT BE REPRODUCED BY ANY MEANS WITHOUT WRITTEN PERMISSION

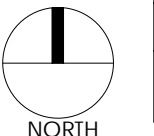

FILE LOCATION: C:\Users\SJGSH\AppData\Local\Temp\SDAU-041-21\DA\_DRP\_Christophers\_EPHC.dwg



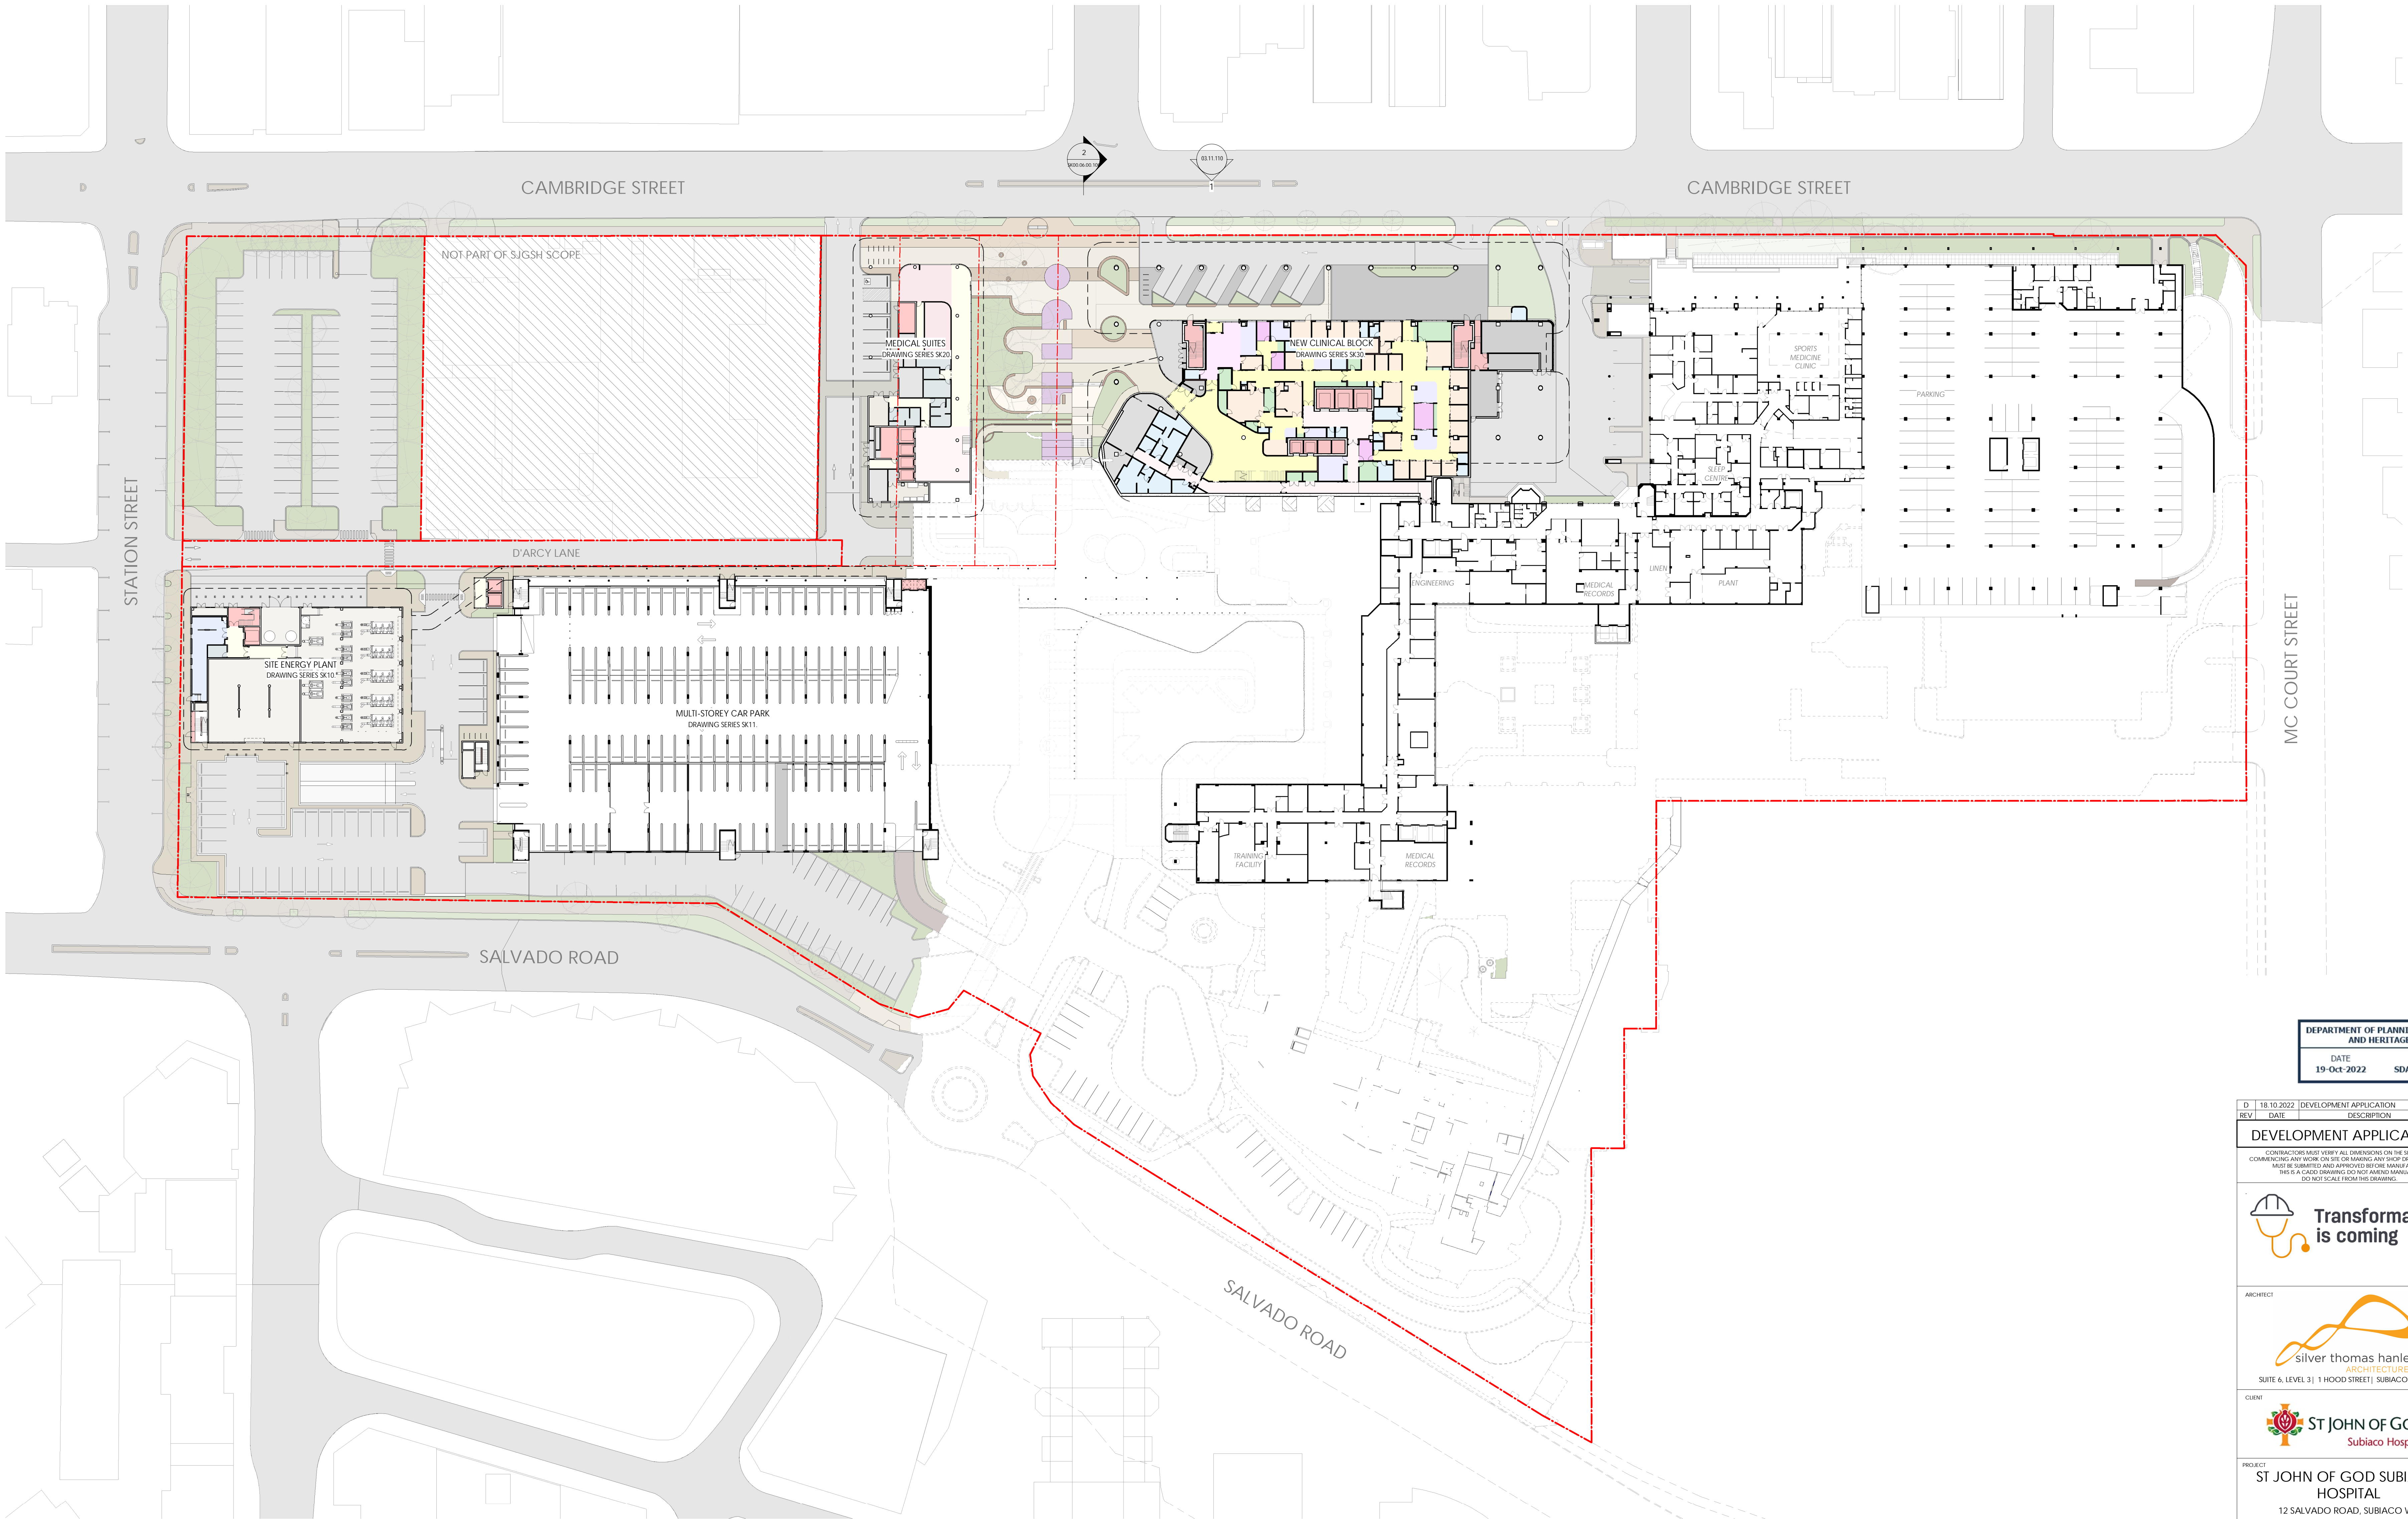


DEPARTMENT OF PLANNING, LANDS AND HERITAGE			
DATE		FILE	
19-Oct-2022		SDAU-041-21	

D	18/10/2022	DEVELOPMENT APPLICATION	TDL
REV	DATE	DESCRIPTION	BY

**DEVELOPMENT APPLICATION**

CONTRACTORS MUST VERIFY ALL DIMENSIONS ON THE SITE BEFORE COMMENCING ANY WORK ON SITE OR MAKING ANY SHOP DRAWINGS WHICH MUST BE SUBMITTED AND APPROVED BEFORE MANUFACTURE. THIS IS A CADAS DRAWING DO NOT AMEND MANUALLY. DO NOT SCALE FROM THIS DRAWING.

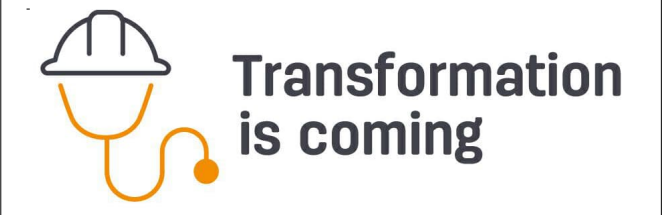

ARCHITECT

**silver thomas hanley**  
ARCHITECTURE  
SUITE 6, LEVEL 3 | 1 HOOD STREET | SUBIACO WA 6008

CLIENT

**ST JOHN OF GOD**  
Subiaco Hospital

PROJECT

**ST JOHN OF GOD SUBIACO HOSPITAL**  
12 SALVADO ROAD, SUBIACO WA

**ARCHITECTURAL**

DRAWING

**LEVEL 01 - PROPOSED OVERALL PLANS**

DRAWN	CE	APPROVED	TDL	SJGSH AS CONSTRUCTED DRAWING No.	0	30m
SCALE	1:500 (#1)	DATE	18/10/2022	DRAWING No.	3223	SJGSH SK00.03.01.100
EN PROJECT No.	3223	PROJECT REF		REVISION		


THIS DOCUMENT IS COPYRIGHT & MAY NOT BE REPRODUCED BY ANY MEANS WITHOUT WRITTEN PERMISSION



FILE LOCATION: C:\Users\SJGSH\A\_Site\_2021\DA\_DRP\_Challenge\DAEP1-01

PLOT DATE: 19/10/2022 11:20:26 AM




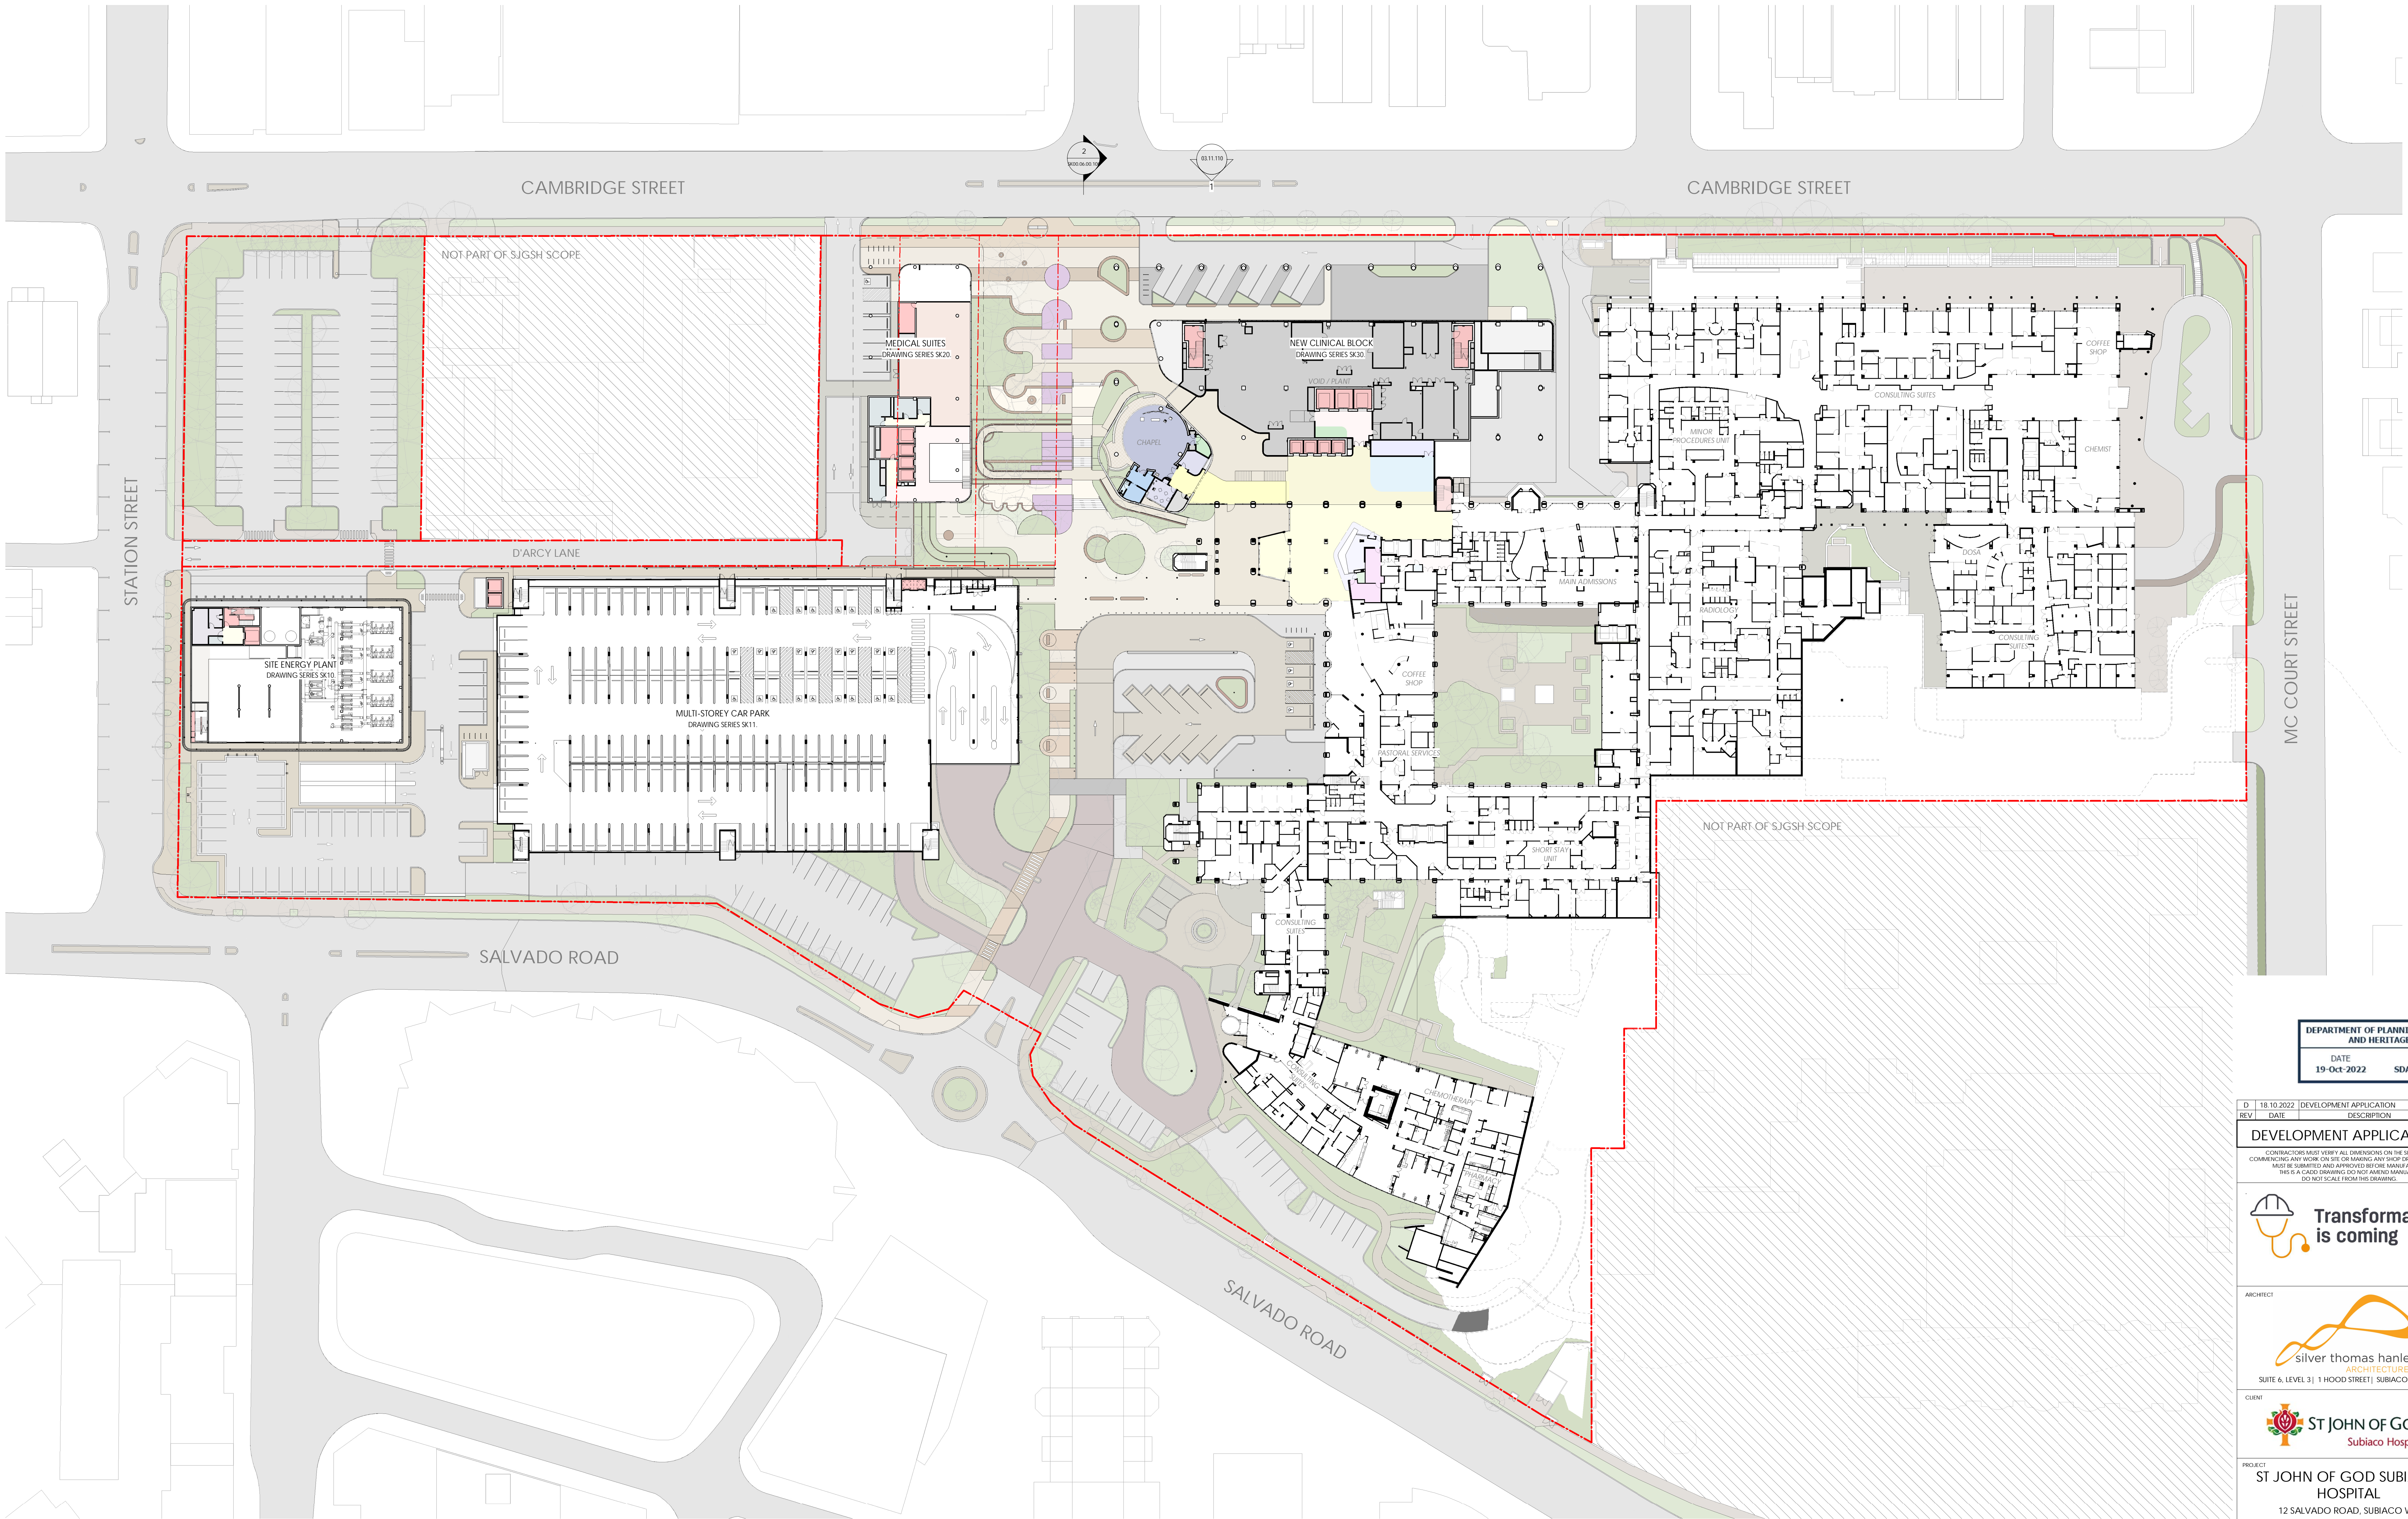

DEPARTMENT OF PLANNING, LANDS  
AND HERITAGE  
DATE 19-Oct-2022 FILE SDAU-041-21

D	18-10-2022	DEVELOPMENT APPLICATION	TDL
REV	DATE	DESCRIPTION	BY

DEVELOPMENT APPLICATION  
CONTRACTORS MUST VERIFY ALL DIMENSIONS ON THE SITE BEFORE COMMENCING ANY WORK ON SITE OR MAKING ANY SHOP DRAWINGS WHICH MUST BE SUBMITTED AND APPROVED BY THE MANUFACTURE. THIS IS A CADAS DRAWING DO NOT PRINT MANUALLY. DO NOT SCALE FROM THIS DRAWING.

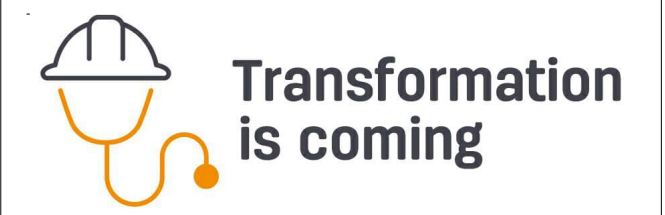


ARCHITECT  
silver thomas hanley  
ARCHITECTURE  
SUITE 6, LEVEL 3 | 1 HOOD STREET | SUBIACO WA 6008  
CLIENT



PROJECT  
ST JOHN OF GOD SUBIACO  
HOSPITAL  
12 SALVADO ROAD, SUBIACO WA  
ARCHITECTURAL

DRAWING  
LEVEL 02 - PROPOSED OVERALL PLANS


DRAWN	CE	APPROVED	TDL	0	30mm
SCALE	1:500	DATE	18-10-2022	SJGSH AS CONSTRUCTED DRAWING NO.	
SN PROJECT NO.	3223	PROJECT REF.	SJGSH SK00.03.02.100	DRAWING NO.	REV
THIS DOCUMENT IS COPYRIGHT & MAY NOT BE REPRODUCED BY ANY MEANS WITHOUT WRITTEN PERMISSION					

 

FILE LOCATION: C:\New\SJGSH & Site\_2021\_DA\_DRP\_ChristopherHartley\041-21

PLOT DATE: 19/10/2022 11:20:37 AM



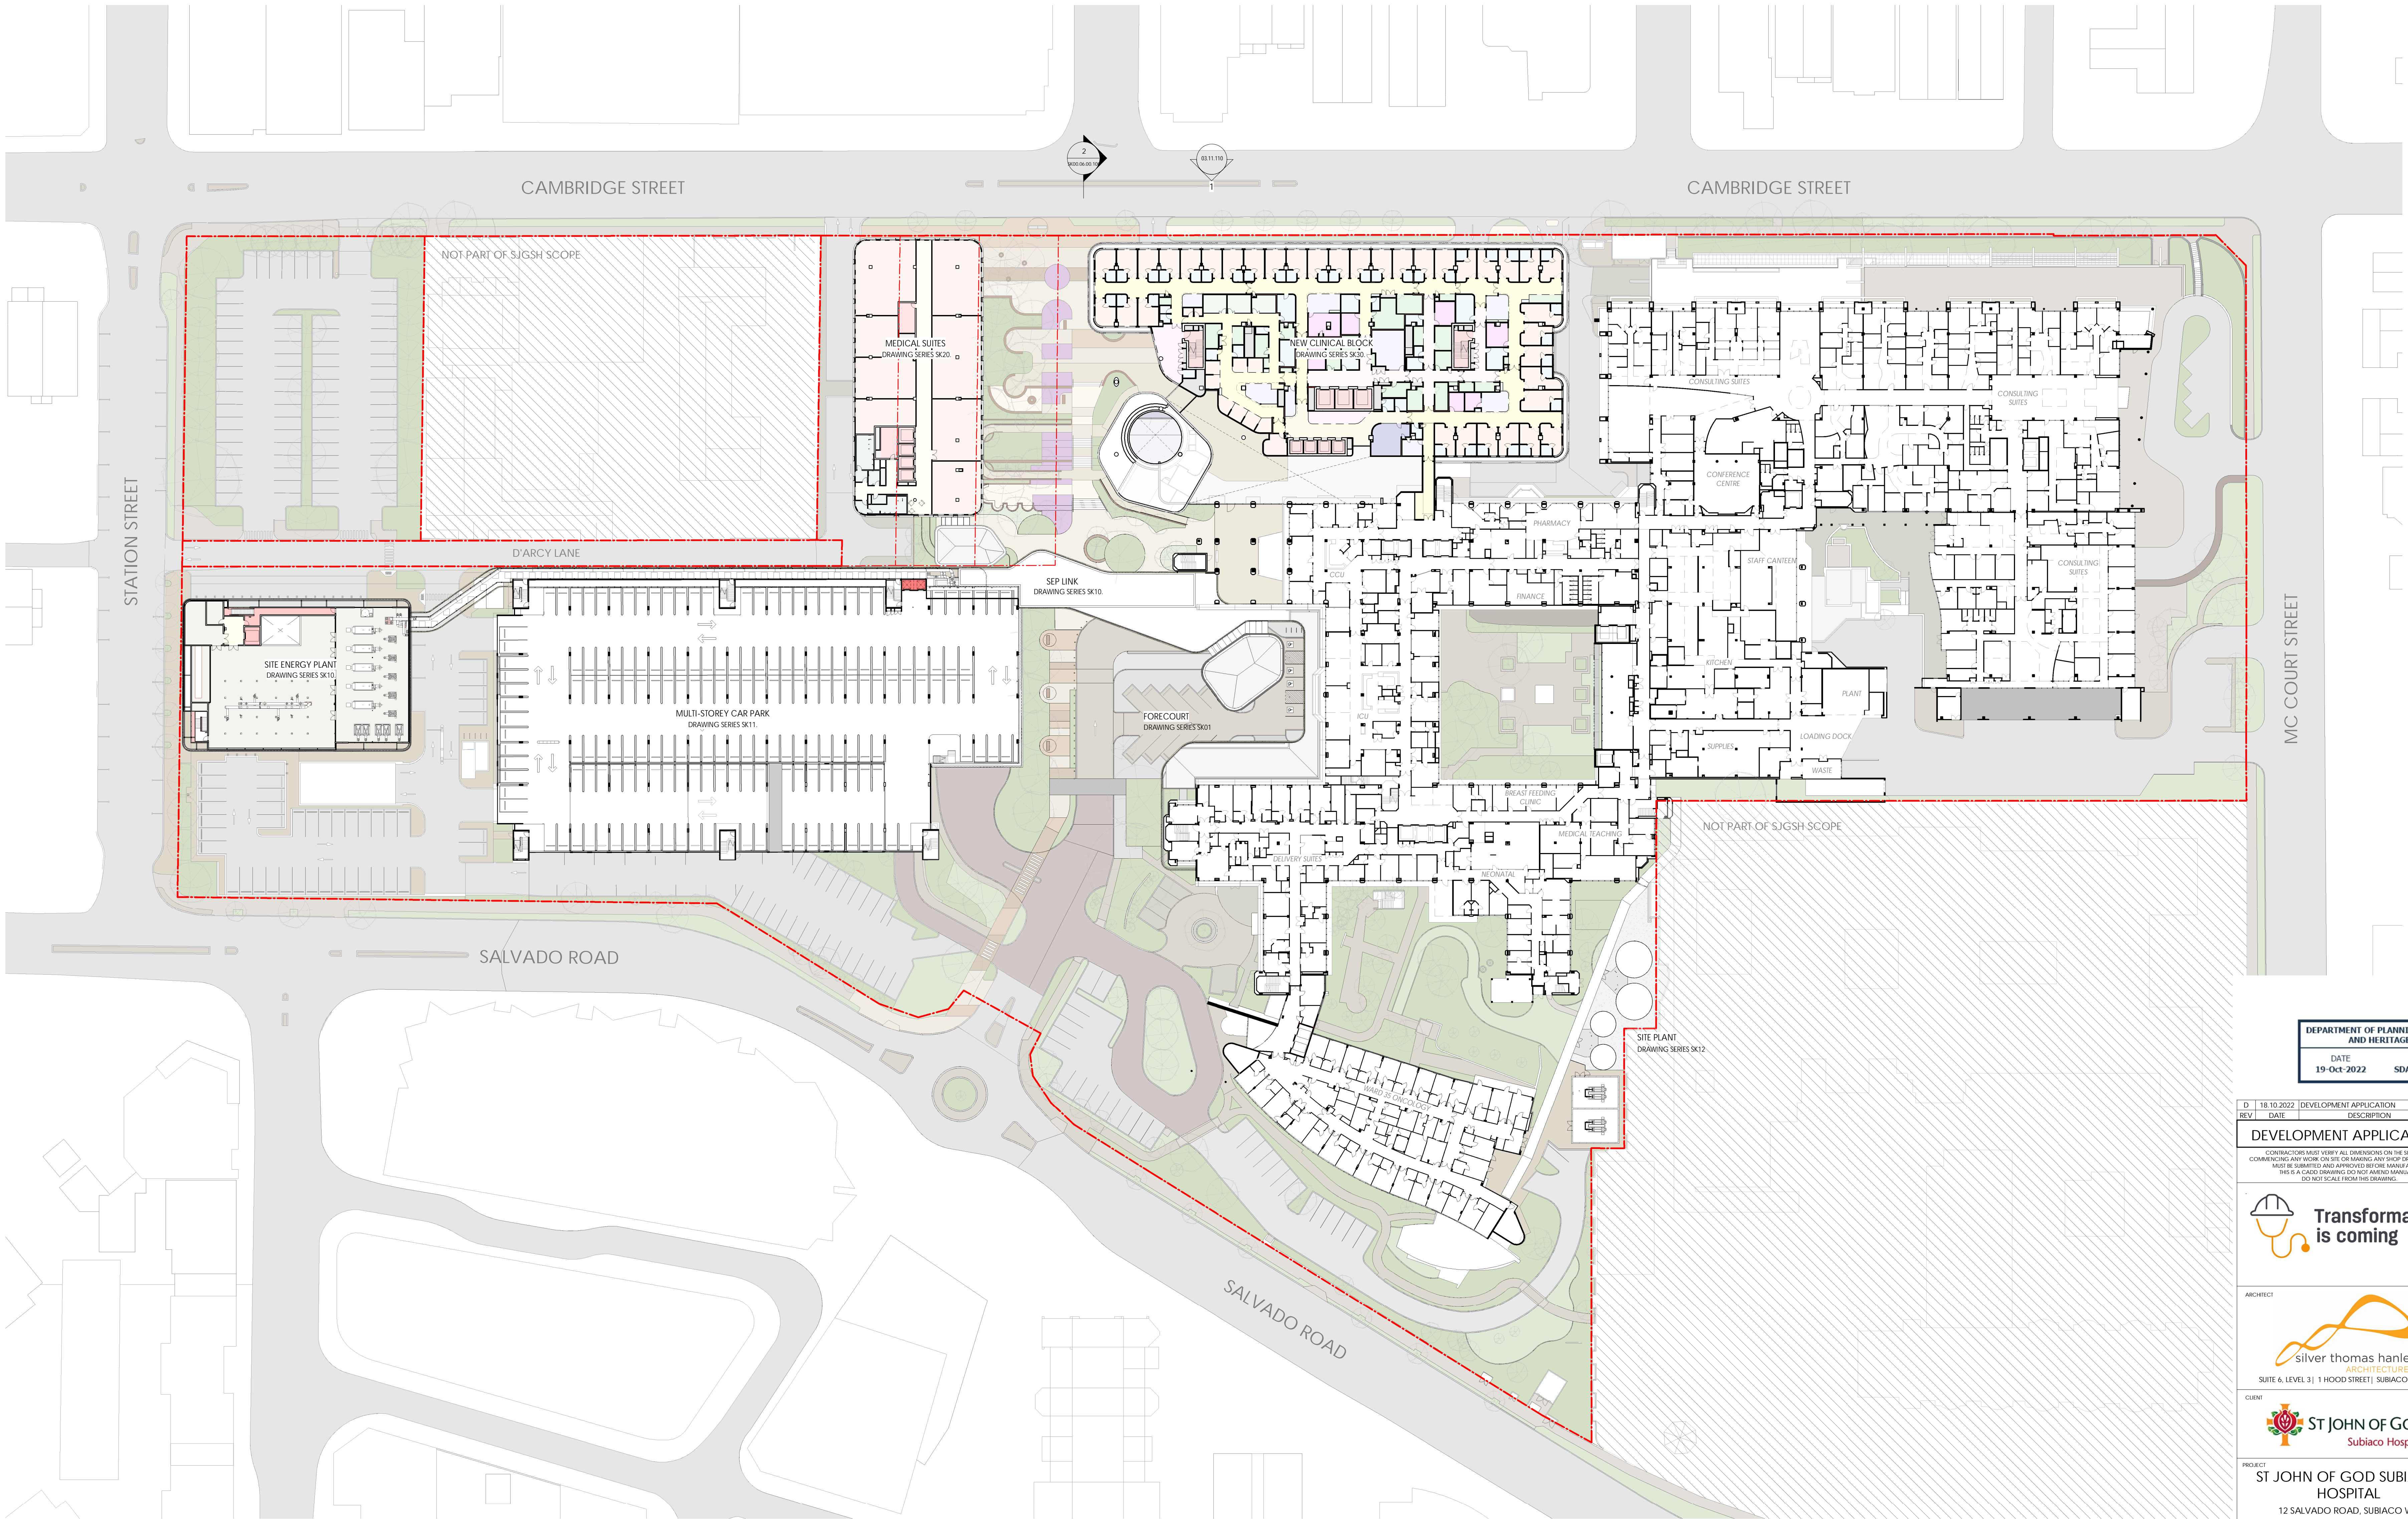

DEPARTMENT OF PLANNING, LANDS  
AND HERITAGE

DATE  
19-Oct-2022

FILE  
SDAU-041-21

D	18-10-2022	DEVELOPMENT APPLICATION	TDL
REV	DATE	DESCRIPTION	BY

DEVELOPMENT APPLICATION

CONTRACTORS MUST VERIFY ALL DIMENSIONS ON THE SITE BEFORE COMMENCING ANY WORK ON SITE OR MAKING ANY OTHER DRAWINGS WHICH MUST BE SUBMITTED AND APPROVED BEFORE MANUFACTURE. THIS IS A CADAS DRAWING. DO NOT AMEND MANUALLY. DO NOT SCALE FROM THIS DRAWING.

ARCHITECT

SILVER THOMAS HANLEY  
ARCHITECTURE  
SUITE 6, LEVEL 3 | 1 HOOD STREET | SUBIACO WA 6008

CLIENT

ST JOHN OF GOD  
Subiaco Hospital

PROJECT

ST JOHN OF GOD SUBIACO  
HOSPITAL  
12 SALVADO ROAD, SUBIACO WA

ARCHITECTURAL

DRAWING

LEVEL 03 - PROPOSED OVERALL PLANS

DRAWN  
SCALE  
1:500 #181

DATE  
18-10-2022

APPROVED  
TDL/JS

DATE  
18-10-2022

0 30mm

1:500 AS CONSTRUCTED DRAWING NO.

SN PROJECT NO.  
3223

PROJECT REF.  
SJGSH

DRAWING NO.  
SK00.03.03.100

REV  
D

FILE LOCATION: C:\Users\JSGSH\_A\_Site\_2021\_DA\_DRP\_ChristopherBENES\04

FILE DATE: 19/10/2022 11:21:11 AM

THIS DOCUMENT IS COPYRIGHT & MAY NOT BE REPRODUCED BY ANY MEANS WITHOUT WRITTEN PERMISSION






D	18.10.2022	DEVELOPMENT APPLICATION	TDL
REV	DATE	DESCRIPTION	BY

CONTRACTORS MUST VERIFY ALL DIMENSIONS ON THE SITE BEFORE  
COMMENCING ANY WORK ON SITE OR MAKING ANY SHOP DRAWINGS WHICH  
MUST BE SUBMITTED AND APPROVED BEFORE MANUFACTURE.  
THIS IS A CADD DRAWING DO NOT AMEND MANUALLY.  
DO NOT SCALE FROM THIS DRAWING.



ARCHITECTURAL

		0  30mm
--	--	--


STH PROJECT No.	PROJECT REF	DRAWING No.	REV.
3223	SIGSH	SK00 03 04 100	D

3223	SJGSH	SK00.03.04.100	D
------	-------	----------------	---

MEANS WITHOUT WRITTEN PERMISSION





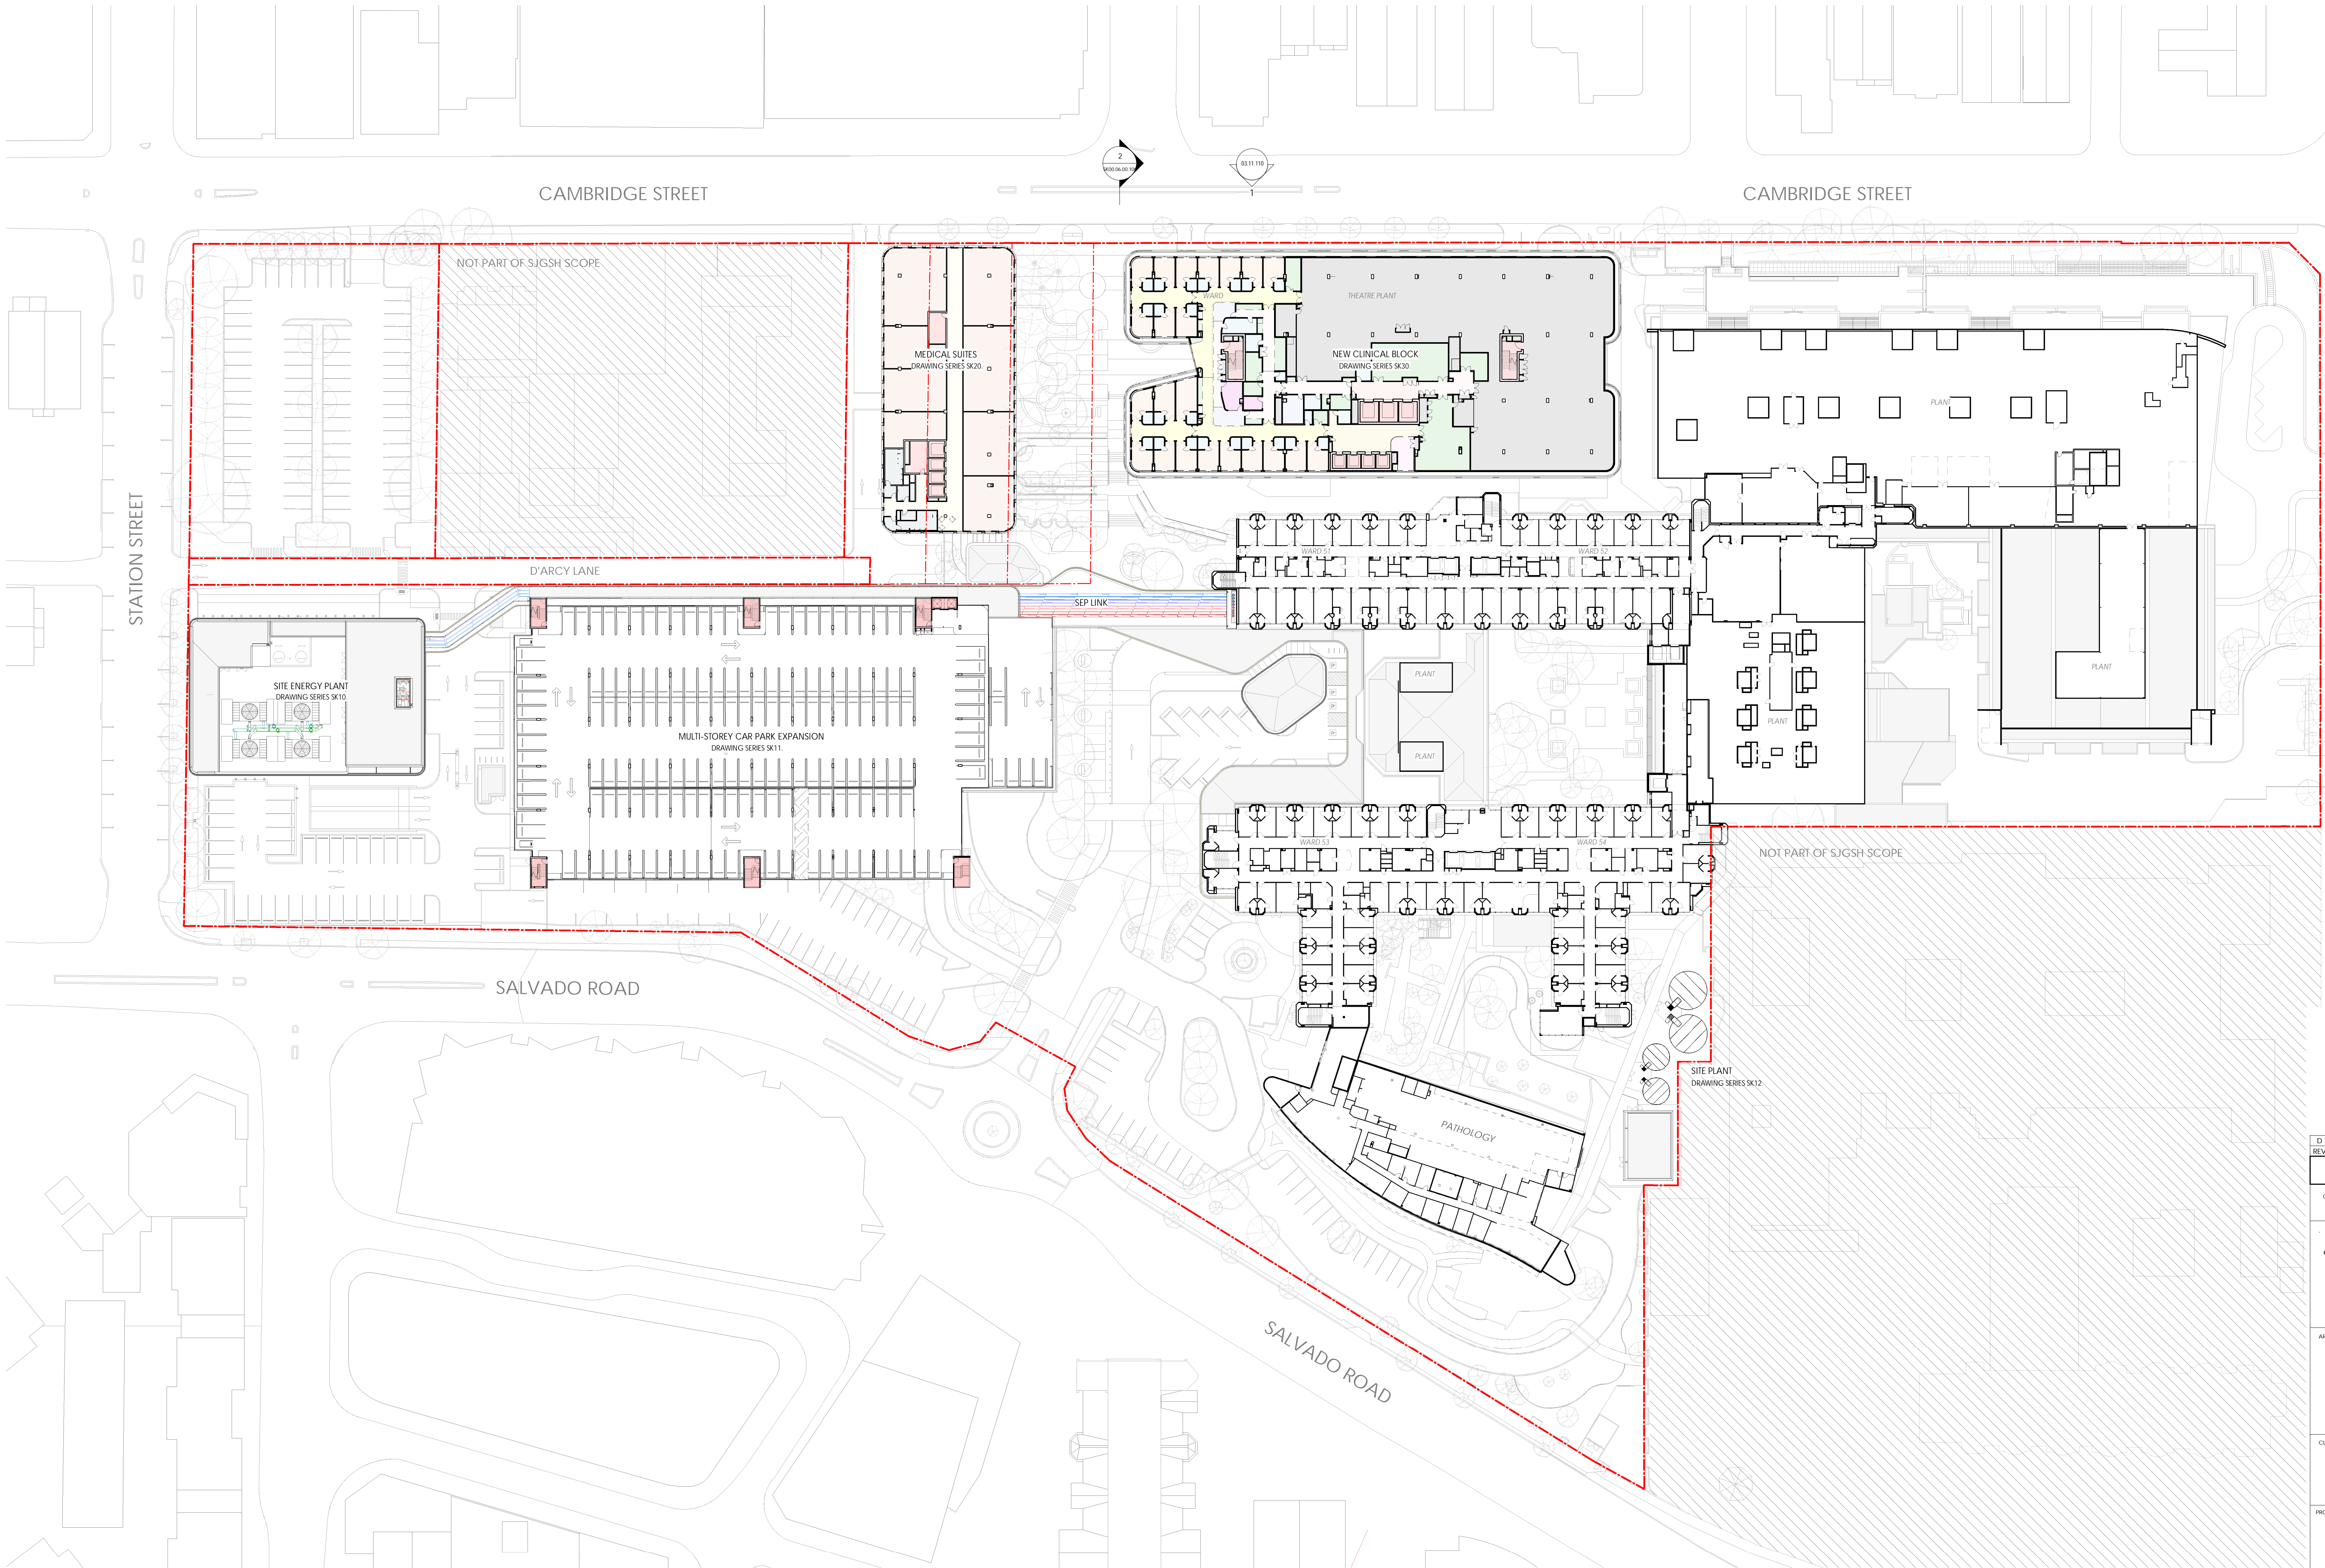

DEPARTMENT OF PLANNING, LANDS AND HERITAGE

DATE: 19-Oct-2022

FILE: SDAU-041-21

D	18/10/2022	DEVELOPMENT APPLICATION	TDL
REV	DATE	DESCRIPTION	BY

DEVELOPMENT APPLICATION

CONTRACTORS MUST VERIFY ALL DIMENSIONS ON THE SITE BEFORE COMMENCING ANY WORK ON SITE OR MAKING ANY SHED DRAWINGS WHICH MUST BE SUBMITTED AND APPROVED BEFORE MANUFACTURE. THIS IS A CADAS DRAWING DO NOT AMEND MANUALLY. DO NOT SCALE FROM THIS DRAWING.

ARCHITECT

SUITE 6, LEVEL 3 | 1 HOOD STREET | SUBIACO WA 6008

CLIENT

PROJECT

ST JOHN OF GOD SUBIACO HOSPITAL

12 SALVADO ROAD, SUBIACO WA

ARCHITECTURAL

DRAWING

LEVEL 05 - PROPOSED OVERALL PLANS

DRAWN

SCALE

1:500 (H1)

DATE

18/10/2022

APPROVED

TDL

DATE

18/10/2022

PROJECT REF

3223

PROJECT NO

SJGSH SK00.03.05.100

REVISION


1

19/10/2022 11:22:29 AM

FILE LOCATION: C:\Users\SJGSH\A\_Site\_2021\DA\_DRP\_Christophers\_Eng-01

THIS DOCUMENT IS COPYRIGHT & MAY NOT BE REPRODUCED BY ANY MEANS WITHOUT WRITTEN PERMISSION



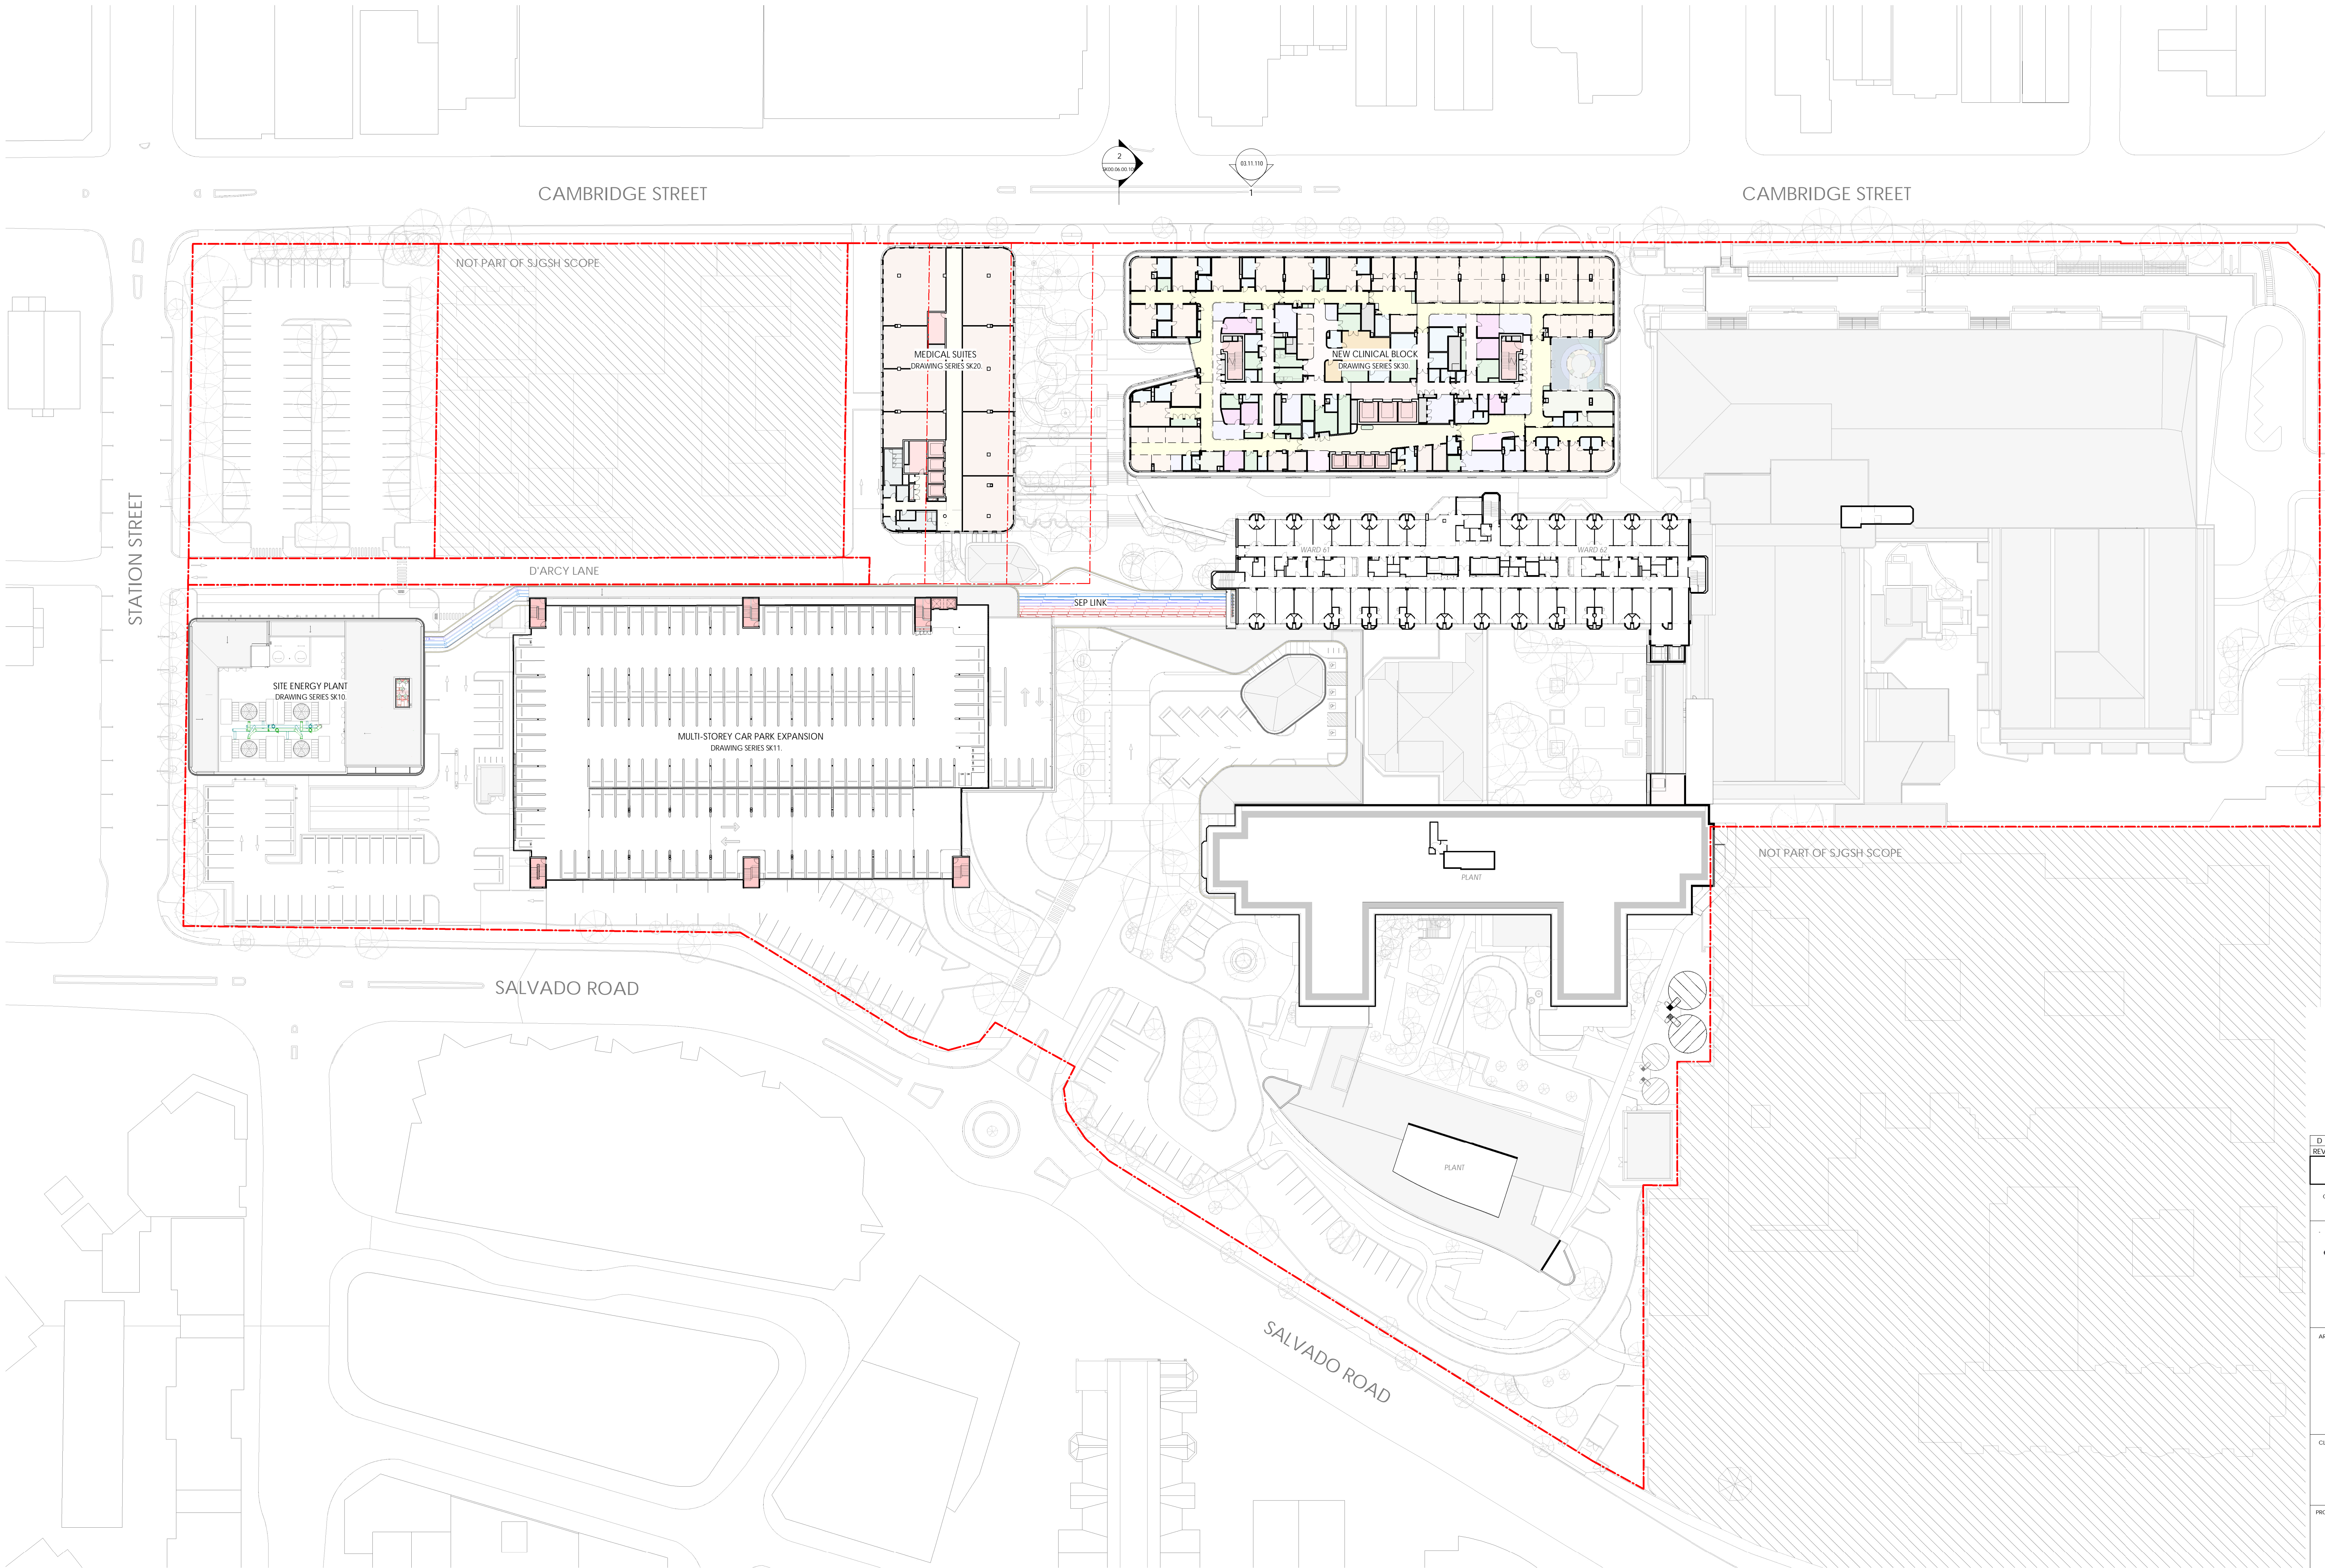

DEPARTMENT OF PLANNING, LANDS AND HERITAGE

DATE: 19-Oct-2022FILE: SDAU-041-21

D	18/10/2022	DEVELOPMENT APPLICATION	TDL
REV	DATE	DESCRIPTION	BY

DEVELOPMENT APPLICATION

CONTRACTORS MUST VERIFY ALL DIMENSIONS ON THE SITE BEFORE COMMENCING ANY WORK ON SITE OR MAKING ANY SHOT DRAWINGS WHICH MUST BE SUBMITTED AND APPROVED BEFORE MANUFACTURE. THIS IS A CADAS DRAWING. DO NOT AMEND MANUALLY. DO NOT SCALE FROM THIS DRAWING.

ARCHITECT

silver thomas hanley  
ARCHITECTURE  
SUITE 6, LEVEL 3 | 1 HOOD STREET | SUBIACO WA 6008

CLIENT

ST JOHN OF GOD  
Subiaco Hospital

PROJECT

ST JOHN OF GOD SUBIACO HOSPITAL  
12 SALVADO ROAD, SUBIACO WA

ARCHITECTURAL

DRAWING

LEVEL 06 - PROPOSED OVERALL PLANS

DRAWN

SCALE

1:500 (H1)

DATE

18/10/2022

APPROVED

TDL

DATE

18/10/2022

SKGSH AS CONSTRUCTED DRAWING NO.

3223

PROJECT REF

SK00.03.06.100

D

REVISION

1

20/10/2022 11:29:39 AM


0 30m

NORTH

FILE LOCATION: C:\Users\SGSH\_A\_Site\_2021\DA\_DRP\_Christophers\_Eng-01

THIS DOCUMENT IS COPYRIGHT & MAY NOT BE REPRODUCED BY ANY MEANS WITHOUT WRITTEN PERMISSION




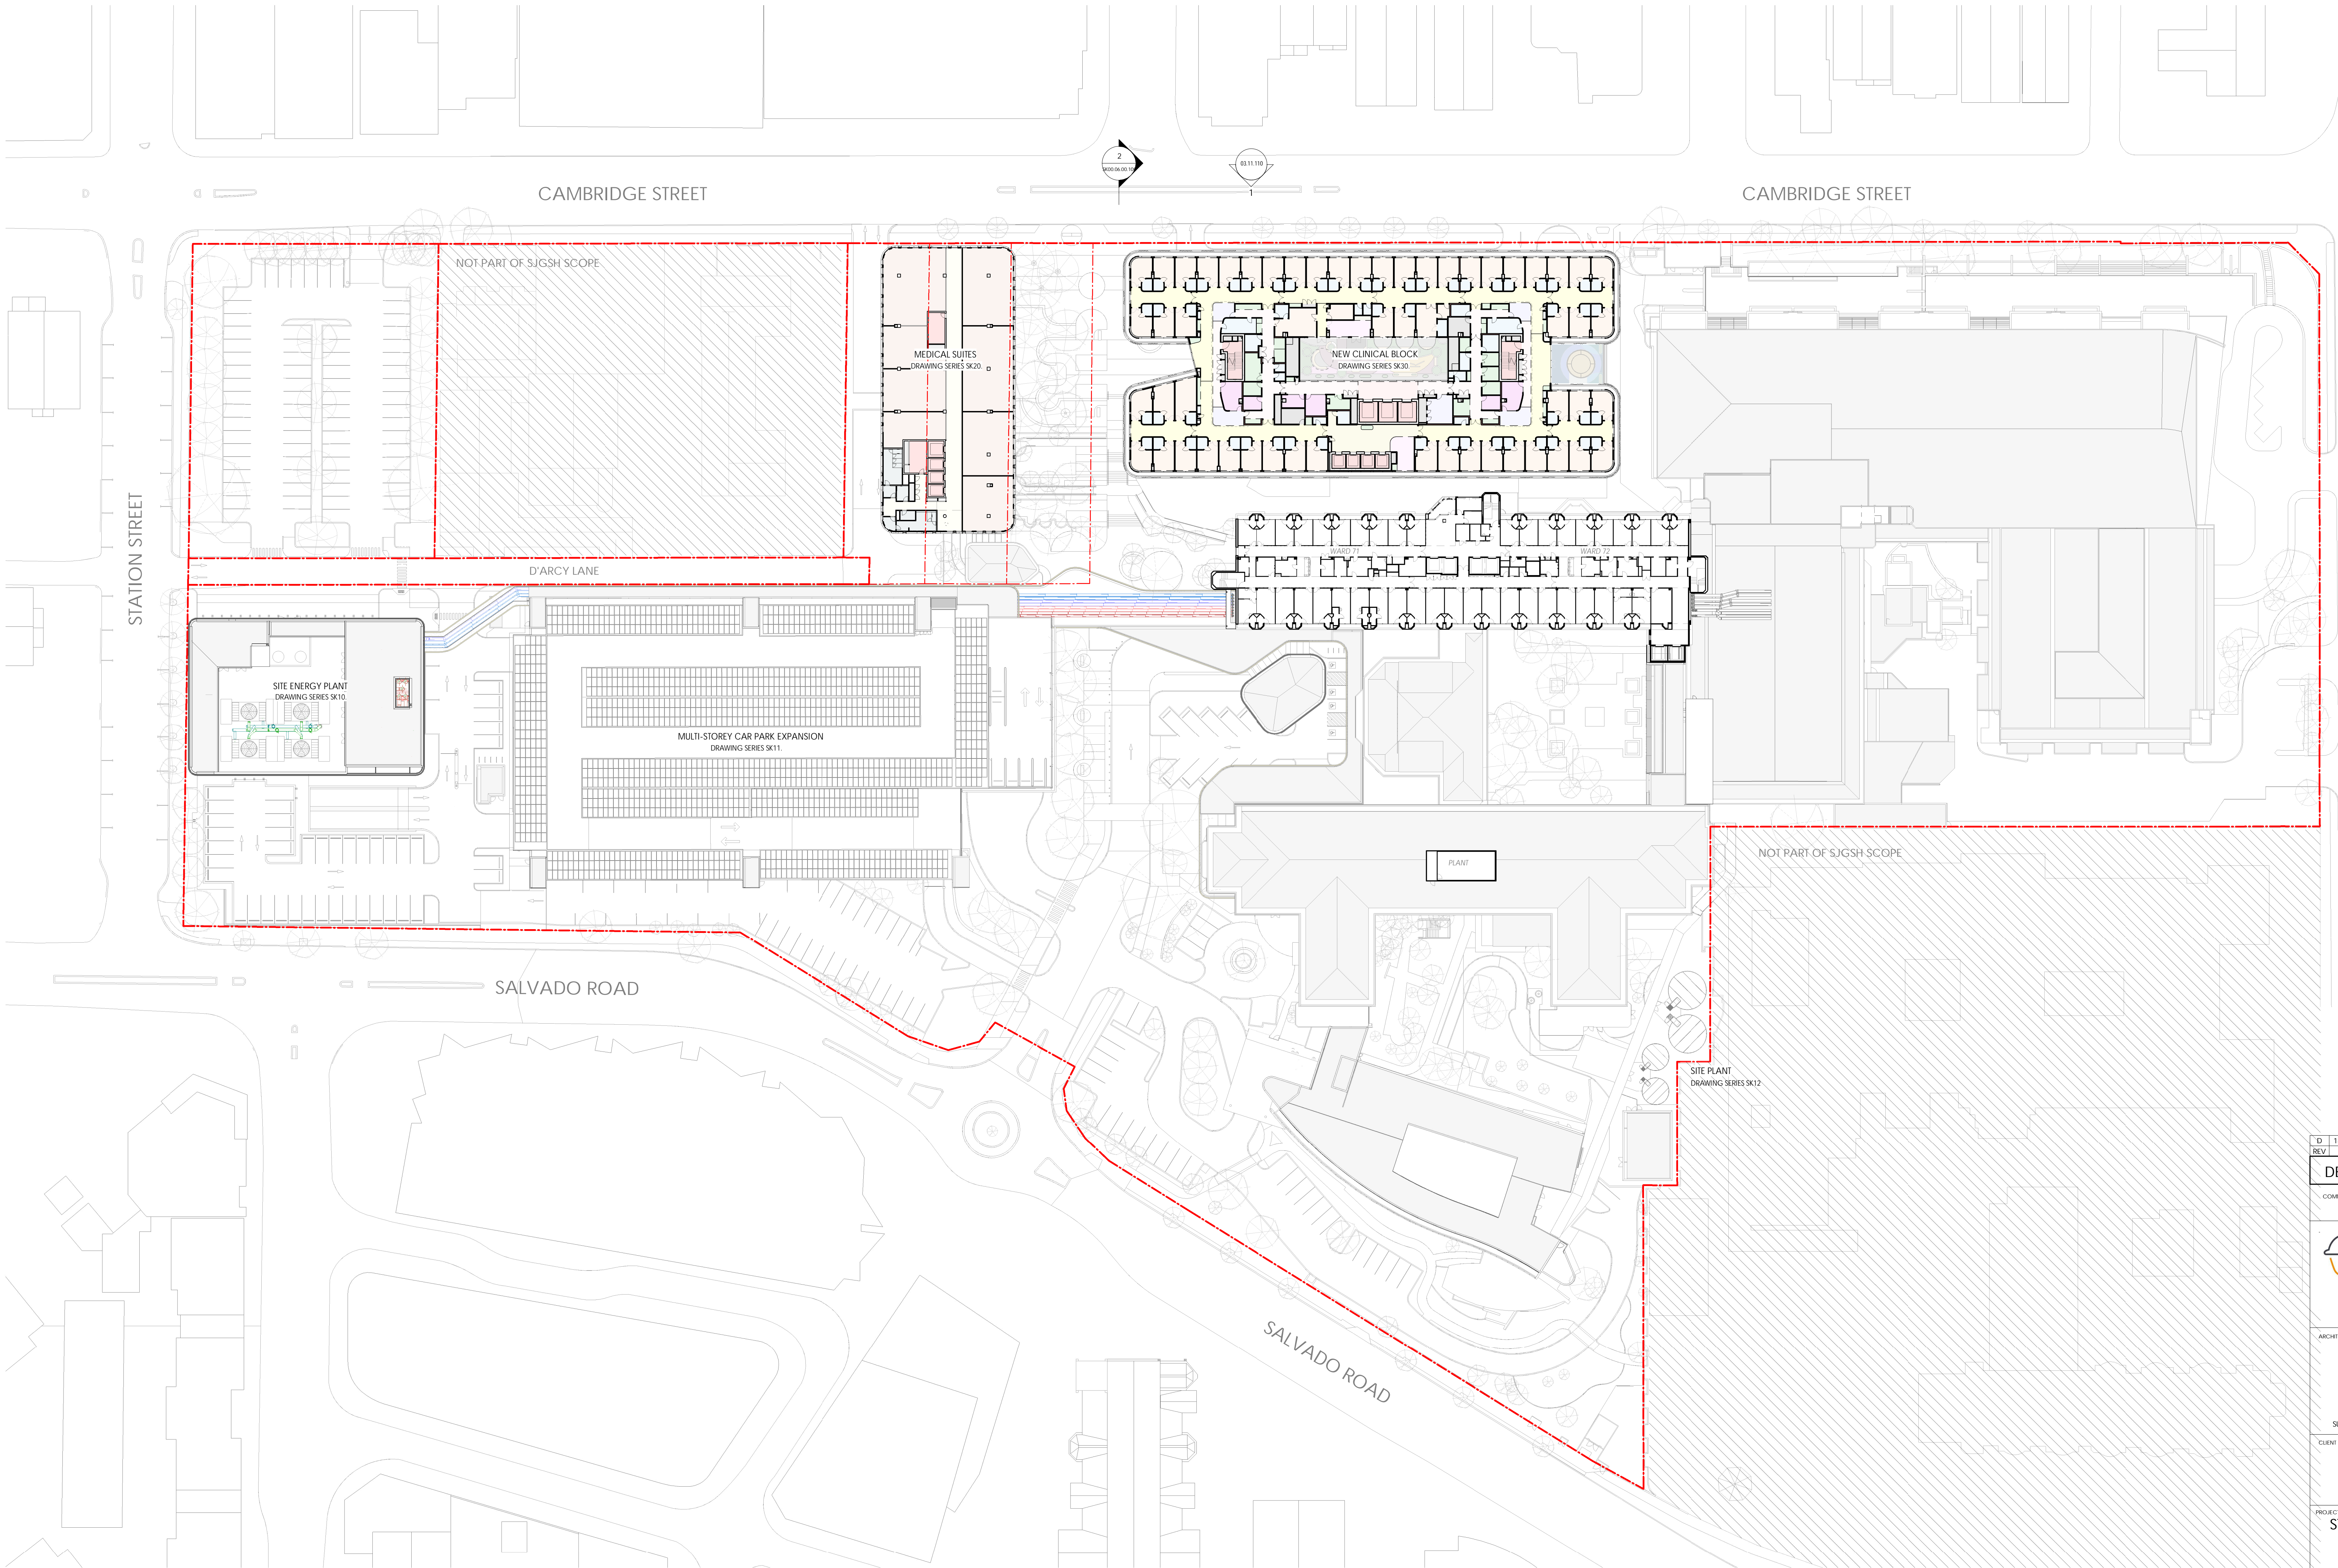

DEPARTMENT OF PLANNING, LANDS  
AND HERITAGE  
DATE 19-Oct-2022 FILE SDAU-041-21

REV	DATE	DESCRIPTION	TDL	BY
1	18/10/2022	DEVELOPMENT APPLICATION		

CONTRACTORS MUST VERIFY ALL DIMENSIONS ON THE SITE BEFORE COMMENCING ANY WORK ON SITE OR MAKING ANY SHOP DRAWINGS WHICH MUST BE SUBMITTED AND APPROVED BEFORE MANUFACTURE. THIS IS A CADAS DRAWING DO NOT AMEND MANUALLY. DO NOT SCALE FROM THIS DRAWING.

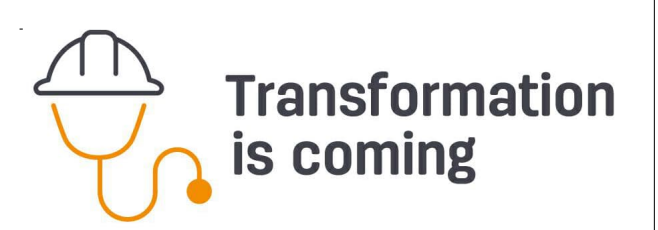

ARCHITECT

silver thomas hanley  
ARCHITECTURE  
SUITE 6, LEVEL 3 | 1 HOOD STREET | SUBIACO WA 6008

CLIENT

PROJECT  
ST JOHN OF GOD SUBIACO  
HOSPITAL  
12 SALVADO ROAD, SUBIACO WA

ARCHITECTURAL

DRAWING  
LEVEL 07 - PROPOSED OVERALL PLANS

DRAWN	DATE	APPROVED	TITLE	SCALE	DATE	PROJECT REF	DRAWING NO	REV
3223	18/10/2022		SJGSH AS CONSTRUCTED DRAWING No.	1:500 (#1)	18/10/2022		3223_SJGSH_SK00.03.07.100	D

THIS DOCUMENT IS COPYRIGHT & MAY NOT BE REPRODUCED BY ANY MEANS WITHOUT WRITTEN PERMISSION


FILE LOCATION: C:\Users\SJGSH\_A\_Site\_2021\DA\_DRP\_Christophers\_Eng-01

PLOT DATE: 17/10/2023 11:23:49 AM







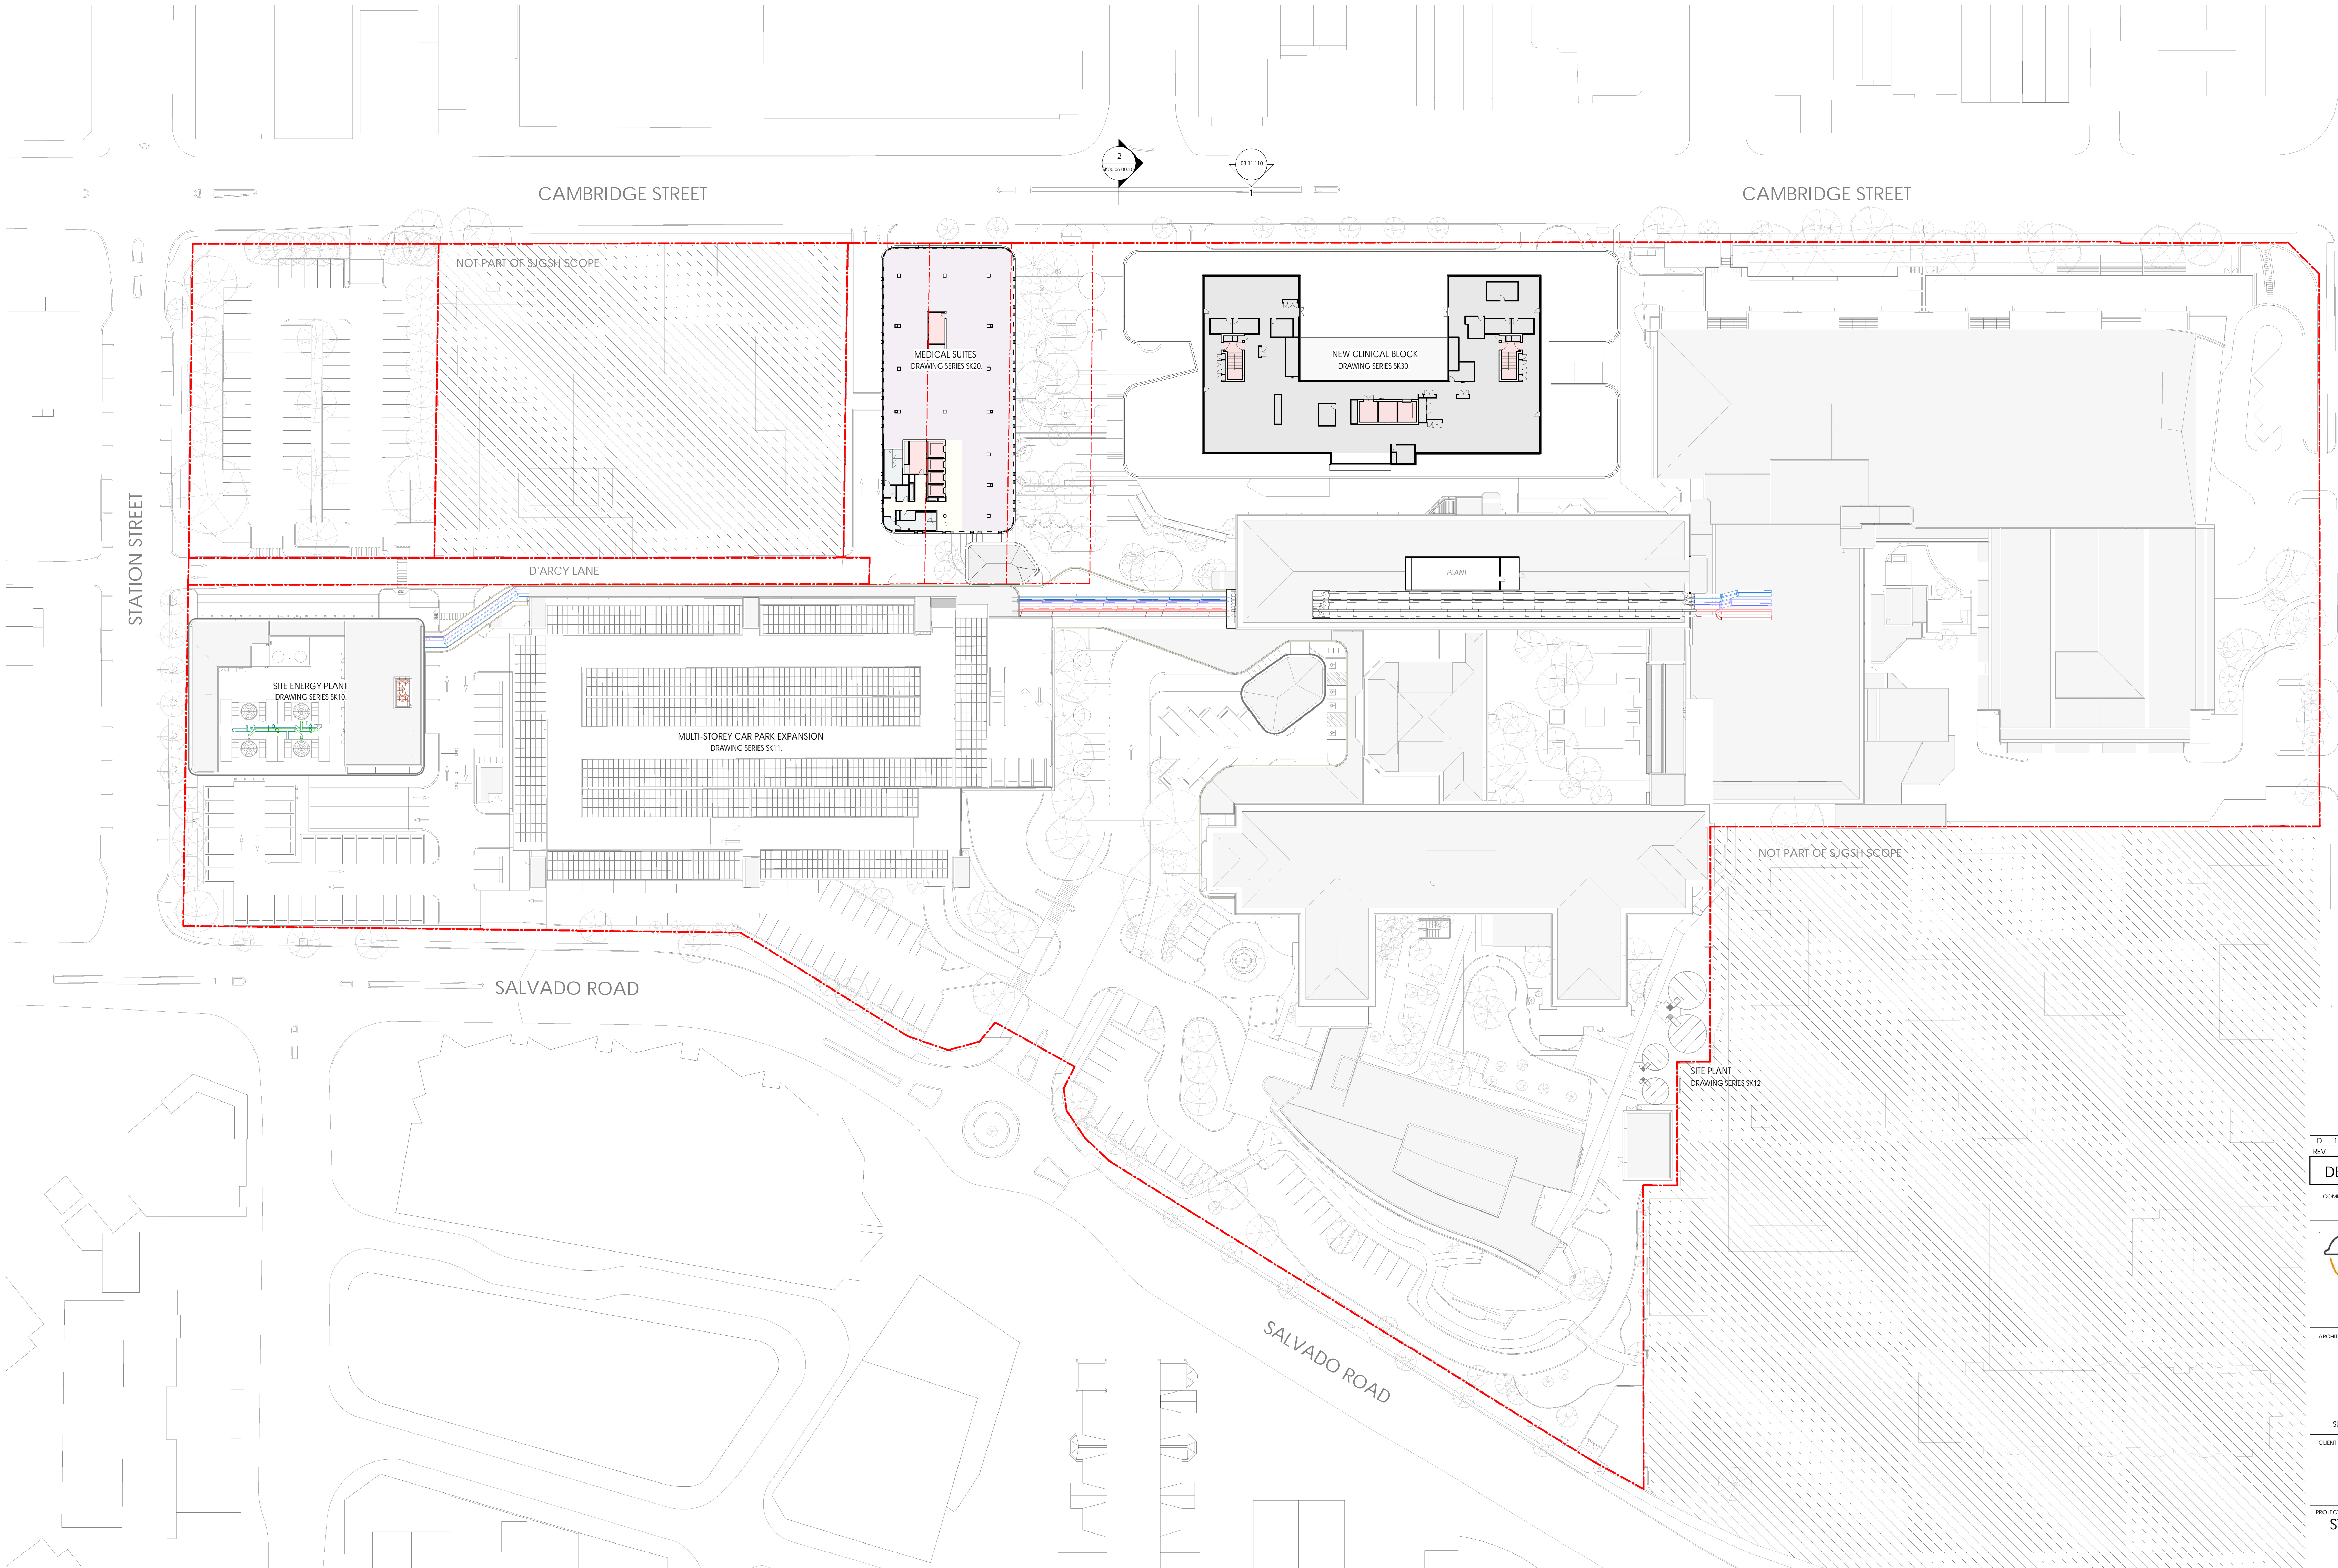

MC COURT STREET


DEPARTMENT OF PLANNING, LANDS AND HERITAGE

DATE: 19-Oct-2022 FILE: SDAU-041-21

D	18-10-2022	DEVELOPMENT APPLICATION	TDL
REV	DATE	DESCRIPTION	BY

DEVELOPMENT APPLICATION

CONTRACTORS MUST VERIFY ALL DIMENSIONS ON THE SITE BEFORE COMMENCING ANY WORK ON SITE OR MAKING ANY SHOP DRAWINGS WHICH MUST BE SUBMITTED AND APPROVED BEFORE MANUFACTURE. THIS IS A CADAS DRAWING DO NOT AMEND MANUALLY. DO NOT SCALE FROM THIS DRAWING.

 Transformation is coming

ARCHITECT

 silver thomas hanley ARCHITECTURE

SUITE 6, LEVEL 3 | 1 HOOD STREET | SUBIACO WA 6008

CLIENT

 ST JOHN OF GOD Subiaco Hospital

PROJECT

ST JOHN OF GOD SUBIACO HOSPITAL


12 SALVADO ROAD, SUBIACO WA

ARCHITECTURAL

DRAWING

LEVEL 09 - PROPOSED OVERALL PLANS

DRAWN	CE	APPROVED	TDL	0	30m
SCALE	1:500 (H1)	DATE	18-10-2022	SJGSH AS CONSTRUCTED DRAWING No.	
SN PROJECT No.	3223	PROJECT REF	SJGSH SK00.03.09.100	DRAWING No.	REV
THIS DOCUMENT IS COPYRIGHT & MAY NOT BE REPRODUCED BY ANY MEANS WITHOUT WRITTEN PERMISSION					

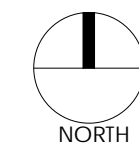


FILE LOCATION: C:\Users\SJGSH\_A\_Site\_2021\DA\_DRP\_Christophers\_EHS-01

PLOT DATE: 17/10/2023 11:25:07 AM








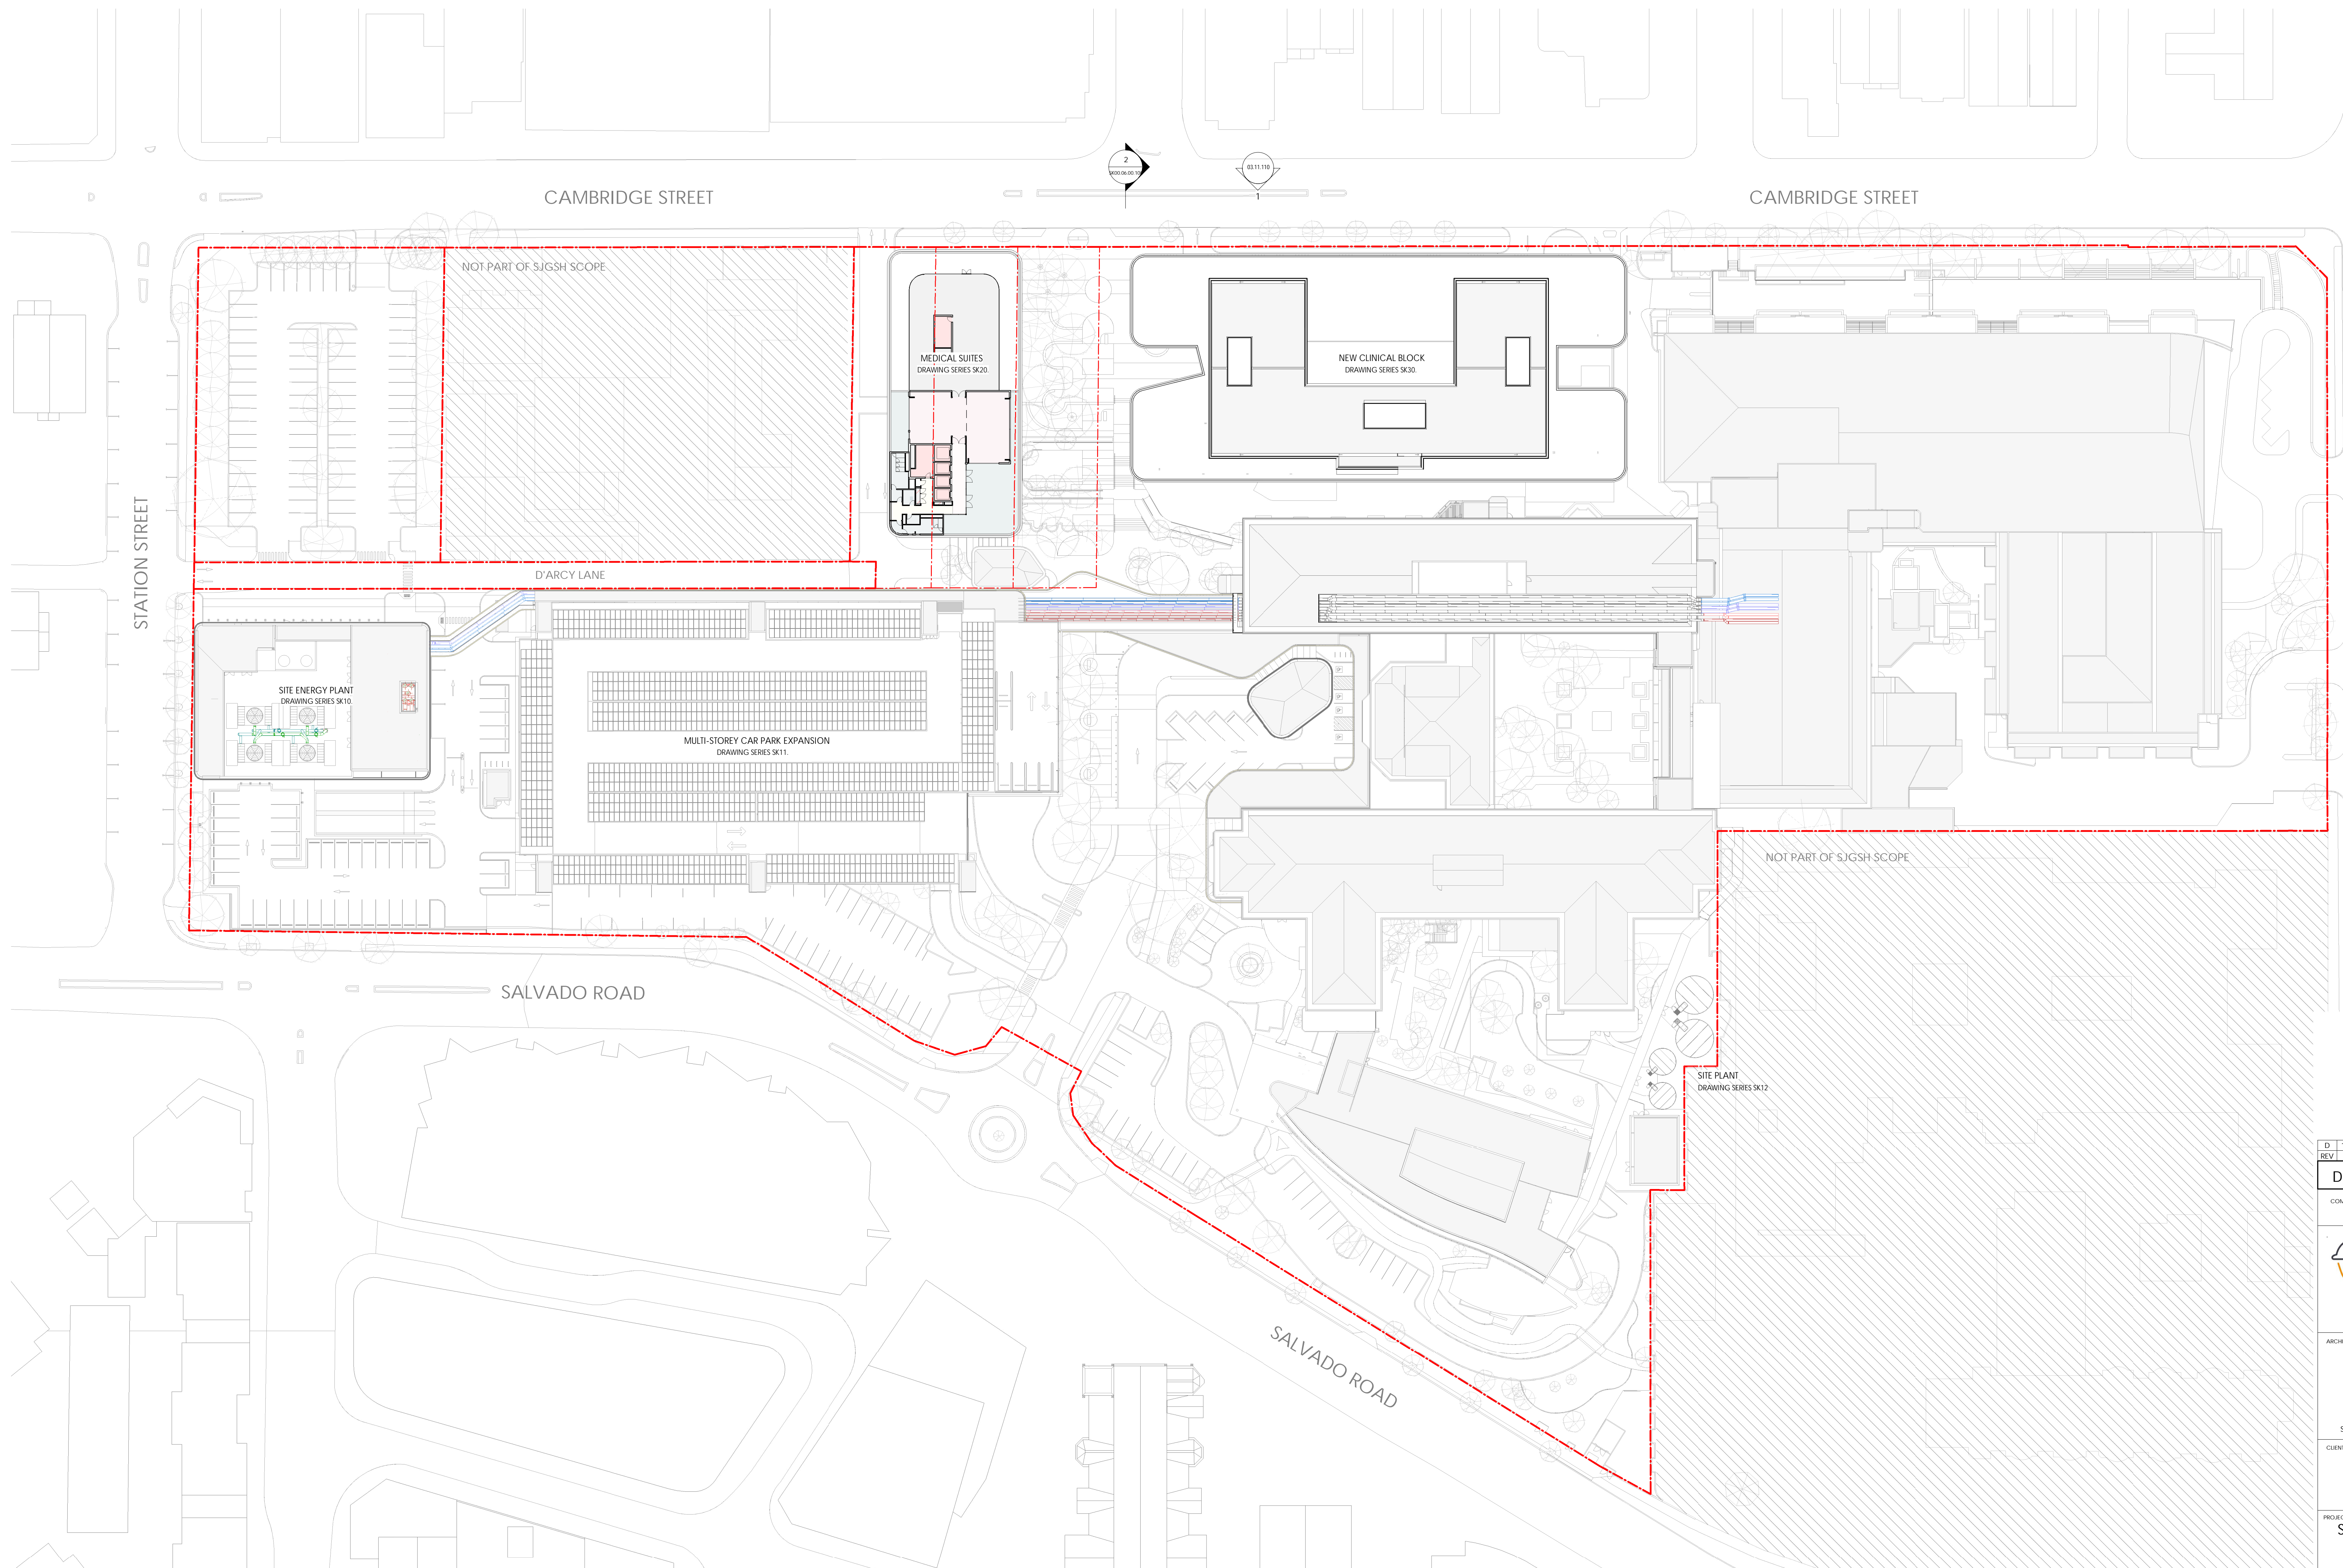

DEPARTMENT OF PLANNING, LANDS AND HERITAGE			
DATE 19-Oct-2022		FILE SDAU-041-21	
D	18.10.2022	DEVELOPMENT APPLICATION	TDI
REV	DATE	DESCRIPTION	BY
DEVELOPMENT APPLICATION			
CONTRACTORS MUST VERIFY ALL DIMENSIONS ON THE SITE BEFORE COMMENCING ANY WORK ON SITE OR HAVING ANY SHOP DRAWINGS WHICH HAVE BEEN SUBMITTED AND APPROVED BEFORE MANUFACTURE. THIS IS A CASD DRAWINGS DO NOT AMEND MANUALLY. DO NOT SCALE FROM THIS DRAWING.			
<div></div> <div>Transformation is coming</div>			
ARCHITECT			
<div></div> <div>silver thomas hanley architects SUITE 6, LEVEL 3   1 HOOD STREET   SUBIACO WA 6008</div>			
CLIENT			
<div></div> <div>ST JOHN OF GOD Subiaco Hospital</div>			
PROJECT			
ST JOHN OF GOD SUBIACO HOSPITAL 12 SALVADO ROAD, SUBIACO WA			
ARCHITECTURAL			
DRAWING			
LEVEL 11 - PROPOSED OVERALL PLANS			
<div></div>			
DRAWN			
CIB		APPROVED	SCALE AS CONSTRUCTED DRAWING NO.
SCALE 1:500 (B1)		DATE 18.10.2022	
PROJECT REF		DRAWING No.	REV
3223 SJ/GSH		SK003.11.100	D
THIS DOCUMENT IS COPYRIGHT & MAY NOT BE REPRODUCED BY ANY MEANS WITHOUT WRITTEN PERMISSION.			



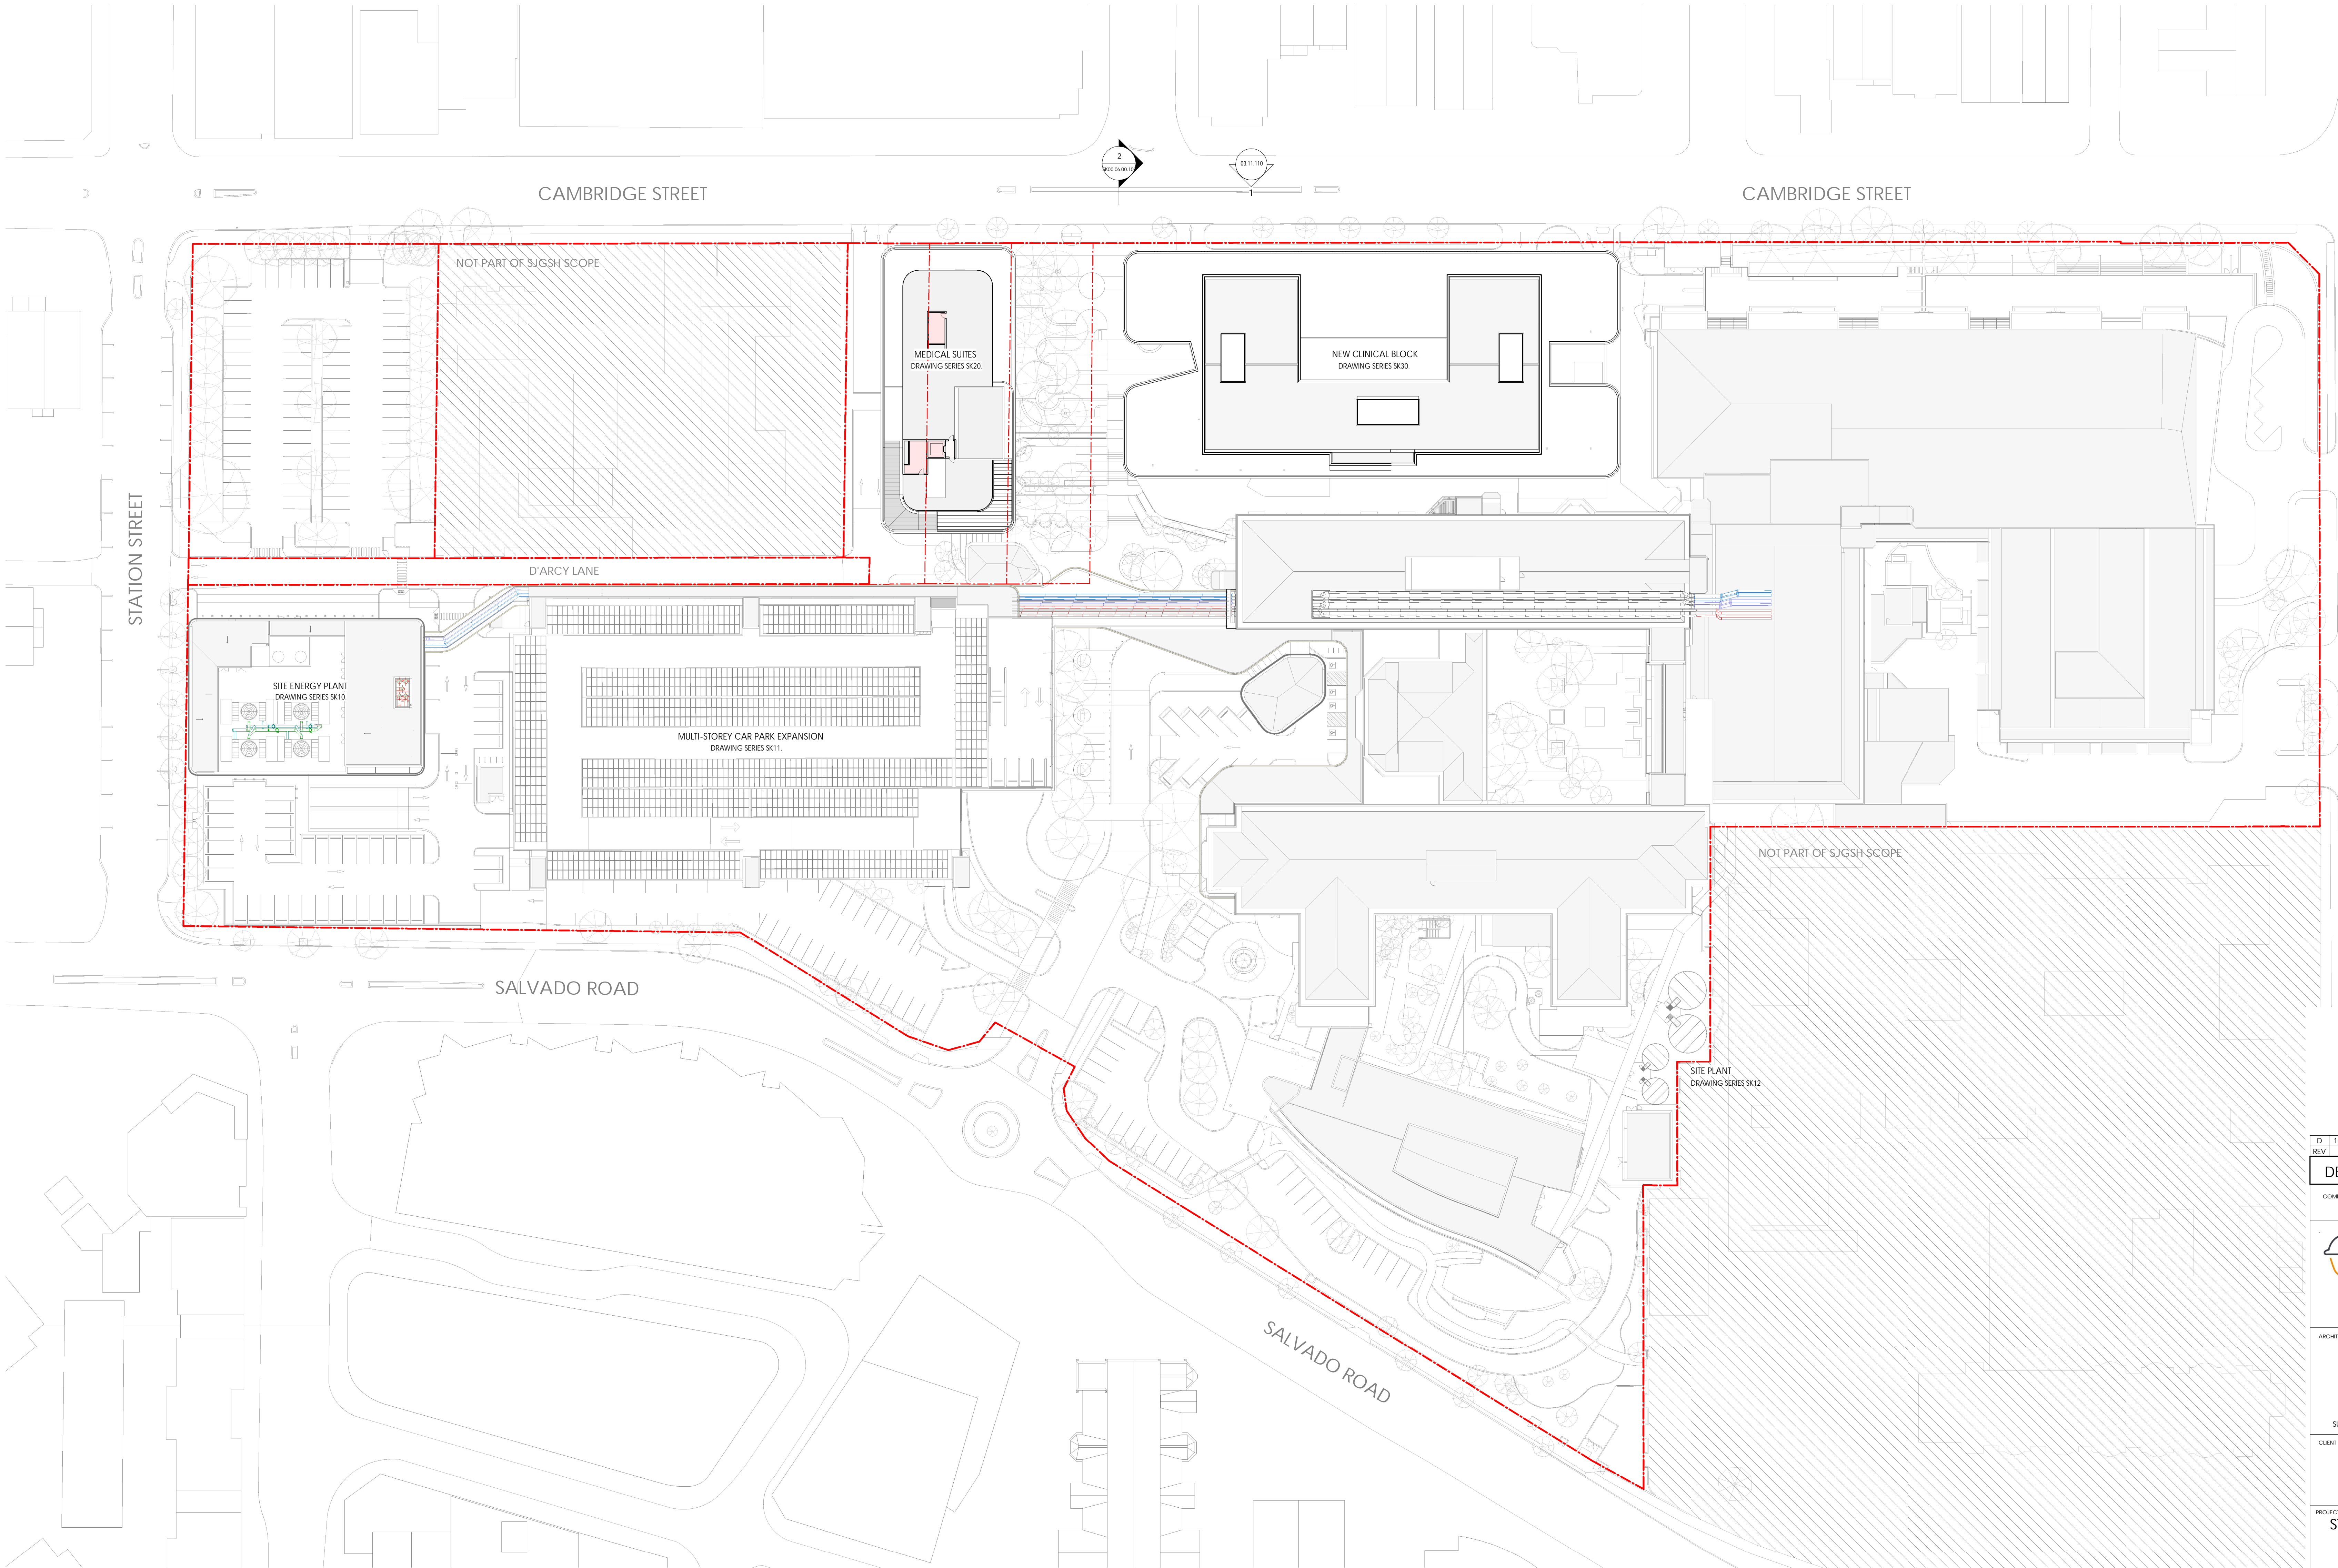

MC COURT STREET

DEPARTMENT OF PLANNING, LANDS  
AND HERITAGE

DATE: 19-Oct-2022 FILE: SDAU-041-21

D	18-10-2022	DEVELOPMENT APPLICATION	TDL
REV	DATE	DESCRIPTION	BY

DEVELOPMENT APPLICATION

CONTRACTORS MUST VERIFY ALL DIMENSIONS ON THE SITE BEFORE COMMENCING ANY WORK ON SITE OR MAKING ANY SHOP DRAWINGS WHICH MUST BE SUBMITTED AND APPROVED BEFORE MANUFACTURE. THIS IS A CADAS DRAWING DO NOT ALTER MANUALLY. DO NOT SCALE FROM THIS DRAWING.

TRANSFORMATION  
is coming

ARCHITECT

silver thomas hanley  
ARCHITECTURE  
SUITE 6, LEVEL 3 | 1 HOOD STREET | SUBIACO WA 6008

CLIENT

ST JOHN OF GOD  
Subiaco Hospital

PROJECT

ST JOHN OF GOD SUBIACO  
HOSPITAL  
12 SALVADO ROAD, SUBIACO WA

ARCHITECTURAL

DRAWING

LEVEL 12 - PROPOSED OVERALL PLANS

DRAWN: 1:000 #181 DATE: 18-10-2022

APPROVED: [Signature] DATE: 18-10-2022

SCALE: 1:000 #181

PROJECT REF: 3223 SJGSH SK00.03.12.100

DRAWING NO: 3223 SJGSH SK00.03.12.100

REV: 1

DATE: 19/10/2022 11:27:10 AM

FILE LOCATION: C:\Users\JSGSH\_A\_Site\_2021\DA\_DRP\_Christophers\PHS-04


THIS DOCUMENT IS COPYRIGHT & MAY NOT BE REPRODUCED BY ANY MEANS WITHOUT WRITTEN PERMISSION










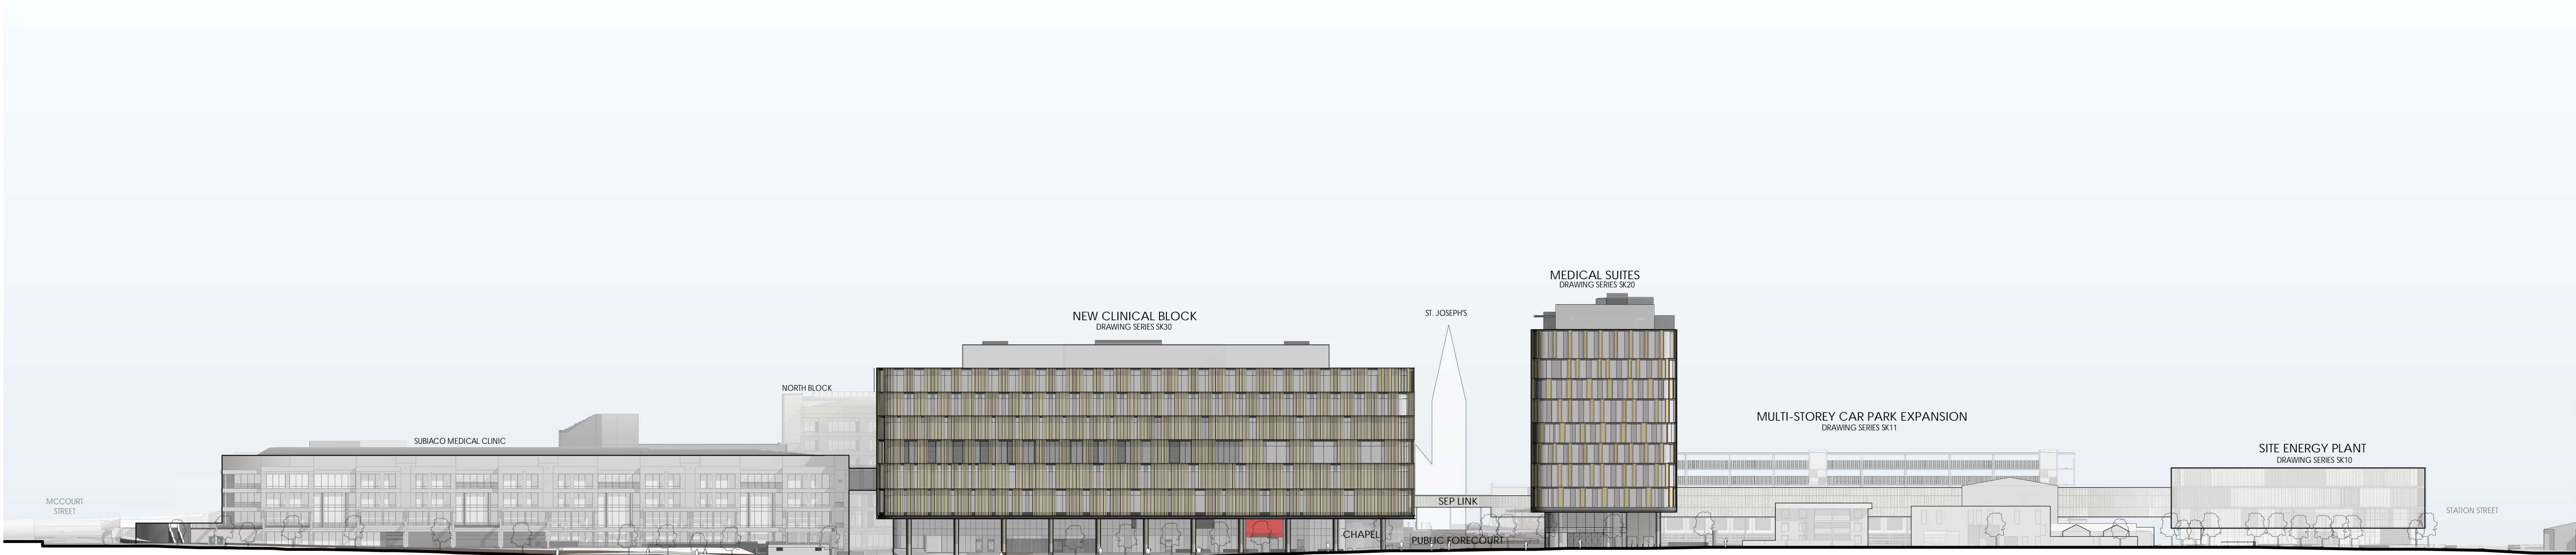

1 CAMBRIDGE STREET ELEVATION  
SCALE 1 : 500

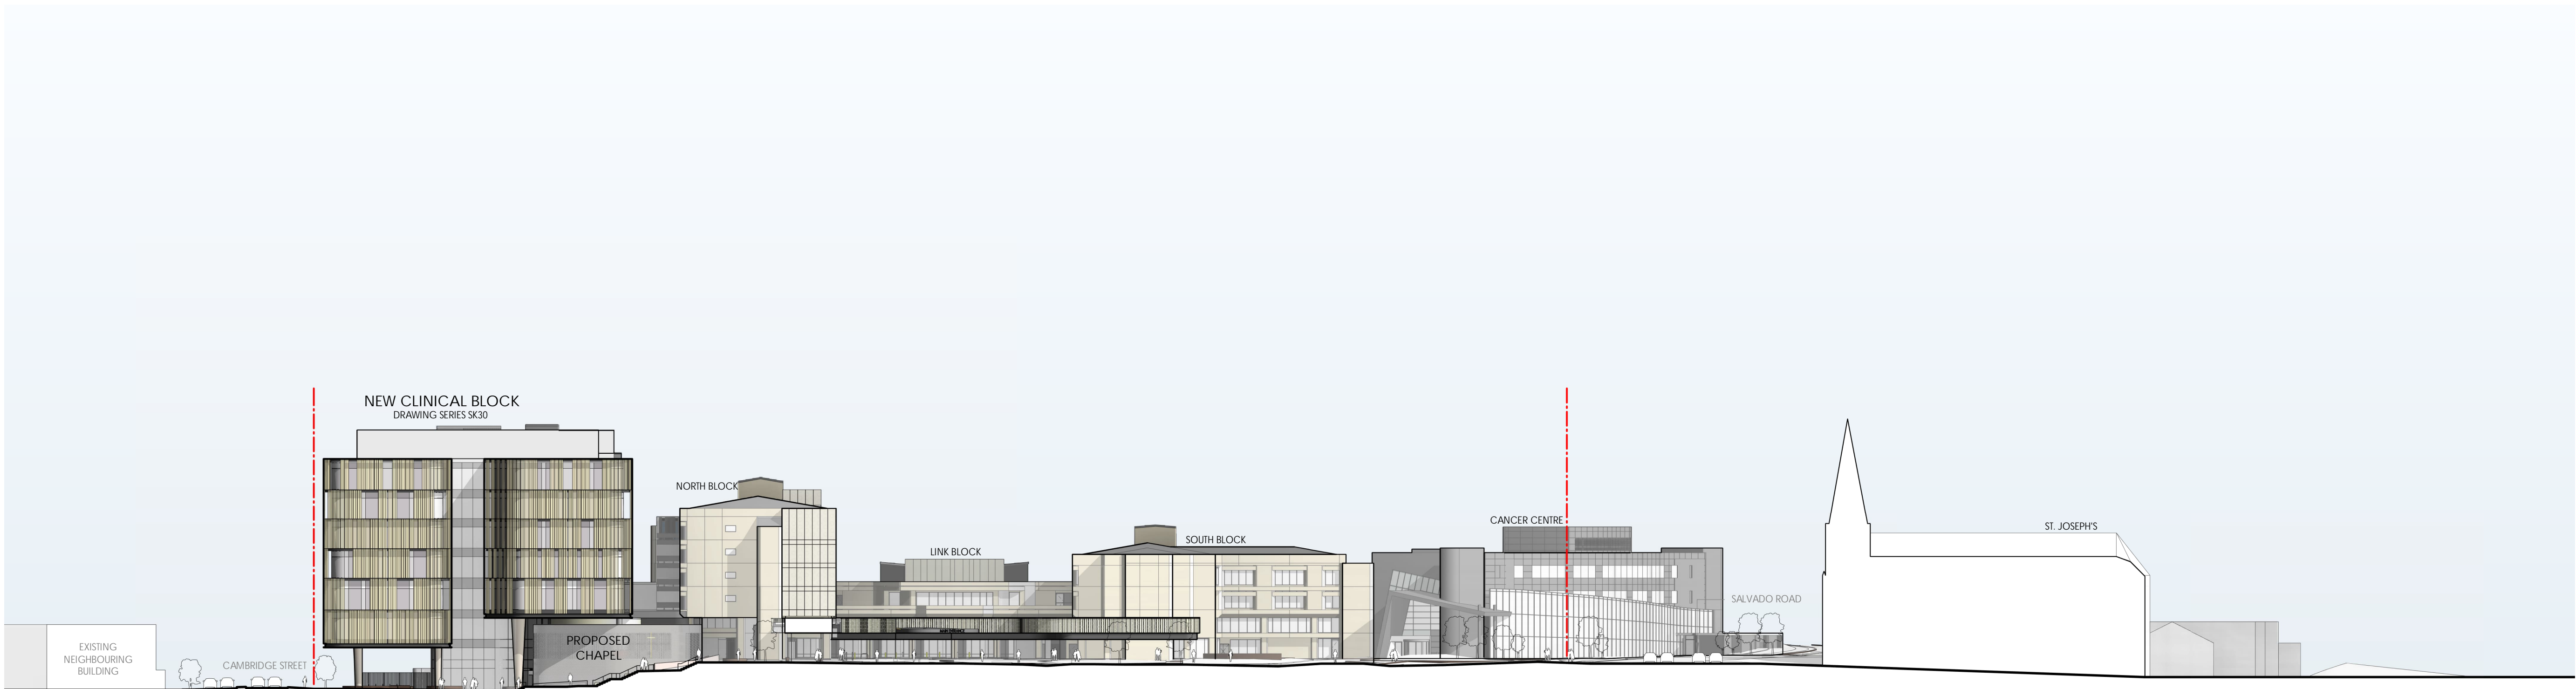



2 OVERALL SITE SECTION  
SCALE 1 : 500


DEPARTMENT OF PLANNING, LANDS AND HERITAGE			
DATE		FILE	
19-Oct-2022		SDAU-041-21	

D	18-10-2022	DEVELOPMENT APPLICATION	TDL
REV	DATE	DESCRIPTION	BY
1	18-10-2022	DEVELOPMENT APPLICATION	BY

CONTRACTORS MUST VERIFY ALL DIMENSIONS ON THE SITE BEFORE COMMENCING ANY WORK ON SITE OR MAKING ANY SHOP DRAWINGS WHICH MUST BE SUBMITTED AND APPROVED BEFORE MANUFACTURE. THIS IS A CADDED DRAWING DO NOT AMEND MANUALLY. DO NOT SCALE FROM THIS DRAWING.

 **Transformation is coming**

ARCHITECT  
  
silver thomas hanley  
ARCHITECTURE  
SUITE 6, LEVEL 3 | 1 HOOD STREET | SUBIACO WA 6008

CLIENT  
  
ST JOHN OF GOD  
Subiaco Hospital

PROJECT  
ST JOHN OF GOD SUBIACO HOSPITAL  
12 SALVADO ROAD, SUBIACO WA

ARCHITECTURAL

DRAWING  
OVERALL SITE ELEVATION & SECTION

DRAWN	DATE	APPROVED	DATE
SK00.06.00.100	18-10-2022	SK00.06.00.100	18-10-2022

SCALE 1 : 500

DRAWING NO. 3223 SJGSH SK00.06.00.100

REVISIONS

THIS DOCUMENT IS COPYRIGHT & MAY NOT BE REPRODUCED BY ANY MEANS WITHOUT WRITTEN PERMISSION

FILE LOCATION: C:\Users\SGSH\_A\_Site\_2021\_DA\_DRP\_Challenge\EPHC-01

PLOT DATE: 4/10/2022 12:28:35 PM






1 SITE PLAN - PUBLIC FORECOURT - SOUTH  
SCALE 1:200

DEPARTMENT OF PLANNING, LANDS  
AND HERITAGE  
DATE 19-Oct-2022 FILE SDAU-041-21

D	18/10/2022	DEVELOPMENT APPLICATION	TDL
REV	DATE	DESCRIPTION	BY

DEVELOPMENT APPLICATION  
CONTRACTORS MUST VERIFY ALL DIMENSIONS ON THE SITE BEFORE COMMENCING ANY WORK ON SITE OR MAKING ANY SHOT DRAWINGS WHICH MUST BE SUBMITTED AND APPROVED BY THE MANUFACTURE. THIS IS A CADAS DRAWING DO NOT MANIPULATE MANUALLY. DO NOT SCALE FROM THIS DRAWING.

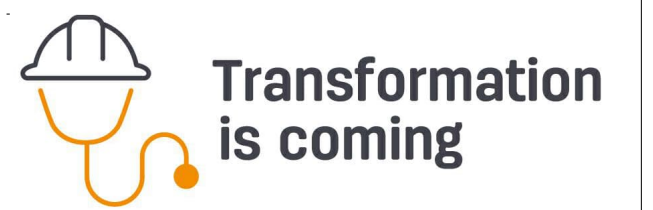

ARCHITECT  
silver thomas hanley  
ARCHITECTURE  
SUITE 6, LEVEL 3 | 1 HOOD STREET | SUBIACO WA 6008

CLIENT  
ST JOHN OF GOD  
Subiaco Hospital

PROJECT  
ST JOHN OF GOD SUBIACO  
HOSPITAL  
12 SALVADO ROAD, SUBIACO WA

ARCHITECTURAL

DRAWING  
SITE PLAN - PUBLIC FORECOURT SOUTH


DRAWN	DATE	APPROVED	DATE	SCALE	DATE	PROJECT	DATE	REVISION
SKJSH	18/10/2022	SKJSH	18/10/2022	1:200	18/10/2022	3223	18/10/2022	1
SKJSH	18/10/2022	SKJSH	18/10/2022	1:200	18/10/2022	3223	18/10/2022	1

0 30m

1 NORTH

THIS DOCUMENT IS COPYRIGHT & MAY NOT BE REPRODUCED BY ANY MEANS WITHOUT WRITTEN PERMISSION



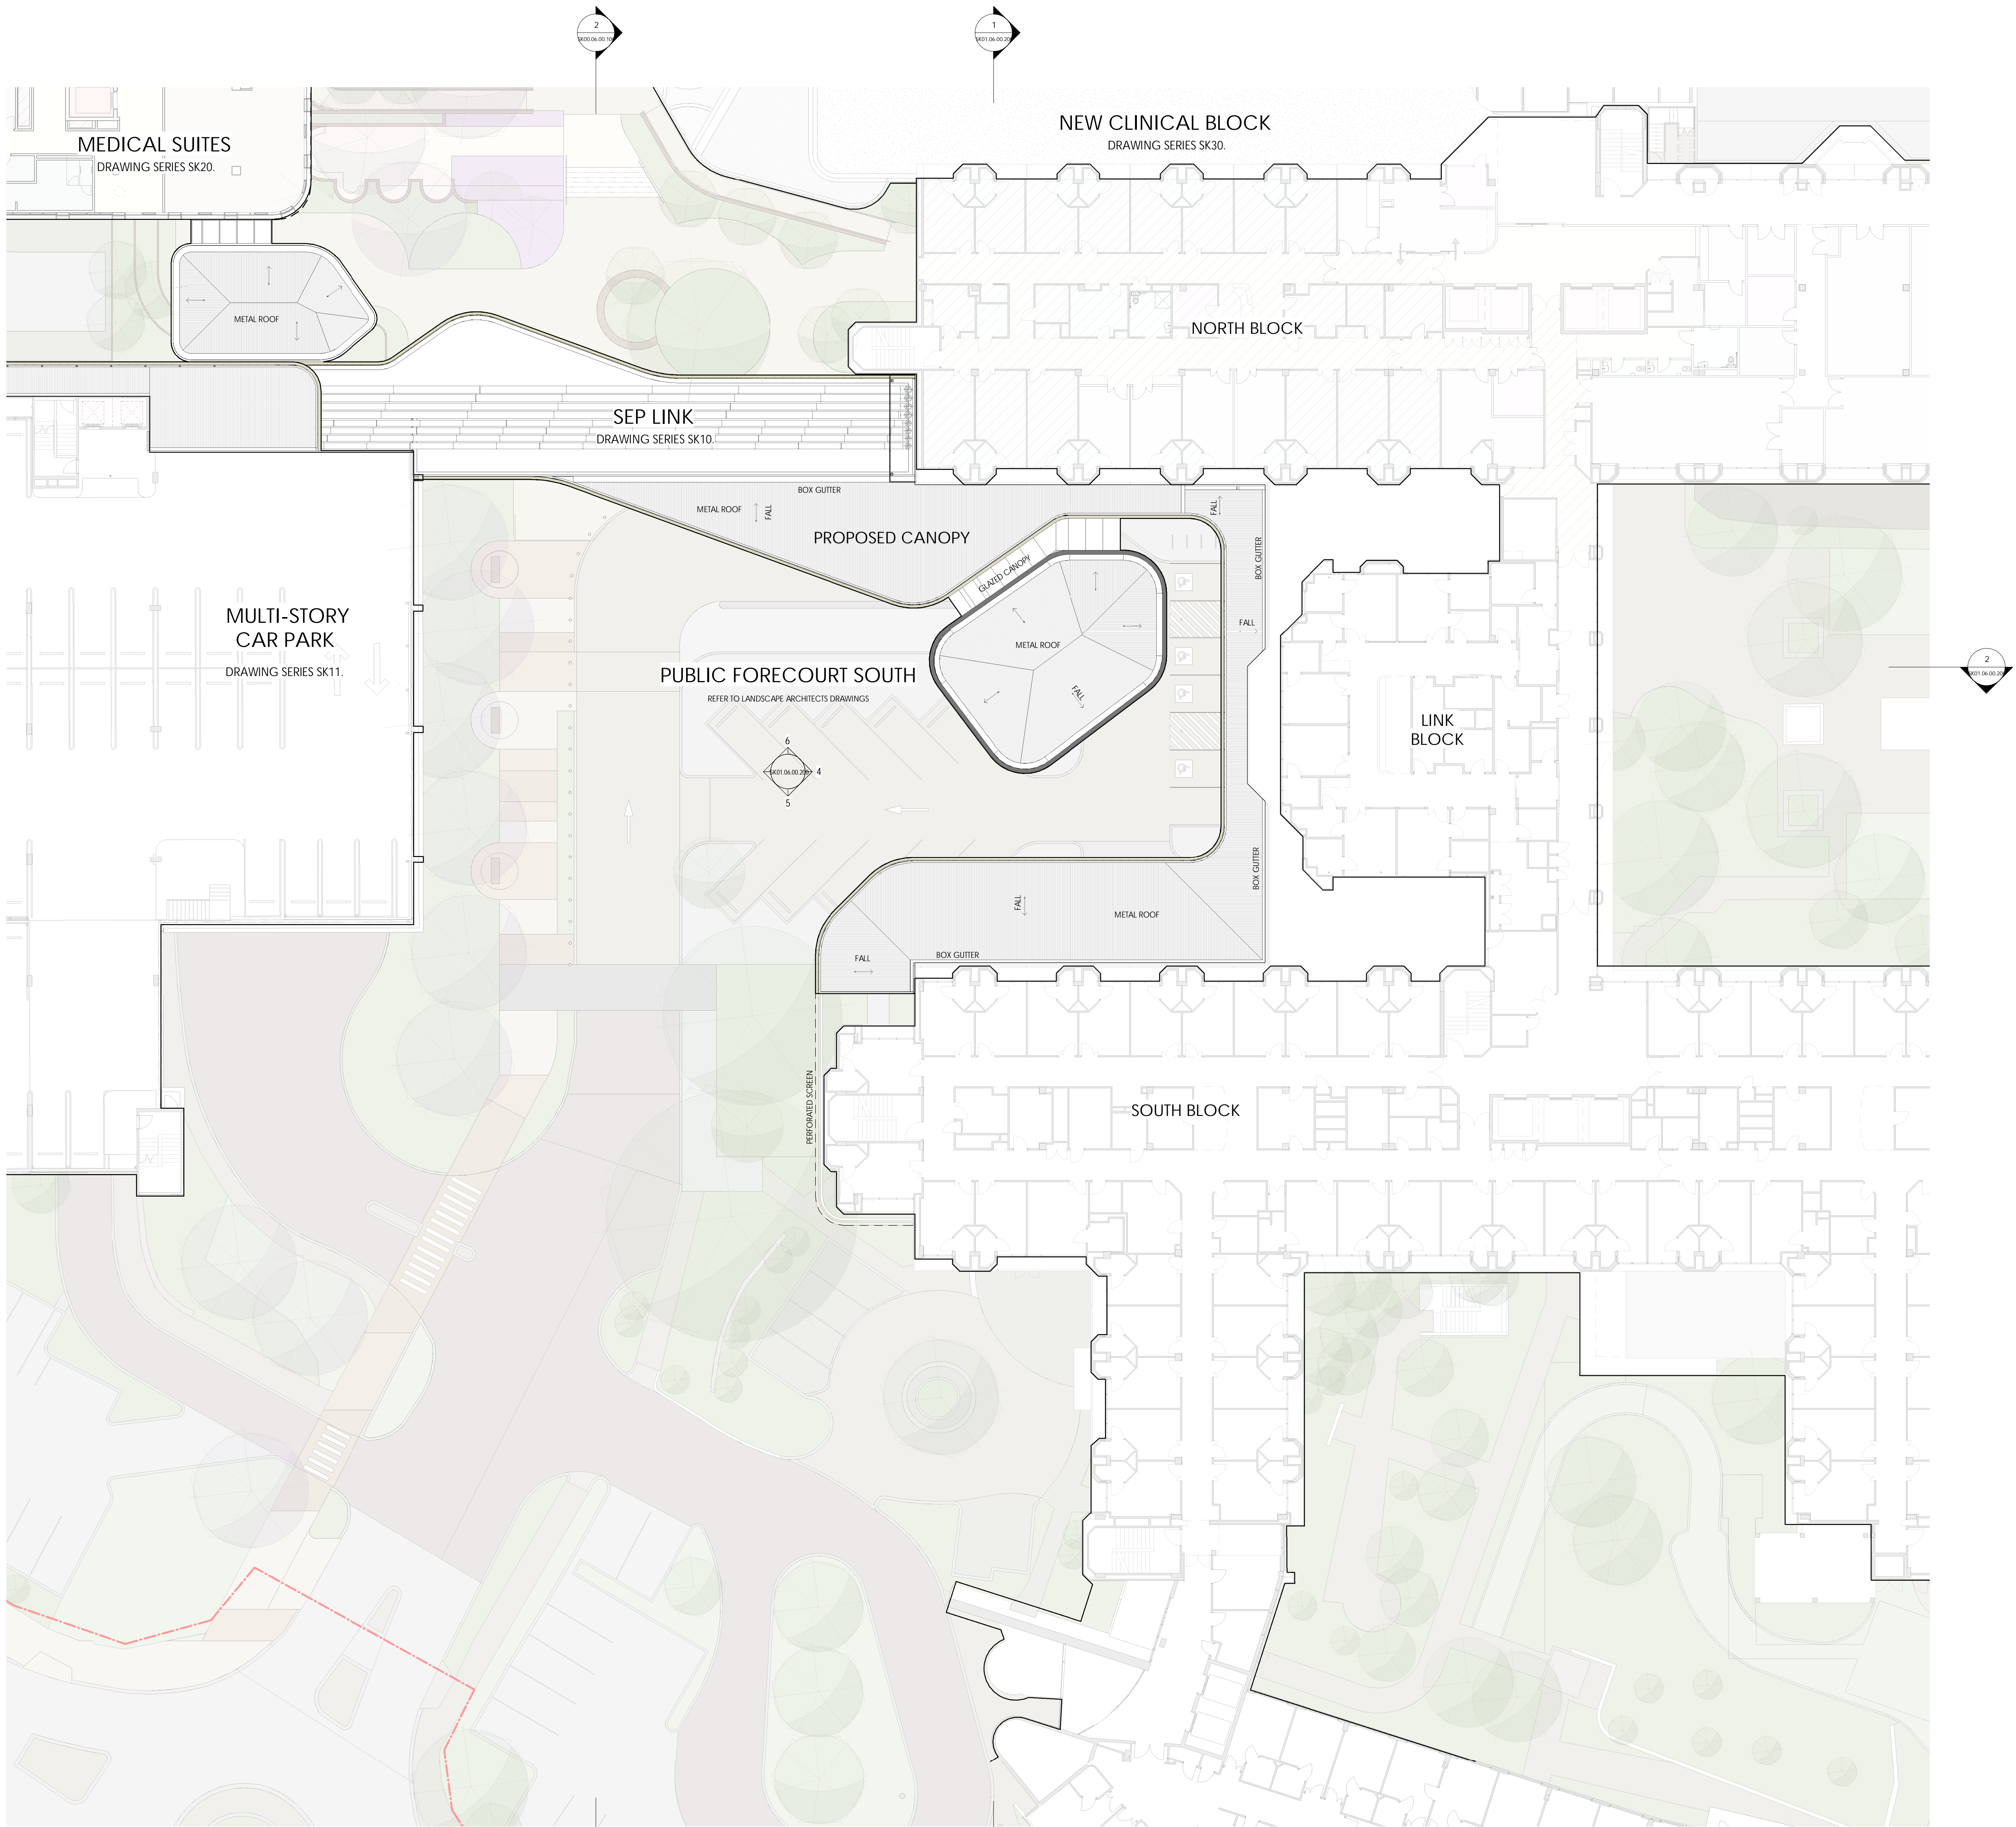


1 SITE PLAN - PROPOSED CANOPY  
SCALE 1 : 200

DEPARTMENT OF PLANNING, LANDS  
AND HERITAGE  
DATE 19-Oct-2022 FILE SDAU-041-21

REV	DATE	DESCRIPTION	TDL
A	18/10/2022	DEVELOPMENT APPLICATION	TDL

CONTRACTORS MUST VERIFY ALL DIMENSIONS ON THE SITE BEFORE COMMENCING ANY WORK ON SITE OR MAKING ANY SHOP DRAWINGS WHICH MUST BE SUBMITTED AND APPROVED BEFORE MANUFACTURE. THIS IS A CAD DRAWING AND NOT MANUFACTURED. DO NOT SCALE FROM THIS DRAWING.

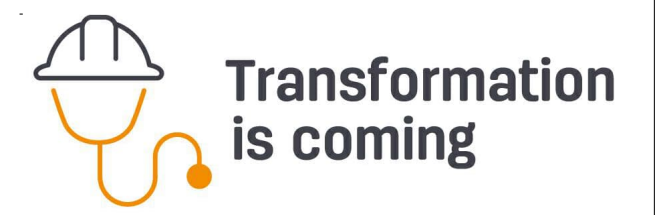

ARCHITECT  
silver thomas hanley  
ARCHITECTURE  
SUITE 6, LEVEL 3 | 1 HOOD STREET | SUBIACO WA 6008

CLIENT  
ST JOHN OF GOD  
Subiaco Hospital

PROJECT  
ST JOHN OF GOD SUBIACO  
HOSPITAL  
12 SALVADO ROAD, SUBIACO WA  
ARCHITECTURAL

DRAWING  
SITE PLAN - PUBLIC FORECOURT SOUTH - CANOPY


DRAWN	DATE	APPROVED	TITLE	SCALE	DATE	PROJECT REF	DRAWING NO	REV
SKJSH	18/10/2022	SKJSH	AS CONSTRUCTED	1:200	18/10/2022	3223	SJGSH SK01.01.03.001	A

THIS DOCUMENT IS COPYRIGHT & MAY NOT BE REPRODUCED BY ANY MEANS WITHOUT WRITTEN PERMISSION




FILE LOCATION: C:\Users\SKJSH\A\_Site\_2021\DA\_DRP\_Challenge\PHSC-01




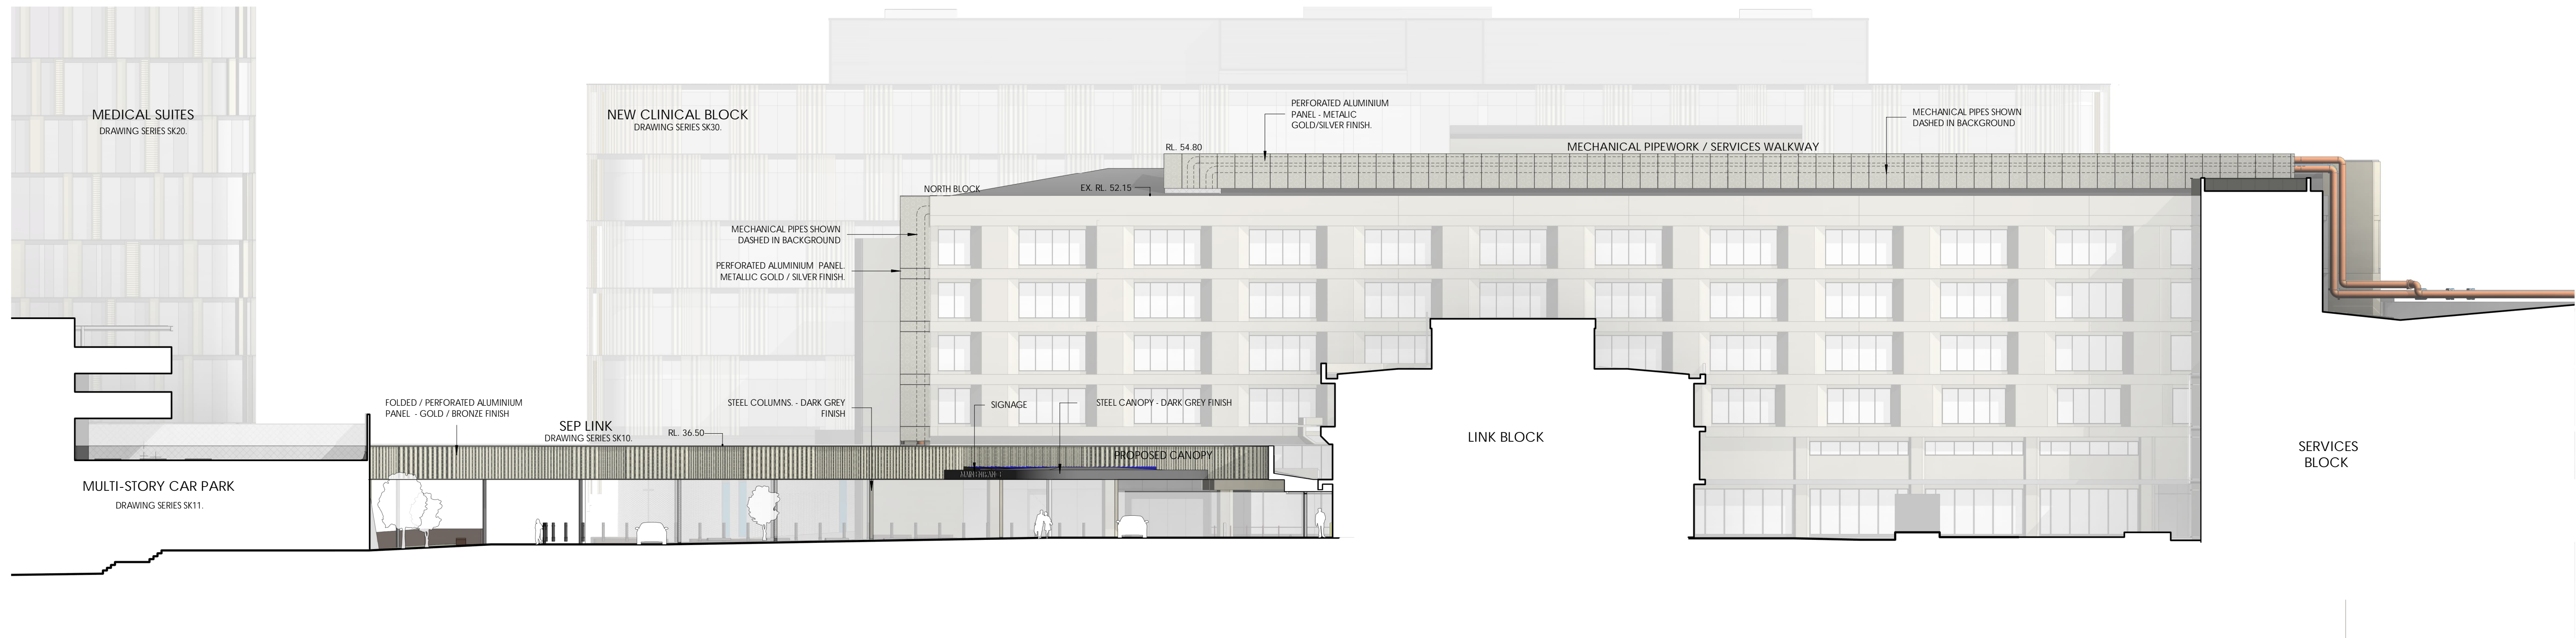


6 ELEVATION - CANOPY - NORTH - 01  
SCALE 1 : 200

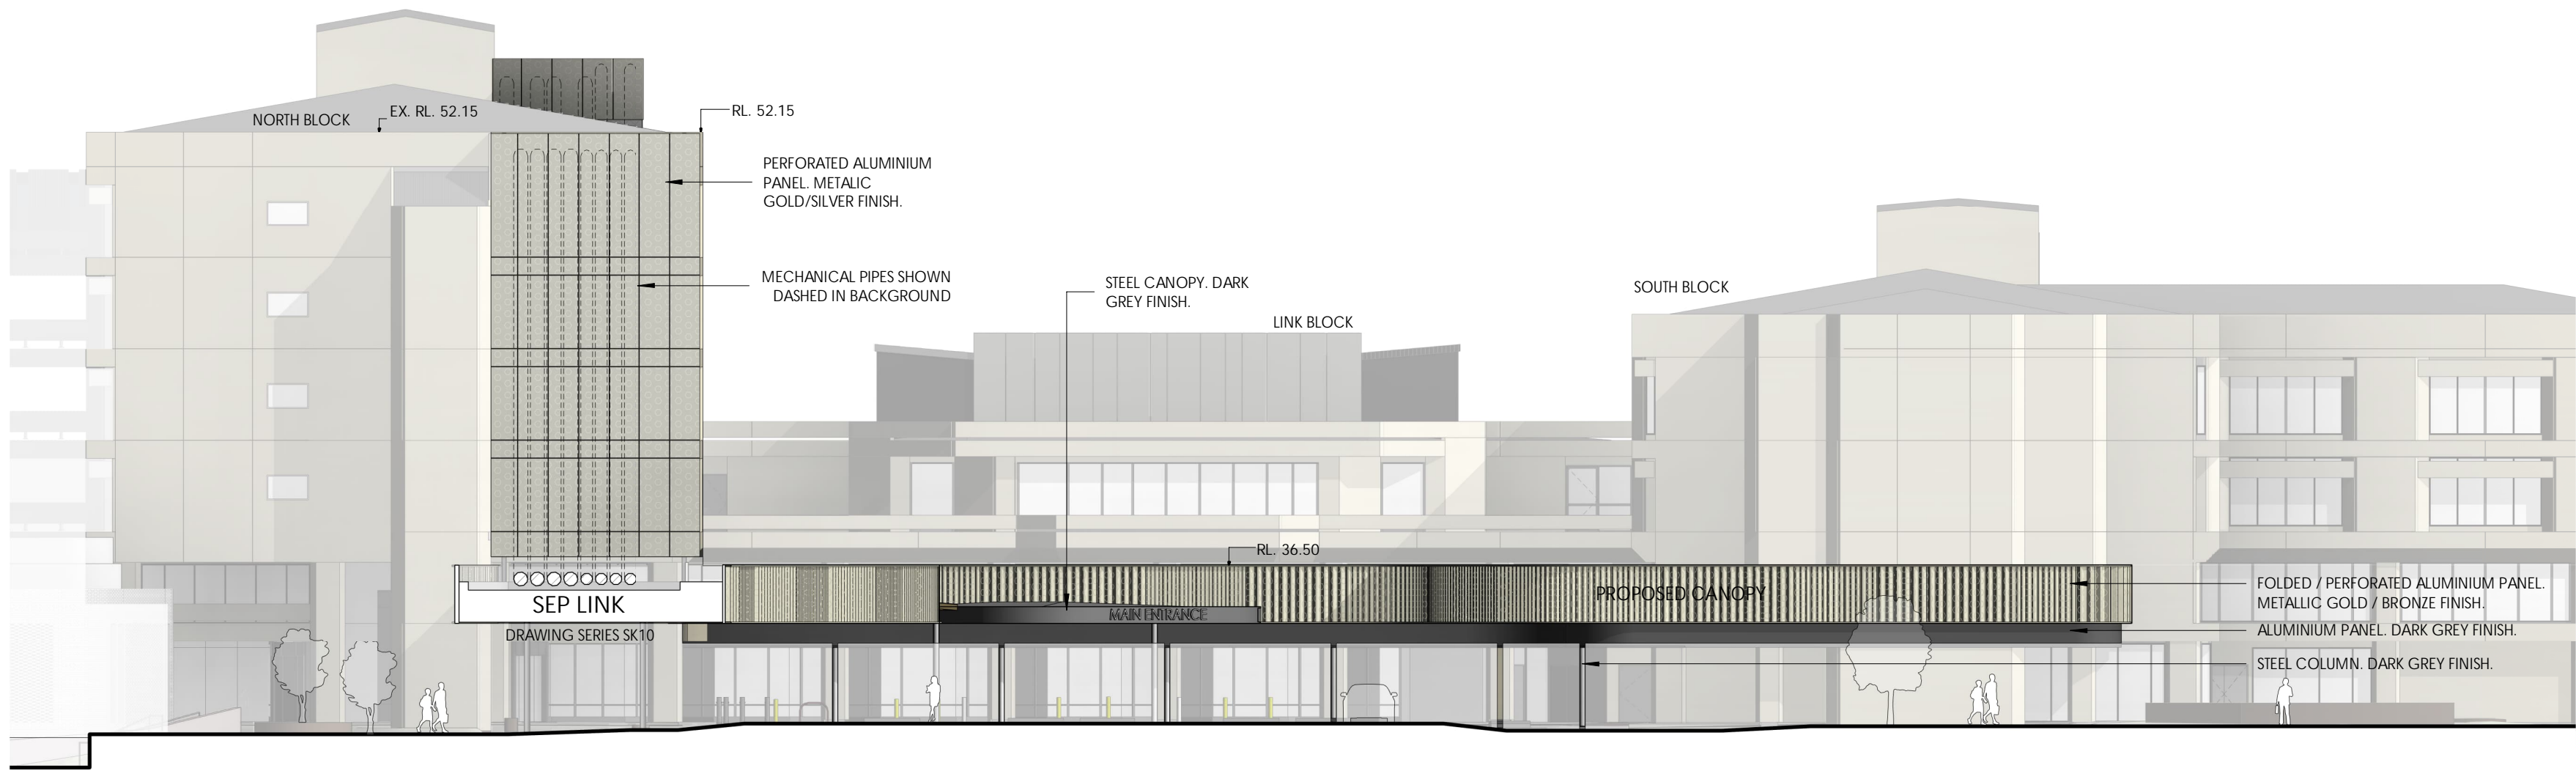


4 ELEVATION - CANOPY - EAST  
SCALE 1 : 200

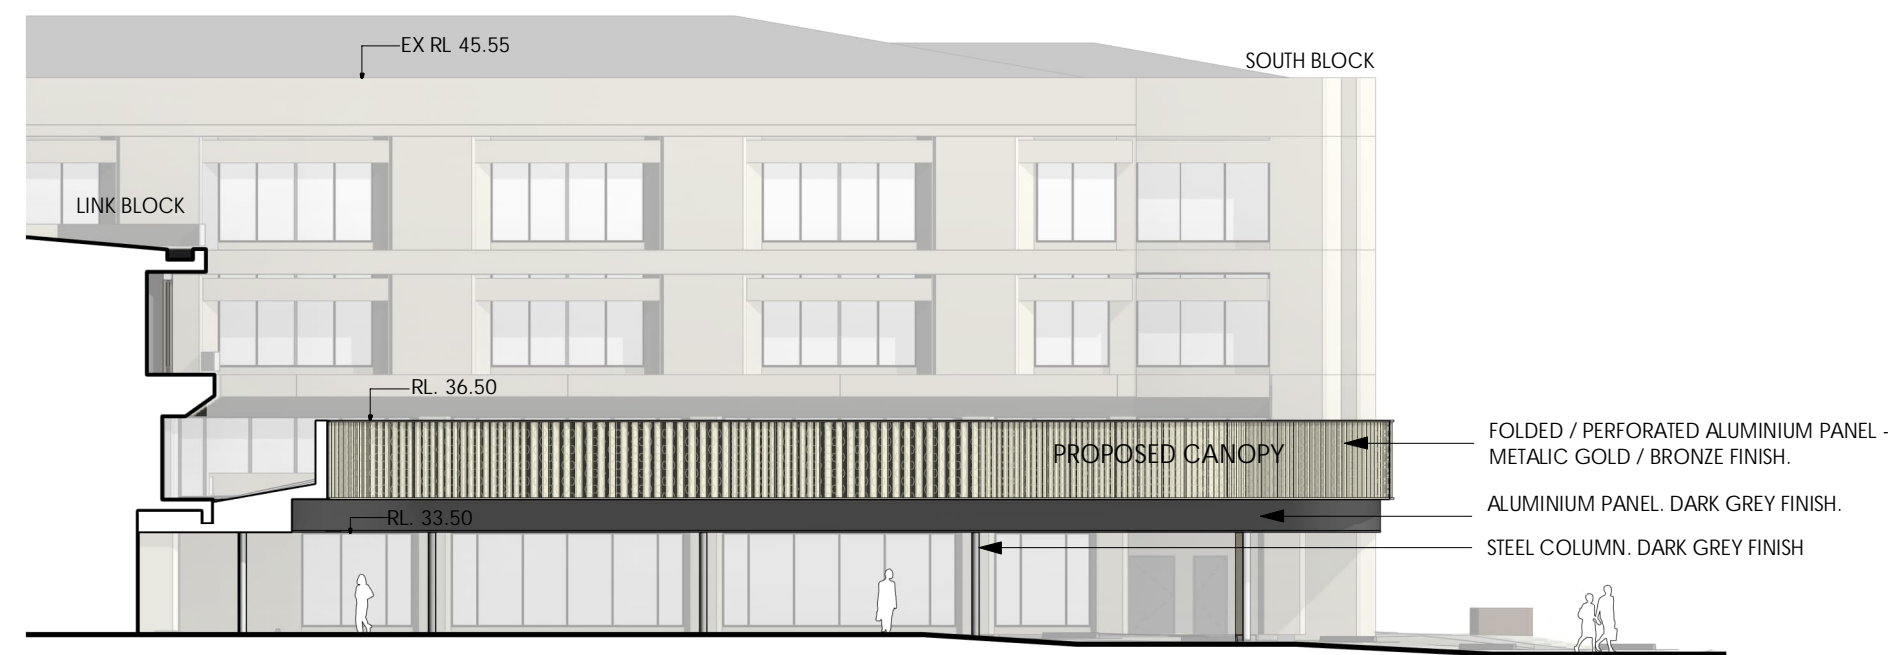

5 ELEVATION - CANOPY - SOUTH  
SCALE 1 : 200

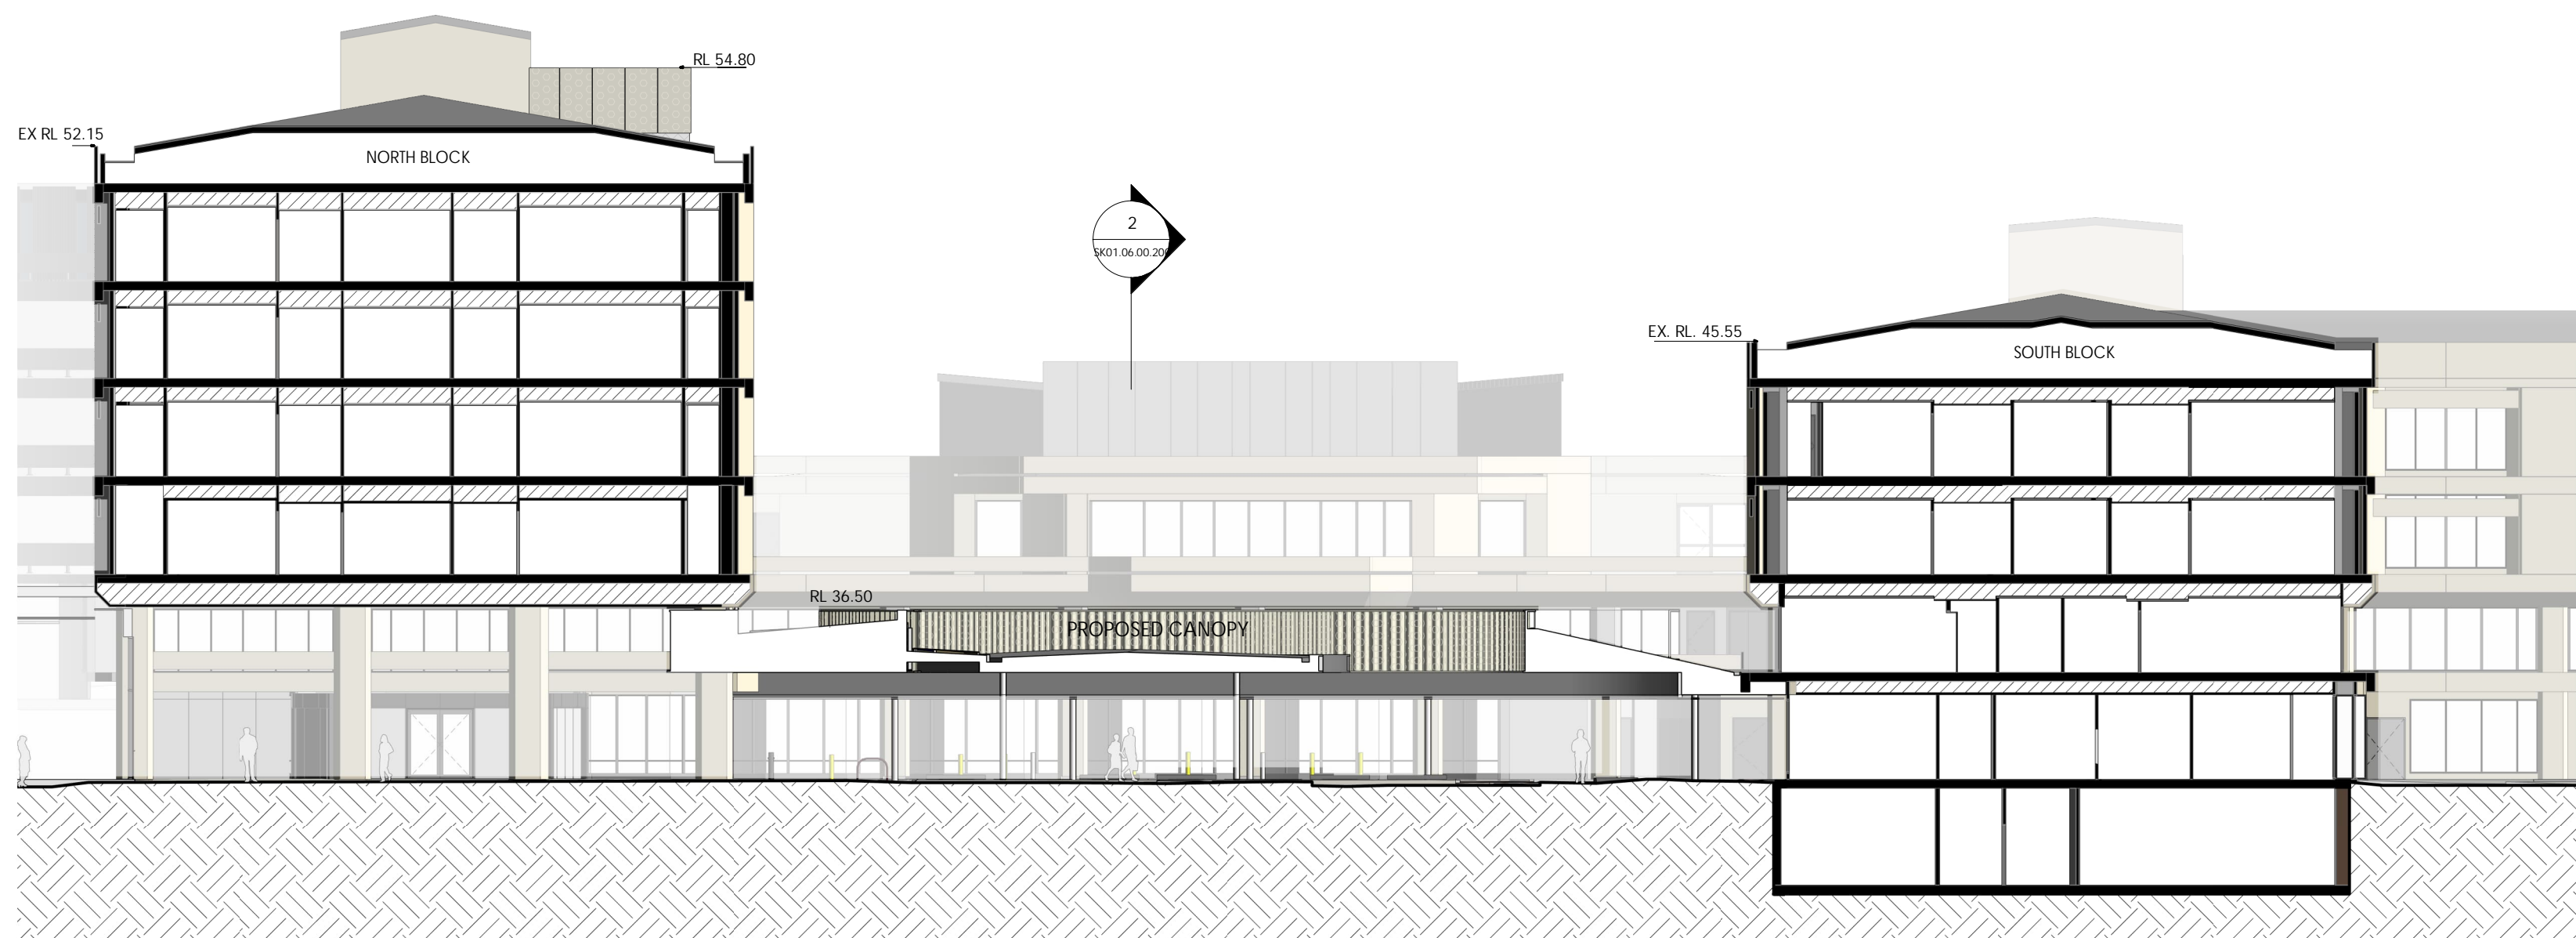


1 SECTION - FORECOURT - 01  
SCALE 1 : 200

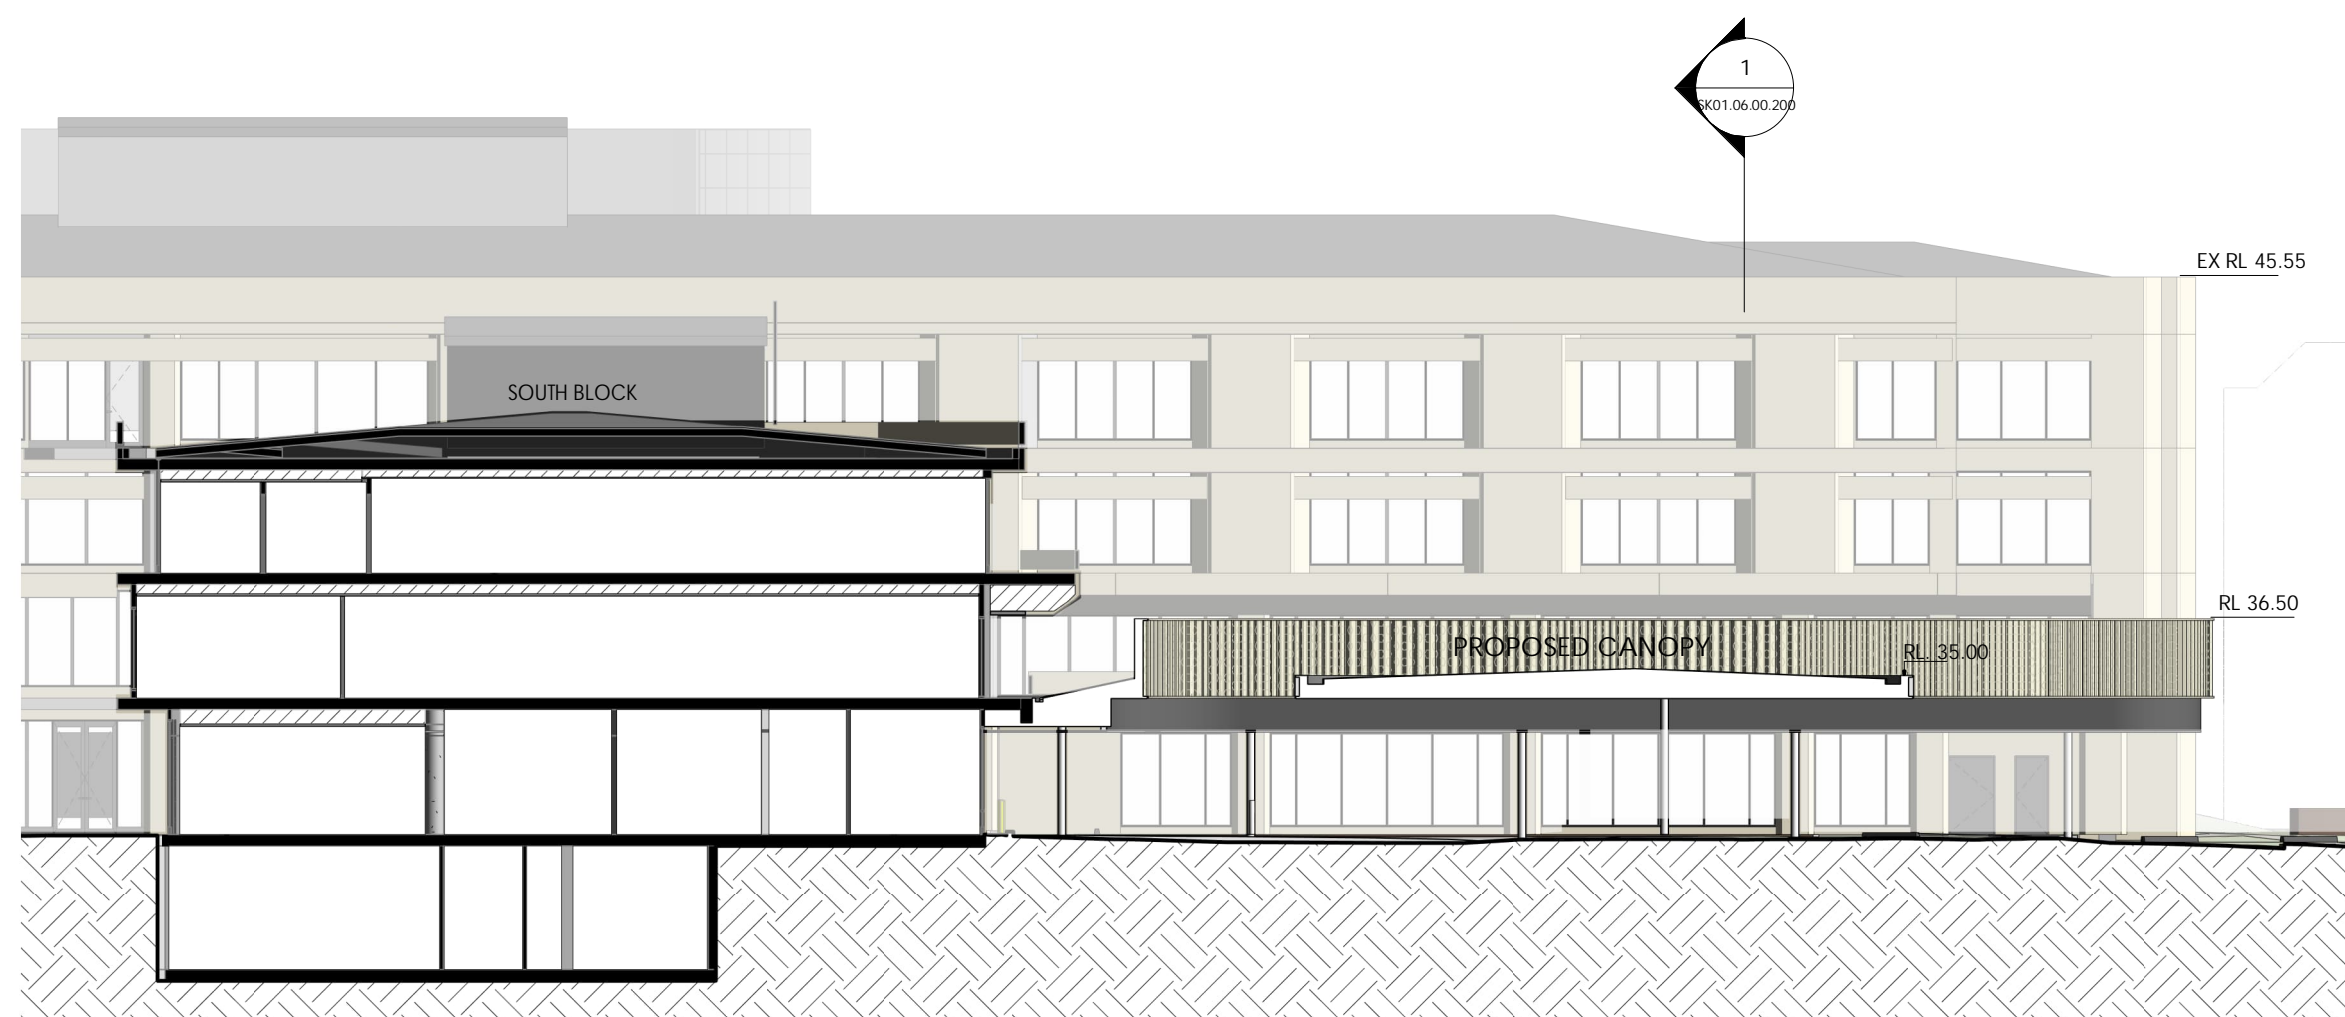

2 SECTION - FORECOURT - 02  
SCALE 1 : 200

D	REV	DATE	DESCRIPTION	TDL	BY
---	-----	------	-------------	-----	----

DEVELOPMENT APPLICATION  
CONTRACTORS MUST VERIFY ALL DIMENSIONS ON THE SITE BEFORE COMMENCING ANY WORK ON SITE OR MAKING ANY SHOP DRAWINGS WHICH MUST BE SUBMITTED AND APPROVED BEFORE MANUFACTURE. THIS IS A CADAS DRAWING AND NOT MANUFACTURED. DO NOT SCALE FROM THIS DRAWING.

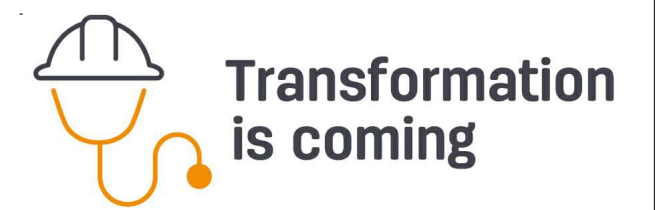

ARCHITECT  
silver thomas hanley  
ARCHITECTURE  
SUITE 6, LEVEL 3 | 1 HOOD STREET | SUBIACO WA 6008



CLIENT  
ST JOHN OF GOD SUBIACO  
HOSPITAL  
12 SALVADO ROAD, SUBIACO WA  
ARCHITECTURAL

DRAWING  
ELEVATIONS / SECTIONS FORECOURT

DRAWN	CE	APPROVED	TDL/CE	0	30mm
SCALE	DATE	DATE	DATE	DATE	DATE
3223	SJGSH	SK01.06.00.200	D		





DRAWING No.  
SK10.00.00.000

18.10.2022 DEVELOPMENT APPLICATION

<div> <div>DEPARTMENT OF PLANNING, LANDS AND HERITAGE</div> <div> DATE 19-Oct-2022 </div> <div> FILE SDAU-041-21 </div> </div>				
J	18.10.2022	DEVELOPMENT APPLICATION		TDL
REV	DATE	DESCRIPTION		BY
<div>CONTRACTOR MUST VERIFY ALL DIMENSIONS ON THE SITE BEFORE COMMENCING ANY WORK ON SITE OR MAKING ANY SHOP DRAWINGS WHICH MUST BE SUBMITTED AND APPROVED BEFORE MANUFACTURE. THIS IS A CADED DRAWING; DO NOT AMEND MANUALLY. DO NOT SCALE FROM THIS DRAWING.</div>				
<div>  <div> Transformation is coming </div> </div>				
<div> ARCHITECT <div>  <div> silver thomas hanley ARCHITECTURE SUITE 6, LEVEL 3   1 HOOD STREET   SUBIACO WA 6008 </div> </div> </div>				
<div> CLIENT <div>  <div> ST JOHN OF GOD Subiaco Hospital </div> </div> </div>				
<div> PROJECT <div> SJGSH - CORE ENERGY PLANT <div>12 SALVADO ROAD, SUBIACO WA</div> </div> </div>				
<div> DRAWING <div>COVER SHEET</div> </div>				
<div> <div>  </div> <div> <div> DRAWN C/E APPROVED TDL/JE SCALE 1:10 DATE 18.10.2022 PROJECT REF DRAWING NO. 3223 SJGSH SK10.00.00.00.00 REV J </div> <div> THIS DOCUMENT IS COPYRIGHT &amp; MAY NOT BE REPRODUCED BY ANY MEANS WITHOUT WRITTEN PERMISSION. </div> </div> </div>				





SITE ENERGY PLANT (SEP) - VIEW FROM ADJACENT CAR PARK - NORTH

DEPARTMENT OF PLANNING, LANDS AND HERITAGE

DATE: 19-Oct-2022FILE: SDAU-041-21

J	18.10.2022	DEVELOPMENT APPLICATION	TDL
REV	DATE	DESCRIPTION	BY

DEVELOPMENT APPLICATION

CONTRACTORS MUST VERIFY ALL DIMENSIONS ON THE SITE BEFORE COMMENCING ANY WORK ON SITE OR MAKING ANY SHOP DRAWINGS WHICH MUST BE SUBMITTED AND APPROVED BY THE MANUFACTURER. THIS IS A CAD DRAWING AND NOT A MANUFACTURING DRAWING. DO NOT SCALE FROM THIS DRAWING.

Transformation is coming


ARCHITECT



silver thomas hanleyARCHITECTURE

SUITE 6, LEVEL 3 | 1 HOOD STREET | SUBIACO WA 6008

CLIENT



ST JOHN OF GODSubiaco Hospital

PROJECT

SJGSH - SITE ENERGY PLANT

12 SALVADO ROAD, SUBIACO WA

ARCHITECTURAL

DRAWING

PERSPECTIVE

030mm

SCALE

DATE

18.10.2022

PROJECT REF

3223

DRAWING NO

SJGSH SK10.00.00.010

REV

J

FILE LOCATION: C:\Users\JSGSH\_A\SEP\_2021\_DAU\_DRP\_Consolidated\SEP-21

PLOT DATE: 17/10/2022 2:40:00 PM

THIS DOCUMENT IS COPYRIGHT & MAY NOT BE REPRODUCED BY ANY MEANS WITHOUT WRITTEN PERMISSION





SITE ENERGY PLANT (SEP) - VIEW FROM STATION STREET

DEPARTMENT OF PLANNING, LANDS AND HERITAGE

DATE: 19-Oct-2022FILE: SDAU-041-21

J	18.10.2022	DEVELOPMENT APPLICATION	TDL
REV	DATE	DESCRIPTION	BY

DEVELOPMENT APPLICATION

CONTRACTORS MUST VERIFY ALL DIMENSIONS ON THE SITE BEFORE COMMENCING ANY WORK ON SITE OR MAKING ANY SHOP DRAWINGS WHICH MUST BE SUBMITTED AND APPROVED BY THE MANUFACTURE. THIS IS A CAD DRAWING. DO NOT ALTER MANUALLY. DO NOT SCALE FROM THIS DRAWING.

Transformation is coming

ARCHITECT



silver thomas hanleyARCHITECTURE

SUITE 6, LEVEL 3 | 1 HOOD STREET | SUBIACO WA 6008

CLIENT



ST JOHN OF GODSubiaco Hospital

PROJECT

SJGSH - SITE ENERGY PLANT

12 SALVADO ROAD, SUBIACO WA

ARCHITECTURAL

DRAWING

PERSPECTIVE

030mm

1:100

DRAWN	DATE	APPROVED	SJGSH AS CONSTRUCTED DRAWING NO.
SCALE	DATE	TITLE	

SN PROJECT NO.	PROJECT REF.	DRAWING NO.	REV.
3223	SJGSH	SK10.00.00.011	J

THIS DOCUMENT IS COPYRIGHT & MAY NOT BE REPRODUCED BY ANY MEANS WITHOUT WRITTEN PERMISSION

FILE LOCATION: C:\Users\SJGSH\A\_SEP\_2021\_DA\_DRP\_Consultation\SEP-04

PLOT DATE: 17/10/2022 4:08:14 PM





SITE ENERGY PLANT (SEP) - VIEW FROM ADJACENT CAR PARK - SOUTH

DEPARTMENT OF PLANNING, LANDS AND HERITAGE

DATE: 19-Oct-2022FILE: SDAU-041-21

F	18-10-2022	DEVELOPMENT APPLICATION	TDL
REV	DATE	DESCRIPTION	BY

DEVELOPMENT APPLICATION

CONTRACTORS MUST VERIFY ALL DIMENSIONS ON THE SITE BEFORE COMMENCING ANY WORK ON SITE OR MAKING ANY SHOP DRAWINGS WHICH MUST BE SUBMITTED AND APPROVED BEFORE MANUFACTURE. THIS IS A CADAS DRAWING. DO NOT ALTER MANUALLY. DO NOT SCALE FROM THIS DRAWING.

Transformation is coming

ARCHITECT

silver thomas hanley  
ARCHITECTURE  
SUITE 6, LEVEL 3 | 1 HOOD STREET | SUBIACO WA 6008

CLIENT

ST JOHN OF GOD  
Subiaco Hospital

PROJECT

SJGSH - SITE ENERGY PLANT

12 SALVADO ROAD, SUBIACO WA

ARCHITECTURAL

DRAWING

PERSPECTIVE

030mm

0102030


DRAWN	CE	APPROVED	TDL	SJGSH AS CONSTRUCTED DRAWING NO.
SCALE	DATE	18-10-2022		
EN PROJECT NO.	PROJECT REF.	DRAWING NO.	REV	
3223	SJGSH	SK10.00.00.012	F	

THIS DOCUMENT IS COPYRIGHT & MAY NOT BE REPRODUCED BY ANY MEANS WITHOUT WRITTEN PERMISSION


FILE LOCATION: C:\Users\SLGSH\_A\_SRP\_2021\_DA\_SRP\_ChristopherHart\PROJECT

PLOT DATE: 19/10/2022 4:08:14 PM



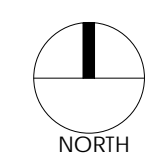




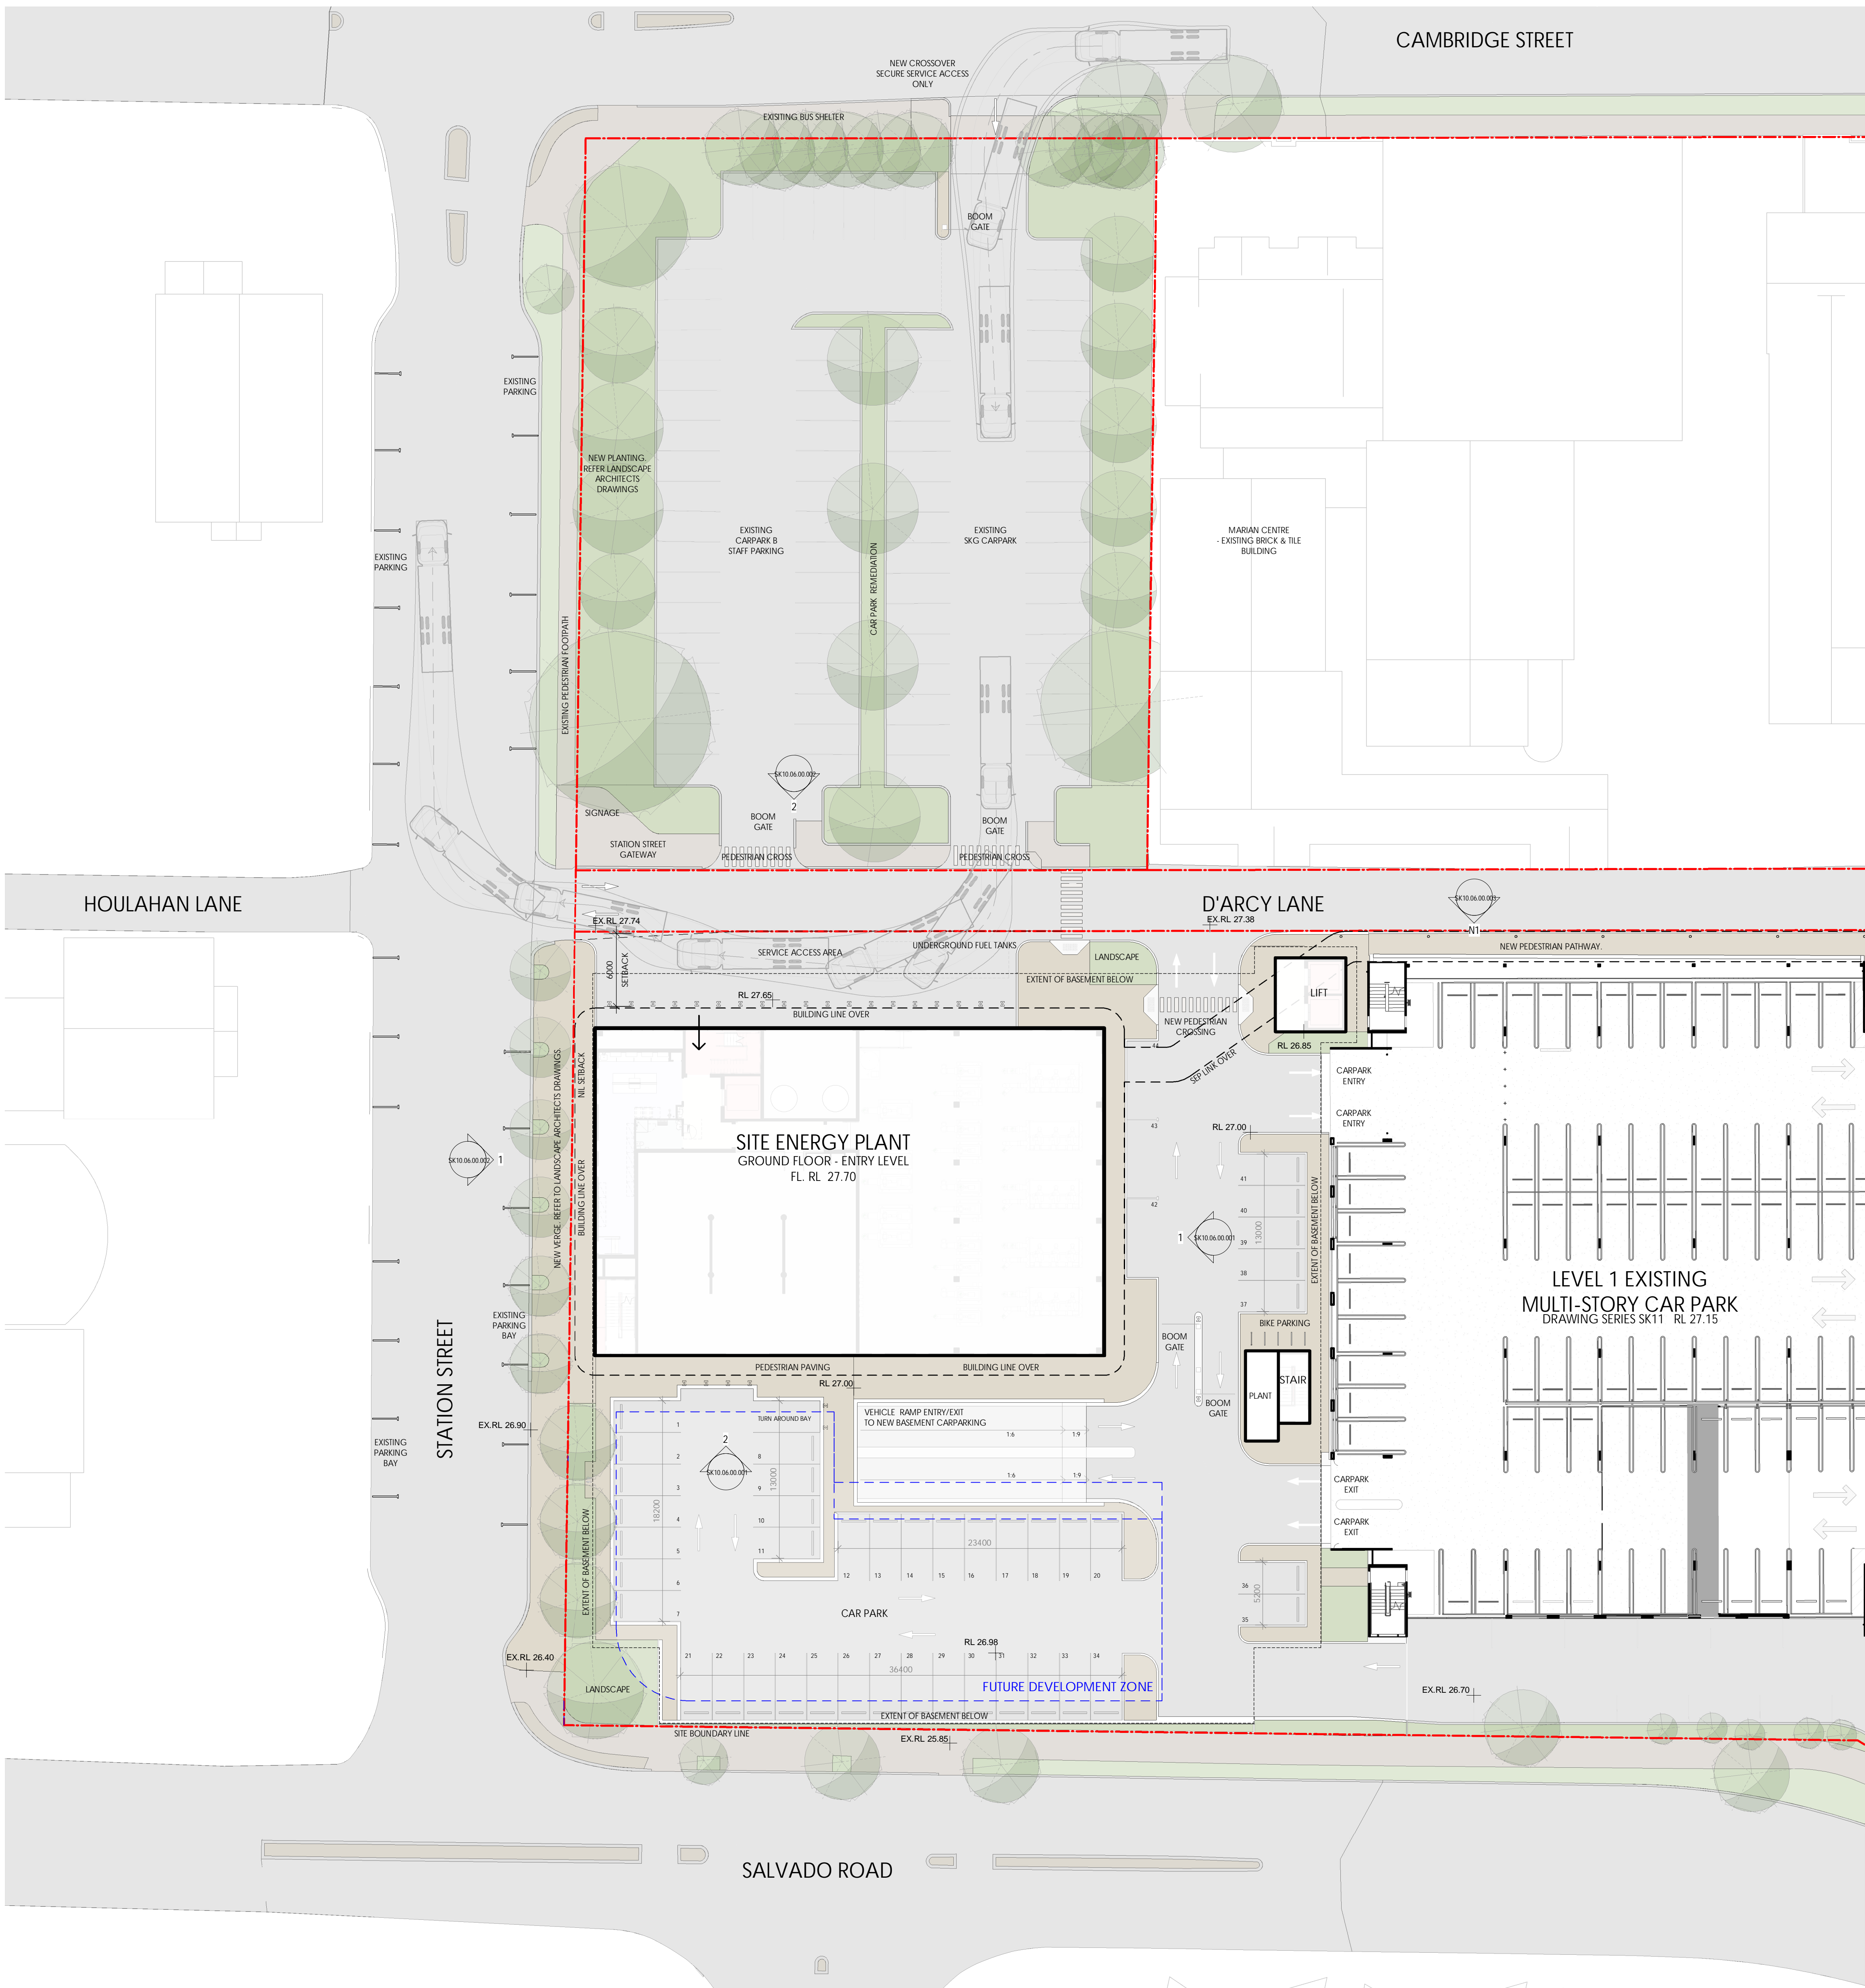

DEPARTMENT OF PLANNING, LANDS  
AND HERITAGE  
DATE 19-Oct-2022 FILE SDAU-041-21

REV	DATE	DESCRIPTION	TDL
J	18/10/2022	DEVELOPMENT APPLICATION	BY

DEVELOPMENT APPLICATION  
CONTRACTORS MUST VERIFY ALL DIMENSIONS ON THE SITE BEFORE COMMENCING ANY WORK ON SITE OR MAKING ANY SHOP DRAWINGS WHICH MUST BE SUBMITTED AND APPROVED BEFORE MANUFACTURE. THIS IS A CADAS DRAWING. DO NOT AMEND MANUALLY. DO NOT SCALE FROM THIS DRAWING.

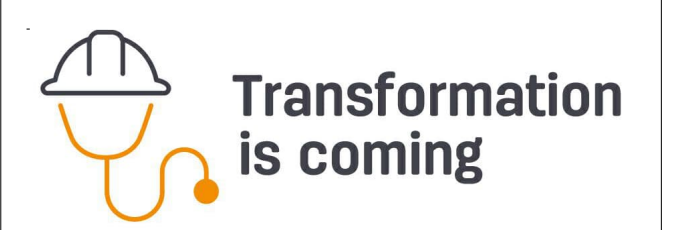

ARCHITECT  
silver thomas hanley  
ARCHITECTURE  
SUITE 6, LEVEL 3 | 1 HOOD STREET | SUBIACO WA 6008


CLIENT  
ST JOHN OF GOD  
Subiaco Hospital

PROJECT  
SJGSH - SITE ENERGY PLANT  
12 SALVADO ROAD, SUBIACO WA  
ARCHITECTURAL

DRAWING  
PROPOSED SITE PLAN

DRAWN	DATE	APPROVED	SJGSH AS CONSTRUCTED DRAWING No.
SCALE	DATE	DATE	DATE
3223	18/10/2022	18/10/2022	18/10/2022
PROJECT NO.	PROJECT REF.	DRAWING NO.	REV.
3223	SJGSH	SK10.01.00.002	J


THIS DOCUMENT IS COPYRIGHT & MAY NOT BE REPRODUCED BY ANY MEANS WITHOUT WRITTEN PERMISSION

 






FILE LOCATION: C:\Users\SJGSH\A\_SJP\_2021\DA\_SJP\_ChristopherHart\

PLOT DATE: 17/10/2022 8:58:56 AM

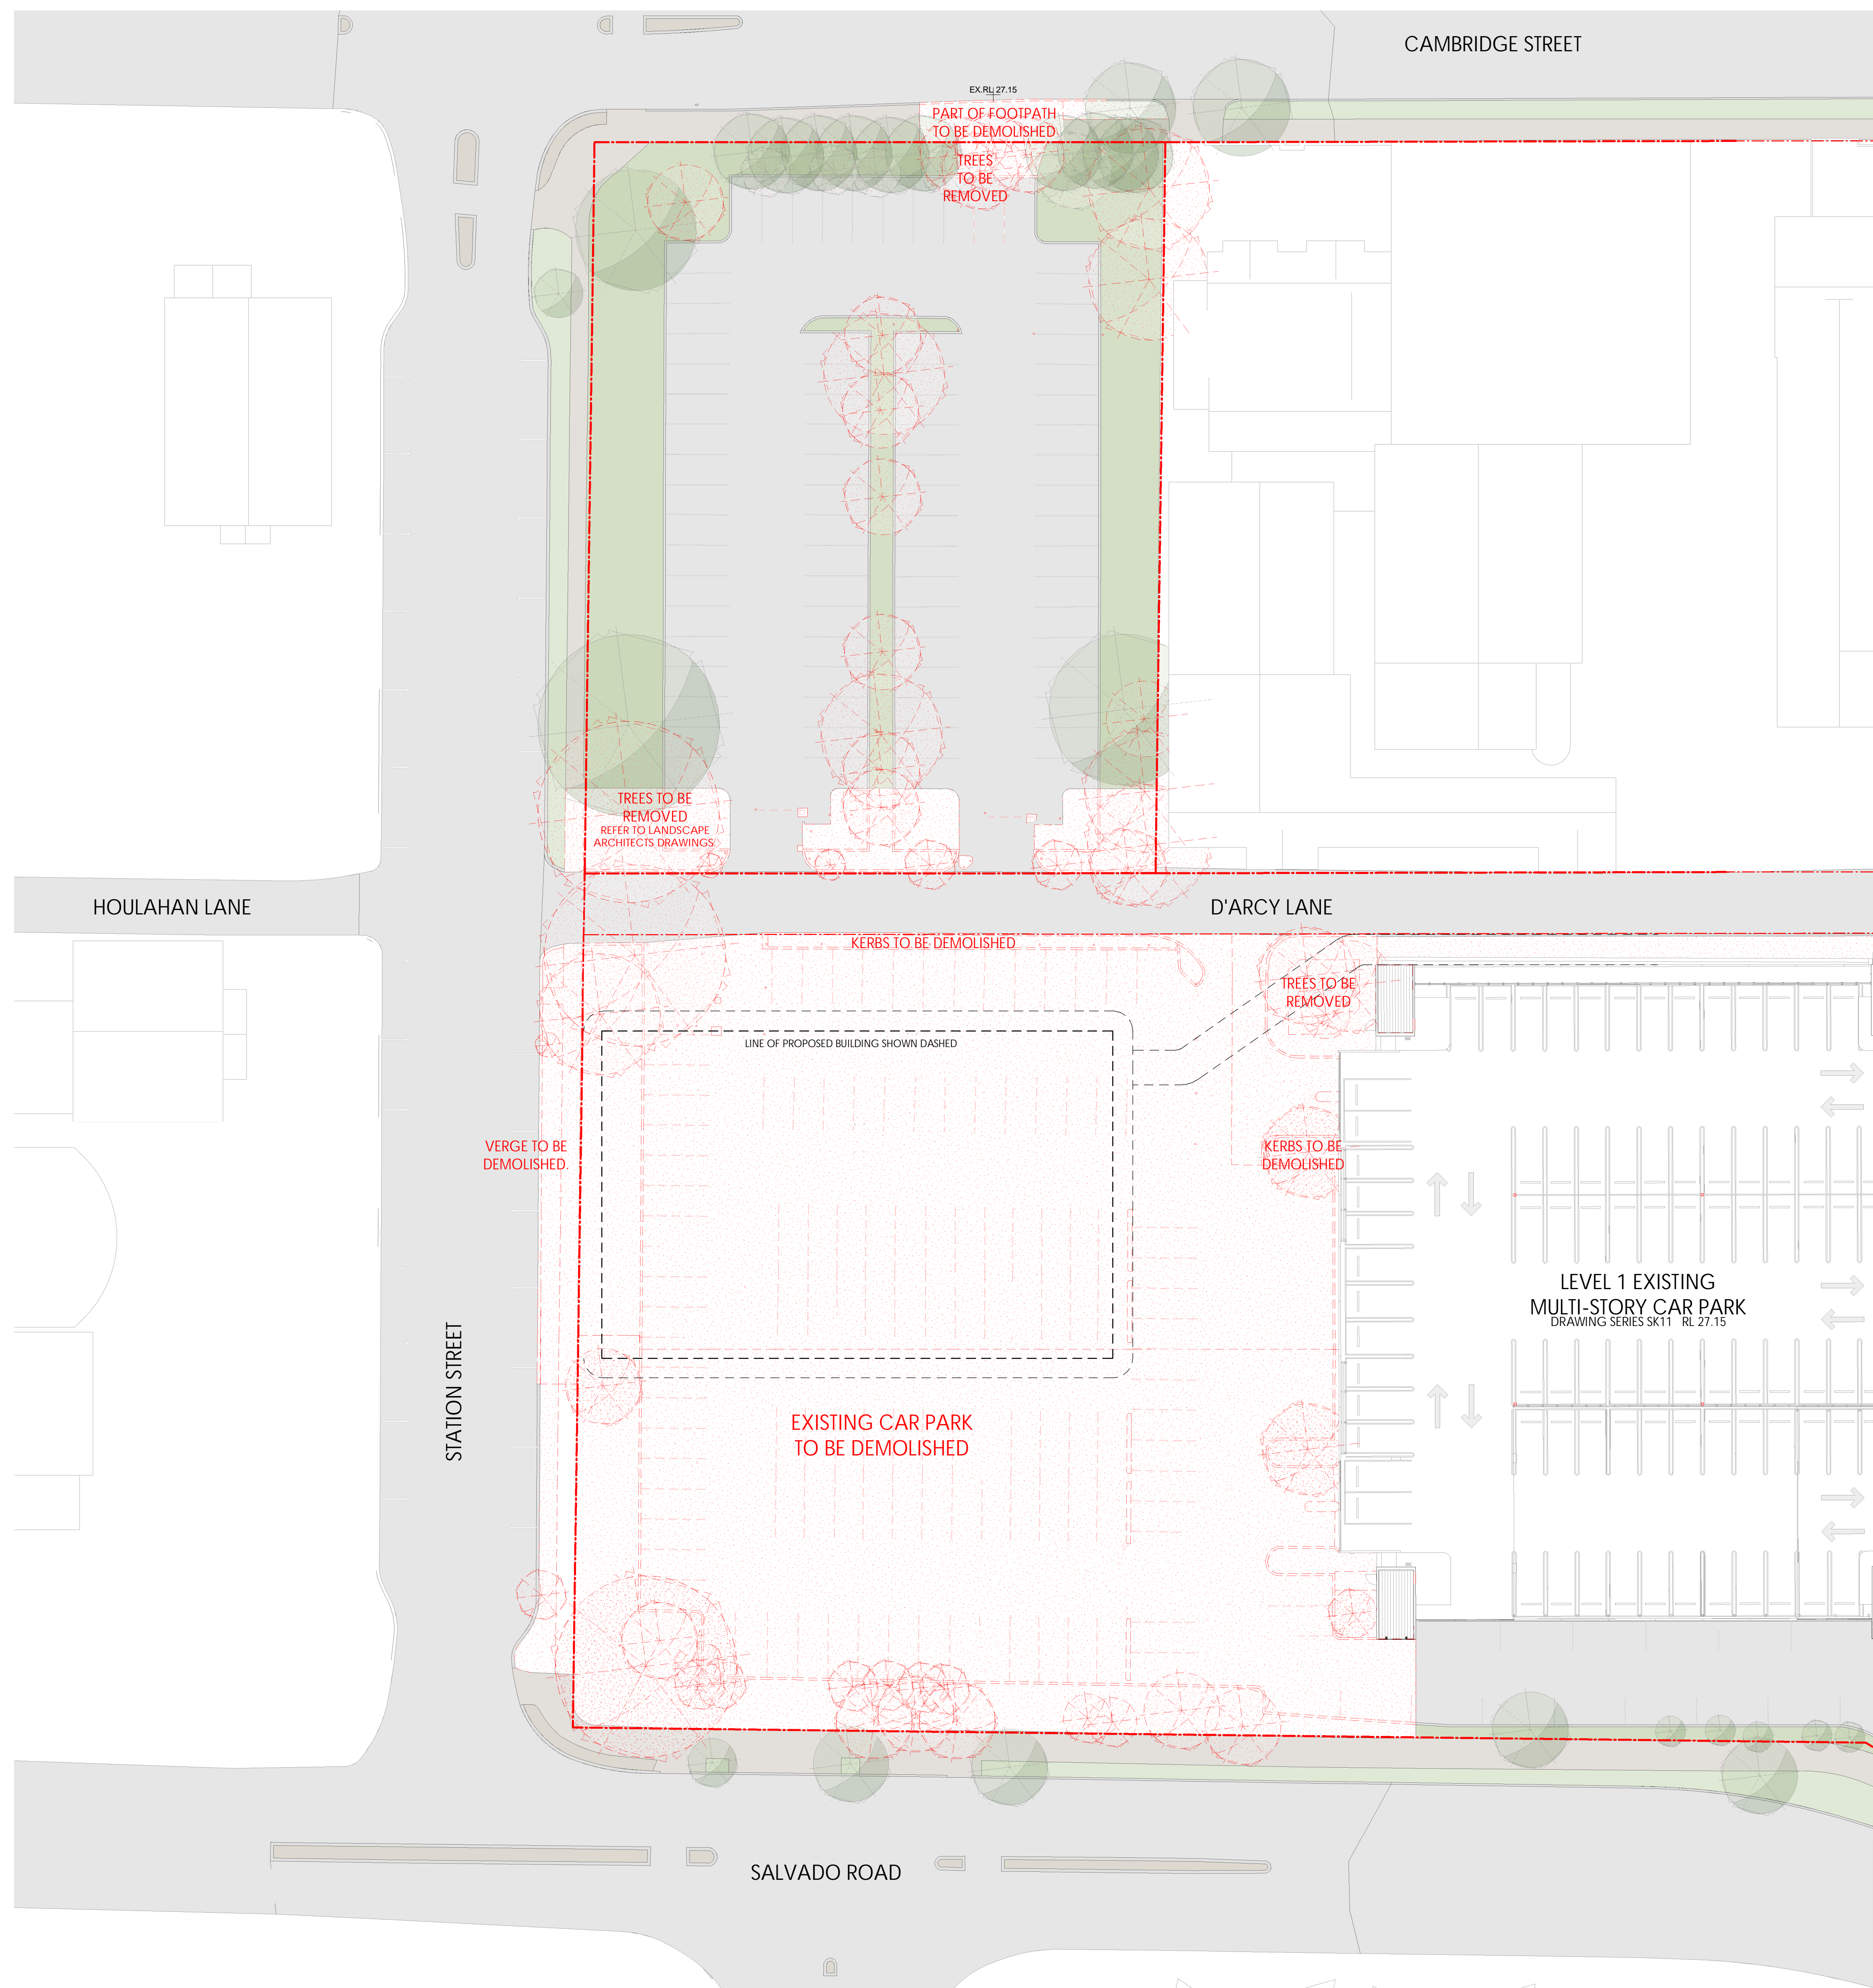

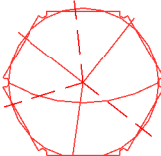


## SITE DEMOLITION LEGEND

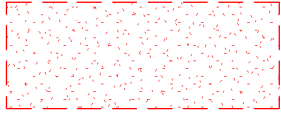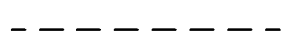	EXISTING TREES TO BE REMOVED WITH ROOTS AND ALL. REFER TO LANDSCAPE ARCHITECT'S DRAWINGS.
	EXISTING TREES TO REMAIN ON SITE. REFER TO LANDSCAPE ARCHITECT'S DRAWINGS.
	EXISTING SITE WORKS TO BE DEMOLISHED
	EXISTING TO BE REMOVED - SITE WORK PREPARATIONS INCLUDING REMOVAL OF EXISTING BITUMEN PAVING, IN GROUND SERVICES, PLANTINGS, EARTH AND TREES
	BUILDING LINE OVER PROPOSED BUILDING

DEPARTMENT OF PLANNING, LANDS AND HERITAGE	
DATE	FILE
19-Oct-2022	SDAU-041-21

J	18.10.2022	DEVELOPMENT APPLICATION	TDL
REV	DATE	DESCRIPTION	BY
DEVELOPMENT APPLICATION			

CONTRACTORS MUST VERIFY ALL DIMENSIONS ON THE SITE BEFORE COMMENCING ANY WORK ON SITE OR MAKING ANY SHOP DRAWINGS WHICH MUST BE SUBMITTED AND APPROVED BEFORE MANUFACTURE. THIS IS A CADD DRAWING DO NOT AMEND MANUALLY. DO NOT SCALE FROM THIS DRAWING.

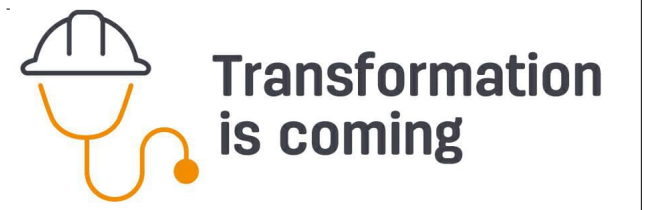

ARCHITECT



silver thomas hanley  
ARCHITECTURE

SUITE 6, LEVEL 3 | 1 HOOD STREET | SUBIACO WA 6008




PROJECT  
SJGSH - SITE ENERGY PLANT

12 SALVADO ROAD, SUBIACO WA

ARCHITECTURAL


DRAWING

DEMOLITION PLAN

		0  30mm	
RAWN	APPROVED	SJGSH AS CONSTRUCTED DRAWING No.	
CB	TDI/No.		
SCALE	DATE		
1:250 @B1	18.10.2022		
PROJECT No.	PROJECT REF	DRAWING No.	REV.
3223	SJGSH	SK10.02.00.001	J
THIS DOCUMENT IS COPYRIGHT & MAY NOT BE REPRODUCED BY ANY MEANS WITHOUT WRITTEN PERMISSION			

PLOT DATE: 17/10/2022 11:57:33 AM  
FILE LOCATION: C:\Revit\SJGSH\_A\_SEP\_2021\_DA\_DRP\_christopherb\JFH3C.Nvt



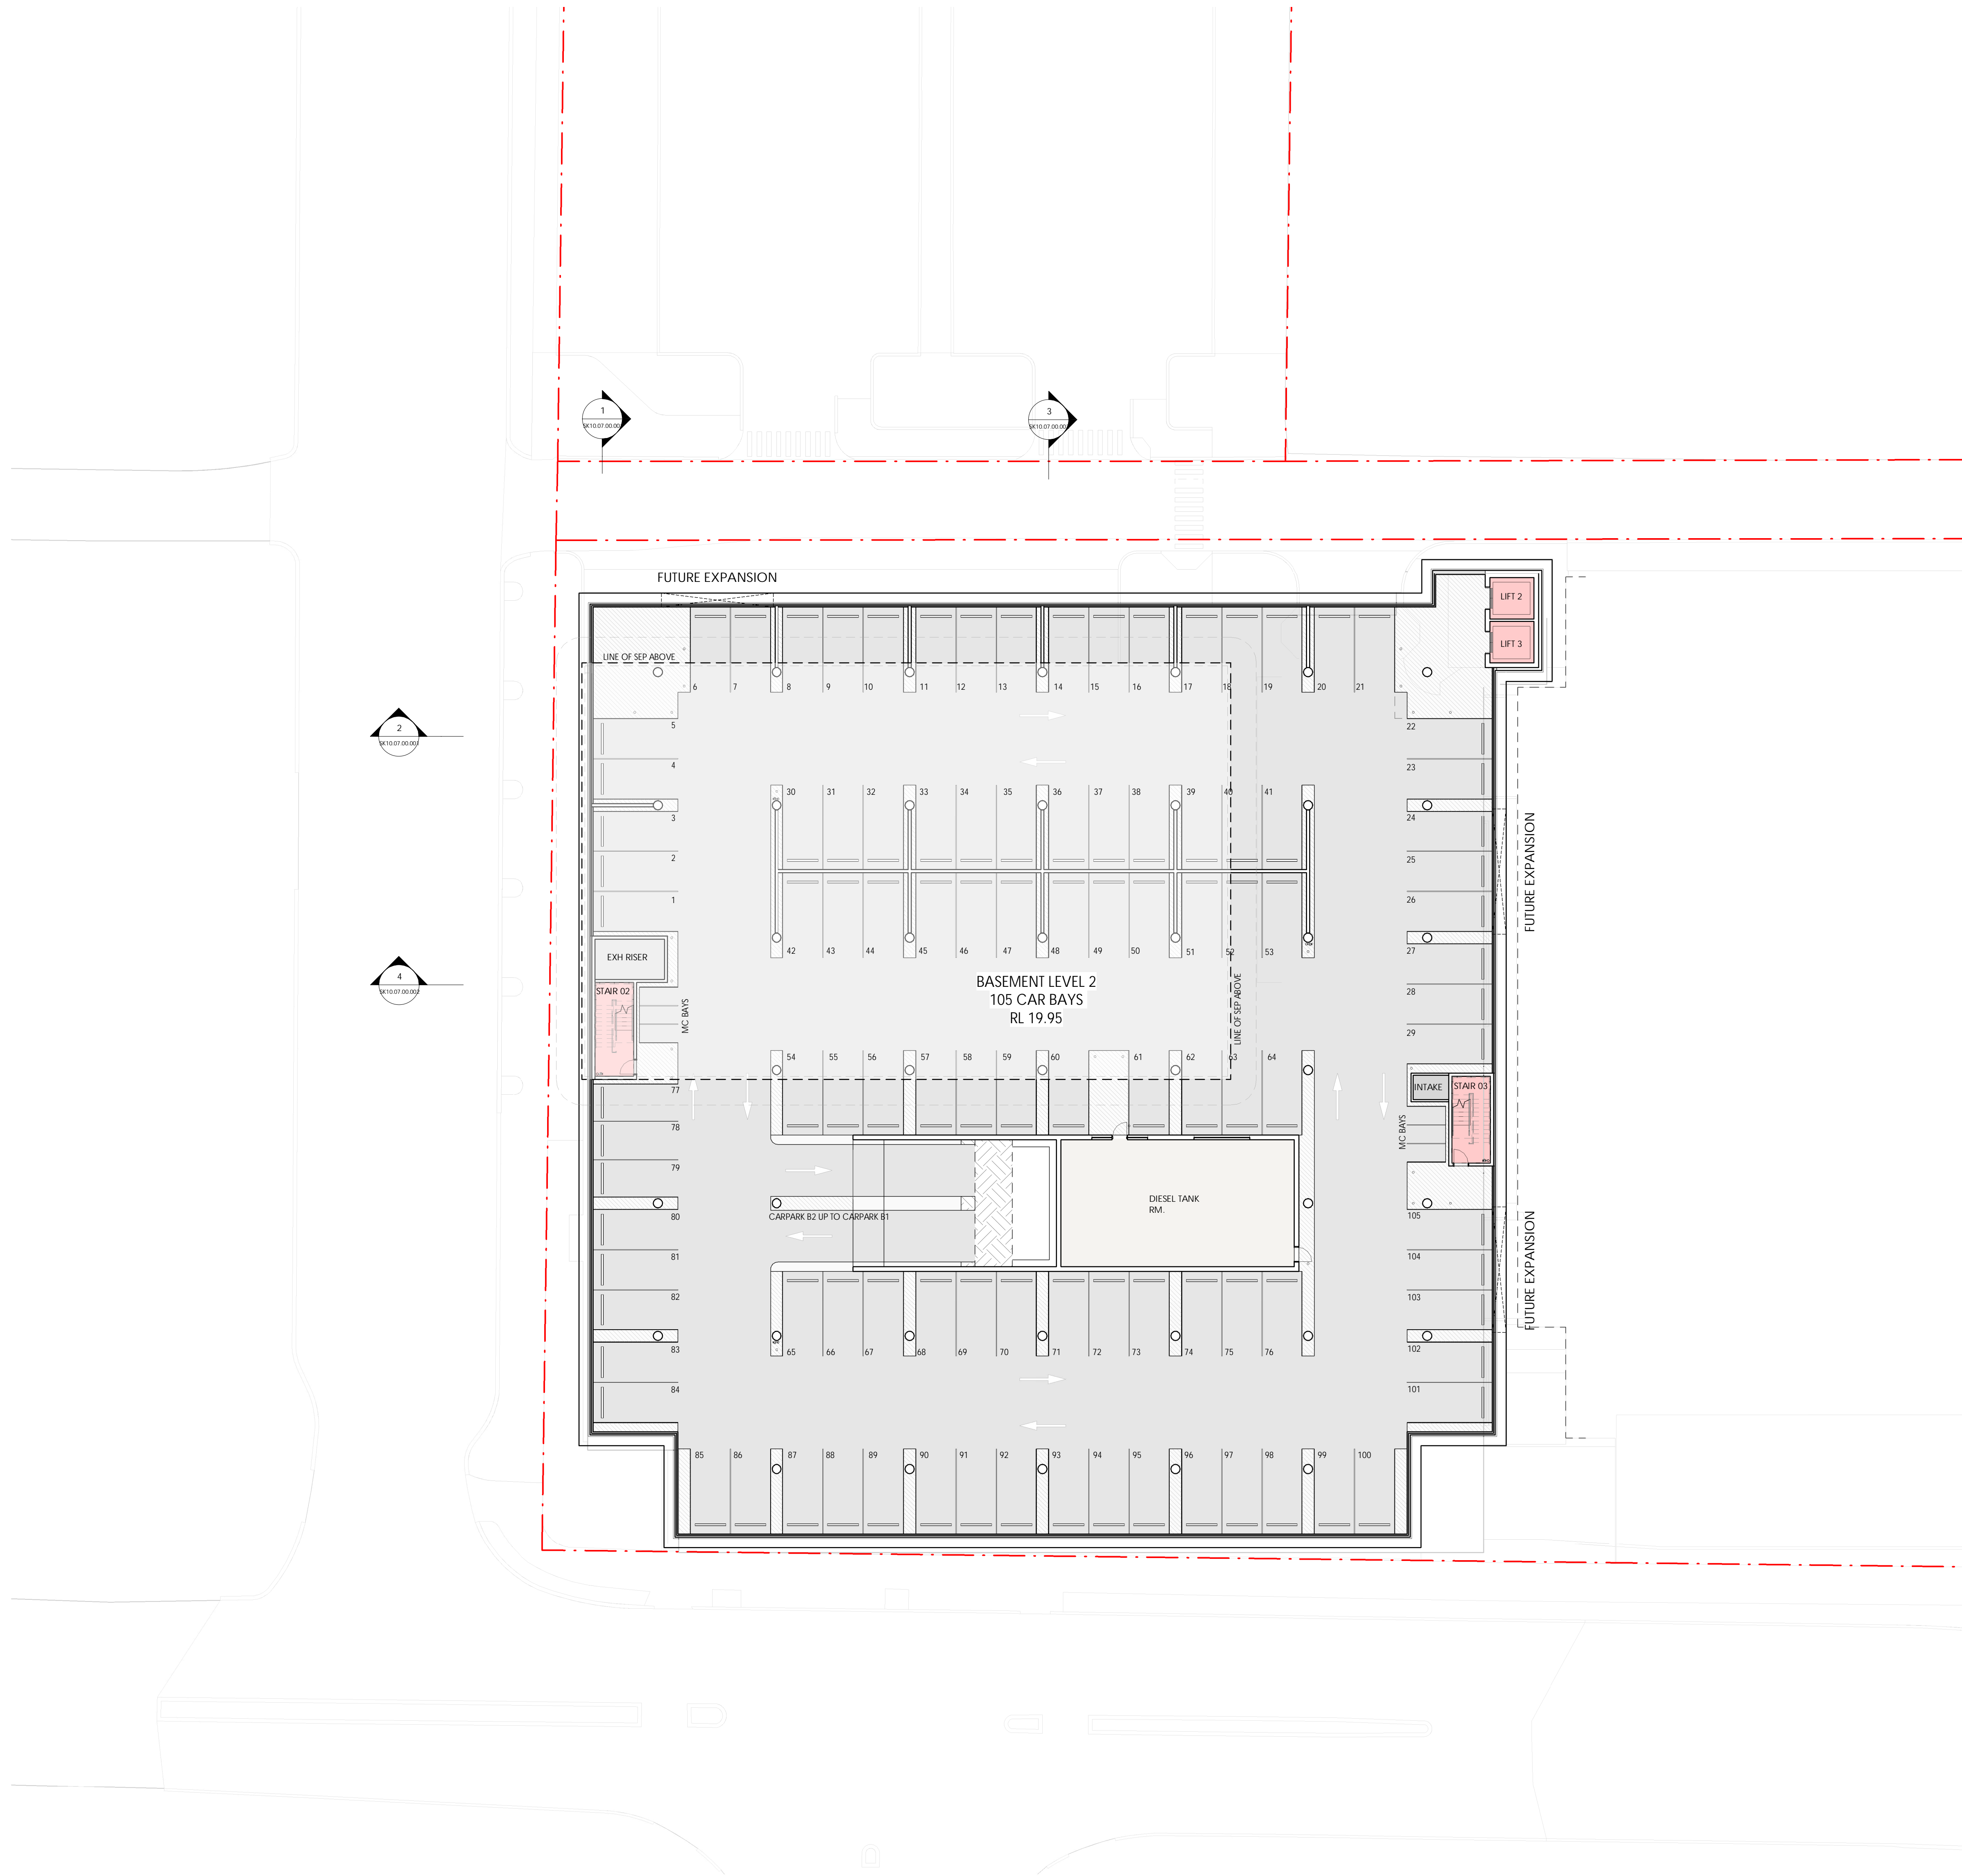

C	REV	DATE	DESCRIPTION	TDL	BY
---	-----	------	-------------	-----	----

DEVELOPMENT APPLICATION

CONTRACTORS MUST VERIFY ALL DIMENSIONS ON THE SITE BEFORE COMMENCING ANY WORK ON SITE OR MAKING ANY SHOP DRAWINGS WHICH MUST BE SUBMITTED AND APPROVED BEFORE MANUFACTURE. THIS IS A CALLED DRAWING. DO NOT AMEND MANUALLY. DO NOT SCALE FROM THIS DRAWING.



ARCHITECT

silver thomas hanley  
ARCHITECTURE  
SUITE 6, LEVEL 3 | 1 HOOD STREET | SUBIACO WA 6008

CLIENT

ST JOHN OF GOD  
Subiaco Hospital

PROJECT

SJGSH - SITE ENERGY PLANT


12 SALVADO ROAD, SUBIACO WA

ARCHITECTURAL

DRAWING

LEVEL B2 - PROPOSED FLOOR PLAN - SEP

DRAWN	CE	APPROVED	TOL/LE	SJGSH AS CONSTRUCTED DRAWING No.	0	30mm
SCALE	DATE	DATE	DATE	DATE	DATE	DATE
1:200 (H1)	18-10-2022	18-10-2022	18-10-2022	18-10-2022	18-10-2022	18-10-2022
3223	SJGSH	SK10.03.00.100	C	3223	SJGSH	SK10.03.00.100

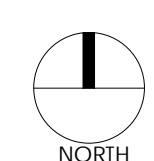


FILE LOCATION: C:\Users\SLGSH\A\_SEP\_2021\DA\_SDP\_ChristopherHart\PC-AT  
PLOT DATE: 4/10/2022 8:59:17 AM








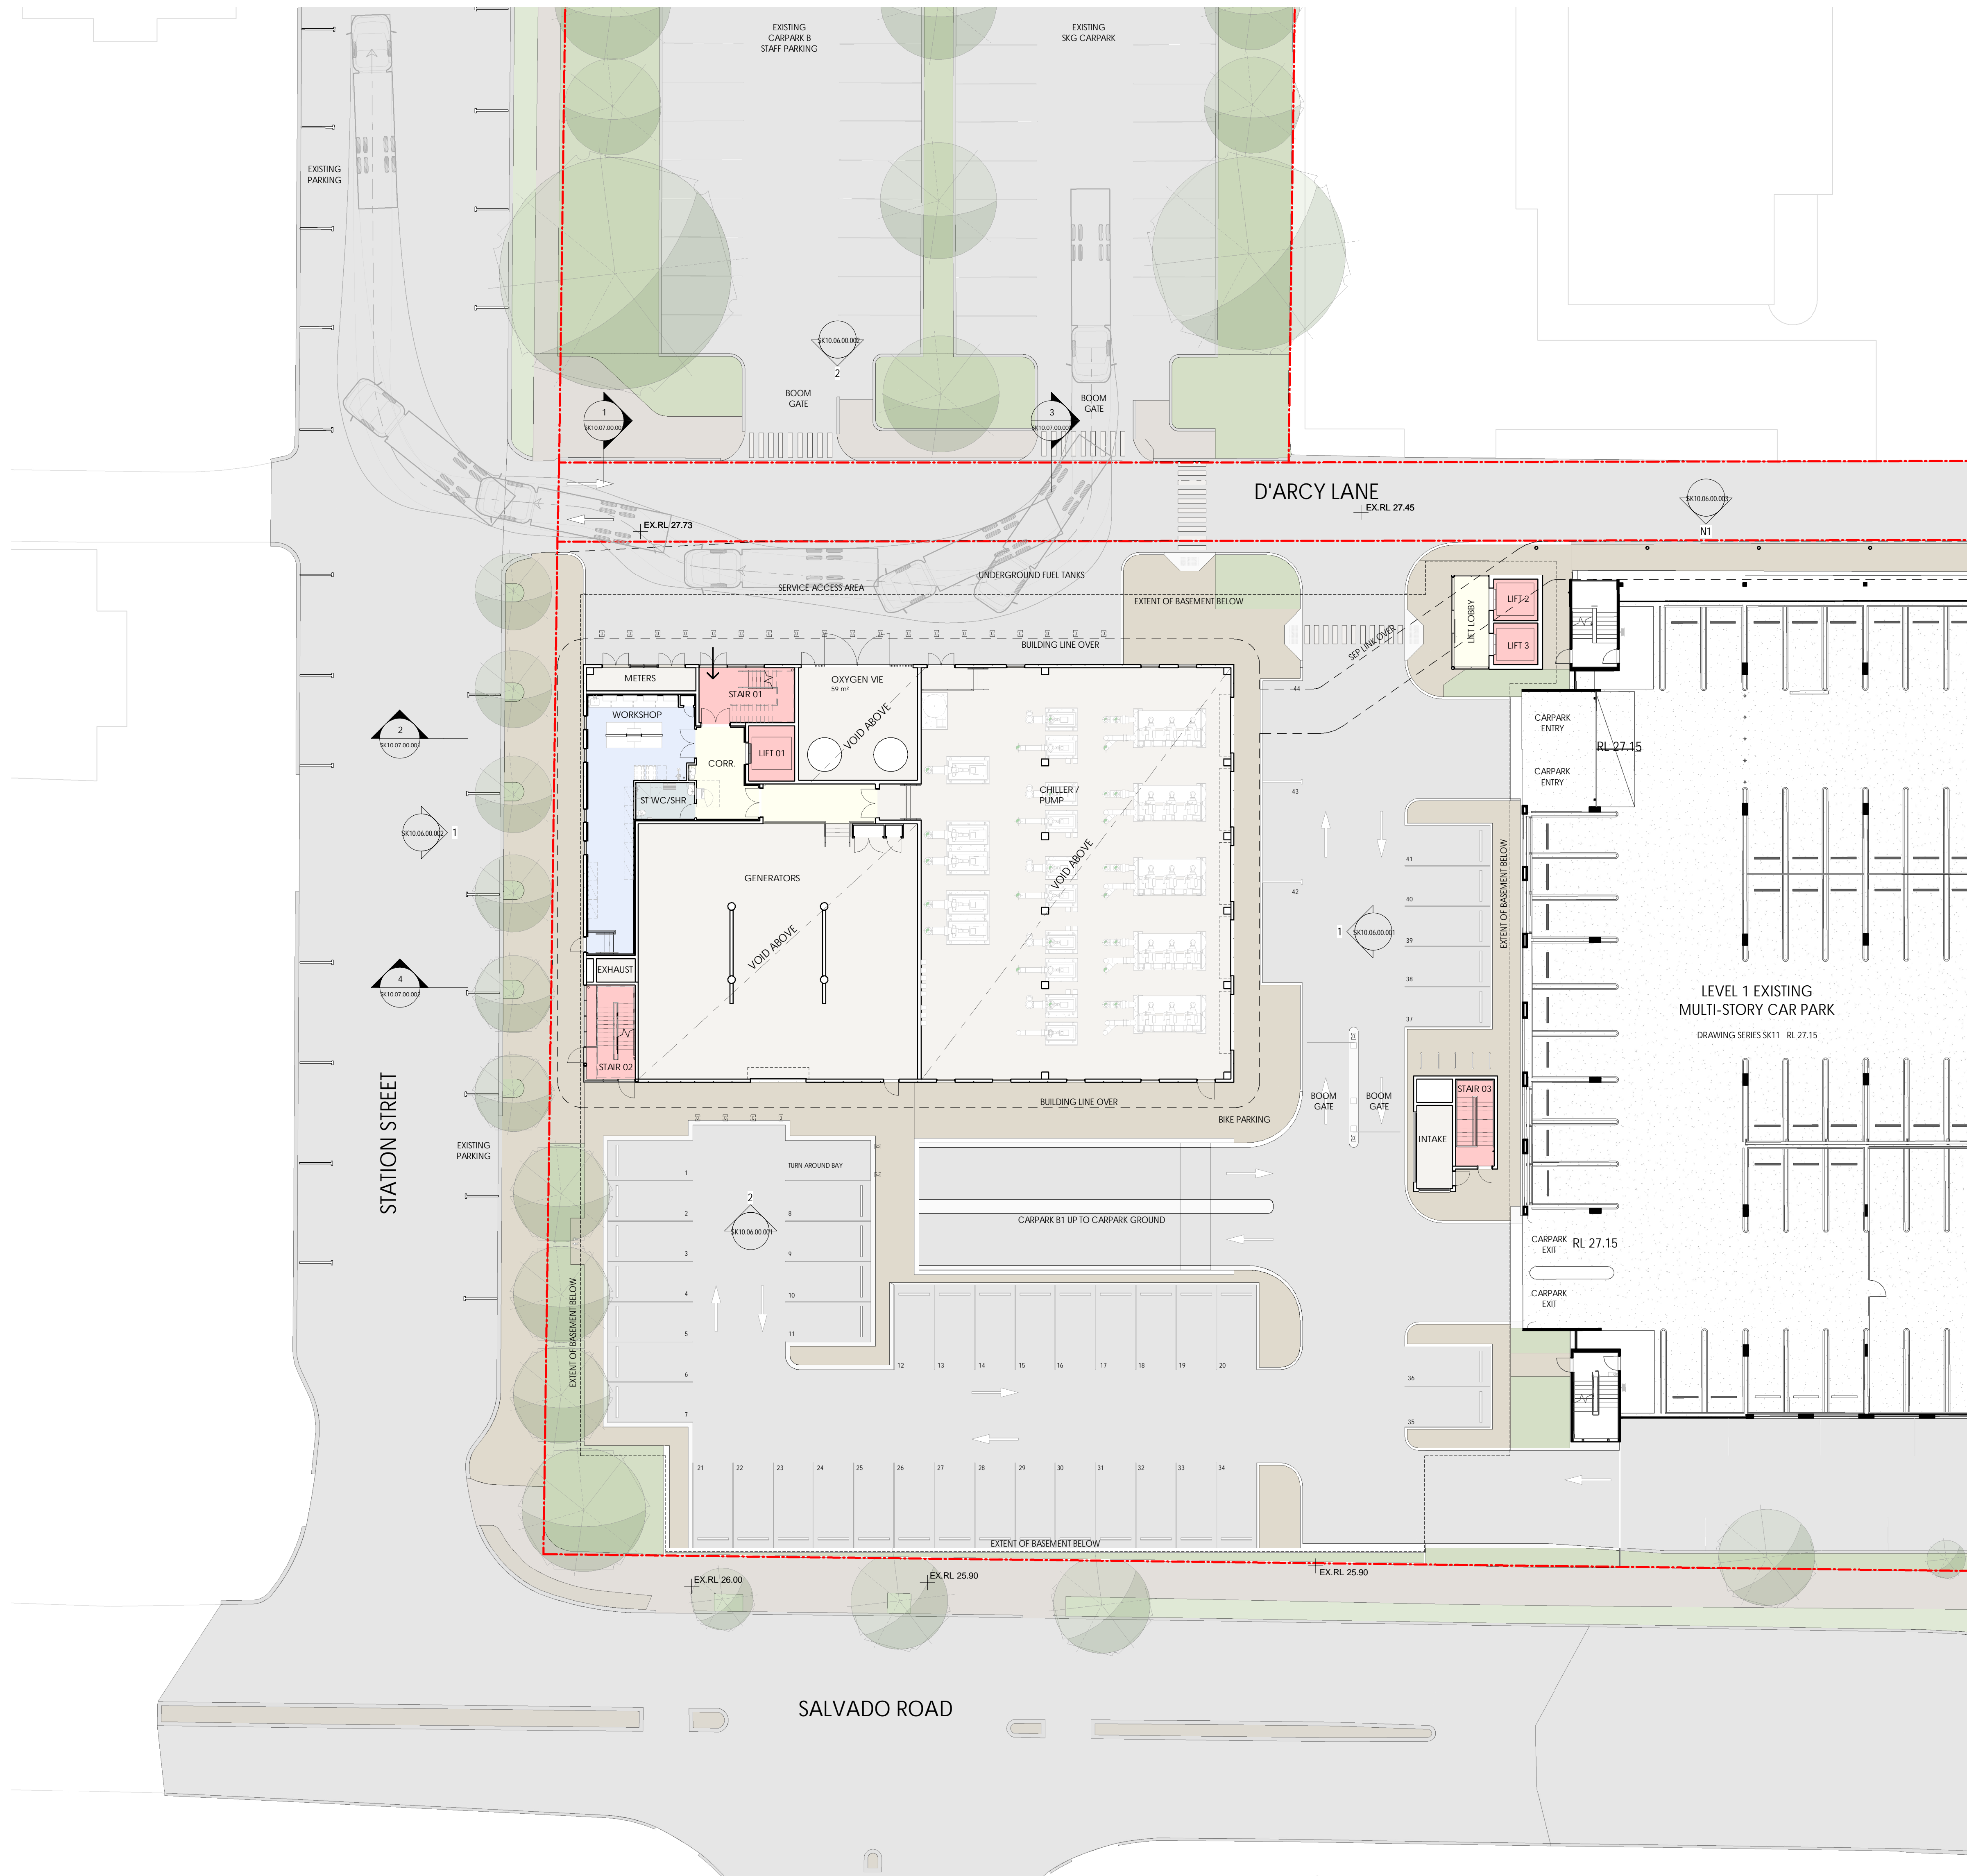

DEPARTMENT OF PLANNING, LANDS  
AND HERITAGE  
DATE 19-Oct-2022 FILE SDAU-041-21

REV	DATE	DESCRIPTION	TDL
J	18.10.2022	DEVELOPMENT APPLICATION	BY

DEVELOPMENT APPLICATION  
CONTRACTORS MUST VERIFY ALL DIMENSIONS ON THE SITE BEFORE COMMENCING ANY WORK ON SITE OR MAKING ANY SHOP DRAWINGS WHICH MUST BE SUBMITTED AND APPROVED BY THE MANUFACTURE. THIS IS A CADDED DRAWING AND NOT MANUFACTURED. DO NOT SCALE FROM THIS DRAWING.

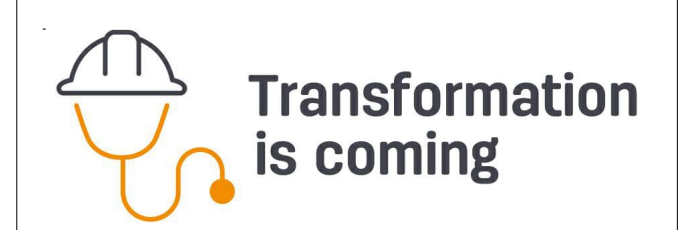


ARCHITECT  
silver thomas hanley  
ARCHITECTURE  
SUITE 6, LEVEL 3 | 1 HOOD STREET | SUBIACO WA 6008

CLIENT  
ST JOHN OF GOD  
Subiaco Hospital

PROJECT  
SJGSH - SITE ENERGY PLANT  
12 SALVADO ROAD, SUBIACO WA  
ARCHITECTURAL


DRAWING  
LEVEL 01 - PROPOSED FLOOR PLAN - SEP

DRAWN	DATE	APPROVED	DATE	SCALE	PROJECT REF	DRAWING NO	REV
J	18.10.2022	J	18.10.2022	1:200 (H1)	SJGSH AS CONSTRUCTED	SK10.03.01.100	J
3223 SJGSH SK10.03.01.100							
THIS DOCUMENT IS COPYRIGHT & MAY NOT BE REPRODUCED BY ANY MEANS WITHOUT WRITTEN PERMISSION							

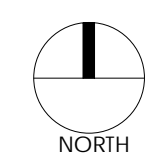


FILE LOCATION: C:\Users\JSGSH\_A\SEP\_2021\DA\_DRP\_ChristopherHartley\41



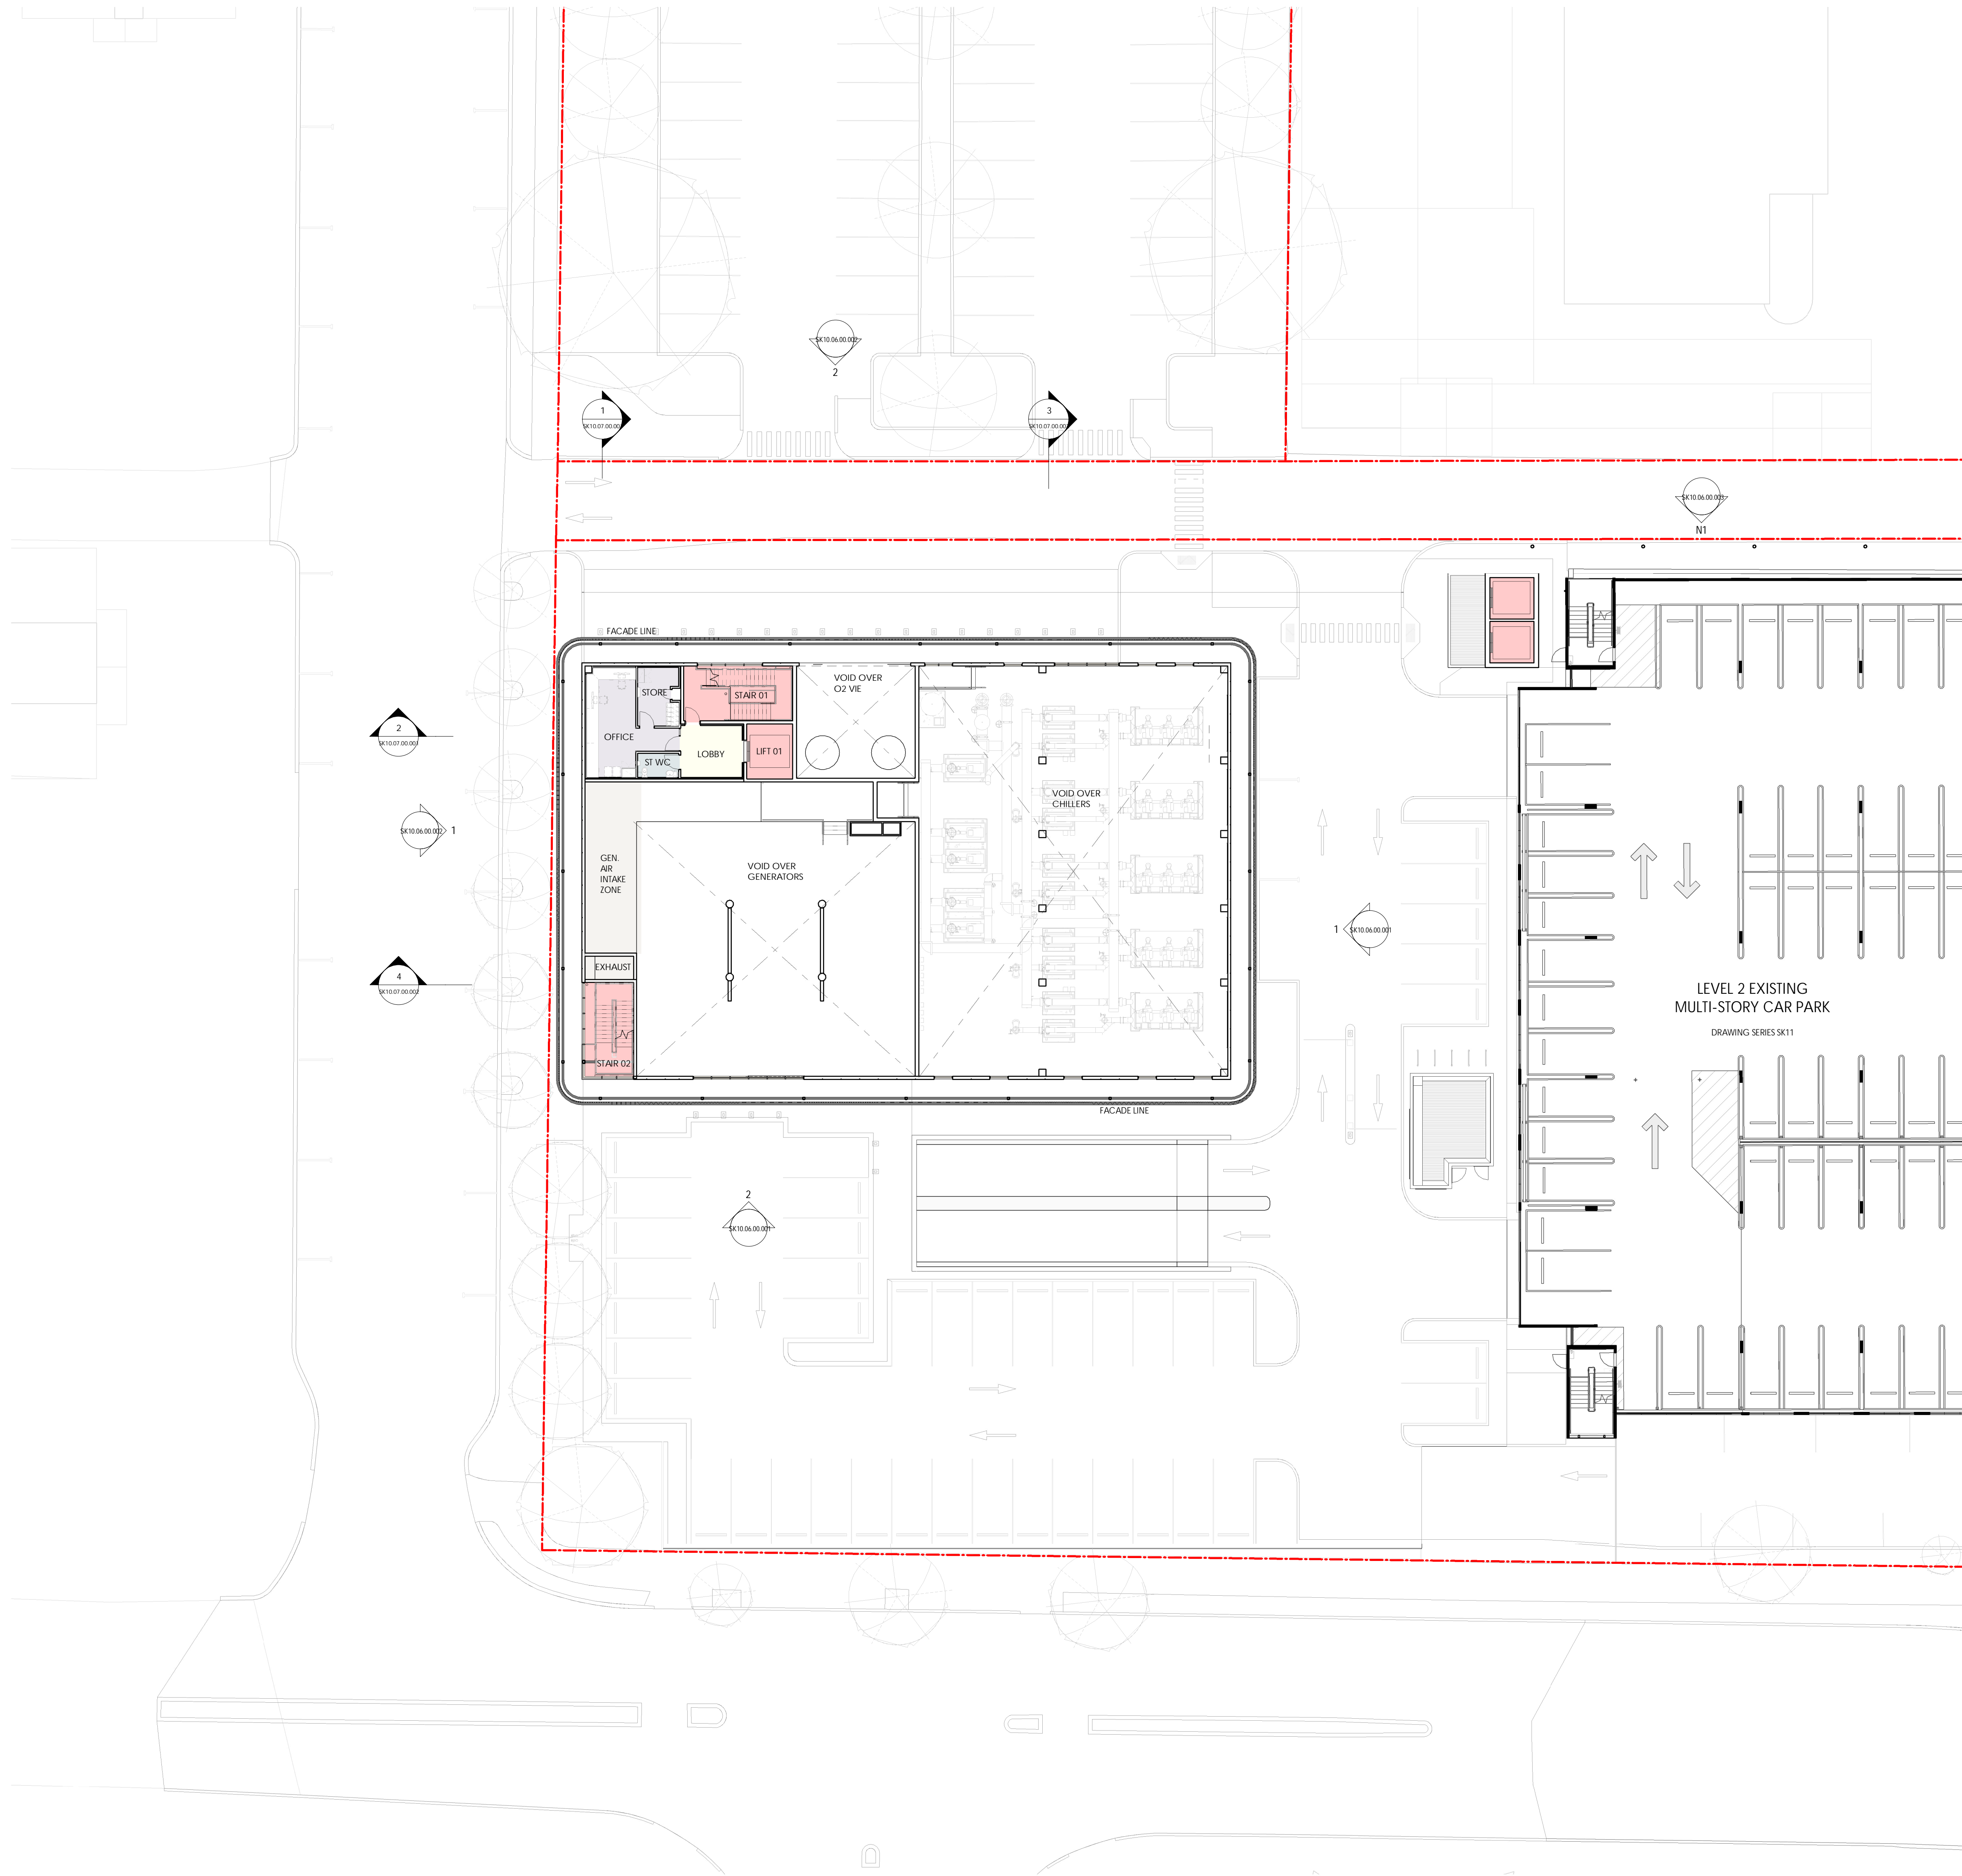

REV	DATE	DESCRIPTION	TDL	BY
-----	------	-------------	-----	----

DEVELOPMENT APPLICATION  
CONTRACTORS MUST VERIFY ALL DIMENSIONS ON THE SITE BEFORE COMMENCING ANY WORK ON SITE OR MAKING ANY SHOP DRAWINGS WHICH MUST BE SUBMITTED AND APPROVED BY THE MANUFACTURE. THIS IS A CADAS DRAWING. DO NOT MANIPULATE MANUALLY. DO NOT SCALE FROM THIS DRAWING.

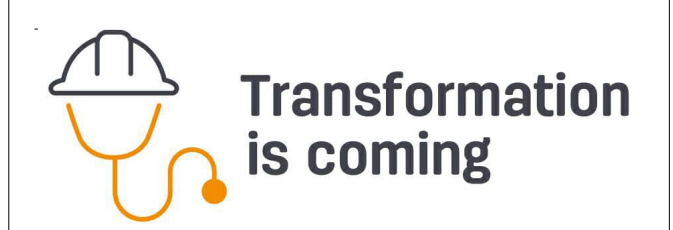

ARCHITECT  
silver thomas hanley  
ARCHITECTURE  
SUITE 6, LEVEL 3 | 1 HOOD STREET | SUBIACO WA 6008


CLIENT  
ST JOHN OF GOD  
Subiaco Hospital

PROJECT  
SJGSH - SITE ENERGY PLANT  
12 SALVADO ROAD, SUBIACO WA  
ARCHITECTURAL

DRAWING  
LEVEL 02 - PROPOSED FLOOR PLAN - SEP

DRAWN	DATE	APPROVED	TITLE	SJGSH AS CONSTRUCTED DRAWING No.	DATE	18-10-2022	30mm
SCALE	1:200 (H1)	DATE	18-10-2022	DRAWING No.	3223	SJGSH SK10.03.02.100	J
FILE LOCATION	C:\Users\JSGSH\AppData\Local\Temp\JSGSH_A_SEP_2021_DAU_DRP_ChristopherHart	FILE NAME	47020222 BSEP AB AM	THIS DOCUMENT IS COPYRIGHT & MAY NOT BE REPRODUCED BY ANY MEANS WITHOUT WRITTEN PERMISSION			




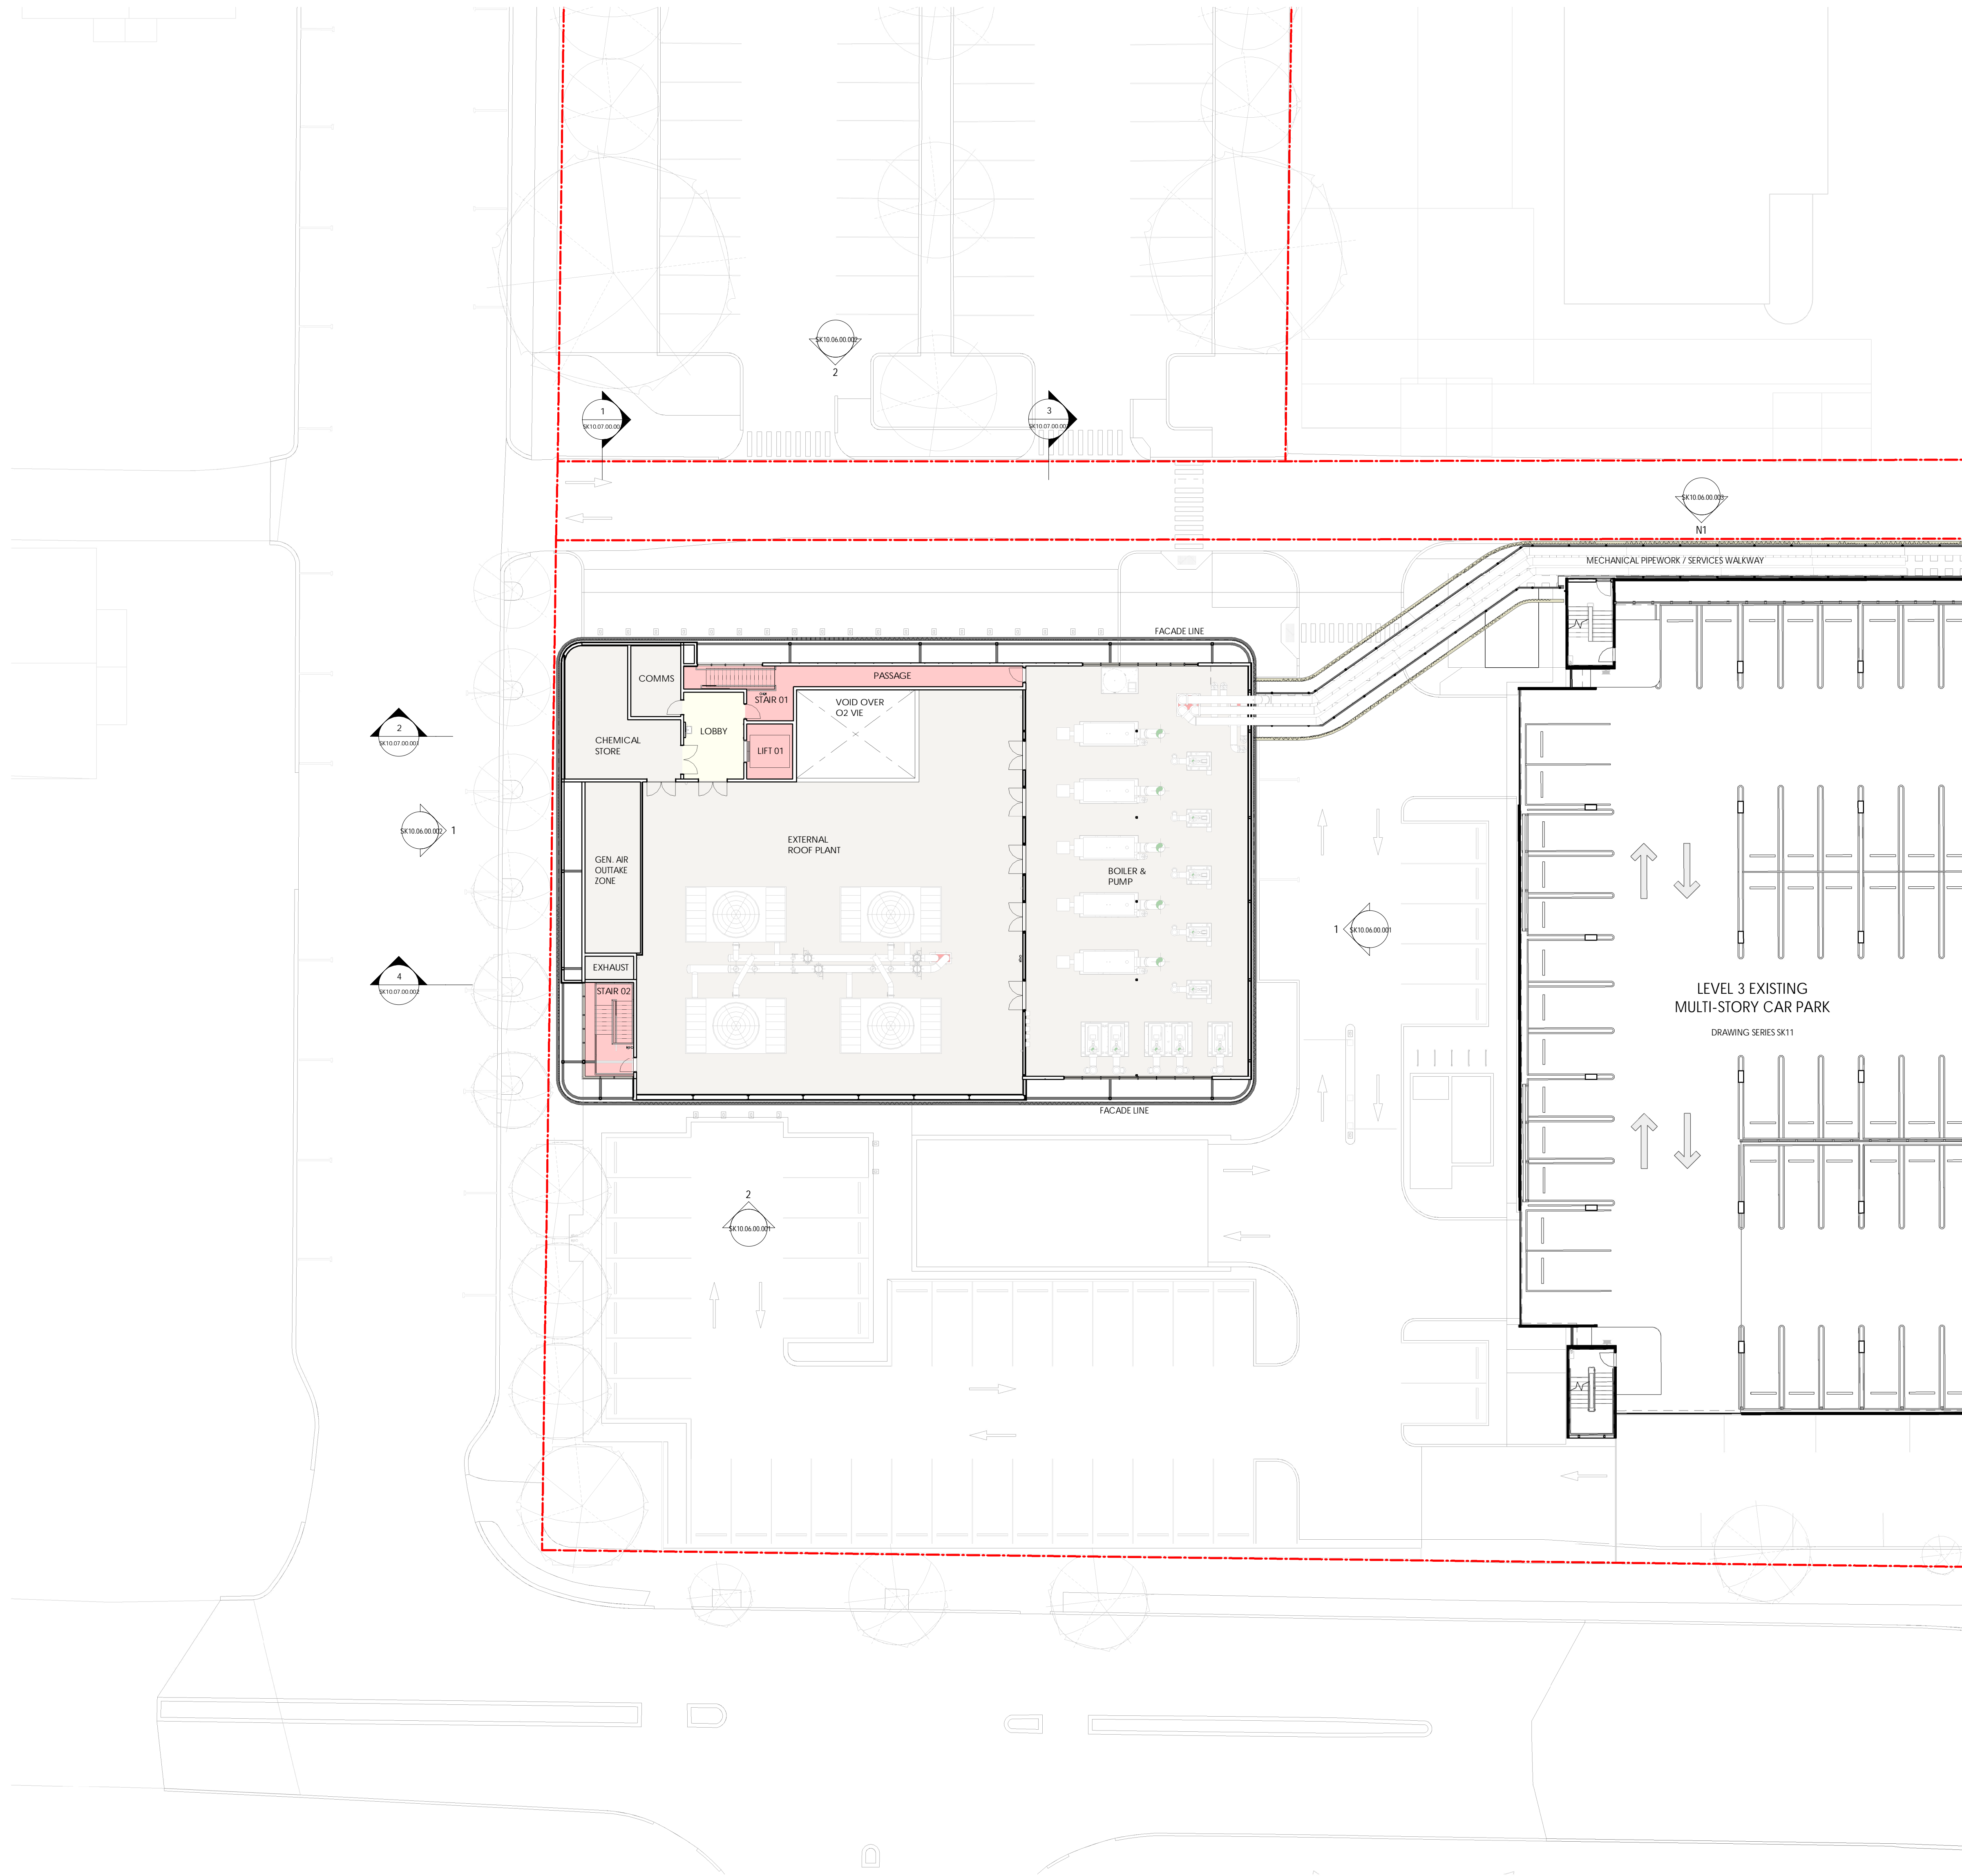

DEPARTMENT OF PLANNING, LANDS  
AND HERITAGE  
DATE 19-Oct-2022 FILE SDAU-041-21

J	18/10/2022	DEVELOPMENT APPLICATION	TDL
REV	DATE	DESCRIPTION	BY

DEVELOPMENT APPLICATION  
CONTRACTORS MUST VERIFY ALL DIMENSIONS ON THE SITE BEFORE COMMENCING ANY WORK ON SITE OR MAKING ANY SHOP DRAWINGS WHICH MUST BE SUBMITTED AND APPROVED BY THE MANUFACTURE. THIS IS A CADAS DRAWING DO NOT MANIPULATE MANUALLY. DO NOT SCALE FROM THIS DRAWING.

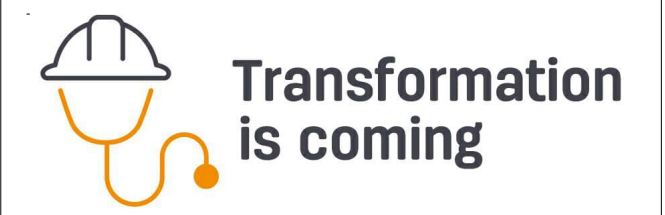

ARCHITECT  
silver thomas hanley  
ARCHITECTURE  
SUITE 6, LEVEL 3 | 1 HOOD STREET | SUBIACO WA 6008

CLIENT  
ST JOHN OF GOD  
Subiaco Hospital

PROJECT  
SJGSH - SITE ENERGY PLANT  
12 SALVADO ROAD, SUBIACO WA  
ARCHITECTURAL


DRAWING  
LEVEL 03 - PROPOSED FLOOR PLAN - SEP

DRAWN	CE	APPROVED	TDL	SJGSH AS CONSTRUCTED DRAWING No.
SCALE	1:200 (H1)	DATE	18/10/2022	DRAWING No.
SN PROJECT No.	3223	PROJECT REF.	SJGSH	SK10.03.03.100
PLOT DATE	17/10/2022 9:02:03 AM	REV	J	




FILE LOCATION: C:\Users\SJGSH\Desktop\SJGSH\_A\_SEP\_2021\_DAU\_DSP\_ChristopherHartley.rvt




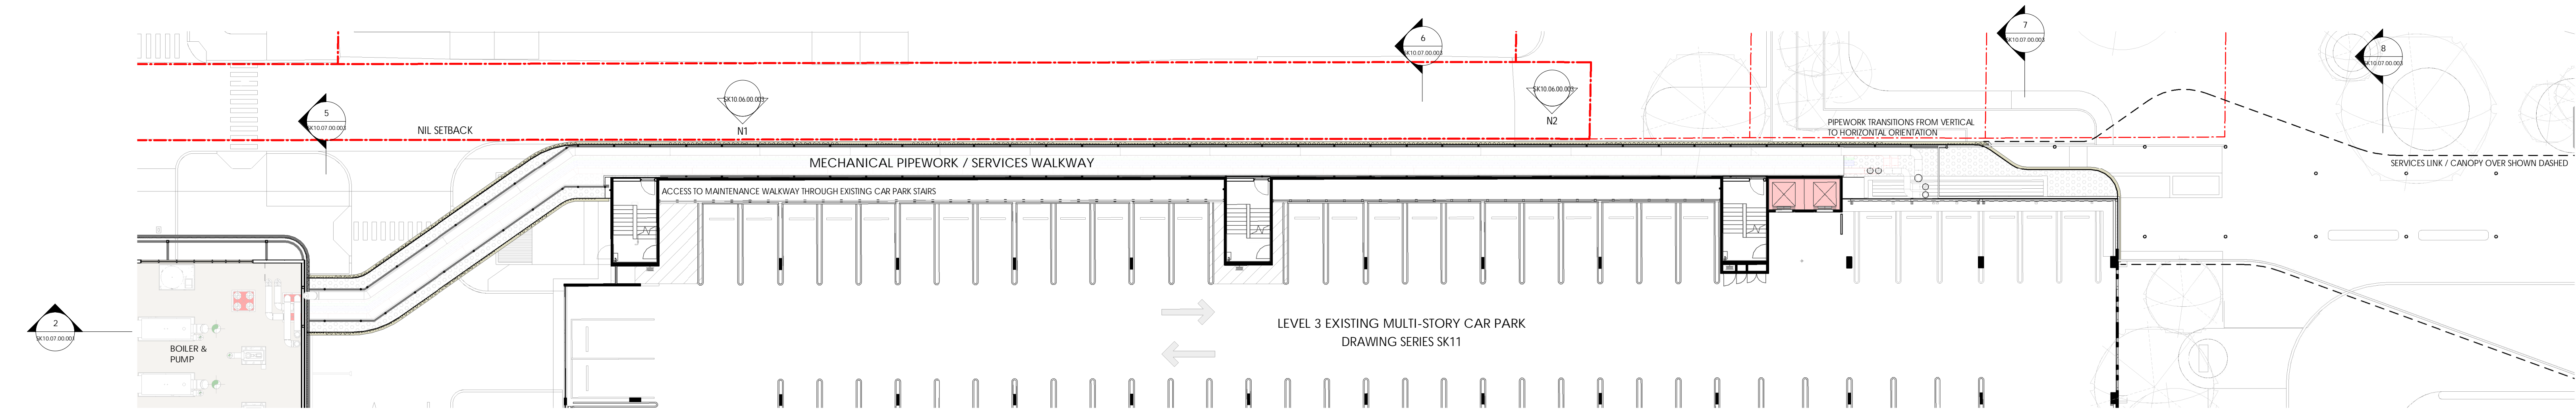

1 SEP LINK - LEVEL 3 PLAN

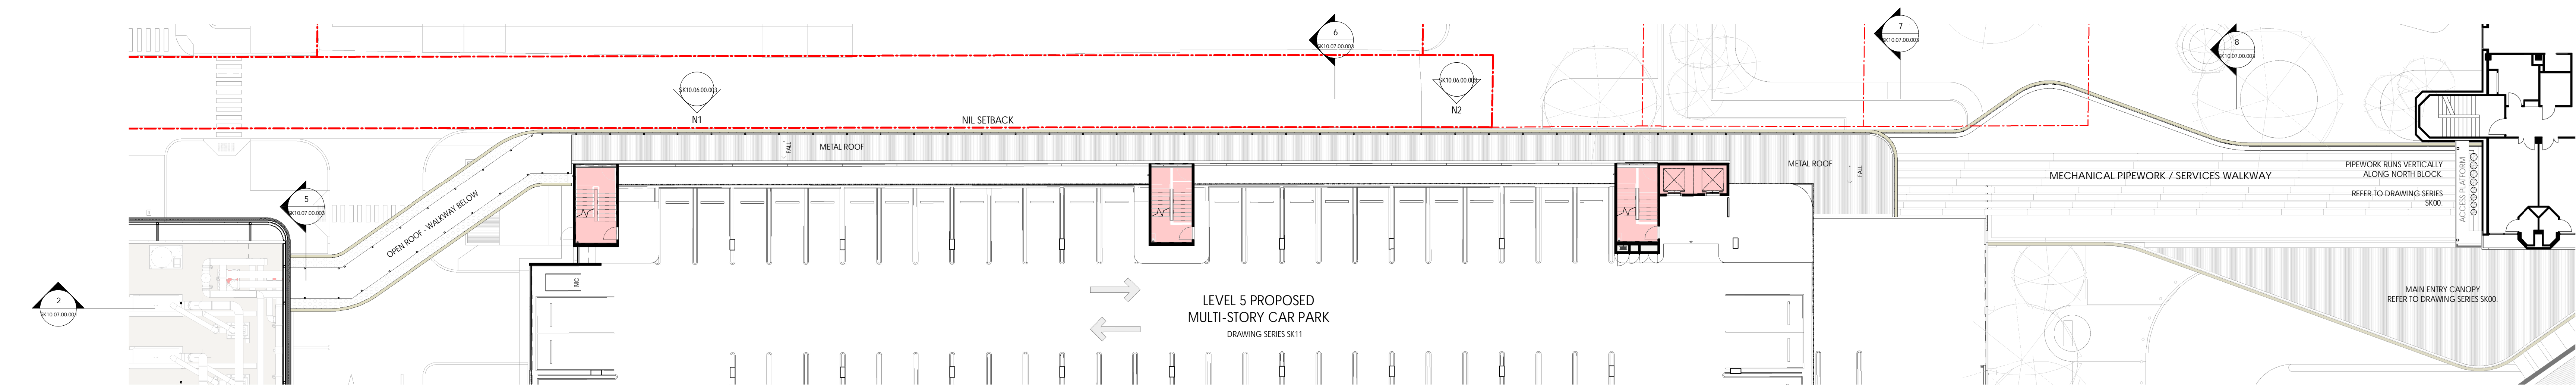


2 SEP LINK - ROOF PLAN

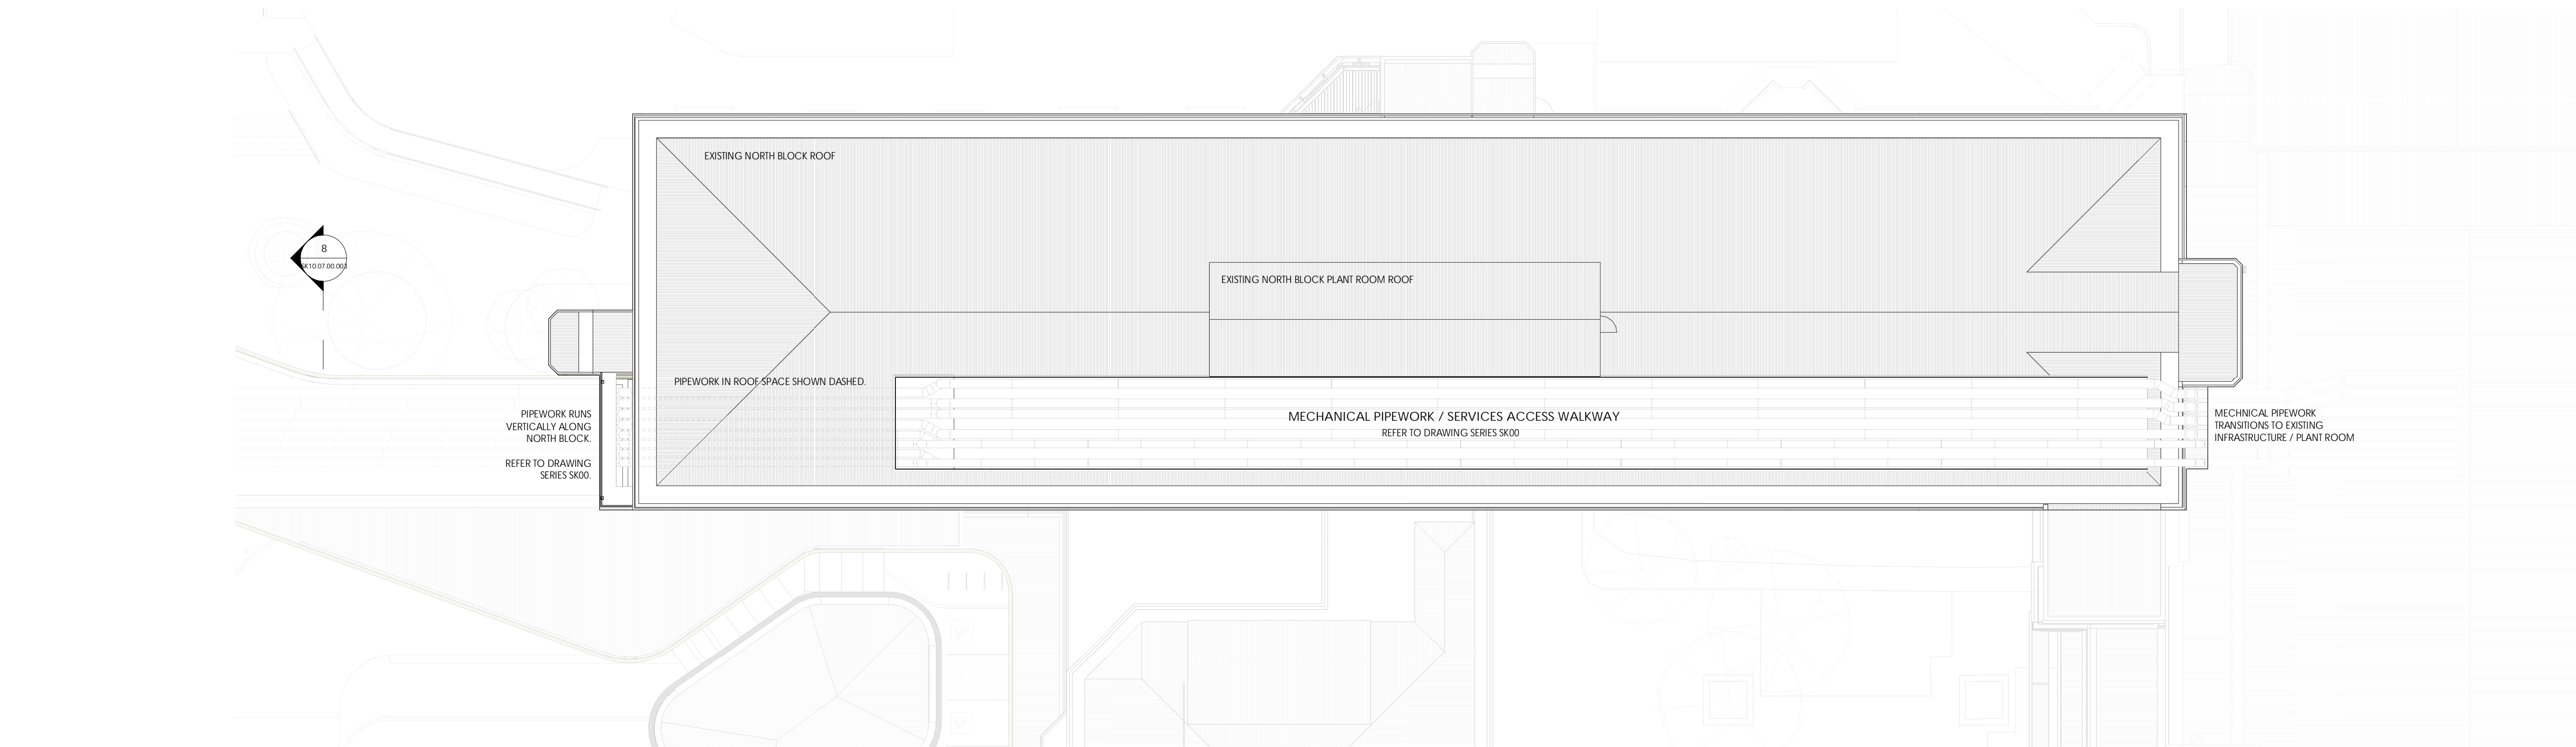

3 SEP LINK - NORTH BLOCK ROOF PLAN

REV	DATE	DESCRIPTION	TDL
1	18/10/2022	DEVELOPMENT APPLICATION	BY

DEVELOPMENT APPLICATION  
CONTRACTORS MUST VERIFY ALL DIMENSIONS ON THE SITE BEFORE COMMENCING ANY WORK ON SITE OR MAKING ANY SHOP DRAWINGS WHICH MUST BE SUBMITTED AND APPROVED BEFORE MANUFACTURE. THIS IS A CADAS DRAWING. DO NOT AMEND MANUALLY. DO NOT SCALE FROM THIS DRAWING.

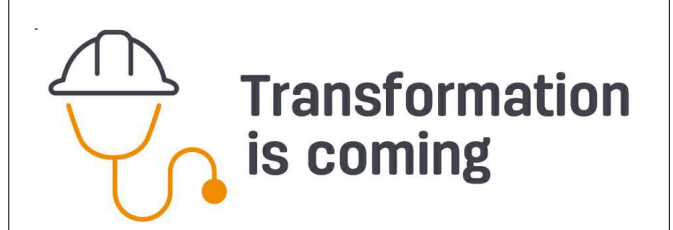

ARCHITECT  
silver thomas hanley  
ARCHITECTURE  
SUITE 6, LEVEL 3 | 1 HOOD STREET | SUBIACO WA 6008

CLIENT  
ST JOHN OF GOD  
Subiaco Hospital


PROJECT  
SJGSH - SITE ENERGY PLANT  
12 SALVADO ROAD, SUBIACO WA  
ARCHITECTURAL

DRAWING  
PROPOSED FLOOR PLAN - SEP LINK


DRAWN	DATE	APPROVED	DATE	SCALE	PROJECT NO.	DRAWING NO.	REV
1	18/10/2022	1	18/10/2022	1:200 (H1)	3223	SJGSH SK10.03.03.101	1

0 30mm

THIS DOCUMENT IS COPYRIGHT & MAY NOT BE REPRODUCED BY ANY MEANS WITHOUT WRITTEN PERMISSION

 




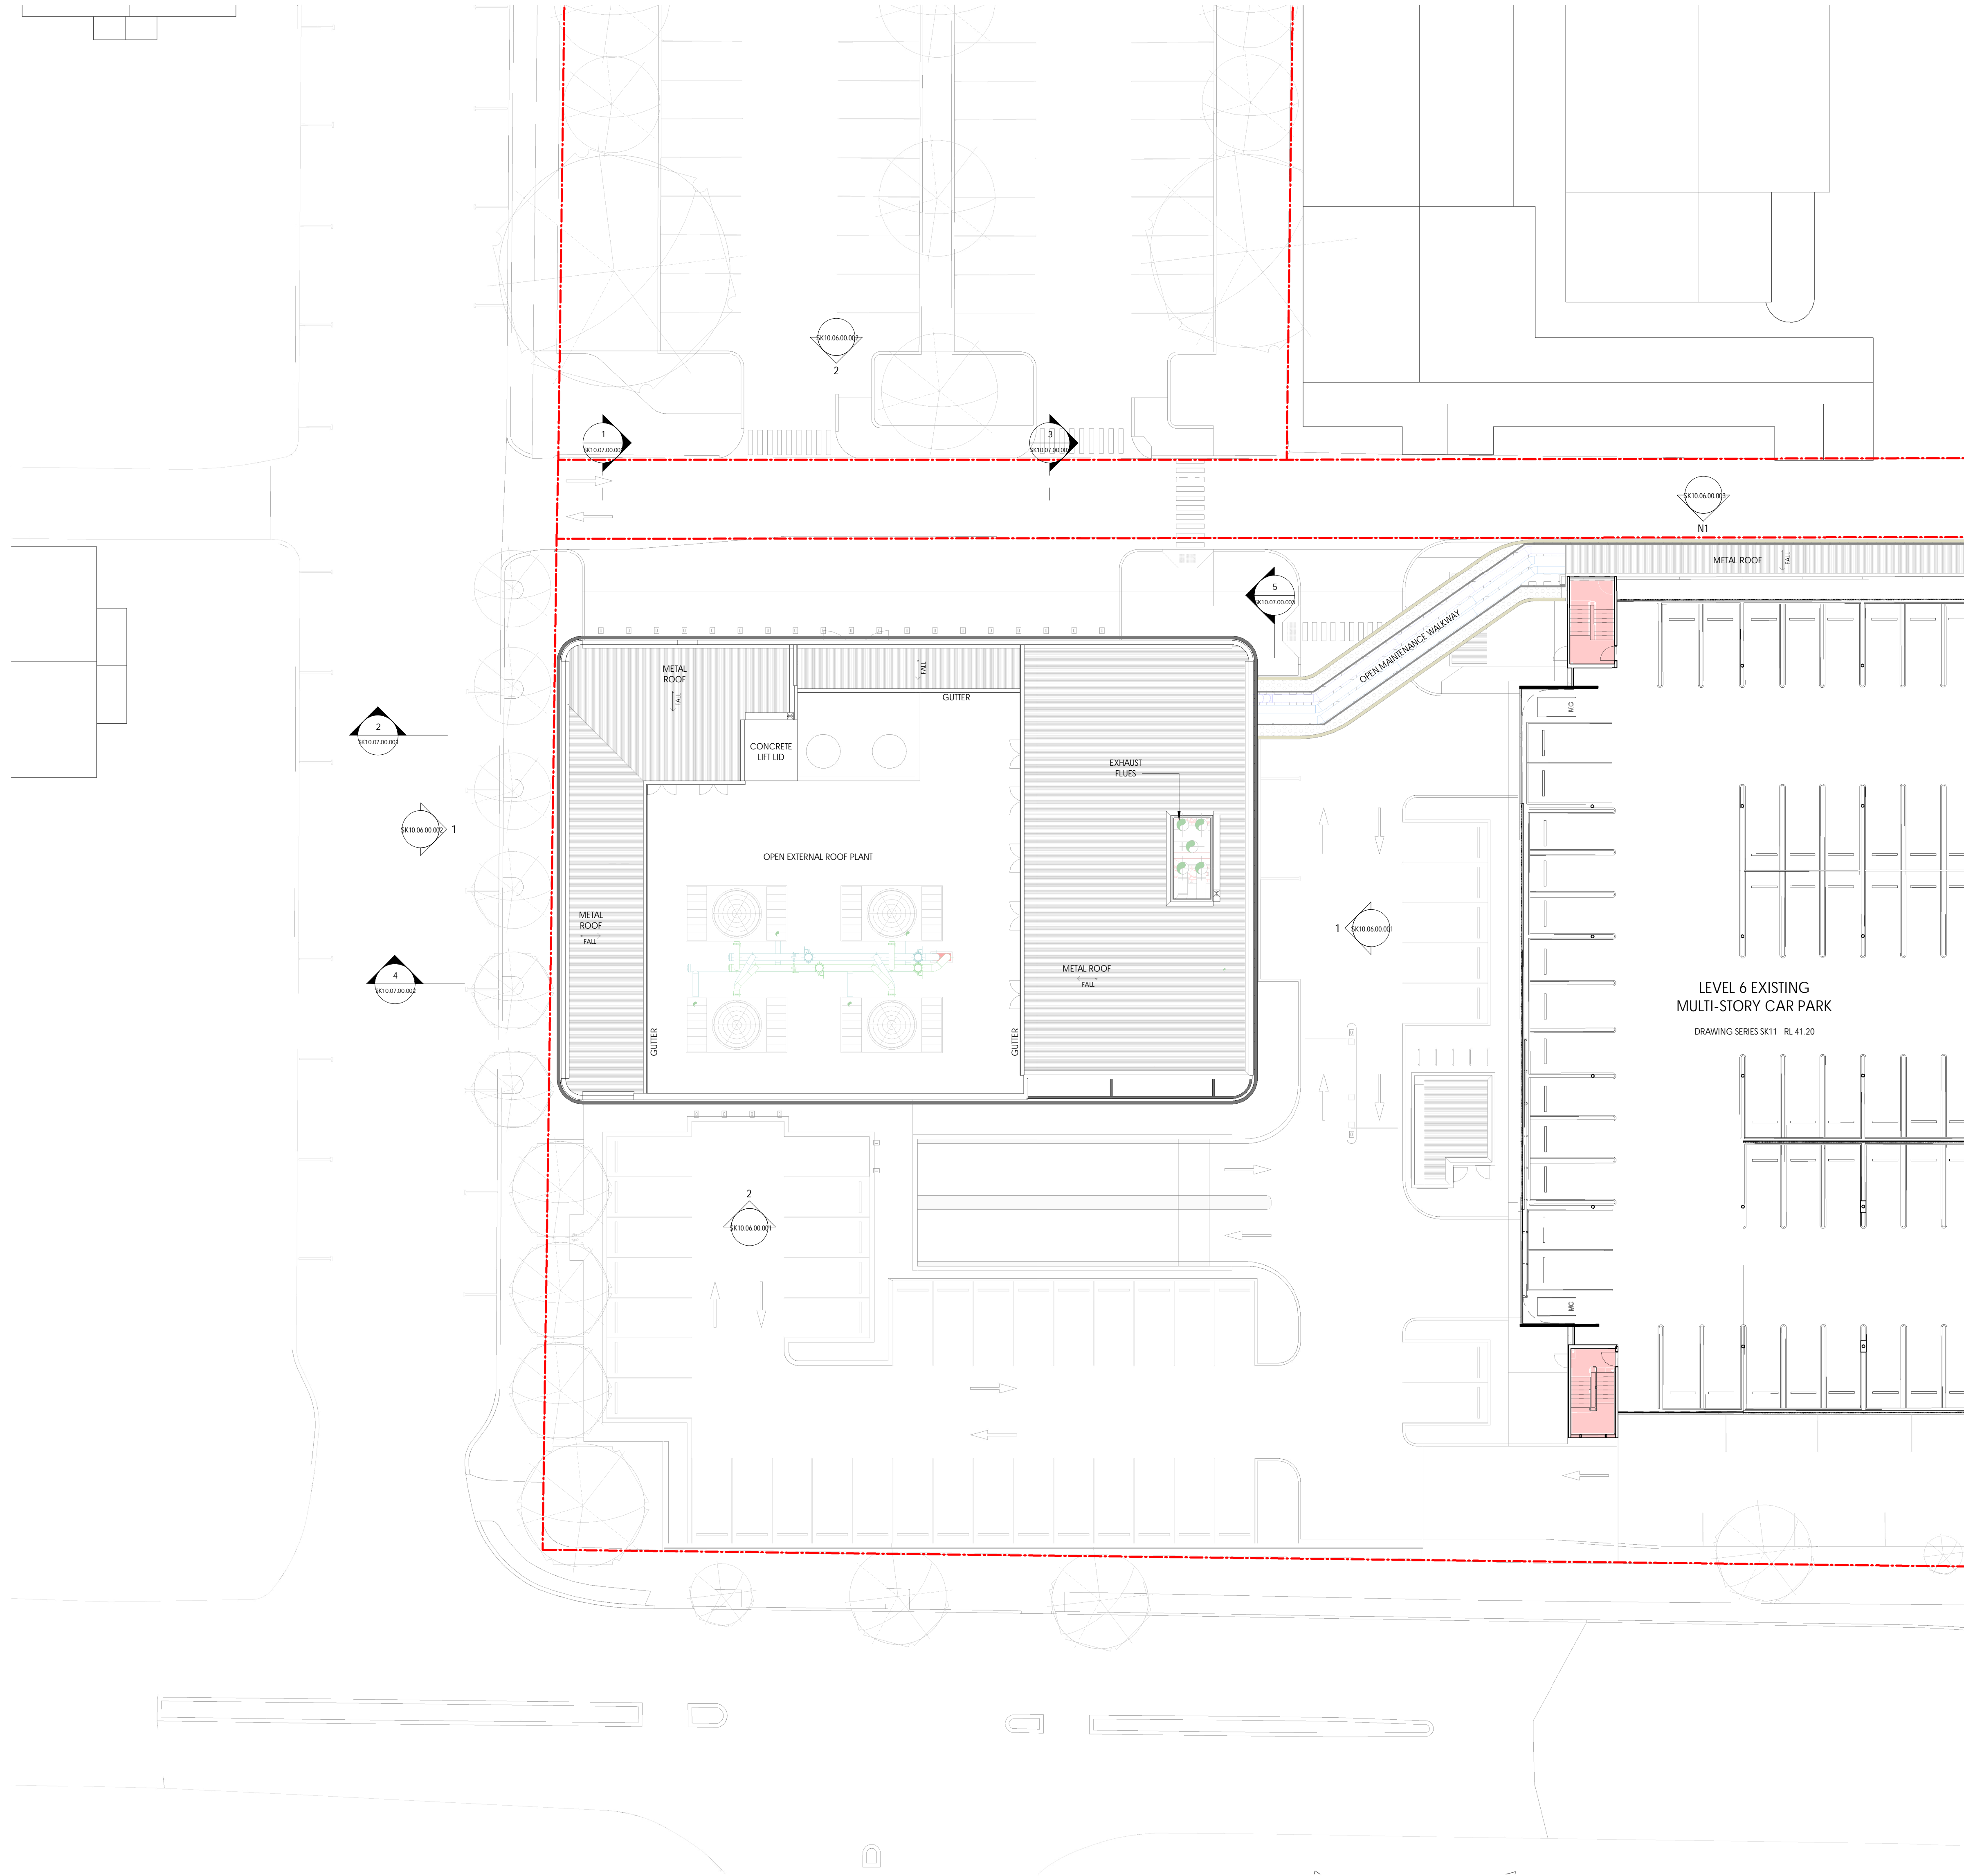

REV	DATE	DESCRIPTION	TDL
J	18/10/2022	DEVELOPMENT APPLICATION	BY

CONTRACTORS MUST VERIFY ALL DIMENSIONS ON THE SITE BEFORE COMMENCING ANY WORK ON SITE OR MAKING ANY SHOP DRAWINGS WHICH MUST BE SUBMITTED AND APPROVED BY THE MANUFACTURER. THIS IS A CADAS DRAWING. DO NOT MANIPULATE MANUALLY. DO NOT SCALE FROM THIS DRAWING.

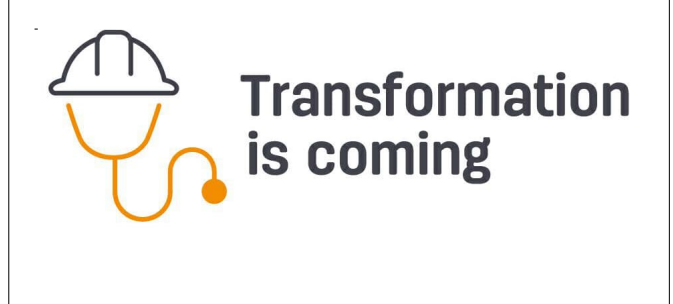

ARCHITECT  
silver thomas hanley  
ARCHITECTURE  
SUITE 6, LEVEL 3 | 1 HOOD STREET | SUBIACO WA 6008

CLIENT  
ST JOHN OF GOD  
Subiaco Hospital

PROJECT  
SJGSH - SITE ENERGY PLANT  
12 SALVADO ROAD, SUBIACO WA  
ARCHITECTURAL

DRAWING  
ROOF PLAN

DRAWN	DATE	APPROVED	SJGSH AS CONSTRUCTED DRAWING No.
SCALE	1:200 (H1)	DATE	18/10/2022
3223	SJGSH	SK10.04.00.001	J






1:100 @B1	18.10.2022		
PROJECT No.	PROJECT REF	DRAWING No.	REV.
3223	SJGSH	SK10.06.00.001	J

THIS DOCUMENT IS COPYRIGHT & MAY NOT BE REPRODUCED BY ANY  
MEANS WITHOUT WRITTEN PERMISSION


FILE LOCATION: C:\Revit\SIGSH\_A\_SEP\_2021\_DA\_DRP\_christopherblFH3C.nt

PLOT DATE: 17/10/2022 4:09:01 PM



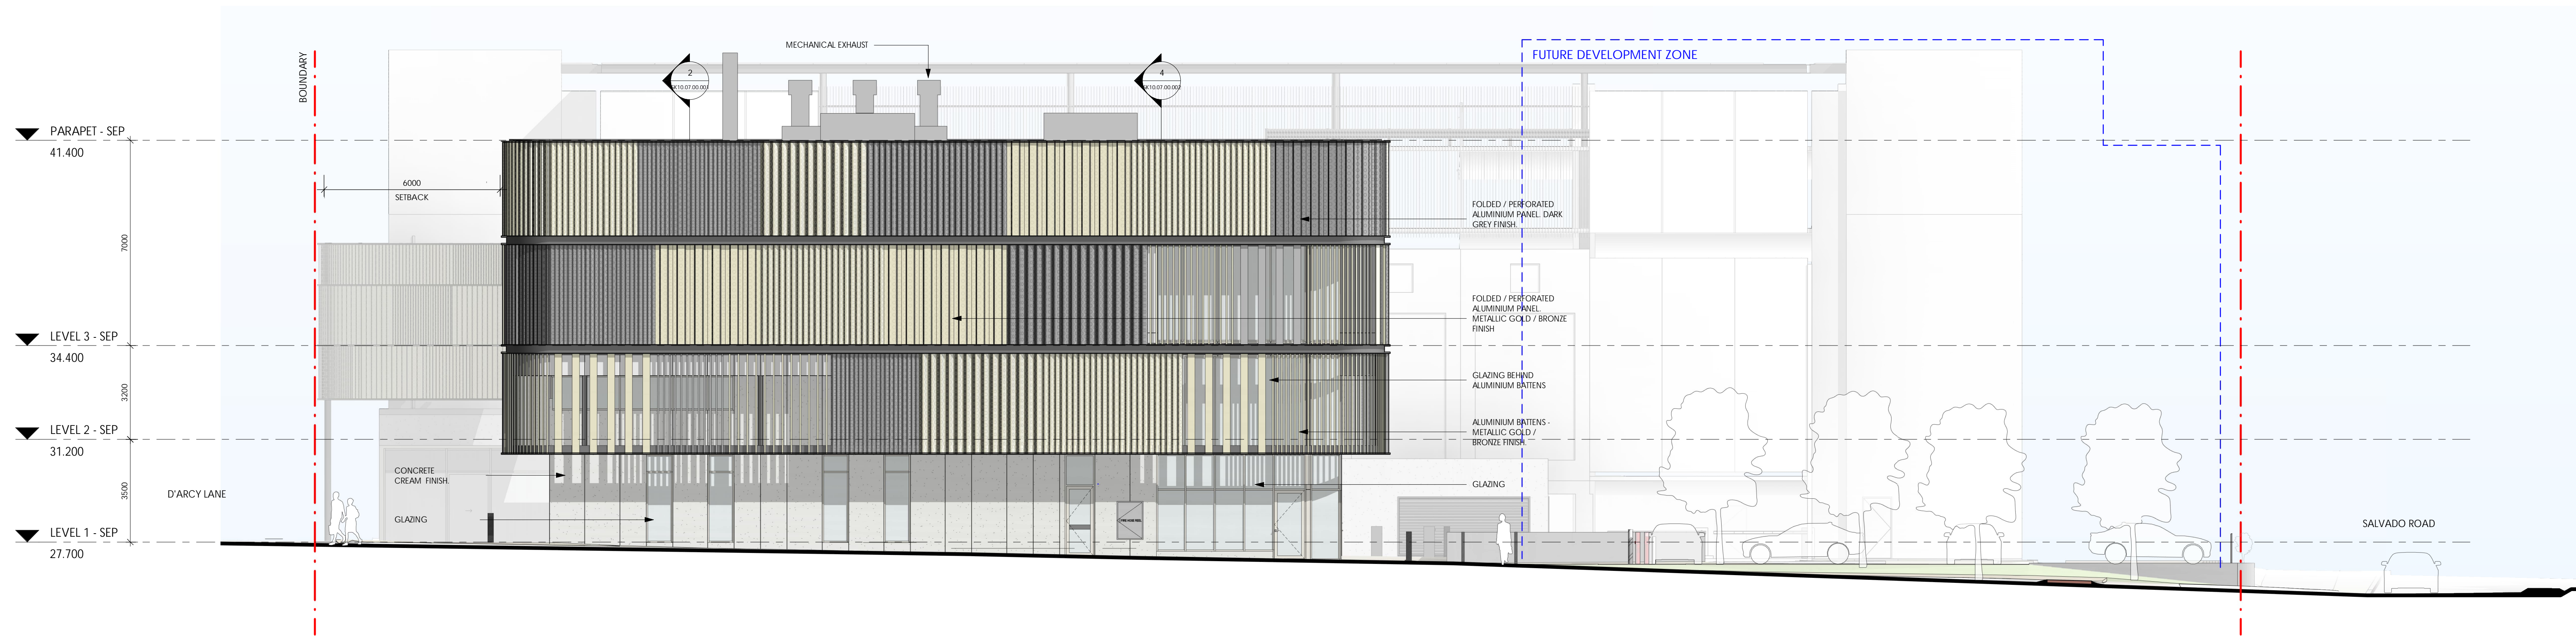

1 WEST ELEVATION

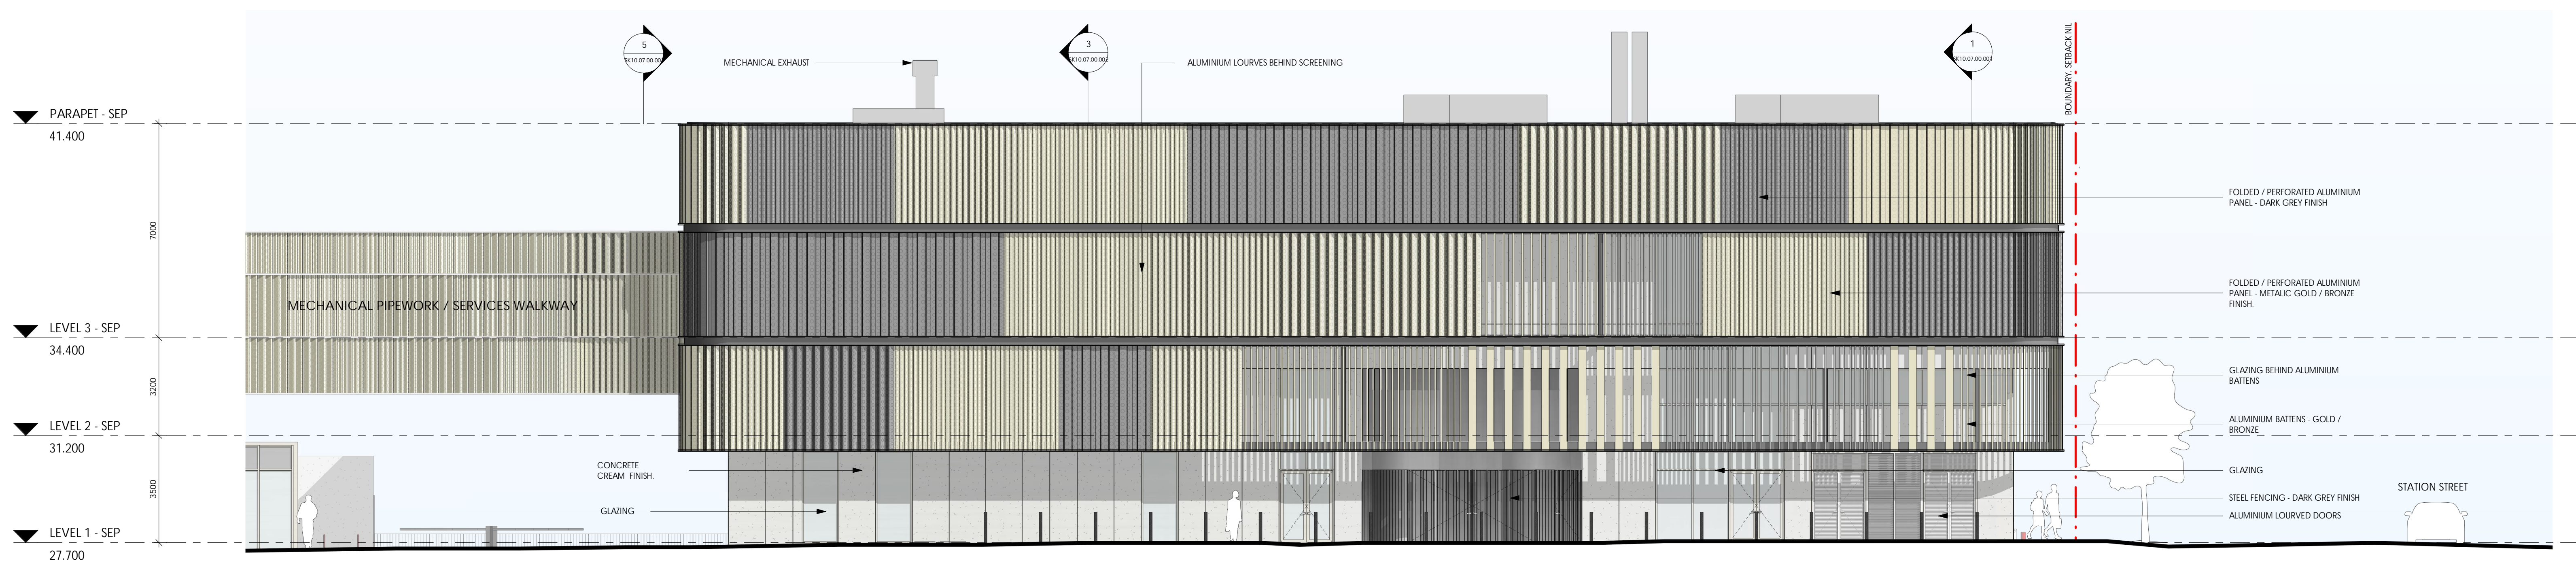


2 NORTH ELEVATION

DEPARTMENT OF PLANNING, LANDS  
AND HERITAGE  
DATE 19-Oct-2022 FILE SDAU-041-21

J	18-10-2022	DEVELOPMENT APPLICATION	TDL
REV	DATE	DESCRIPTION	BY

DEVELOPMENT APPLICATION  
CONTRACTORS MUST VERIFY ALL DIMENSIONS ON THE SITE BEFORE COMMENCING ANY WORK ON SITE OR MAKING ANY SHOP DRAWINGS WHICH MUST BE SUBMITTED AND APPROVED BY THE MANUFACTURER. THIS IS A CADAS DRAWING AND NOT MANUFACTURED. DO NOT SCALE FROM THIS DRAWING.

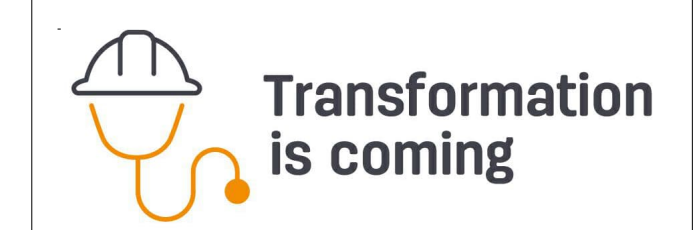

ARCHITECT  
silver thomas hanley  
ARCHITECTURE  
SUITE 6, LEVEL 3 | 1 HOOD STREET | SUBIACO WA 6008

CLIENT  
ST JOHN OF GOD  
Subiaco Hospital

PROJECT  
SJGSH - SITE ENERGY PLANT  
12 SALVADO ROAD, SUBIACO WA  
ARCHITECTURAL

DRAWING  
ELEVATIONS


DRAWN	DATE	APPROVED	DATE	SCALE	PROJECT REF	DRAWING NO	REV
3223	18-10-2022	J	18-10-2022	1:100 (H&L)	SJGSH	SK10.06.00.002	J

THIS DOCUMENT IS COPYRIGHT & MAY NOT BE REPRODUCED BY ANY MEANS WITHOUT WRITTEN PERMISSION


FILE LOCATION: C:\Users\JSGSH\_A\SEP\_2021\DA\_DRP\_ChristopherHart\JSGSH-AT

PLOT DATE: 17/10/2022 4:10:16 PM



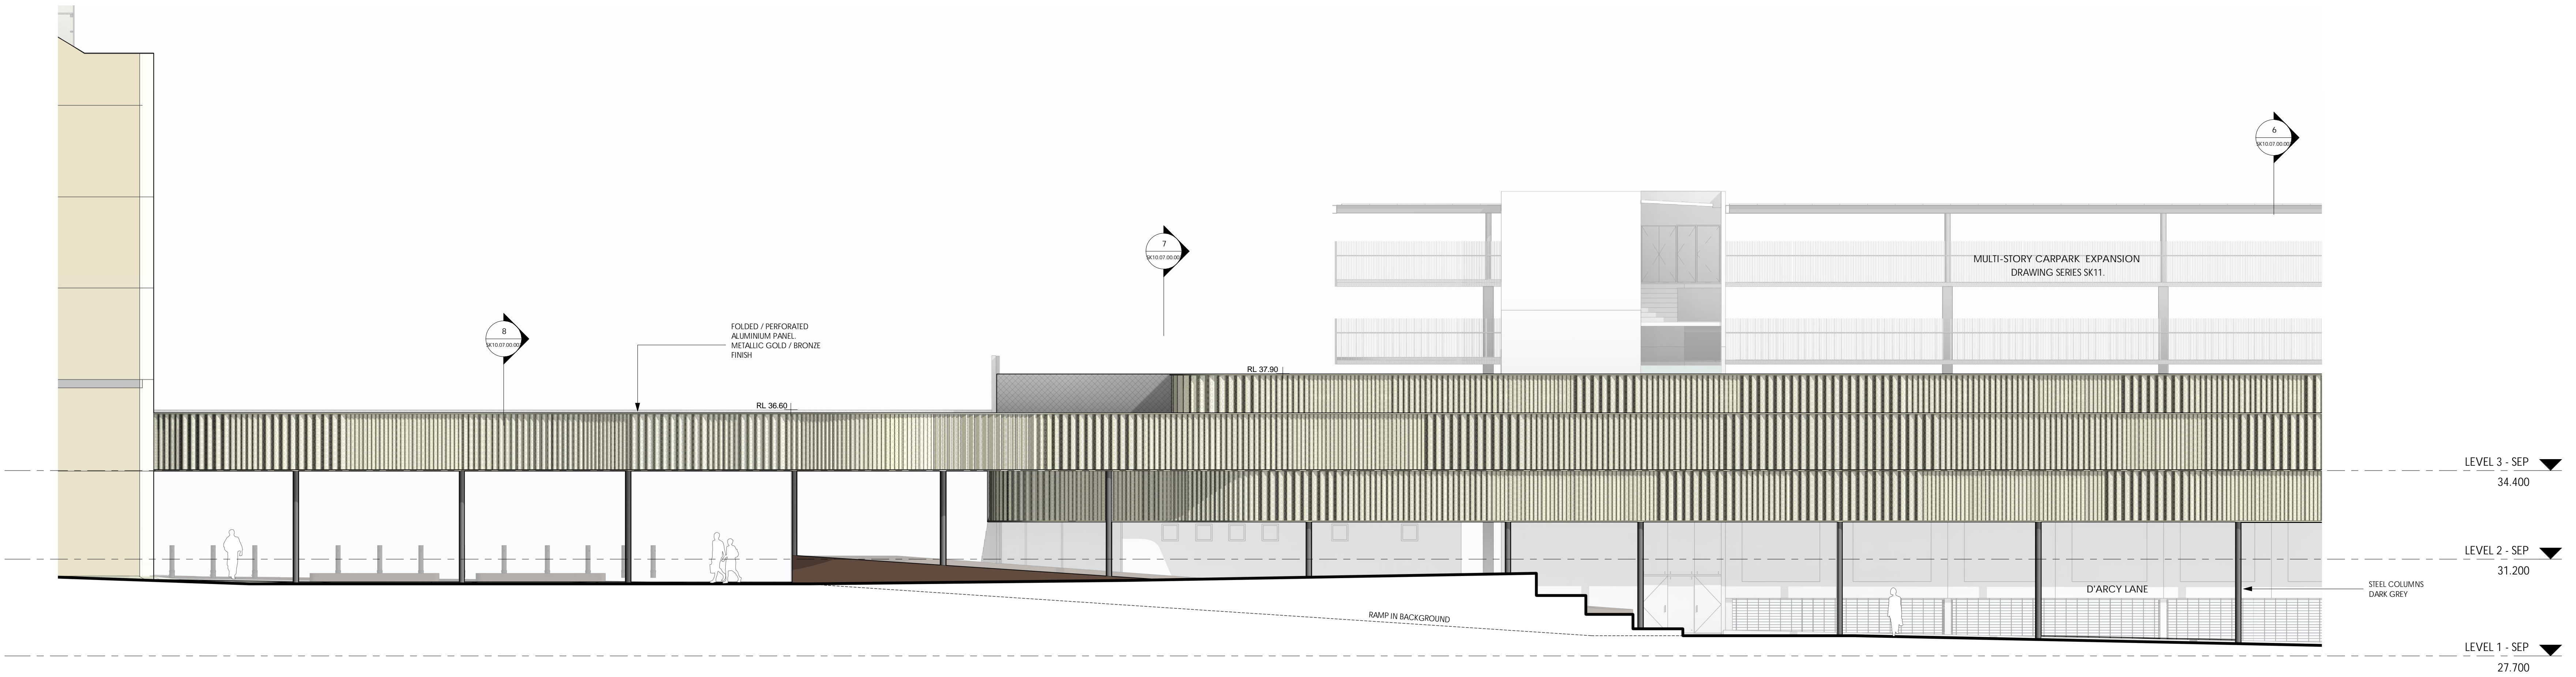

N2 NORTH ELEVATION - SEP LINK - ZONE 2  
SCALE 1 : 100

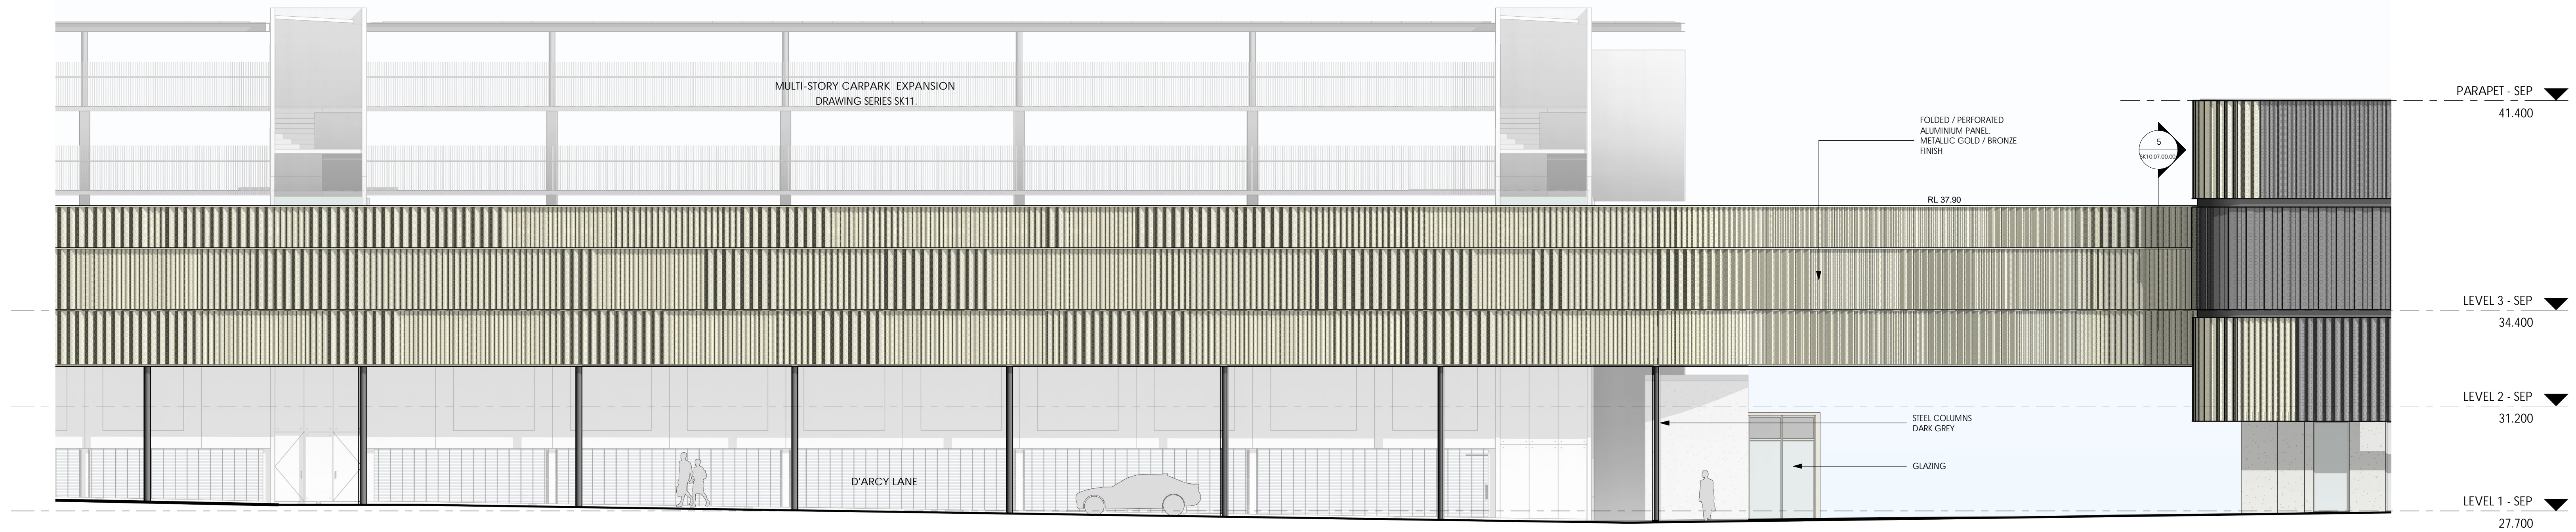

N1 NORTH ELEVATION - SEP LINK - ZONE 1  
SCALE 1 : 100

DEPARTMENT OF PLANNING, LANDS  
AND HERITAGE  
DATE 19-Oct-2022 FILE SDAU-041-21

REV	DATE	DESCRIPTION	TDL
B	18/10/2022	DEVELOPMENT APPLICATION	

CONTRACTORS MUST VERIFY ALL DIMENSIONS ON THE SITE BEFORE COMMENCING ANY WORK ON SITE OR MAKING ANY SHOP DRAWINGS WHICH MUST BE SUBMITTED AND APPROVED BEFORE MANUFACTURE. THIS IS A CAD FILE DRAWING. DO NOT SCALE FROM THIS DRAWING.

**Transformation is coming**

ARCHITECT  
silver thomas hanley  
ARCHITECTURE  
SUITE 6, LEVEL 3 | 1 HOOD STREET | SUBIACO WA 6008

CLIENT  
**ST JOHN OF GOD**  
Subiaco Hospital

PROJECT  
SJGSH - SITE ENERGY PLANT  
12 SALVADO ROAD, SUBIACO WA

ARCHITECTURAL

DRAWING  
ELEVATIONS

DRAWN  
CE  
APPROVED  
TDL/SH

SCALE  
1:100 (B1)

DATE  
18/10/2022

PROJECT REF  
3223 SJGSH SK10.06.00.003

DRAWING NO  
B

REV  
1


PLOT DATE  
4/10/2022 9:02:36 AM

FILE LOCATION  
C:\New\SJGSH\_A\_Sep\_2021\_DA\_DRP\_Consultation\DWG\N1.dwg


0 30mm

THIS DOCUMENT IS COPYRIGHT & MAY NOT BE REPRODUCED BY ANY MEANS WITHOUT WRITTEN PERMISSION



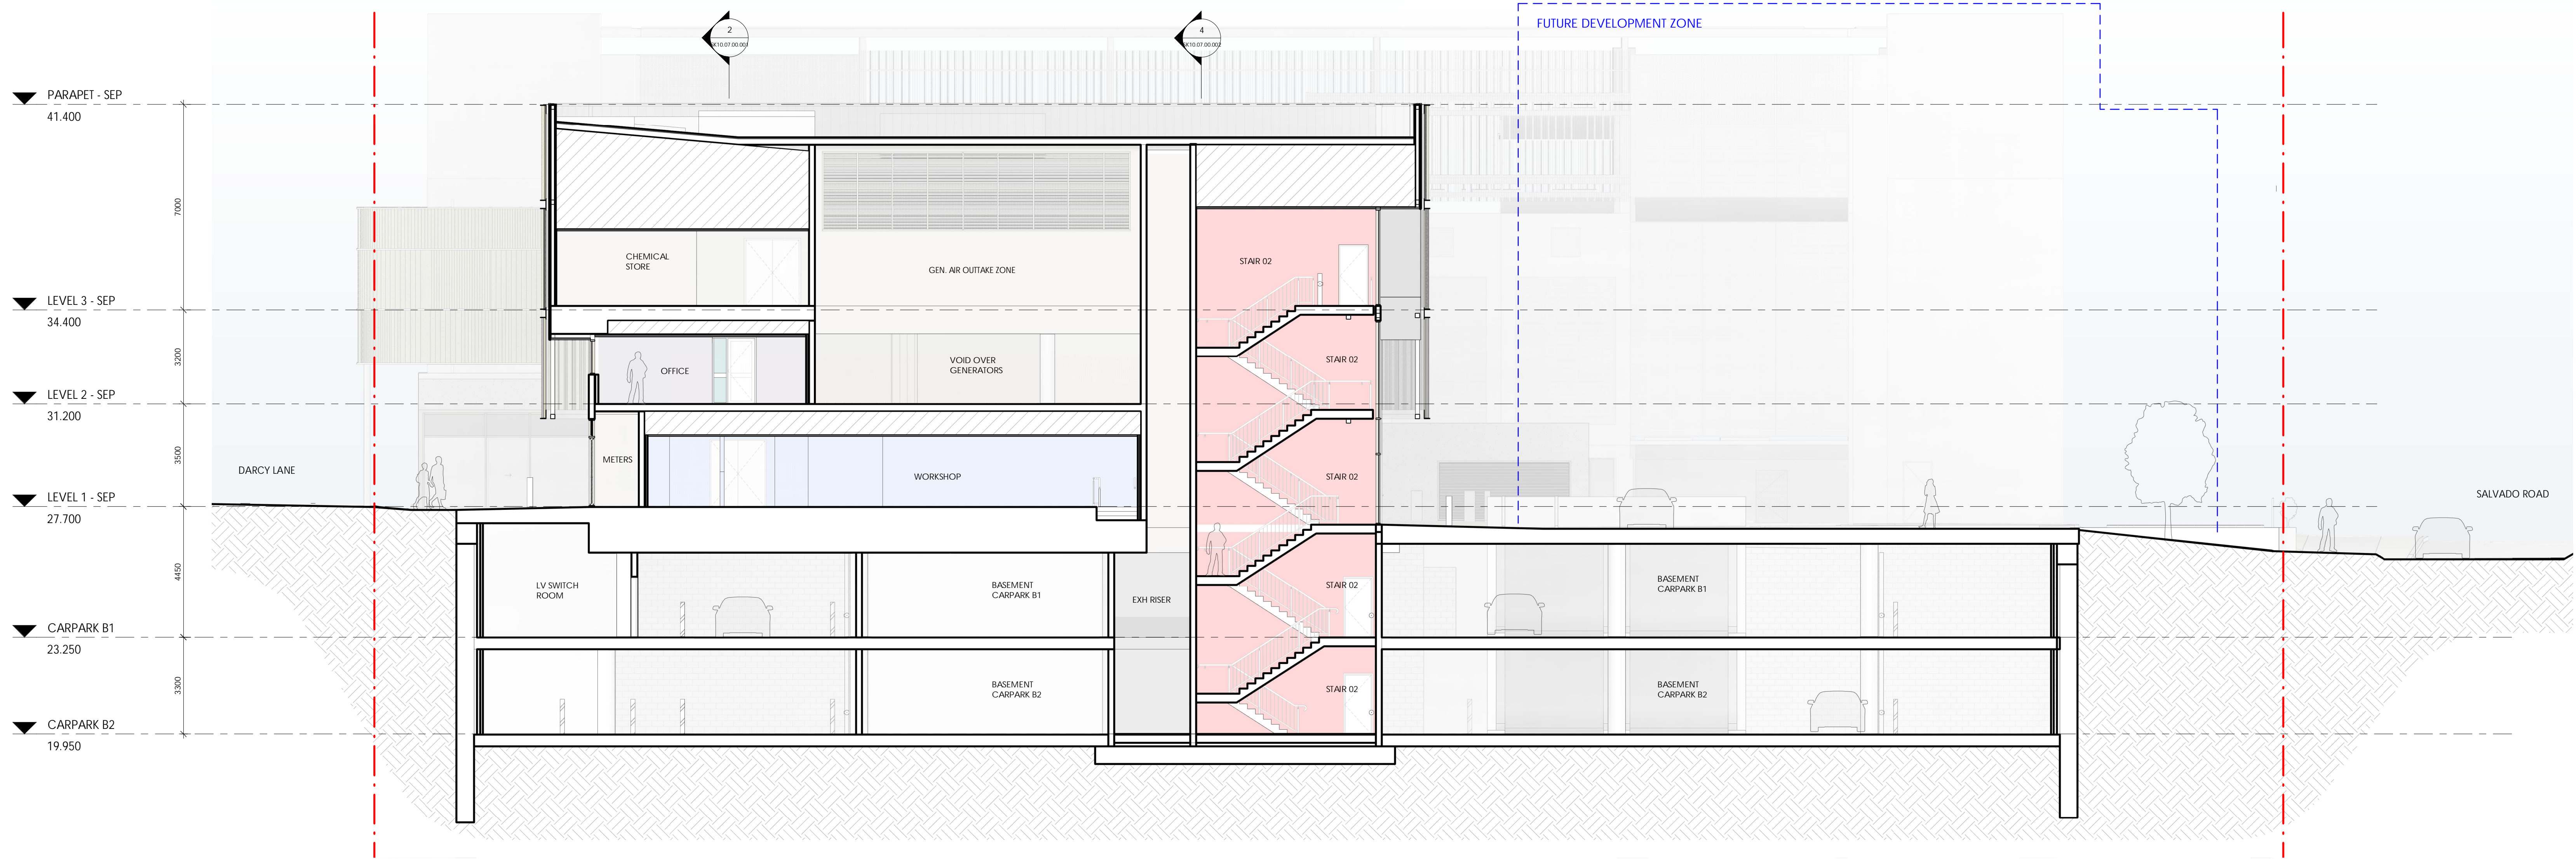

1 Section 1  
SCALE 1 : 100

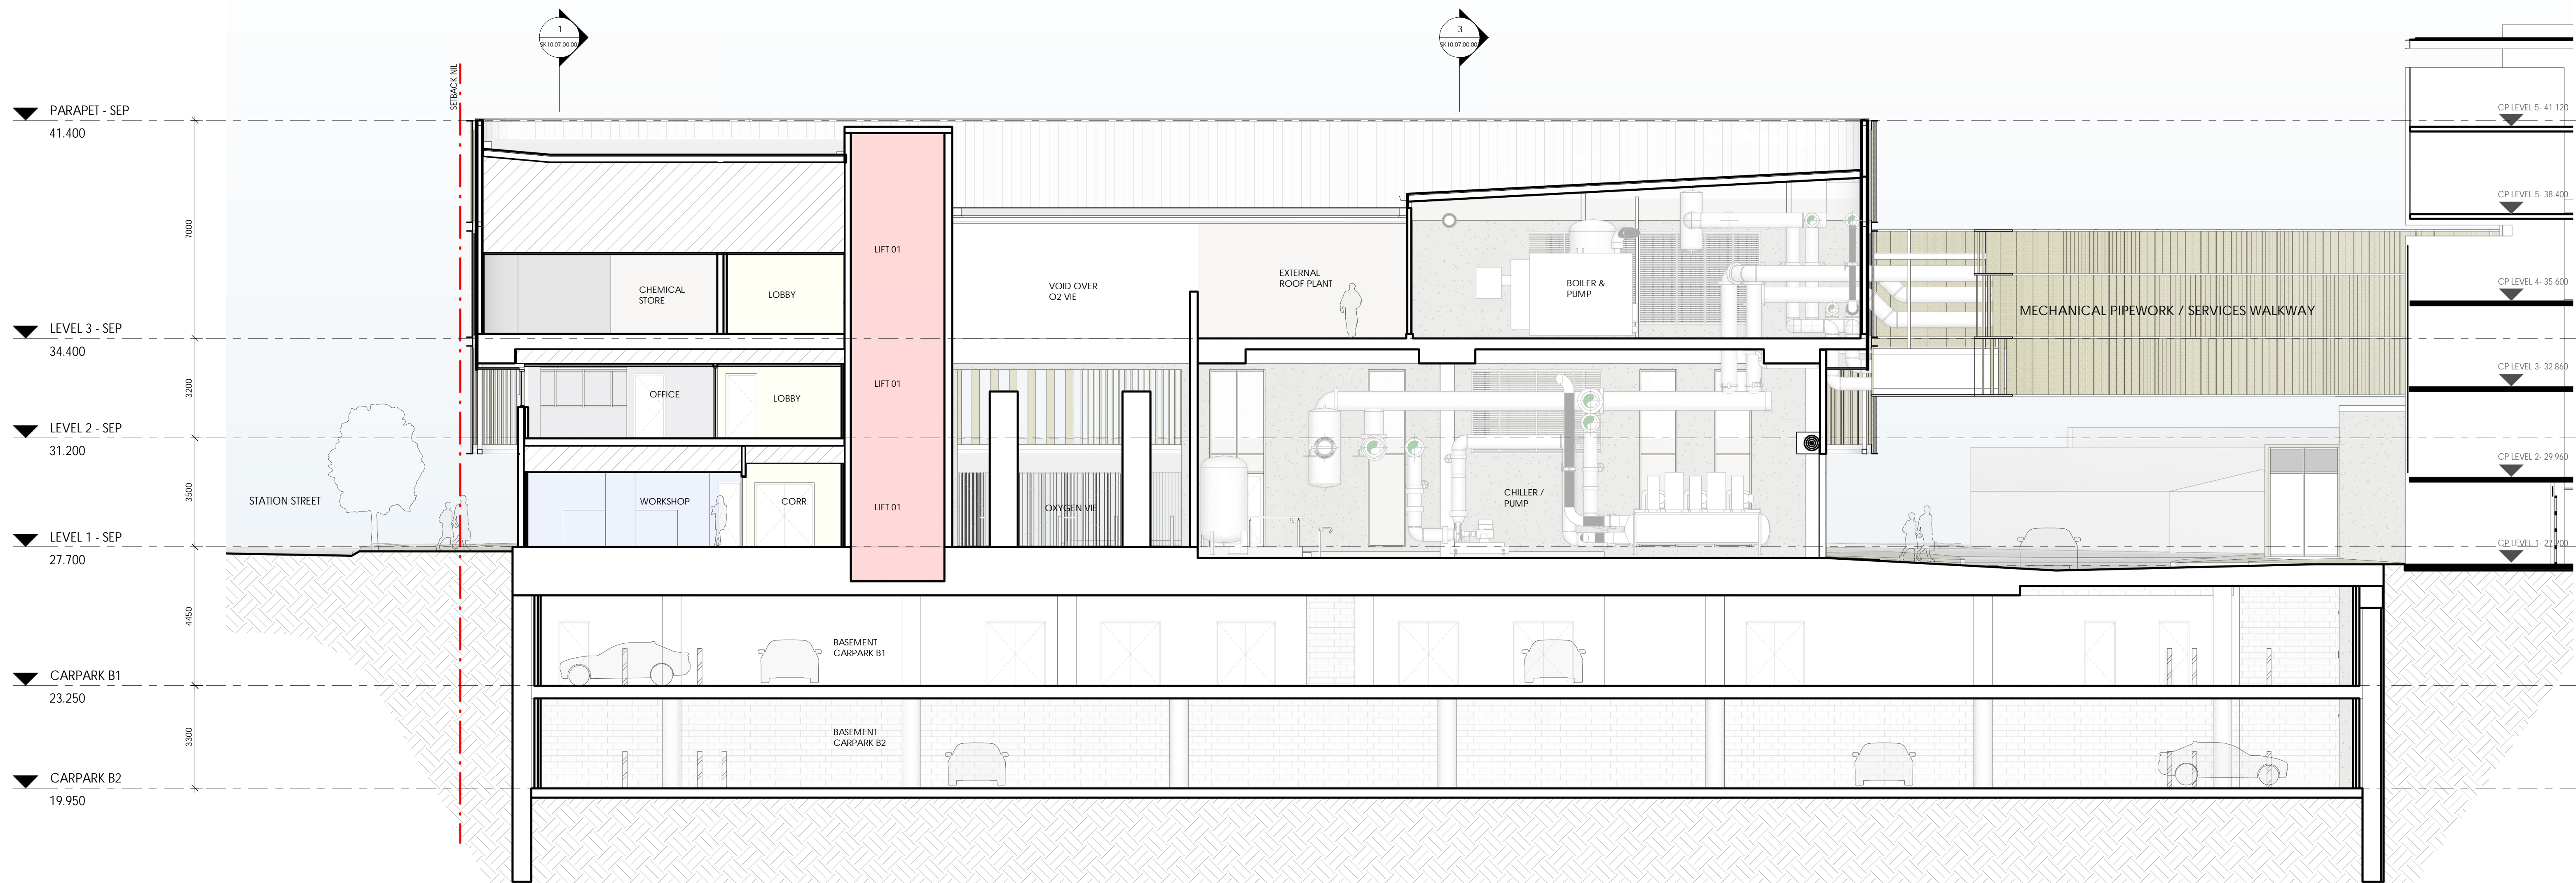

2 Section 2  
SCALE 1 : 100

DEPARTMENT OF PLANNING, LANDS  
AND HERITAGE  
DATE 19-Oct-2022 FILE SDAU-041-21

REV	DATE	DESCRIPTION	TDL	BY
J	18/10/2022	DEVELOPMENT APPLICATION		

CONTRACTORS MUST VERIFY ALL DIMENSIONS ON THE SITE BEFORE COMMENCING ANY WORK ON SITE OR MAKING ANY SHOP DRAWINGS WHICH MUST BE SUBMITTED AND APPROVED BEFORE MANUFACTURE. THIS IS A CADAS DRAWING DO NOT ALTER MANUALLY. DO NOT SCALE FROM THIS DRAWING.

ARCHITECT  
silver thomas hanley  
ARCHITECTURE  
SUITE 6, LEVEL 3 | 1 HOOD STREET | SUBIACO WA 6008


CLIENT  
ST JOHN OF GOD  
Subiaco Hospital

PROJECT  
SJGSH - SITE ENERGY PLANT  
12 SALVADO ROAD, SUBIACO WA  
ARCHITECTURAL


DRAWING  
SECTIONS

DRAWN	CE	APPROVED	TOL/DA	SCALE	DATE	18/10/2022	DRAWING NO.	3223	REV	J
SN PROJECT NO.	3223	PROJECT REF.	SJGSH SK10.07.00.001	THIS DOCUMENT IS COPYRIGHT & MAY NOT BE REPRODUCED BY ANY MEANS WITHOUT WRITTEN PERMISSION						



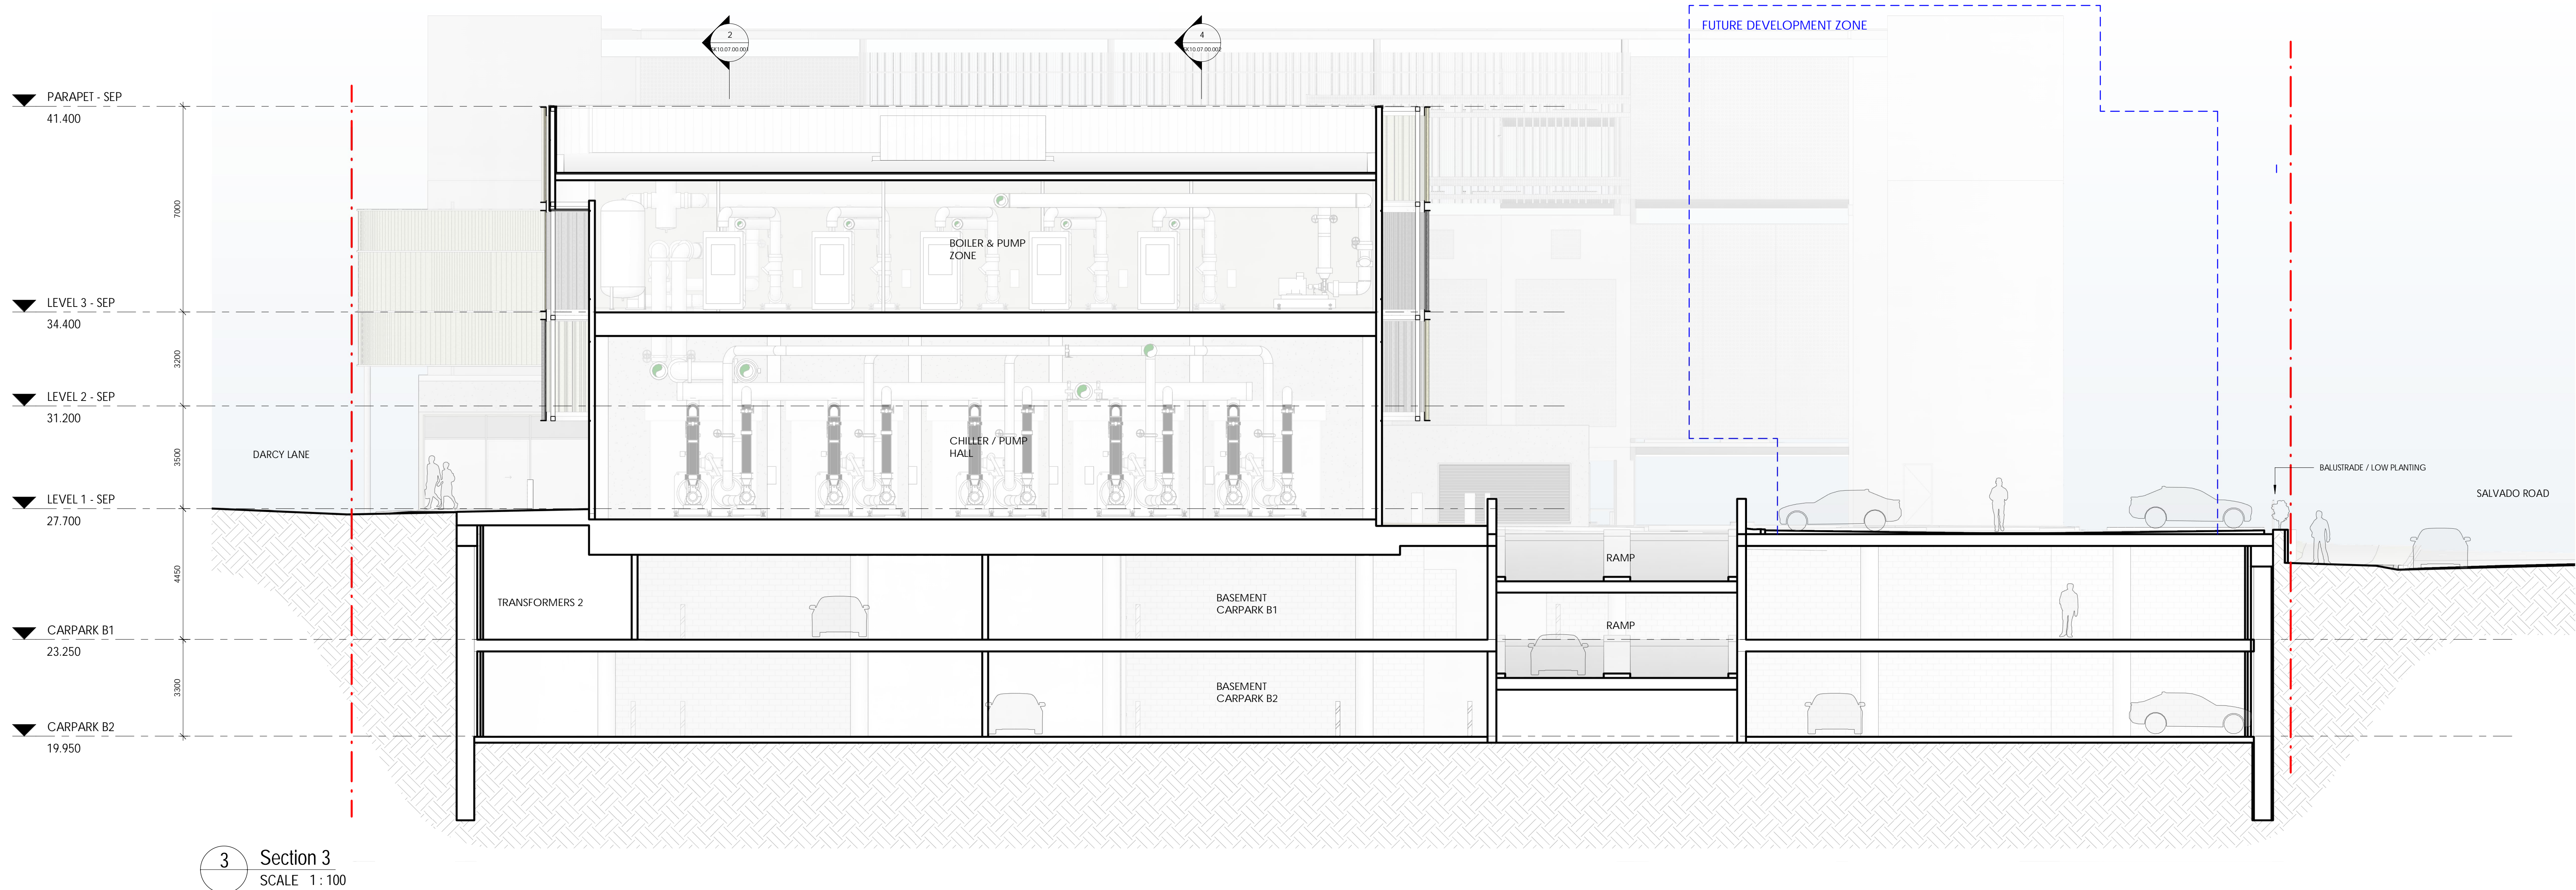

3 Section 3  
SCALE 1:100

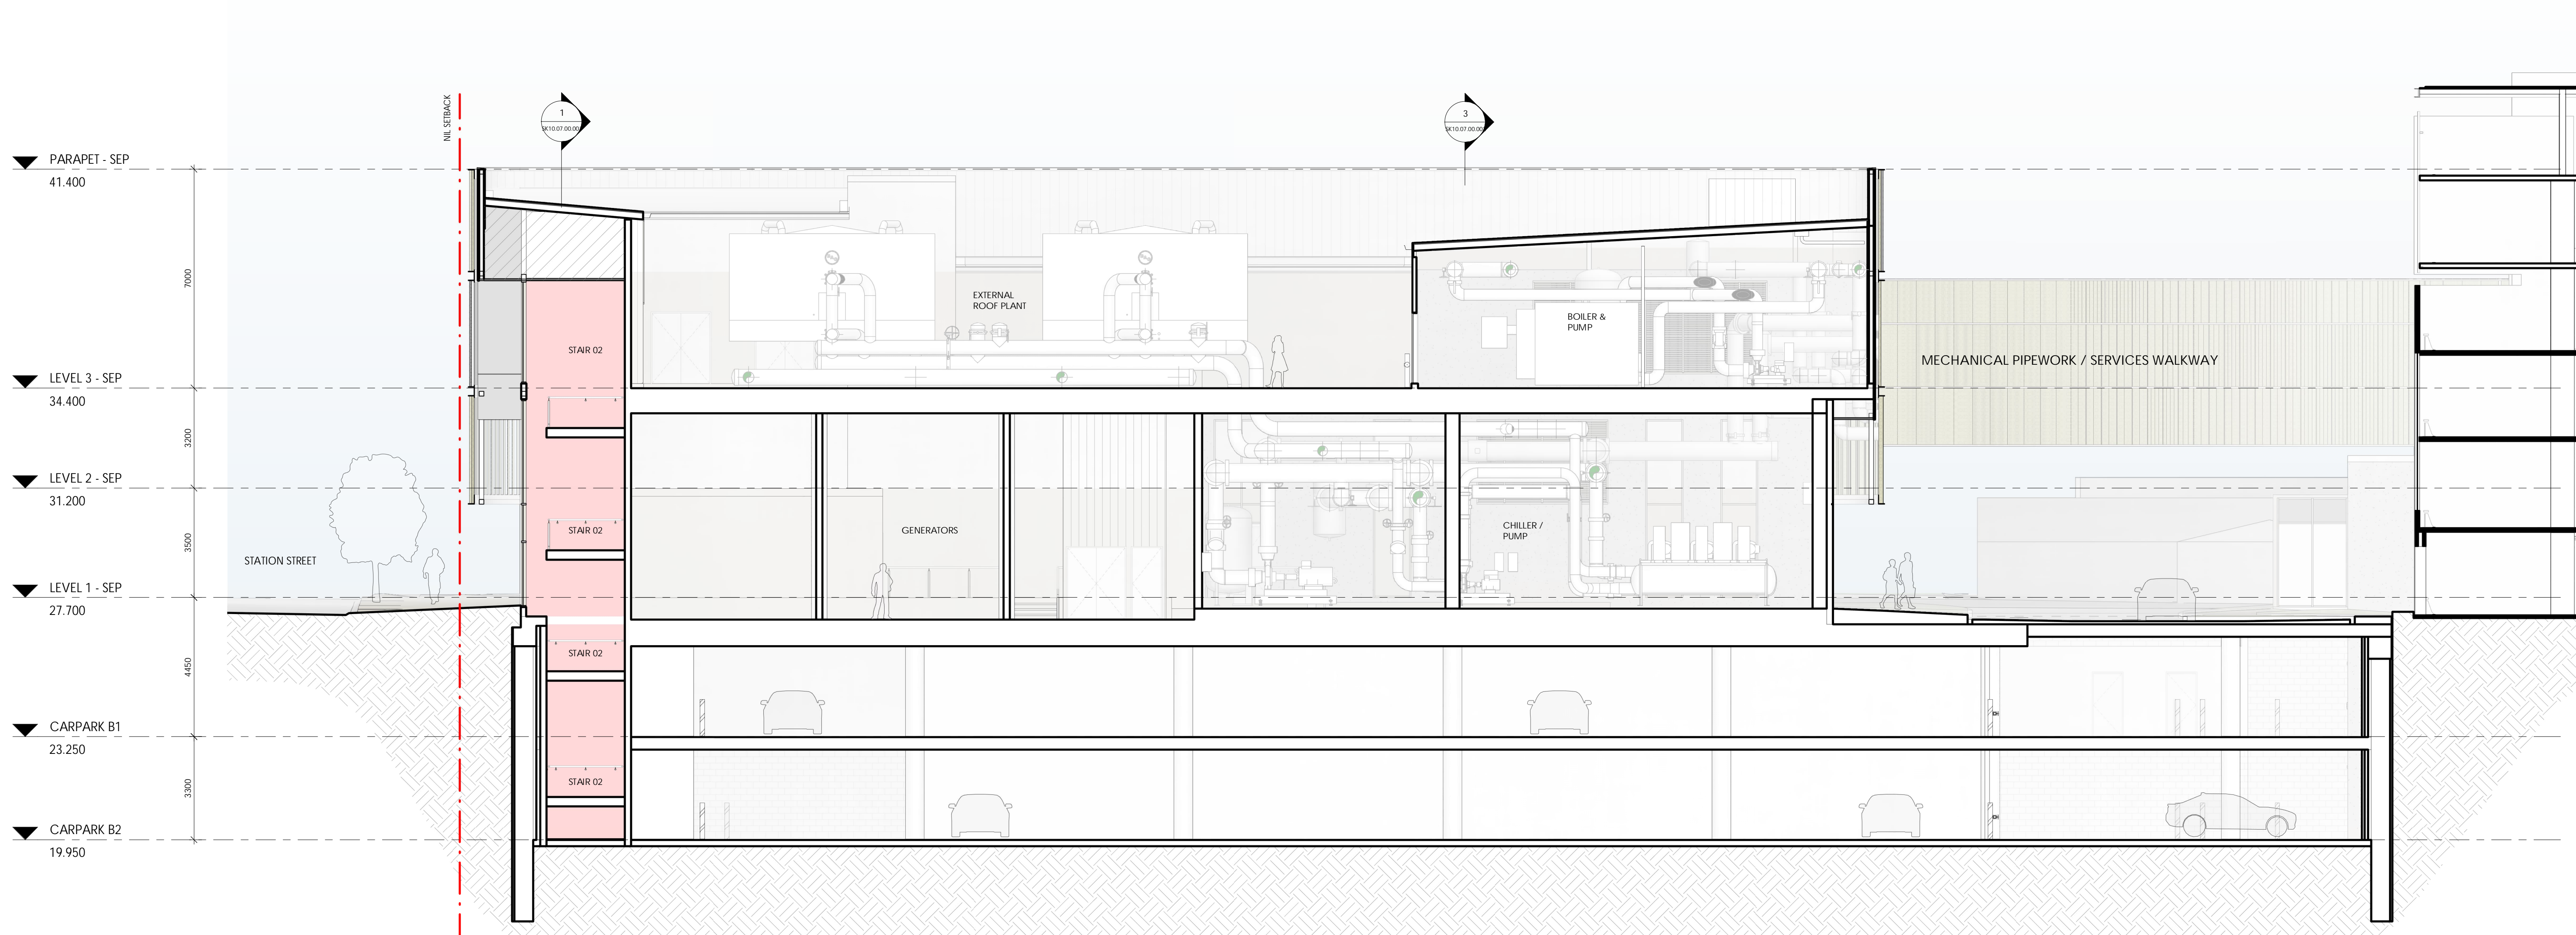


4 Section 4  
SCALE 1:100

DEPARTMENT OF PLANNING, LANDS  
AND HERITAGE  
DATE 19-Oct-2022 FILE SDAU-041-21

REV	DATE	DESCRIPTION	TDL
J	18/10/2022	DEVELOPMENT APPLICATION	BY

DEVELOPMENT APPLICATION  
CONTRACTORS MUST VERIFY ALL DIMENSIONS ON THE SITE BEFORE COMMENCING ANY WORK ON SITE OR MAKING ANY SHOP DRAWINGS WHICH MUST BE SUBMITTED AND APPROVED BY THE MANUFACTURER. THIS IS A CAD DRAWING AND NOT A MANUFACTURED DRAWING. DO NOT SCALE FROM THIS DRAWING.

 Transformation  
is coming

ARCHITECT  
 silver thomas hanley  
ARCHITECTURE  
SUITE 6, LEVEL 3 | 1 HOOD STREET | SUBIACO WA 6008

CLIENT  
 ST JOHN OF GOD  
Subiaco Hospital


PROJECT  
SJGSH - SITE ENERGY PLANT  
12 SALVADO ROAD, SUBIACO WA  
ARCHITECTURAL

DRAWING  
SECTIONS


DRAWN	DATE	APPROVED	DATE	SCALE	PROJECT NO.	DRAWING NO.	REV.
J	18/10/2022	J	18/10/2022	1:100 (H&L)	3223	SJGSH SK10.07.00.002	J

0 30mm  
SJGSH AS CONSTRUCTED DRAWING No.  
THIS DOCUMENT IS COPYRIGHT & MAY NOT BE REPRODUCED BY ANY MEANS WITHOUT WRITTEN PERMISSION




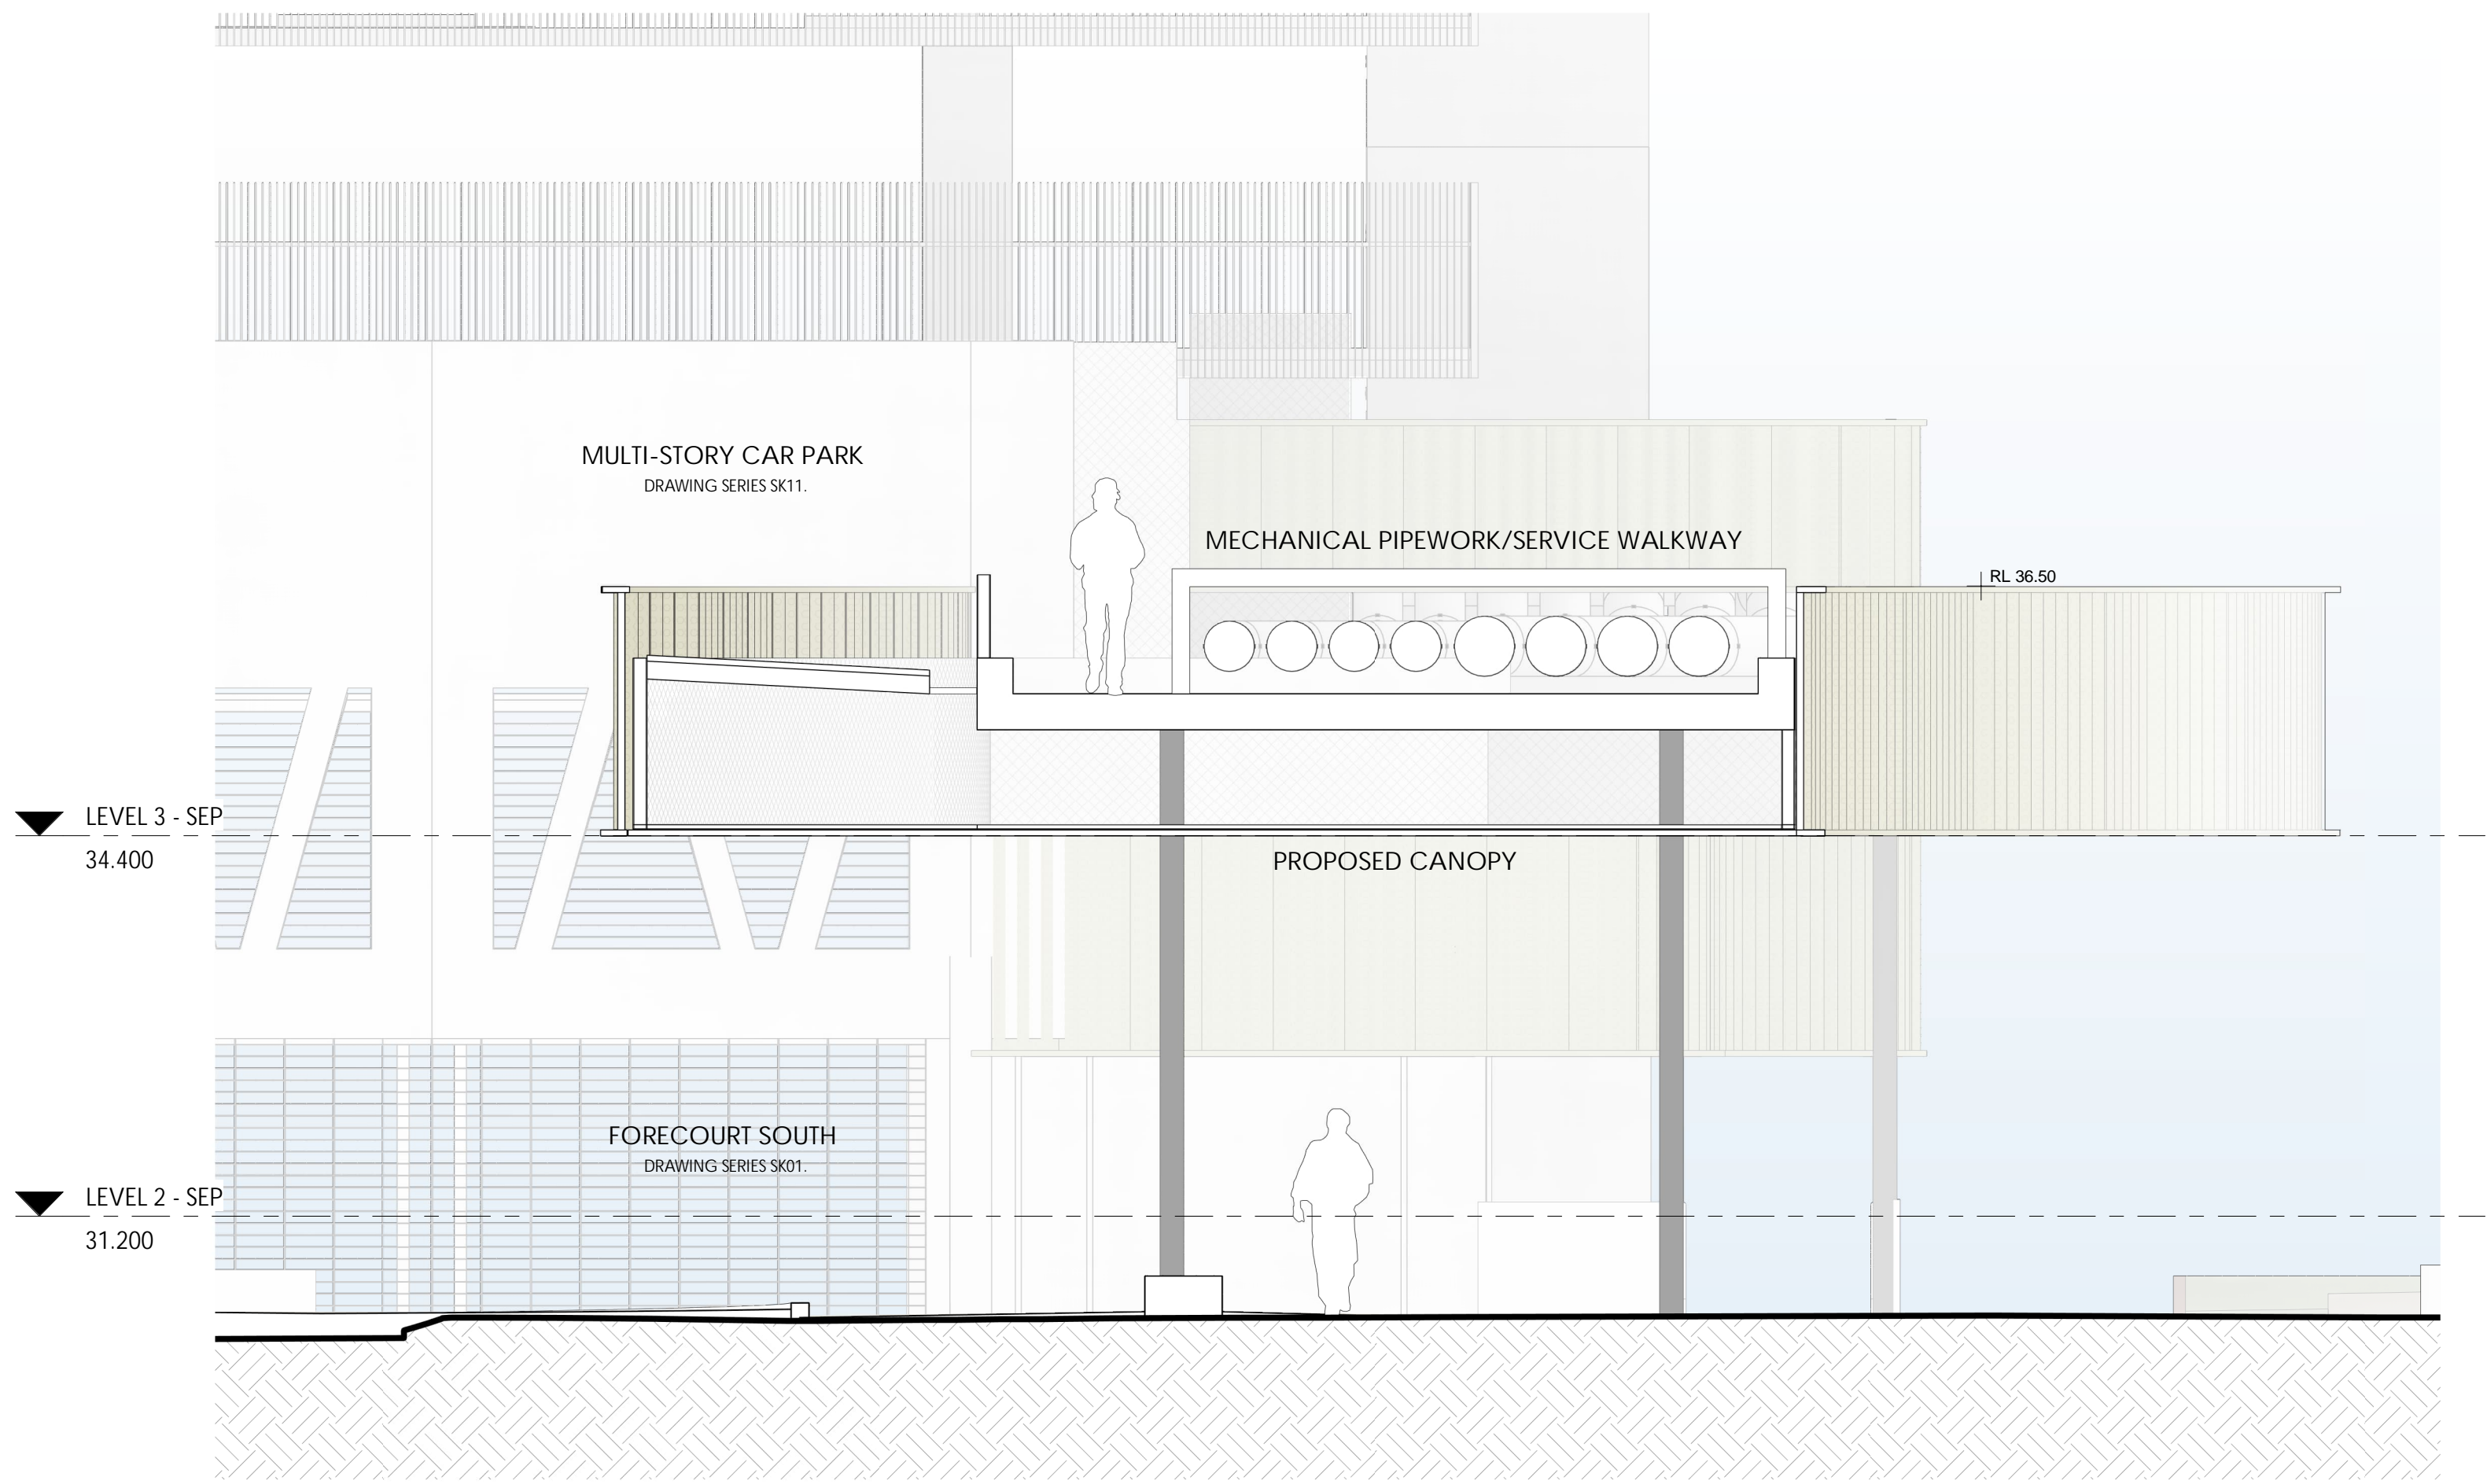


8 Section 8  
SK10.07.00.003

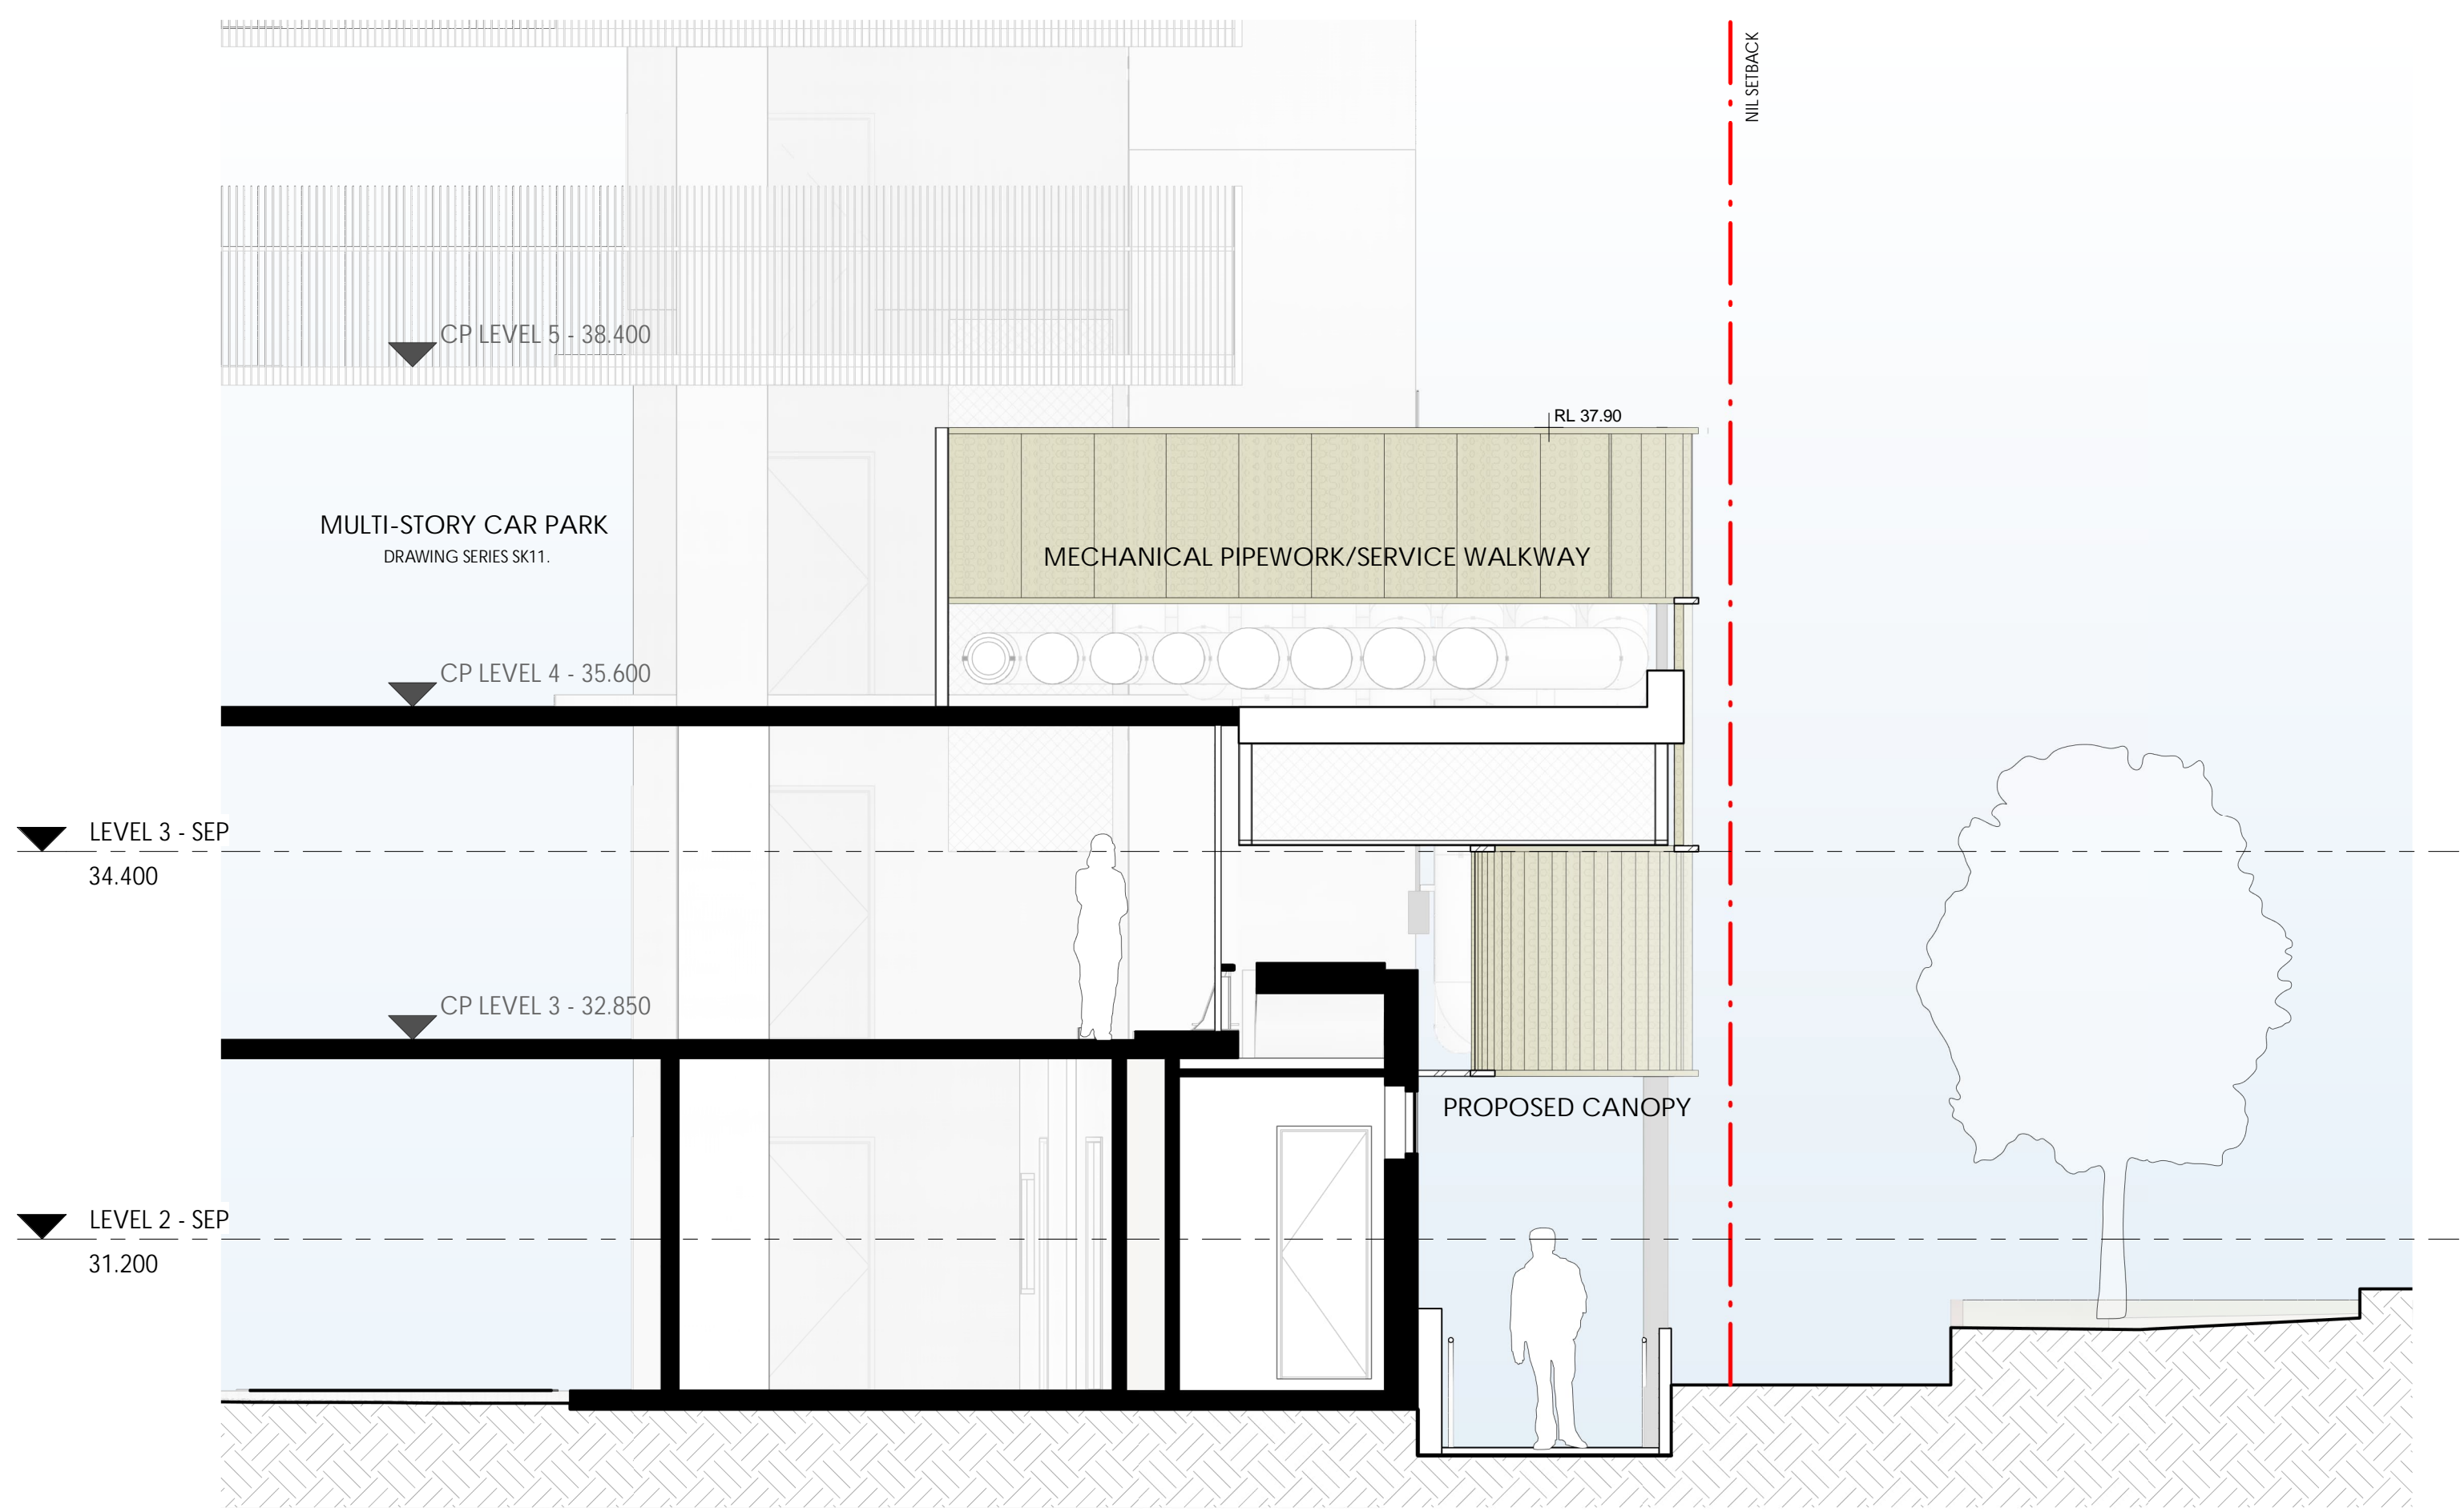

7 Section 7  
SK10.07.00.003

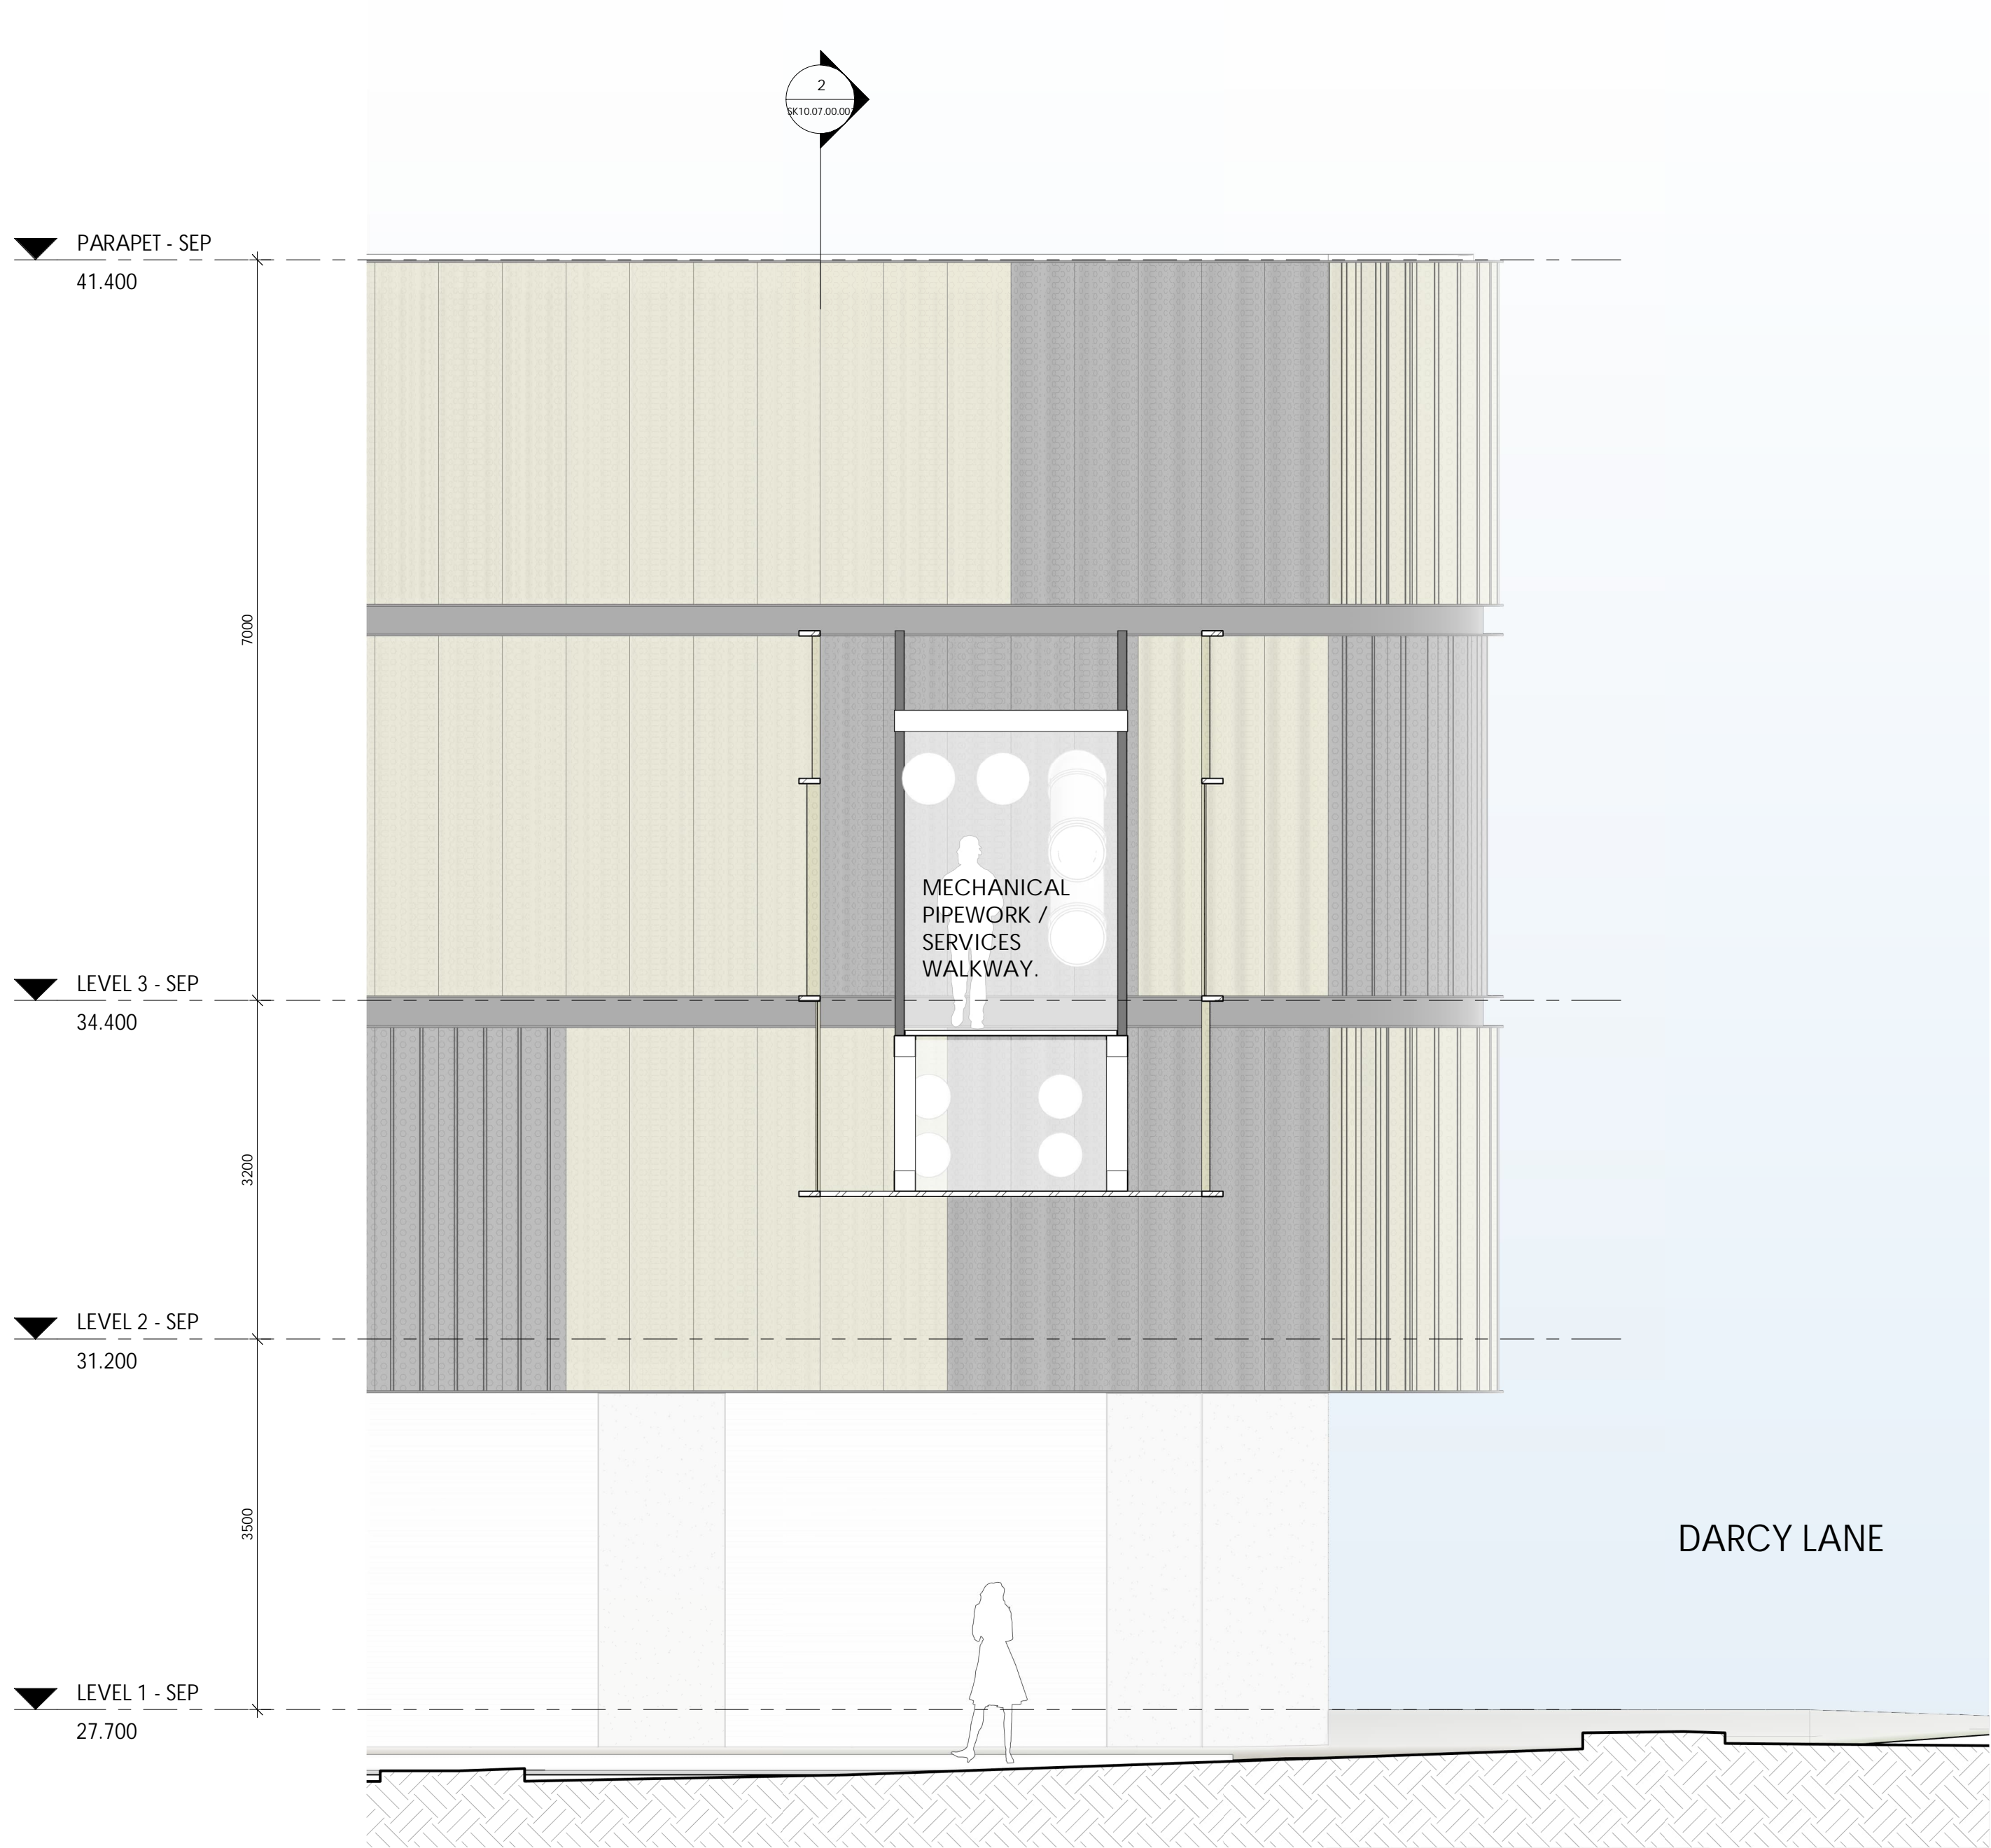

5 Section 5  
SK10.07.00.003

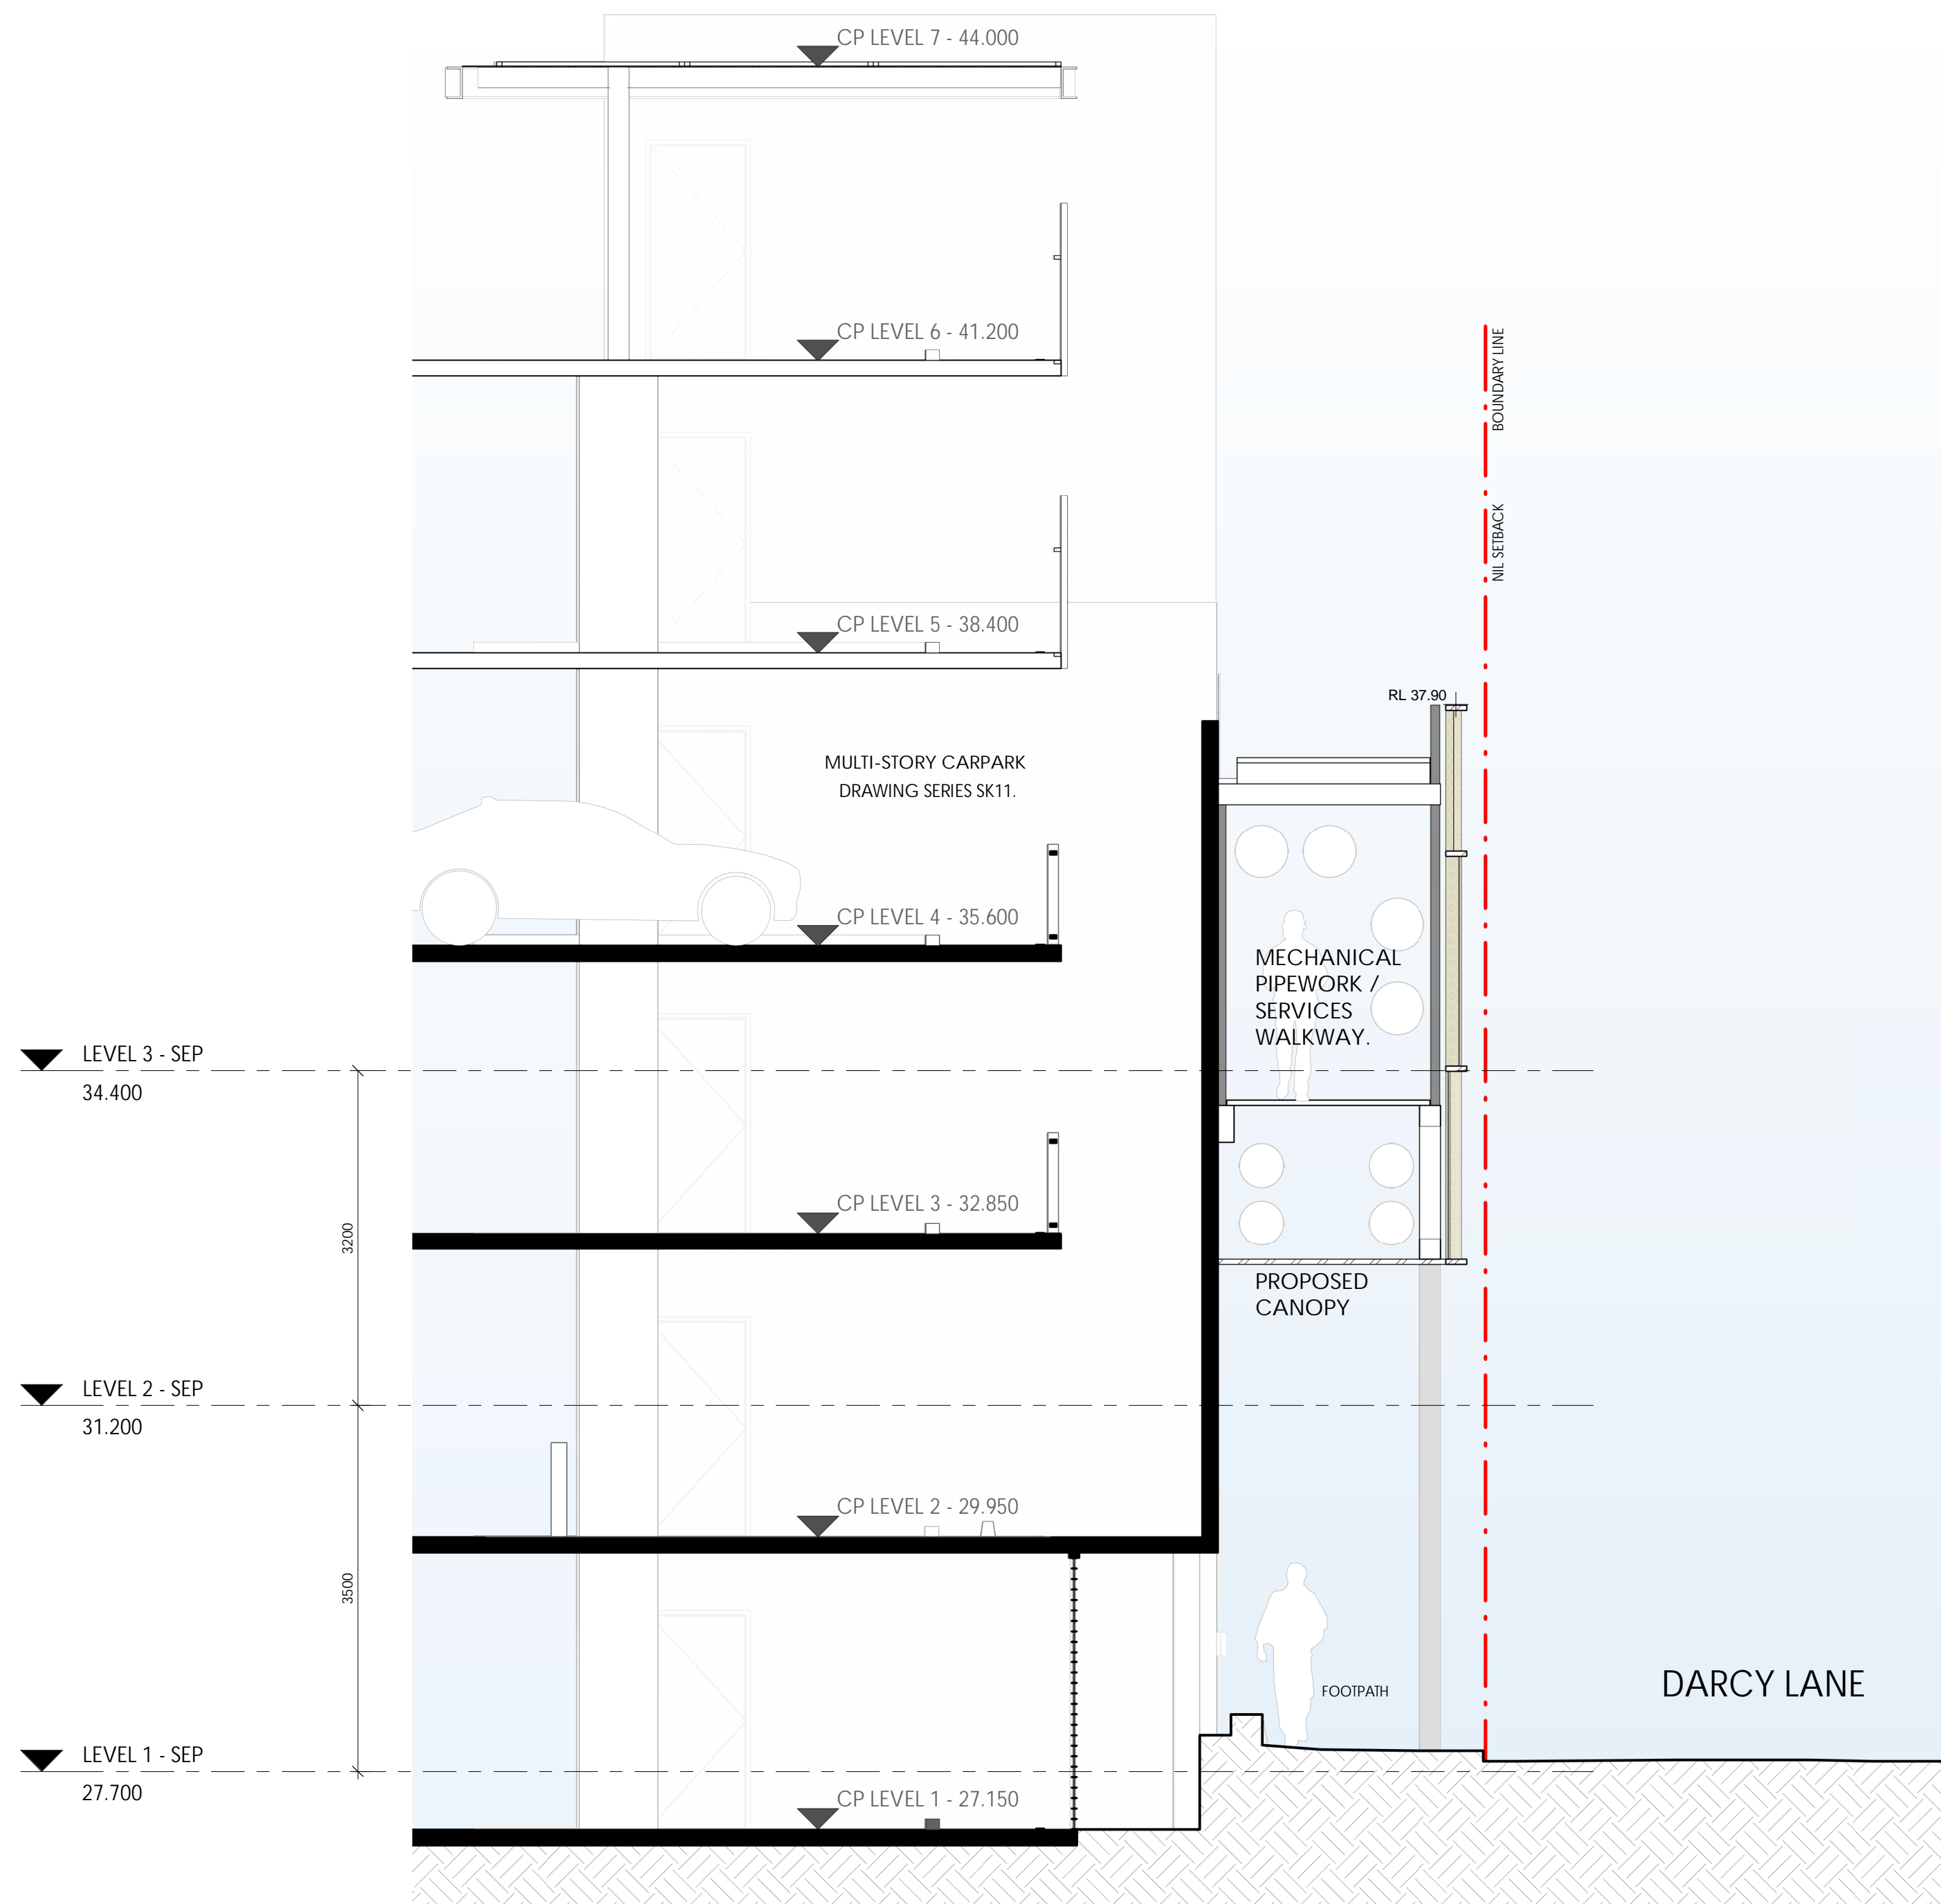

6 Section 6  
SK10.07.00.003

DEPARTMENT OF PLANNING, LANDS AND HERITAGE			
DATE		FILE	
19-Oct-2022		SDAU-041-21	

C	18.10.2022	DEVELOPMENT APPLICATION	TDL
REV	DATE	DESCRIPTION	BY
1	18.10.2022	DEVELOPMENT APPLICATION	BY

CONTRACTORS MUST VERIFY ALL DIMENSIONS ON THE SITE BEFORE COMMENCING ANY WORK ON SITE OR MAKING ANY SHOP DRAWINGS WHICH MUST BE SUBMITTED AND APPROVED BEFORE MANUFACTURE. THIS IS A CADAS DRAWING. DO NOT AMEND MANUALLY. DO NOT SCALE FROM THIS DRAWING.

**Transformation is coming**

ARCHITECT  
**silver thomas hanley**  
ARCHITECTURE  
SUITE 6, LEVEL 3 | 1 HOOD STREET | SUBIACO WA 6008

CLIENT  
**ST JOHN OF GOD**  
Subiaco Hospital

PROJECT  
**SJGSH - SITE ENERGY PLANT**  
12 SALVADO ROAD, SUBIACO WA

**ARCHITECTURAL**

DRAWING  
**SECTIONS**

DRAWN	DATE	APPROVED	DATE
1:1000 #181	18.10.2022	SJGSH AS CONSTRUCTED DRAWING No.	18.10.2022

SCALE: 1:1000 #181

PROJECT NO: 3223 SJGSH SK10.07.00.003

DRAWING NO: 3223 SJGSH SK10.07.00.003

REVISIONS

0 30mm

FILE LOCATION: C:\Users\sjgsh\A\_Sep\_2021\DA\_SDP\_ChristopherHartley\4

FILE DATE: 17/03/2022 9:05:51 AM

THIS DOCUMENT IS COPYRIGHT & MAY NOT BE REPRODUCED BY ANY MEANS WITHOUT WRITTEN PERMISSION





# SJGSH CAR PARK EXPANSION

PROJECT No.  
3223  
DRAWING No.  
SK11.00.00.000

## SALVADO ROAD SUBIACO COVER SHEET

18.10.22 DEVELOPMENT APPLICATION

COVER SHEET - SITE ENERGY PLANT				
SHEET NUMBER	SHEET NAME	CURRENT REVISION	CURRENT REVISION DATE	CURRENT REVISION DESCRIPTION
SK11.00.00.000	COVER SHEET	E	18.10.22	DEVELOPMENT APPLICATION
SK11.00.00.010	PERSPECTIVE	E	18.10.22	DEVELOPMENT APPLICATION
SK11.00.00.011	PERSPECTIVE	E	18.10.22	DEVELOPMENT APPLICATION
SK11.00.00.012	PERSPECTIVE	A	18.10.22	DEVELOPMENT APPLICATION
SK11.01.00.001	EXISTING SITE PLAN	D	18.10.22	DEVELOPMENT APPLICATION
SK11.01.00.002	PROPOSED SITE PLAN	E	18.10.22	DEVELOPMENT APPLICATION
SK11.03.01.100	LEVEL 01 - EXISTING	F	18.10.22	DEVELOPMENT APPLICATION
SK11.03.02.100	LEVEL 02 - EXISTING	F	18.10.22	DEVELOPMENT APPLICATION
SK11.03.03.100	LEVEL 03 - EXISTING	F	18.10.22	DEVELOPMENT APPLICATION
SK11.03.04.100	LEVEL 04 - EXISTING	F	18.10.22	DEVELOPMENT APPLICATION
SK11.03.05.100	LEVEL 05 - PROPOSED FLOOR PLAN	F	18.10.22	DEVELOPMENT APPLICATION
SK11.03.06.100	LEVEL 06 - PROPOSED FLOOR PLAN	F	18.10.22	DEVELOPMENT APPLICATION
SK11.04.00.001	ROOF PLAN	E	18.10.22	DEVELOPMENT APPLICATION
SK11.06.00.001	ELEVATIONS	E	18.10.22	DEVELOPMENT APPLICATION
SK11.06.00.002	ELEVATIONS	E	18.10.22	DEVELOPMENT APPLICATION
SK11.07.00.001	SECTIONS	E	18.10.22	DEVELOPMENT APPLICATION
SK11.07.00.002	SECTIONS	B	18.10.22	DEVELOPMENT APPLICATION
GRAND TOTAL: 17				

DEPARTMENT OF PLANNING, LANDS AND HERITAGE


DATE  
19-Oct-2022

FILE  
SDAU-041-21


E	18.10.22	DEVELOPMENT APPLICATION	TDL
REV	DATE	DESCRIPTION	BY

DEVELOPMENT APPLICATION


CONTRACTORS MUST VERIFY ALL DIMENSIONS ON THE SITE BEFORE COMMENCING ANY WORK ON SITE OR MAKING ANY SHOP DRAWINGS WHICH MUST BE SUBMITTED AND APPROVED BEFORE MANUFACTURE. THIS IS A CADAS DRAWING DO NOT AMEND MANUALLY. DO NOT SCALE FROM THIS DRAWING.

Transformation is coming

ARCHITECT

silver thomas hanley  
ARCHITECTURE  
SUITE 6, LEVEL 3 | 1 HOOD STREET | SUBIACO WA 6008

CLIENT

ST JOHN OF GOD  
Subiaco Hospital

PROJECT

SJGSH CAR PARK EXPANSION

SALVADO ROAD SUBIACO

ARCHITECTURAL

DRAWING

COVER SHEET

DRAWN

DATE

SCALE

APPROVED

DATE

SCALE

0

30mm

3223

SJGSH

SK11.00.00.000

E

19/10/2022 1:07:08 PM

FILE LOCATION: C:\Users\SLGSH\_A\CP\_2021\DA\_089\_chrisphoebe1802.vrt





MULTI-STOREY CARPARK EXPANSION - VIEW FROM ENTRY FORECOURT - SALVADO RD

DEPARTMENT OF PLANNING, LANDS  
AND HERITAGE

DATE  
19-Oct-2022

FILE  
SDAU-041-21

E	18-10-22	DEVELOPMENT APPLICATION	TDL
REV	DATE	DESCRIPTION	BY

DEVELOPMENT APPLICATION

CONTRACTORS MUST VERIFY ALL DIMENSIONS ON THE SITE BEFORE COMMENCING ANY WORK ON SITE OR MAKING ANY SHOP DRAWINGS WHICH MUST BE SUBMITTED AND APPROVED BEFORE MANUFACTURE. THIS IS A CAD DRAWING. DO NOT AMEND MANUALLY. DO NOT SCALE FROM THIS DRAWING.

Transformation  
is coming

ARCHITECT



silver thomas hanley  
ARCHITECTURE  
SUITE 6, LEVEL 3 | 1 HOOD STREET | SUBIACO WA 6008

CLIENT



ST JOHN OF GOD  
Subiaco Hospital

PROJECT

SJGSH CAR PARK EXPANSION

SALVADO ROAD SUBIACO

ARCHITECTURAL

DRAWING

PERSPECTIVE

DRAWN

SCALE

DATE

18-10-22

APPROVED

TDL

SJGSH AS CONSTRUCTED DRAWING NO.

3223

PROJECT REF.

SJGSH SK11.00.00.010

DRAWING NO.

3223

REV

E

0 30mm

FILE LOCATION: C:\Users\SJGSH\A\_C\2021\_DA\_080\_chrisphillips\EPSC.dwg

PLOT DATE: 17/12/2022 1:07:08 PM

THIS DOCUMENT IS COPYRIGHT & MAY NOT BE REPRODUCED BY ANY MEANS WITHOUT WRITTEN PERMISSION





MULTI-STOREY CARPARK EXPANSION - VIEW FROM SALVADO ROAD - WEST

DEPARTMENT OF PLANNING, LANDS  
AND HERITAGE

DATE  
19-Oct-2022

FILE  
SDAU-041-21

E	18-10-22	DEVELOPMENT APPLICATION	TDL
REV	DATE	DESCRIPTION	BY

DEVELOPMENT APPLICATION

CONTRACTORS MUST VERIFY ALL DIMENSIONS ON THE SITE BEFORE COMMENCING ANY WORK ON SITE OR MAKING ANY SHOP DRAWINGS WHICH MUST BE SUBMITTED AND APPROVED BEFORE MANUFACTURE. THIS IS A CAD DRAWING. DO NOT ALTER MANUALLY. DO NOT SCALE FROM THIS DRAWING.



Transformation  
is coming

ARCHITECT



silver thomas hanley  
ARCHITECTURE  
SUITE 6, LEVEL 3 | 1 HOOD STREET | SUBIACO WA 6008

CLIENT



ST JOHN OF GOD  
Subiaco Hospital

PROJECT

SJGSH CAR PARK EXPANSION

SALVADO ROAD SUBIACO

ARCHITECTURAL

DRAWING

PERSPECTIVE

DRAWN

SCALE

APPROVED

DATE

SJGSH AS CONSTRUCTED DRAWING NO.

18-10-22

0

30mm

3223

SJGSH

SK11.00.00.011

E

REVISION

THIS DOCUMENT IS COPYRIGHT & MAY NOT BE REPRODUCED BY ANY MEANS WITHOUT WRITTEN PERMISSION

FILE LOCATION: C:\Users\SJGSH\A\_CP\_2021\DA\_PSP\_chrisphoebe\FSC-01

PLOT DATE: 17/12/2023 12:07 PM





MULTI-STOREY CARPARK EXPANSION - VIEW FROM SALVADO RD

DEPARTMENT OF PLANNING, LANDS AND HERITAGE

DATE: 19-Oct-2022FILE: SDAU-041-21

A	18.10.22	DEVELOPMENT APPLICATION	TDL
REV	DATE	DESCRIPTION	BY

DEVELOPMENT APPLICATION

CONTRACTORS MUST VERIFY ALL DIMENSIONS ON THE SITE BEFORE COMMENCING ANY WORK ON SITE OR MAKING ANY SHOP DRAWINGS WHICH MUST BE SUBMITTED AND APPROVED BY THE MANUFACTURER. THIS IS A CAD DRAWING. DO NOT SCALE MANUALLY. DO NOT SCALE FROM THIS DRAWING.

TRANSFORMATION  
is coming

ARCHITECT

silver thomas hanley  
ARCHITECTURE  
SUITE 6, LEVEL 3 | 1 HOOD STREET | SUBIACO WA 6008

CLIENT

ST JOHN OF GOD  
Subiaco Hospital

PROJECT

SJGSH CAR PARK EXPANSION

SALVADO ROAD SUBIACO

ARCHITECTURAL

DRAWING

PERSPECTIVE

030mm

0 10 20 30mm

DRAWN	DATE	APPROVED	SJGSH AS CONSTRUCTED DRAWING NO.
SCALE	DATE	TITLE	

3223 SJGSH SK11.00.00.012 A

THIS DOCUMENT IS COPYRIGHT & MAY NOT BE REPRODUCED BY ANY MEANS WITHOUT WRITTEN PERMISSION

FILE LOCATION: C:\Users\SGSH\A\_CP\_2021\DA\_080\_chrisphillips\EPSC-01

PLOT DATE: 19/10/2022 1:07:07 PM






DEPARTMENT OF PLANNING, LANDS AND HERITAGE			
DATE		FILE	
19-Oct-2022		SDAU-041-21	

D	18.10.22	DEVELOPMENT APPLICATION	TDL
REV	DATE	DESCRIPTION	BY

**DEVELOPMENT APPLICATION**

CONTRACTORS MUST VERIFY ALL DIMENSIONS ON THE SITE BEFORE COMMENCING ANY WORK ON SITE OR MAKING ANY SHOP DRAWINGS WHICH MUST BE SUBMITTED AND APPROVED BEFORE MANUFACTURE. THIS IS A CADAS DRAWING. DO NOT AMEND MANUALLY. DO NOT SCALE FROM THIS DRAWING.

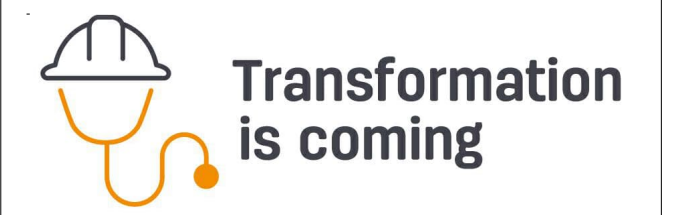

ARCHITECT

**silver thomas hanley**  
ARCHITECTURE  
SUITE 6, LEVEL 3 | 1 HOOD STREET | SUBIACO WA 6008

CLIENT

**ST JOHN OF GOD**  
Subiaco Hospital

PROJECT

**SJGSH CAR PARK EXPANSION**

SALVADO ROAD SUBIACO

**ARCHITECTURAL**

DRAWING

**EXISTING SITE PLAN**

DRAWN	CE	APPROVED	TDL	0	30mm
SCALE	DATE	DATE	DATE	DATE	DATE
1:200 (H1)	18.10.22	18.10.22	18.10.22	18.10.22	18.10.22
3223	SJGSH	SK11.01.00.001	D		

THIS DOCUMENT IS COPYRIGHT & MAY NOT BE REPRODUCED BY ANY MEANS WITHOUT WRITTEN PERMISSION




FILE LOCATION: C:\Users\SGSH\A\_CP\_2021\DA\_080\_chrisphillips\EGC-01

PLOT DATE: 17/02/2022 9:42:19 AM








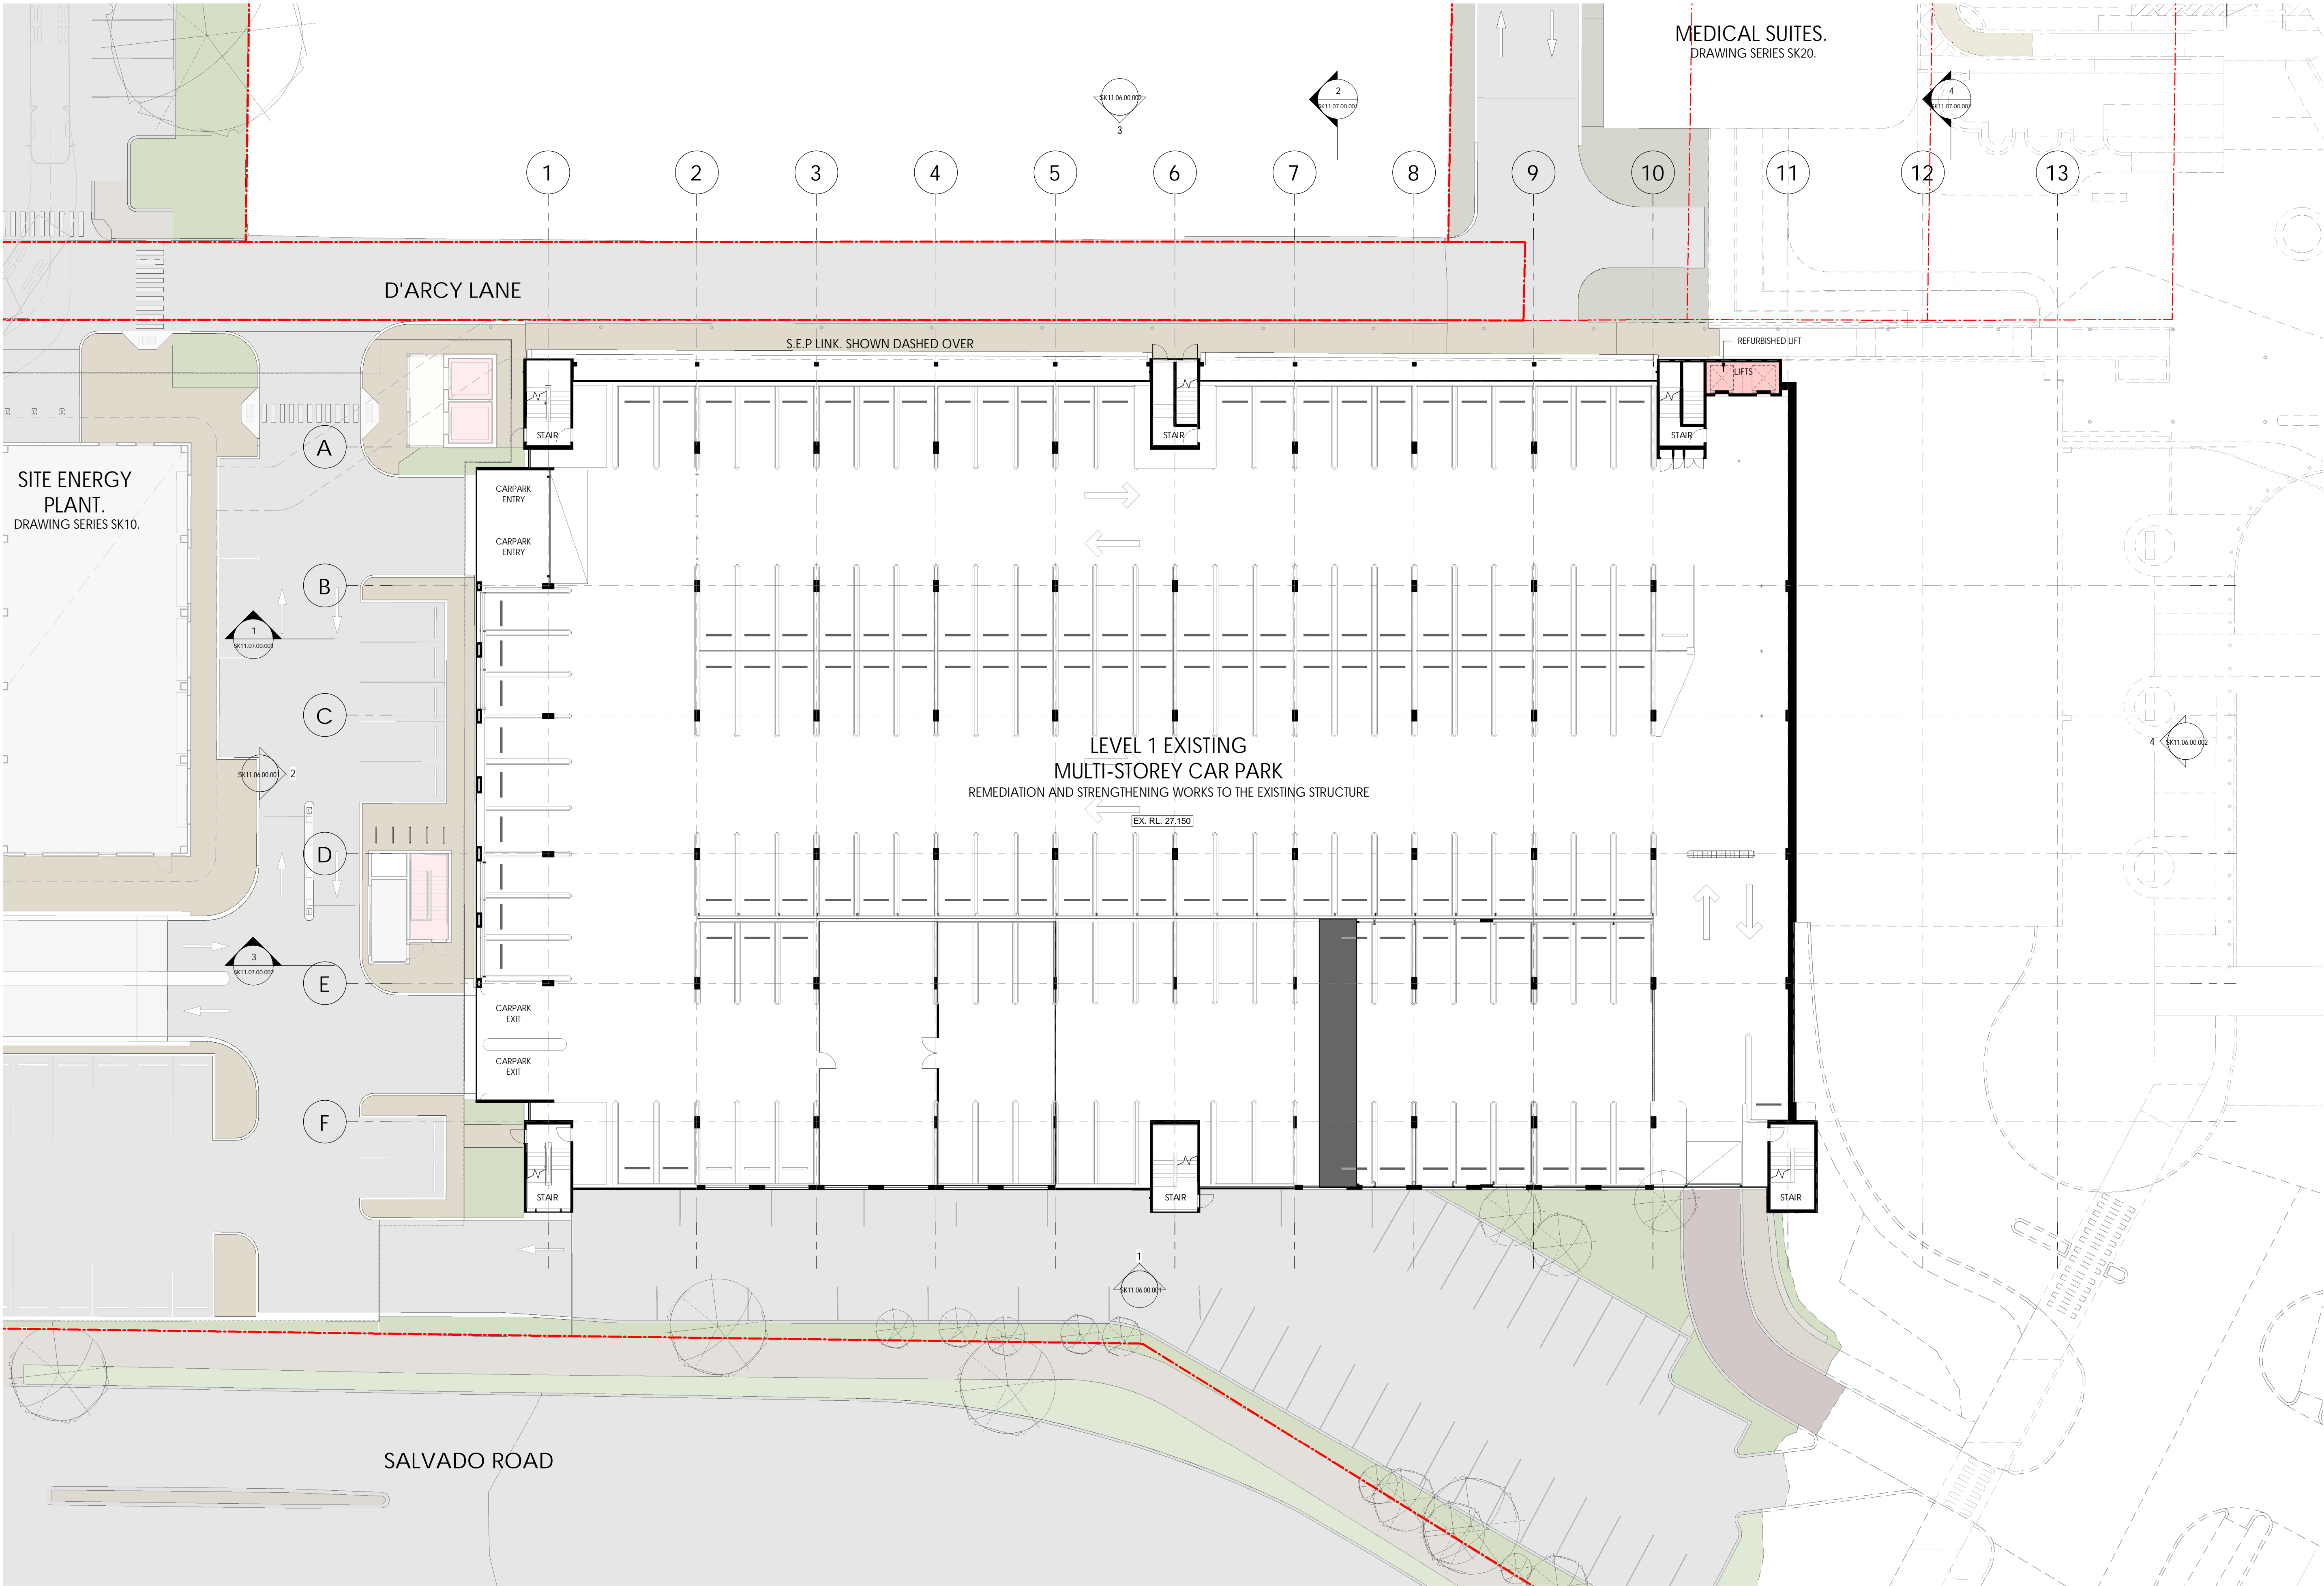

DEPARTMENT OF PLANNING, LANDS  
AND HERITAGE  
DATE 19-Oct-2022 FILE SDAU-041-21

F	18/10/22	DEVELOPMENT APPLICATION	TDL
REV	DATE	DESCRIPTION	BY

DEVELOPMENT APPLICATION  
CONTRACTORS MUST VERIFY ALL DIMENSIONS ON THE SITE BEFORE COMMENCING ANY WORK ON SITE OR MAKING ANY SHOP DRAWINGS WHICH MUST BE SUBMITTED AND APPROVED BY THE MANUFACTURER. THIS IS A CALLED DRAWING. DO NOT AMEND MANUALLY. DO NOT SCALE FROM THIS DRAWING.

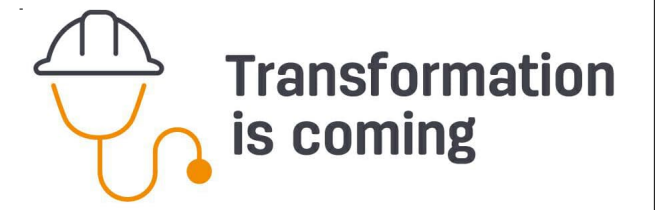

ARCHITECT  
silver thomas hanley  
ARCHITECTURE  
SUITE 6, LEVEL 3 | 1 HOOD STREET | SUBIACO WA 6008

CLIENT  
ST JOHN OF GOD  
Subiaco Hospital

PROJECT  
SJGSH CAR PARK EXPANSION  
SALVADO ROAD SUBIACO  
ARCHITECTURAL

DRAWING  
LEVEL 01 - EXISTING

DRAWN	1:200 (H1)	DATE	18/10/22	APPROVED	TDL/RL	SJGSH AS CONSTRUCTED DRAWING No.	0	30mm
SCALE	DATE	18/10/22	PROJECT REF	DRAWING No.	3223	SJGSH SK11.03.01.100	F	REV
FILE LOCATION: C:\Users\SGSH\A_CP_2021\DA_089_chrisphos48\FRC-01	FILE DATE: 17/03/2022 9:48:44 AM	THIS DOCUMENT IS COPYRIGHT & MAY NOT BE REPRODUCED BY ANY MEANS WITHOUT WRITTEN PERMISSION						





## DEVELOPMENT APPLICATION


CONTRACTORS MUST VERIFY ALL DIMENSIONS ON THE SITE BEFORE COMMENCING ANY WORK ON SITE OR MAKING ANY SHOP DRAWINGS WHICH MUST BE SUBMITTED AND APPROVED BEFORE MANUFACTURE. THIS IS A CADD DRAWING DO NOT AMEND MANUALLY. DO NOT SCALE FROM THIS DRAWING.



DRAWING

LEVEL 02 - EXISTING




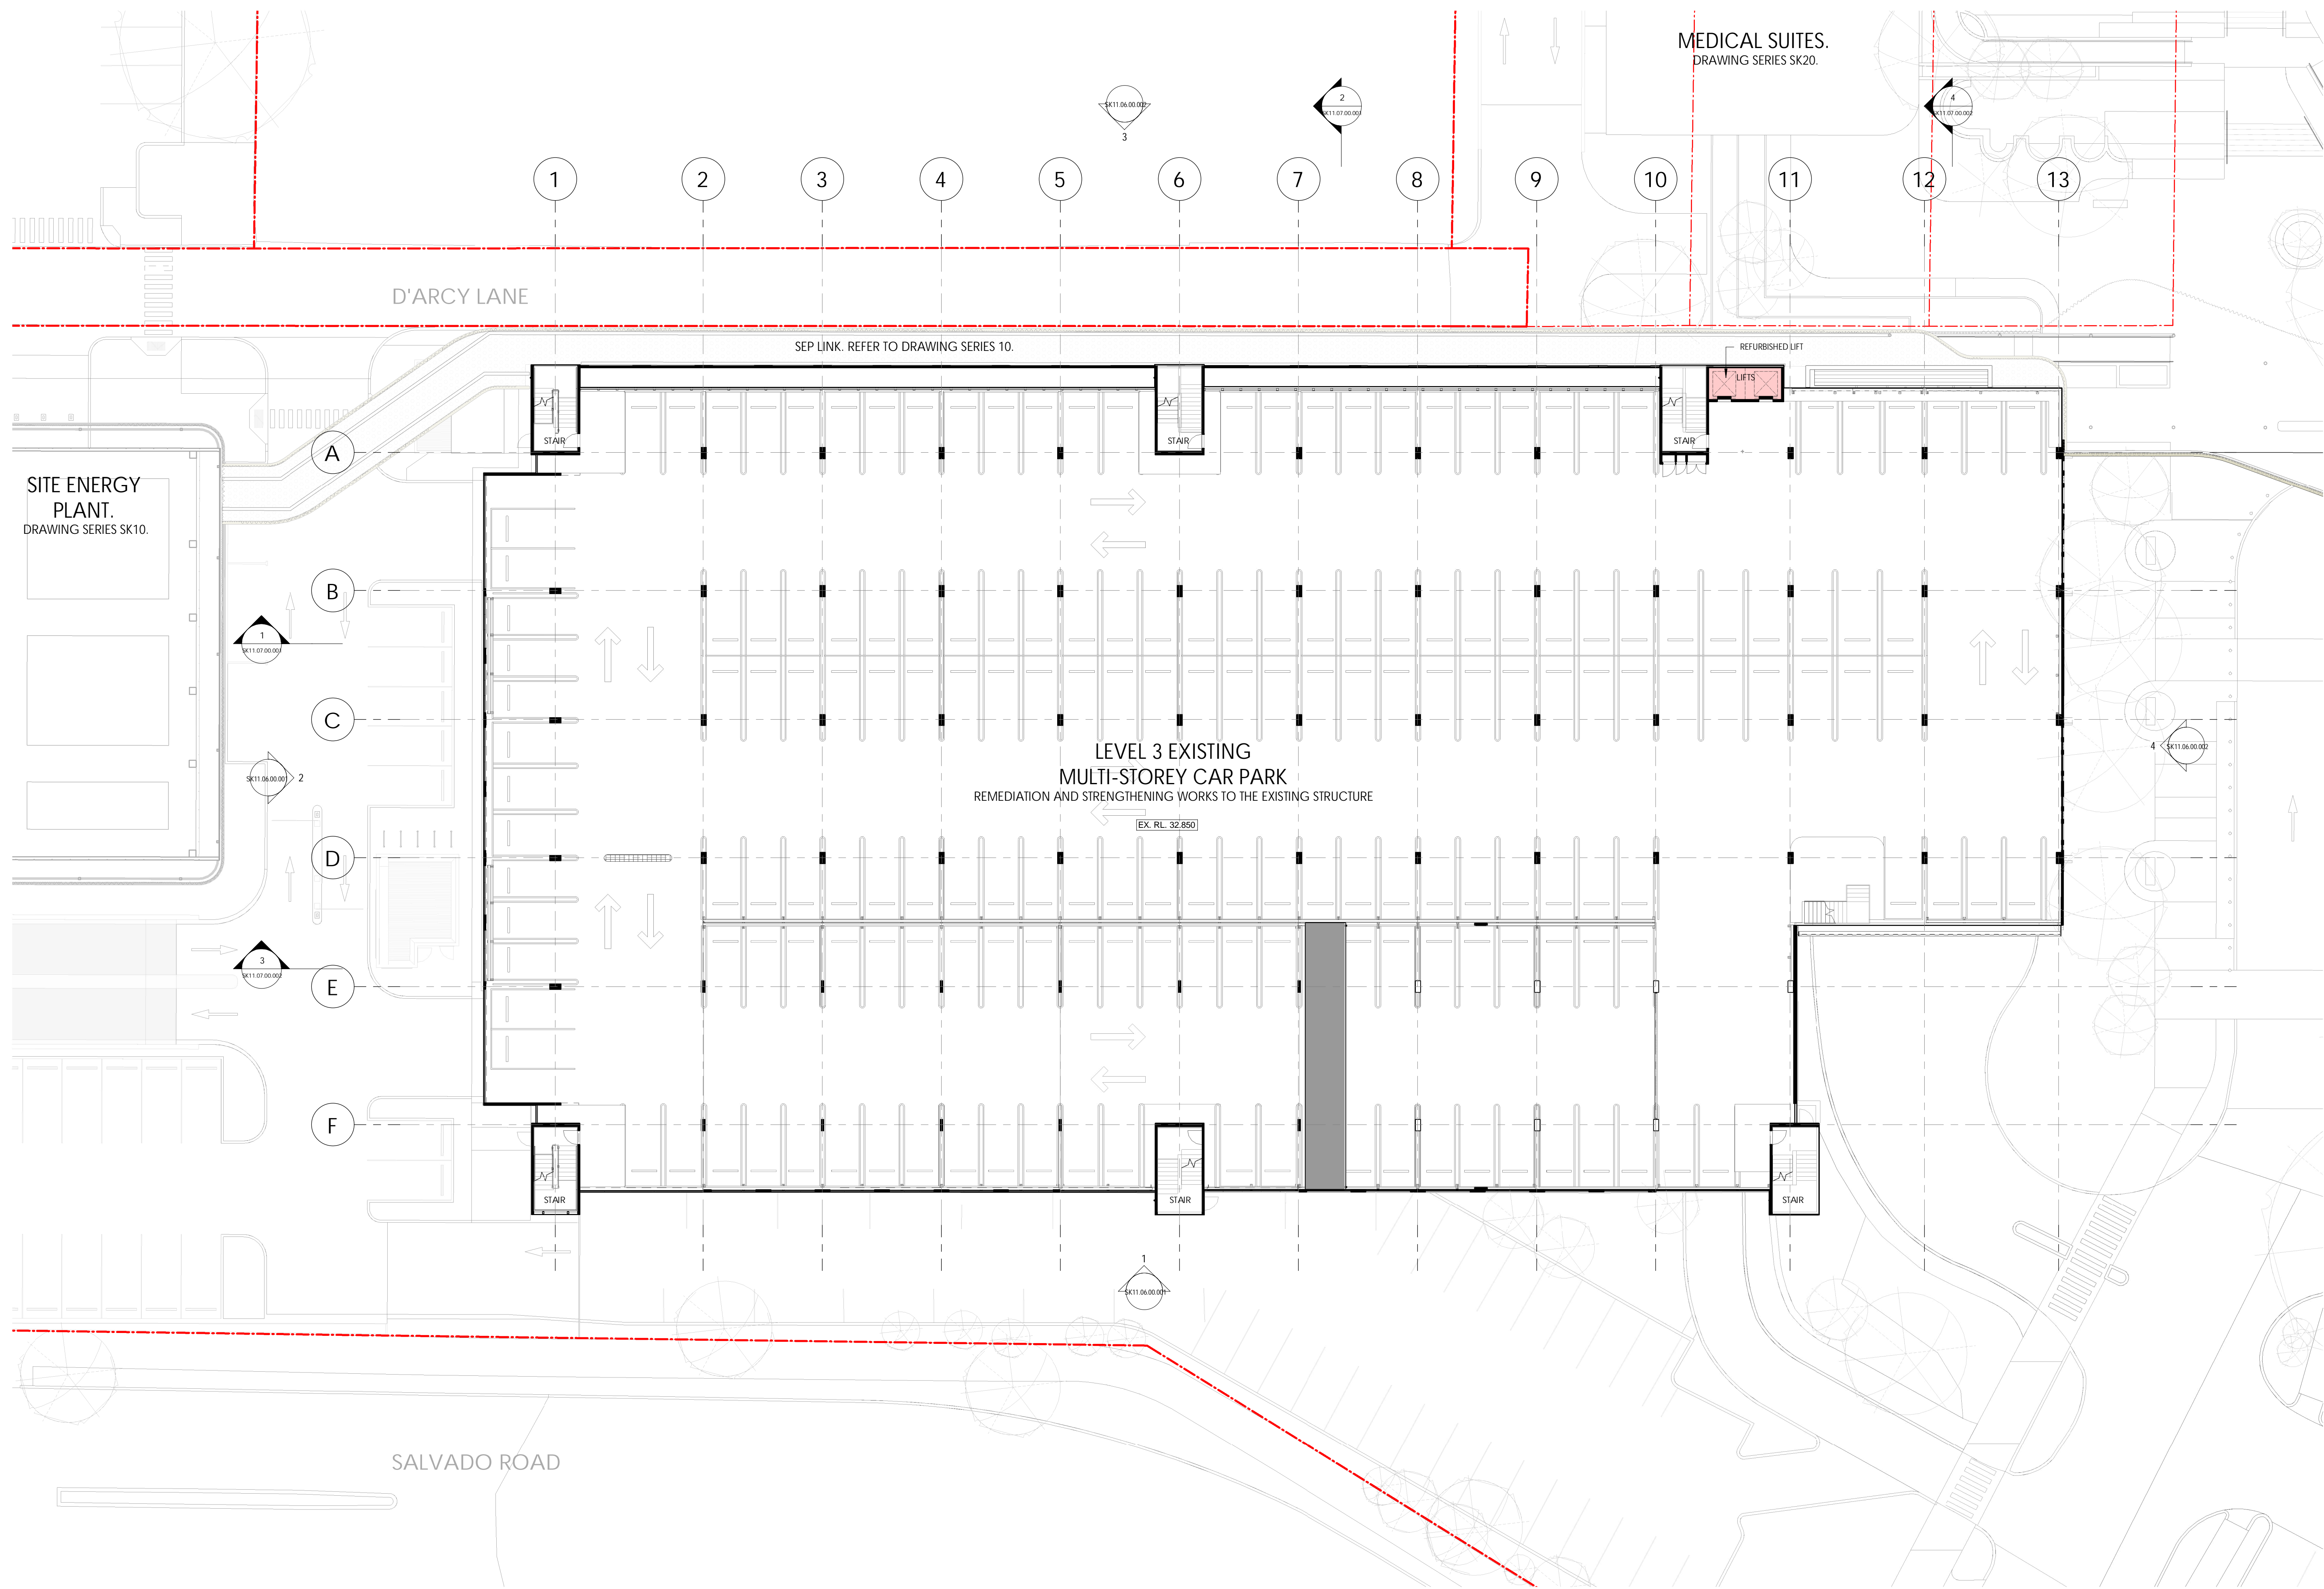

DEPARTMENT OF PLANNING, LANDS  
AND HERITAGE  
DATE 19-Oct-2022 FILE SDAU-041-21

REV	DATE	DESCRIPTION	BY
-----	------	-------------	----

DEVELOPMENT APPLICATION  
CONTRACTORS MUST VERIFY ALL DIMENSIONS ON THE SITE BEFORE COMMENCING ANY WORK ON SITE OR MAKING ANY SHOP DRAWINGS WHICH MUST BE SUBMITTED AND APPROVED BY THE MANUFACTURE. THIS IS A CALLED DRAWING. DO NOT AMEND MANUALLY. DO NOT SCALE FROM THIS DRAWING.

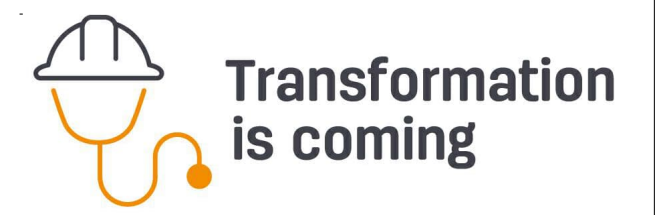

ARCHITECT  
silver thomas hanley  
ARCHITECTURE  
SUITE 6, LEVEL 3 | 1 HOOD STREET | SUBIACO WA 6008


CLIENT  
ST JOHN OF GOD  
Subiaco Hospital

PROJECT  
SJGSH CAR PARK EXPANSION  
SALVADO ROAD SUBIACO  
ARCHITECTURAL

DRAWING  
LEVEL 03 - EXISTING

DRAWN	APPROVED	SJGSH AS CONSTRUCTED DRAWING No.	TITLE
SCALE	DATE	DATE	
1:200 (H1)	18-10-22	18-10-22	
SN PROJECT NO.	PROJECT REF.	DRAWING NO.	REV
3223	SJGSH	SK11.03.03.100	F


THIS DOCUMENT IS COPYRIGHT & MAY NOT BE REPRODUCED BY ANY MEANS WITHOUT WRITTEN PERMISSION

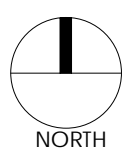

FILE LOCATION: C:\Users\SGSH\A\_CP\_2021\DA\_0301\DA\_0301\_chrisphane@perc.at

PLOT DATE: 17/10/2022 9:47:48 AM




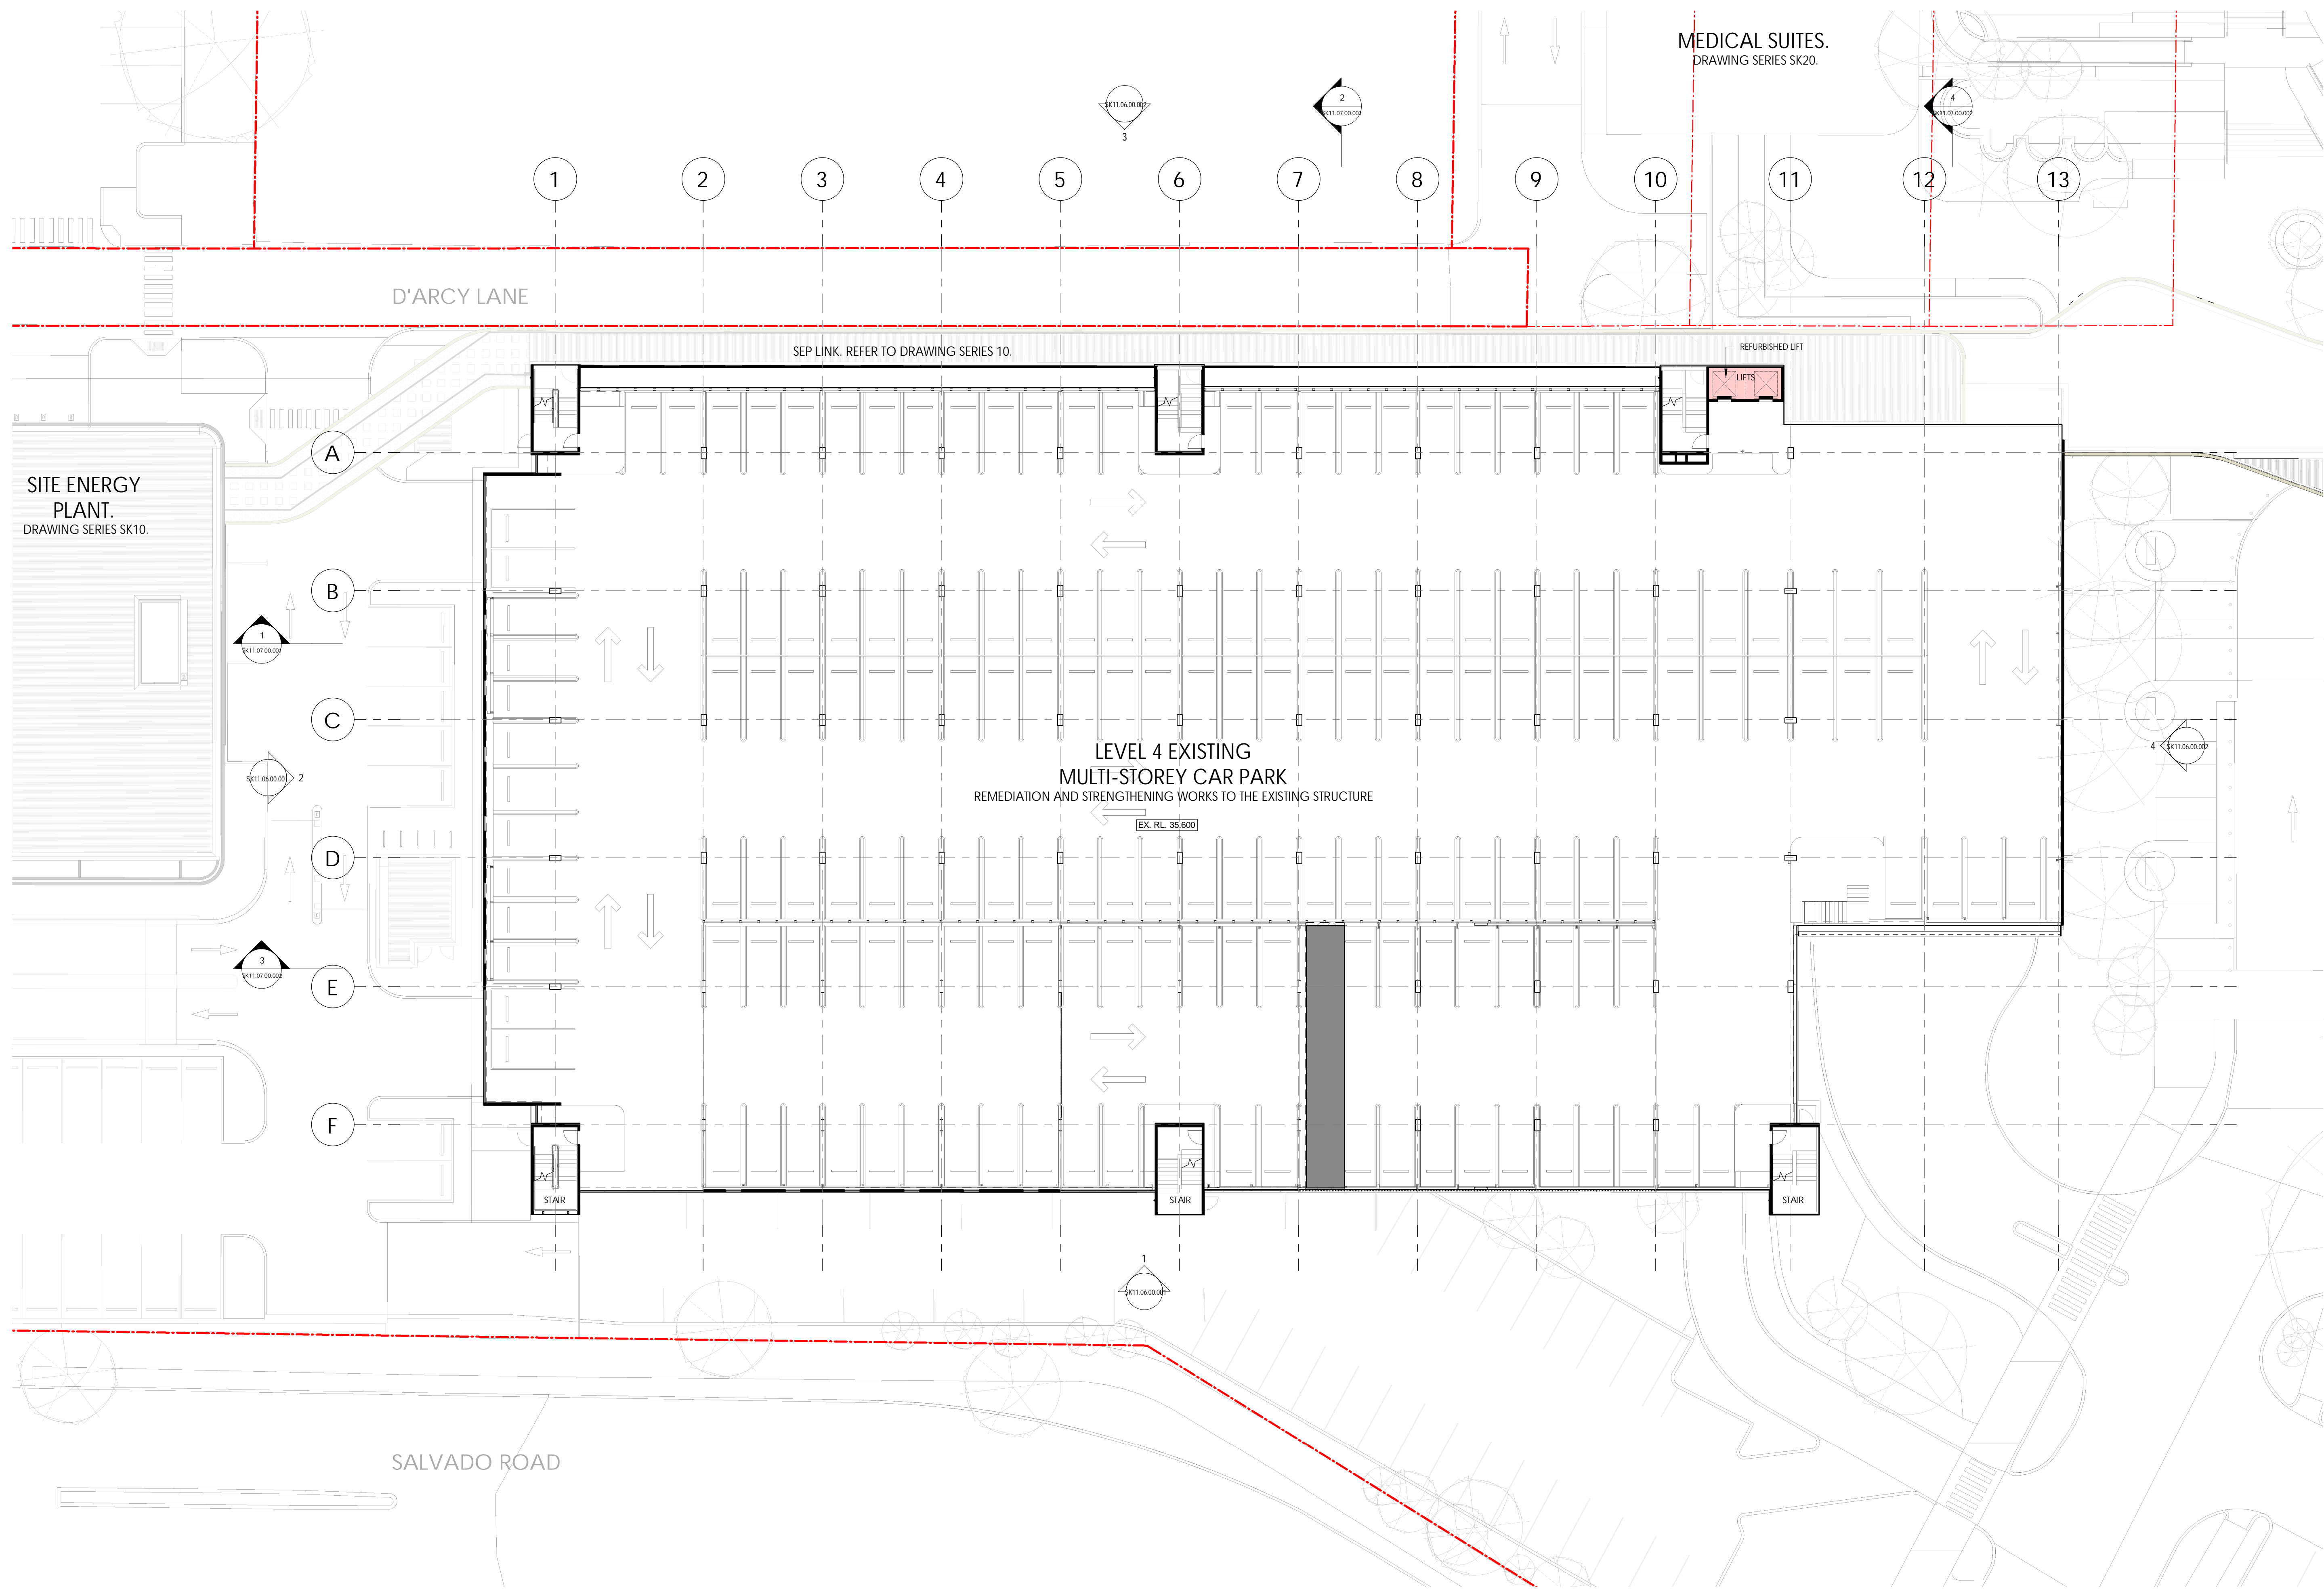

DEPARTMENT OF PLANNING, LANDS  
AND HERITAGE  
DATE 19-Oct-2022 FILE SDAU-041-21

REV	DATE	DESCRIPTION	BY
-----	------	-------------	----

DEVELOPMENT APPLICATION  
CONTRACTORS MUST VERIFY ALL DIMENSIONS ON THE SITE BEFORE COMMENCING ANY WORK ON SITE OR MAKING ANY SHOP DRAWINGS WHICH MUST BE SUBMITTED AND APPROVED BY THE MANUFACTURE. THIS IS A CALLED DRAWING DO NOT AMEND MANUALLY. DO NOT SCALE FROM THIS DRAWING.

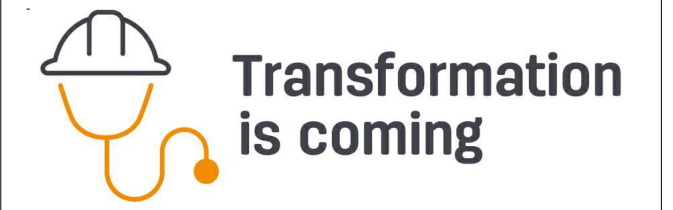

ARCHITECT  
silver thomas hanley  
ARCHITECTURE  
SUITE 6, LEVEL 3 | 1 HOOD STREET | SUBIACO WA 6008

CLIENT  
ST JOHN OF GOD  
Subiaco Hospital

PROJECT  
SJGSH CAR PARK EXPANSION  
SALVADO ROAD SUBIACO  
ARCHITECTURAL

DRAWING  
LEVEL 04 - EXISTING


DRAWN	DATE	APPROVED	TITLE	SCALE	DATE	PROJECT NO.	DRAWING NO.	REV
3223	18-10-22		SJGSH AS CONSTRUCTED DRAWING No.	1:200 (H&L)	18-10-22	3223	SJGSH SK11.03.04.100	F

THIS DOCUMENT IS COPYRIGHT & MAY NOT BE REPRODUCED BY ANY MEANS WITHOUT WRITTEN PERMISSION

FILE LOCATION: C:\Users\SGSH\A\_CP\_2021\DA\_089\_chrisphane@stjohns

PLOT DATE: 17/10/2022 9:52:21 AM




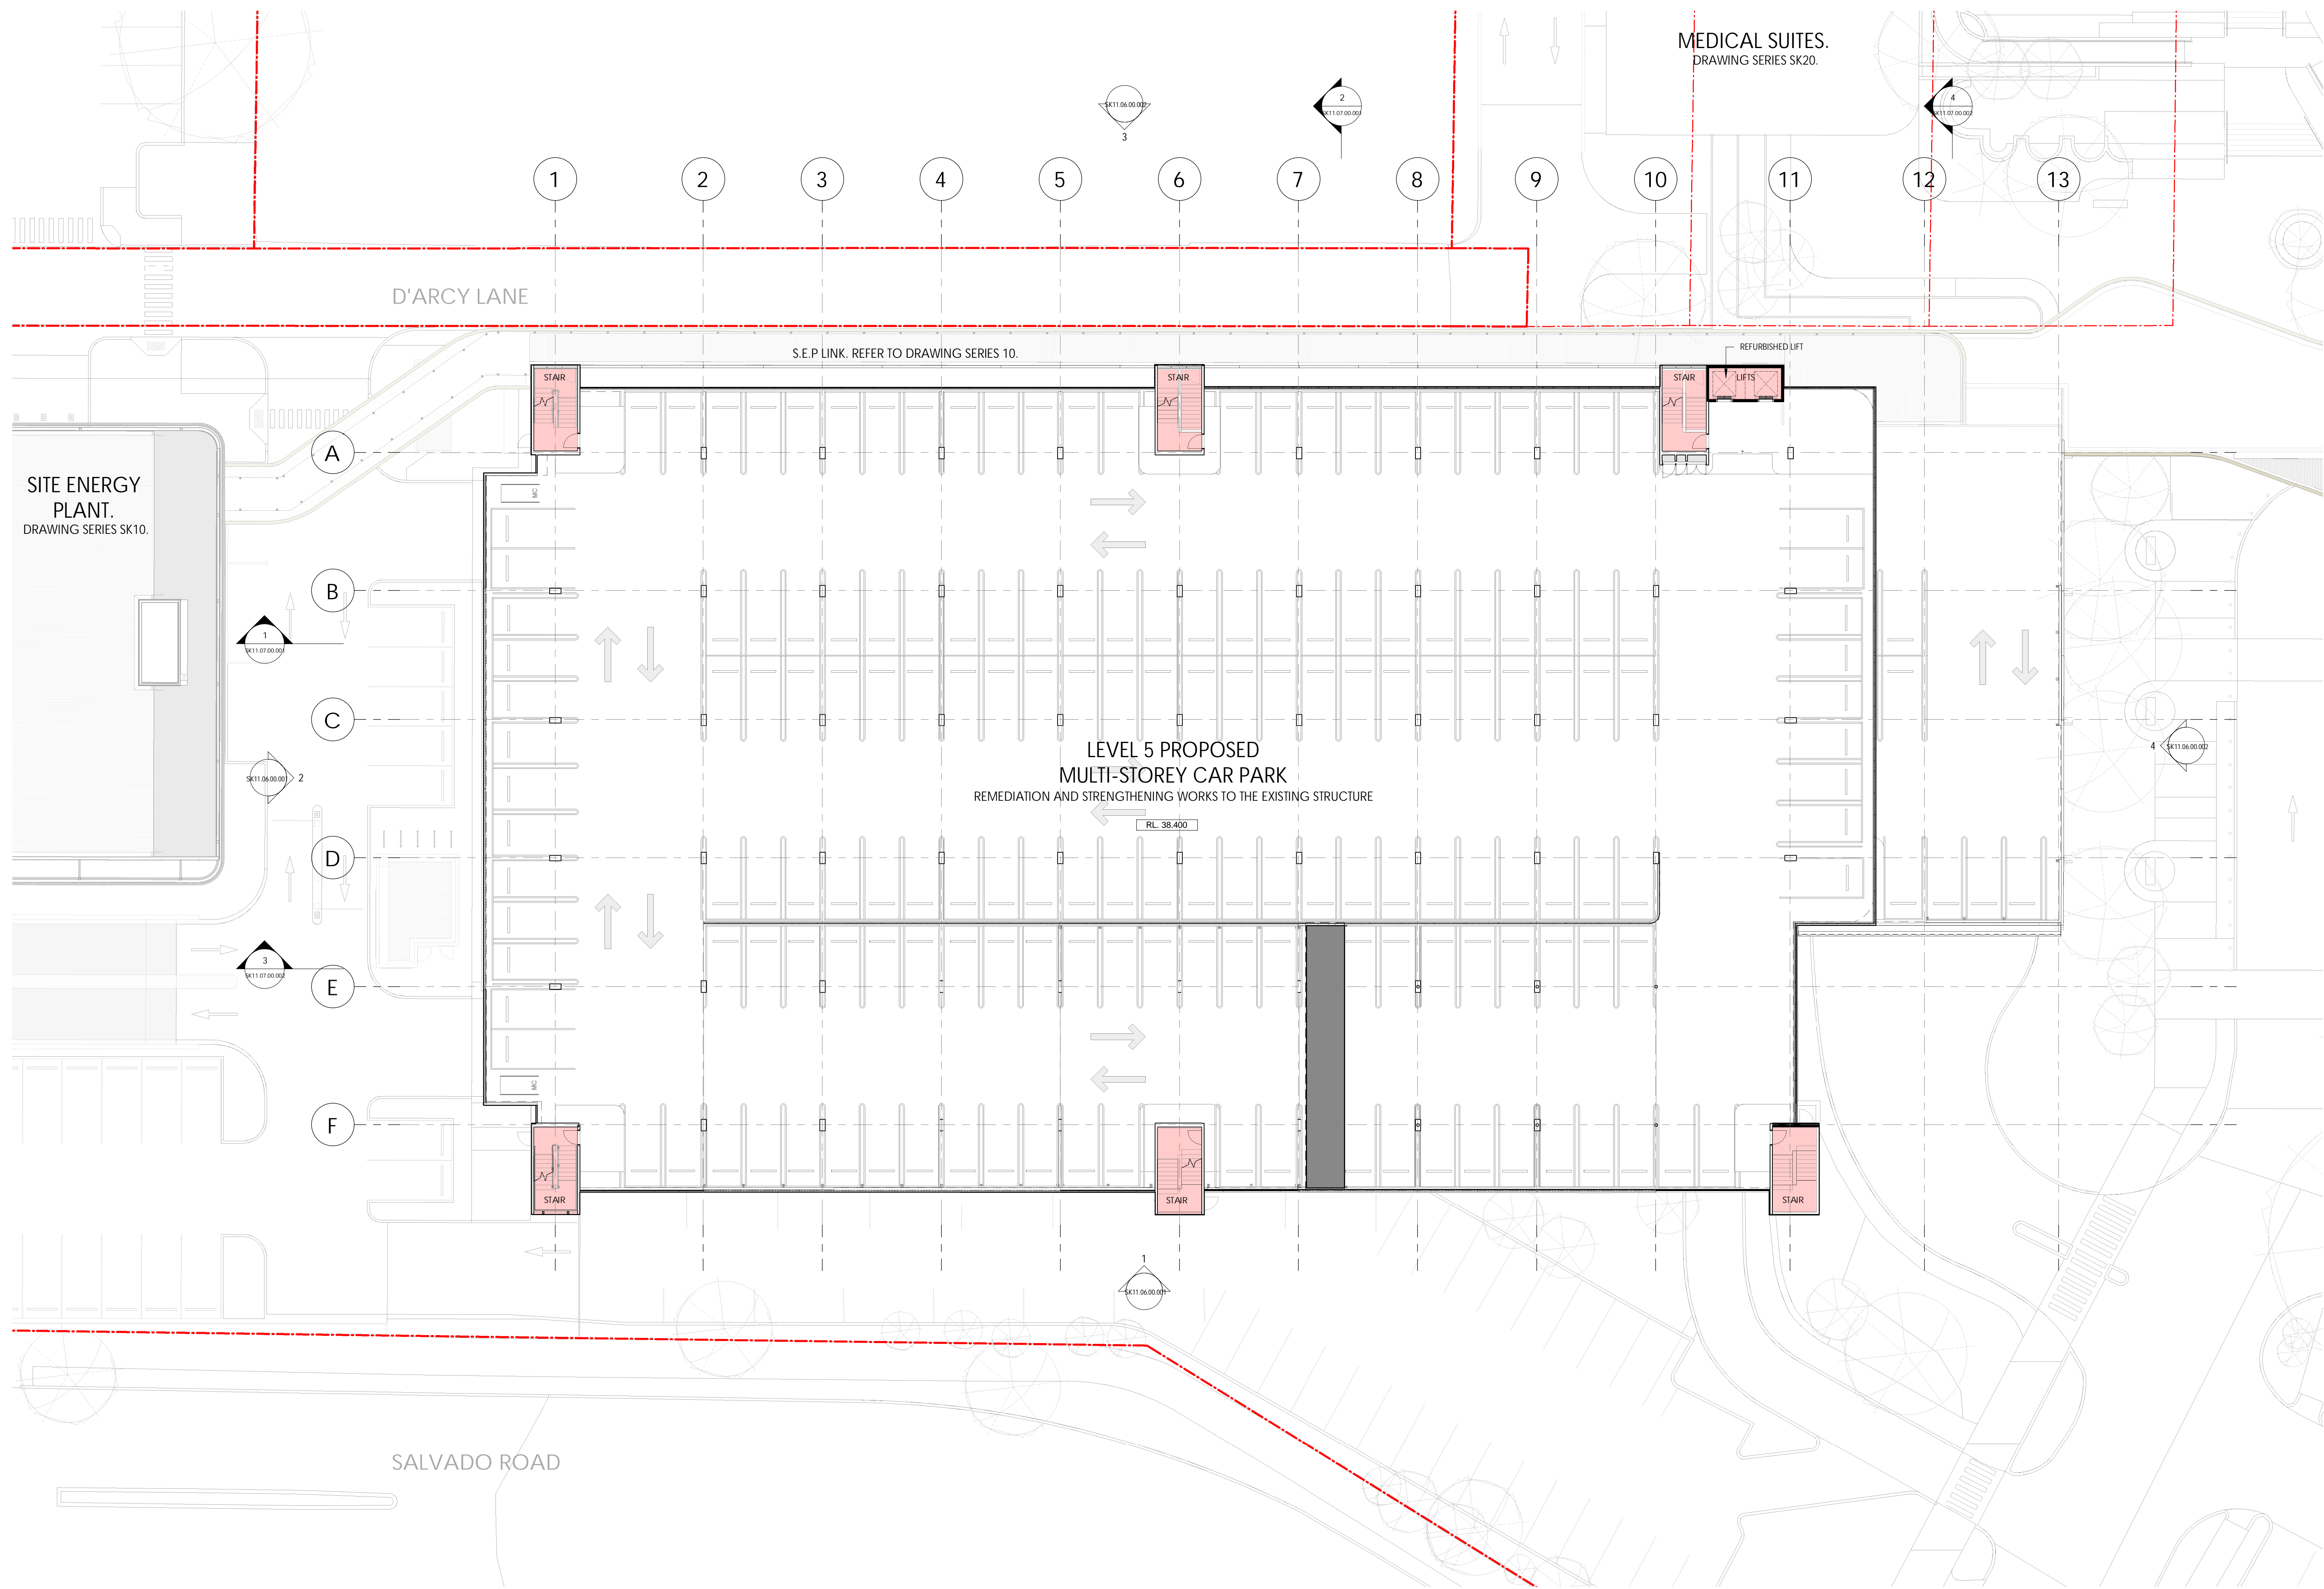

DEPARTMENT OF PLANNING, LANDS  
AND HERITAGE  
DATE 19-Oct-2022 FILE SDAU-041-21

REV	DATE	DESCRIPTION	BY
-----	------	-------------	----

DEVELOPMENT APPLICATION  
CONTRACTORS MUST VERIFY ALL DIMENSIONS ON THE SITE BEFORE COMMENCING ANY WORK ON SITE OR MAKING ANY SHOP DRAWINGS WHICH MUST BE SUBMITTED AND APPROVED BY THE MANUFACTURE. THIS IS A CALLED DRAWING DO NOT AMEND MANUALLY. DO NOT SCALE FROM THIS DRAWING.

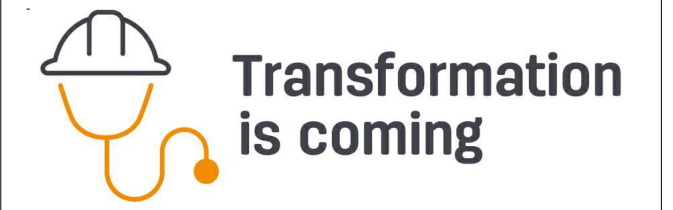

ARCHITECT  
silver thomas hanley  
ARCHITECTURE  
SUITE 6, LEVEL 3 | 1 HOOD STREET | SUBIACO WA 6008

CLIENT  
ST JOHN OF GOD  
Subiaco Hospital

PROJECT  
SJKSH CAR PARK EXPANSION  
SALVADO ROAD SUBIACO  
ARCHITECTURAL


DRAWING  
LEVEL 05 - PROPOSED FLOOR PLAN

DRAWN	DATE	APPROVED	DATE	SCALE	PROJECT NO.	DRAWING NO.	REV
1:200 (H1)	18-10-22	3223	18-10-22	1:200 (H1)	3223	SJKSH SK11.03.05.100	F

THIS DOCUMENT IS COPYRIGHT & MAY NOT BE REPRODUCED BY ANY MEANS WITHOUT WRITTEN PERMISSION





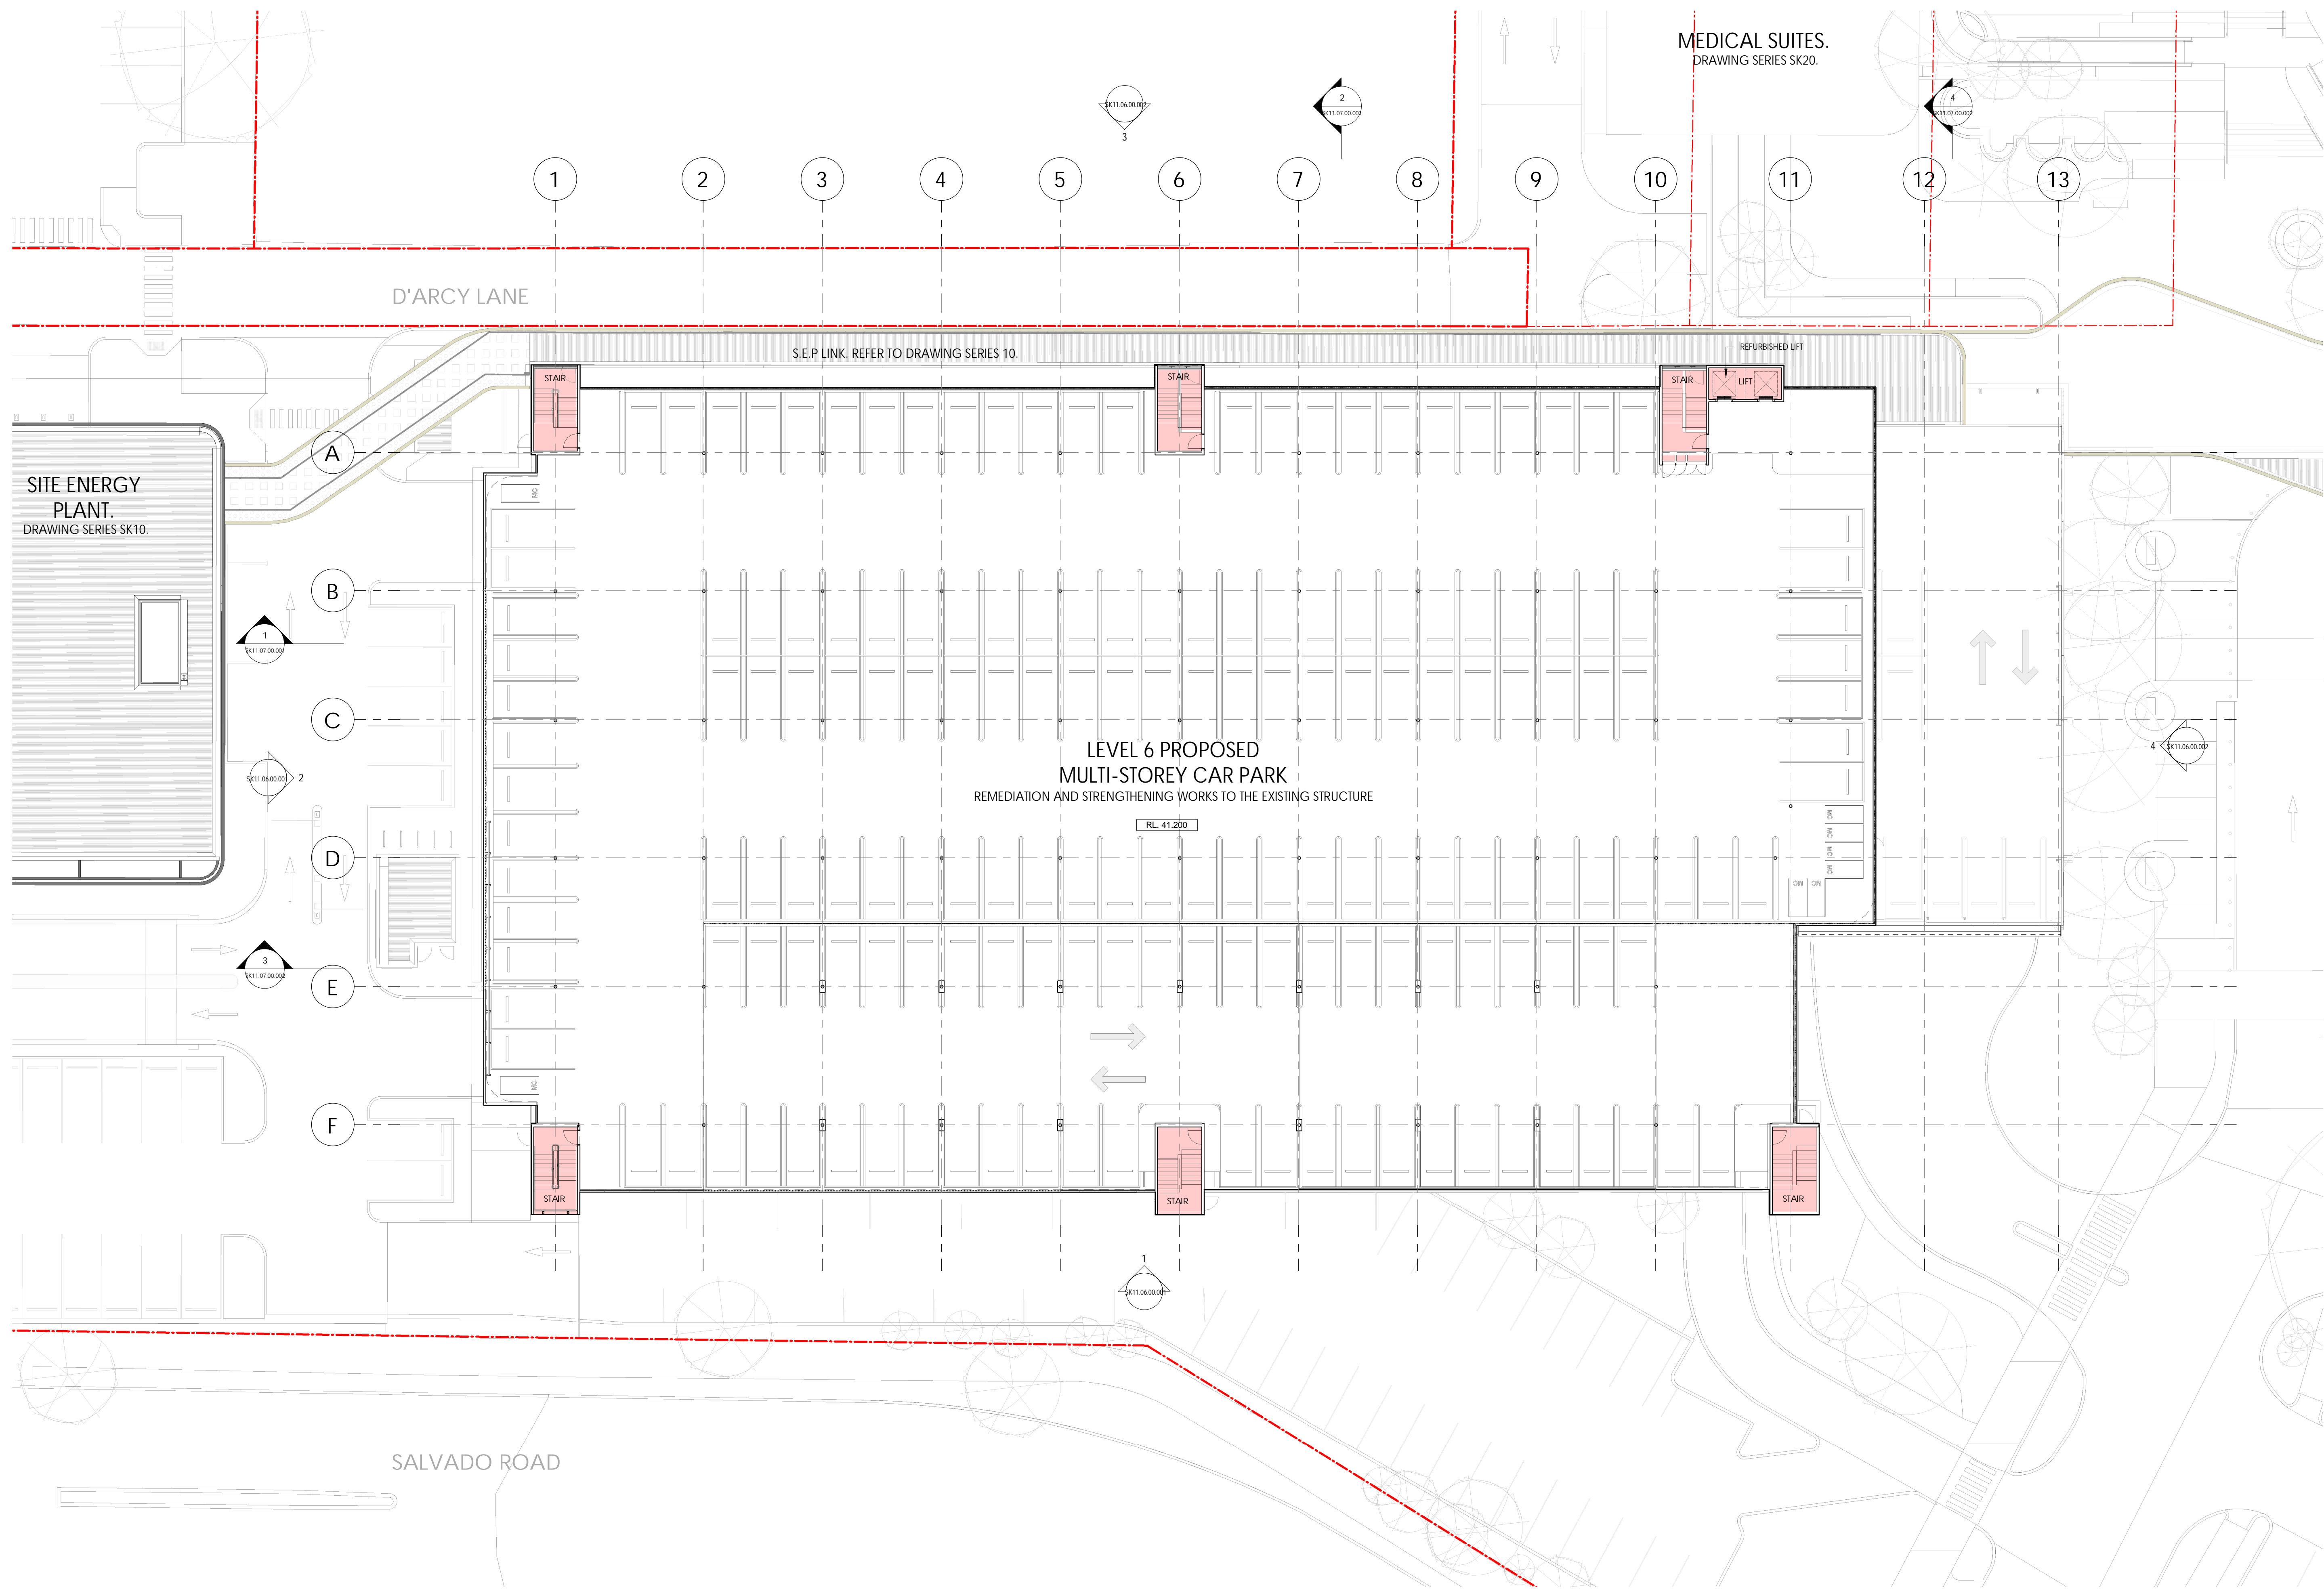

DEPARTMENT OF PLANNING, LANDS AND HERITAGE

DATE: 19-Oct-2022

FILE: SDAU-041-21


F	18/10/22	DEVELOPMENT APPLICATION	TDL
REV	DATE	DESCRIPTION	BY
DEVELOPMENT APPLICATION			
CONTRACTORS MUST VERIFY ALL DIMENSIONS ON THE SITE BEFORE COMMENCING ANY WORK ON SITE OR MAKING ANY SHOP DRAWINGS WHICH MUST BE SUBMITTED AND APPROVED BY THE MANUFACTURE. THIS IS A CADAS DRAWING. DO NOT AMEND MANUALLY. DO NOT SCALE FROM THIS DRAWING.			
<div><div></div><div>Transformation is coming</div></div>			
ARCHITECT			
<div><div></div><div>silver thomas hanley ARCHITECTURE</div><div>SUITE 6, LEVEL 3   1 HOOD STREET   SUBIACO WA 6008</div></div>			
CLIENT			
<div><div></div><div>ST JOHN OF GOD Subiaco Hospital</div></div>			
PROJECT			
SJGSH CAR PARK EXPANSION			
SALVADO ROAD SUBIACO			
ARCHITECTURAL			
DRAWING			
LEVEL 06 - PROPOSED FLOOR PLAN			
0 30mm			
DRAWN	CE	APPROVED	TDL
SCALE	DATE	SJSKH AS CONSTRUCTED DRAWING No.	
1:200 (H1)	18/10/22		
DN PROJECT NO.	PROJECT REF	DRAWING NO.	REV
3223	SJGSH SK11.03.06.100	F	
THIS DOCUMENT IS COPYRIGHT & MAY NOT BE REPRODUCED BY ANY MEANS WITHOUT WRITTEN PERMISSION			

NORTH

FILE LOCATION: C:\Users\SGSH\A\_CP\_2021\DA\_089\_chrisphane@stjohns.com

PLOT DATE: 17/10/2022 9:44:53 AM



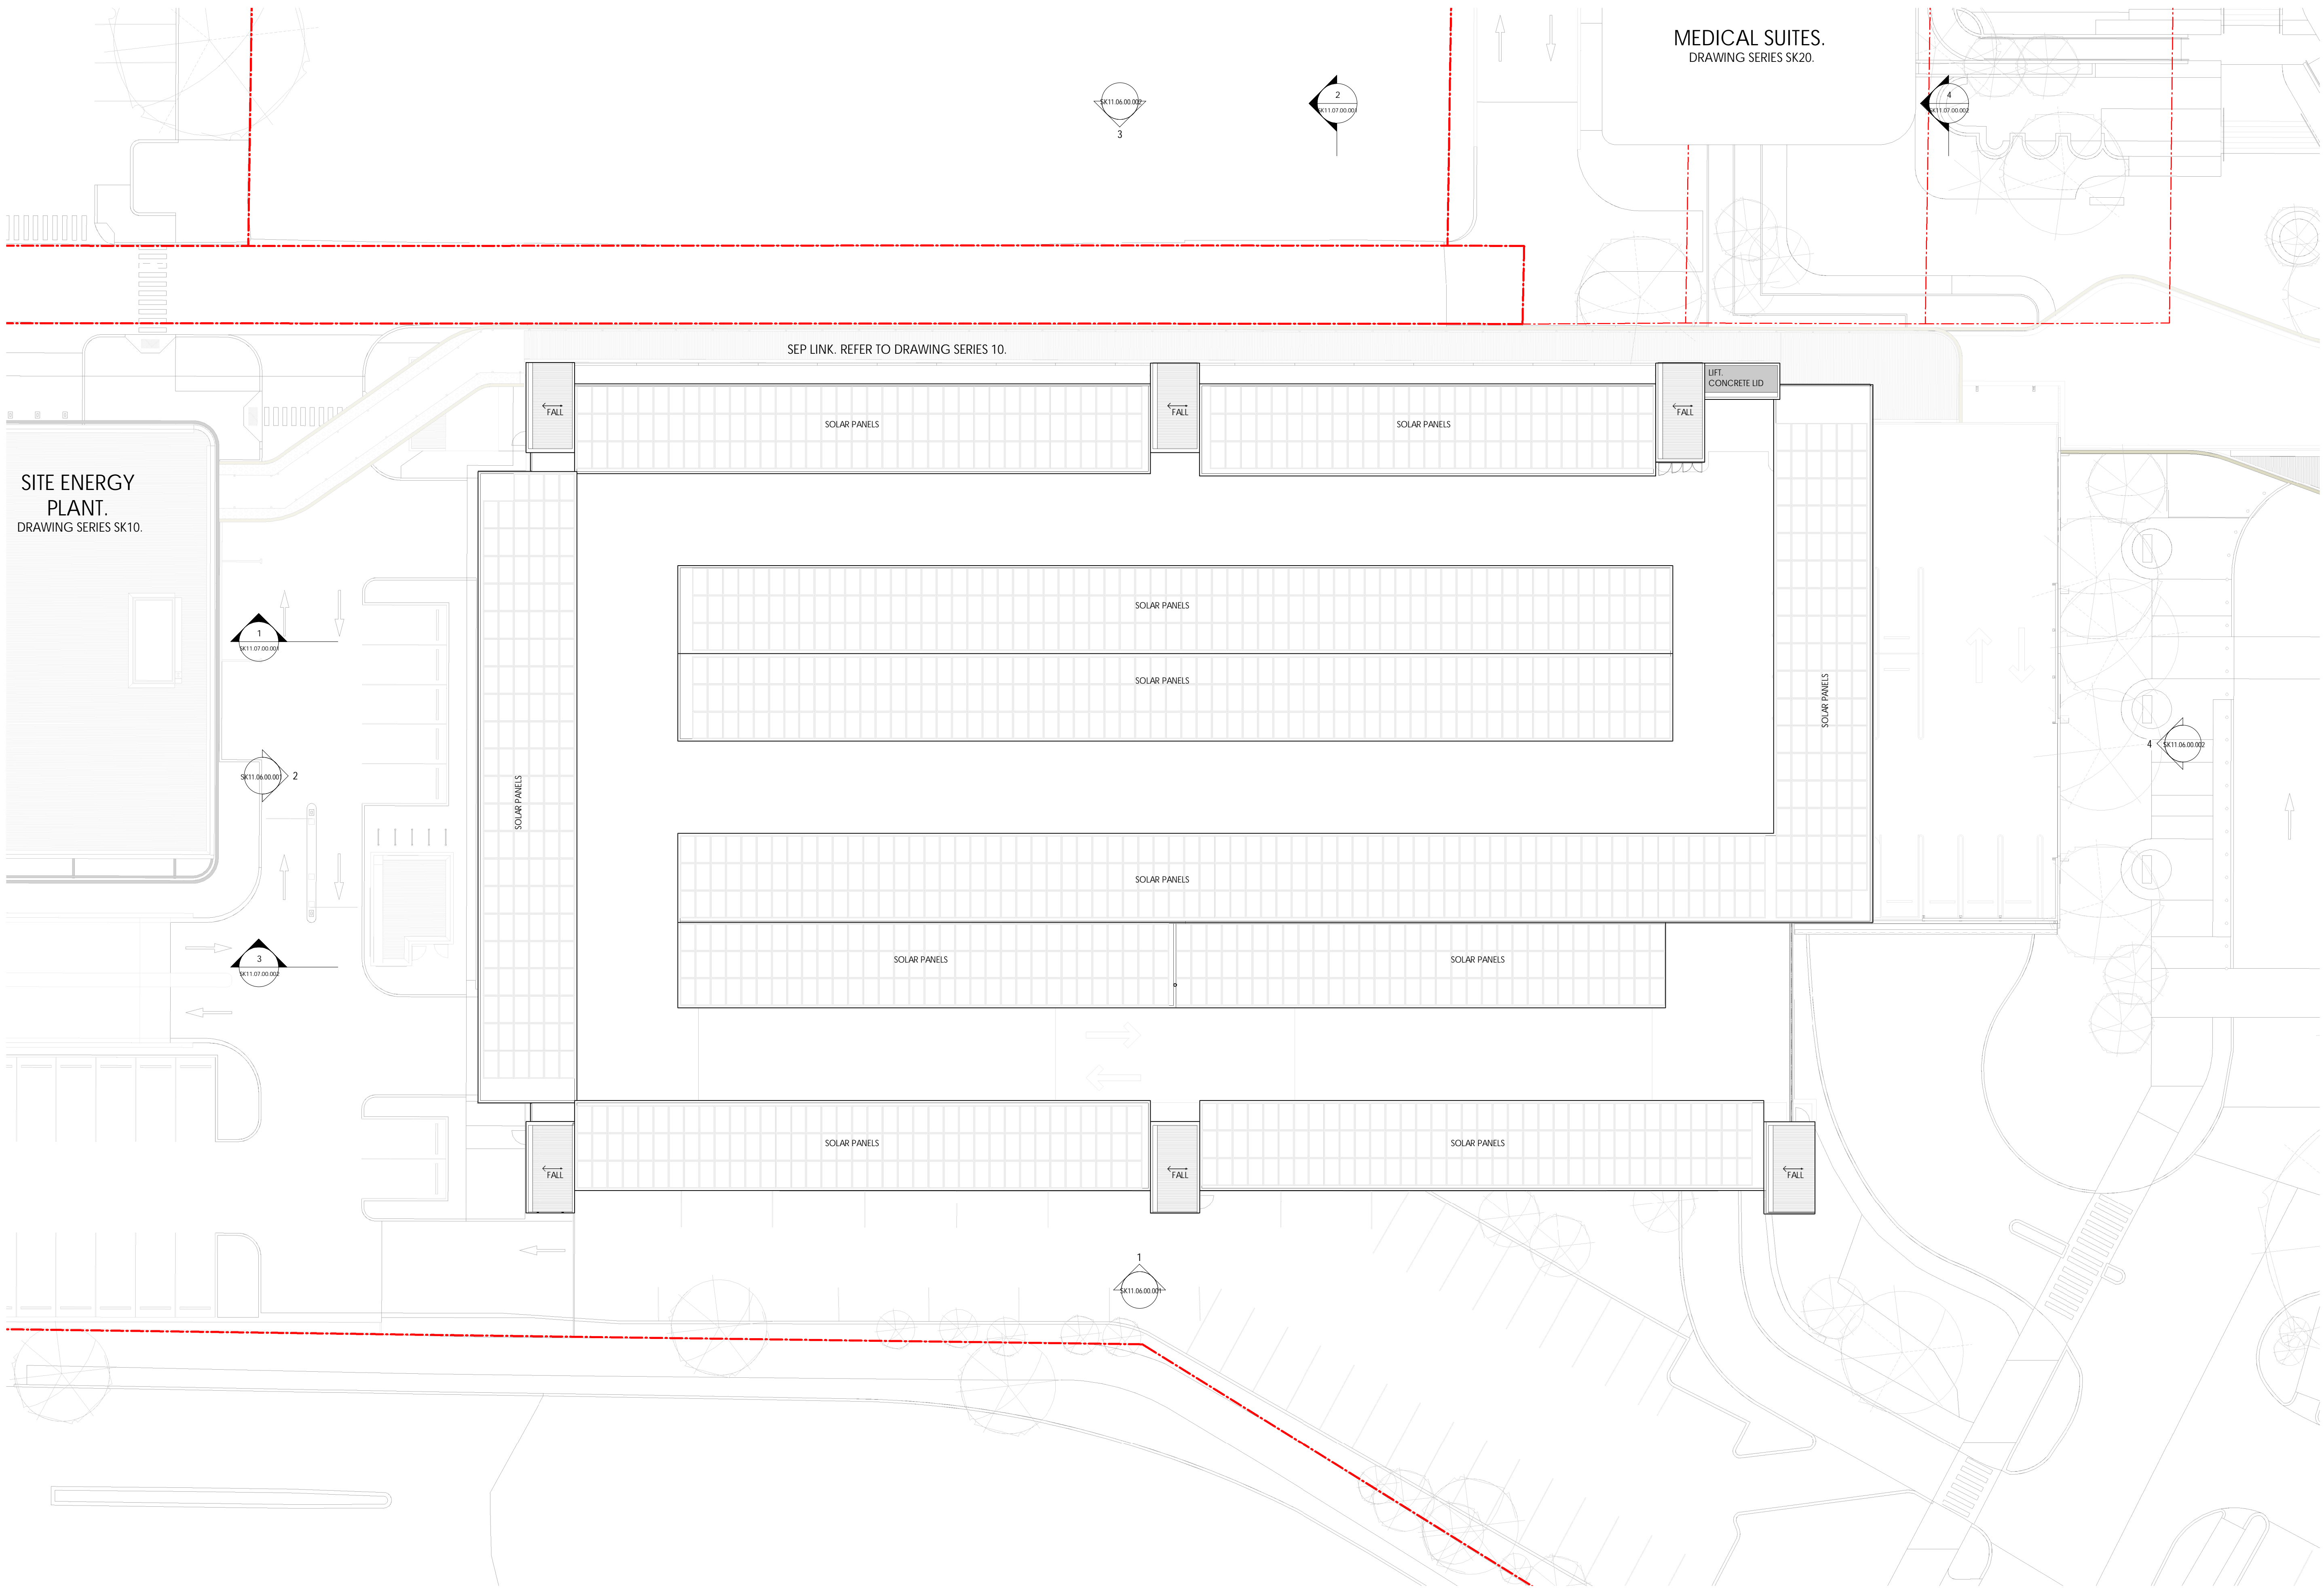

DEPARTMENT OF PLANNING, LANDS AND HERITAGE

DATE: 19-Oct-2022FILE: SDAU-041-21

E	18.10.22	DEVELOPMENT APPLICATION	TDL
REV	DATE	DESCRIPTION	BY

DEVELOPMENT APPLICATION

CONTRACTORS MUST VERIFY ALL DIMENSIONS ON THE SITE BEFORE COMMENCING ANY WORK ON SITE OR MAKING ANY CHANGES WHICH MUST BE SUBMITTED AND APPROVED BEFORE MANUFACTURE. THIS IS A CAD DRAWING AND NOT MANUFACTURED MANUALLY. DO NOT SCALE FROM THIS DRAWING.

ARCHITECT

SUITE 6, LEVEL 3 | 1 HOOD STREET | SUBIACO WA 6008

CLIENT

PROJECT

SJGSH CAR PARK EXPANSION

SALVADO ROAD SUBIACO

ARCHITECTURAL

DRAWING

ROOF PLAN

DRAWN

SCALE

1:200 (H1)

DATE

18.10.22

APPROVED

TDL

SJGSH AS CONSTRUCTED DRAWING NO.

3223

SJGSH

SK11.04.00.001

REVISION

1

0

30mm


FILE LOCATION: C:\Users\SGSH\A\_CP\_2021\DA\_DRP\_chrisphillips\CP-041

FILE DATE: 4/10/2022 9:42:49 AM


NORTH

THIS DOCUMENT IS COPYRIGHT & MAY NOT BE REPRODUCED BY ANY MEANS WITHOUT WRITTEN PERMISSION



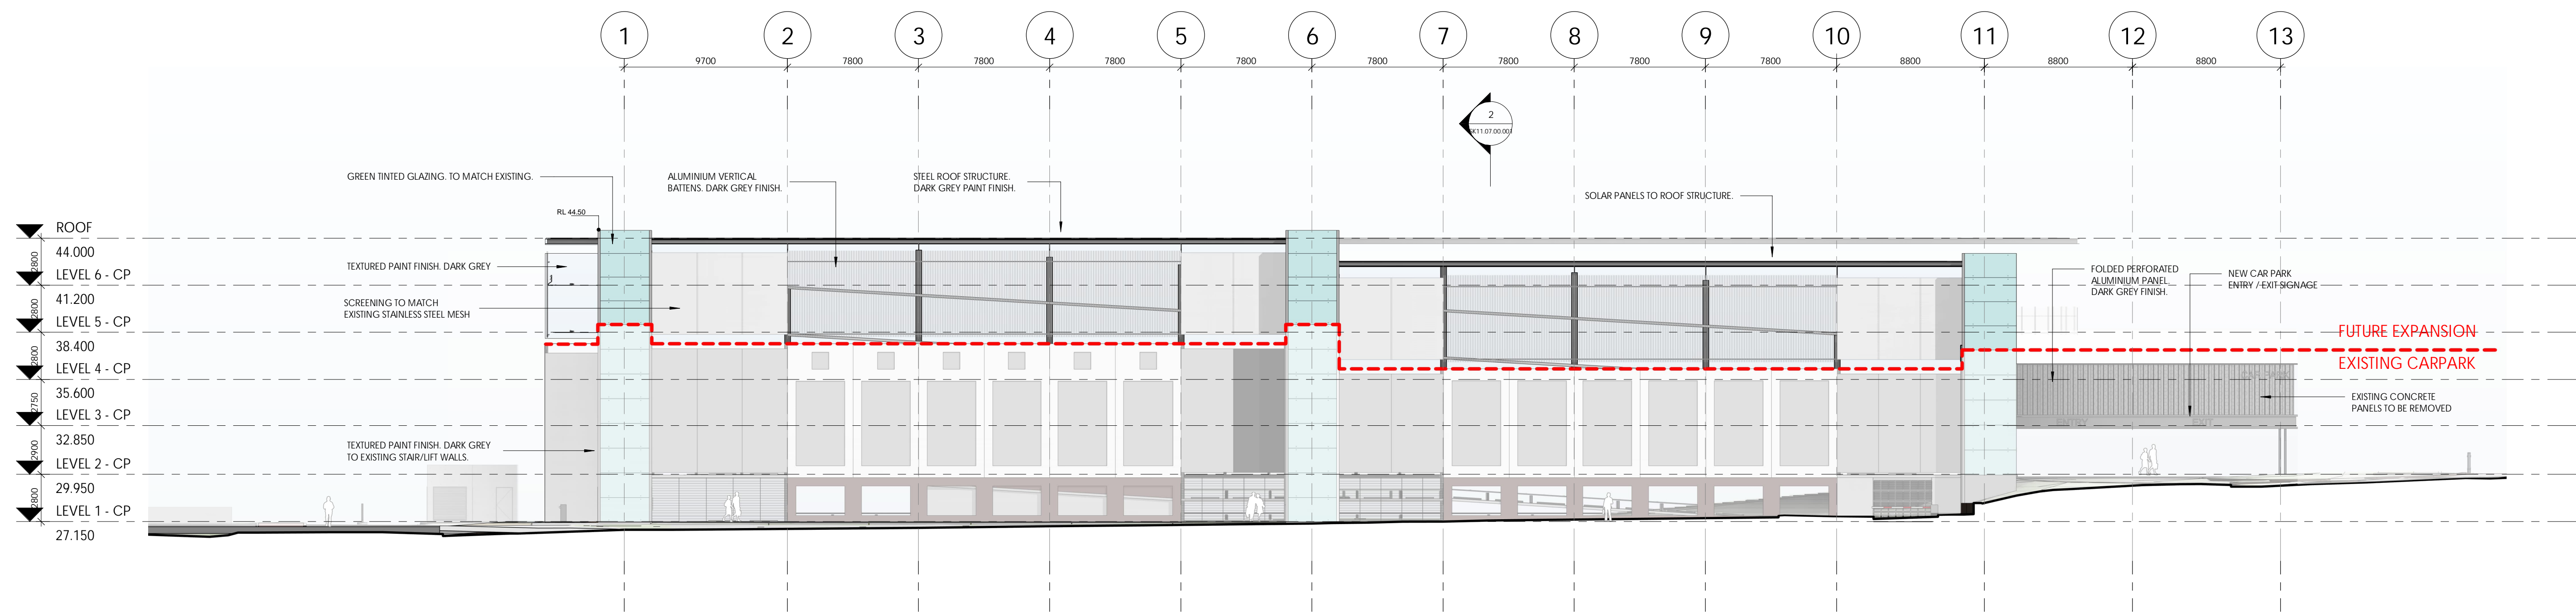


1 Car Park - South Elevation  
SCALE 1 : 200

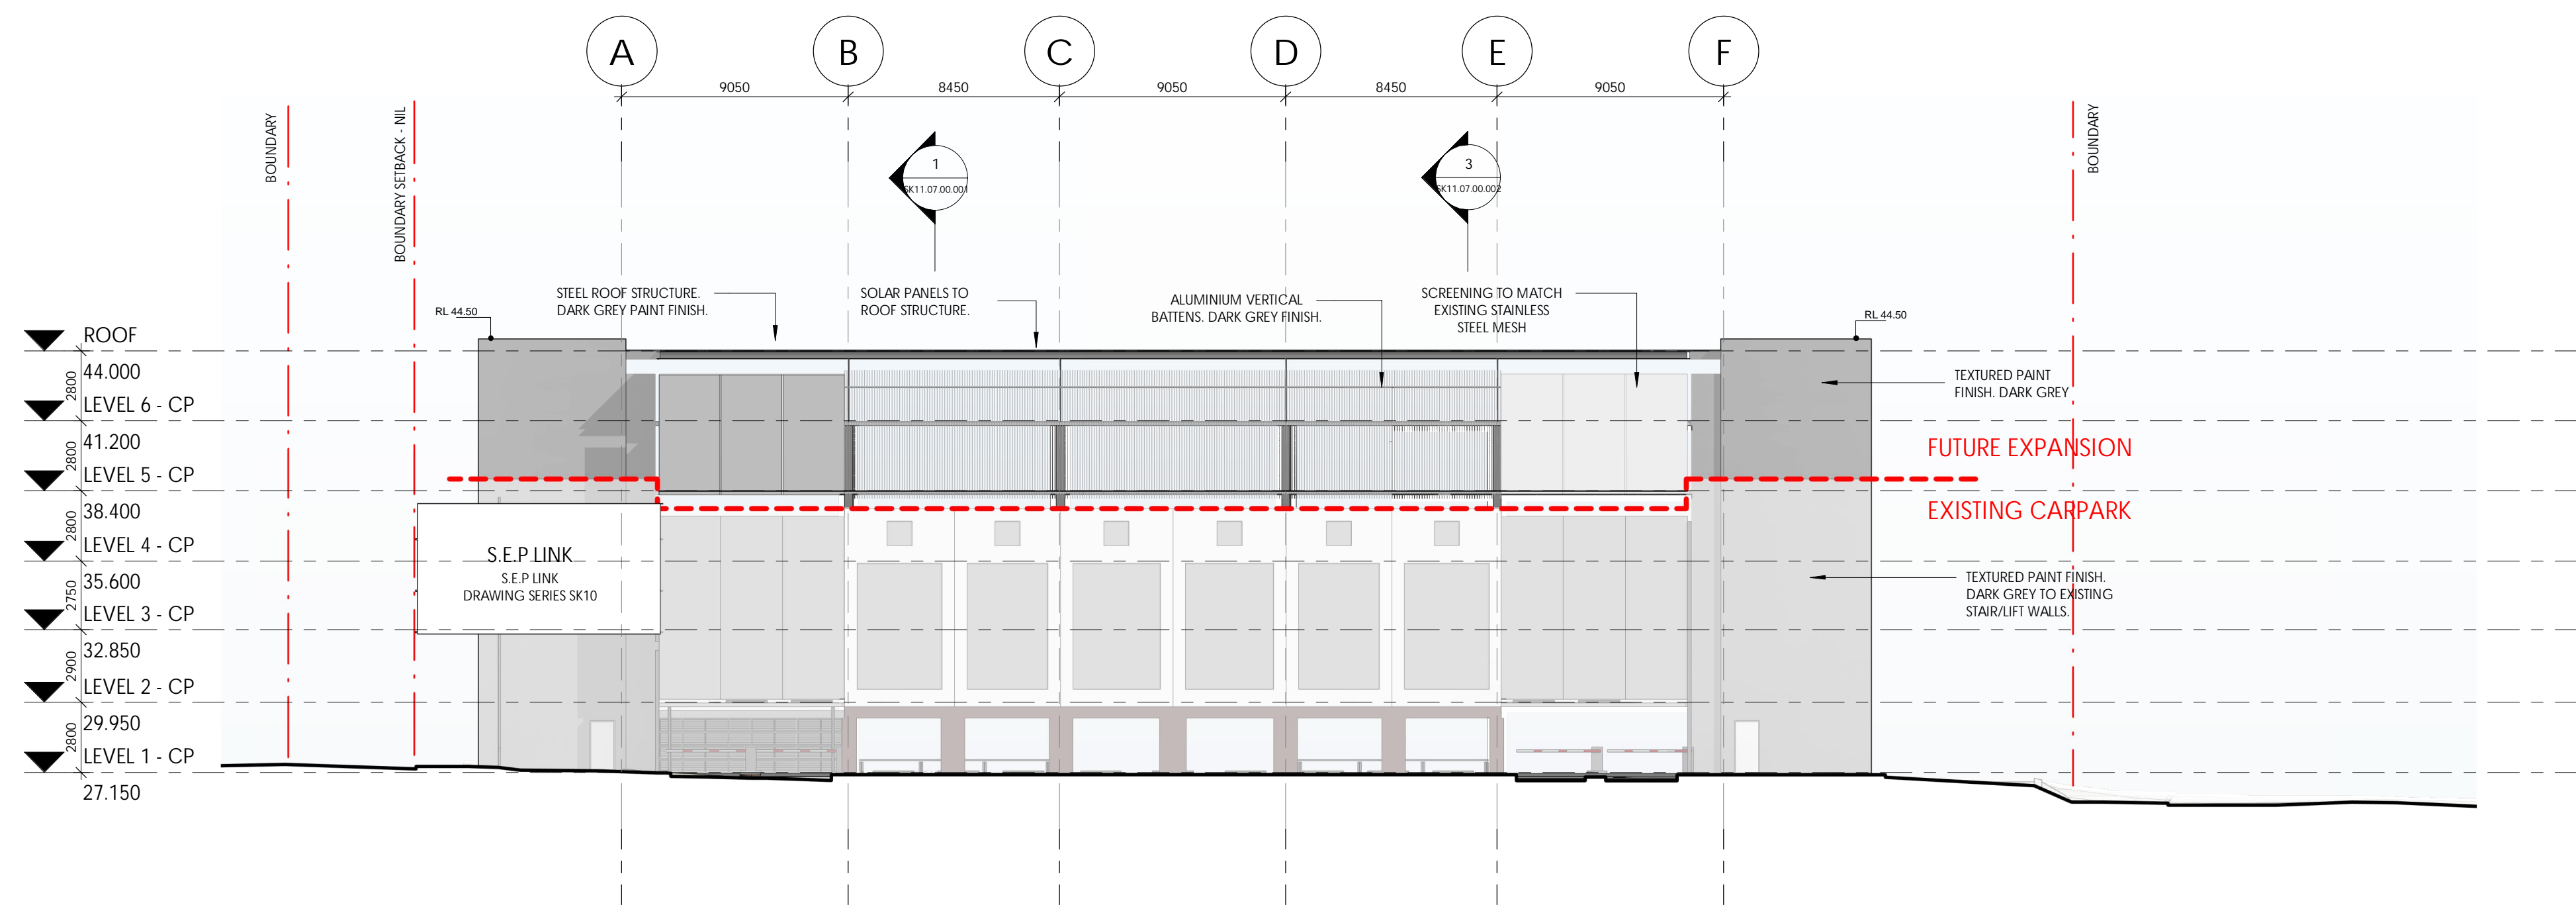

2 Car Park - West Elevation  
SCALE 1 : 200

REV	DATE	DESCRIPTION	BY
-----	------	-------------	----

DEVELOPMENT APPLICATION  
CONTRACTORS MUST VERIFY ALL DIMENSIONS ON THE SITE BEFORE COMMENCING ANY WORK ON SITE OR MAKING ANY SHOP DRAWINGS WHICH MUST BE SUBMITTED AND APPROVED BEFORE MANUFACTURE. THIS IS A CADAS DRAWING DO NOT ALTER MANUALLY. DO NOT SCALE FROM THIS DRAWING.

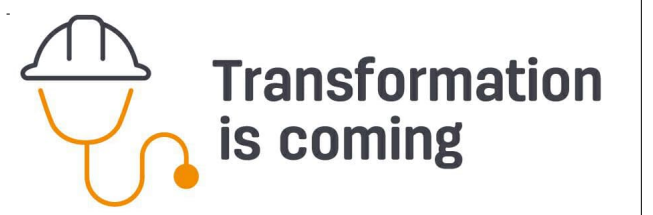

ARCHITECT  
silver thomas hanley  
ARCHITECTURE  
SUITE 6, LEVEL 3 | 1 HOOD STREET | SUBIACO WA 6008

CLIENT  
ST JOHN OF GOD  
Subiaco Hospital

PROJECT  
SJGSH CAR PARK EXPANSION  
SALVADO ROAD SUBIACO  
ARCHITECTURAL

DRAWING  
ELEVATIONS


DRAWN	DATE	APPROVED	DATE	SCALE	PROJECT NO.	DRAWING NO.	REV
1:200 (H1)	18-10-22	1:200 (H1)	18-10-22	1:200 (H1)	3223	SJGSH SK11.06.00.001	E

0 30m


3223 SJGSH SK11.06.00.001 E

THIS DOCUMENT IS COPYRIGHT & MAY NOT BE REPRODUCED BY ANY MEANS WITHOUT WRITTEN PERMISSION



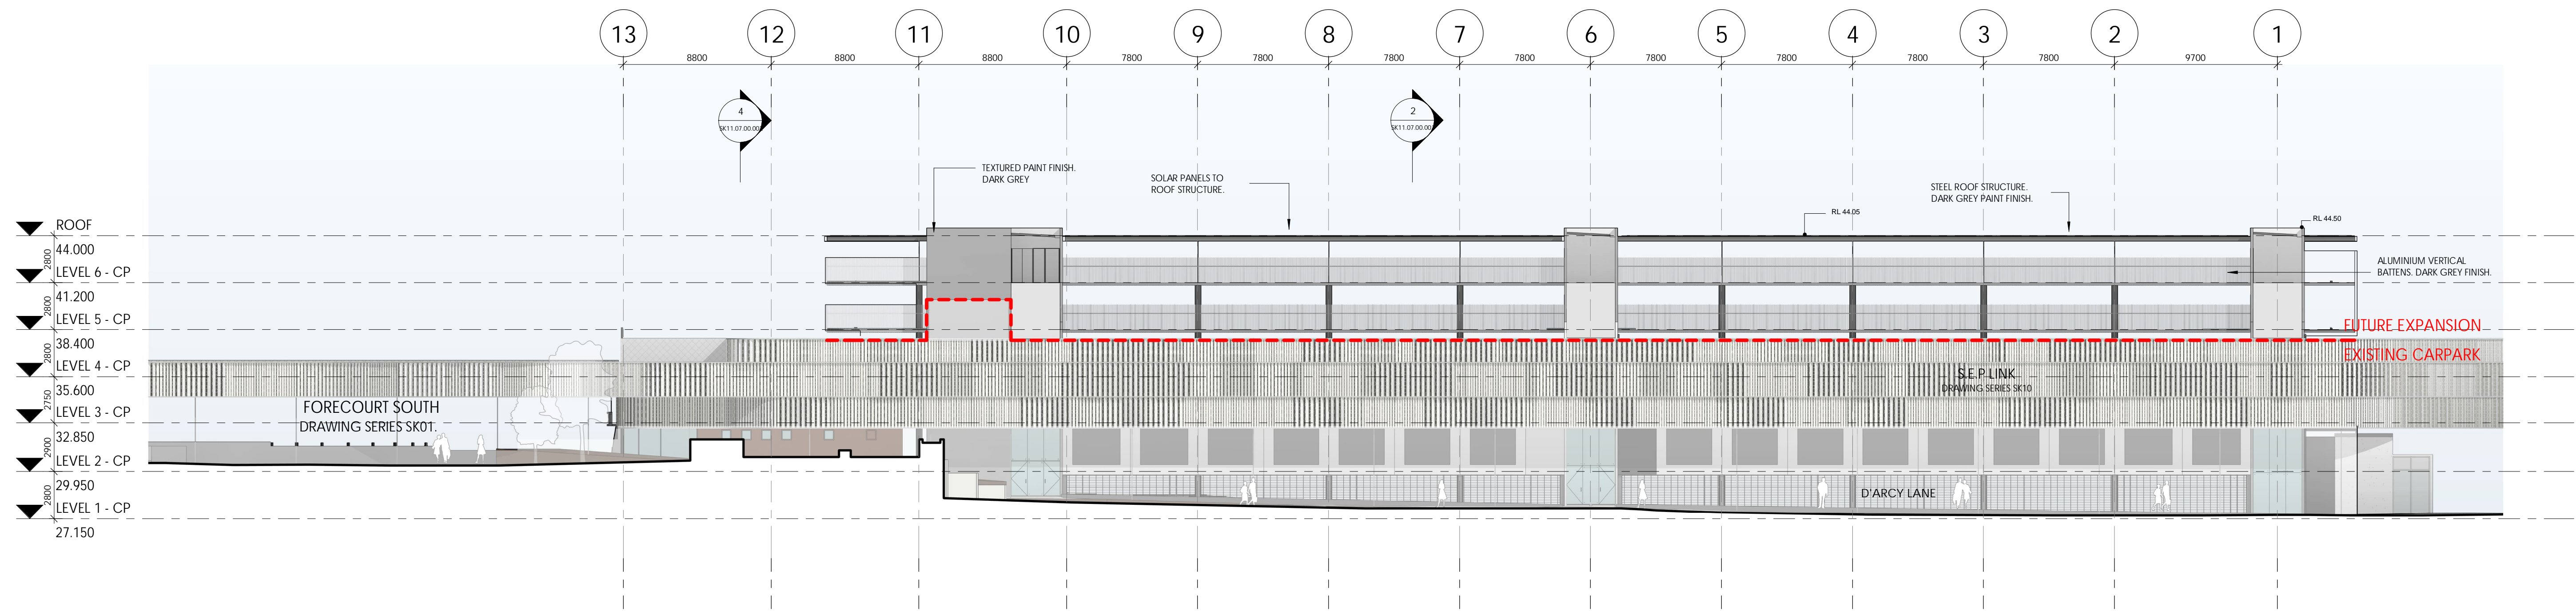


3 Car Park - North Elevation  
SCALE 1 : 200

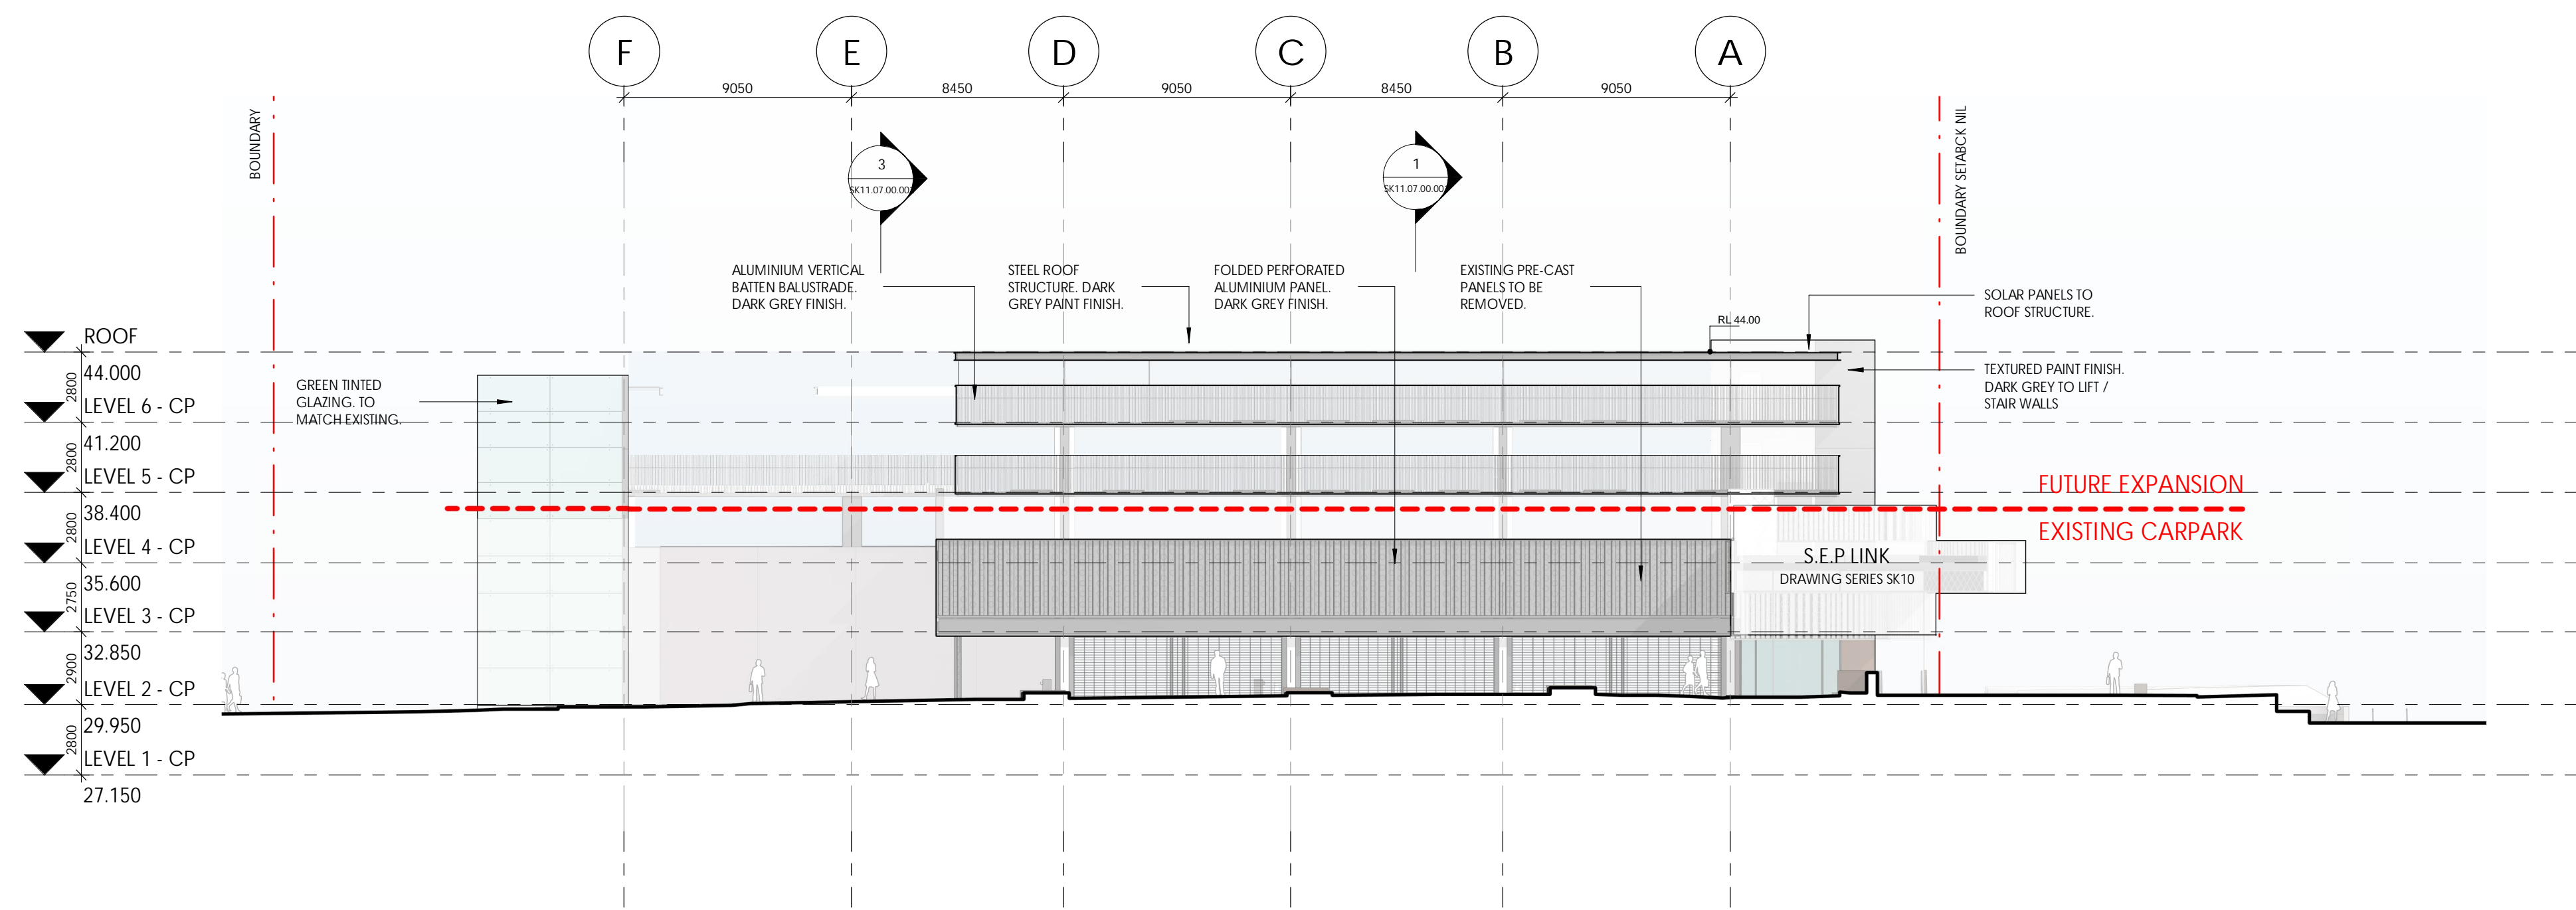

4 Car Park - East Elevation  
SCALE 1 : 200

REV	DATE	DESCRIPTION	BY
-----	------	-------------	----

DEVELOPMENT APPLICATION  
CONTRACTORS MUST VERIFY ALL DIMENSIONS ON THE SITE BEFORE COMMENCING ANY WORK ON SITE OR MAKING ANY SHOP DRAWINGS WHICH MUST BE SUBMITTED AND APPROVED BEFORE MANUFACTURE. THIS IS A CADAS DRAWING AND NOT A MANUFACTURING DRAWING. DO NOT SCALE FROM THIS DRAWING.

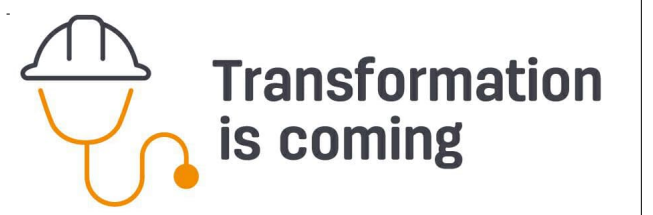

ARCHITECT  
silver thomas hanley  
ARCHITECTURE  
SUITE 6, LEVEL 3 | 1 HOOD STREET | SUBIACO WA 6008

CLIENT  
ST JOHN OF GOD  
Subiaco Hospital


PROJECT  
SJGSH CAR PARK EXPANSION  
SALVADO ROAD SUBIACO  
ARCHITECTURAL

DRAWING  
ELEVATIONS

DRAWN	DATE	APPROVED	SJGSH AS CONSTRUCTED DRAWING NO.
SCALE	DATE	DATE	
3223	18-10-22	18-10-22	
PROJECT NO.	PROJECT REF.	DRAWING NO.	REV
3223	SJGSH SK11.06.00.002		E

THIS DOCUMENT IS COPYRIGHT & MAY NOT BE REPRODUCED BY ANY MEANS WITHOUT WRITTEN PERMISSION



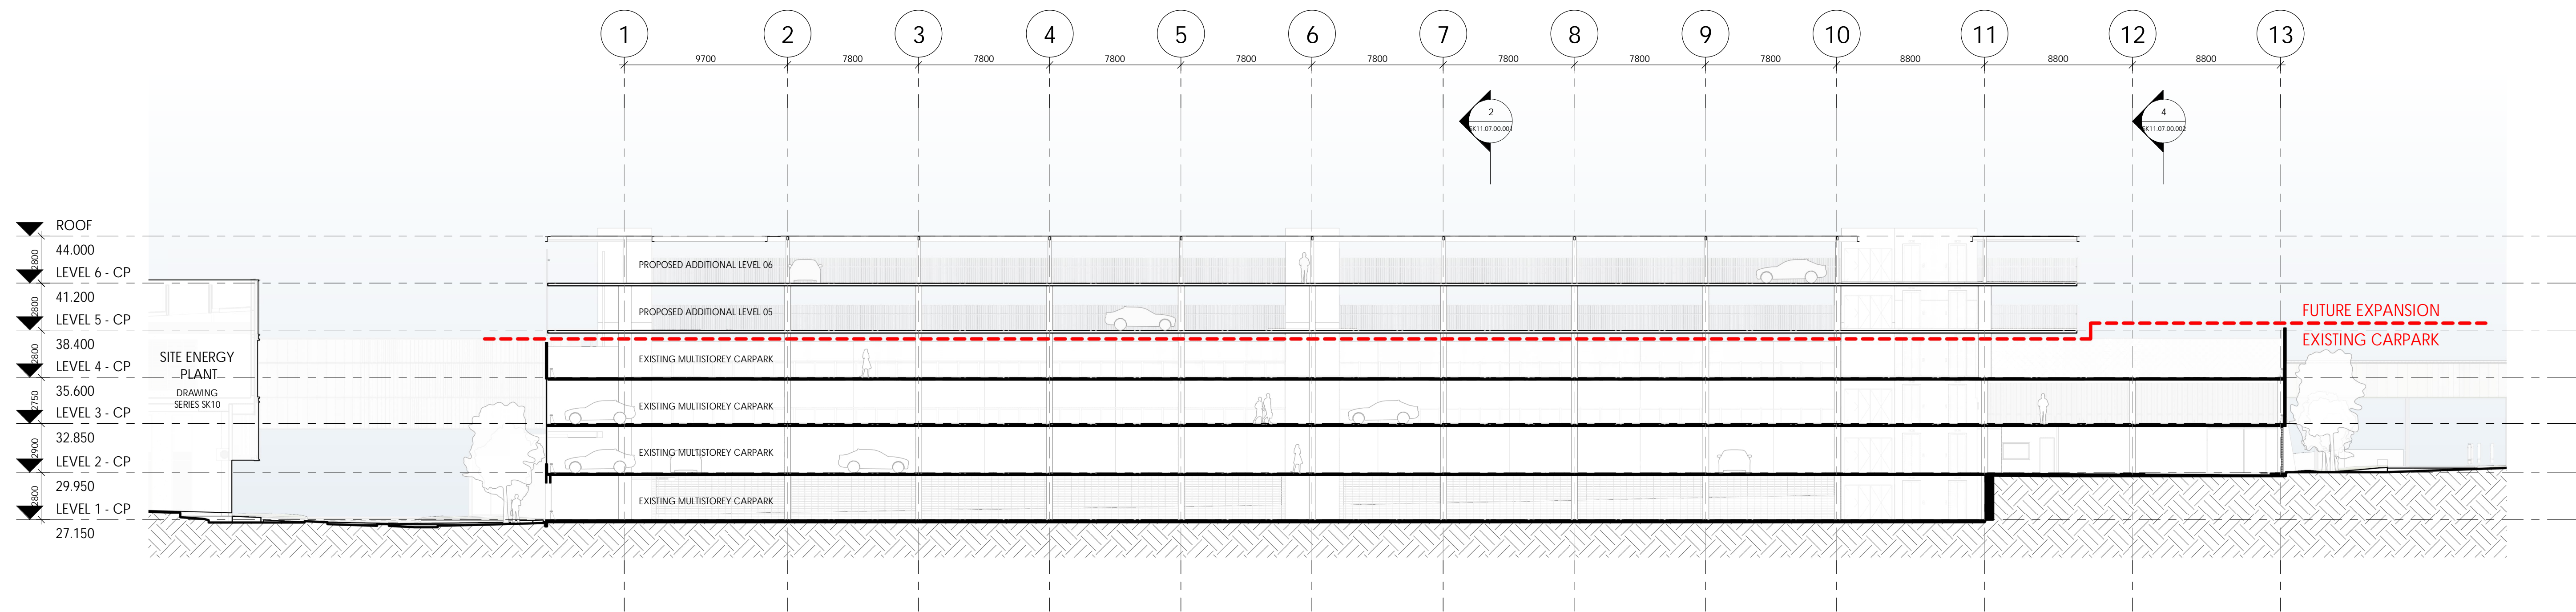


1 Section 1  
SCALE 1 : 200



2 Section 2  
SCALE 1 : 200

REV	DATE	DESCRIPTION	BY
-----	------	-------------	----

DEVELOPMENT APPLICATION  
CONTRACTORS MUST VERIFY ALL DIMENSIONS ON THE SITE BEFORE COMMENCING ANY WORK ON SITE OR MAKING ANY SHOP DRAWINGS WHICH MUST BE SUBMITTED AND APPROVED BEFORE MANUFACTURE. THIS IS A CADAS DRAWING DO NOT ALTER MANUALLY. DO NOT SCALE FROM THIS DRAWING.

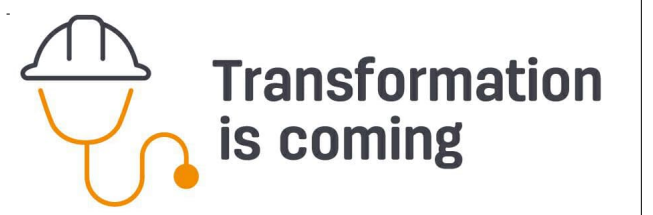

ARCHITECT  
silver thomas hanley  
ARCHITECTURE  
SUITE 6, LEVEL 3 | 1 HOOD STREET | SUBIACO WA 6008



CLIENT  
ST JOHN OF GOD  
Subiaco Hospital

PROJECT  
SJGSH CAR PARK EXPANSION  
SALVADO ROAD SUBIACO  
ARCHITECTURAL

DRAWING  
SECTIONS

DRAWN	SCALE	DATE	APPROVED	DATE	PROJECT REF	DRAWING NO	REV
3223	1:200 (H1)	18-10-22					
FILE LOCATION: C:\Users\SJGSH\A_CP_2021\DA_089_chrisphs48\FRC-01	FILE DATE: 4/10/2022 9:42:26 AM	FILE NAME: 4/10/2022 9:42:26 AM	FILE SIZE: 1.0 MB	FILE TYPE: PDF	FILE EXTENSION: .pdf	FILE PATH: C:\Users\SJGSH\A_CP_2021\DA_089_chrisphs48\FRC-01	FILE DESCRIPTION: SJGSH CAR PARK EXPANSION



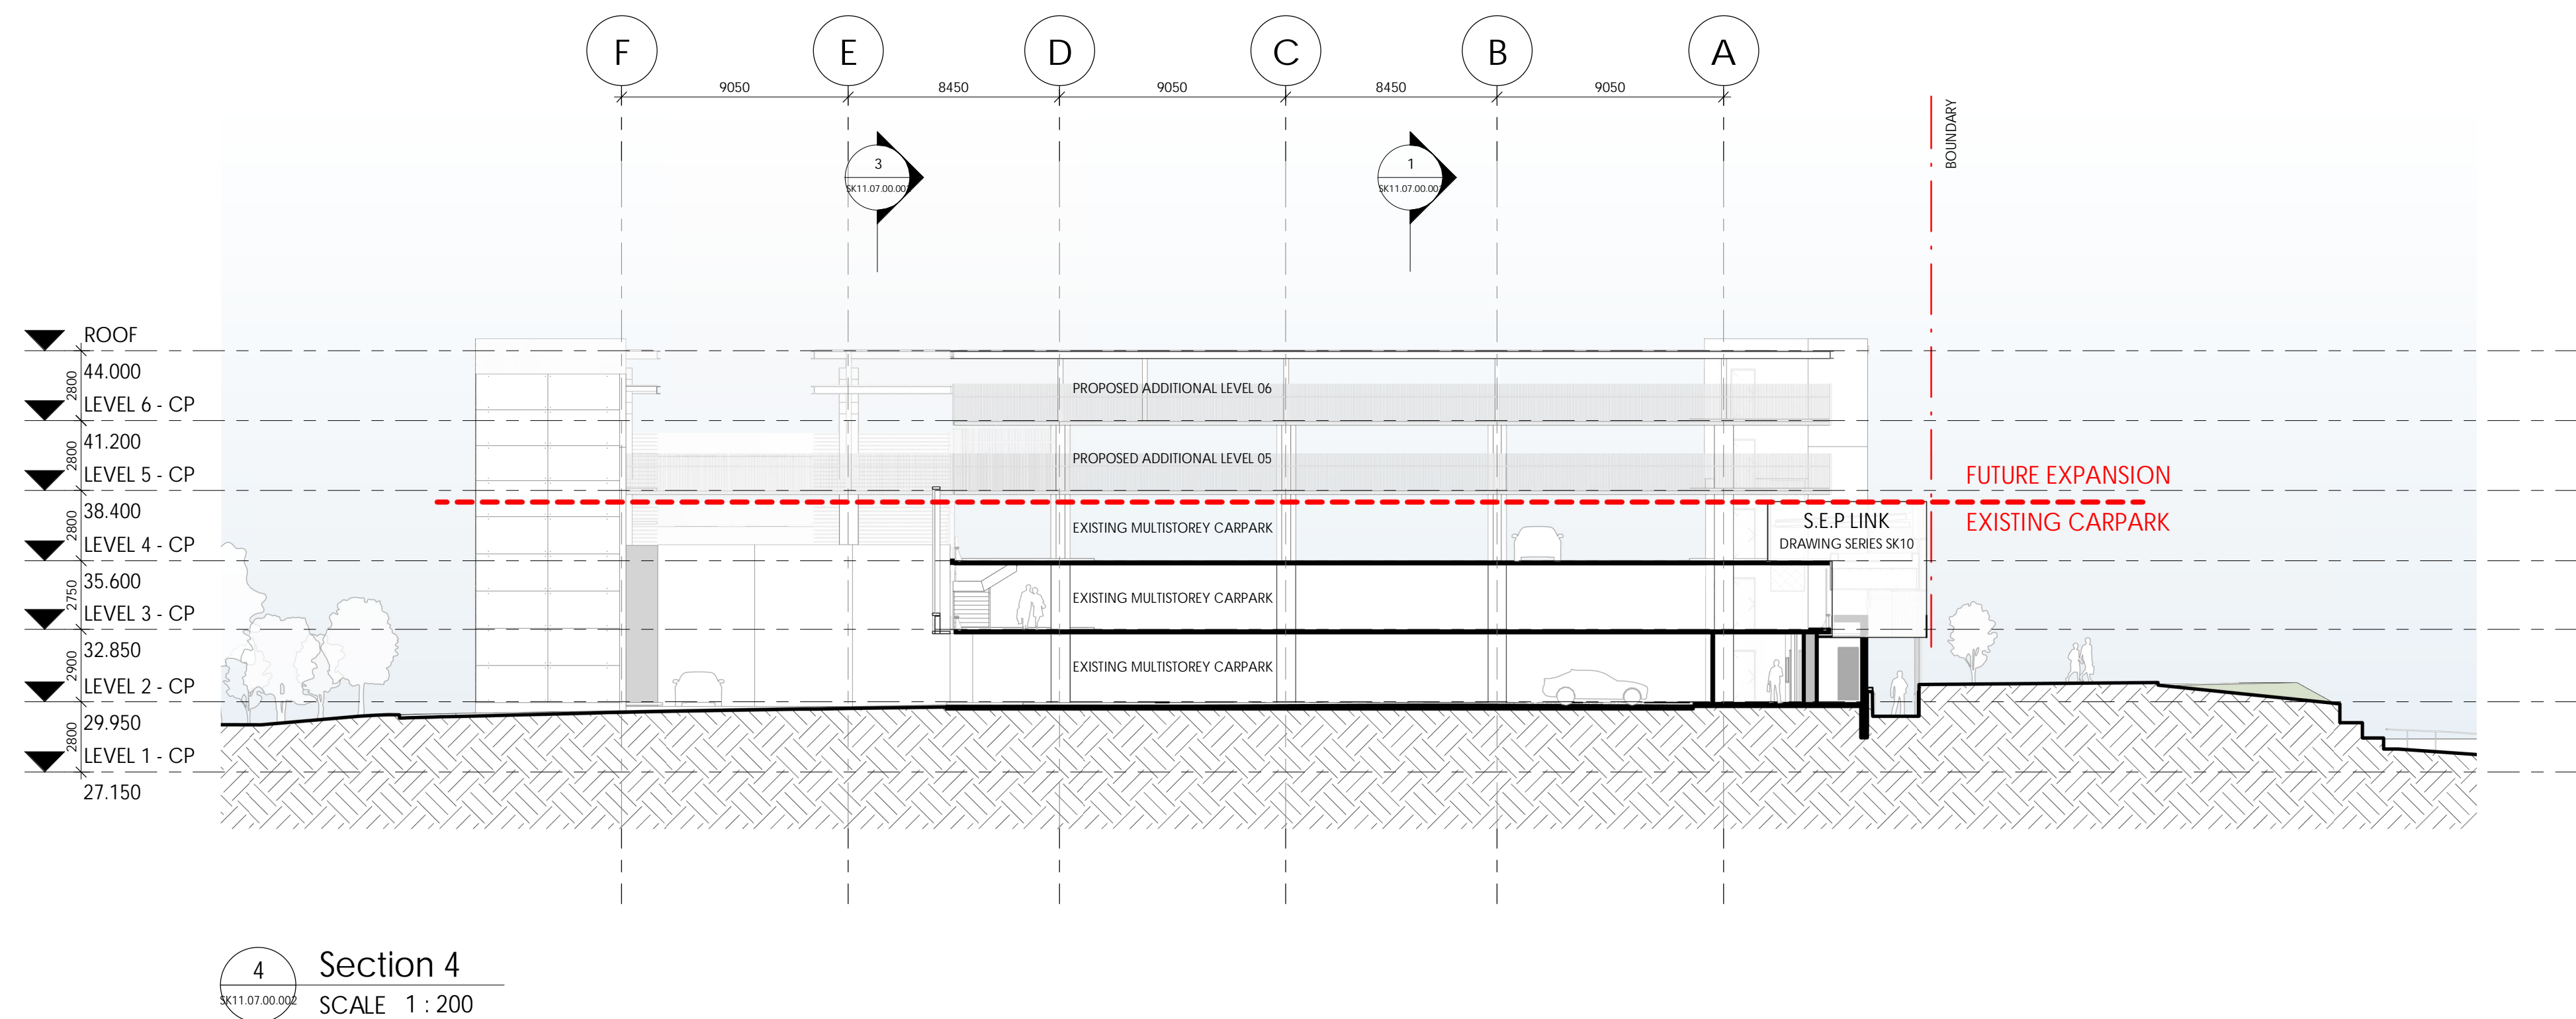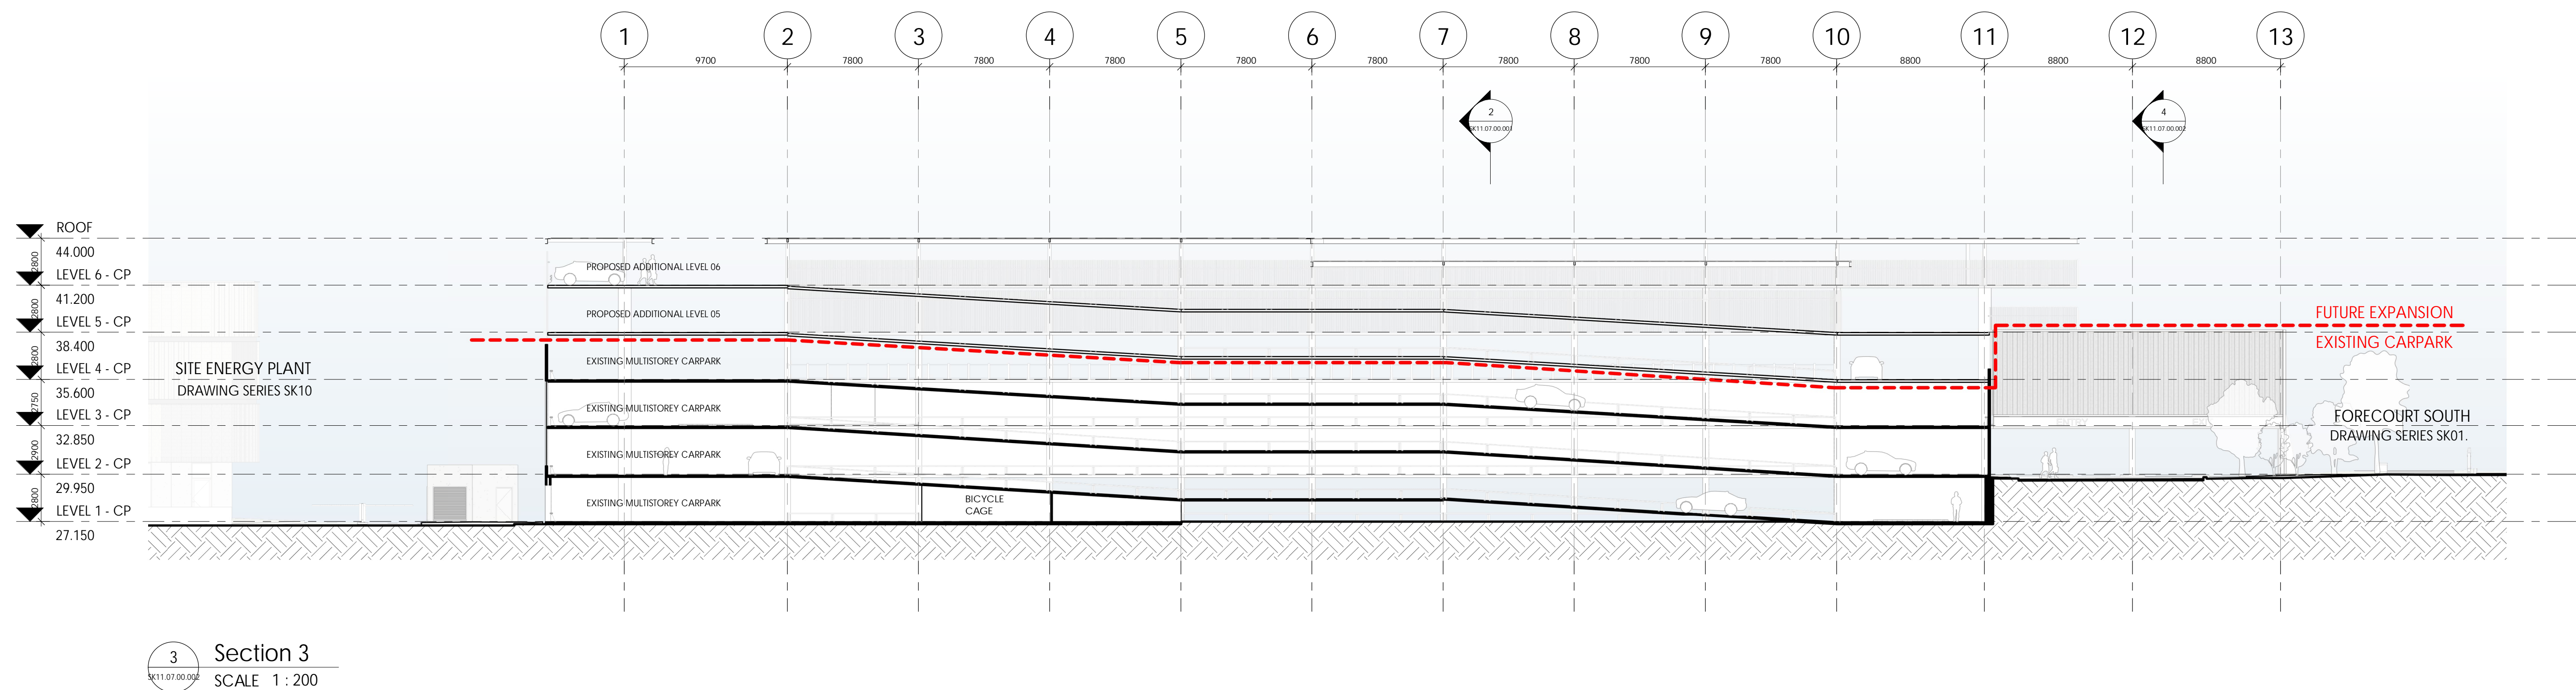

DEPARTMENT OF PLANNING, LANDS AND HERITAGE			
DATE		FILE	
19-Oct-2022		SDAU-041-21	

B	REV	DATE	DESCRIPTION	TDL
		18.10.22	DEVELOPMENT APPLICATION	

DEVELOPMENT APPLICATION	
CONTRACTORS MUST VERIFY ALL DIMENSIONS ON THE SITE BEFORE COMMENCING ANY WORK ON SITE OR MAKING ANY CHANGES WHICH MUST BE SUBMITTED AND APPROVED BEFORE MANUFACTURE. THIS IS A CADAS DRAWING AND NOT A MANUFACTURE. DO NOT SCALE FROM THIS DRAWING.	



Transformation is coming

ARCHITECT



SILVER THOMAS HANLEY ARCHITECTURE  
SUITE 6, LEVEL 3 | 1 HOOD STREET | SUBIACO WA 6008

CLIENT



ST JOHN OF GOD  
Subiaco Hospital

PROJECT

SJGSH CAR PARK EXPANSION

SALVADO ROAD SUBIACO

ARCHITECTURAL

DRAWING

SECTIONS

DRAWN	SCALE	DATE	APPROVED	TITLE	DATE
3223	1:200	18.10.22		SJGSH AS CONSTRUCTED DRAWING No.	

DATE	PROJECT	DRAWING No.	REV
18.10.22	3223	SJGSH SK11.07.00.002	B

THIS DOCUMENT IS COPYRIGHT & MAY NOT BE REPRODUCED BY ANY MEANS WITHOUT WRITTEN PERMISSION





# SJGSH - NEW PUMPS AND TANKS FACILITY

PROJECT No.  
3223  
DRAWING No.  
SK12.00.00.000

## 12 SALVADO ROAD, SUBIACO WA COVER SHEET

18.10.22 DEVELOPMENT APPLICATION

SHEET LIST WITH REVISIONS				
Sheet Number	Sheet Name	Current Revision	Current Revision Date	Current Revision Description
SK12.00.00.000	COVER SHEET	B	18.10.22	DEVELOPMENT APPLICATION
SK12.00.03.001	OVERALL SITE LOCATION PLAN - NEW PUMPS & TANKS	B	18.10.22	DEVELOPMENT APPLICATION
SK12.01.03.001	EXISTING PLAN & DEMOLITION PLAN - NEW PUMPS & TANKS	B	18.10.22	DEVELOPMENT APPLICATION
SK12.03.03.001	PROPOSED PLAN - NEW PUMPS & TANKS	B	18.10.22	DEVELOPMENT APPLICATION
SK12.04.03.001	PROPOSED ROOF PLAN - NEW PUMPS & TANKS	B	18.10.22	DEVELOPMENT APPLICATION
SK12.06.03.001	PROPOSED ELEVATIONS AND SECTIONS	B	18.10.22	DEVELOPMENT APPLICATION
Grand total: 6				

DEPARTMENT OF PLANNING, LANDS AND HERITAGE

DATE  
19-Oct-2022

FILE  
SDAU-041-21

B	18.10.22	DEVELOPMENT APPLICATION	TDL
REV	DATE	DESCRIPTION	BY
DEVELOPMENT APPLICATION			
CONTRACTORS MUST VERIFY ALL DIMENSIONS ON THE SITE BEFORE COMMENCING ANY WORK ON SITE OR MAKING ANY SHOP DRAWINGS WHICH MUST BE SUBMITTED AND APPROVED BEFORE MANUFACTURE. THIS IS A CAD DRAWING. DO NOT AMEND MANUALLY. DO NOT SCALE FROM THIS DRAWING.			
<div><div></div><div>Transformation is coming</div></div>			
ARCHITECT			
<div></div> <div>SILVER THOMAS HANLEY ARCHITECTURE SUITE 6, LEVEL 3   1 HOOD STREET   SUBIACO WA 6008</div>			
CLIENT			
<div></div> <div>ST JOHN OF GOD Subiaco Hospital</div>			
PROJECT			
SJGSH - NEW PUMPS AND TANKS FACILITY 12 SALVADO ROAD, SUBIACO WA			
ARCHITECTURAL			
DRAWING			
COVER SHEET			
		0 30mm	
DRAWN	APPROVED	SJGSH AS CONSTRUCTED DRAWING No.	
SCALE	DATE	18.10.22	
SN PROJECT NO.	PROJECT REF.	DRAWING NO.	REV.
3223	SJGSH	SK12.00.00.000	B
THIS DOCUMENT IS COPYRIGHT & MAY NOT BE REPRODUCED BY ANY MEANS WITHOUT WRITTEN PERMISSION			

FILE LOCATION: C:\New\SJGSH\_A\_Site Services\2021 DA\_DPP\_architectural\H001.dwg  
PLOT DATE: 18/10/2022 8:59:46 AM






LOCATION PLAN - NEW PUMPS & TANKS  
SCALE 1 : 500

DEPARTMENT OF PLANNING, LANDS AND HERITAGE			
DATE		FILE	
19-Oct-2022		SDAU-041-21	

REV	DATE	DESCRIPTION	BY
-----	------	-------------	----

DEVELOPMENT APPLICATION			
CONTRACTORS MUST VERIFY ALL DIMENSIONS ON THE SITE BEFORE COMMENCING ANY WORK ON SITE OR MAKING ANY SHOP DRAWINGS WHICH MUST BE SUBMITTED AND APPROVED BEFORE MANUFACTURE. THIS IS A CAD DRAWING. DO NOT AMEND MANUALLY. DO NOT SCALE FROM THIS DRAWING.			

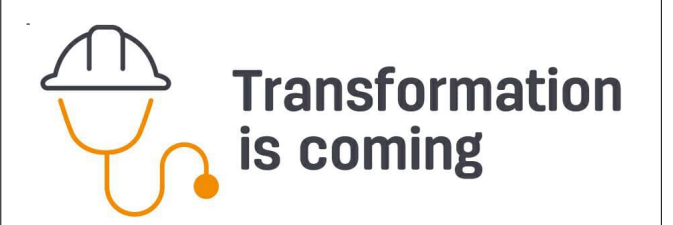

ARCHITECT



CLIENT



PROJECT  
SJGSH - NEW PUMPS AND TANKS FACILITY  
12 SALVADO ROAD, SUBIACO WA

ARCHITECTURAL

DRAWING  
OVERALL SITE LOCATION PLAN - NEW PUMPS & TANKS

DRAWN	LA	APPROVED	ML	DATE	18-10-22	PROJECT REF	3223	DRAWING NO	SJGSH SK12.00.03.001	REV	B
PLOT DATE: 31/03/2022 10:45:52 AM											








NEW PUMPS & TANKS - EXISTING PLAN  
SCALE 1 : 200

SCALE 1 : 200

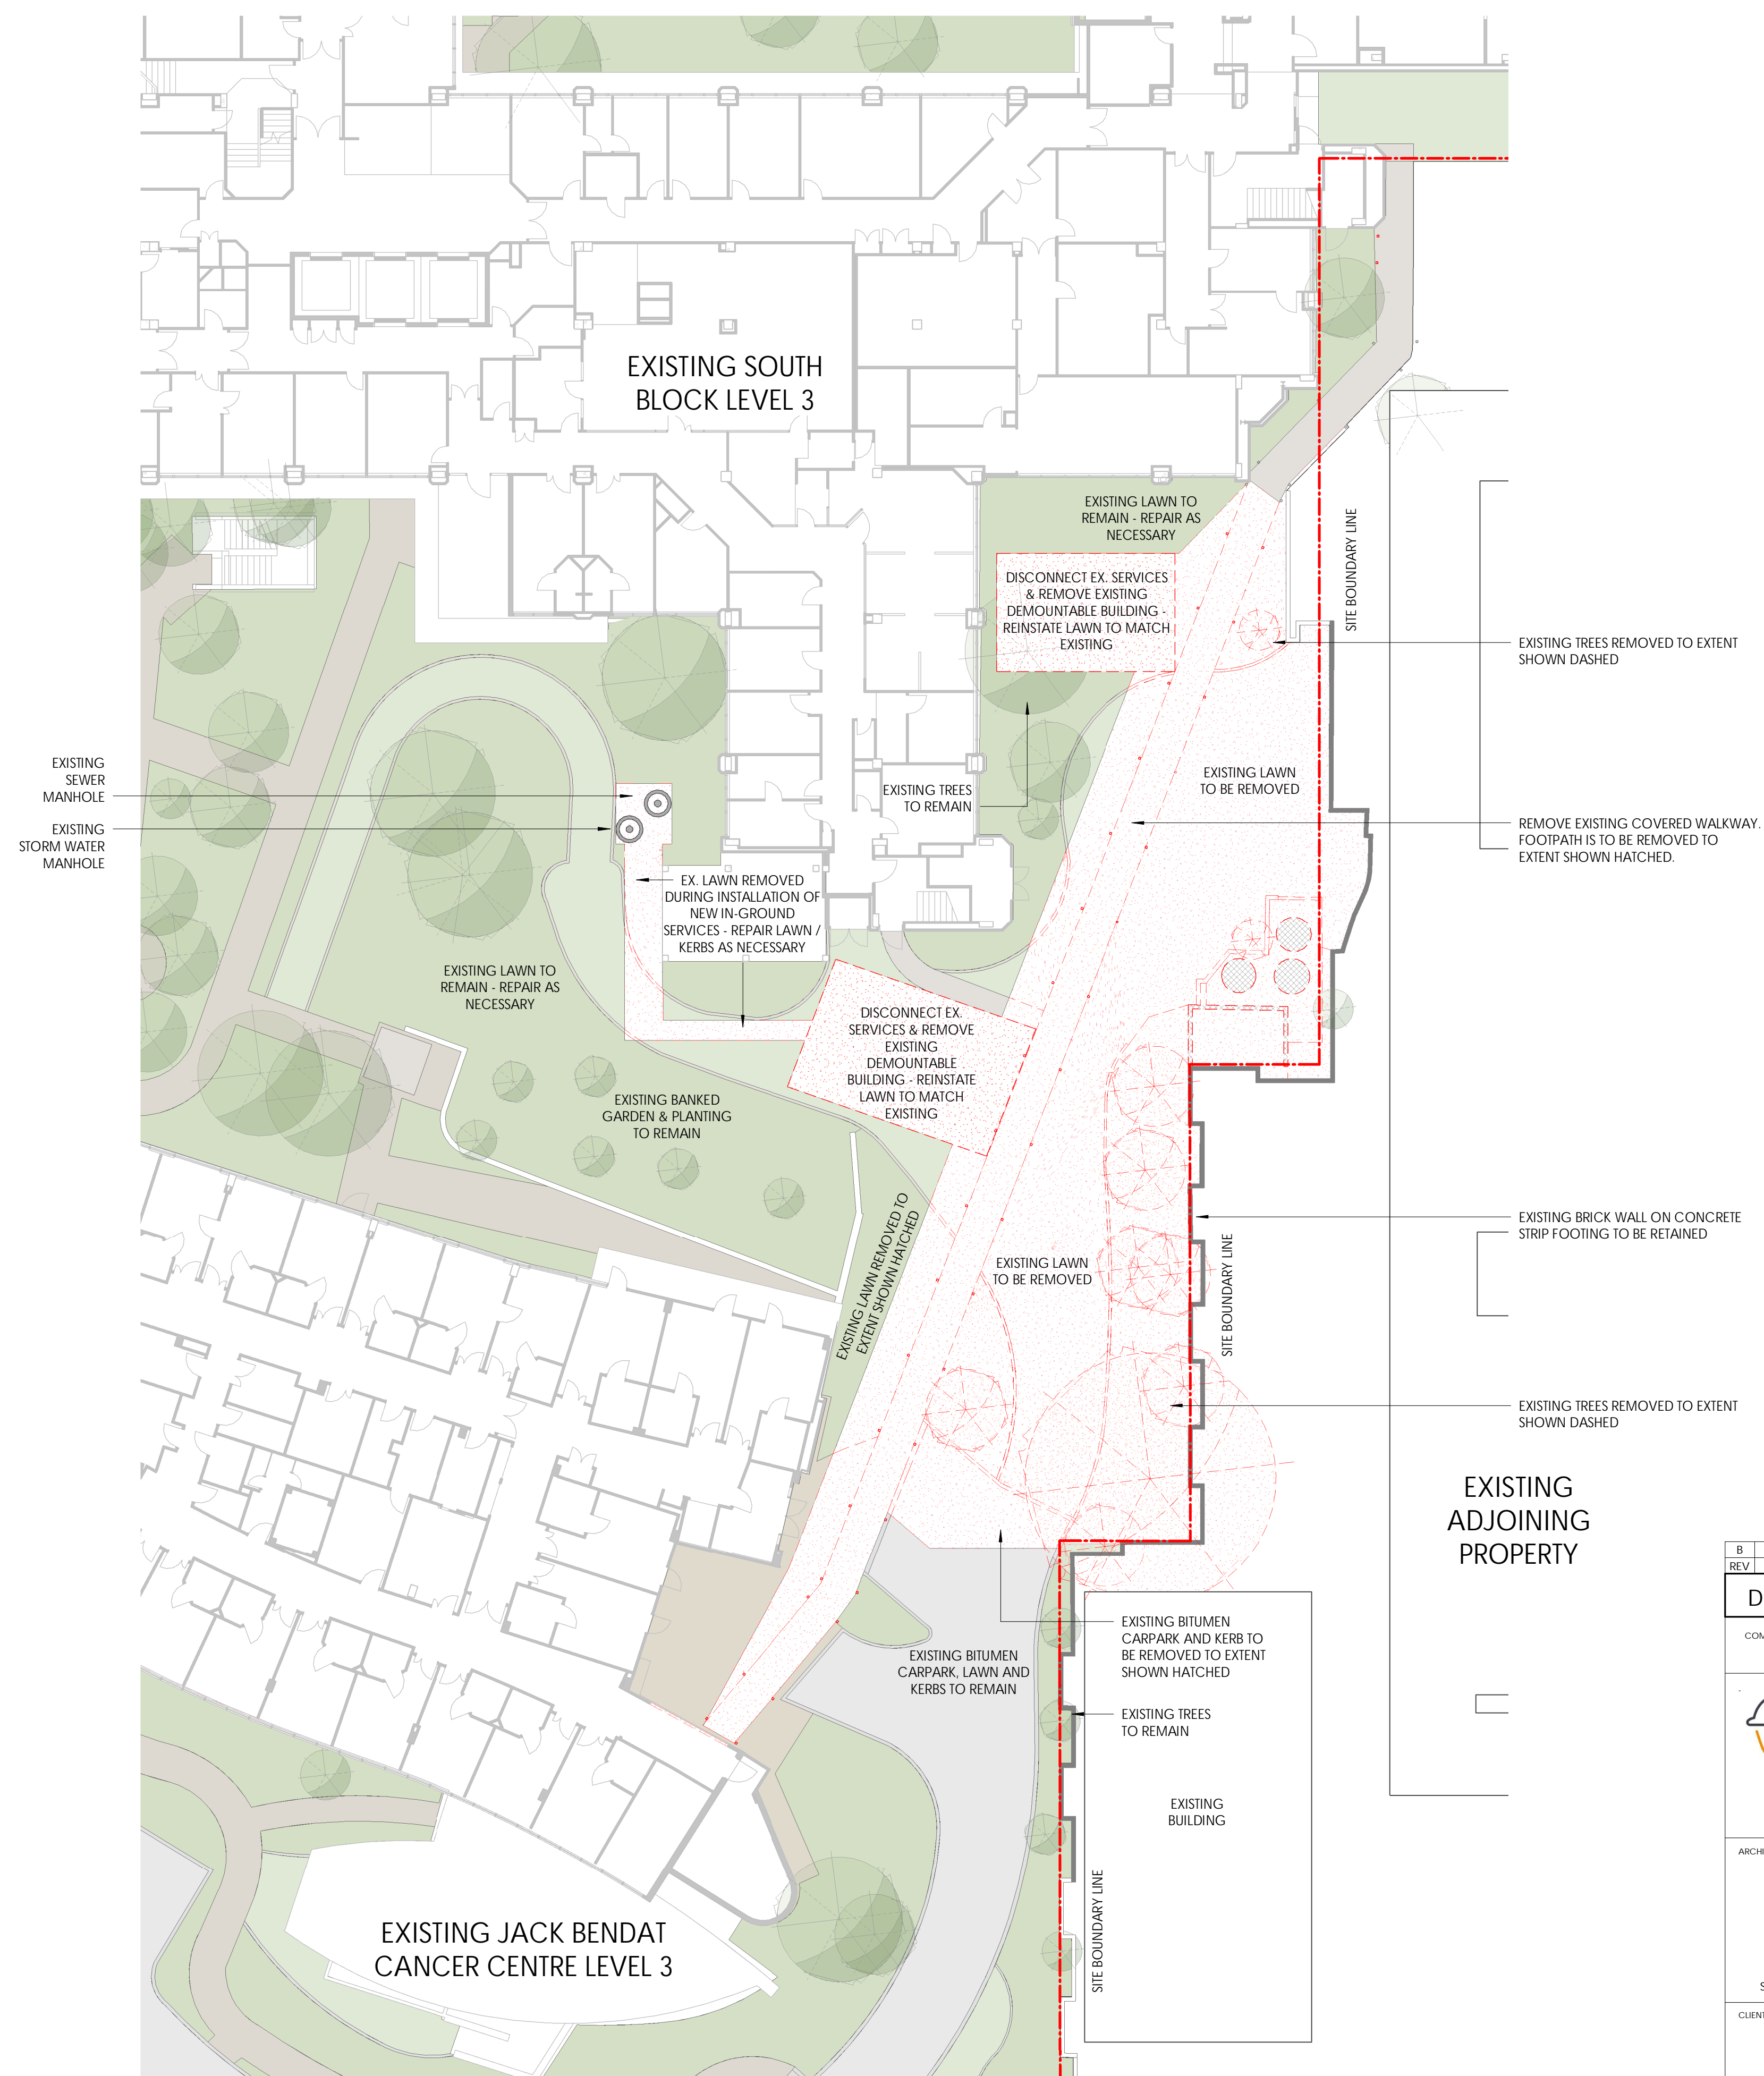

NEW PUMPS & TANKS - DEMOLITION PLAN  
SCALE 1 : 200


SCALE 1 : 200

DEPARTMENT OF PLANNING, LANDS AND HERITAGE	
DATE 19-Oct-2022	FILE SDAU-041-21

B	18.10.22	DEVELOPMENT APPLICATION	TDL
REV	DATE	DESCRIPTION	BY

# DEVELOPMENT APPLICATION

CONTRACTORS MUST VERIFY ALL DIMENSIONS ON THE SITE BEFORE COMMENCING ANY WORK ON SITE OR MAKING ANY SHOP DRAWINGS WHICH MUST BE SUBMITTED AND APPROVED BEFORE MANUFACTURE.  
THIS IS A CADD DRAWING; DO NOT AMEND MANUALLY.  
DO NOT SCALE FROM THIS DRAWING.

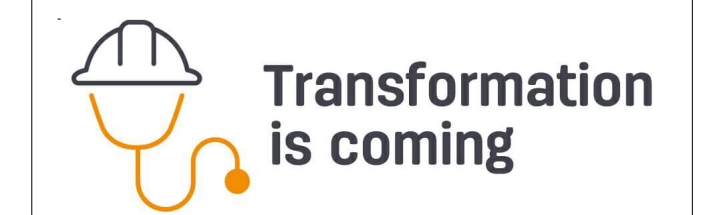

ARCHITECT



silver thomas hanley  
ARCHITECTURE

SUITE 6, LEVEL 3 | 1 HOOD STREET | SUBIACO WA 6008




PROJECT  
SJGSH - NEW PUMPS AND  
TANKS FACILITY  
12 SALVADO ROAD, SUBIACO WA

ARCHITECTURAL


DRAWING

EXISTING PLAN & DEMOLITION PLAN - NEW PUMPS  
& TANKS


		0  30mm	
DRAWN	LA	APPROVED	NR
SJGSH AS CONSTRUCTED DRAWING No.			
SCALE	DATE		
1:200 @B1	18.10.22		
STH PROJECT No.	PROJECT REF	DRAWING No.	REV.
3223	SJGSH	SK12.01.03.001	B
THIS DOCUMENT'S COPYRIGHT & MAY NOT BE REPRODUCED BY ANY MEANS WITHOUT WRITTEN PERMISSION			





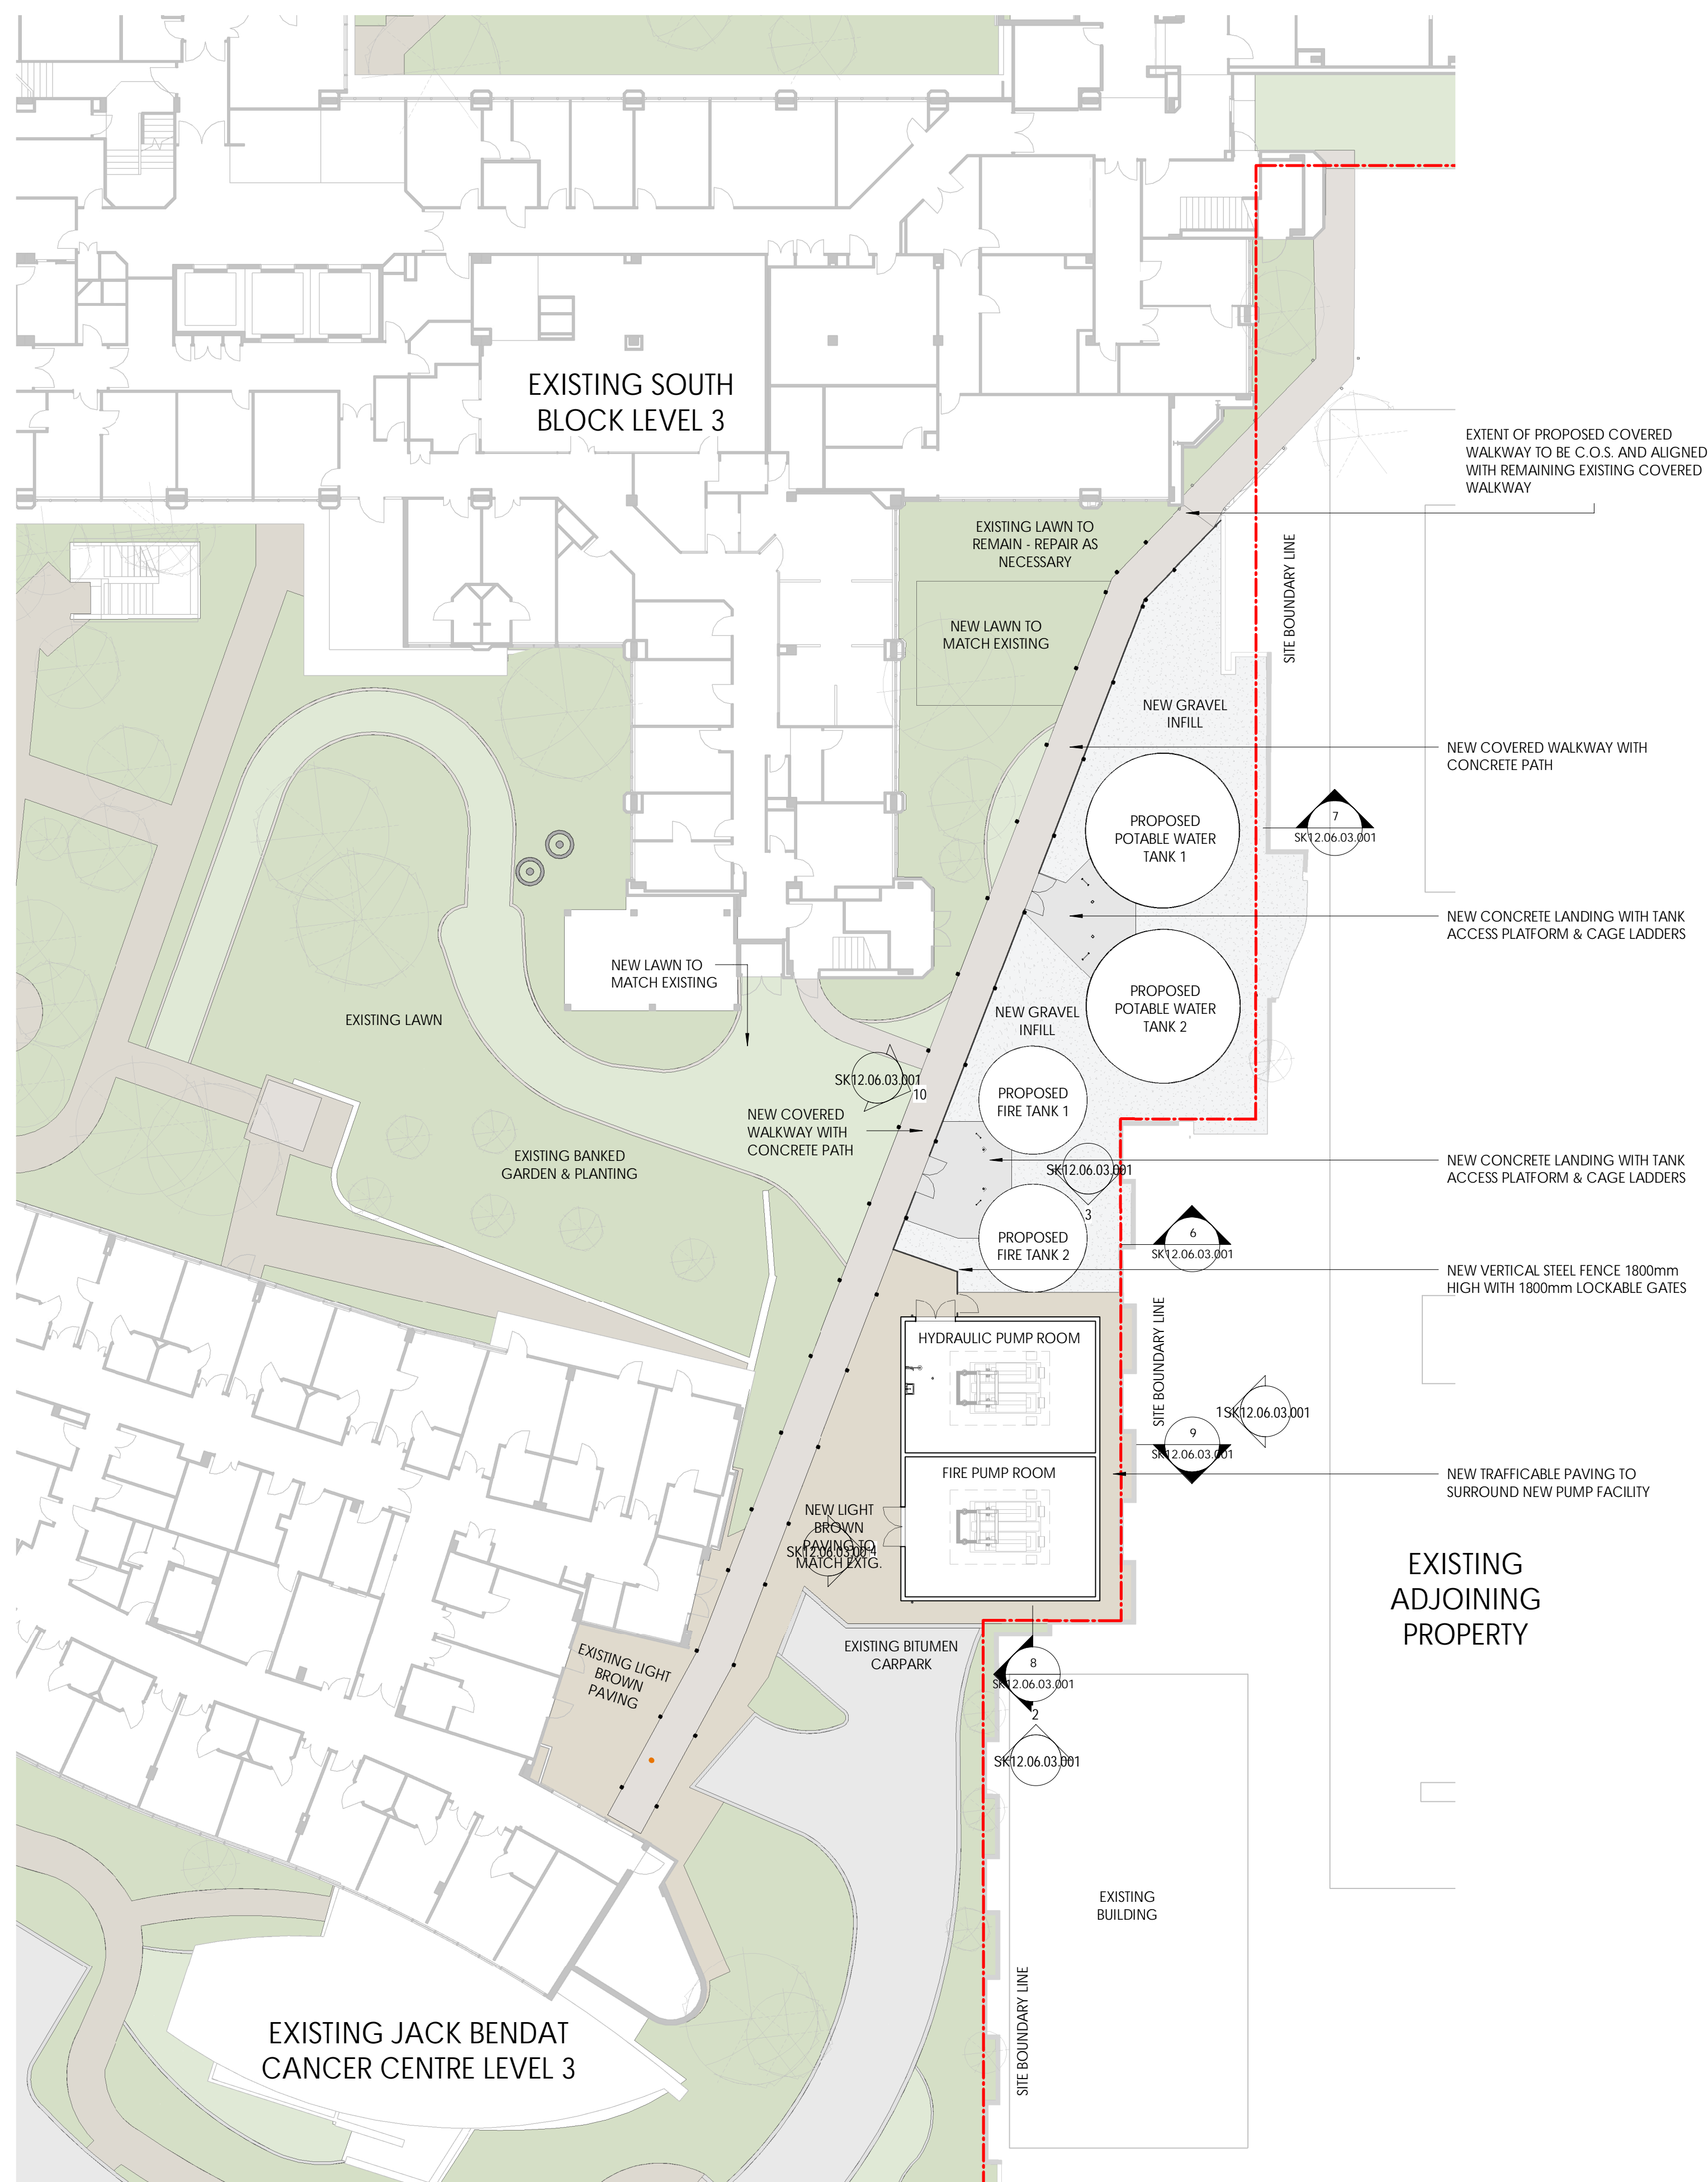

NEW PUMPS & TANKS - PROPOSED PLAN  
SCALE 1 : 200

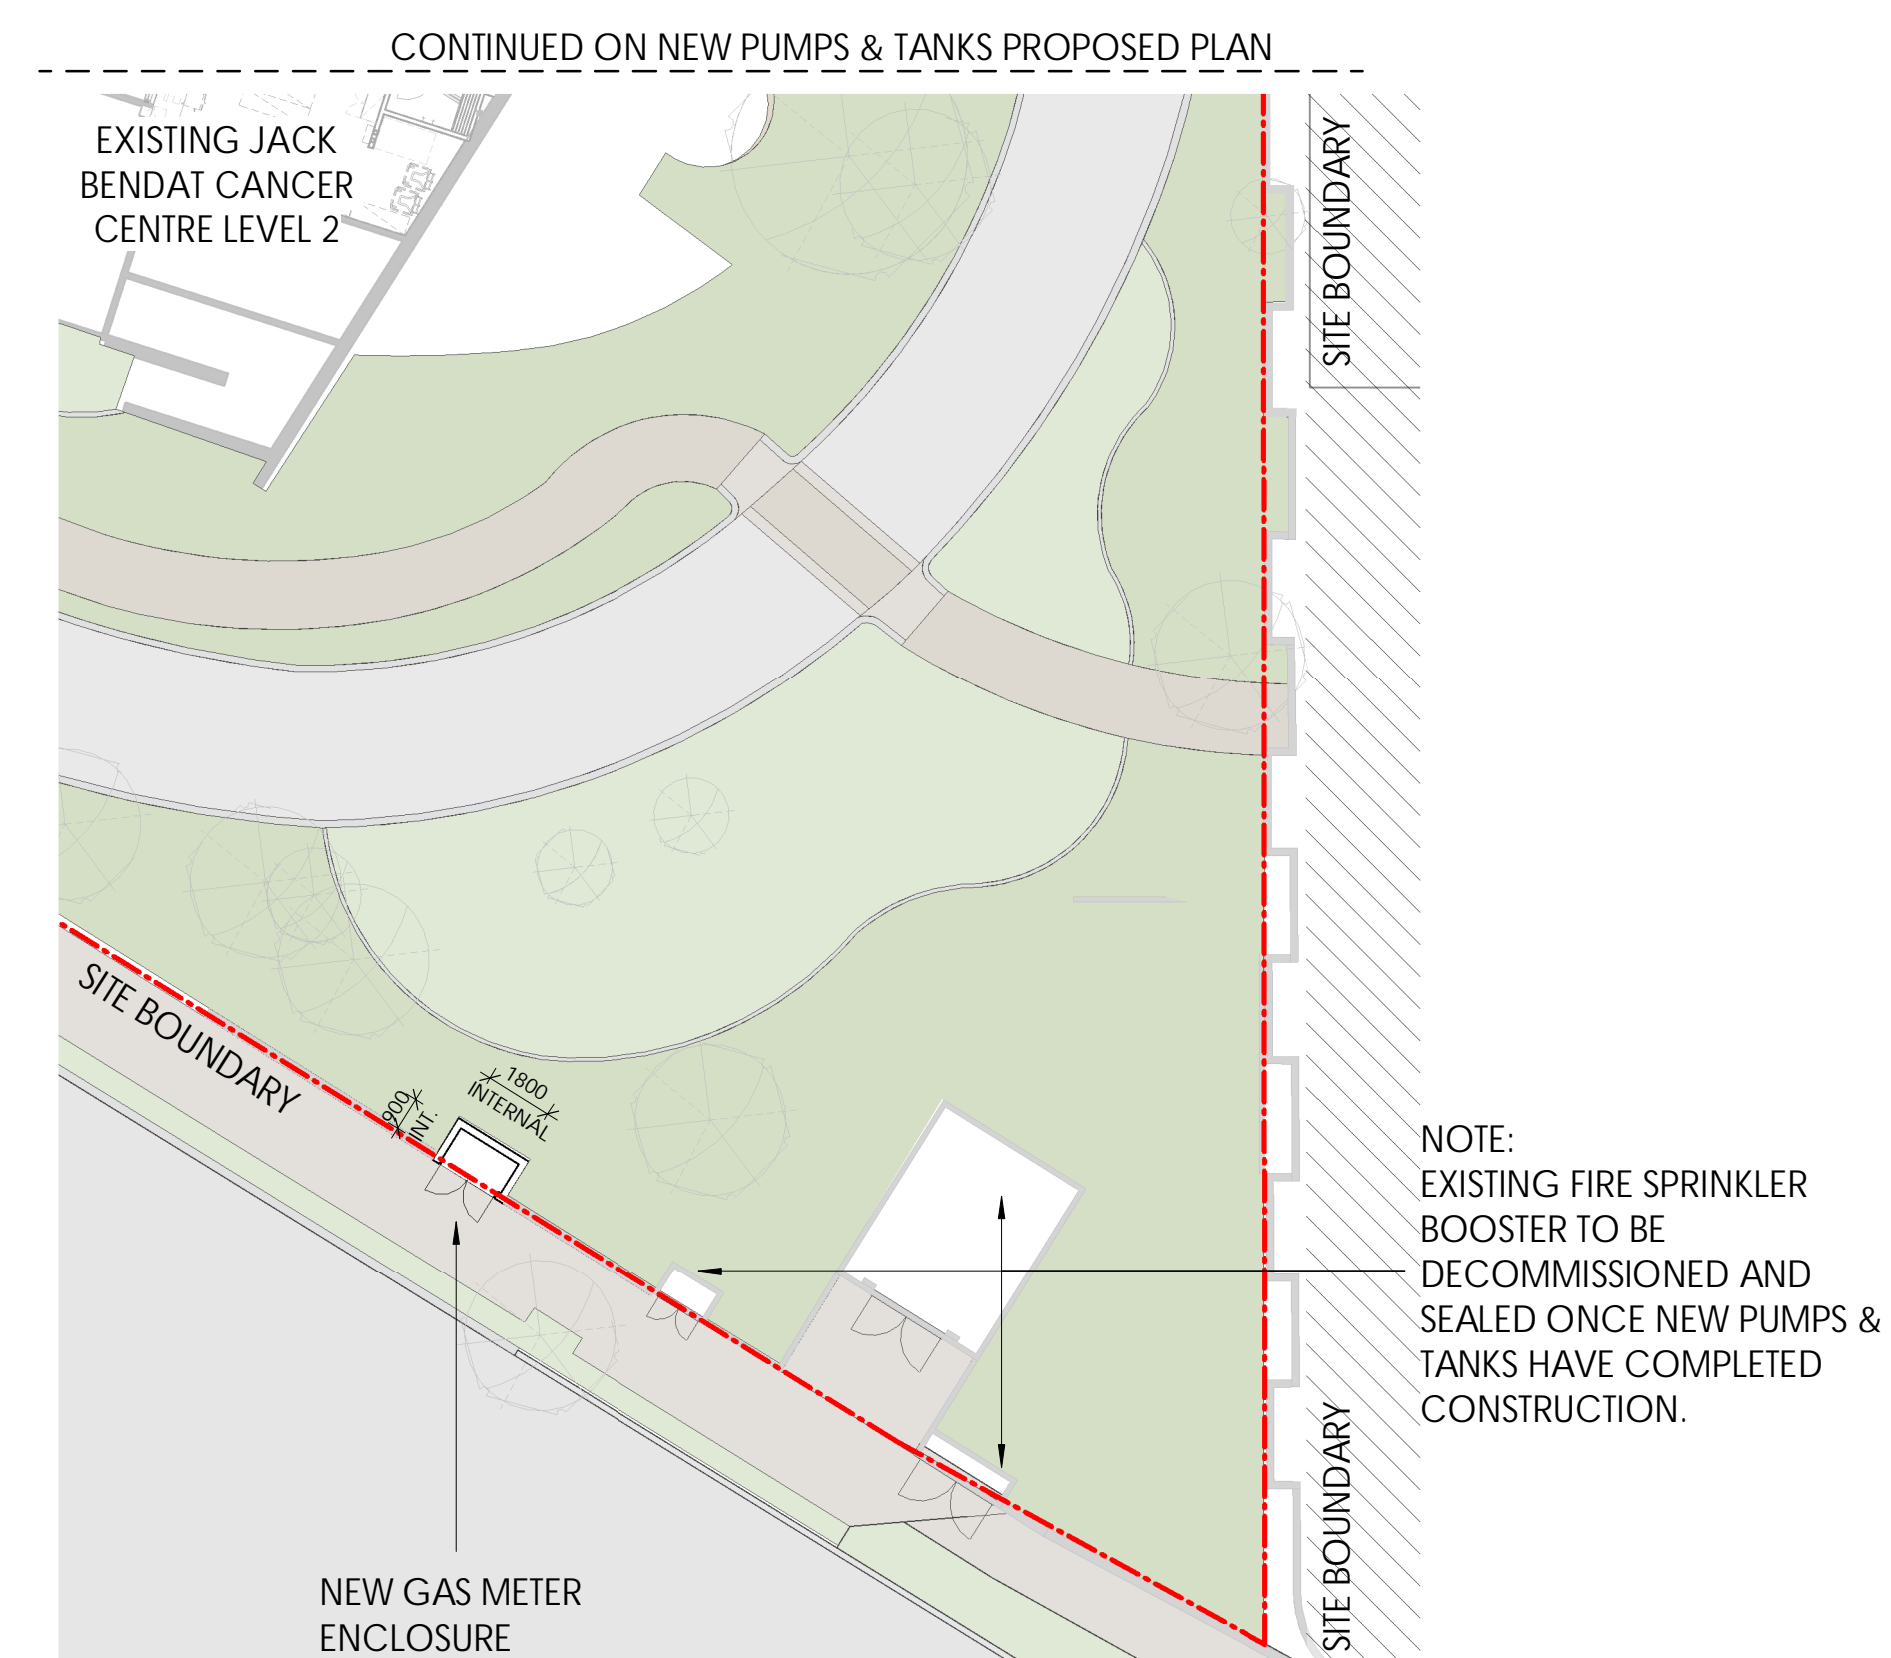


NEW GAS METER ENCLOSURE - PROPOSED PLAN  
SCALE 1 : 200









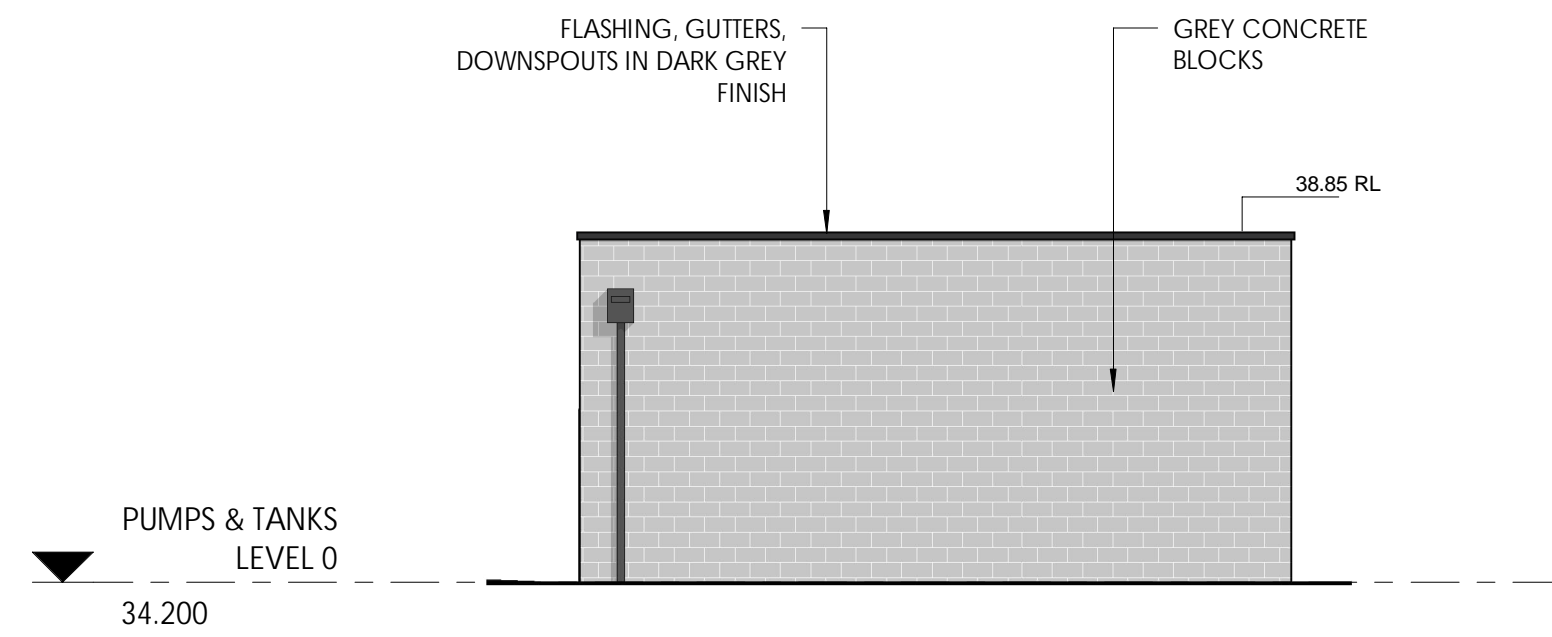


SOUTH ELEVATION  
SCALE 1 : 100

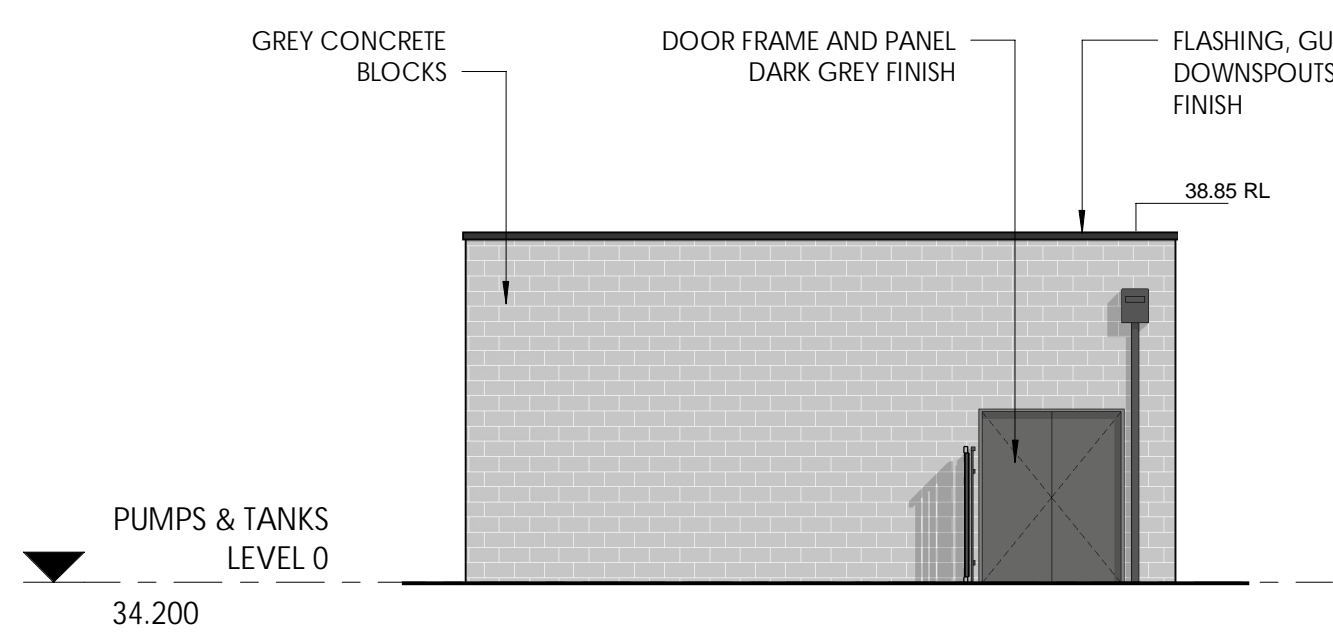


NORTH ELEVATION  
SCALE 1 : 100

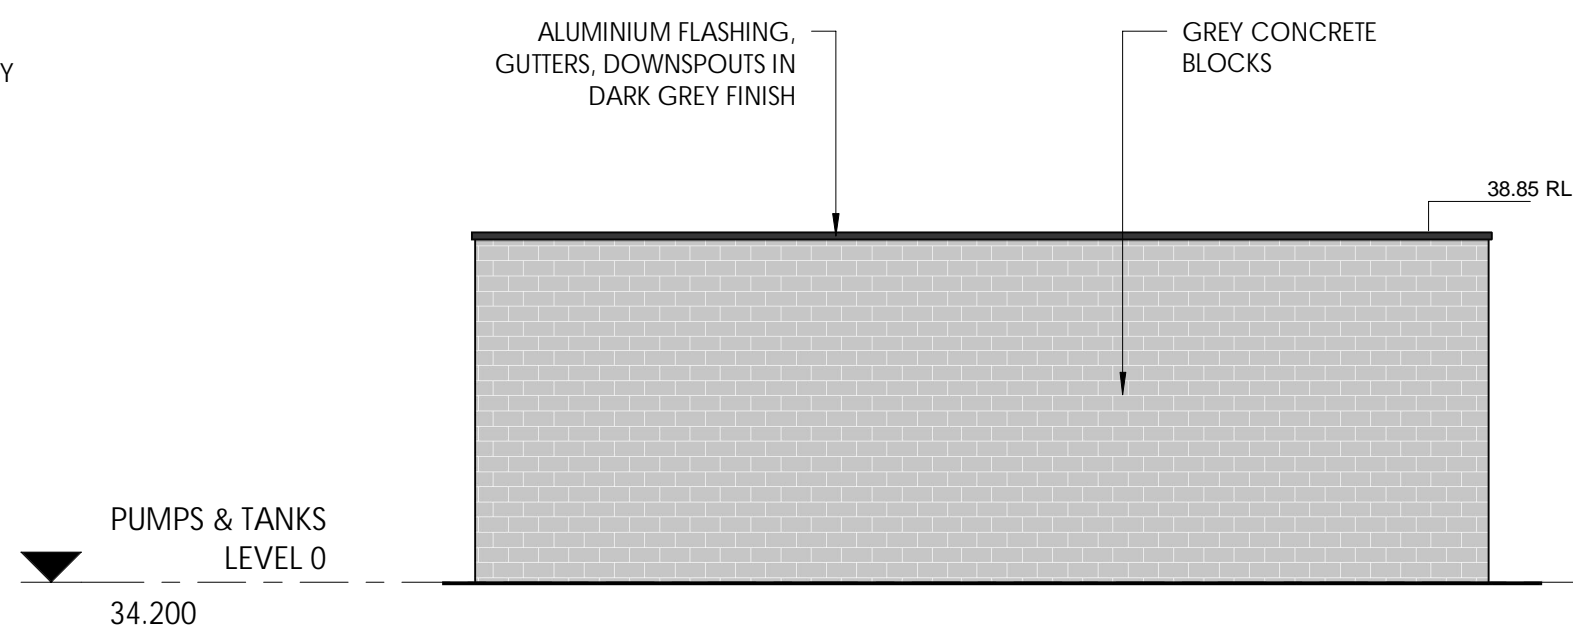


EAST ELEVATION  
SCALE 1 : 100

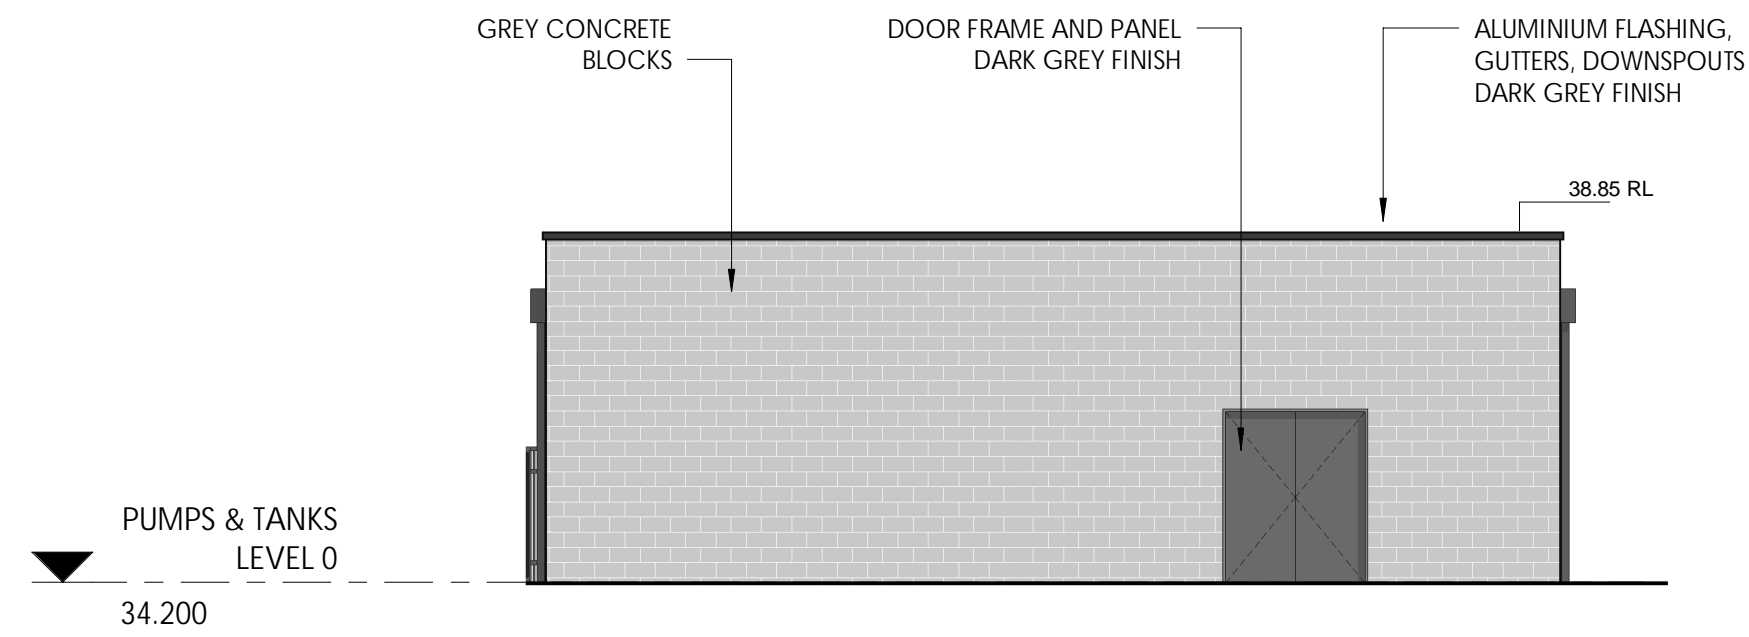


WEST ELEVATION  
SCALE 1 : 100

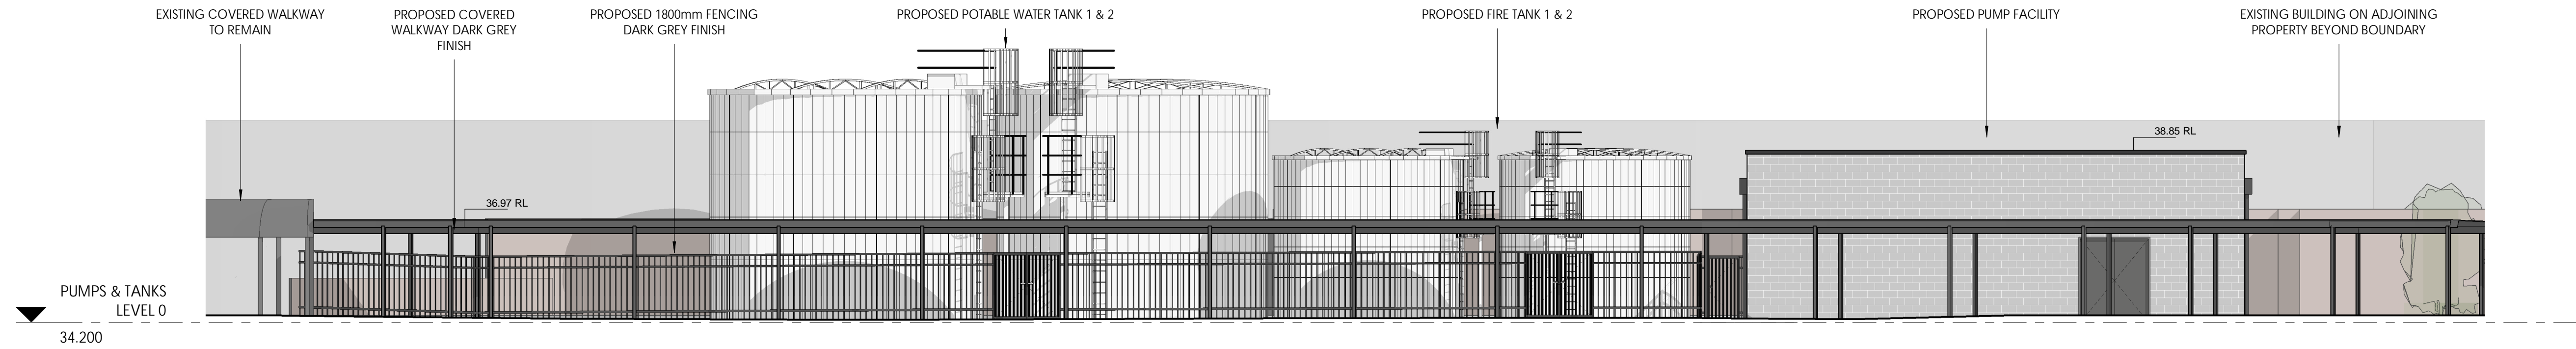


EAST ELEVATION - OVERALL PUMPS & TANKS  
SCALE 1 : 100

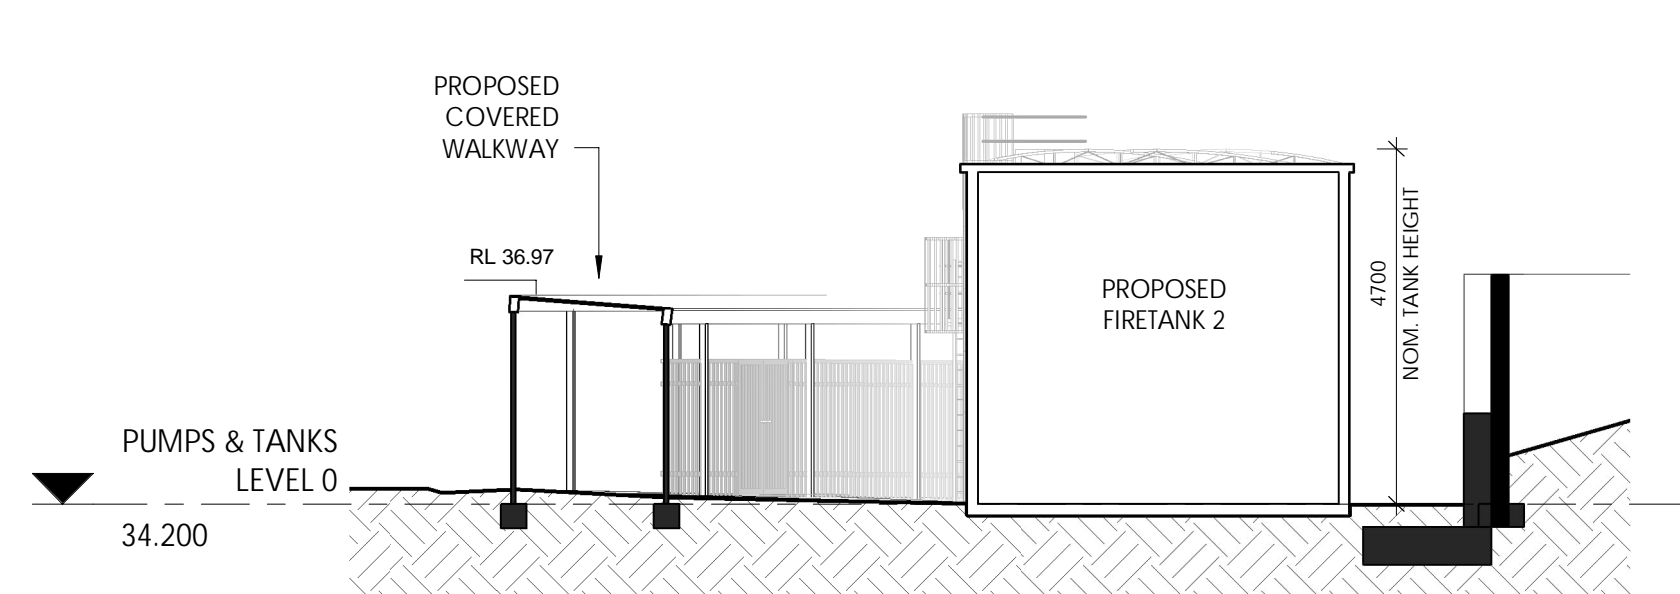


SECTION 01 - PROPOSED FIRE TANK  
SCALE 1 : 100

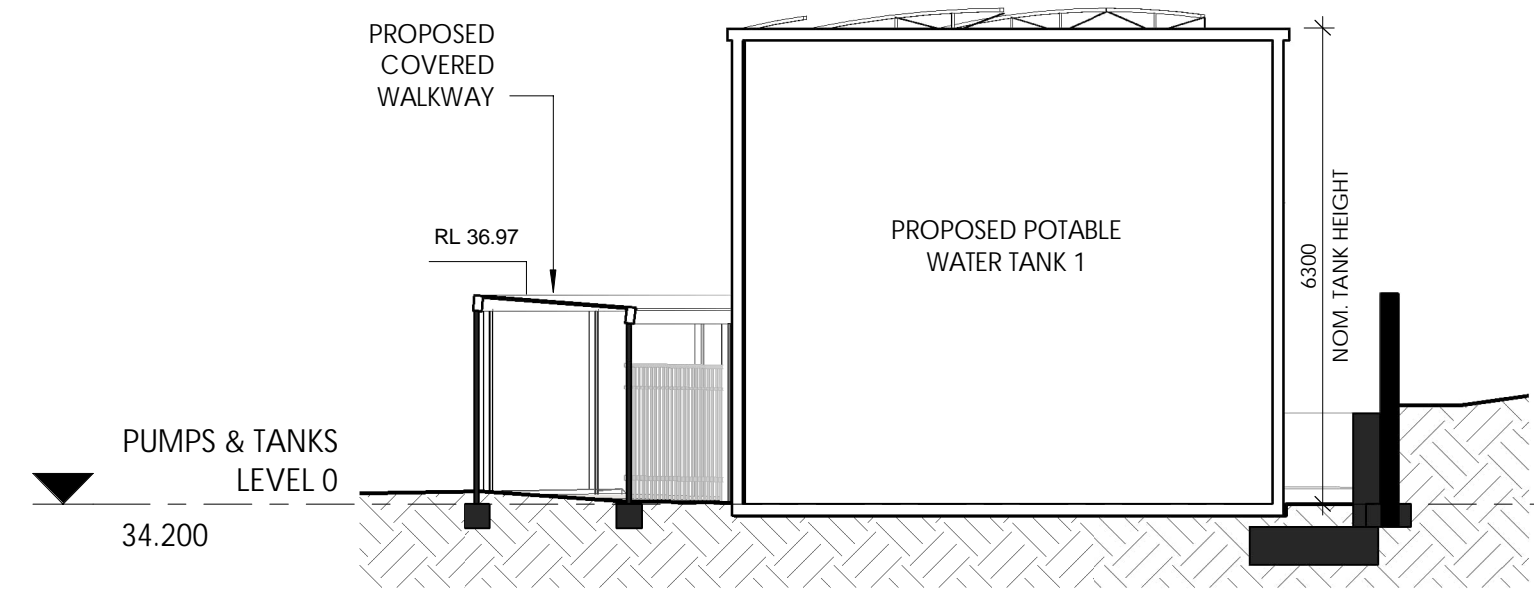


SECTION 02 - PROPOSED POTABLE WATER TANK  
SCALE 1 : 100

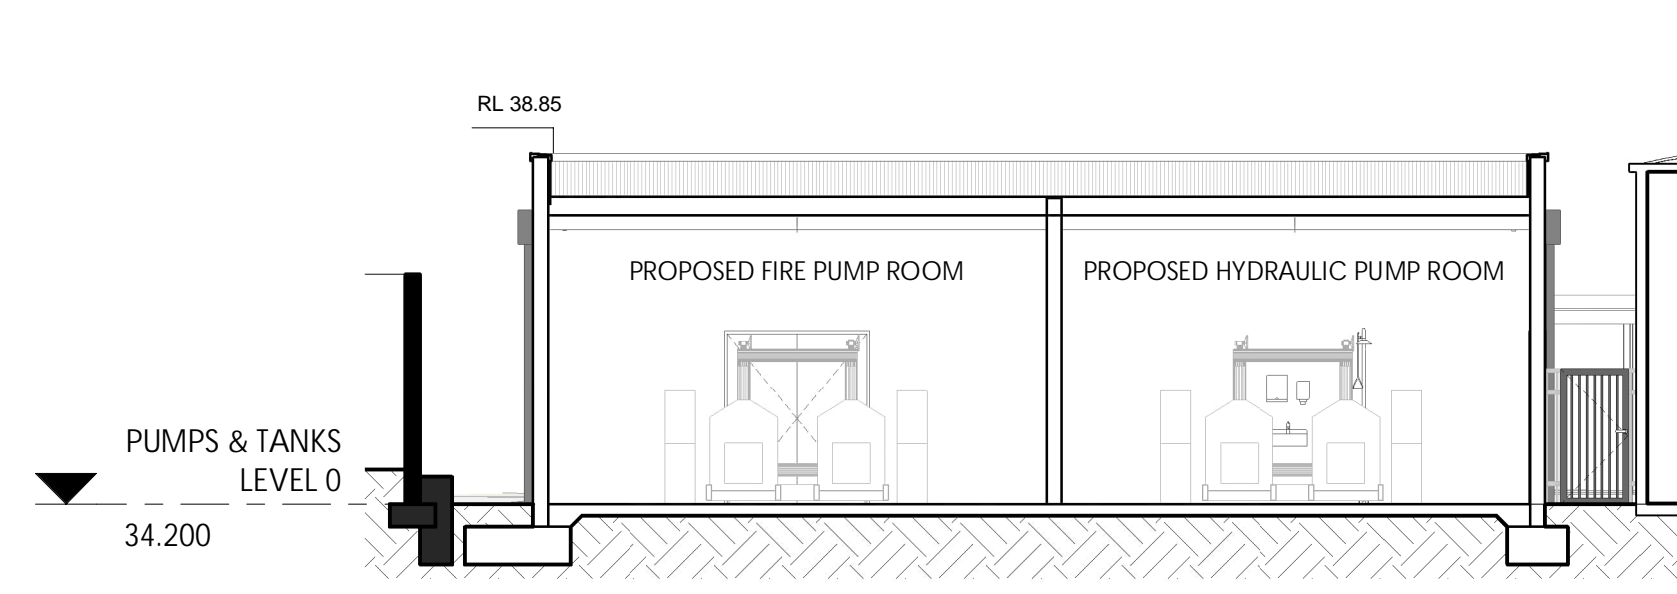


SECTION 03 - PROPOSED PUMP FACILITY  
SCALE 1 : 100

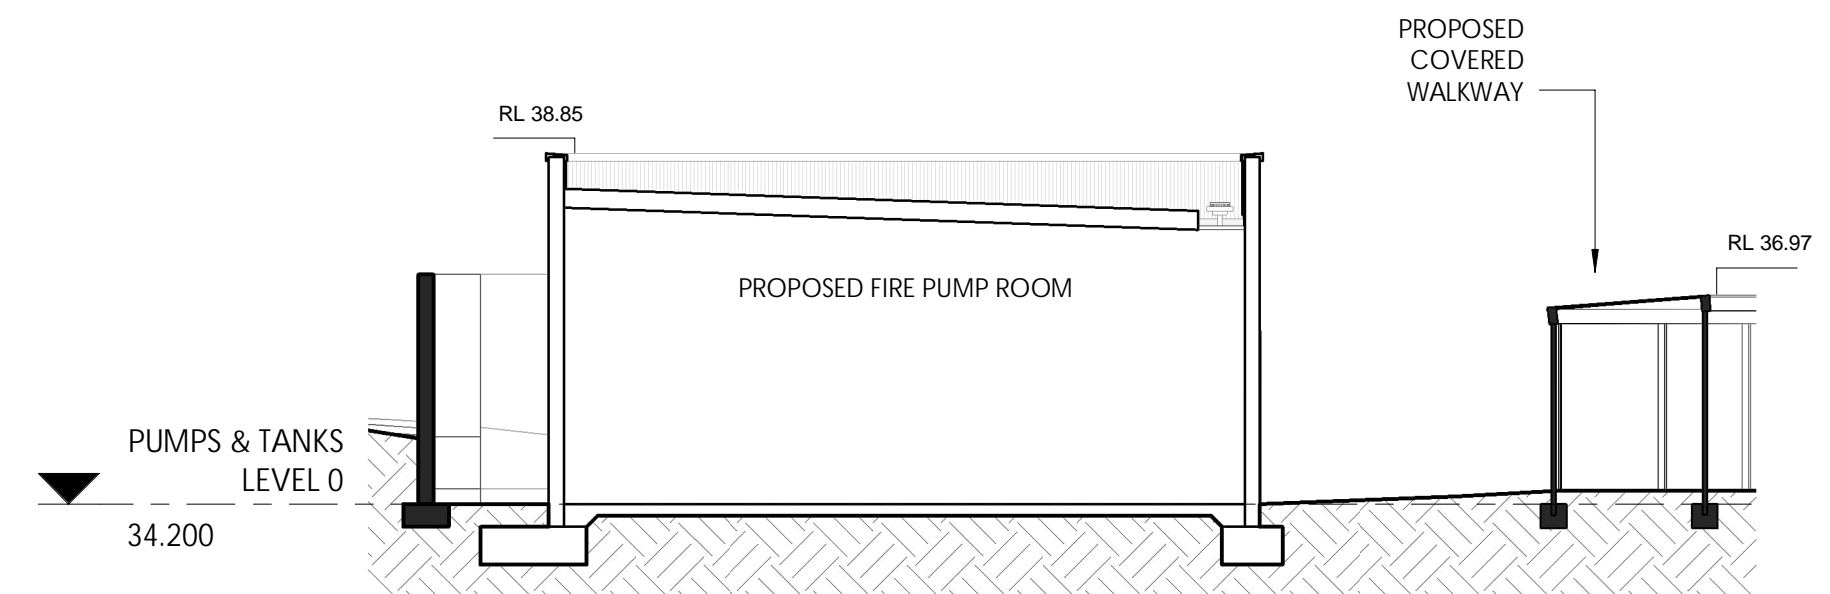

SECTION 04 - PROPOSED PUMP FACILITY  
SCALE 1 : 100

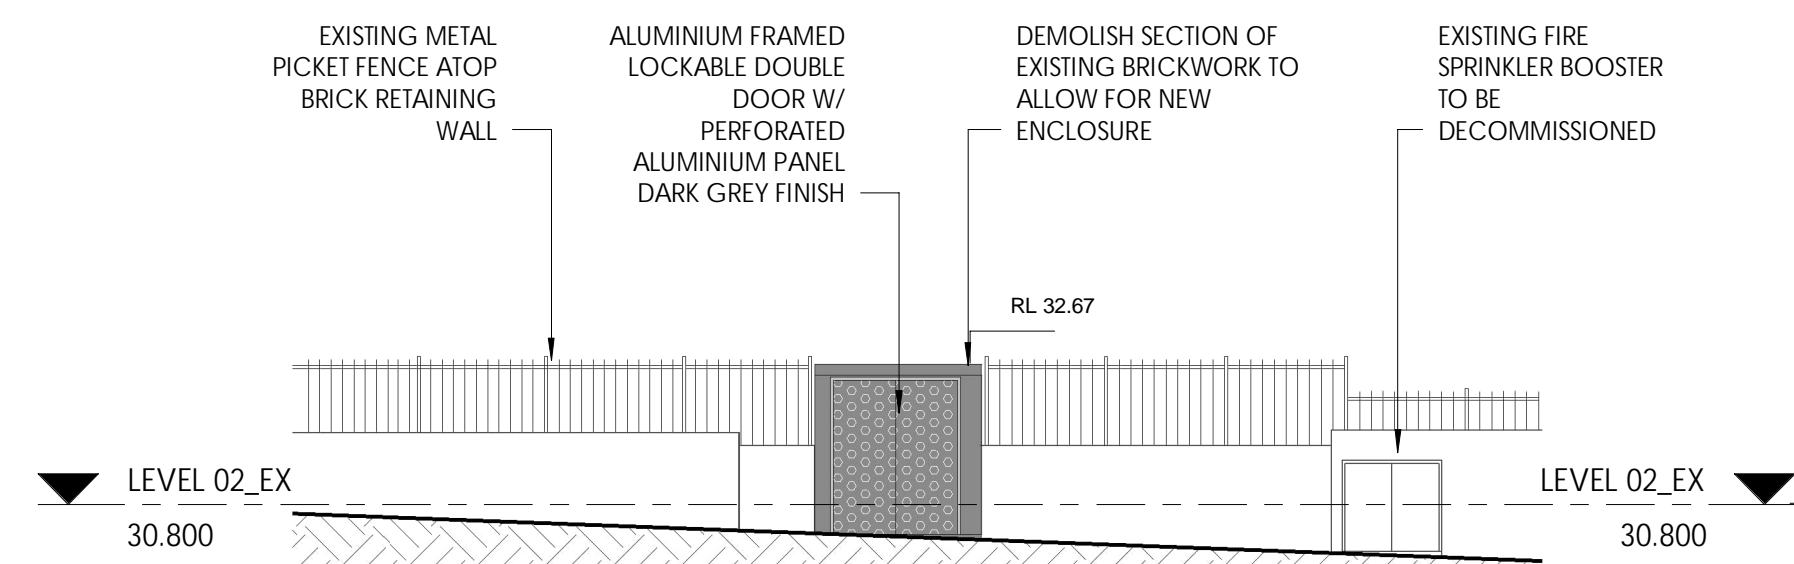

SALVADO RD ELEVATION - NEW GAS METER ENCLOSURE  
SCALE 1 : 100

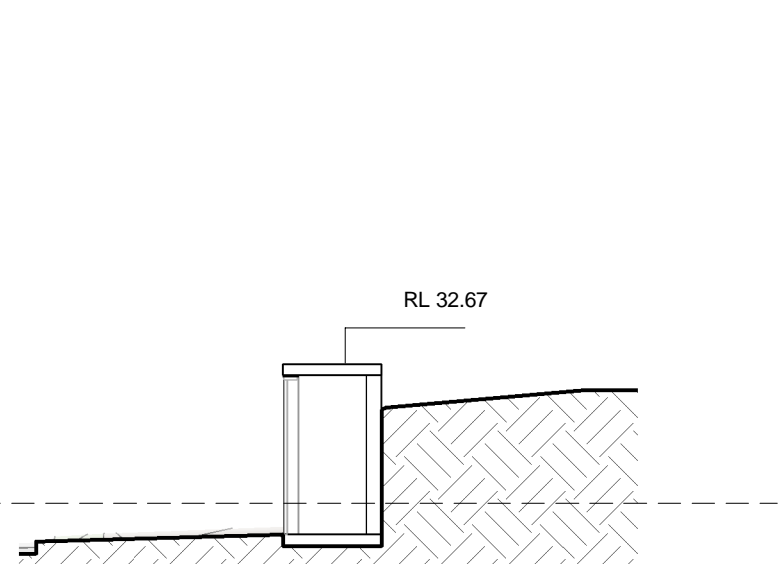

SECTION 05 - NEW GAS METER ENCLOSURE  
SCALE 1 : 100





# SJGSH - MEDICAL SUITES

PROJECT No.

3223

DRAWING No.

SK20.00.00.000

CAMBRIDGE STREET, SUBIACO WA

## COVER SHEET

18.10.22 DEVELOPMENT APPLICATION

COVER SHEET - MEDICAL SUITES				
SHEET NUMBER	SHEET NAME	CURRENT REVISION	CURRENT REVISION DATE	CURRENT REVISION DESCRIPTION
SK20.00.00.000	COVER SHEET	E	18.10.22	DEVELOPMENT APPLICATION
SK20.00.00.010	PERSPECTIVE	E	18.10.22	DEVELOPMENT APPLICATION
SK20.00.00.011	PERSPECTIVE	E	18.10.22	DEVELOPMENT APPLICATION
SK20.01.00.001	EXISTING SITE PLAN	E	18.10.22	DEVELOPMENT APPLICATION
SK20.01.00.002	PROPOSED SITE PLAN	E	18.10.22	DEVELOPMENT APPLICATION
SK20.02.00.001	DEMOLITION PLAN	E	18.10.22	DEVELOPMENT APPLICATION
SK20.03.00.100	LEVEL 00 - PROPOSED FLOOR PLAN	E	18.10.22	DEVELOPMENT APPLICATION
SK20.03.00.101	LEVEL 01 - PROPOSED FLOOR PLAN	F	18.10.22	DEVELOPMENT APPLICATION
SK20.03.01.100	LEVEL 01 - PROPOSED FLOOR PLAN	F	18.10.22	DEVELOPMENT APPLICATION
SK20.03.02.100	LEVEL 02 - PROPOSED FLOOR PLAN	F	18.10.22	DEVELOPMENT APPLICATION
SK20.03.03.100	LEVEL 03 - PROPOSED FLOOR PLAN	F	18.10.22	DEVELOPMENT APPLICATION
SK20.03.04.100	LEVEL 04 - PROPOSED FLOOR PLAN	F	18.10.22	DEVELOPMENT APPLICATION
SK20.03.05.100	LEVEL 05 - PROPOSED FLOOR PLAN	F	18.10.22	DEVELOPMENT APPLICATION
SK20.03.06.100	LEVEL 06 - PROPOSED FLOOR PLAN	F	18.10.22	DEVELOPMENT APPLICATION
SK20.03.07.101	LEVEL 07 - PROPOSED FLOOR PLAN	A	18.10.22	DEVELOPMENT APPLICATION
SK20.03.08.102	LEVEL 08 - PROPOSED FLOOR PLAN	A	18.10.22	DEVELOPMENT APPLICATION
SK20.03.09.100	LEVEL 09 - PROPOSED FLOOR PLAN	F	18.10.22	DEVELOPMENT APPLICATION
SK20.03.10.100	LEVEL 10 - PROPOSED FLOOR PLAN	F	18.10.22	DEVELOPMENT APPLICATION
SK20.03.11.100	LEVEL 11 - PROPOSED FLOOR PLAN	F	18.10.22	DEVELOPMENT APPLICATION
SK20.03.12.100	LEVEL 12 - PROPOSED FLOOR PLAN	E	18.10.22	DEVELOPMENT APPLICATION
SK20.03.12.101	ROOF - PROPOSED OVERALL ROOF PLAN	E	18.10.22	DEVELOPMENT APPLICATION
SK20.06.00.001	ELEVATIONS	E	18.10.22	DEVELOPMENT APPLICATION
SK20.06.00.002	ELEVATIONS	E	18.10.22	DEVELOPMENT APPLICATION
SK20.07.00.001	SECTIONS	E	18.10.22	DEVELOPMENT APPLICATION
SK20.07.00.002	SECTIONS	E	18.10.22	DEVELOPMENT APPLICATION
GRAND TOTAL: 25				

DEPARTMENT OF PLANNING, LANDS AND HERITAGE


DATE  
19-Oct-2022

FILE  
SDAU-041-21

E	18.10.22	DEVELOPMENT APPLICATION	TDL
REV	DATE	DESCRIPTION	BY


DEVELOPMENT APPLICATION

CONTRACTORS MUST VERIFY ALL DIMENSIONS ON THE SITE BEFORE COMMENCING ANY WORK ON SITE OR MAKING ANY SHOP DRAWINGS WHICH MUST BE SUBMITTED AND APPROVED BEFORE MANUFACTURE. THIS IS A CAD DRAWING. DO NOT SCALE MANUALLY. DO NOT SCALE FROM THIS DRAWING.




Transformation is coming

ARCHITECT



silver thomas hanley  
ARCHITECTURE  
SUITE 6, LEVEL 3 | 1 HOOD STREET | SUBIACO WA 6008

CLIENT



ST JOHN OF GOD  
Subiaco Hospital

PROJECT

SJGSH - MEDICAL SUITES

CAMBRIDGE STREET, SUBIACO WA

ARCHITECTURAL

DRAWING

COVER SHEET

DRAWN

DATE

SCALE

APPROVED

DATE

SCALE

0

30mm

SKJSH AS CONSTRUCTED DRAWING No.

18.10.22

3223

SJGSH

SK20.00.00.000

E

THIS DOCUMENT IS COPYRIGHT & MAY NOT BE REPRODUCED BY ANY MEANS WITHOUT WRITTEN PERMISSION

FILE LOCATION: C:\Users\SLGSH\A\_CS\_3021\DA\_000\_ARCHITECTURAL\FIG-041

PLOT DATE: 17/10/2022 12:13:38 PM





FILE LOCATION: C:\Revel\SIGSH A CS 2021 DA DRP christchurchby FH3C nrt

PRINT DATE: 17/10/2022 2:35:19 PM



FILE | LOCATION: C:\Rev\1\SIGSH\_A\_CS\_2021\_DA\_DPP\_christopherb\EH3C not






## DEVELOPMENT APPLICATION




MEANS WITHOUT WRITTEN PERMISSION

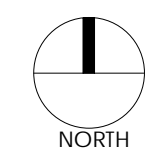




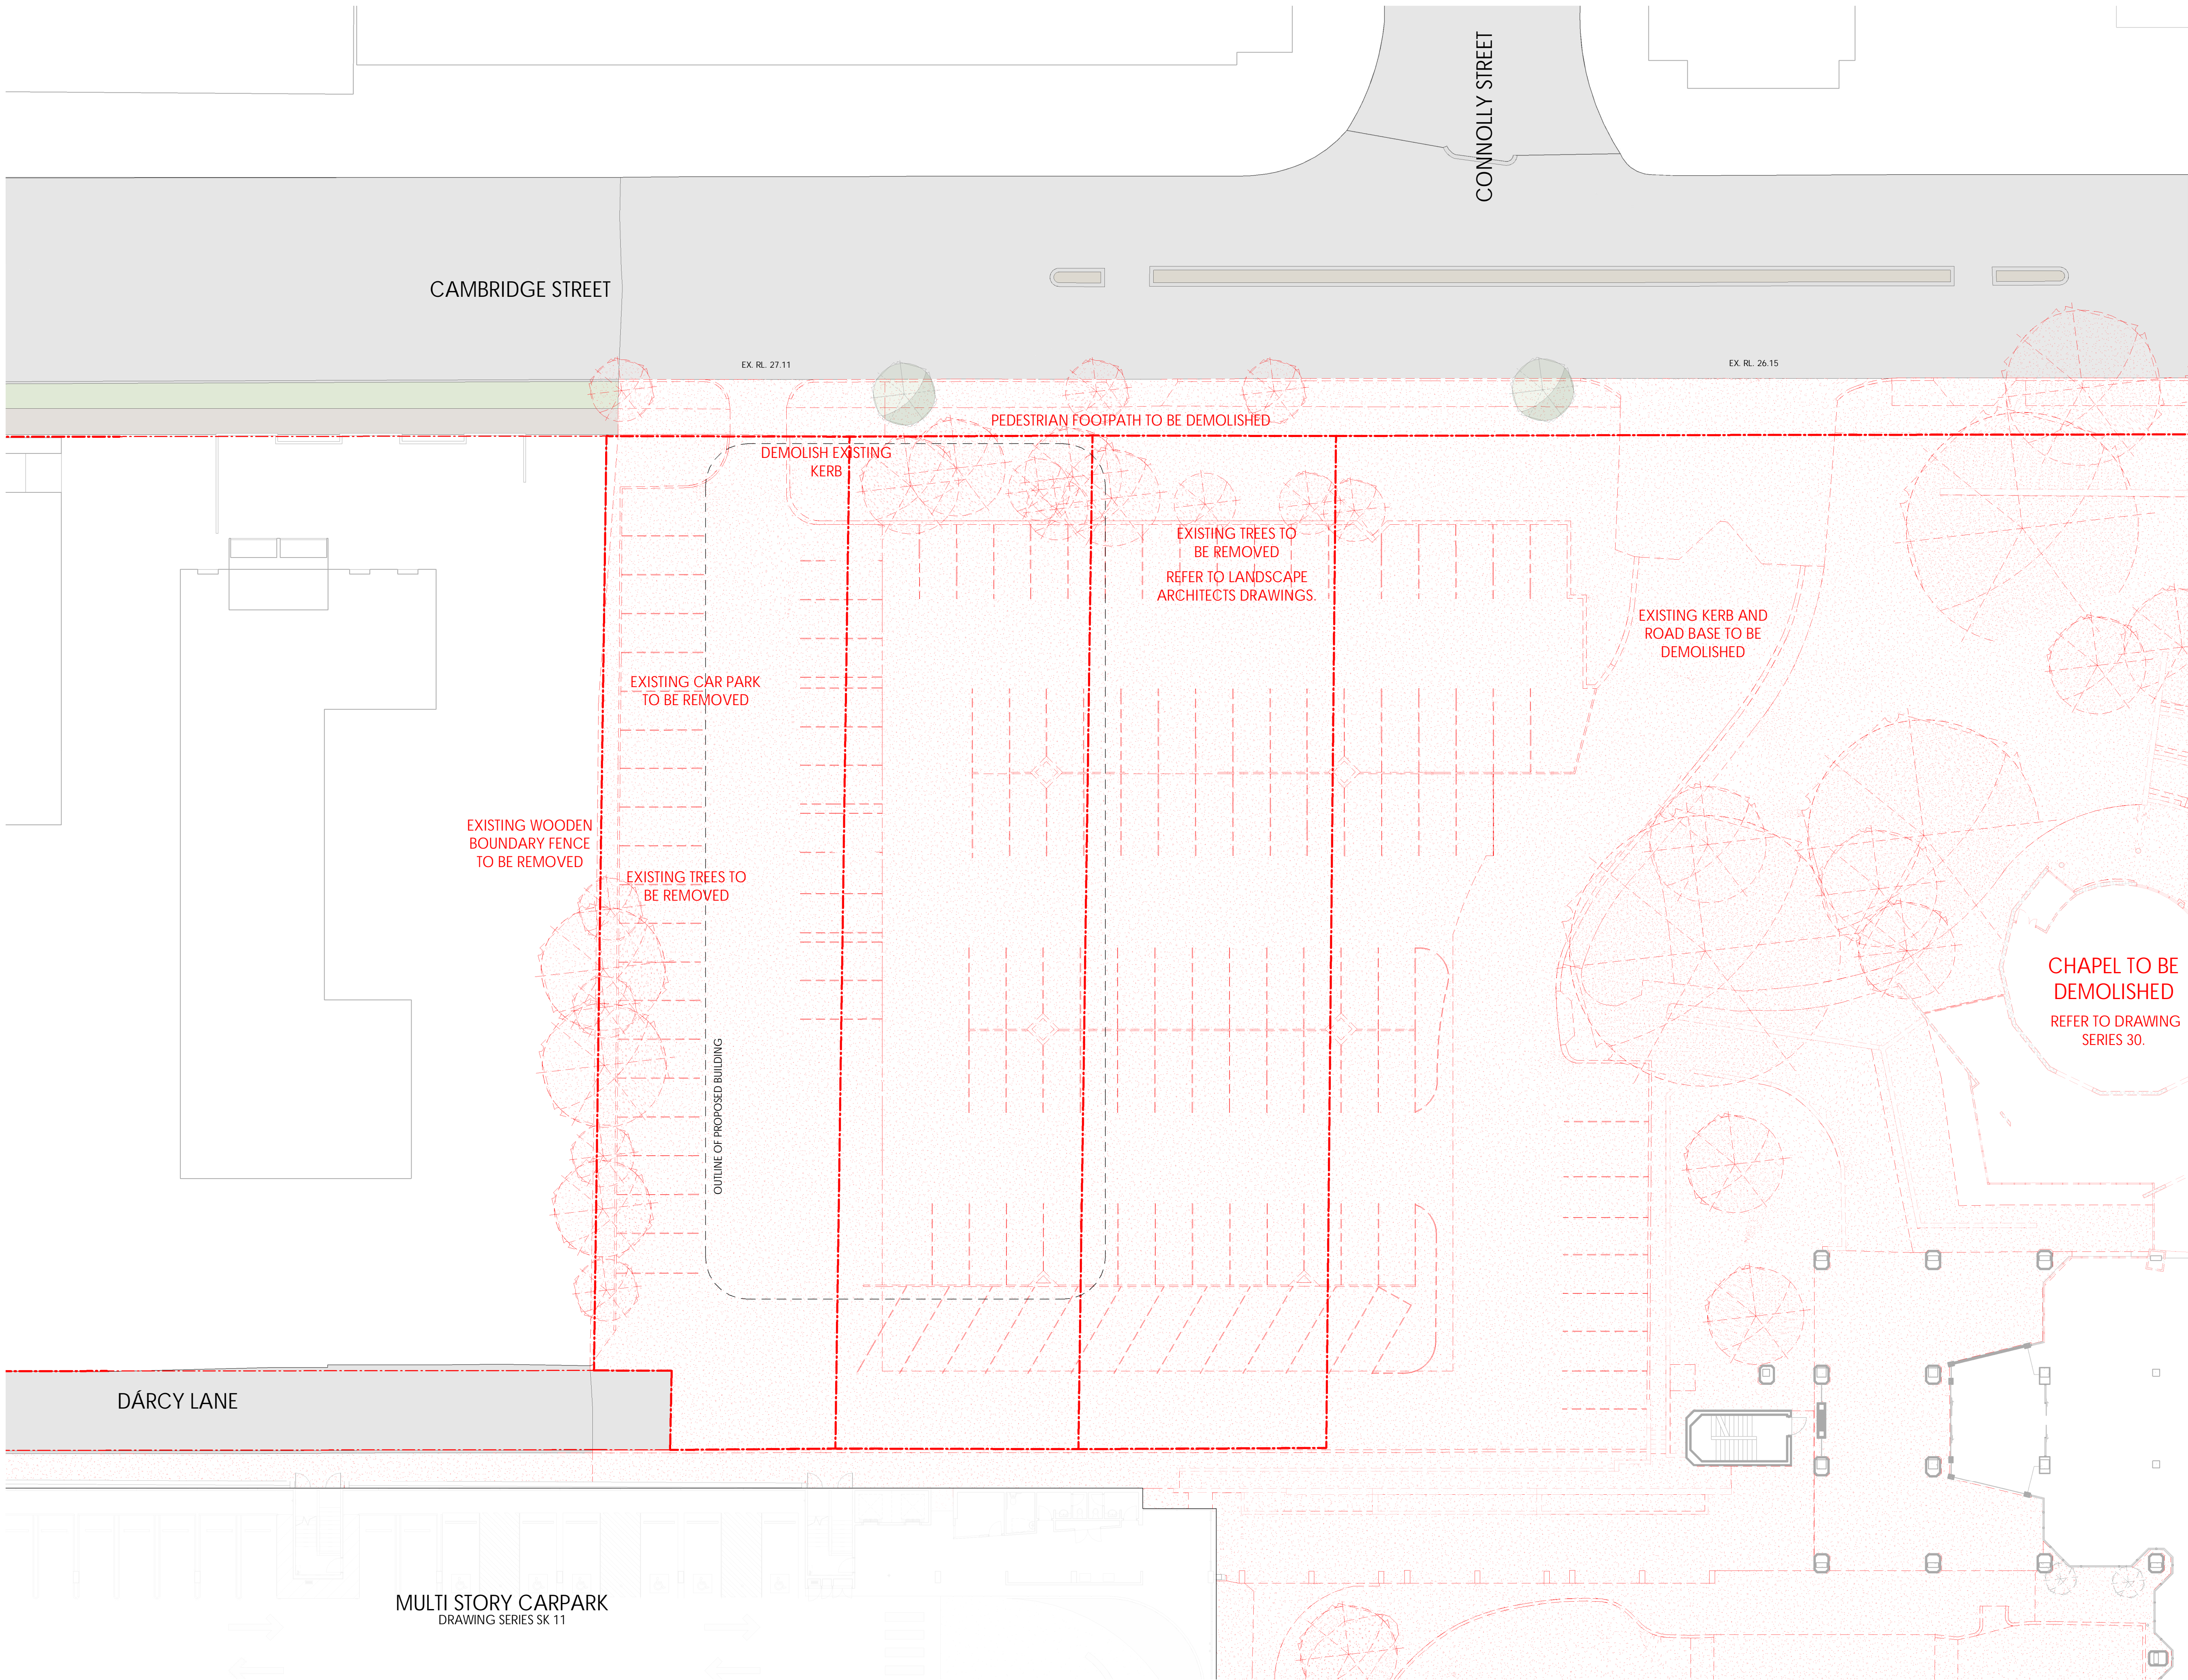


## DEVELOPMENT APPLICATION

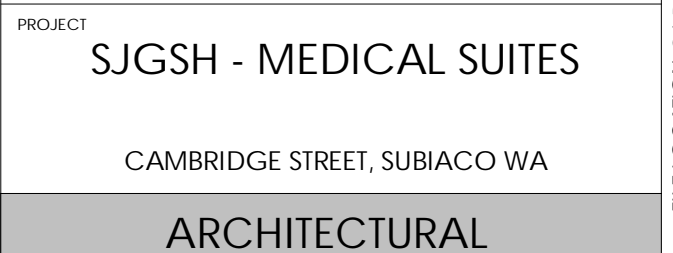


		0  30mm	
DRAWN	APPROVED	SJGSH AS CONSTRUCTED DRAWING No.	
CB	TDL/NL		
SCALE	DATE		
1:200 @B1	18.10.22		
STH PROJECT NO.	PROJECT REF	DRAWING No.	REV.
3223	SJGSH	SK20.01.00.002	E
THIS DOCUMENT IS COPYRIGHT & MAY NOT BE REPRODUCED BY ANY MEANS WITHOUT WRITTEN PERMISSION.			







**SITE DEMOLITION LEGEND**

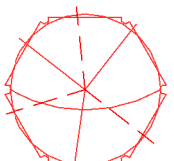


EXISTING TREE TO BE REMOVED.  
REFER TO LANDSCAPE ARCHITECTS DRAWINGS.

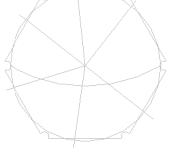


EXISTING TREE TO REMAIN ON SITE.  
REFER TO LANDSCAPE ARCHITECTS DRAWINGS.



EXISTING SITE WORKS TO BE DEMOLISHED

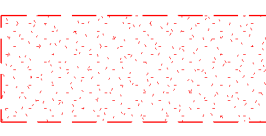

EXISTING TO BE REMOVED - SITE WORK PREPARATIONS INCLUDING REMOVAL OF EXISTING BITUMEN PAVING, IN-GROUND SERVICES, PLANTINGS, EARTH AND TREES



BUILDING LINE ABOVE


**DEPARTMENT OF PLANNING, LANDS AND HERITAGE**

DATE: 19-Oct-2022 FILE: SDAU-041-21

E	18/10/22	DEVELOPMENT APPLICATION	TDL
REV	DATE	DESCRIPTION	BY

**DEVELOPMENT APPLICATION**

CONTRACTOR MUST VERIFY ALL DIMENSIONS ON THE SITE BEFORE COMMENCING ANY WORK ON SITE OR MAKING ANY SHOP DRAWINGS WHICH MUST BE SUBMITTED AND APPROVED BEFORE MANUFACTURE. THIS IS A CAD DRAWING DO NOT ALTER MANUALLY. DO NOT SCALE FROM THIS DRAWING.

 **Transformation is coming**

ARCHITECT

  
silver thomas hanley  
ARCHITECTURE  
SUITE 6, LEVEL 3 | 1 HOOD STREET | SUBIACO WA 6008

CLIENT

 **ST JOHN OF GOD**  
Subiaco Hospital

PROJECT

**SJGSH - MEDICAL SUITES**

CAMBRIDGE STREET, SUBIACO WA

**ARCHITECTURAL**

DRAWING

**DEMOLITION PLAN**


DRAWN	CE	APPROVED	TDL/CE	SJGSH AS CONSTRUCTED DRAWING No.
SCALE	DATE	1:200 (H1)	18/10/22	
SN PROJECT No.	PROJECT REF	DRAWING No.	REV	
3223	SJGSH	SK20.02.00.001	E	

THIS DOCUMENT IS COPYRIGHT & MAY NOT BE REPRODUCED BY ANY MEANS WITHOUT WRITTEN PERMISSION




FILE LOCATION: C:\Users\SJGSH\A\_CS\_2021\DA\_000\_000\0004121\0004121-01.dwg



 




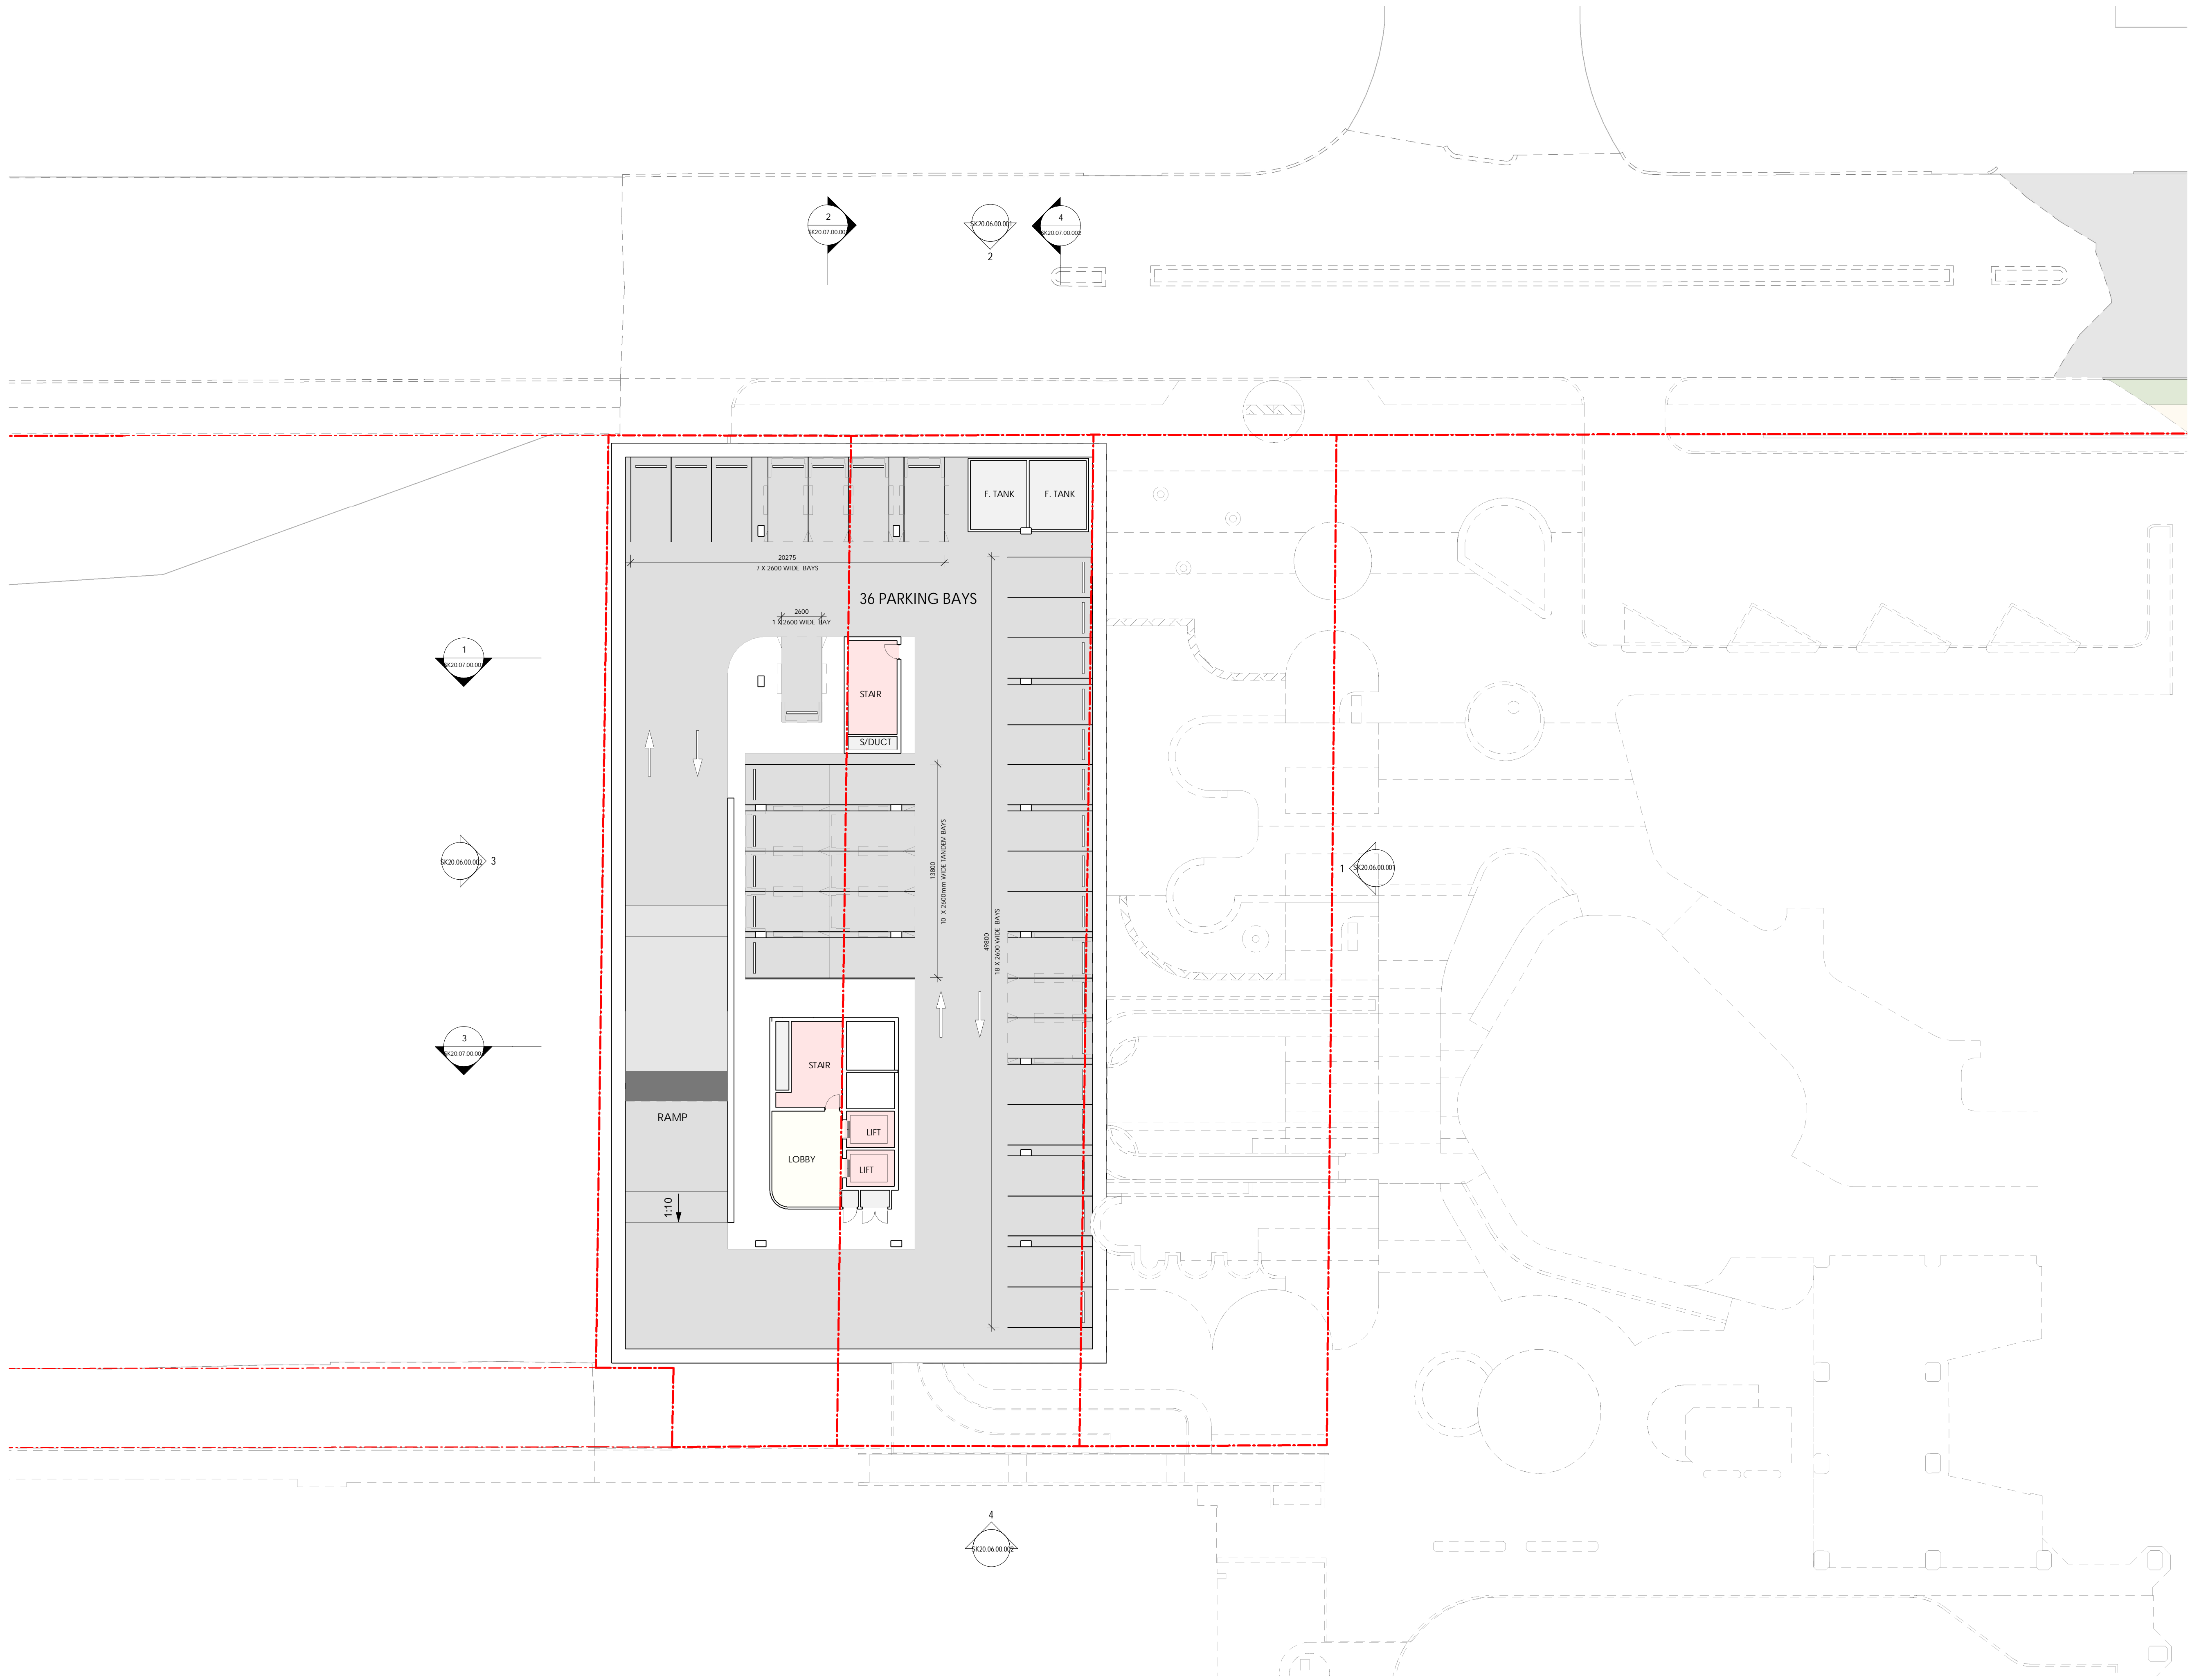

F	REV	DATE	DESCRIPTION	TDL	BY
---	-----	------	-------------	-----	----

DEVELOPMENT APPLICATION

CONTRACTORS MUST VERIFY ALL DIMENSIONS ON THE SITE BEFORE COMMENCING ANY WORK ON SITE OR MAKING ANY SHOP DRAWINGS WHICH MUST BE SUBMITTED AND APPROVED BY THE MANUFACTURE. THIS IS A CAD DRAWING AND NOT MANUFACTURED MANUALLY. DO NOT SCALE FROM THIS DRAWING.

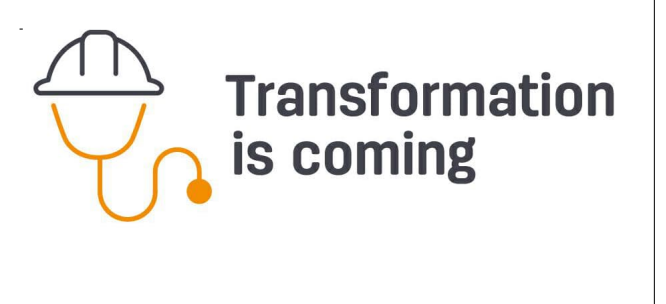

ARCHITECT

silver thomas hanley  
ARCHITECTURE

SUITE 6, LEVEL 3 | 1 HOOD STREET | SUBIACO WA 6008

CLIENT

ST JOHN OF GOD  
Subiaco Hospital

PROJECT

SJGSH - MEDICAL SUITES


CAMBRIDGE STREET, SUBIACO WA

ARCHITECTURAL

DRAWING


LEVEL B1 - PROPOSED FLOOR PLAN

DRAWN	CE	APPROVED	TDL	DATE	18-10-22	PROJECT REF	3223 SJGSH SK20.03.00.101	REV	F
SCALE	1:200	DATE	18-10-22	DRAWING NO.	3223 SJGSH SK20.03.00.101	REV	F	THIS DOCUMENT IS COPYRIGHT & MAY NOT BE REPRODUCED BY ANY MEANS WITHOUT WRITTEN PERMISSION	

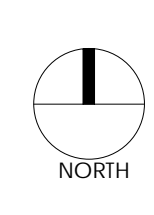


FILE LOCATION: C:\Users\SGSH\A\_CS\_2021\DA\_RBP\_chrisphelan\FB-C-01



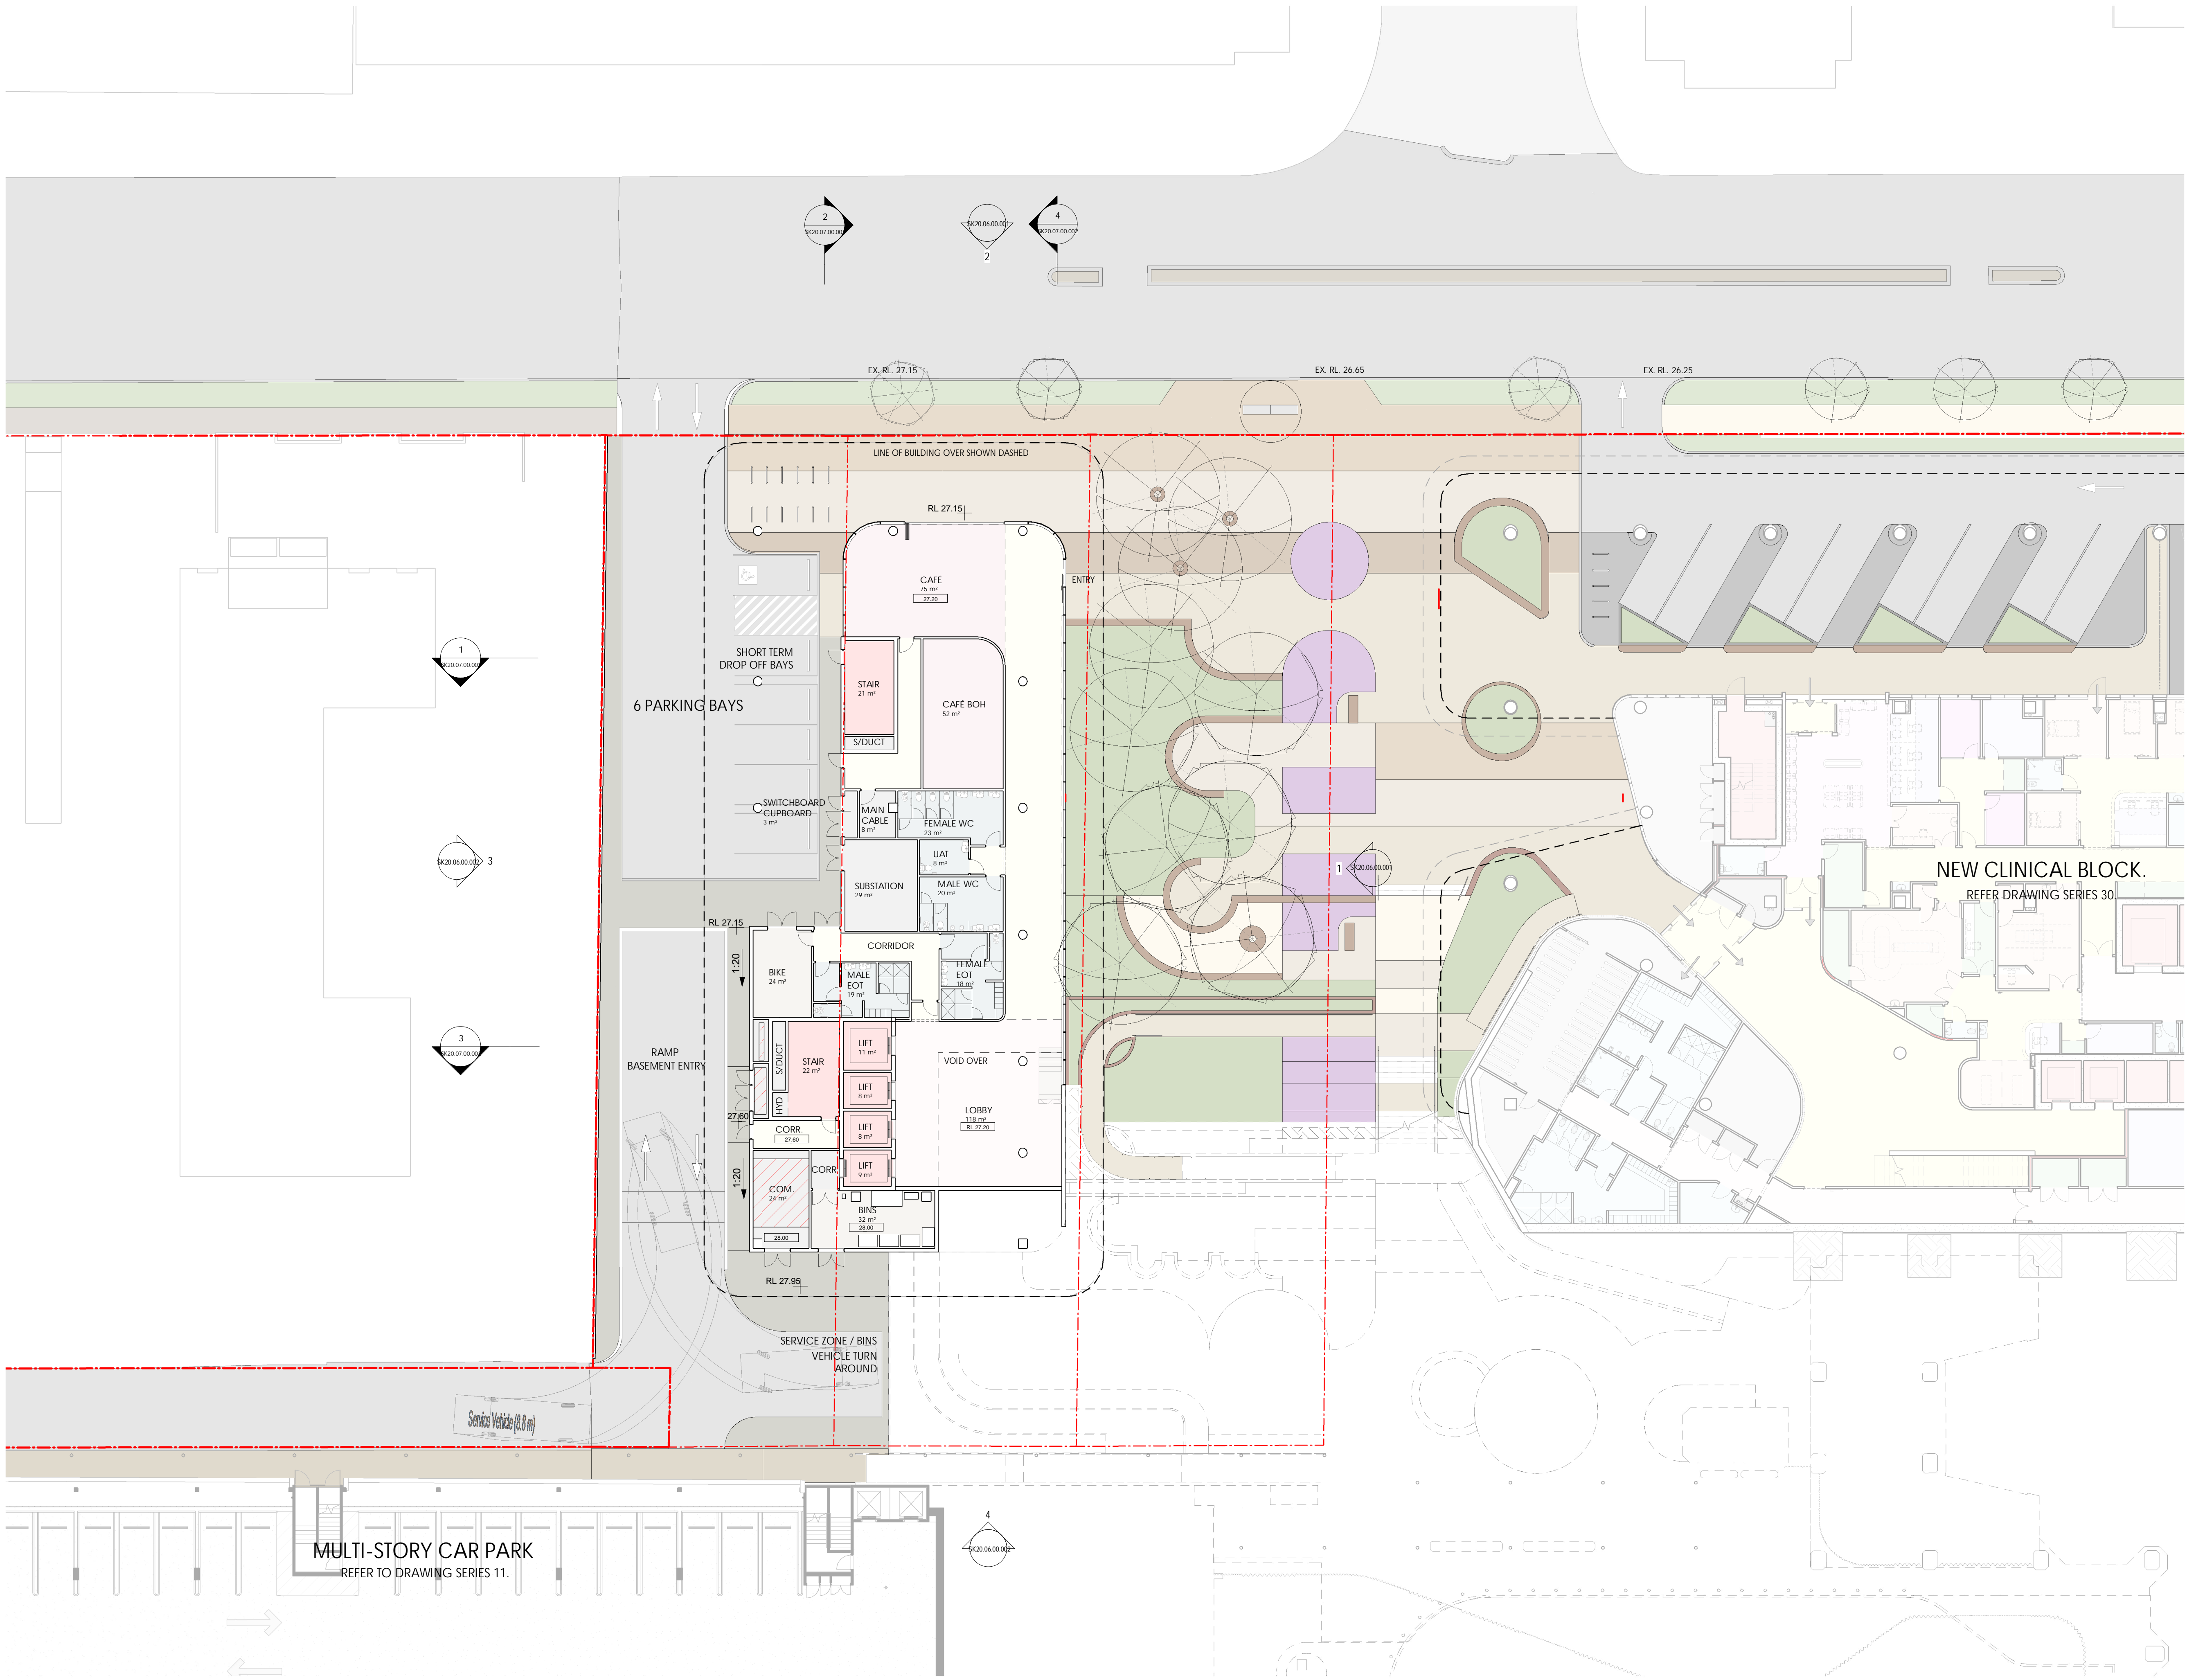

F	18/10/22	DEVELOPMENT APPLICATION	TDL
REV	DATE	DESCRIPTION	BY

DEVELOPMENT APPLICATION  
CONTRACTORS MUST VERIFY ALL DIMENSIONS ON THE SITE BEFORE COMMENCING ANY WORK OR USE OR MAKING ANY SHOP DRAWINGS WHICH MUST BE SUBMITTED AND APPROVED BEFORE MANUFACTURE. THIS IS A CADAS DRAWING. DO NOT ALTER MANUALLY. DO NOT SCALE FROM THIS DRAWING.

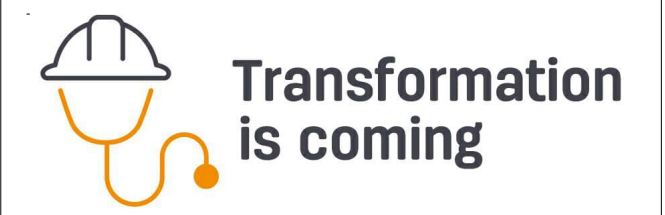

ARCHITECT  
silver thomas hanley  
ARCHITECTURE  
SUITE 6, LEVEL 3 | 1 HOOD STREET | SUBIACO WA 6008


CLIENT  
ST JOHN OF GOD  
Subiaco Hospital

PROJECT  
SJGSH - MEDICAL SUITES  
CAMBRIDGE STREET, SUBIACO WA  
ARCHITECTURAL

DRAWING  
LEVEL 01 - PROPOSED FLOOR PLAN

DRAWN	DATE	APPROVED	DATE	SCALE	PROJECT NO.	PROJECT REF.	DRAWING NO.	REV
3223	18/10/22	3223	18/10/22	1:200 (H1)	3223	SJGSH	SK20.03.01.100	F


THIS DOCUMENT IS COPYRIGHT & MAY NOT BE REPRODUCED BY ANY MEANS WITHOUT WRITTEN PERMISSION

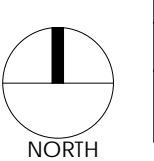

FILE LOCATION: C:\New\SJGSH\_A\_CS\_2021\_DA\_DRP\_cdr\sjgsh041\FRC-01

PLOT DATE: 18/10/2022 8:42:27 AM




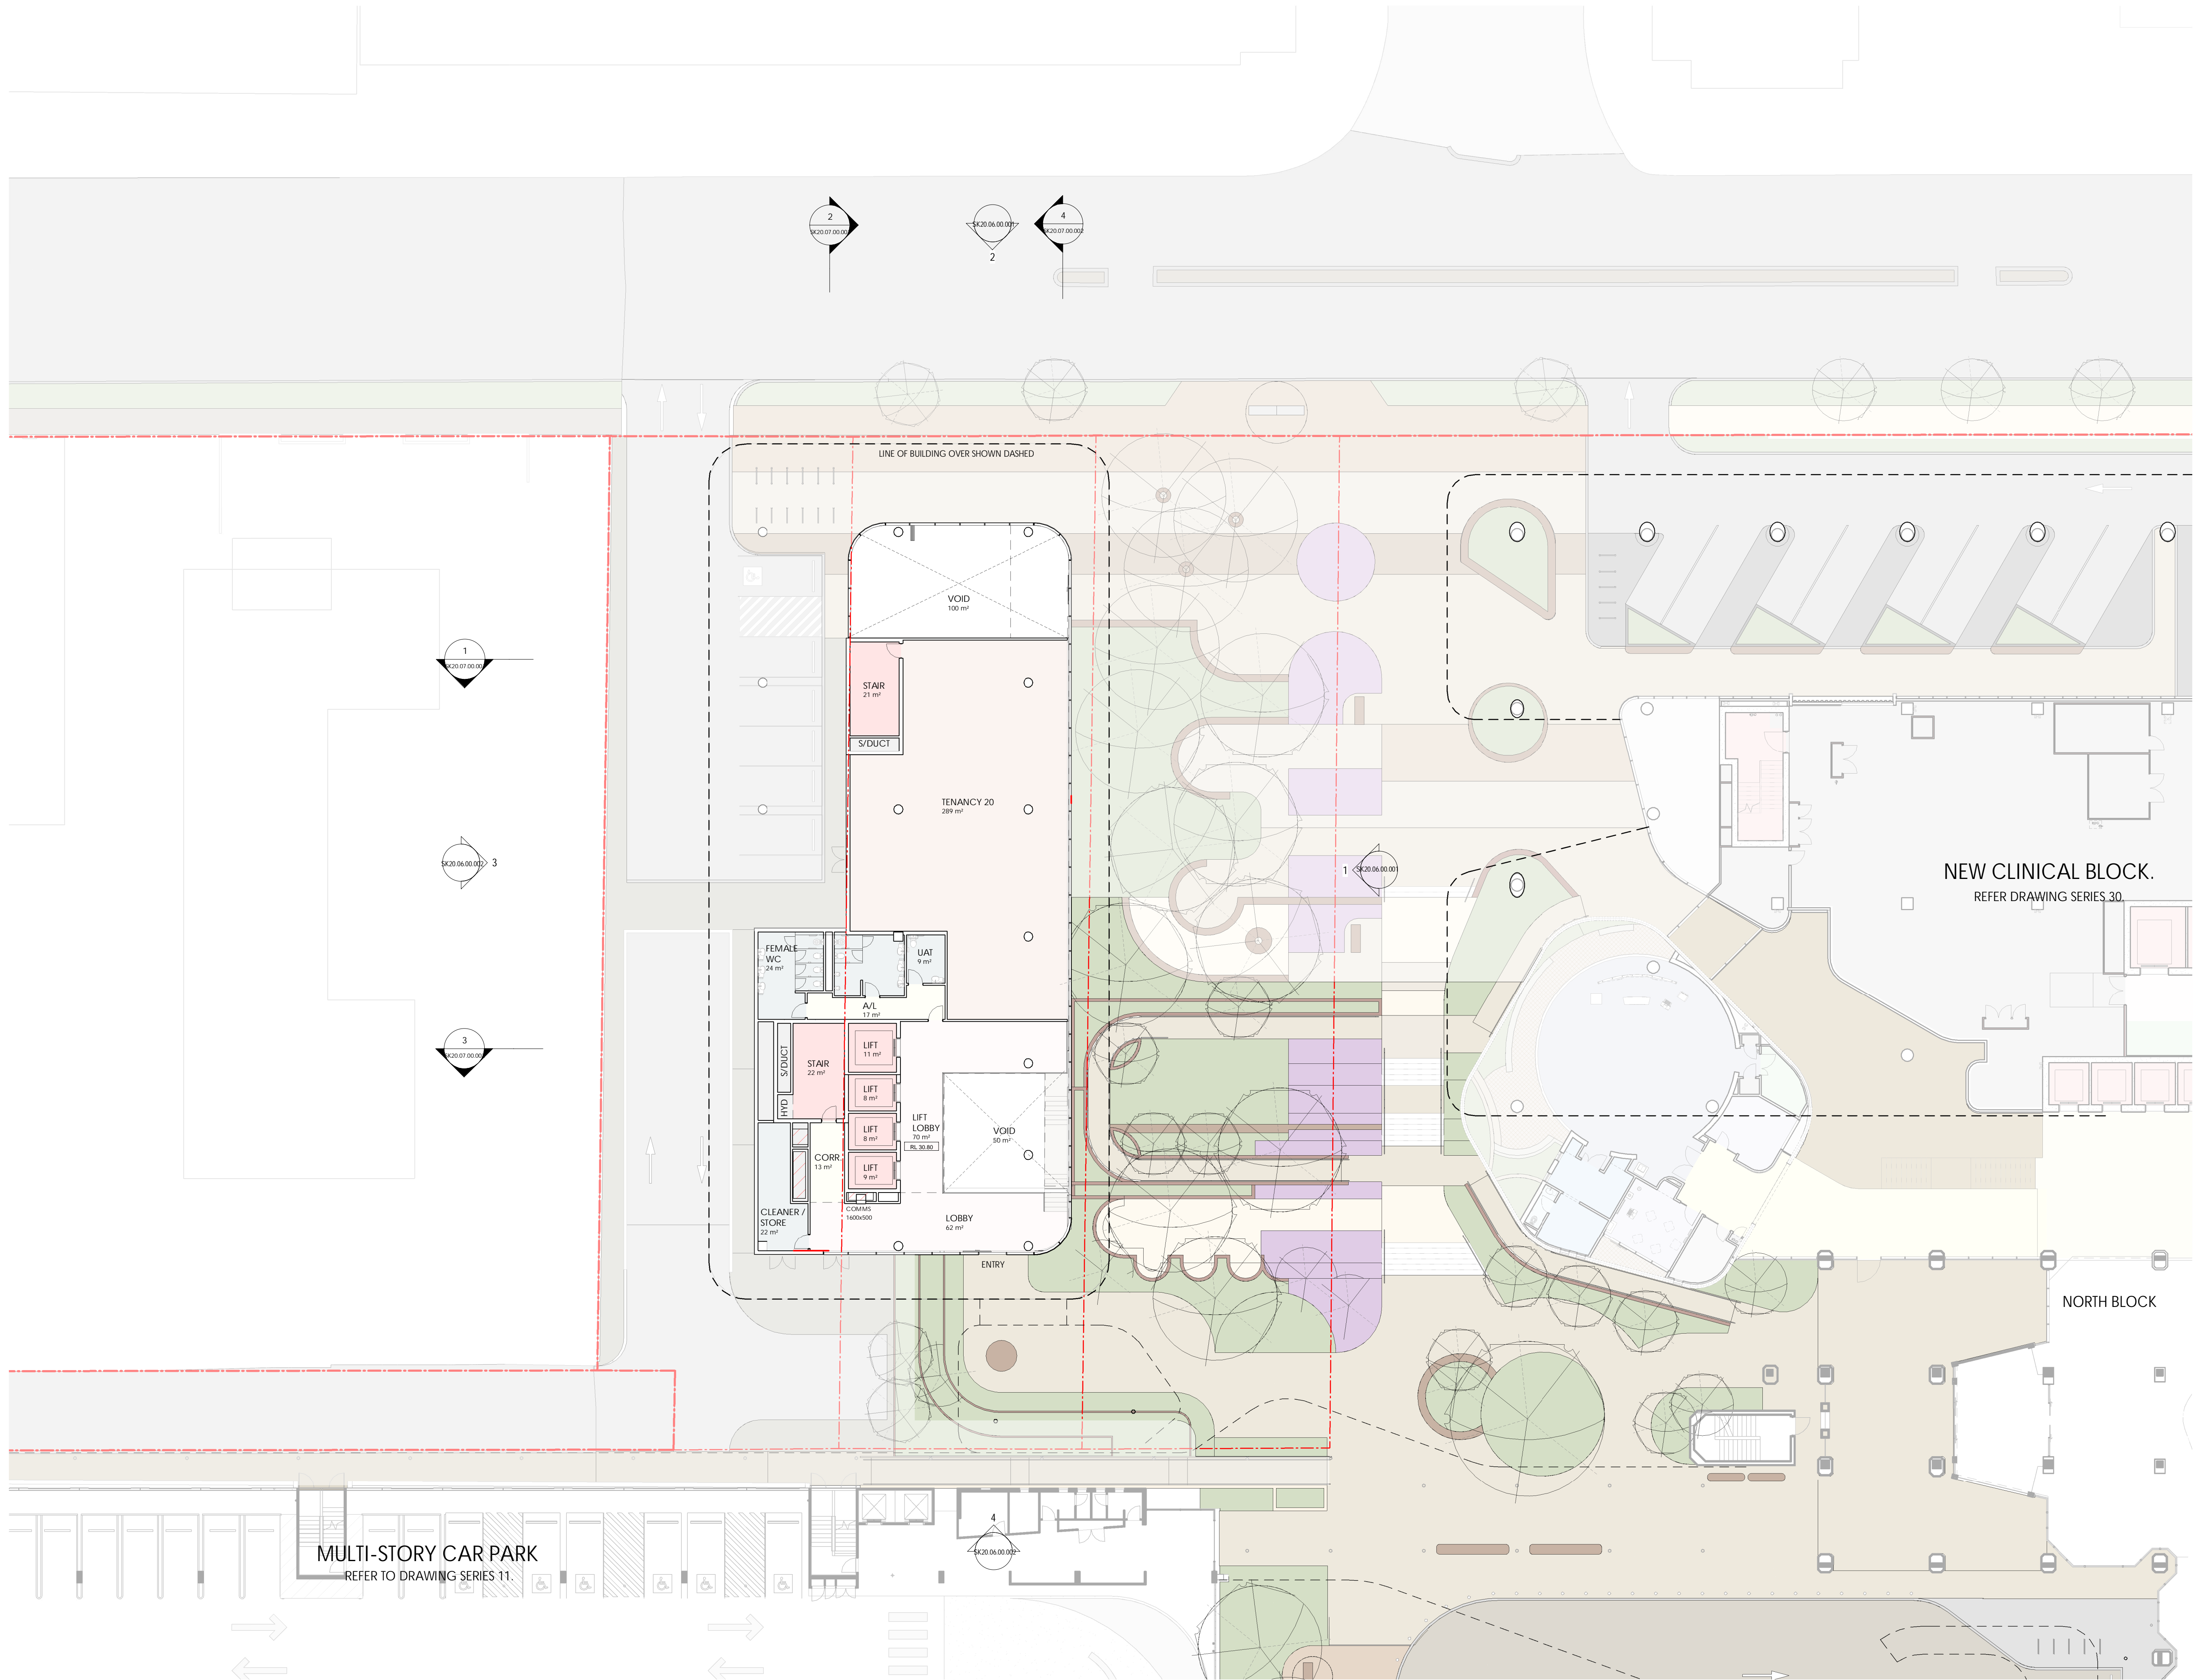

DEPARTMENT OF PLANNING, LANDS AND HERITAGE			
DATE		FILE	
19-Oct-2022		SDAU-041-21	

F	18.10.22	DEVELOPMENT APPLICATION	TDL
REV	DATE	DESCRIPTION	BY

DEVELOPMENT APPLICATION			
CONTRACTORS MUST VERIFY ALL DIMENSIONS ON THE SITE BEFORE COMMENCING ANY WORK ON SITE OR MAKING ANY SHOP DRAWINGS WHICH MUST BE SUBMITTED AND APPROVED BEFORE MANUFACTURE. THIS IS A CADED DRAWING DO NOT ALTER MANUALLY. DO NOT SCALE FROM THIS DRAWING.			

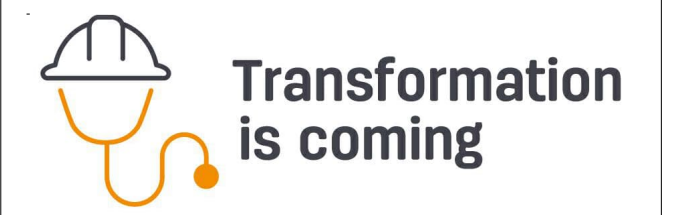

ARCHITECT	 silver thomas hanley ARCHITECTURE SUITE 6, LEVEL 3   1 HOOD STREET   SUBIACO WA 6008
CLIENT	 ST JOHN OF GOD Subiaco Hospital


PROJECT	SJGSH - MEDICAL SUITES CAMBRIDGE STREET, SUBIACO WA
---------	--

DRAWING	ARCHITECTURAL LEVEL 02 - PROPOSED FLOOR PLAN
---------	---

DRAWN	CE	APPROVED	TDL/JS	SJGSH AS CONSTRUCTED DRAWING No.
SCALE	1:200 (H1)	DATE	18.10.22	DRAWING No.
SN PROJECT No.	3223	PROJECT REF	SJGSH SK20.03.02.100	REV
PLOT DATE: 17/12/2022 12:15:01 PM				F
THIS DOCUMENT IS COPYRIGHT & MAY NOT BE REPRODUCED BY ANY MEANS WITHOUT WRITTEN PERMISSION				





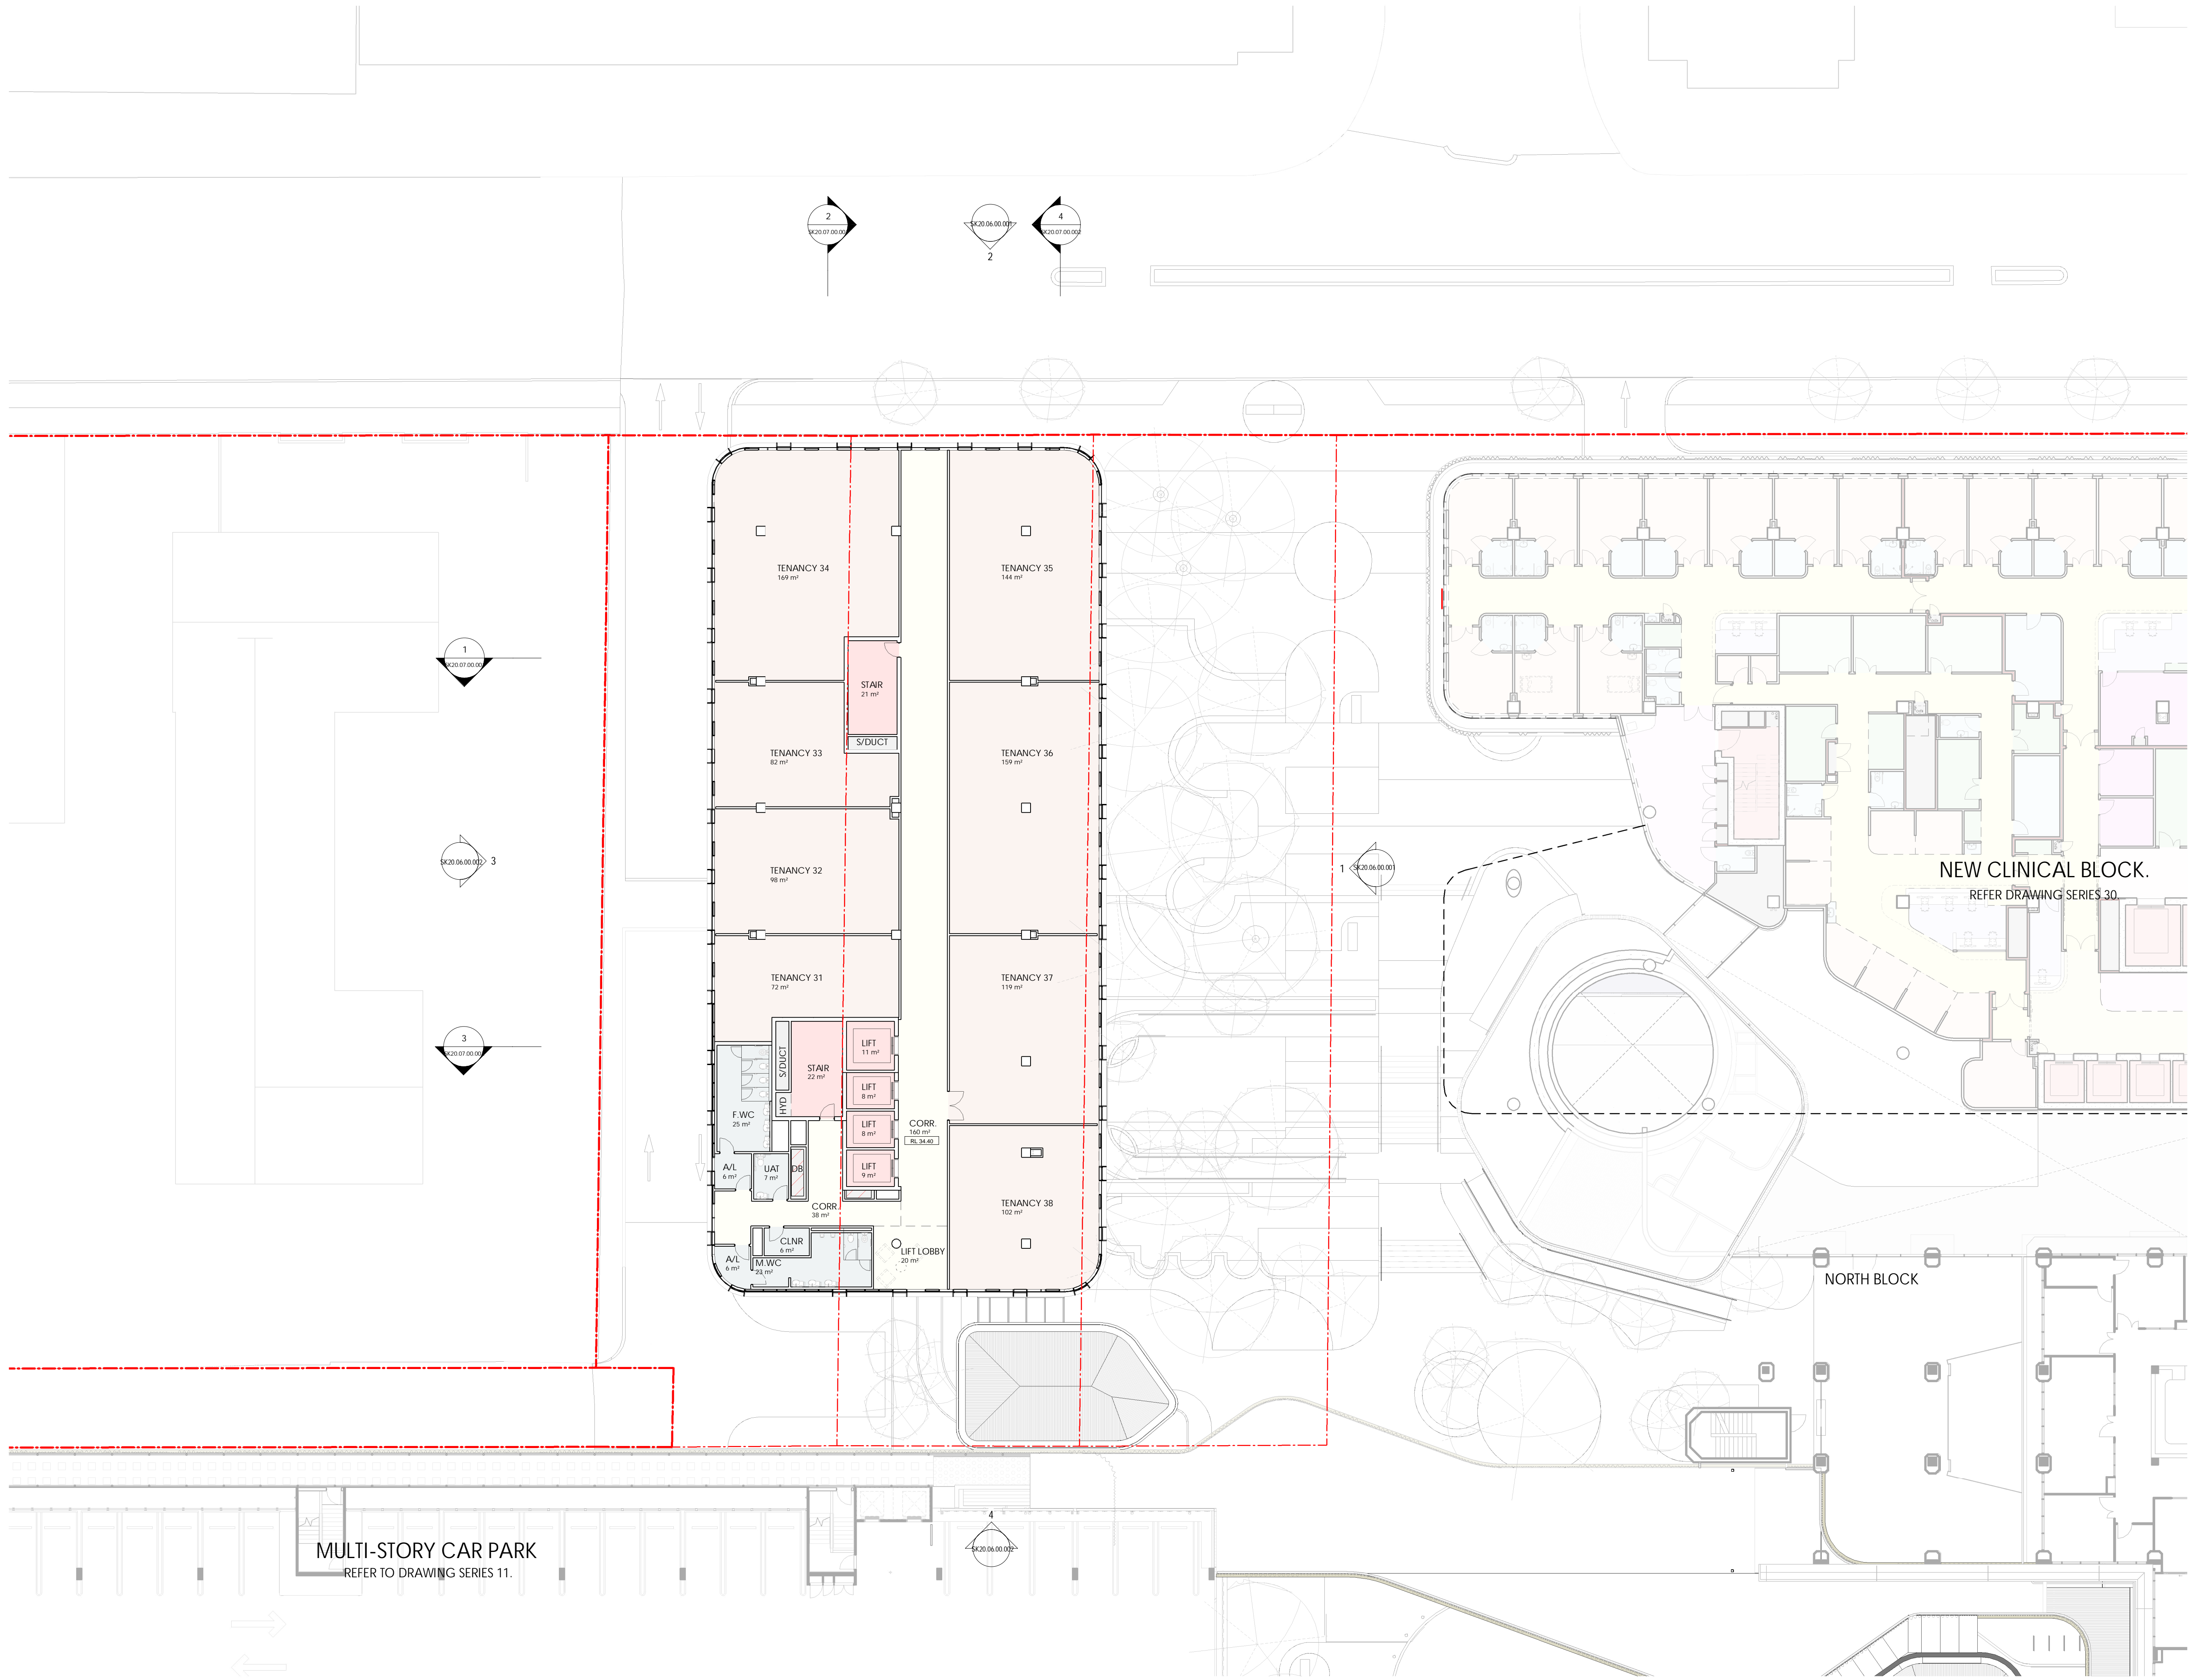

DEPARTMENT OF PLANNING, LANDS AND HERITAGE

DATE: 19-Oct-2022FILE: SDAU-041-21


F	18.10.22	DEVELOPMENT APPLICATION	TDL
REV	DATE	DESCRIPTION	BY
DEVELOPMENT APPLICATION			
CONTRACTORS MUST VERIFY ALL DIMENSIONS ON THE SITE BEFORE COMMENCING ANY WORK ON SITE OR MAKING ANY SHOP DRAWINGS WHICH MUST BE SUBMITTED AND APPROVED BY THE MANUFACTURE. THIS IS A CAD DRAWING DO NOT ALTER MANUALLY. DO NOT SCALE FROM THIS DRAWING.			
<div><div></div><div>Transformation is coming</div></div>			
ARCHITECT			
<div><div></div><div>silver thomas hanley ARCHITECTURE</div><div>SUITE 6, LEVEL 3   1 HOOD STREET   SUBIACO WA 6008</div></div>			
CLIENT			
<div><div></div><div>ST JOHN OF GOD Subiaco Hospital</div></div>			
PROJECT			
SJGSH - MEDICAL SUITES			
CAMBRIDGE STREET, SUBIACO WA			
ARCHITECTURAL			
DRAWING			
LEVEL 03 - PROPOSED FLOOR PLAN			
0 30mm			
DRAWN	CE	APPROVED	TDL/JS
SCALE	DATE	DATE	DATE
1:200 (#1)	18.10.22	18.10.22	18.10.22
DN PROJECT NO.	PROJECT REF.	DRAWING NO.	REV.
3223	SJGSH	SK20.03.03.100	F
THIS DOCUMENT IS COPYRIGHT & MAY NOT BE REPRODUCED BY ANY MEANS WITHOUT WRITTEN PERMISSION			

NORTH

FILE LOCATION: C:\New\1\SJGSH\_A\_CS\_2021\_DA\_03P\_chrisphelan\FBC-01

PLOT DATE: 17/12/2023 12:15:18 PM



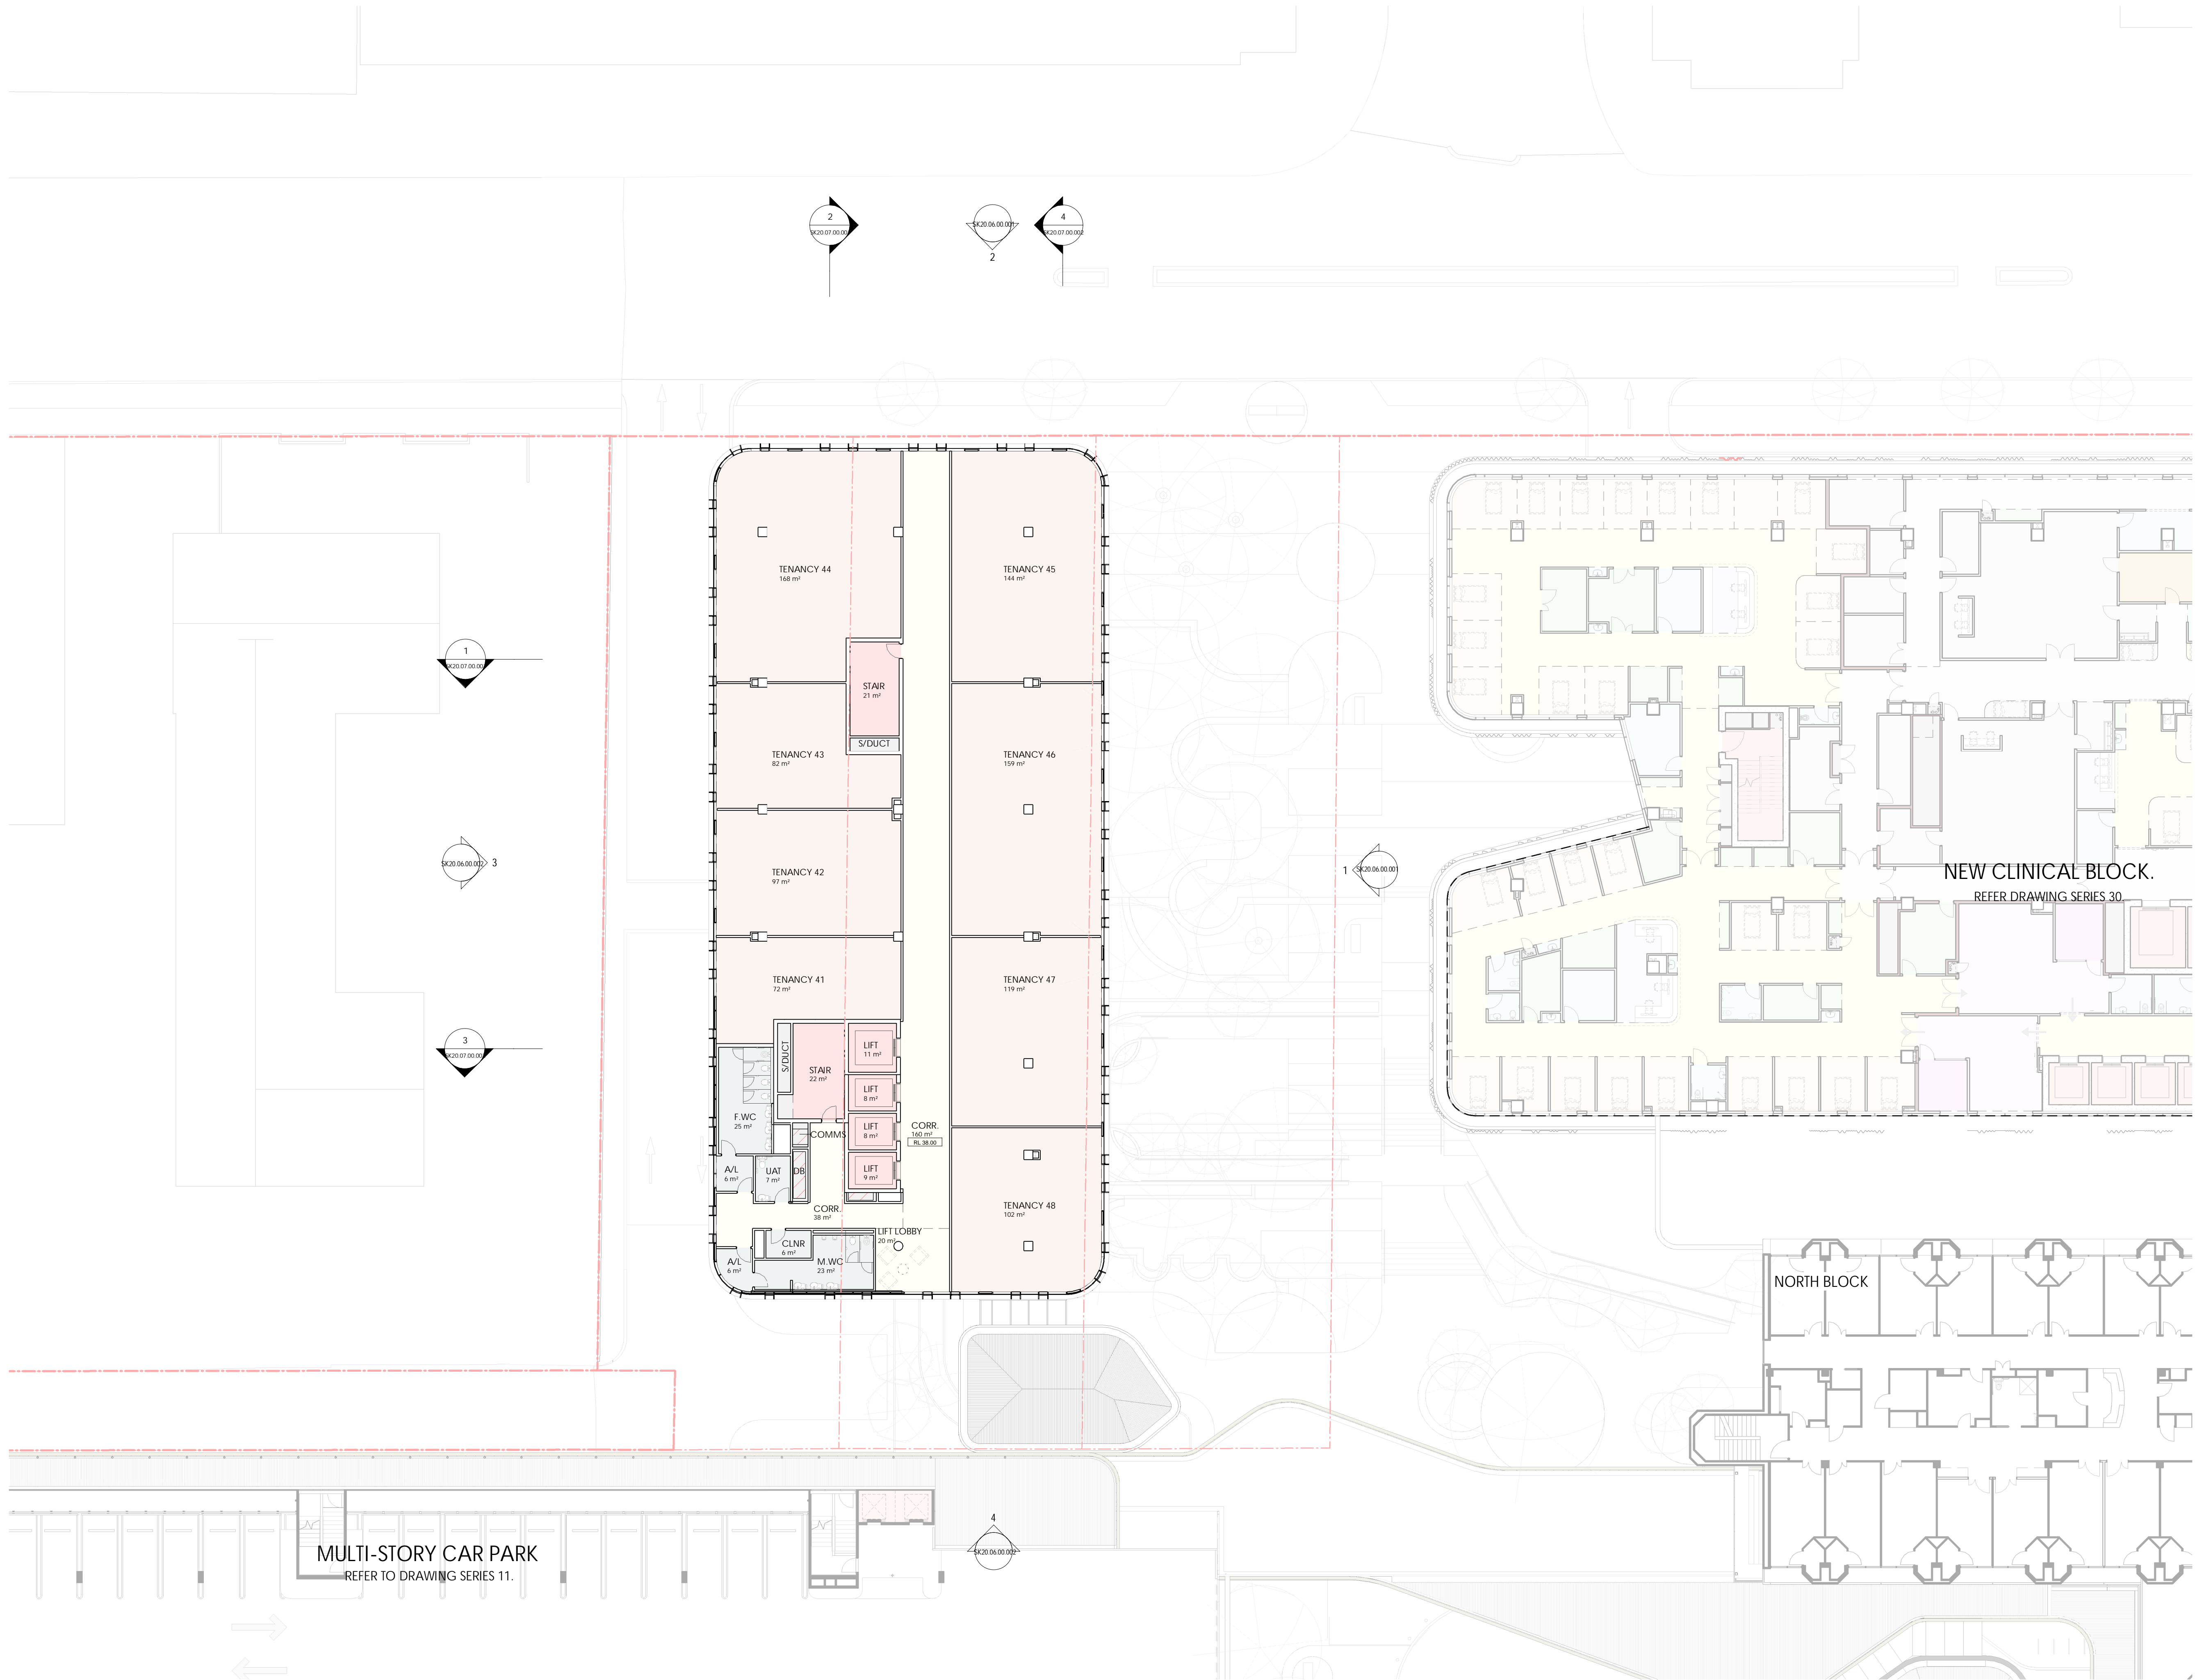


DEPARTMENT OF PLANNING, LANDS AND HERITAGE			
DATE		FILE	
19-Oct-2022		SDAU-041-21	

F	18-10-22	DEVELOPMENT APPLICATION	TDL
REV	DATE	DESCRIPTION	BY

DEVELOPMENT APPLICATION

CONTRACTORS MUST VERIFY ALL DIMENSIONS ON THE SITE BEFORE COMMENCING ANY WORK ON SITE OR MAKING ANY SHOP DRAWINGS WHICH MUST BE SUBMITTED AND APPROVED BY THE MANUFACTURE. THIS IS A CAD DRAWING DO NOT ALTER MANUALLY. DO NOT SCALE FROM THIS DRAWING.

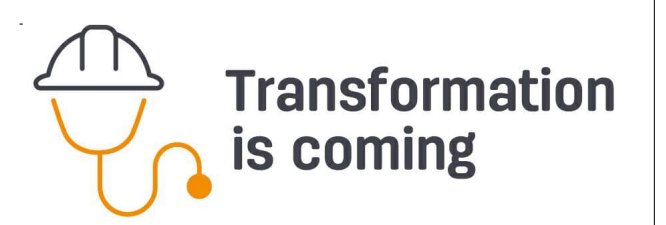

ARCHITECT

silver thomas hanley  
ARCHITECTURE  
SUITE 6, LEVEL 3 | 1 HOOD STREET | SUBIACO WA 6008

CLIENT

ST JOHN OF GOD  
Subiaco Hospital

PROJECT


SJGSH - MEDICAL SUITES

CAMBRIDGE STREET, SUBIACO WA

ARCHITECTURAL

DRAWING

LEVEL 04 - PROPOSED FLOOR PLAN


		0  30mm		
DRAWN	CB	APPROVED	SJGSH AS CONSTRUCTED DRAWING No.	
SCALE	1:200 @B1	DATE	18.10.22	
STH PROJECT No.	3223	PROJECT REF	DRAWING No.	REV.
		SJGSH	SK20.03.04.100	F
THIS DOCUMENT IS COPYRIGHT & MAY NOT BE REPRODUCED BY ANY MEANS WITHOUT WRITTEN PERMISSION				



FILE LOCATION: C:\Users\SJGSH\A\_CS\_2021\DA\_041\DA\_041\_ARCHITECTURAL\FRC-04

PLOT DATE: 17/10/2022 12:15:32 PM



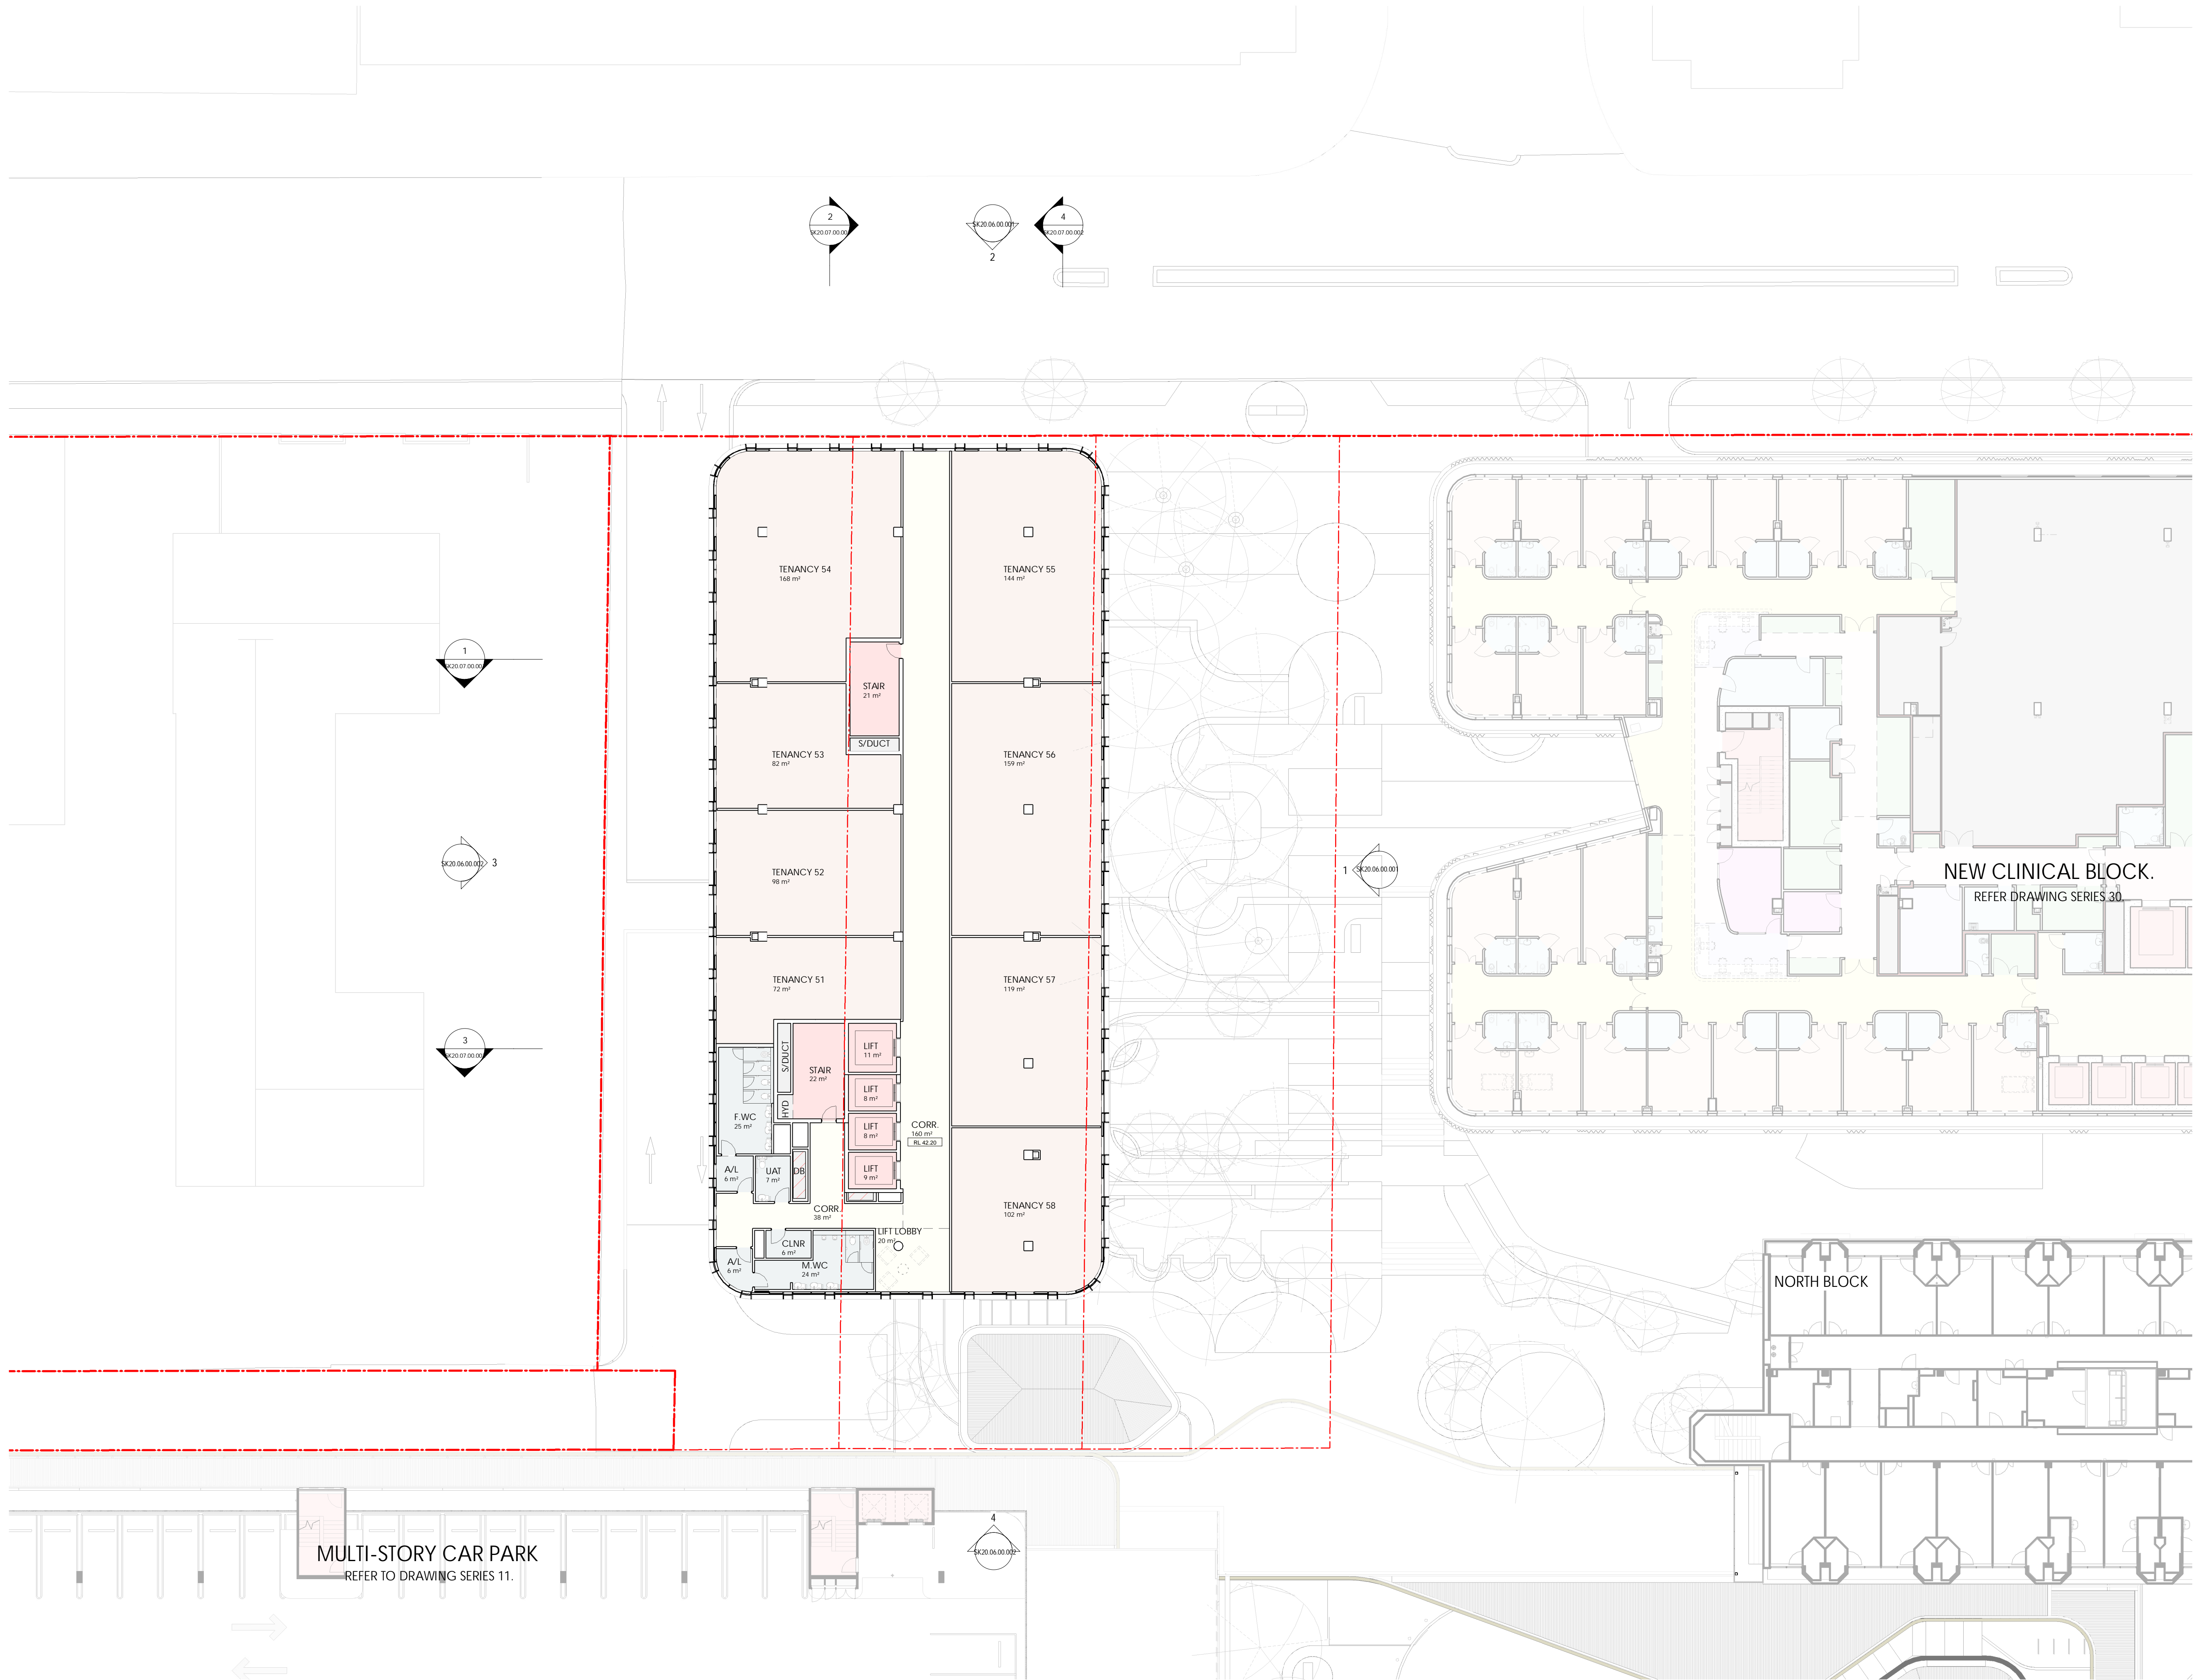

DEPARTMENT OF PLANNING, LANDS AND HERITAGE

DATE: 19-Oct-2022FILE: SDAU-041-21


F	18.10.22	DEVELOPMENT APPLICATION	TDL
REV	DATE	DESCRIPTION	BY
DEVELOPMENT APPLICATION			
CONTRACTORS MUST VERIFY ALL DIMENSIONS ON THE SITE BEFORE COMMENCING ANY WORK ON SITE OR MAKING ANY SHOP DRAWINGS WHICH MUST BE SUBMITTED AND APPROVED BEFORE MANUFACTURE. THIS IS A CADAS DRAWING. DO NOT ALTER MANUALLY. DO NOT SCALE FROM THIS DRAWING.			
<div><div></div><div>Transformation is coming</div></div>			
ARCHITECT			
silver thomas hanley ARCHITECTURE SUITE 6, LEVEL 3   1 HOOD STREET   SUBIACO WA 6008			
CLIENT			
<div><div></div><div>ST JOHN OF GOD Subiaco Hospital</div></div>			
PROJECT			
SJGSH - MEDICAL SUITES			
CAMBRIDGE STREET, SUBIACO WA			
ARCHITECTURAL			
DRAWING			
LEVEL 05 - PROPOSED FLOOR PLAN			
0 30mm			
DRAWN	CE	APPROVED	TDL/JS
SCALE	DATE	DATE	DATE
1:200 (#1)	18.10.22	18.10.22	18.10.22
3223	SJGSH	SK20.03.05.100	F
THIS DOCUMENT IS COPYRIGHT & MAY NOT BE REPRODUCED BY ANY MEANS WITHOUT WRITTEN PERMISSION			

NORTH

FILE LOCATION: C:\Users\SJGSH\A\_CS\_2021\DA\_008\_clinicalphases\FBC-01

PLOT DATE: 17/12/2023 12:15:46 PM




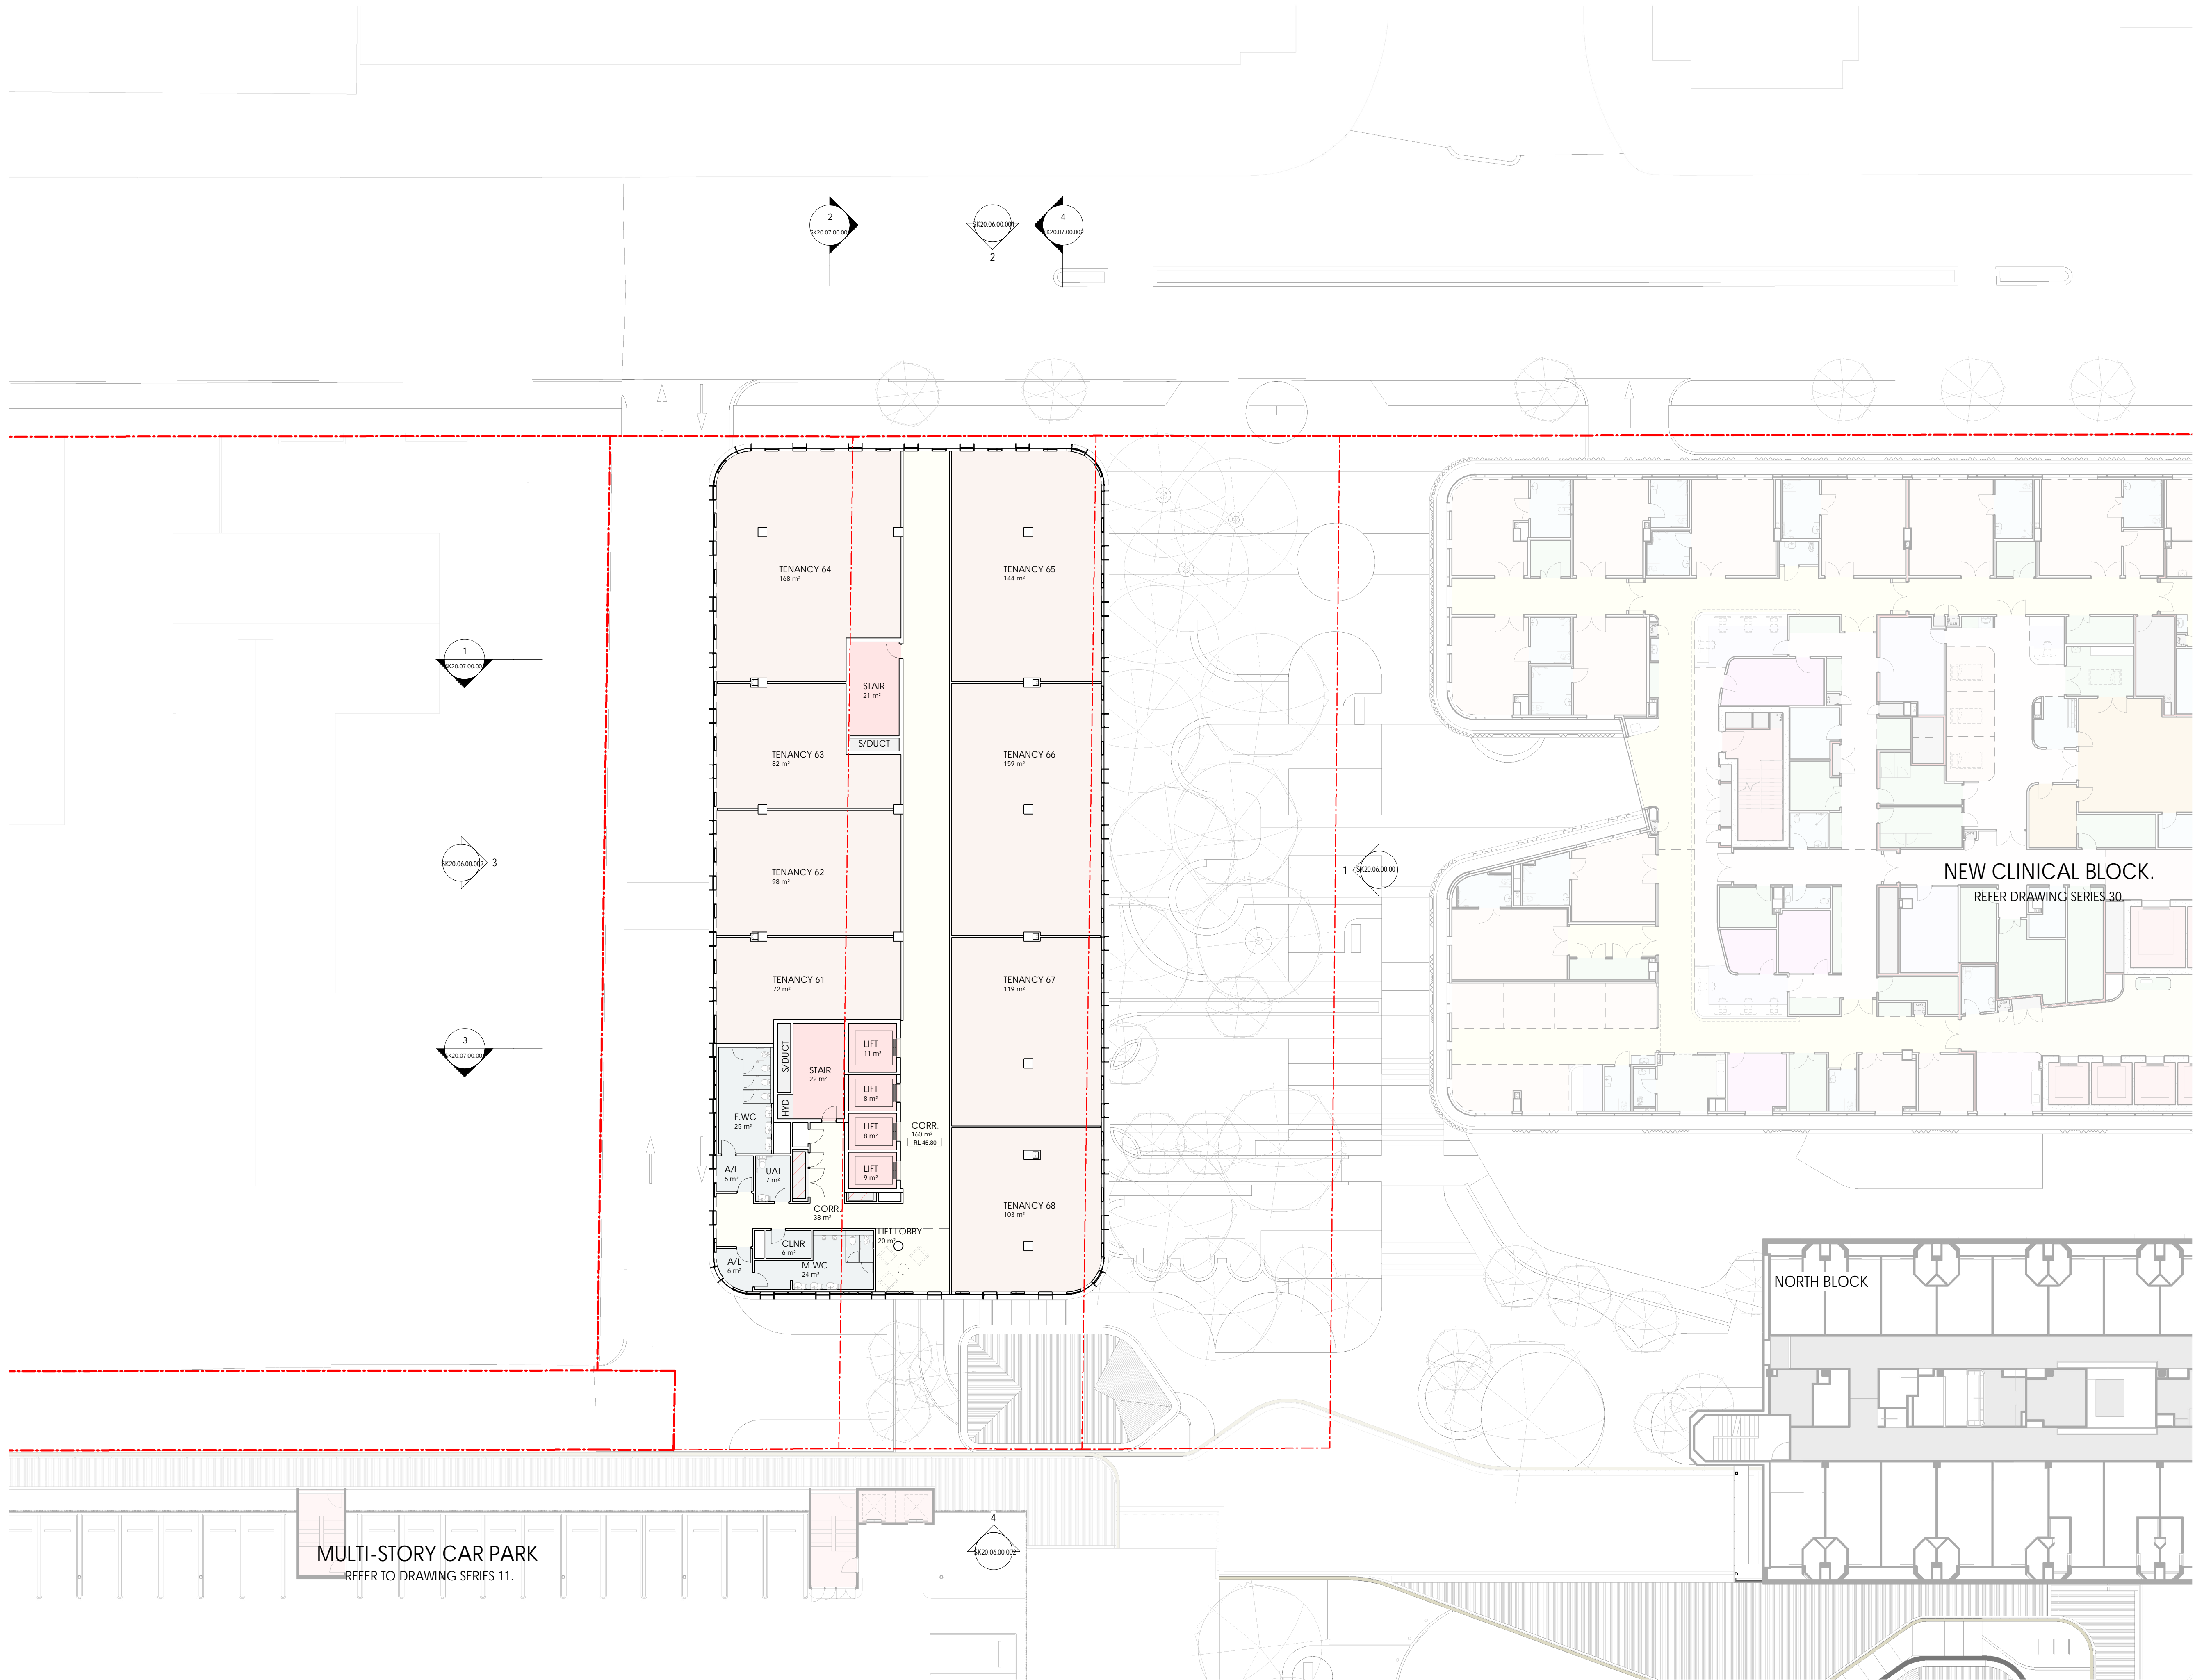

DEPARTMENT OF PLANNING, LANDS AND HERITAGE


DATE: 19-Oct-2022FILE: SDAU-041-21

F	18.10.22	DEVELOPMENT APPLICATION	TDL
REV	DATE	DESCRIPTION	BY
DEVELOPMENT APPLICATION			
CONTRACTORS MUST VERIFY ALL DIMENSIONS ON THE SITE BEFORE COMMENCING ANY WORK ON SITE OR MAKING ANY SHOP DRAWINGS WHICH MUST BE SUBMITTED AND APPROVED BEFORE MANUFACTURE. THIS IS A CADAS DRAWING DO NOT ALTER MANUALLY. DO NOT SCALE FROM THIS DRAWING.			
<div><div></div><div>Transformation is coming</div></div>			
ARCHITECT			
<div><div></div><div>silver thomas hanleyARCHITECTURE</div><div>SUITE 6, LEVEL 3   1 HOOD STREET   SUBIACO WA 6008</div></div>			
CLIENT			
<div><div></div><div>ST JOHN OF GODSubiaco Hospital</div></div>			
PROJECT			
SJGSH - MEDICAL SUITES			
CAMBRIDGE STREET, SUBIACO WA			
ARCHITECTURAL			
DRAWING			
LEVEL 06 - PROPOSED FLOOR PLAN			
<div><div>0</div><div>30mm</div></div>			
DRAWN: 1.200 (H1) DATE: 18.10.22			
APPROVED: TDL			
SCALE: 1:200 (H1) PROJECT REF: 3223 SJGSH SK20.03.06.100 F			
DRAWING NO: 3223 SJGSH SK20.03.06.100 F			
PLOT DATE: 17/12/2023 12:16:00 PM			
THIS DOCUMENT IS COPYRIGHT & MAY NOT BE REPRODUCED BY ANY MEANS WITHOUT WRITTEN PERMISSION			

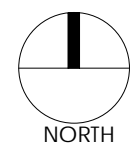

FILE LOCATION: C:\Users\SJGSH\A\_CS\_2021\DA\_RDP\_cdn\sjgsh\041-21




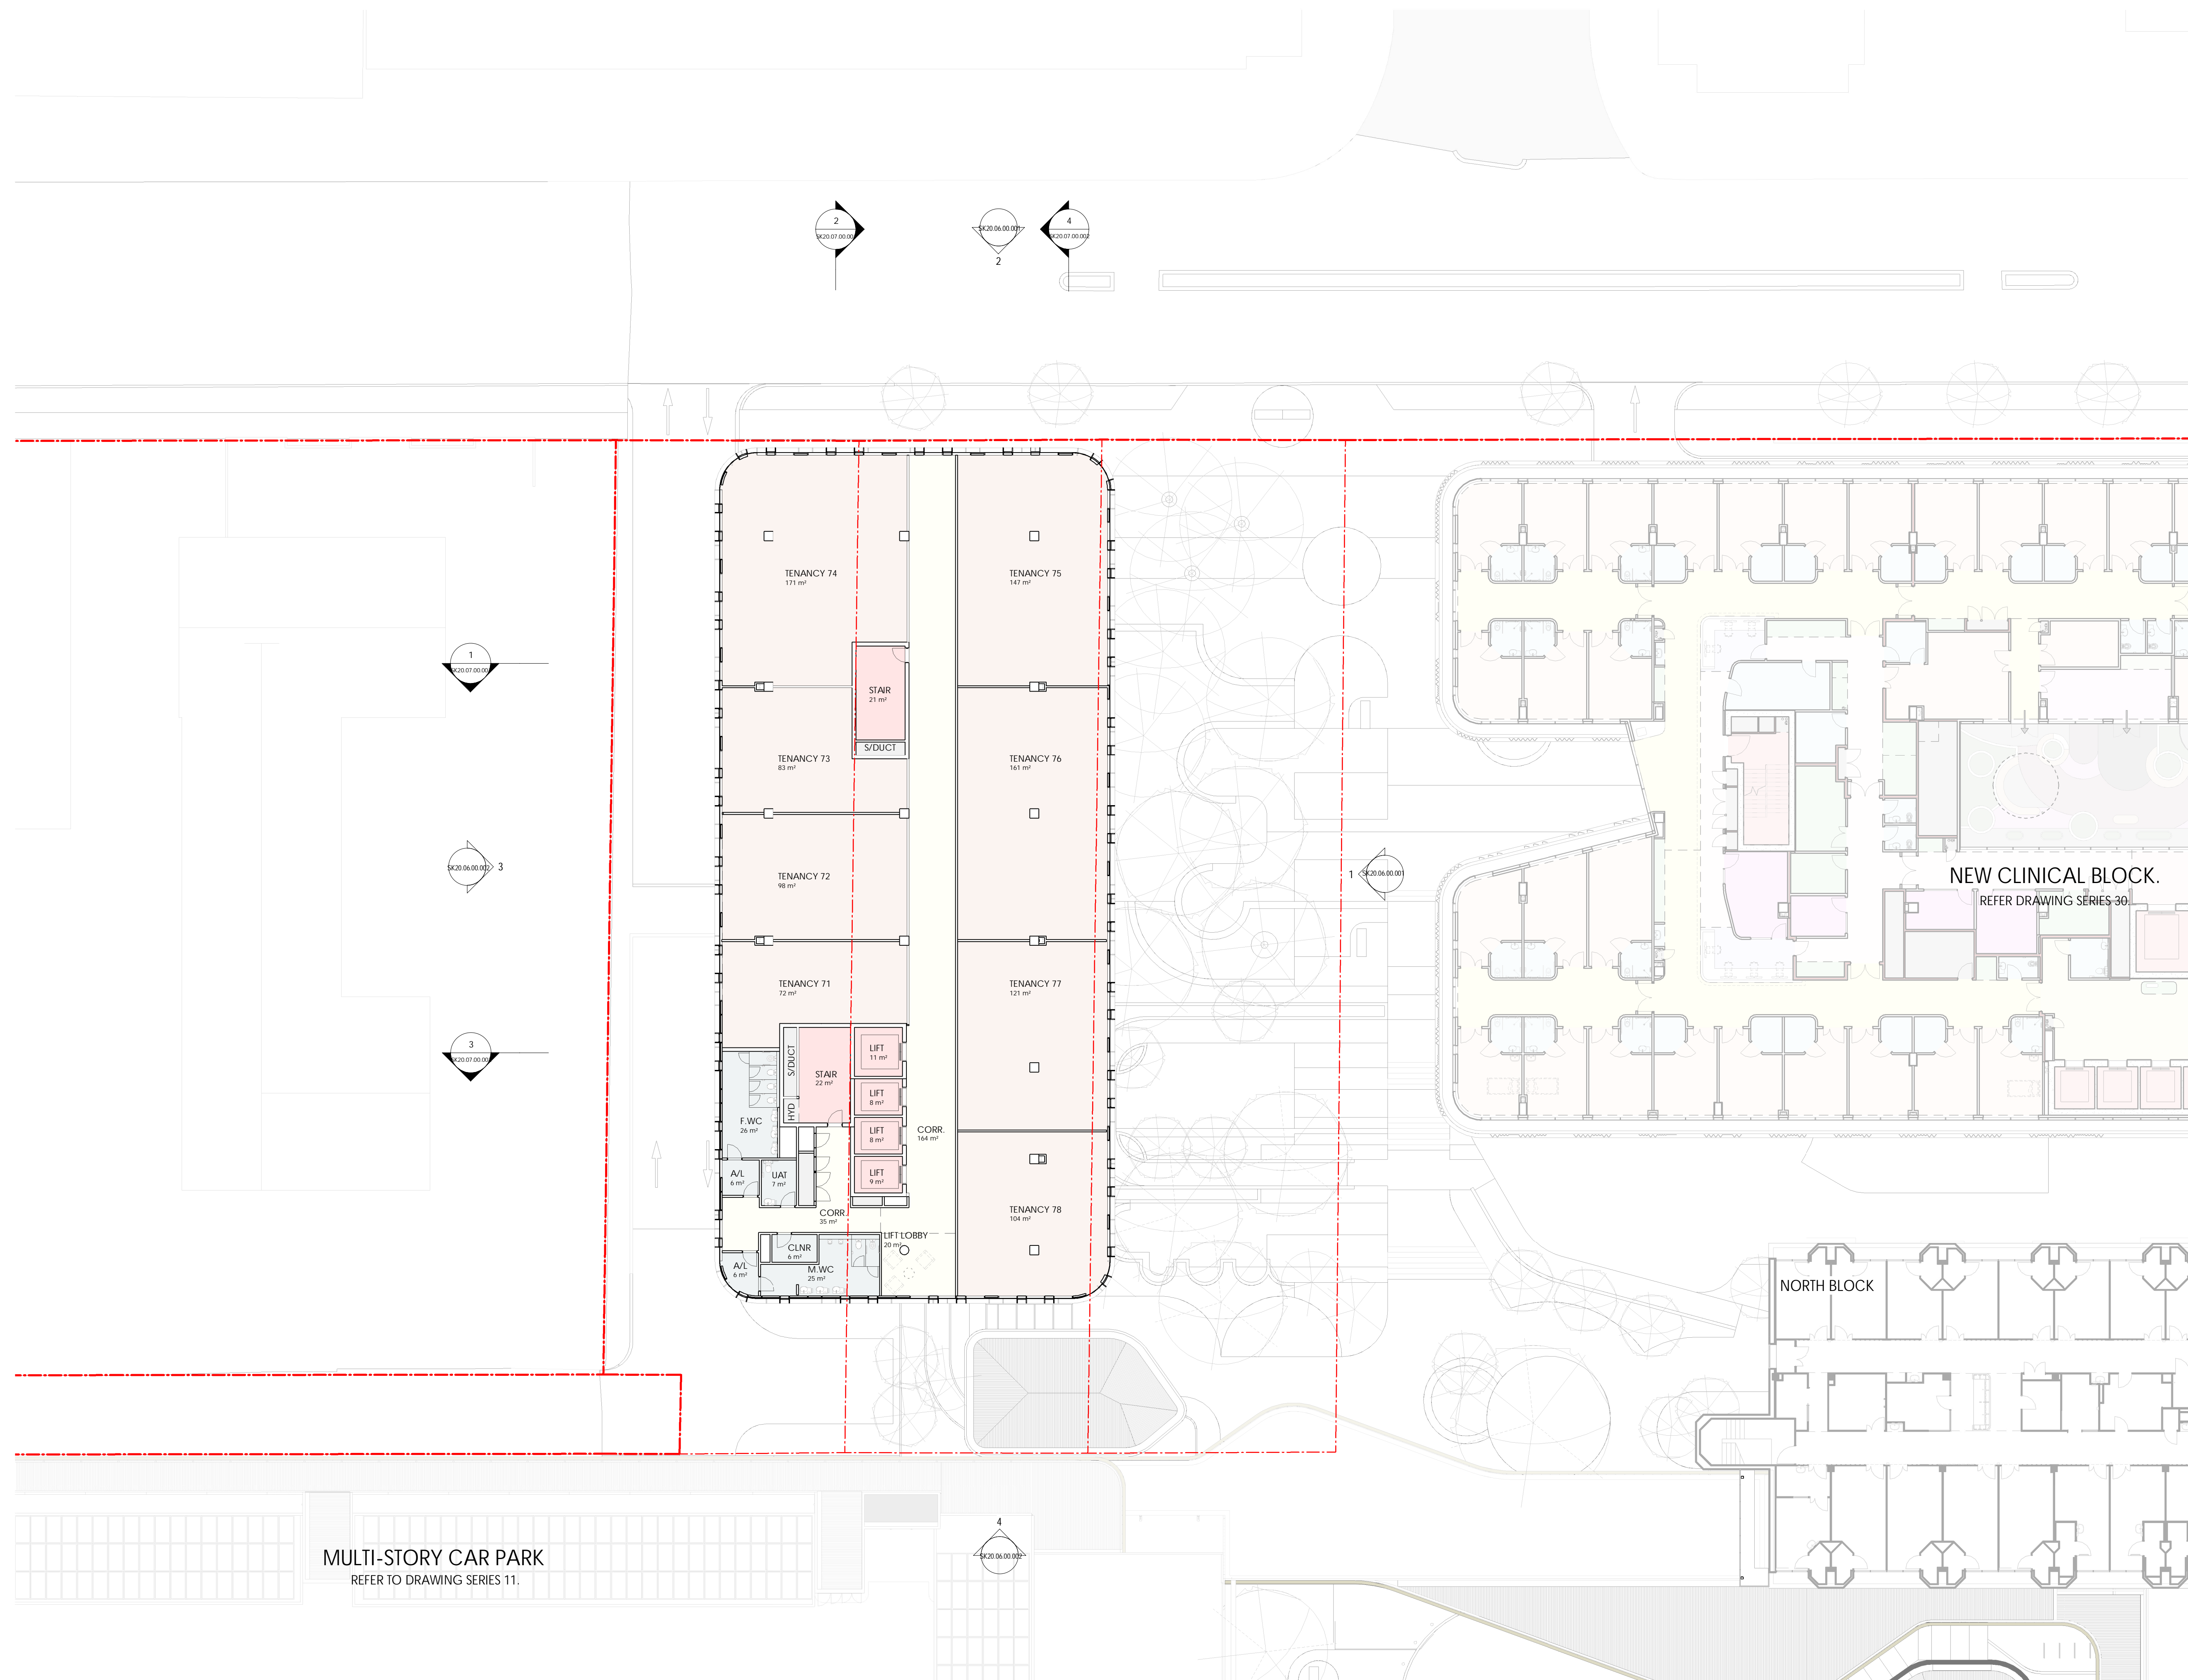

A	18.10.22	DEVELOPMENT APPLICATION	TDL
REV	DATE	DESCRIPTION	BY
DEVELOPMENT APPLICATION			

## DEVELOPMENT APPLICATION

CONTRACTORS MUST VERIFY ALL DIMENSIONS ON THE SITE BEFORE  
COMMENCING ANY WORK ON SITE OR MAKING ANY SHOP DRAWINGS WHICH  
MUST BE SUBMITTED AND APPROVED BEFORE MANUFACTURE.  
THIS IS A CADD DRAWING DO NOT AMEND MANUALLY.  
DO NOT SCALE FROM THIS DRAWING.

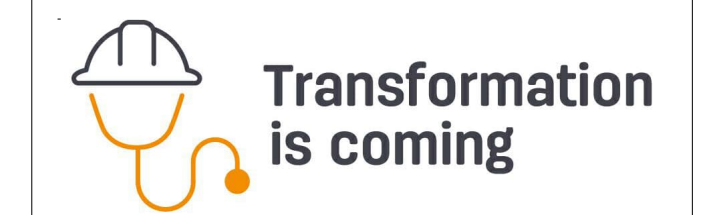

ARCHITECT



silver thomas hanley  
ARCHITECTURE

SUITE 6, LEVEL 3 | 1 HOOD STREET | SUBIACO WA 6008



PROJECT


**SJGSH - MEDICAL SUITES**

CAMBRIDGE STREET, SUBIACO WA


ARCHITECTURAL

DRAWING

LEVEL 07 - PROPOSED FLOOR PLAN

		0  30mm	
DRAWN	CB	APPROVED	TOL/NE
SCALE 1:200 @B1		DATE 18.10.22	5JGSH AS CONSTRUCTED DRAWING No.
5TH PROJECT No.	PROJECT REF	DRAWING No.	REV.
3223	5JGSH	SK20.03.07.101	A
THIS DOCUMENTS COPYRIGHT & MAY NOT BE REPRODUCED BY ANY MEANS WITHOUT WRITTEN PERMISSION			



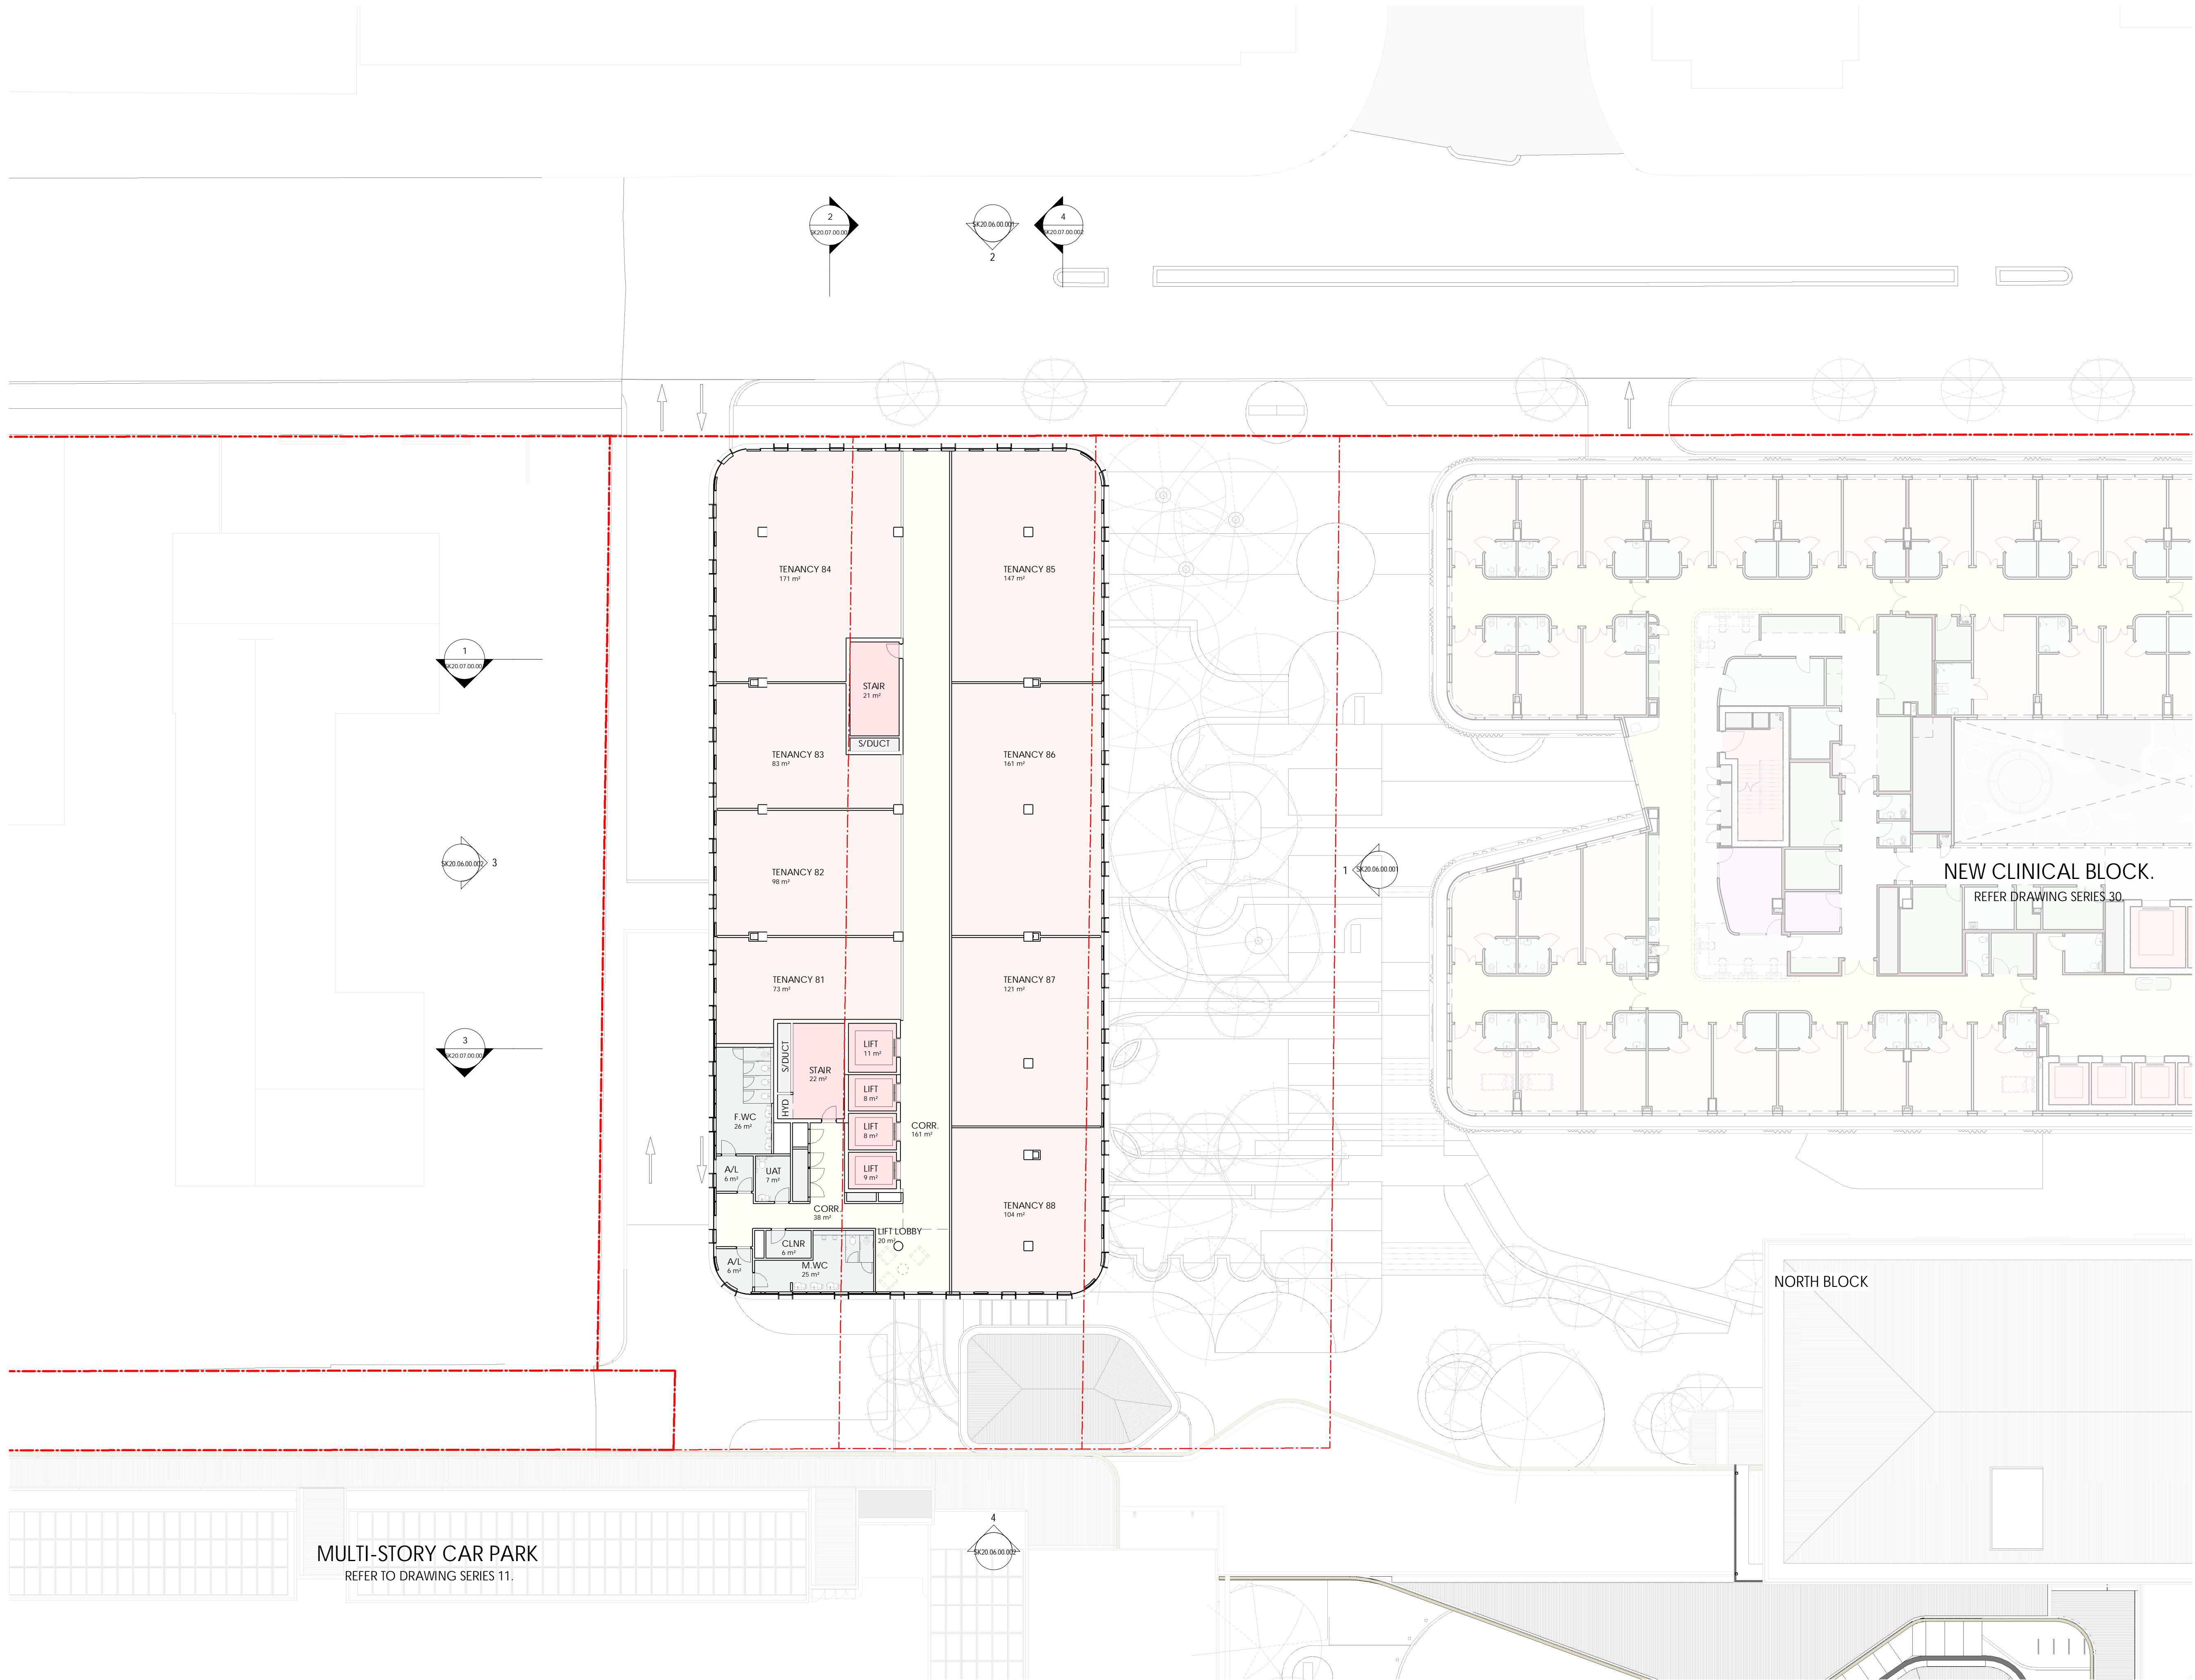

DEPARTMENT OF PLANNING, LANDS AND HERITAGE

DATE

FILE

19-Oct-2022

SDAU-041-21

A	18.10.22	DEVELOPMENT APPLICATION	TDL
REV	DATE	DESCRIPTION	BY

DEVELOPMENT APPLICATION

CONTRACTORS MUST VERIFY ALL DIMENSIONS ON THE SITE BEFORE COMMENCING ANY WORK ON SITE OR MAKING ANY SHOP DRAWINGS WHICH MUST BE SUBMITTED AND APPROVED BY THE MANUFACTURE. THIS IS A CADAS DRAWING DO NOT ALTERED MANUALLY. DO NOT SCALE FROM THIS DRAWING.

Transformation is coming

ARCHITECT

silver thomas hanley ARCHITECTURE

SUITE 6, LEVEL 3 | 1 HOOD STREET | SUBIACO WA 6008

CLIENT

ST JOHN OF GOD Subiaco Hospital

PROJECT

SJGSH - MEDICAL SUITES

CAMBRIDGE STREET, SUBIACO WA

ARCHITECTURAL

DRAWING

LEVEL 08 - PROPOSED FLOOR PLAN

0

30mm

DRAWN	CE	APPROVED	TDL/JS
SCALE	DATE	DATE	DATE
1:200 (#1)	18.10.22	18.10.22	18.10.22

3223

SJGSH

SK20.03.08.102

A


1

NORTH

18/10/2022 9:35:12 AM

FILE LOCATION: C:\Users\SGSH\A\_CS\_2021\DA\_08P\_chrisphillips\FRC-01



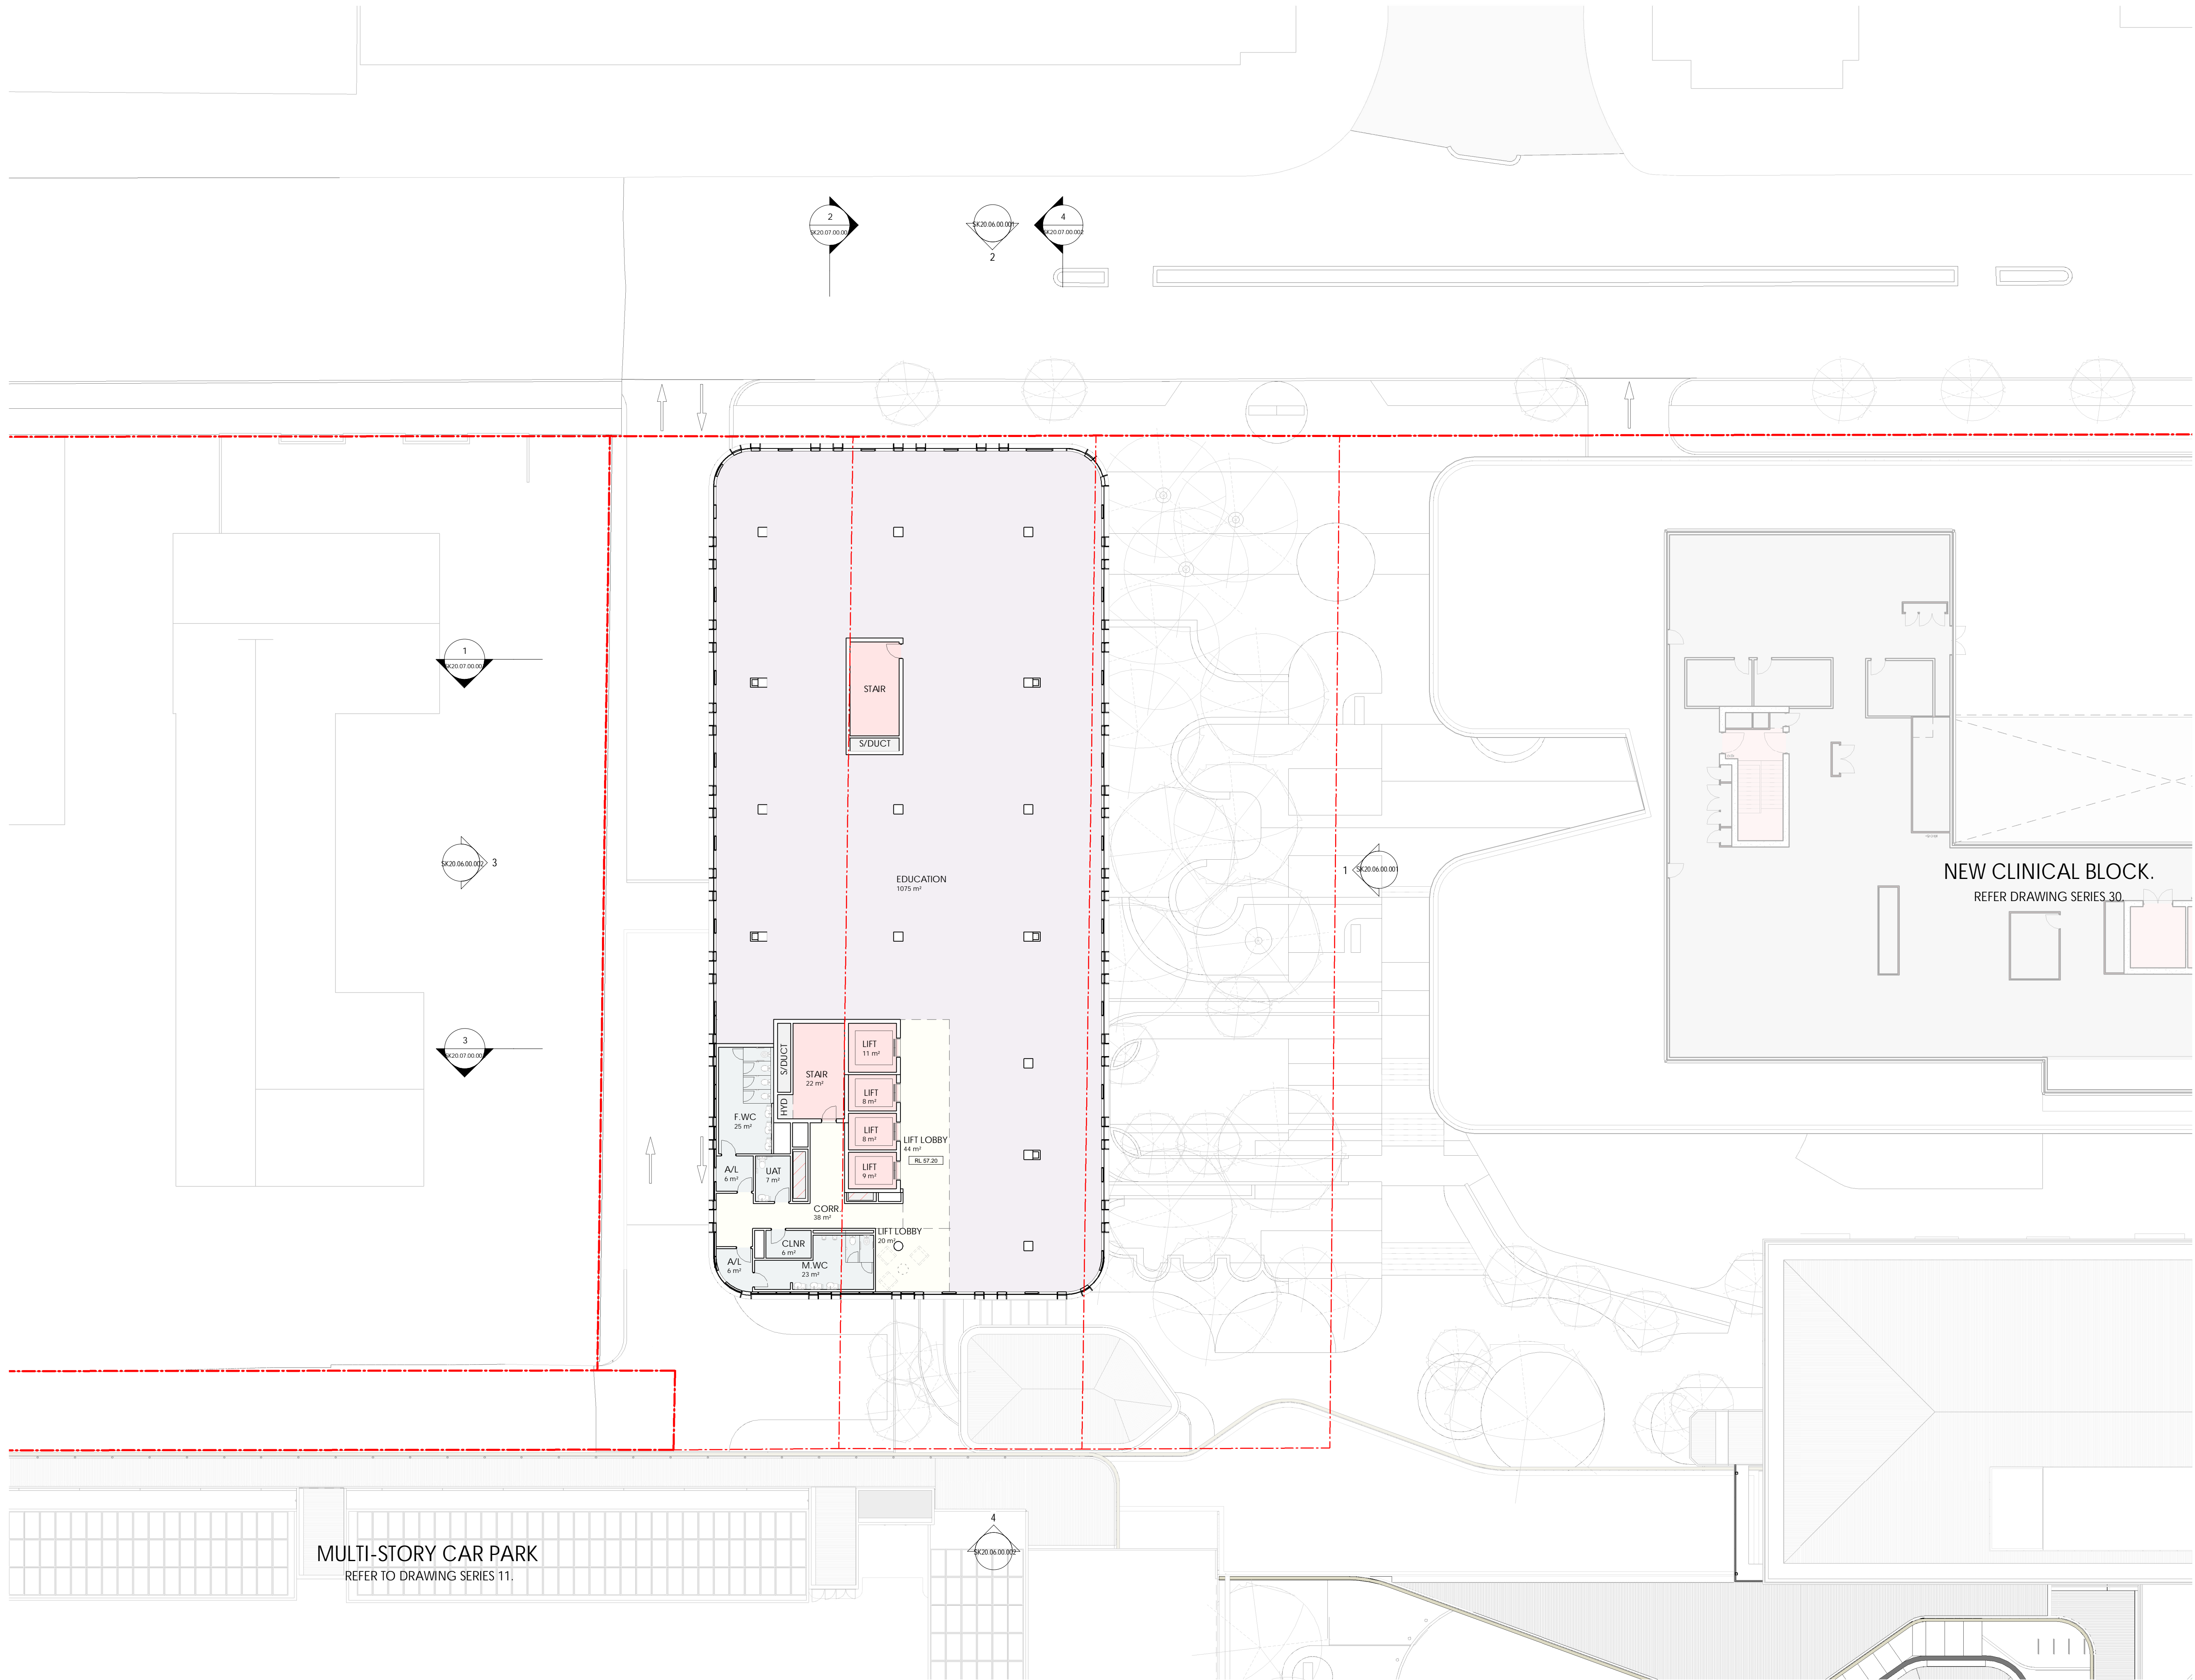

DEPARTMENT OF PLANNING, LANDS AND HERITAGE

DATE: 19-Oct-2022FILE: SDAU-041-21

F	18.10.22	DEVELOPMENT APPLICATION	TDL
REV	DATE	DESCRIPTION	BY

DEVELOPMENT APPLICATION

CONTRACTORS MUST VERIFY ALL DIMENSIONS ON THE SITE BEFORE COMMENCING ANY WORK ON SITE OR MAKING ANY SHOP DRAWINGS WHICH MUST BE SUBMITTED AND APPROVED BEFORE MANUFACTURE. THIS IS A CALLED DRAWING. DO NOT AMEND MANUALLY. DO NOT SCALE FROM THIS DRAWING.

ARCHITECT

SUITE 6, LEVEL 3 | 1 HOOD STREET | SUBIACO WA 6008

CLIENT

SJGSH - MEDICAL SUITES

CAMBRIDGE STREET, SUBIACO WA

ARCHITECTURAL

DRAWING

LEVEL 09 - PROPOSED FLOOR PLAN

DRAWN

SCALE

DATE

PROJECT REF

DRAWING NO

REV

APPROVED

DATE

PROJECT REF

DRAWING NO

REV

0

30mm

3223

SJGSH

SK20.03.09.100

F


THIS DOCUMENT IS COPYRIGHT & MAY NOT BE REPRODUCED BY ANY MEANS WITHOUT WRITTEN PERMISSION

FILE LOCATION: C:\Users\SJGSH\A\_CS\_2021\DA\_008\_clinicalphse4\FRC-01







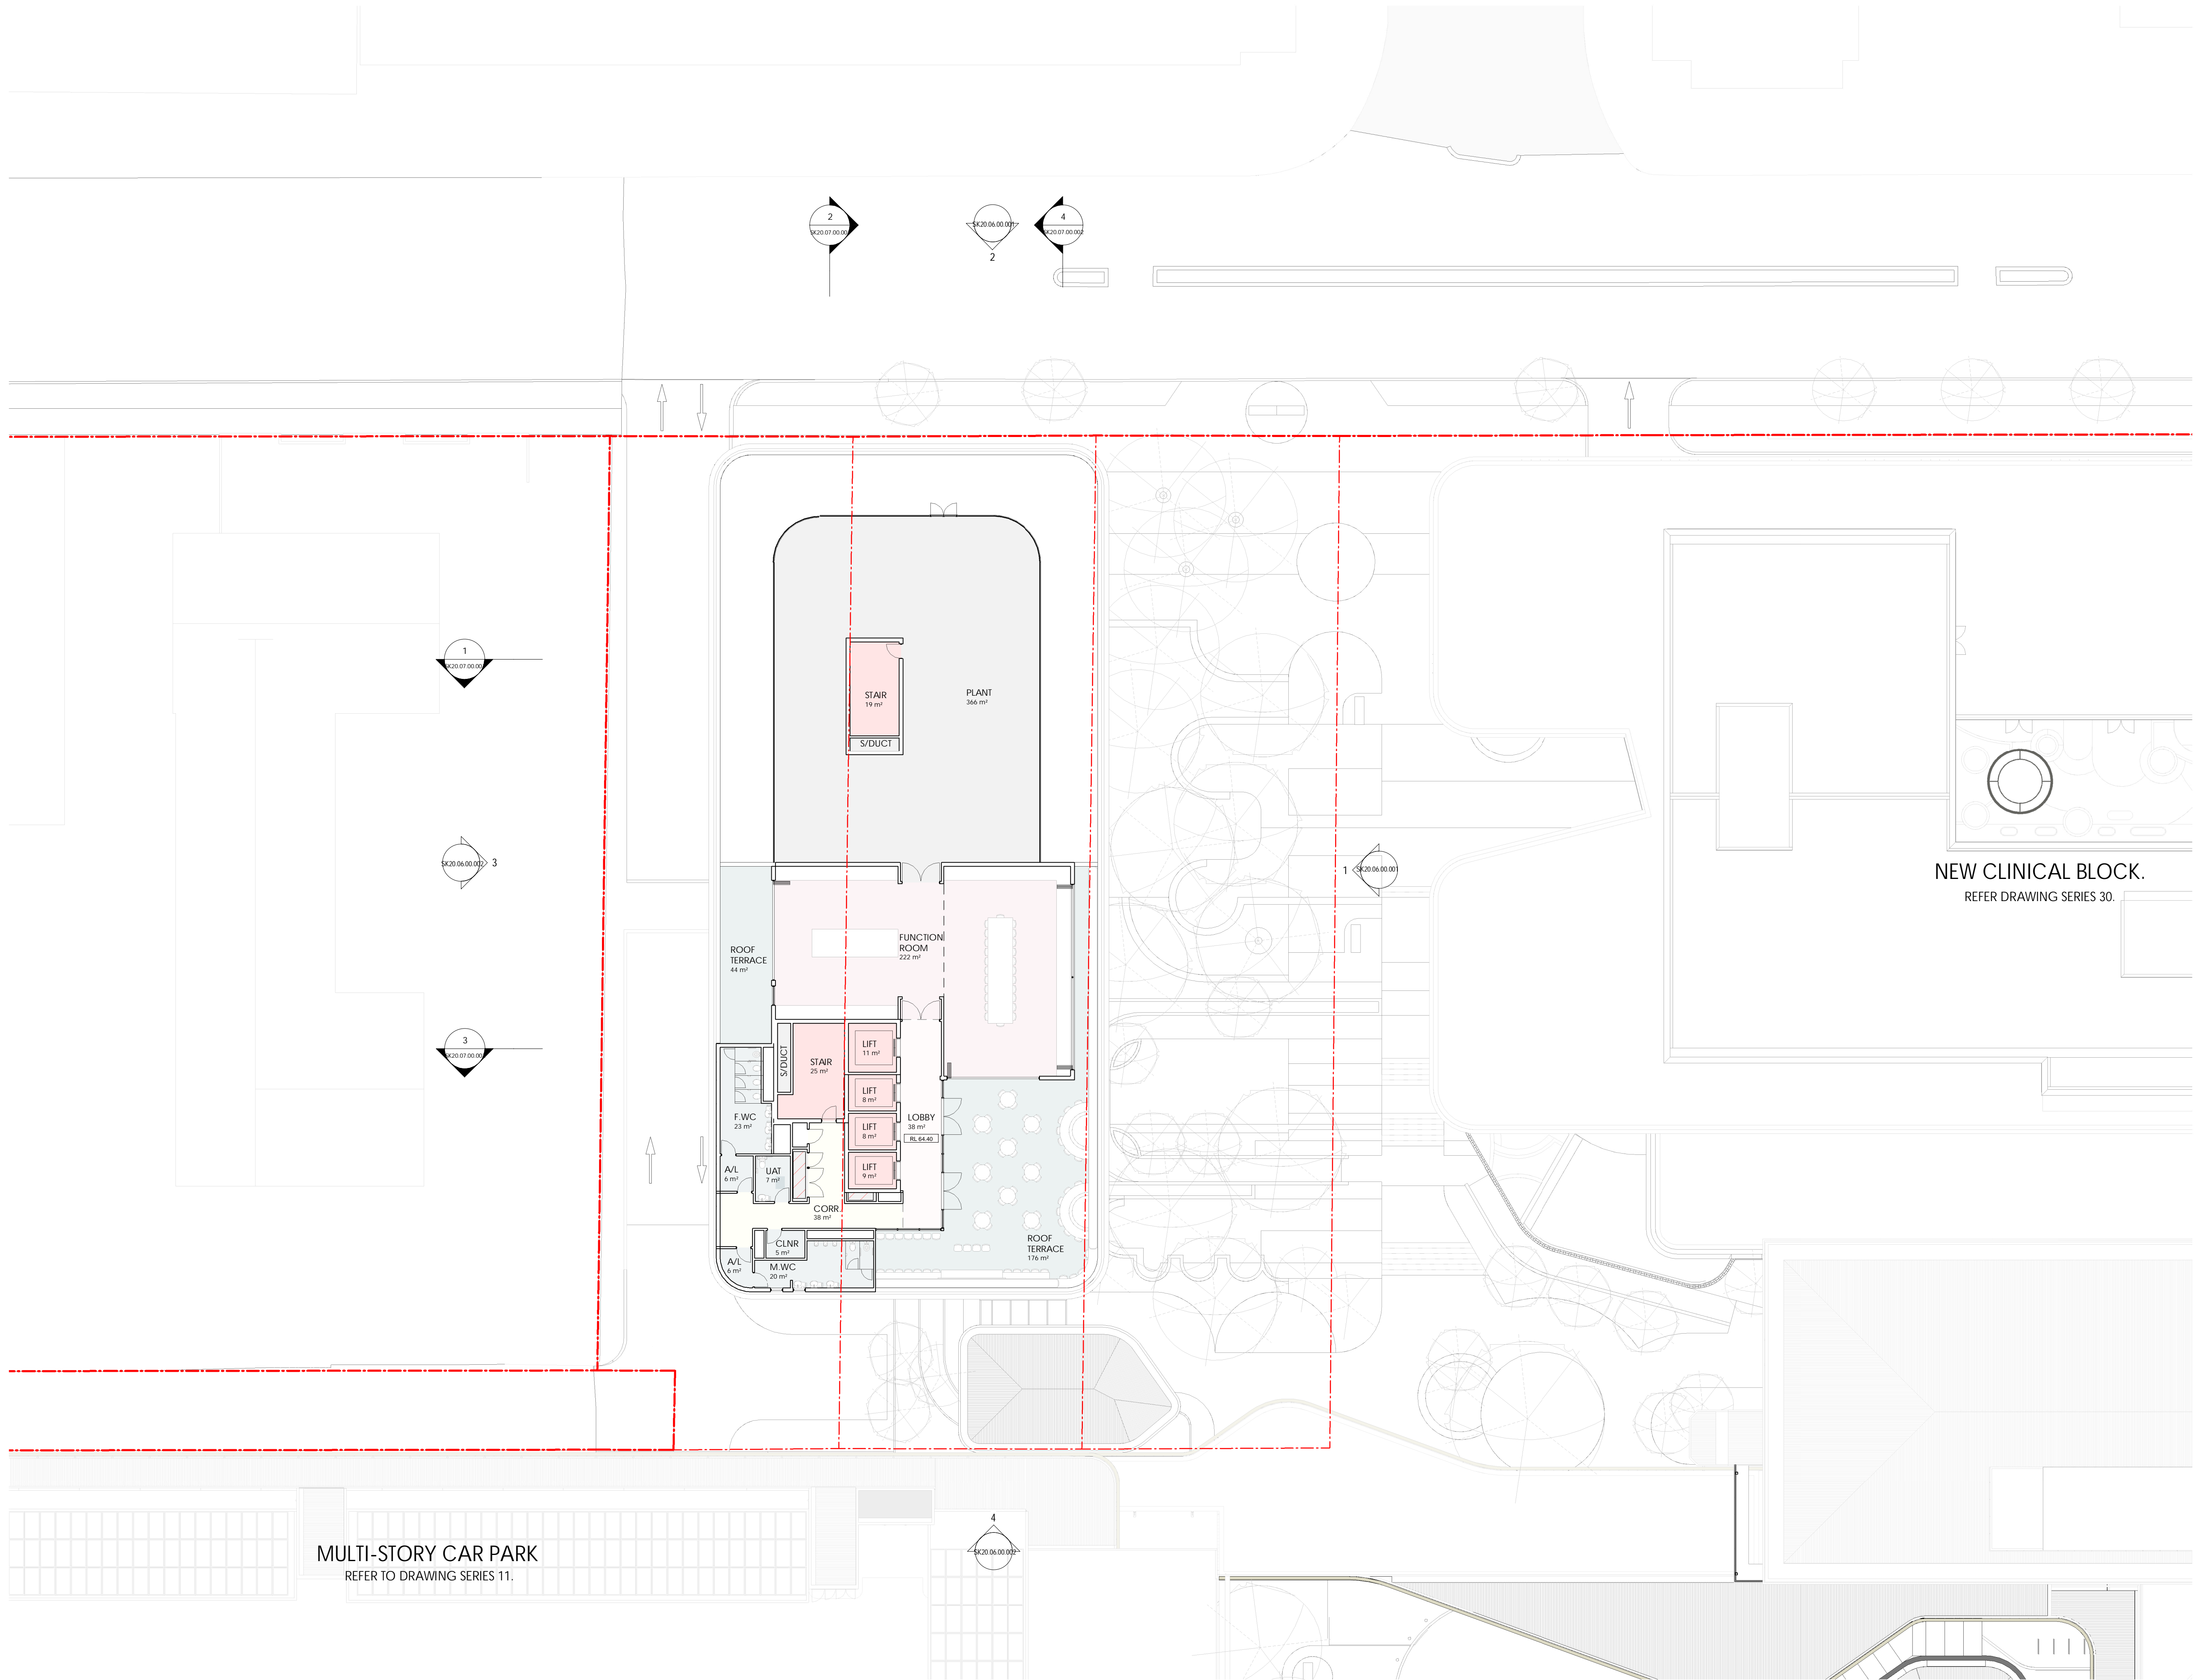

NEW CLINICAL BLOCK.  
REFER DRAWING SERIES 30.

MULTI-STORY CAR PARK  
REFER TO DRAWING SERIES 11.

DEPARTMENT OF PLANNING, LANDS AND HERITAGE

DATE: 19-Oct-2022FILE: SDAU-041-21

F	18.10.22	DEVELOPMENT APPLICATION	TDL
REV	DATE	DESCRIPTION	BY

DEVELOPMENT APPLICATION

CONTRACTORS MUST VERIFY ALL DIMENSIONS ON THE SITE BEFORE COMMENCING ANY WORK ON SITE OR MAKING ANY SHOP DRAWINGS WHICH MUST BE SUBMITTED AND APPROVED BEFORE MANUFACTURE. THIS IS A CADAS DRAWING. DO NOT ALTER MANUALLY. DO NOT SCALE FROM THIS DRAWING.

ARCHITECT

SUITE 6, LEVEL 3 | 1 HOOD STREET | SUBIACO WA 6008

CLIENT

PROJECT

SJGSH - MEDICAL SUITES

CAMBRIDGE STREET, SUBIACO WA

ARCHITECTURAL

DRAWING

LEVEL 11 - PROPOSED FLOOR PLAN

DRAWN

SCALE

3223

DATE

18.10.22

PROJECT REF

SJGSH SK20.03.11.100

REVISION

F

APPROVED

SJGSH AS CONSTRUCTED DRAWING NO.

DATE

18.10.22

PROJECT REF

SJGSH SK20.03.11.100

REVISION

F

0

30mm

1

200


1000

17/10/2022 12:17:39 PM


FILE LOCATION: C:\Users\SJGSH\A\_CS\_2021\DA\_008\_chrisphillips\FRC-01

NORTH



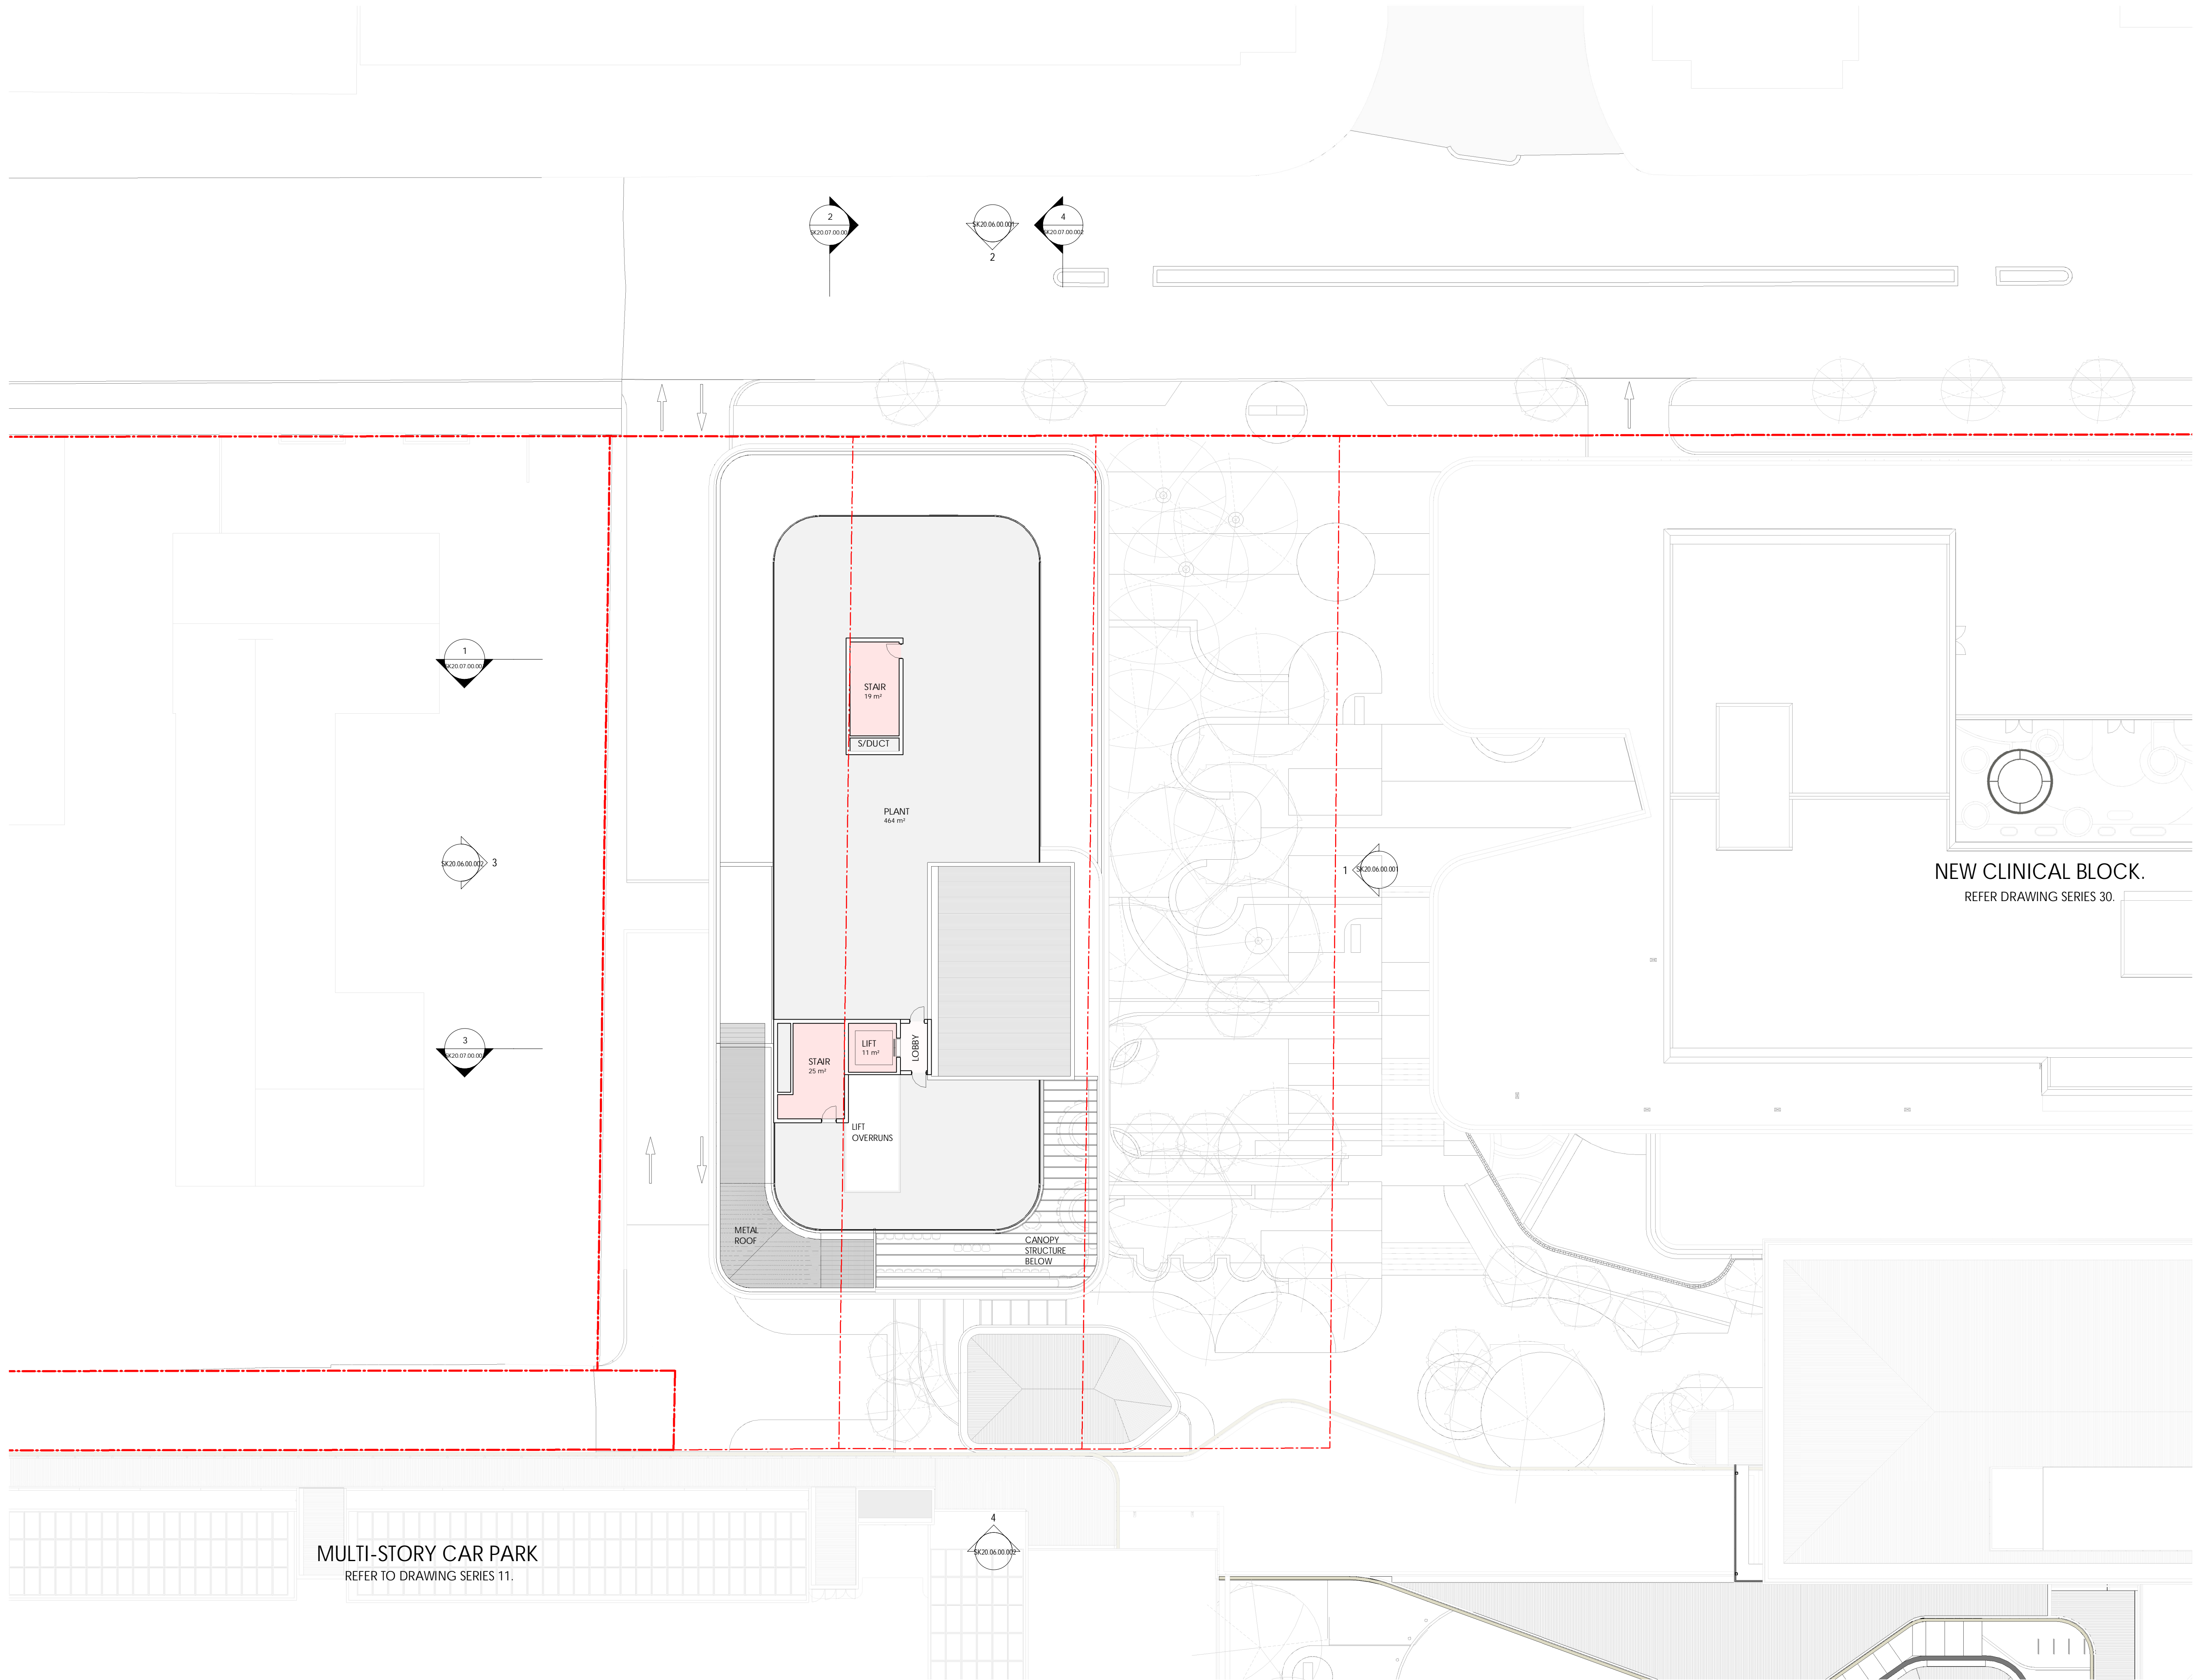




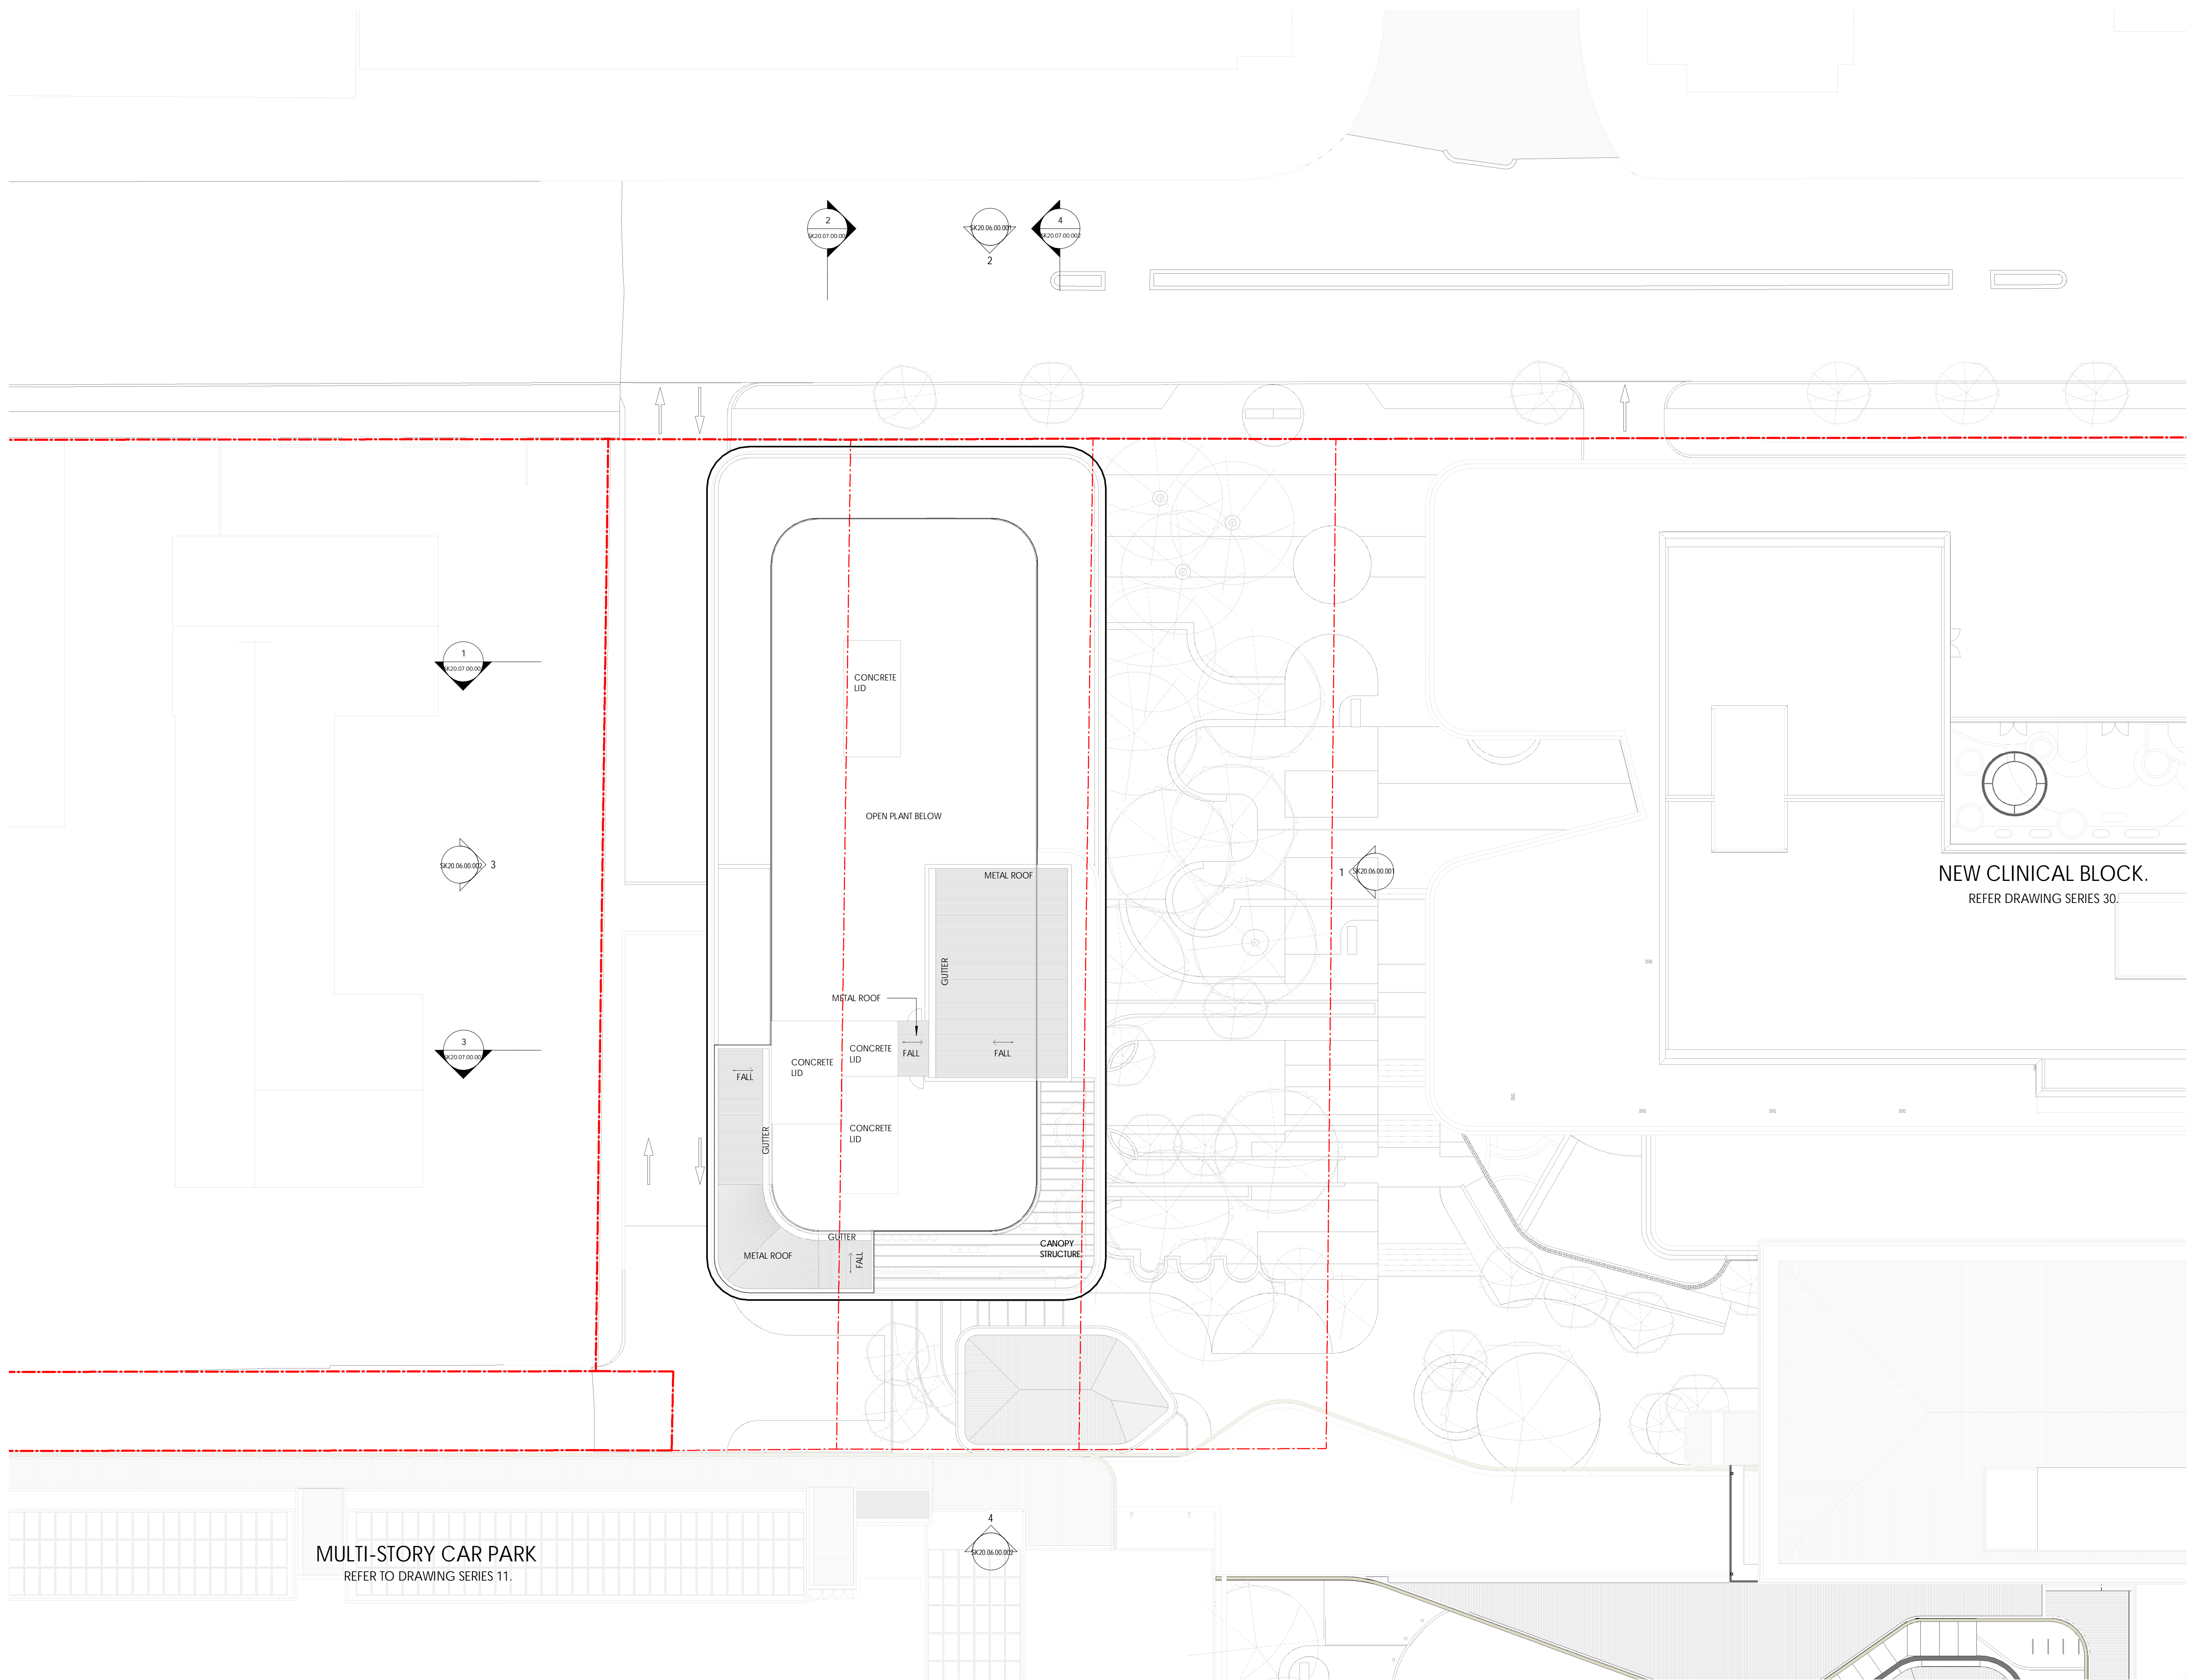

DEPARTMENT OF PLANNING, LANDS  
AND HERITAGE  
DATE  
19-Oct-2022  
FILE  
SDAU-041-21

REV	DATE	DESCRIPTION	TDL	BY
-----	------	-------------	-----	----

DEVELOPMENT APPLICATION  
CONTRACTORS MUST VERIFY ALL DIMENSIONS ON THE SITE BEFORE COMMENCING ANY WORK ON SITE OR MAKING ANY SHOP DRAWINGS WHICH MUST BE SUBMITTED AND APPROVED BEFORE MANUFACTURE. THIS IS A CADDED DRAWING DO NOT AMEND MANUALLY. DO NOT SCALE FROM THIS DRAWING.

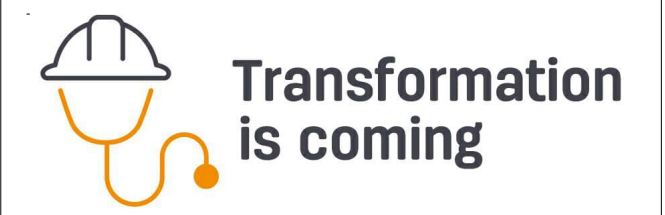

ARCHITECT  
silver thomas hanley  
ARCHITECTURE  
SUITE 6, LEVEL 3 | 1 HOOD STREET | SUBIACO WA 6008

CLIENT  
ST JOHN OF GOD  
Subiaco Hospital

PROJECT  
SJGSH - MEDICAL SUITES  
CAMBRIDGE STREET, SUBIACO WA  
ARCHITECTURAL

DRAWING  
ROOF - PROPOSED OVERALL ROOF PLAN


DRAWN	DATE	APPROVED	TITLE	SCALE	DATE	PROJECT REF	DRAWING NO	REV
3223	18-10-22			1:200 (H1)	18-10-22			
3223	18-10-22			1:200 (H1)	18-10-22			

THIS DOCUMENT IS COPYRIGHT & MAY NOT BE REPRODUCED BY ANY MEANS WITHOUT WRITTEN PERMISSION


FILE LOCATION: C:\Users\SJGSH\A\_CS\_3071\DA\_008\_chrisphillips\FBC-01

PLOT DATE: 17/12/2022 11:18:32 PM



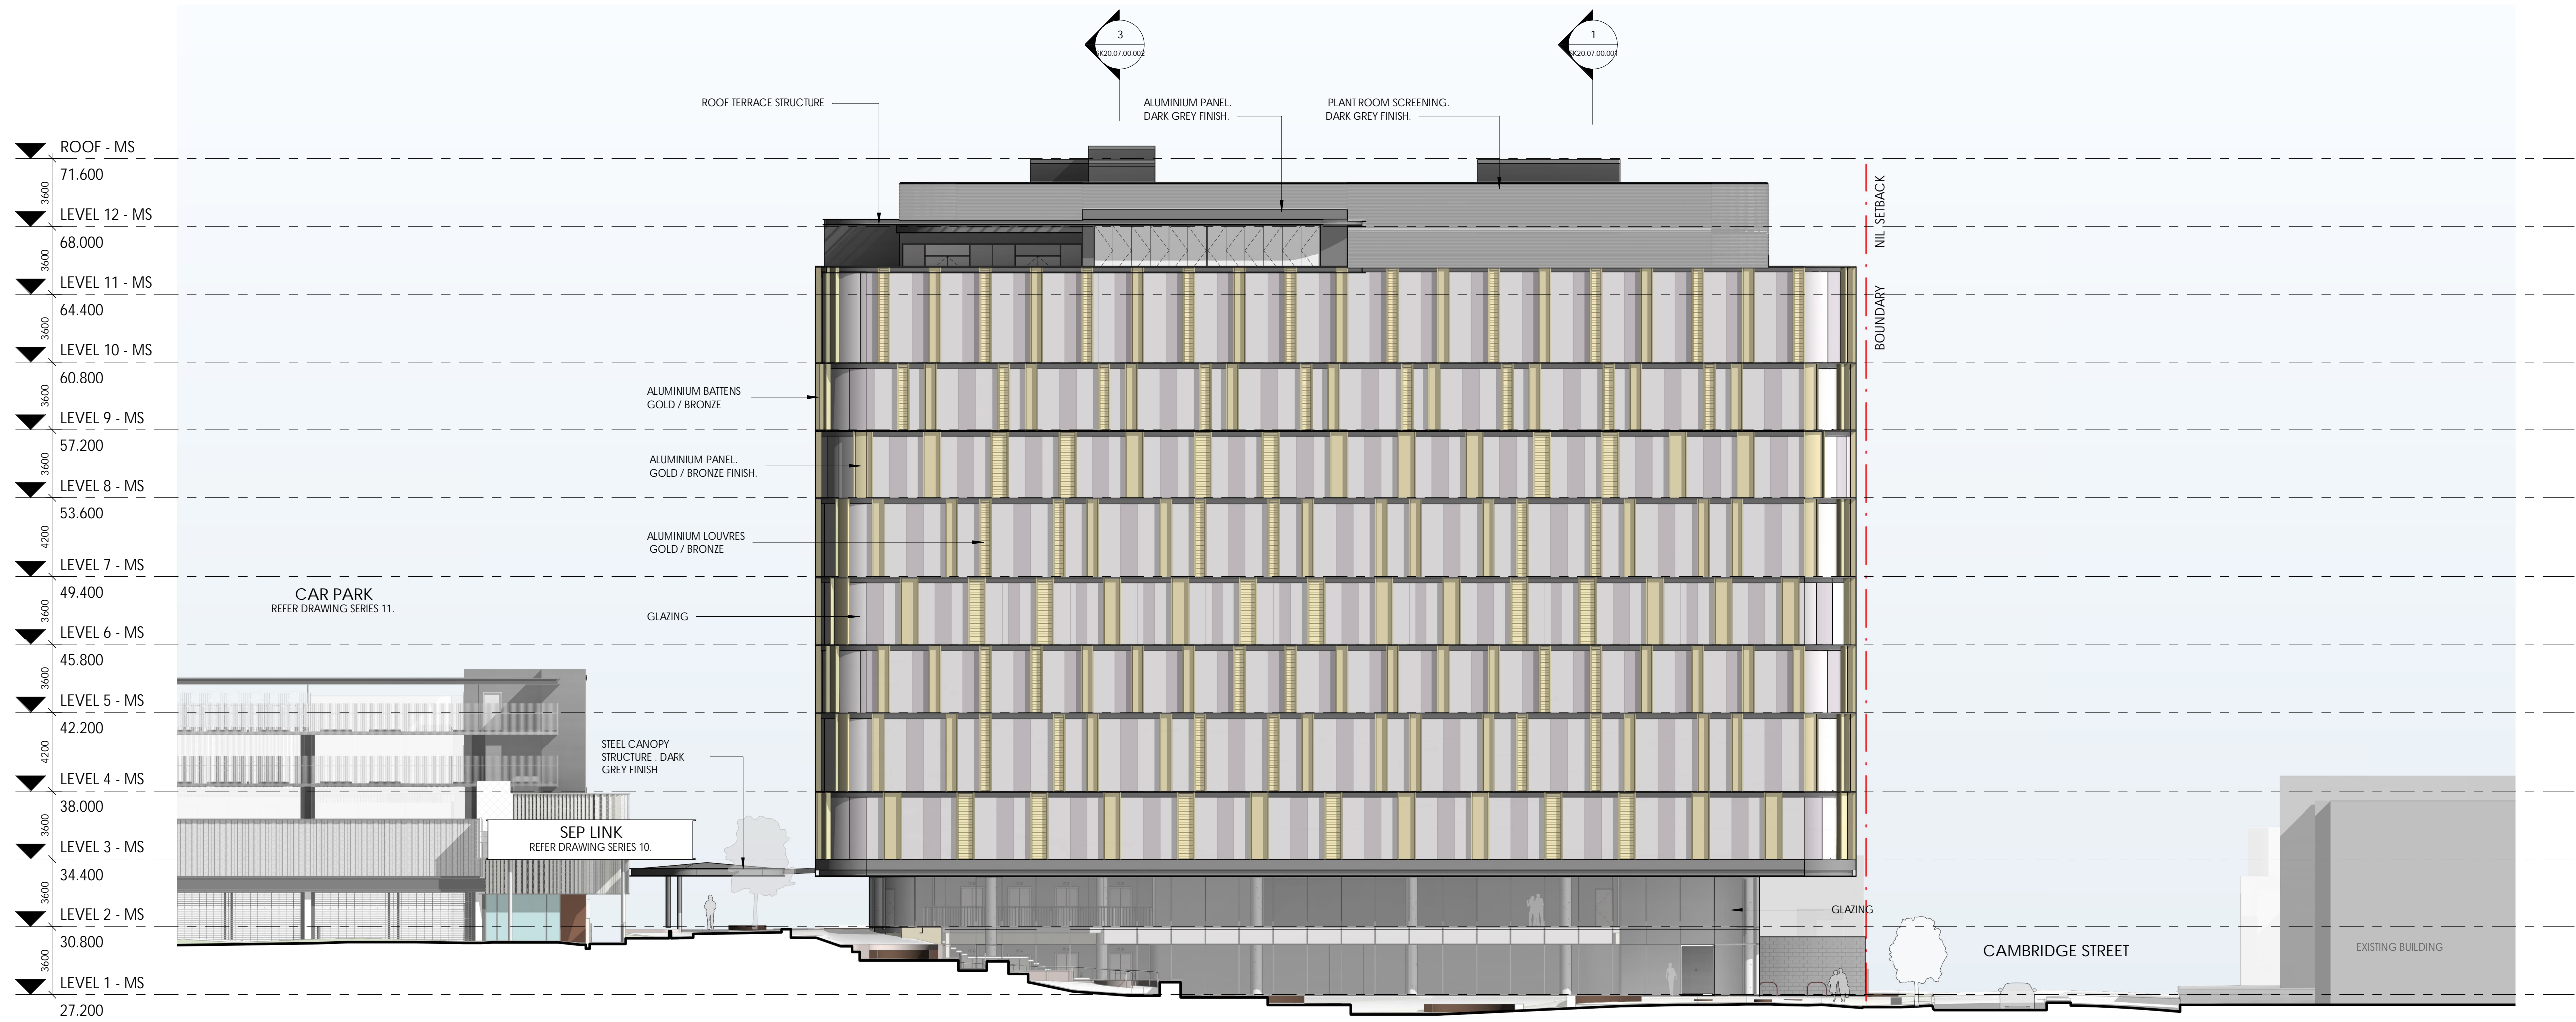


1 Elevation - East  
SCALE 1 : 200

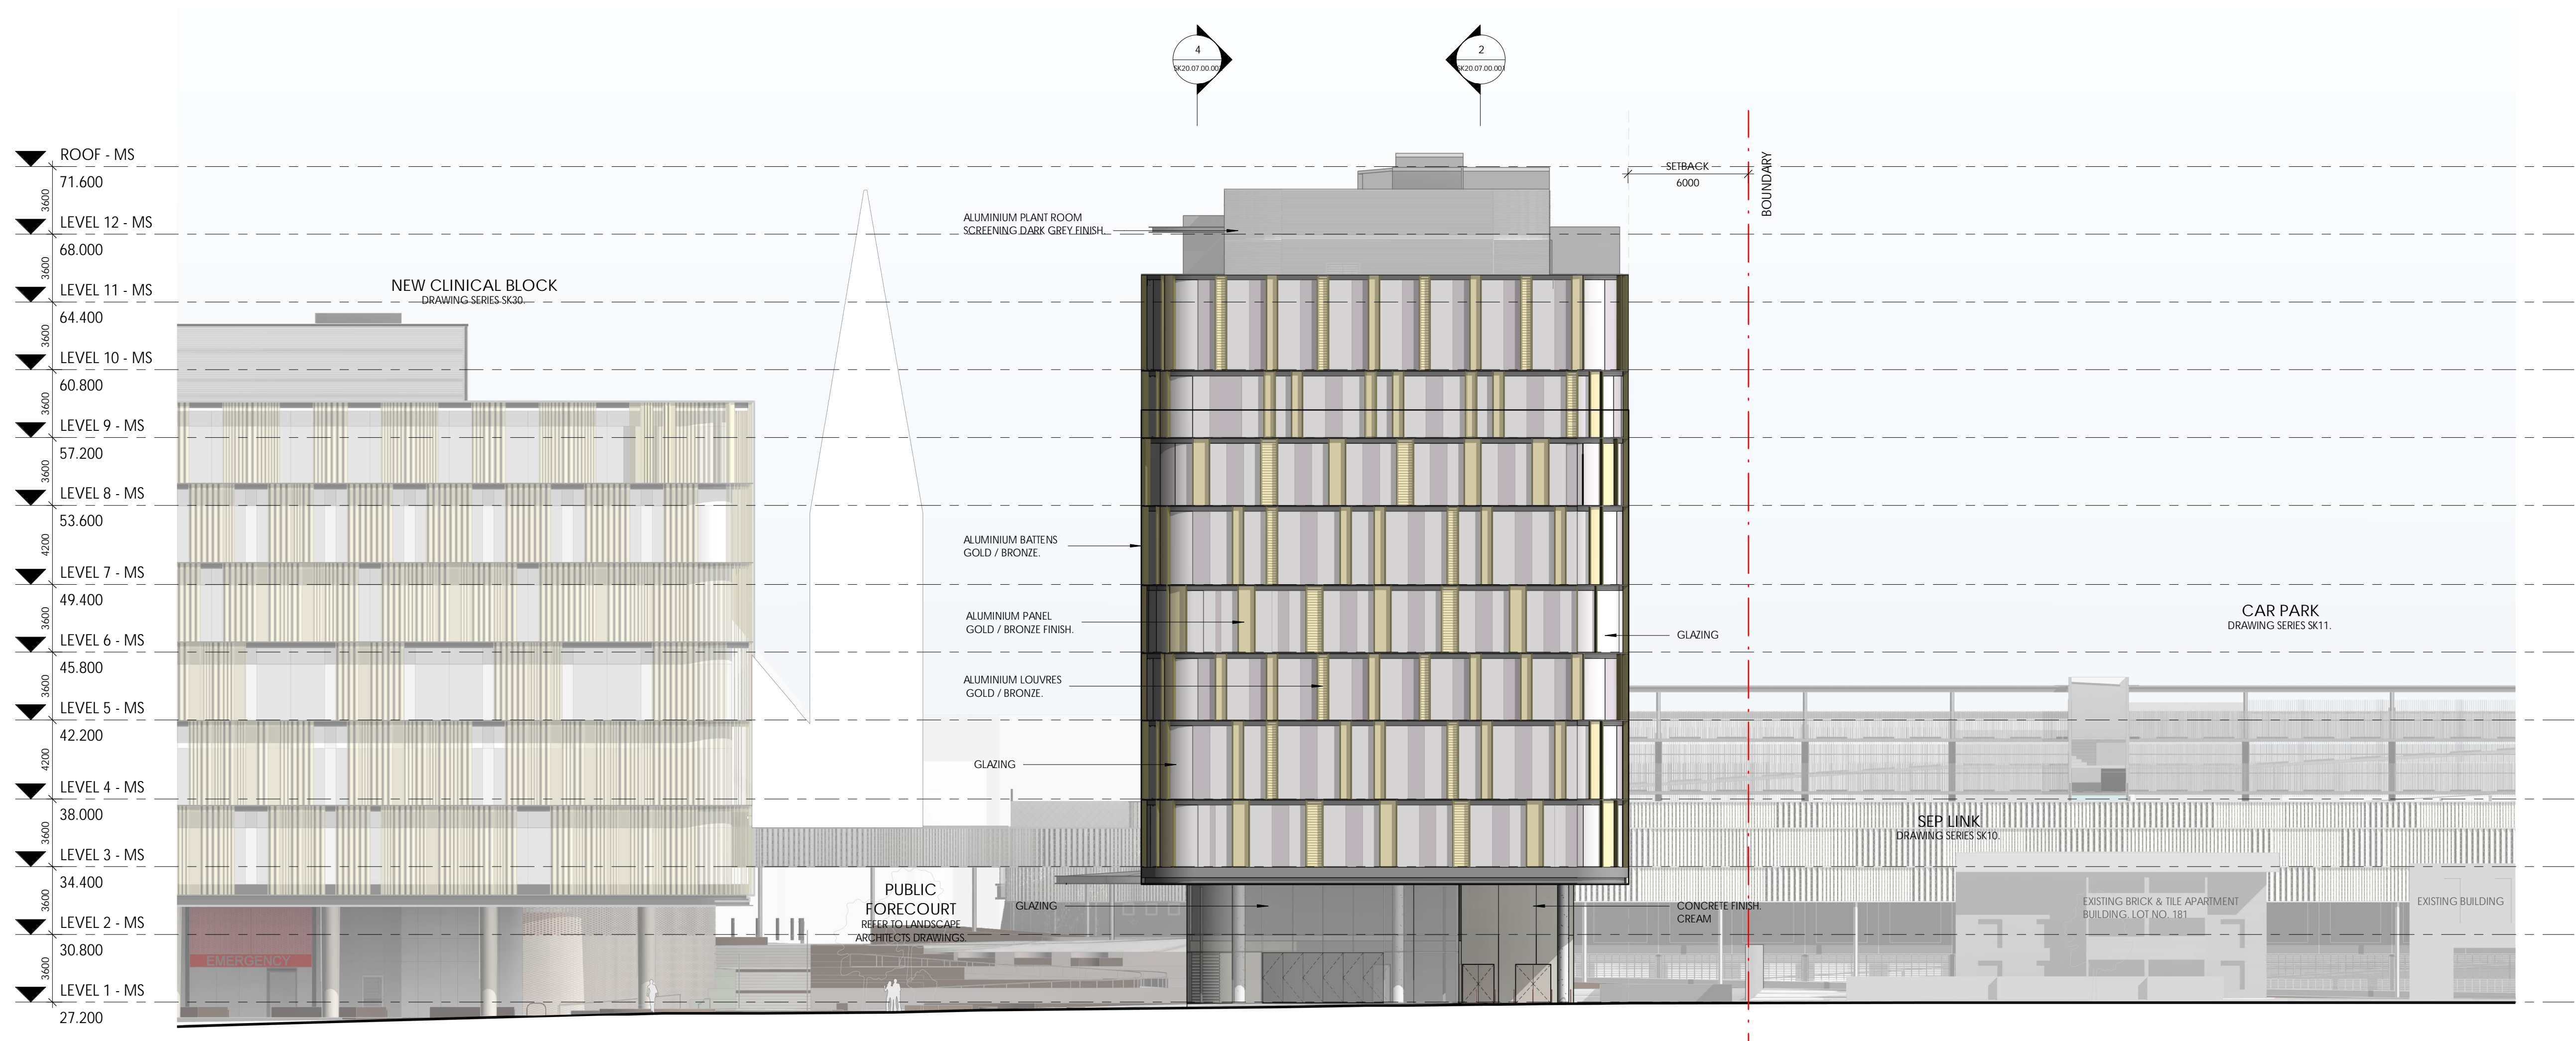

2 Elevation - North  
SCALE 1 : 200

REV	DATE	DESCRIPTION	TITLE
1	18.10.22	DEVELOPMENT APPLICATION	BY

DEVELOPMENT APPLICATION  
CONTRACTORS MUST VERIFY ALL DIMENSIONS ON THE SITE BEFORE COMMENCING ANY WORK ON SITE OR MAKING ANY SHOP DRAWINGS WHICH MUST BE SUBMITTED AND APPROVED BEFORE MANUFACTURE. THIS IS A CADAS DRAWING DO NOT ALTER MANUALLY. DO NOT SCALE FROM THIS DRAWING.

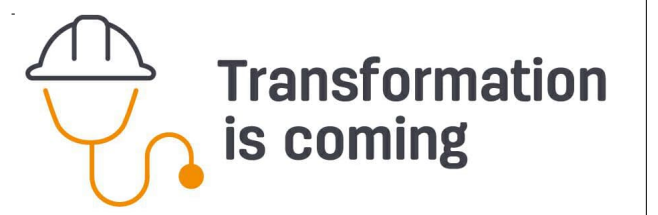

ARCHITECT  
silver thomas hanley  
ARCHITECTURE  
SUITE 6, LEVEL 3 | 1 HOOD STREET | SUBIACO WA 6008

CLIENT  
ST JOHN OF GOD  
Subiaco Hospital

PROJECT  
SJGSH - MEDICAL SUITES  
CAMBRIDGE STREET, SUBIACO WA  
ARCHITECTURAL

DRAWING  
ELEVATIONS


DRAWN	APPROVED	DATE	SCALE
CE	TOL/26	18.10.22	1:200 (H1)

PROJECT NO. 3223  
PROJECT REF. SJGSH AS CONSTRUCTED DRAWING NO. SK20.06.00.001  
DRAWING NO. 18.10.22  
REV. 1






3 Elevation - West  
SCALE 1 : 200

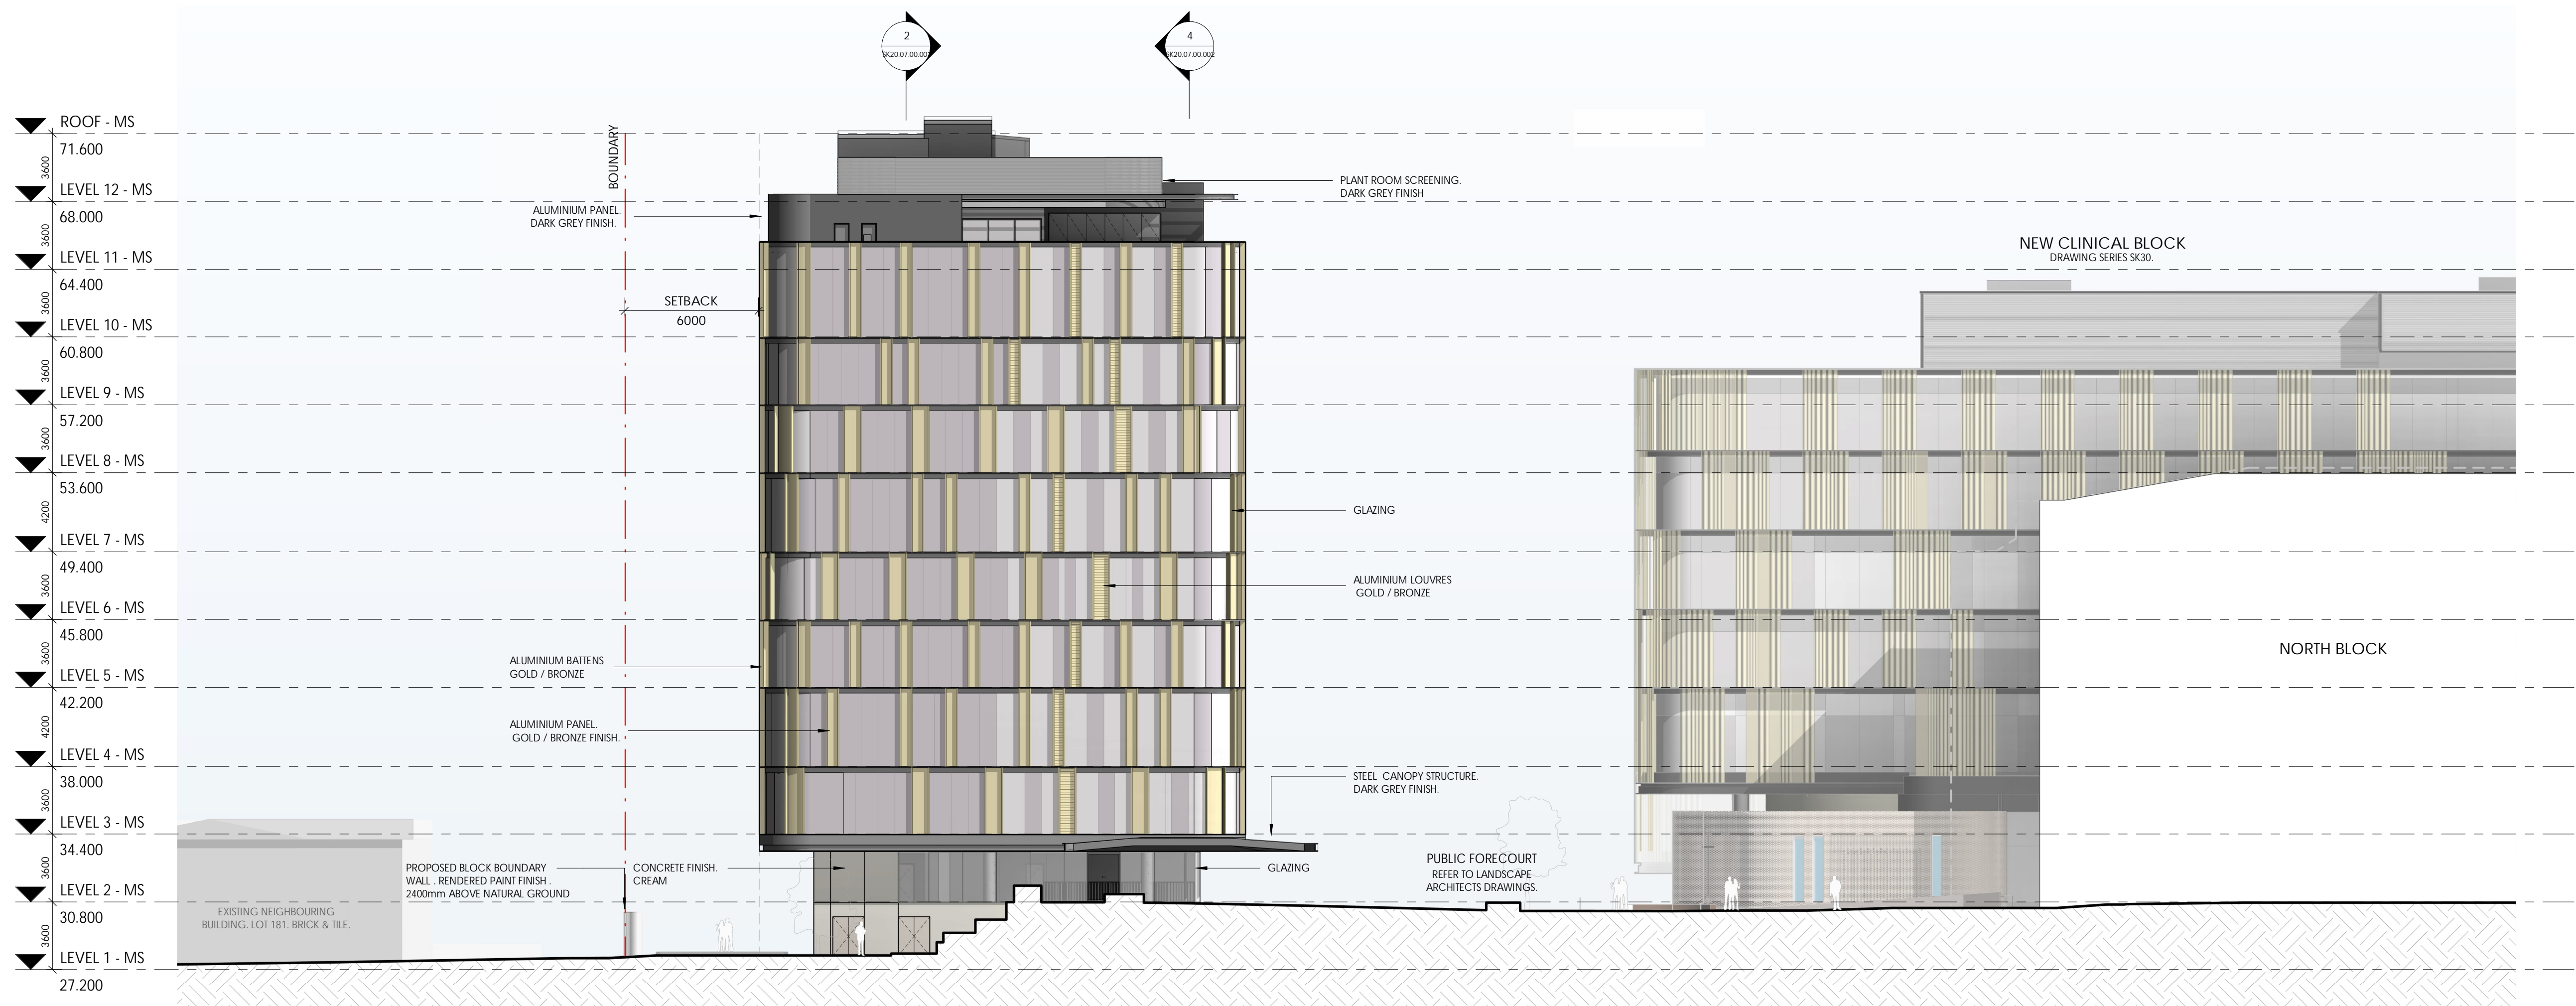

4 Elevation - South  
SCALE 1 : 200

E	18-10-22	DEVELOPMENT APPLICATION	TDL
REV	DATE	DESCRIPTION	BY

DEVELOPMENT APPLICATION  
CONTRACTORS MUST VERIFY ALL DIMENSIONS ON THE SITE BEFORE COMMENCING ANY WORK ON SITE OR MAKING ANY SHOP DRAWINGS WHICH MUST BE SUBMITTED AND APPROVED BEFORE MANUFACTURE. THIS IS A CADAS DRAWING DO NOT ALTER MANUALLY. DO NOT SCALE FROM THIS DRAWING.

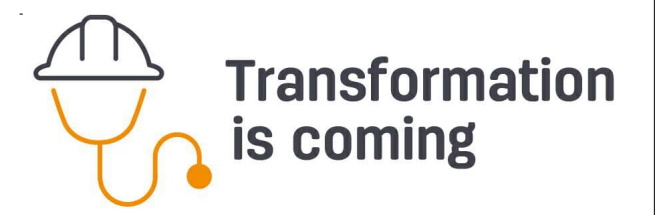

ARCHITECT  
silver thomas hanley  
ARCHITECTURE  
SUITE 6, LEVEL 3 | 1 HOOD STREET | SUBIACO WA 6008


CLIENT  
ST JOHN OF GOD  
Subiaco Hospital

PROJECT  
SJGSH - MEDICAL SUITES  
CAMBRIDGE STREET, SUBIACO WA  
ARCHITECTURAL


DRAWING  
ELEVATIONS

DRAWN	CE	APPROVED	TDL	DATE	18-10-22	PROJECT REF	DRAWING NO	REV
SCALE	1:200 (H)							
EN PROJECTING NO	3223	SJGSH	SK20.06.00.002	E				
FILE LOCATION	C:\New\3223\A_CS_2021_DA_DRP_chrisphillips\FBC-01							
PLOT DATE	18-10-2022 10:02:58 AM							



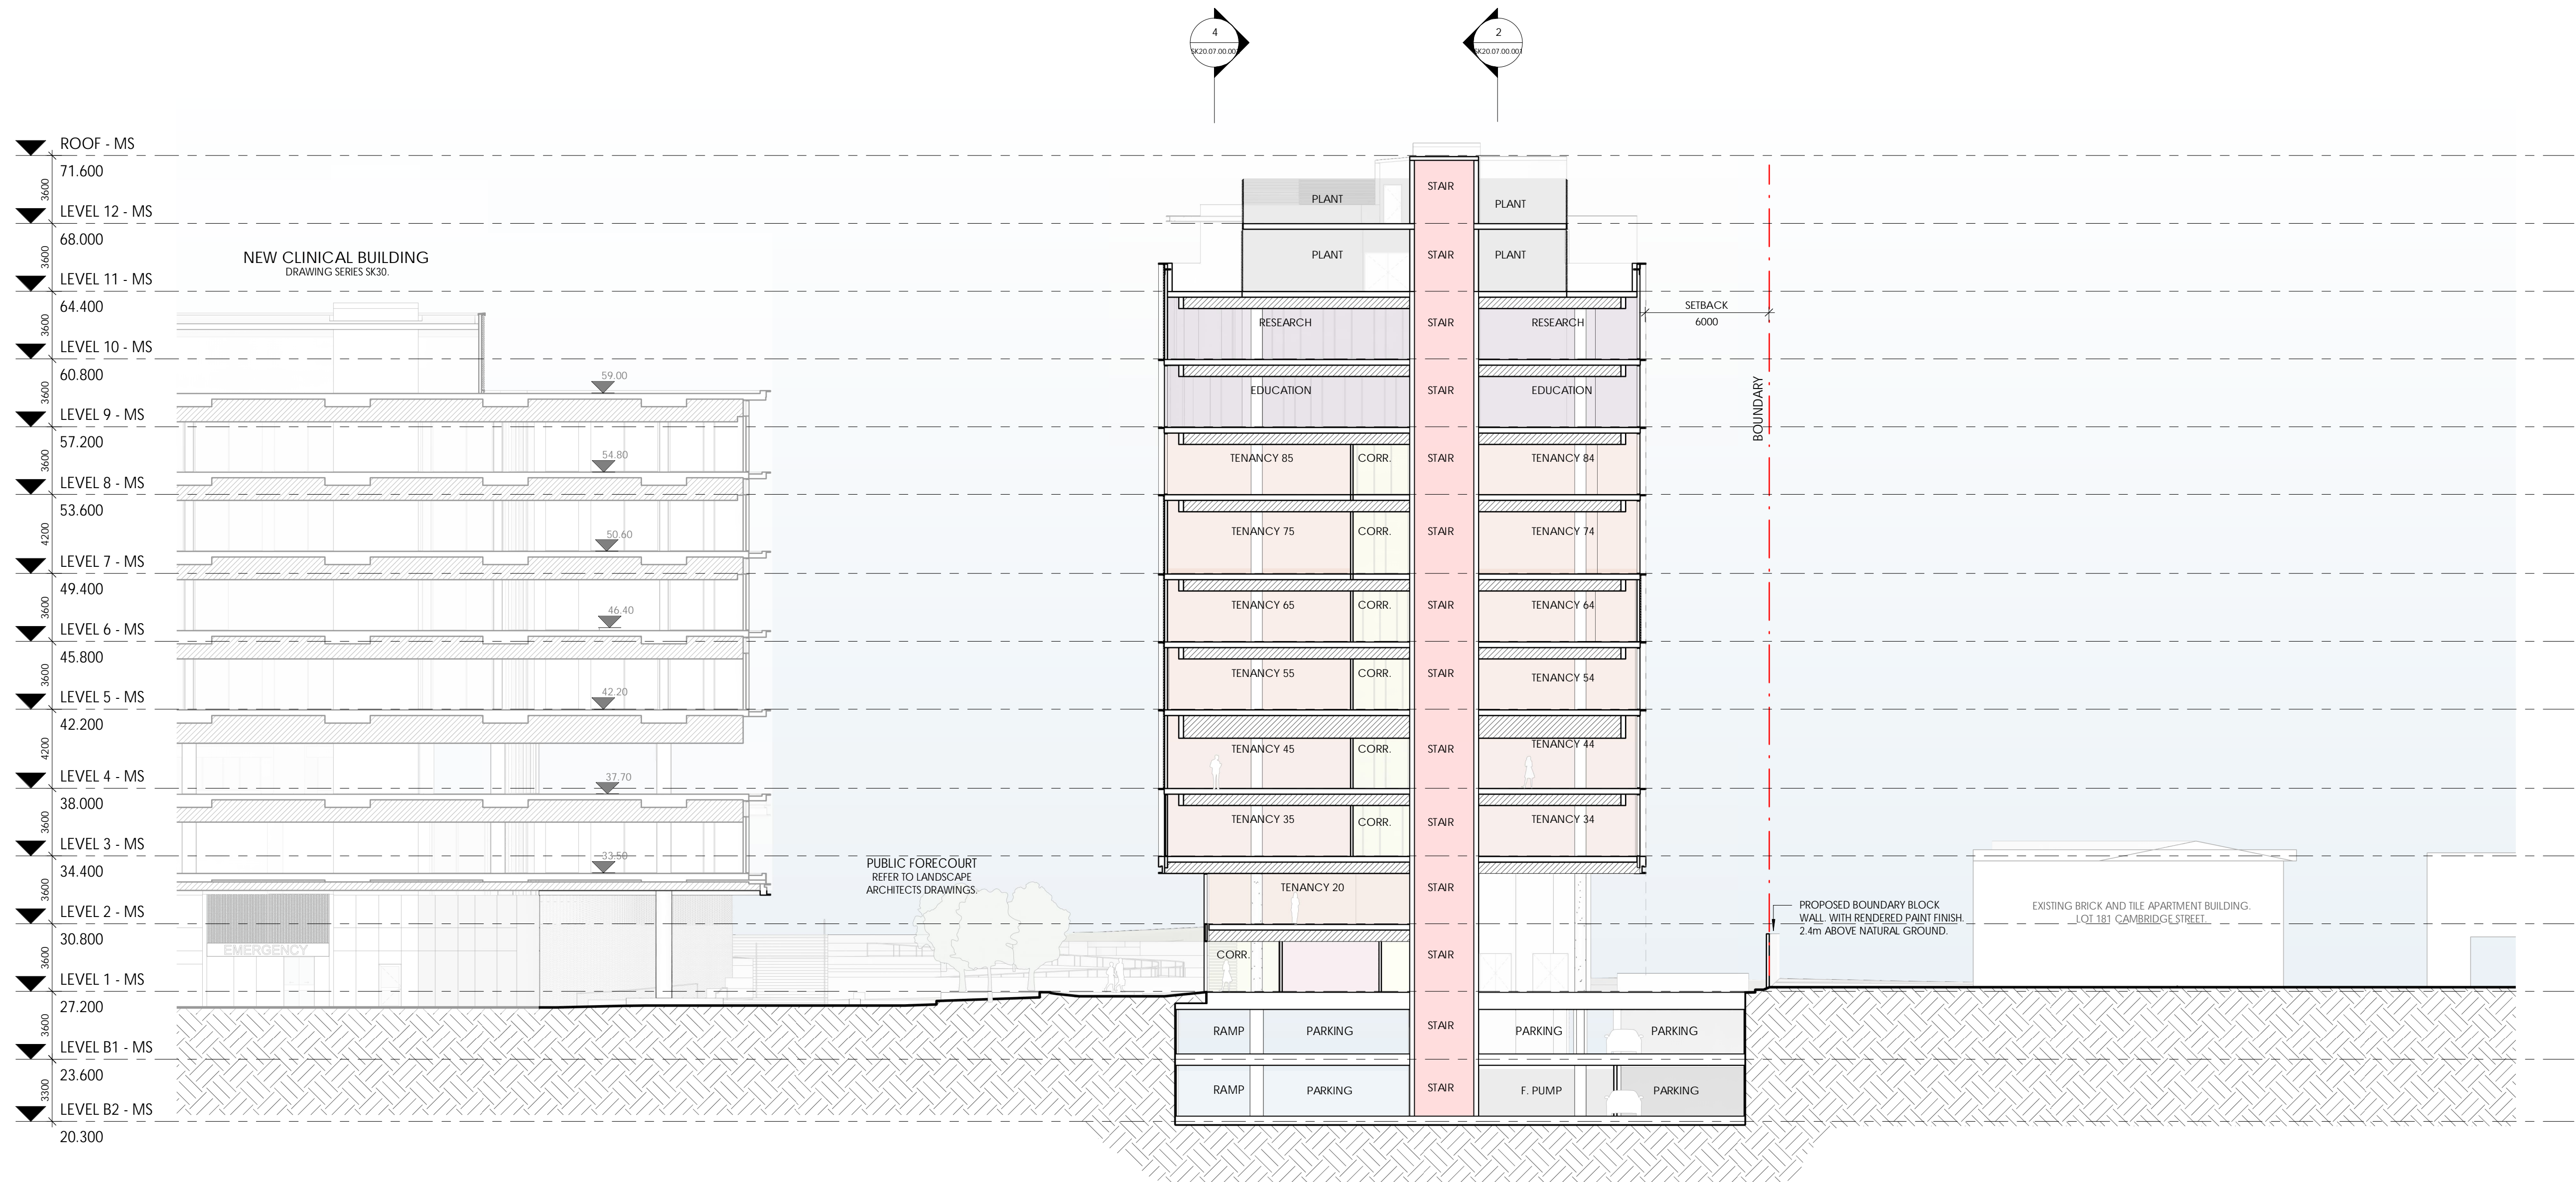


1 Section 1  
SCALE 1 : 200

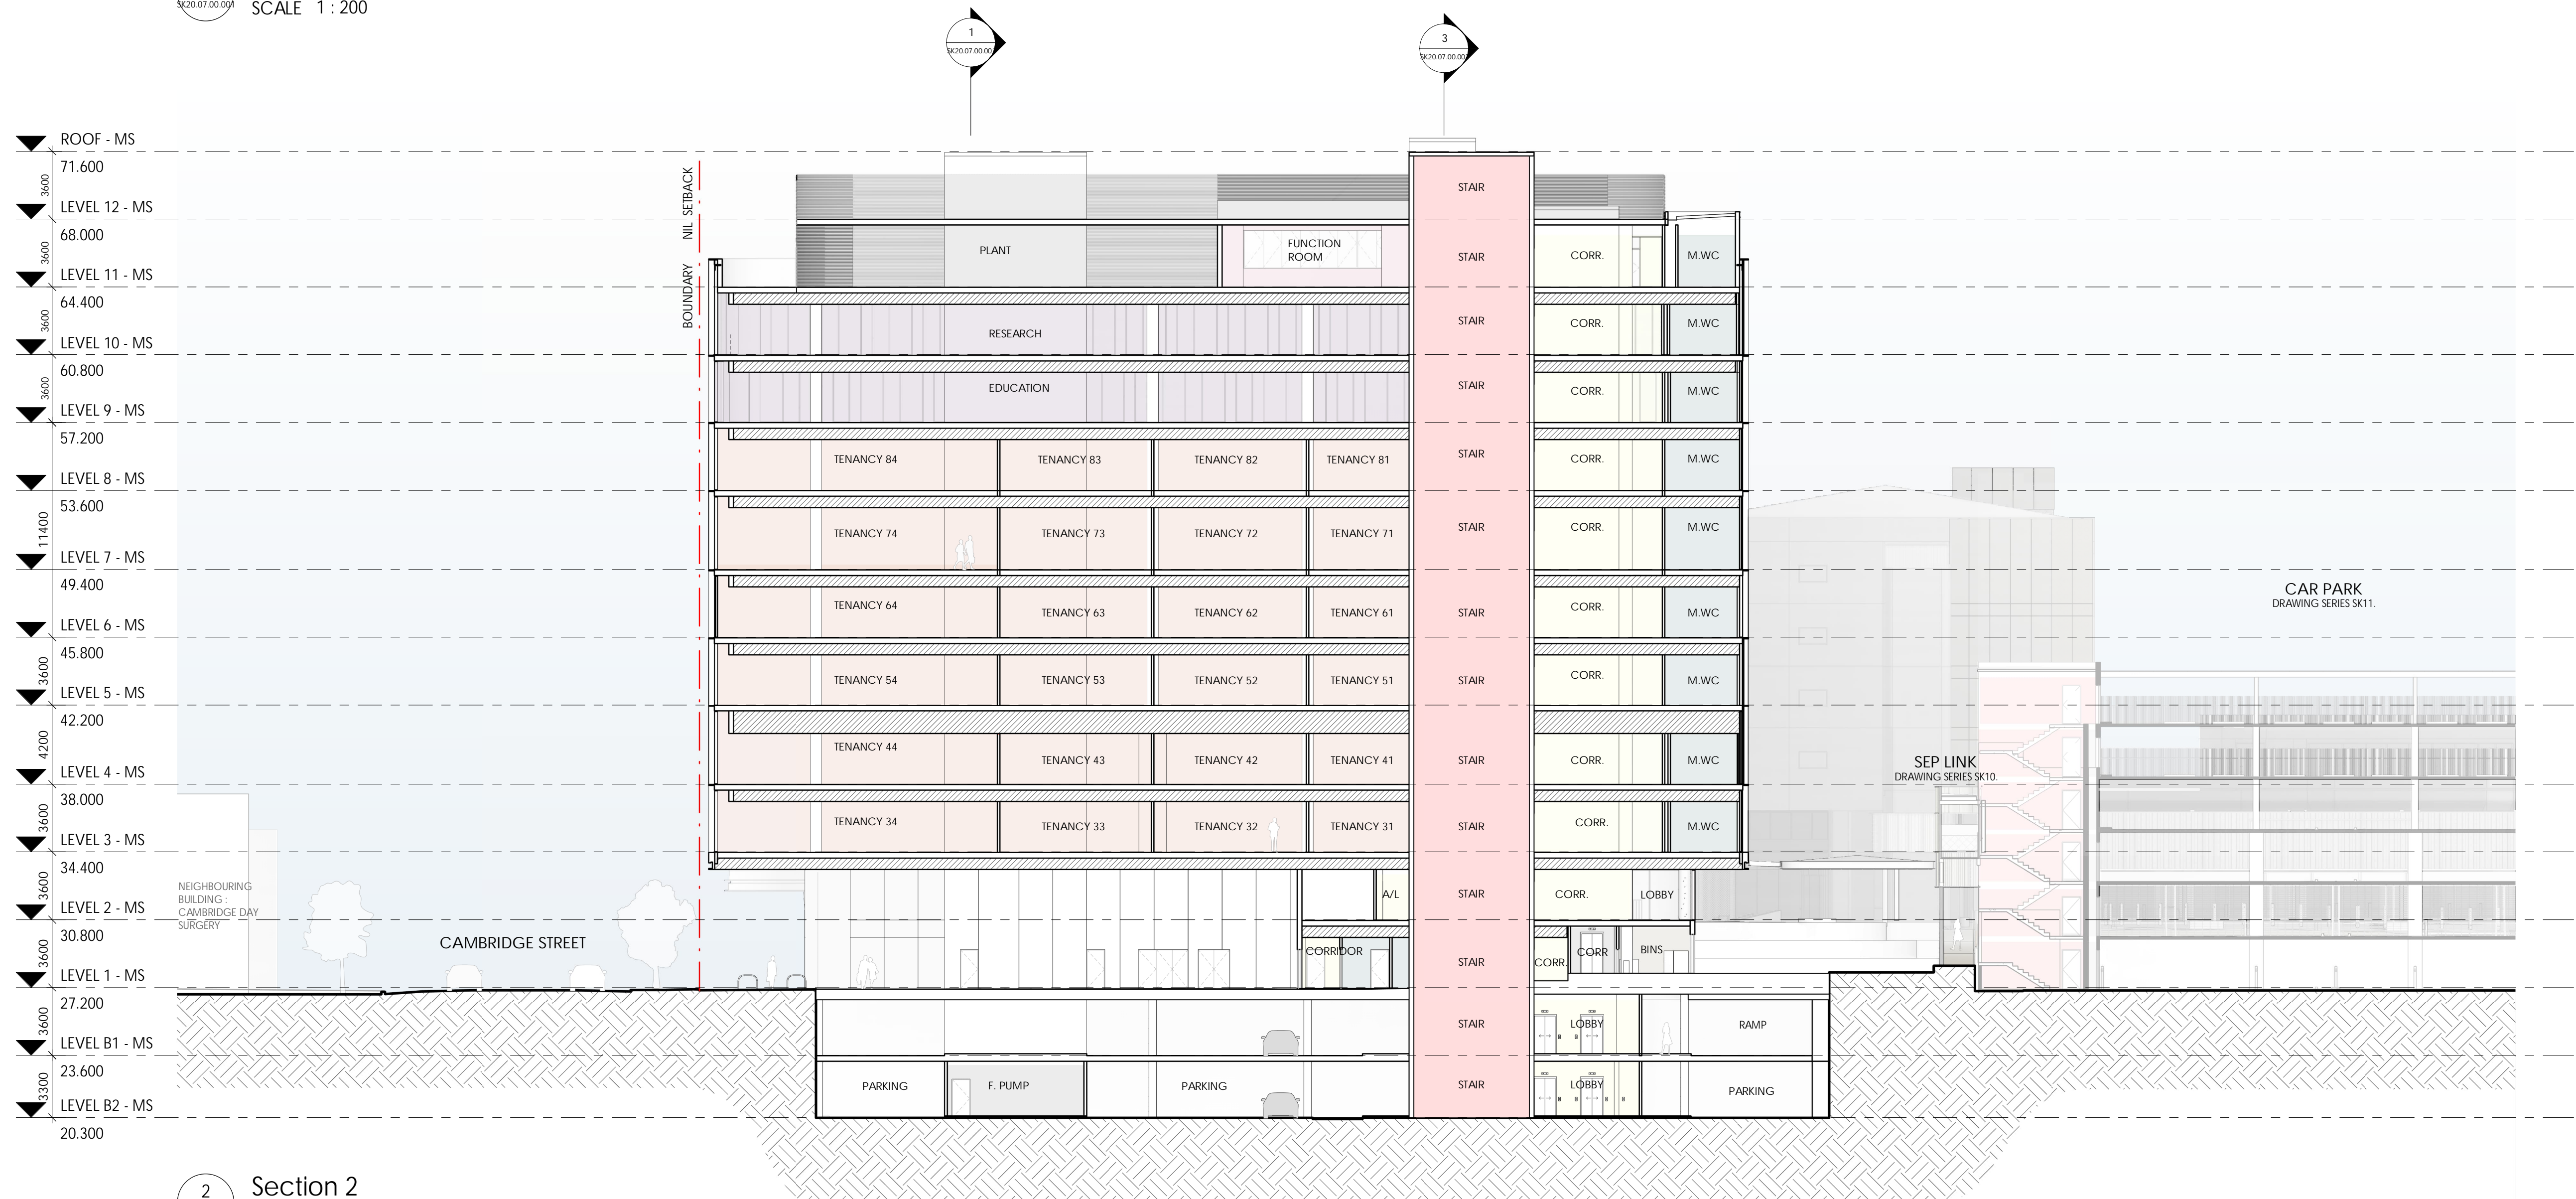

2 Section 2  
SCALE 1 : 200

REV	DATE	DESCRIPTION	TDL	BY
-----	------	-------------	-----	----

DEVELOPMENT APPLICATION  
CONTRACTORS MUST VERIFY ALL DIMENSIONS ON THE SITE BEFORE COMMENCING ANY WORK ON SITE OR MAKING ANY SHOP DRAWINGS WHICH MUST BE SUBMITTED AND APPROVED BEFORE MANUFACTURE. THIS IS A CADAS DRAWING. DO NOT SCALE FROM THIS DRAWING.

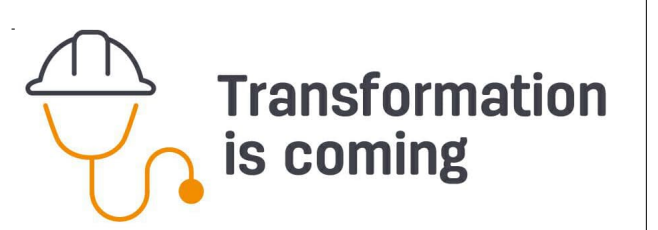

ARCHITECT  
silver thomas hanley  
ARCHITECTURE  
SUITE 6, LEVEL 3 | 1 HOOD STREET | SUBIACO WA 6008


CLIENT  
ST JOHN OF GOD  
Subiaco Hospital

PROJECT  
SJGSH - MEDICAL SUITES  
CAMBRIDGE STREET, SUBIACO WA  
ARCHITECTURAL


DRAWING  
SECTIONS

DRAWN	CE	APPROVED	TOL/26	SJGSH AS CONSTRUCTED DRAWING NO.
SCALE	1:200 (H1)	DATE	18-10-22	
EN PROJECT NO.	PROJ001001	DRAWING NO.	3223	REV
3223 SJGSH SK20.07.00.001 E				
THIS DOCUMENT IS COPYRIGHT & MAY NOT BE REPRODUCED BY ANY MEANS WITHOUT WRITTEN PERMISSION				



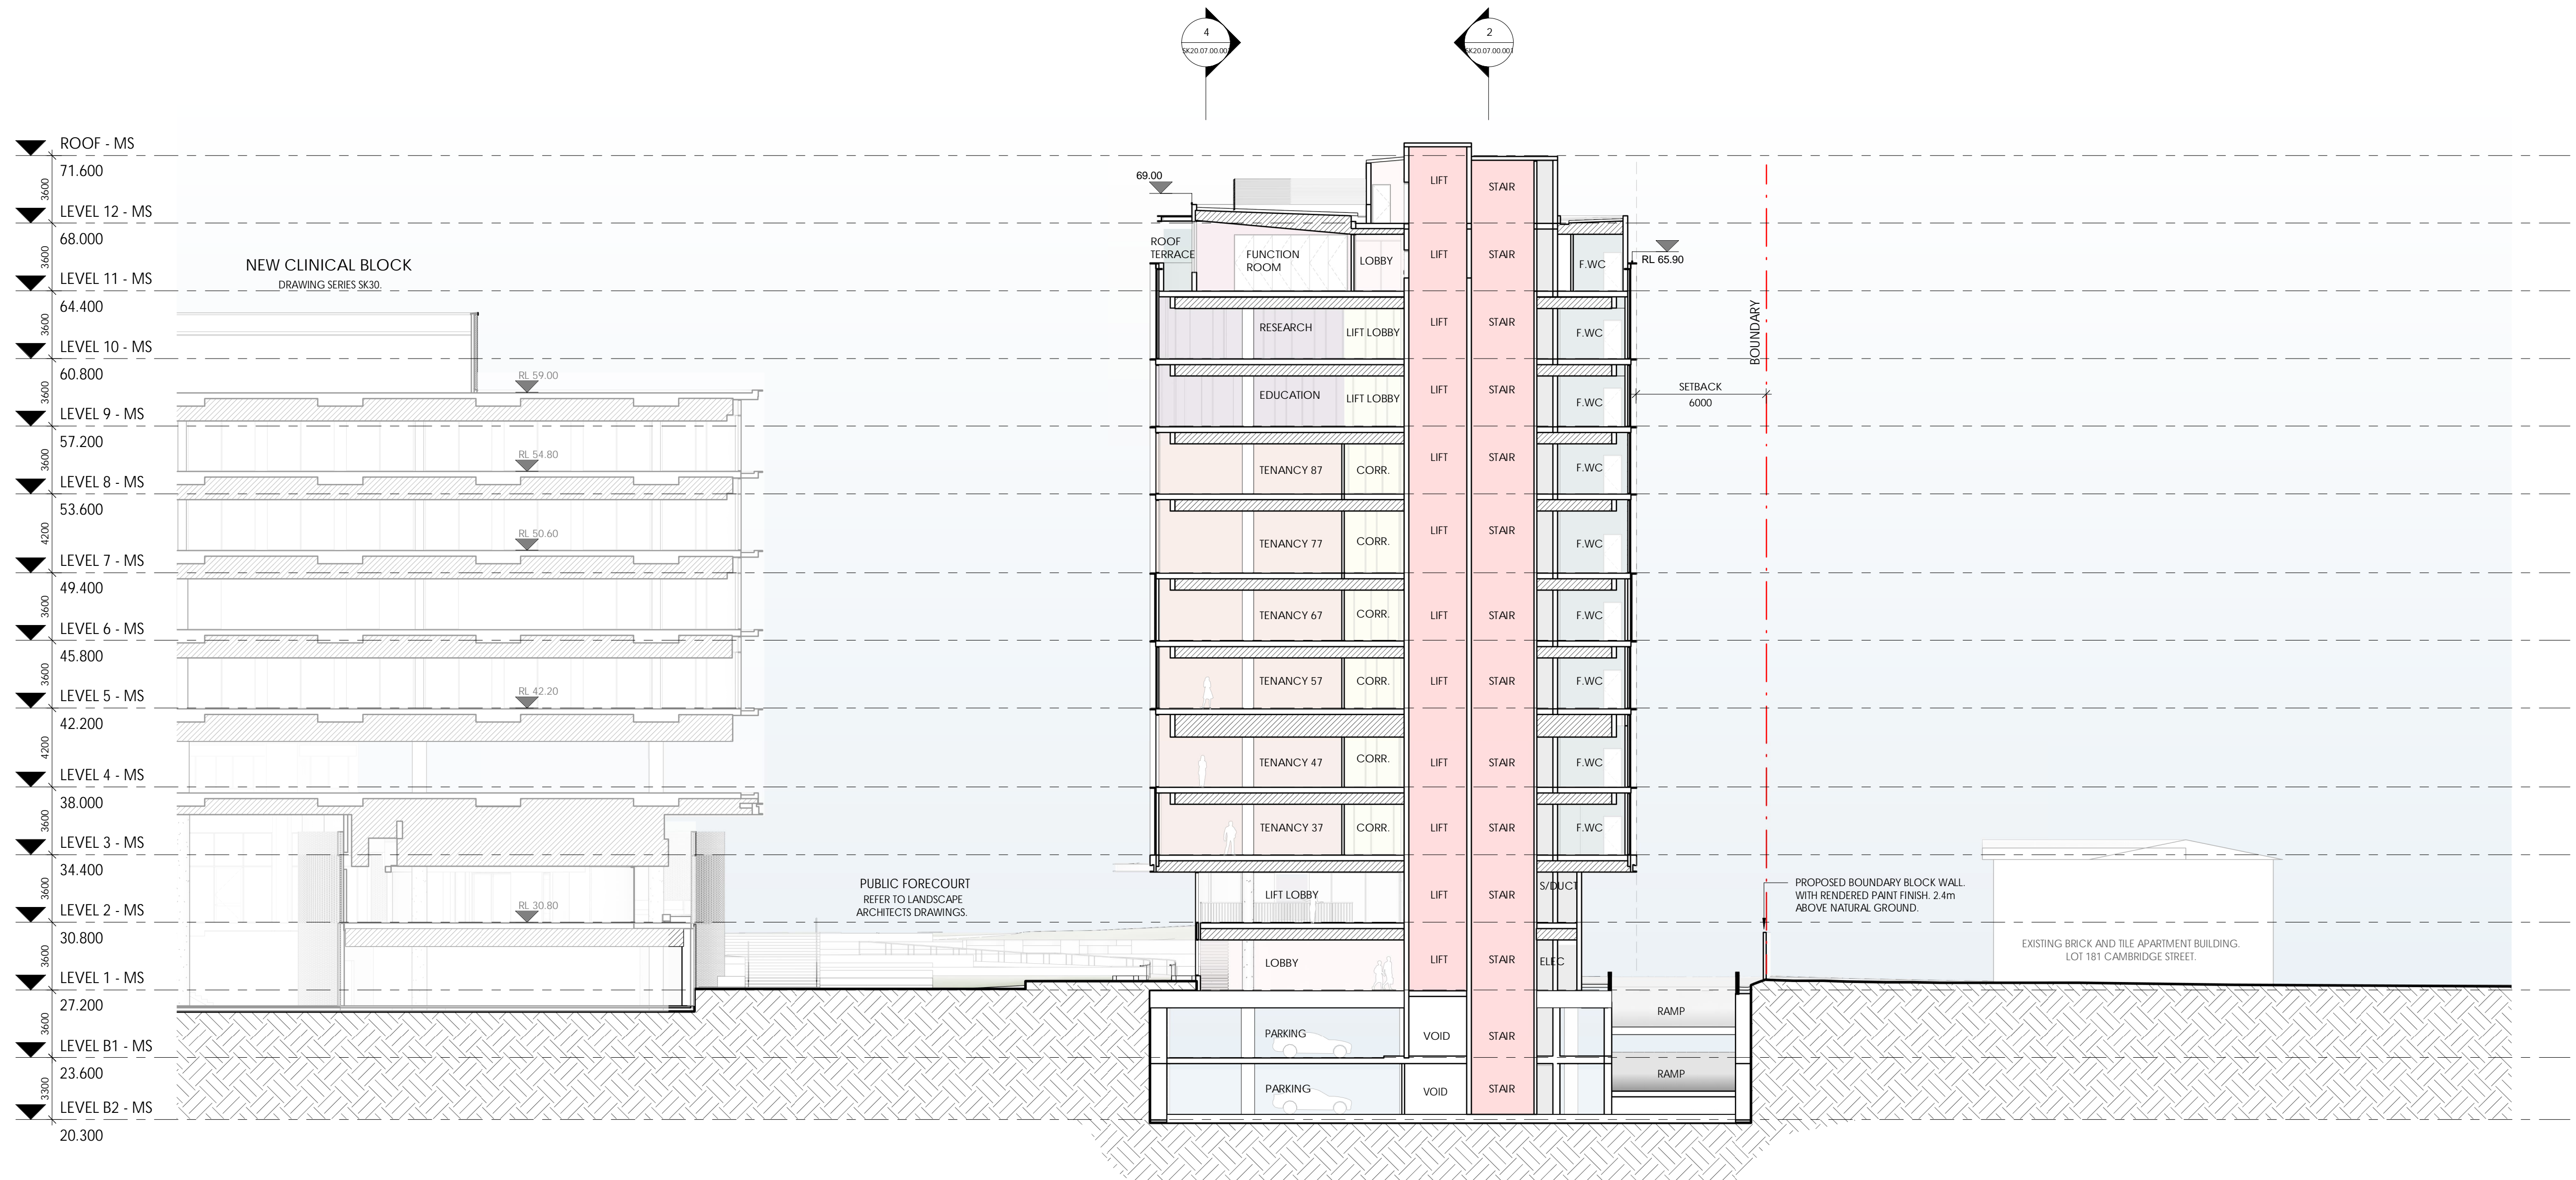


3 Section 3  
SCALE 1 : 200

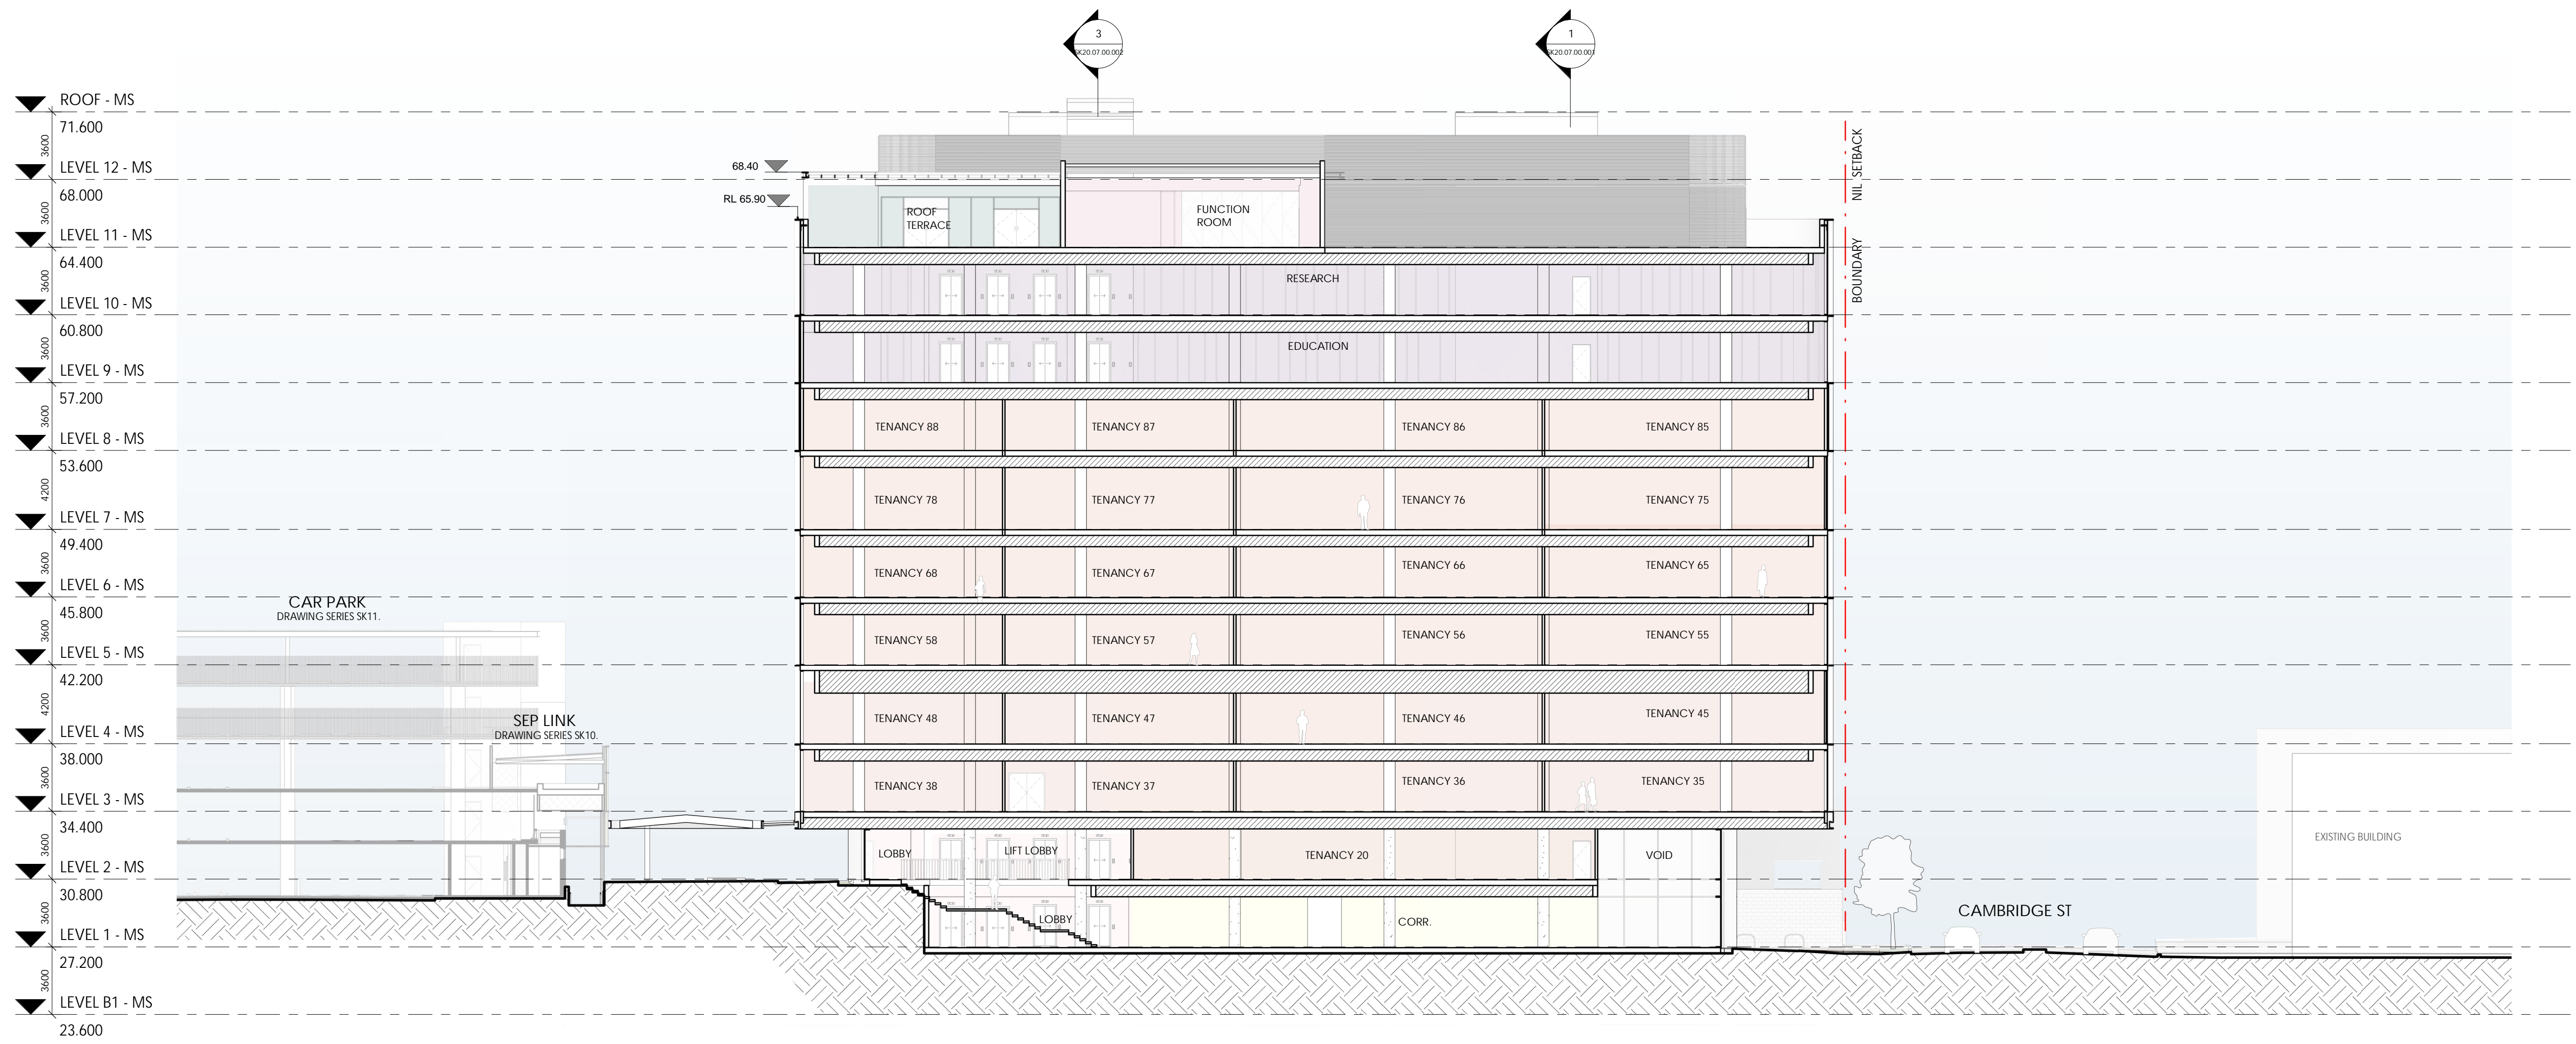

4 Section 4  
SCALE 1 : 200

REV	DATE	DESCRIPTION	TDL
			BY

DEVELOPMENT APPLICATION  
CONTRACTORS MUST VERIFY ALL DIMENSIONS ON THE SITE BEFORE COMMENCING ANY WORK ON SITE OR MAKING ANY SHOP DRAWINGS WHICH MUST BE SUBMITTED AND APPROVED BY THE MANUFACTURE. THIS IS A CALLED DRAWING. DO NOT AMEND MANUALLY. DO NOT SCALE FROM THIS DRAWING.

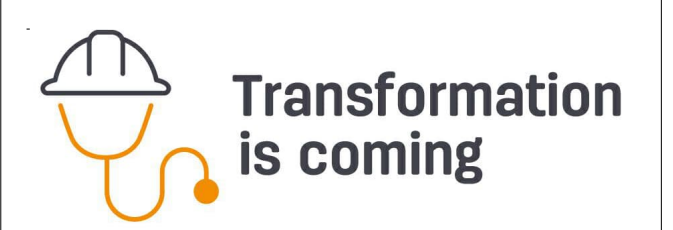

ARCHITECT  
silver thomas hanley  
ARCHITECTURE  
SUITE 6, LEVEL 3 | 1 HOOD STREET | SUBIACO WA 6008

CLIENT  
ST JOHN OF GOD  
Subiaco Hospital

PROJECT  
SJGSH - MEDICAL SUITES  
CAMBRIDGE STREET, SUBIACO WA  
ARCHITECTURAL

DRAWING  
SECTIONS

DRAWN	CE	APPROVED	TDL/CE	SJGSH AS CONSTRUCTED DRAWING No.
SCALE	1:200 (H&V)	DATE	18-10-22	
EN PROJECT NO.	3223	PROJECT REF	SJGSH SK20.07.00.002	REV
PLOT DATE	19/10/2022 4:24:47 PM			





# SJGSH - NEW CLINICAL BLOCK

PROJECT No.

3223

DRAWING No.

SK30.00.00.000

12 SALVADO ROAD, SUBIACO WA

## COVER SHEET

18.10.2022 DEVELOPMENT APPLICATION

COVER SHEET - NEW CLINICAL BLOCK (30)					
SHEET NUMBER	COVER SHEET	SHEET NAME	CURRENT REVISION	CURRENT REVISION DATE	CURRENT REVISION DESCRIPTION
SK30.00.00.000	COVER SHEET		F	18.10.2022	DEVELOPMENT APPLICATION
SK30.00.00.010	PERSPECTIVE		F	18.10.2022	DEVELOPMENT APPLICATION
SK30.00.00.011	PERSPECTIVE		F	18.10.2022	DEVELOPMENT APPLICATION
SK30.00.00.012	PERSPECTIVE		E	18.10.2022	DEVELOPMENT APPLICATION
SK30.01.00.001	EXISTING SITE PLAN		G	18.10.2022	DEVELOPMENT APPLICATION
SK30.01.00.002	PROPOSED SITE PLAN		G	18.10.2022	DEVELOPMENT APPLICATION
SK30.01.01.000	LEVEL 01 - EXISTING FLOOR PLAN		F	18.10.2022	DEVELOPMENT APPLICATION
SK30.01.02.000	LEVEL 02 - EXISTING FLOOR PLAN		F	18.10.2022	DEVELOPMENT APPLICATION
SK30.01.03.000	LEVEL 03 - EXISTING FLOOR PLAN		F	18.10.2022	DEVELOPMENT APPLICATION
SK30.01.04.000	LEVEL 04 - EXISTING FLOOR PLAN		F	18.10.2022	DEVELOPMENT APPLICATION
SK30.01.05.000	LEVEL 05 - EXISTING FLOOR PLAN		F	18.10.2022	DEVELOPMENT APPLICATION
SK30.01.06.000	LEVEL 06 - EXISTING FLOOR PLAN		F	18.10.2022	DEVELOPMENT APPLICATION
SK30.01.07.000	LEVEL 07 - EXISTING FLOOR PLAN		F	18.10.2022	DEVELOPMENT APPLICATION
SK30.01.08.000	LEVEL 08 - EXISTING FLOOR PLAN		F	18.10.2022	DEVELOPMENT APPLICATION
SK30.01.09.000	LEVEL 09 - EXISTING FLOOR PLAN		F	18.10.2022	DEVELOPMENT APPLICATION
SK30.02.00.001	DEMOLITION PLAN		G	18.10.2022	DEVELOPMENT APPLICATION
SK30.03.01.100	LEVEL 01 - PROPOSED FLOOR PLAN		L	18.10.2022	DEVELOPMENT APPLICATION
SK30.03.02.100	LEVEL 02 - PROPOSED FLOOR PLAN		L	18.10.2022	DEVELOPMENT APPLICATION
SK30.03.03.100	LEVEL 03 - PROPOSED FLOOR PLAN		L	18.10.2022	DEVELOPMENT APPLICATION
SK30.03.04.100	LEVEL 04 - PROPOSED FLOOR PLAN		S	18.10.2022	DEVELOPMENT APPLICATION
SK30.03.05.100	LEVEL 05 - PROPOSED FLOOR PLAN		J	18.10.2022	DEVELOPMENT APPLICATION
SK30.03.06.100	LEVEL 06 - PROPOSED FLOOR PLAN		L	18.10.2022	DEVELOPMENT APPLICATION
SK30.03.07.100	LEVEL 07 - PROPOSED FLOOR PLAN		L	18.10.2022	DEVELOPMENT APPLICATION
SK30.03.08.100	LEVEL 08 - PROPOSED FLOOR PLAN		K	18.10.2022	DEVELOPMENT APPLICATION
SK30.03.09.100	LEVEL 09 - PROPOSED FLOOR PLAN		G	18.10.2022	DEVELOPMENT APPLICATION
SK30.04.00.001	PROPOSED ROOF PLAN		G	18.10.2022	DEVELOPMENT APPLICATION
SK30.06.00.001	ELEVATIONS		G	18.10.2022	DEVELOPMENT APPLICATION
SK30.06.00.002	ELEVATIONS		G	18.10.2022	DEVELOPMENT APPLICATION
SK30.07.00.001	SECTIONS		G	18.10.2022	DEVELOPMENT APPLICATION
SK30.07.00.002	SECTIONS		G	18.10.2022	DEVELOPMENT APPLICATION
GRAND TOTAL: 30					

DEPARTMENT OF PLANNING, LANDS AND HERITAGE

DATE  
19-Oct-2022

FILE  
SDAU-041-21

F	18.10.2022	DEVELOPMENT APPLICATION	TDL
REV	DATE	DESCRIPTION	BY

DEVELOPMENT APPLICATION

CONTRACTORS MUST VERIFY ALL DIMENSIONS ON THE SITE BEFORE COMMENCING ANY WORK ON SITE OR MAKING ANY SHOP DRAWINGS WHICH MUST BE SUBMITTED AND APPROVED BEFORE MANUFACTURE. THIS IS A CAD DRAWING. DO NOT AMEND MANUALLY. DO NOT SCALE FROM THIS DRAWING.

ARCHITECT

silver thomas hanley  
ARCHITECTURE  
SUITE 6, LEVEL 3 | 1 HOOD STREET | SUBIACO WA 6008

CLIENT

ST JOHN OF GOD  
Subiaco Hospital

PROJECT

SJGSH - NEW CLINICAL BLOCK

12 SALVADO ROAD, SUBIACO WA

ARCHITECTURAL

DRAWING

COVER SHEET

DRAWN

DATE

SCALE

3223

APPROVED

DATE

18.10.2022

SJGSH AS CONSTRUCTED DRAWING No.

PROJECT REF

DRAWING No.

3223

REVISION

FILE

F

THIS DOCUMENT IS COPYRIGHT & MAY NOT BE REPRODUCED BY ANY MEANS WITHOUT WRITTEN PERMISSION

FILE LOCATION: C:\Users\SLGSH\A\_NCB\_2021\_DA\_DBP\_conversion\PHD-01

PLOT DATE: 17/10/2022 12:30:23 PM





NEW CLINICAL BLOCK - VIEW FROM PUBLIC FORECOURT - WEST

DEPARTMENT OF PLANNING, LANDS  
AND HERITAGE

DATE  
19-Oct-2022

FILE  
SDAU-041-21

F	18-10-2022	DEVELOPMENT APPLICATION	TDL
REV	DATE	DESCRIPTION	BY

DEVELOPMENT APPLICATION

CONTRACTORS MUST VERIFY ALL DIMENSIONS ON THE SITE BEFORE COMMENCING ANY WORK ON SITE OR MAKING ANY SHOP DRAWINGS WHICH MUST BE SUBMITTED AND APPROVED BY THE MANUFACTURER. THIS IS A CAD DRAWING AND NOT A MANUFACTURED DRAWING. DO NOT SCALE FROM THIS DRAWING.

Transformation  
is coming

ARCHITECT

silver thomas hanley  
ARCHITECTURE  
SUITE 6, LEVEL 3 | 1 HOOD STREET | SUBIACO WA 6008

CLIENT

ST JOHN OF GOD  
Subiaco Hospital

PROJECT

SJGSH - NEW CLINICAL BLOCK

12 SALVADO ROAD, SUBIACO WA

ARCHITECTURAL

DRAWING

PERSPECTIVE

0 30mm

DRAWN

DATE

18-10-2022

APPROVED

TDL

SCALE

DATE

18-10-2022

PROJECT REF

3223

DRAWING NO

SJGSH SK30.00.00.010

REV

F

FILE LOCATION: C:\Users\SJGSH\A\NGB\2022\DA\DRP\perspective\FH01.rvt

PLOT DATE: 17/10/2022 4:28:42 PM









NEW CLINICAL BLOCK - VIEW FROM PUBLIC FORECOURT - SOUTH WEST

DEPARTMENT OF PLANNING, LANDS  
AND HERITAGE


DATE  
19-Oct-2022

FILE  
SDAU-041-21


E	18-10-2022	DEVELOPMENT APPLICATION	TDL
REV	DATE	DESCRIPTION	BY

DEVELOPMENT APPLICATION


CONTRACTORS MUST VERIFY ALL DIMENSIONS ON THE SITE BEFORE COMMENCING ANY WORK ON SITE OR MAKING ANY SHOP DRAWINGS WHICH MUST BE SUBMITTED AND APPROVED BY THE MANUFACTURER. THIS IS A CAD DRAWING AND NOT MANUFACTURED. DO NOT SCALE FROM THIS DRAWING.

Transformation  
is coming

ARCHITECT

silver thomas hanley  
ARCHITECTURE  
SUITE 6, LEVEL 3 | 1 HOOD STREET | SUBIACO WA 6008

CLIENT

ST JOHN OF GOD  
Subiaco Hospital

PROJECT

SJGSH - NEW CLINICAL BLOCK

12 SALVADO ROAD, SUBIACO WA

ARCHITECTURAL

DRAWING

PERSPECTIVE

DRAWN

DATE

SCALE

3223

APPROVED

DATE

3223

SJGSH AS CONSTRUCTED DRAWING NO.

18-10-2022

PROJECT REF

SJGSH SK30.00.00.012

0

30mm

1:100

REVISION

DATE

DESCRIPTION

THIS DOCUMENT IS COPYRIGHT & MAY NOT BE REPRODUCED BY ANY MEANS WITHOUT WRITTEN PERMISSION

FILE LOCATION: C:\Users\SJGSH\A\N08\2022\DA\_SDP\_silverthomashanley\FH01.rvt  
PLOT DATE: 17/10/2022 4:28:45 PM






DEPARTMENT OF PLANNING, LANDS  
AND HERITAGE  
DATE 19-Oct-2022 FILE SDAU-041-21

REV	DATE	DESCRIPTION	BY
-----	------	-------------	----

DEVELOPMENT APPLICATION  
CONTRACTORS MUST VERIFY ALL DIMENSIONS ON THE SITE BEFORE COMMENCING ANY WORK ON SITE OR MAKING ANY SHOP DRAWINGS WHICH MUST BE SUBMITTED AND APPROVED BEFORE MANUFACTURE. THIS IS A CAD DRAWING. IT DOES NOT SCALE MANUALLY. DO NOT SCALE FROM THIS DRAWING.

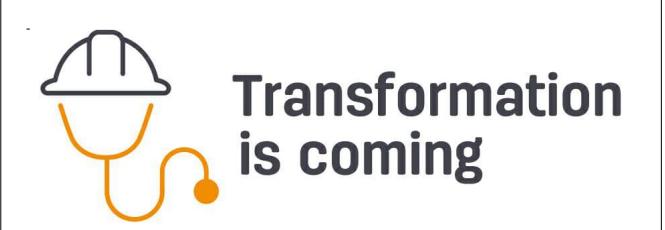

ARCHITECT  
silver thomas hanley  
ARCHITECTURE  
SUITE 6, LEVEL 3 | 1 HOOD STREET | SUBIACO WA 6008



PROJECT  
SJGSH - NEW CLINICAL BLOCK

12 SALVADO ROAD, SUBIACO WA  
ARCHITECTURAL


DRAWING  
EXISTING SITE PLAN

DRAWN	APPROVED	DATE	SCALE	PROJECT NO.	DRAWING NO.	REV
1200-0181	18-10-2022	18-10-2022	1:200	3223	SJGSH SK30.01.00.001	G

THIS DOCUMENT IS COPYRIGHT & MAY NOT BE REPRODUCED BY ANY MEANS WITHOUT WRITTEN PERMISSION

FILE LOCATION: C:\New\SJGSH & NCB\2021\DA\_DHP\_silverthomashanley\HPC\vt



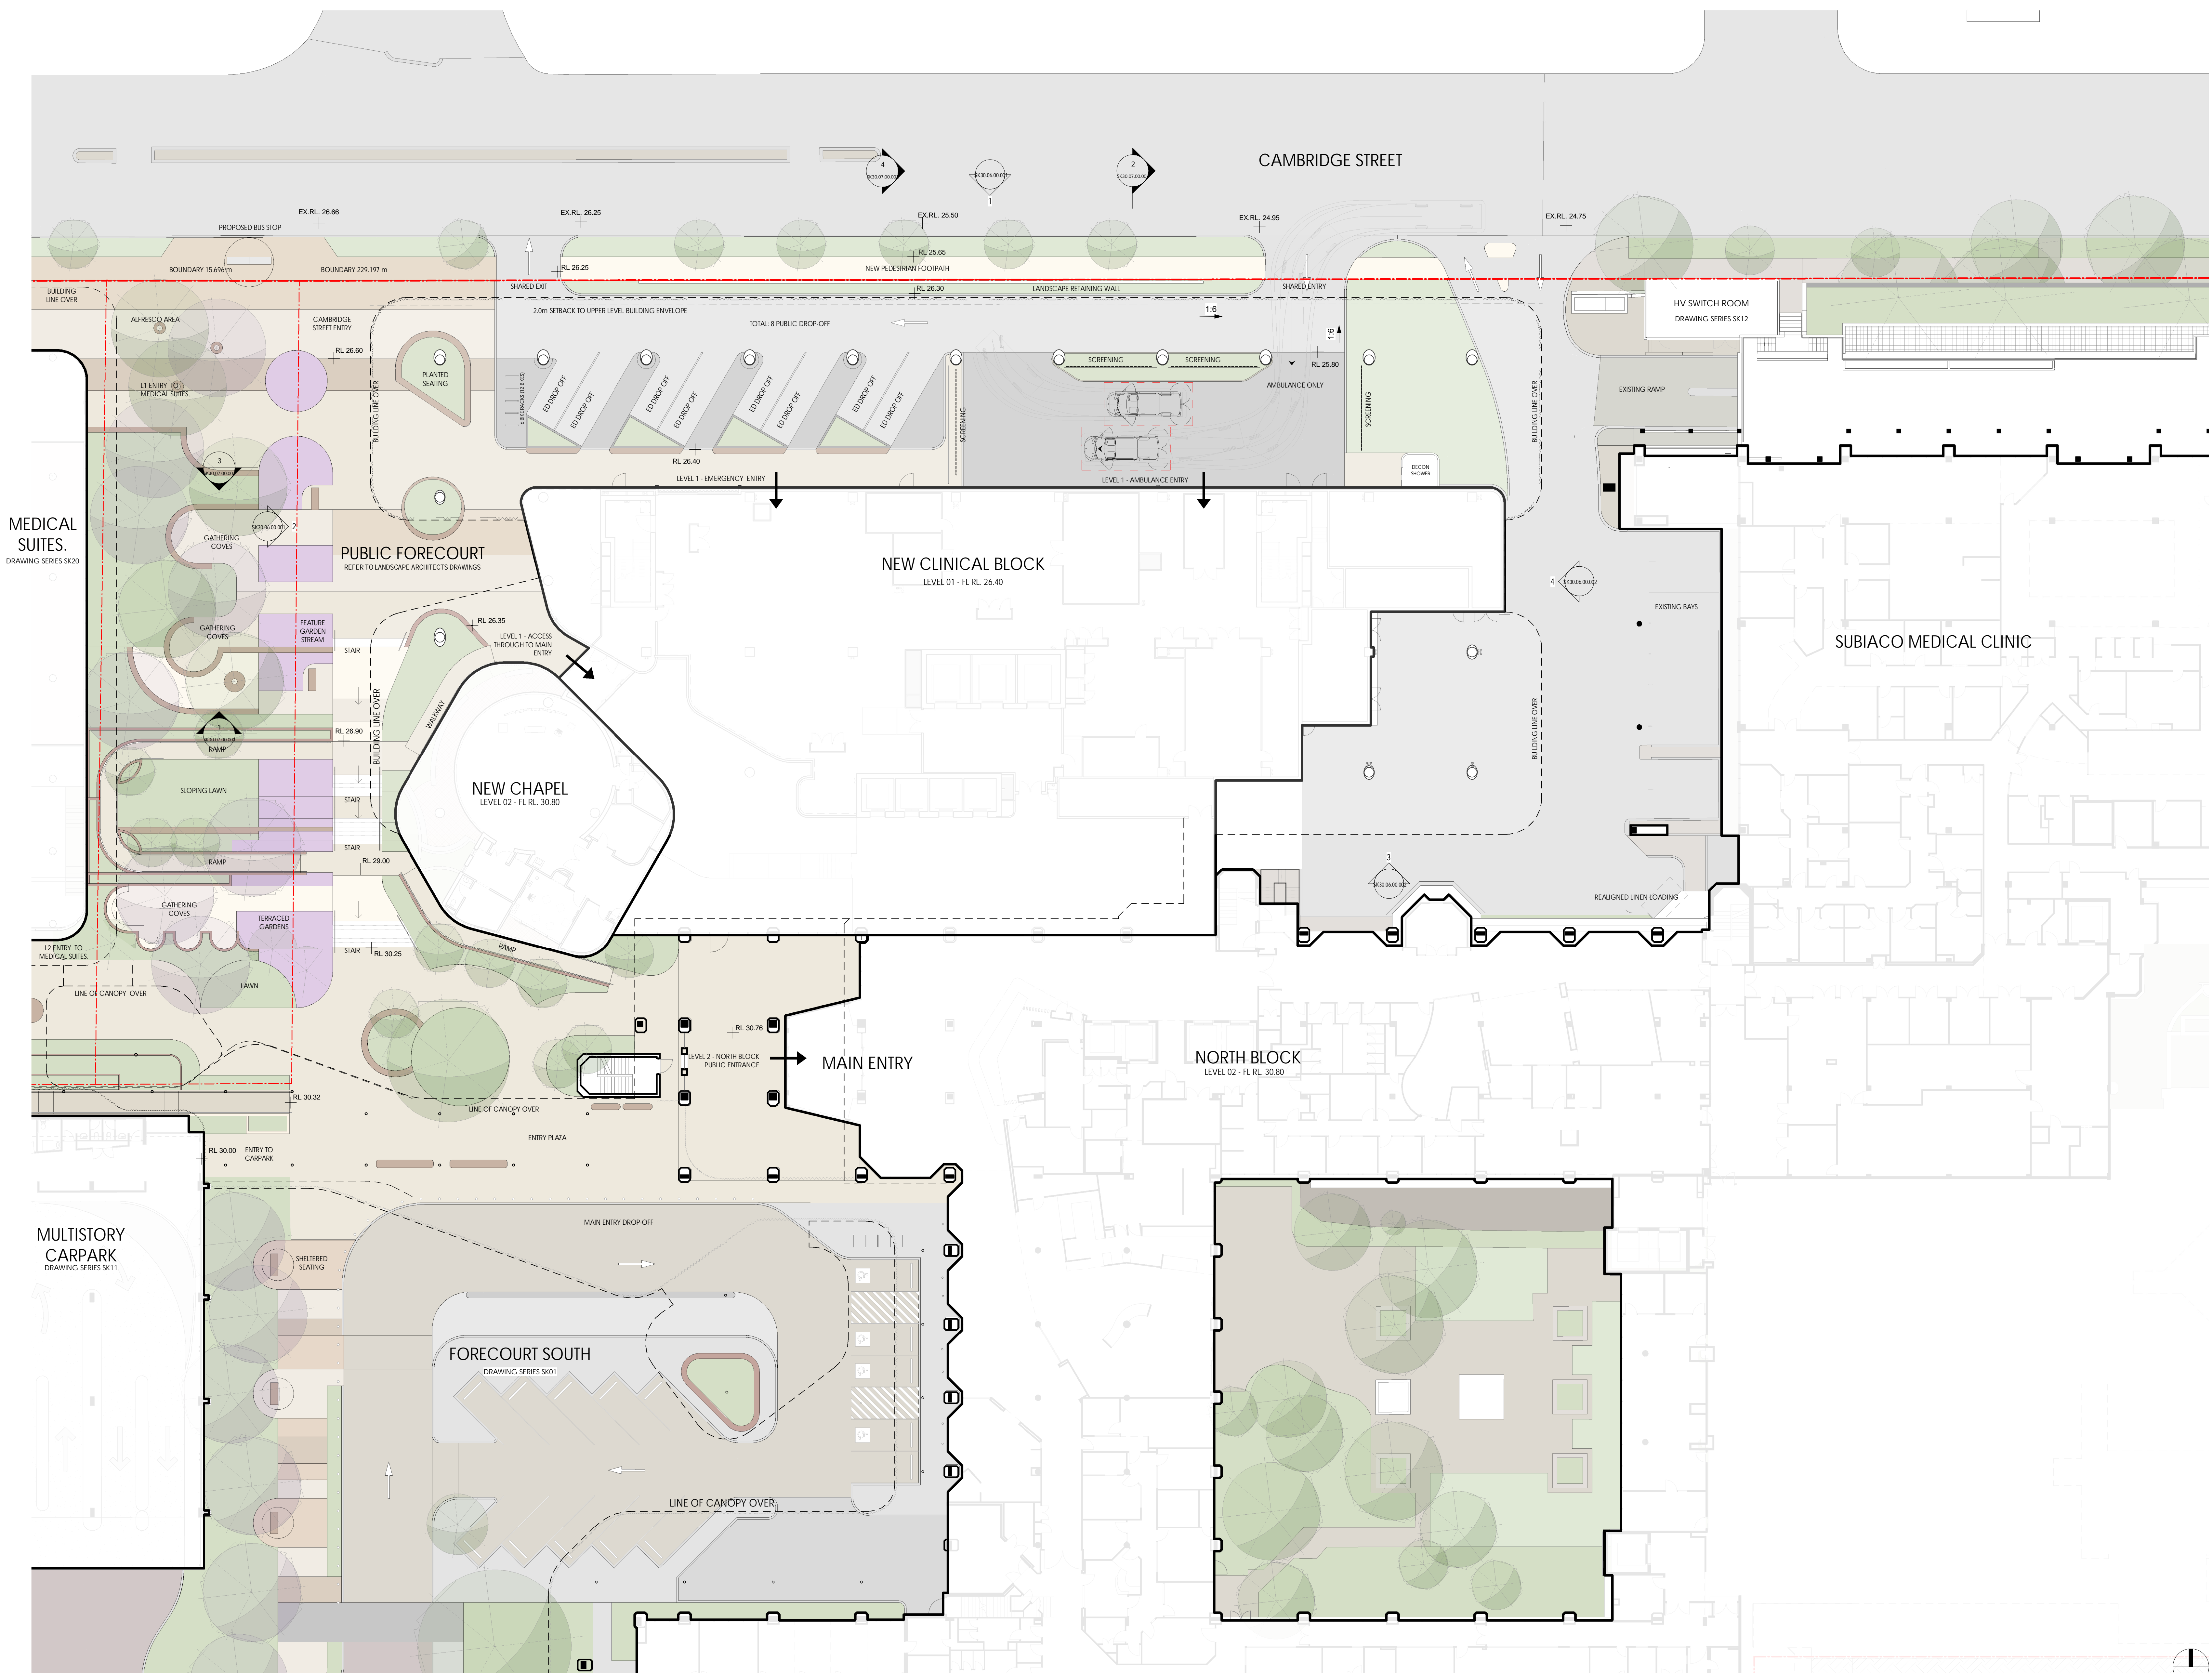

DEPARTMENT OF PLANNING, LANDS  
AND HERITAGE  
DATE 19-Oct-2022 FILE SDAU-041-21

G	18/10/2022	DEVELOPMENT APPLICATION	TDL
REV	DATE	DESCRIPTION	BY
DEVELOPMENT APPLICATION			
CONTRACTORS MUST VERIFY ALL DIMENSIONS ON THE SITE BEFORE COMMENCING ANY WORK ON SITE OR MAKING ANY SHOP DRAWINGS WHICH MUST BE SUBMITTED AND APPROVED BEFORE MANUFACTURE. THIS IS A CADAS DRAWING. DO NOT AMEND MANUALLY. DO NOT SCALE FROM THIS DRAWING.			
			
ARCHITECT			
 SILVER THOMAS HANLEY ARCHITECTURE SUITE 6, LEVEL 3   1 HOOD STREET   SUBIACO WA 6008			
CLIENT			
 ST JOHN OF GOD Subiaco Hospital			
PROJECT			
SJGSH - NEW CLINICAL BLOCK			
12 SALVADO ROAD, SUBIACO WA			
ARCHITECTURAL			
DRAWING			
PROPOSED SITE PLAN			
DRAWN	DATE	APPROVED	TITLE
SCALE	1:200 (H1)	DATE	18/10/2022
SN PROJECT NO	3223	PROJECT REF	SJGSH SK30.01.00.002
DATE	19/10/2022 4:27:08 PM	DRAWING NO	3223
REV	1	REV	1
THIS DOCUMENT IS COPYRIGHT & MAY NOT BE REPRODUCED BY ANY MEANS WITHOUT WRITTEN PERMISSION			

FILE LOCATION: C:\Users\SGSH\A\NGB\2021\DA\_DHP\_silverthomashanley\H1C.rvt

FILE DATE: 19/10/2022 4:27:08 PM





DEPARTMENT OF PLANNING, LANDS AND HERITAGE

DATE: 19-Oct-2022FILE: SDAU-041-21

F	18/10/2022	DEVELOPMENT APPLICATION	TDL
REV	DATE	DESCRIPTION	BY

DEVELOPMENT APPLICATION

CONTRACTORS MUST VERIFY ALL DIMENSIONS ON THE SITE BEFORE COMMENCING ANY WORK ON SITE OR MAKING ANY SHOP DRAWINGS WHICH MUST BE SUBMITTED AND APPROVED BY THE MANUFACTURER. THIS IS A CAD DRAWING AND DOES NOT NEED TO BE MANUFACTURED. DO NOT SCALE FROM THIS DRAWING.

Transformation is coming

ARCHITECT

silver thomas hanley

ARCHITECTURE

SUITE 6, LEVEL 3 | 1 HOOD STREET | SUBIACO WA 6008

CLIENT

ST JOHN OF GOD

Subiaco Hospital

PROJECT

SJGSH - NEW CLINICAL BLOCK

12 SALVADO ROAD, SUBIACO WA

ARCHITECTURAL

DRAWING

LEVEL 01 - EXISTING FLOOR PLAN

DRAWN: 12/09/2022

APPROVED: 12/09/2022

SCALE: 1:200 (H1)

DATE: 18/10/2022

DRAWING NO: 3223

PROJECT NO: SJGSH SK30.01.01.000

REV: F

THIS DOCUMENT IS COPYRIGHT & MAY NOT BE REPRODUCED BY ANY MEANS WITHOUT WRITTEN PERMISSION

FILE LOCATION: C:\New\SJGSH & NCB\2021\DA\_DHP\_silverthomashanley\FHC-01

PLOT DATE: 17/10/2022 11:58:07 AM





DEPARTMENT OF PLANNING, LANDS AND HERITAGE

DATE: 19-Oct-2022FILE: SDAU-041-21

REV	DATE	DESCRIPTION	TITLE
F	18-10-2022	DEVELOPMENT APPLICATION	TDL

TRANSFORMATION IS COMING

ARCHITECT

SILVER THOMAS HANLEY ARCHITECTURE

SUITE 6, LEVEL 3 | 1 HOOD STREET | SUBIACO WA 6008

CLIENT

ST JOHN OF GOD

Subiaco Hospital

PROJECT

SJGSH - NEW CLINICAL BLOCK

12 SALVADO ROAD, SUBIACO WA

ARCHITECTURAL

LEVEL 02 - EXISTING FLOOR PLAN

0 30m

SCALE: 1:200 (H)

DATE: 18-10-2022

DRAWING NO: 3223


PROJECT REF: SJGSH SK30.01.02.000

REV: F

THIS DOCUMENT IS COPYRIGHT & MAY NOT BE REPRODUCED BY ANY MEANS WITHOUT WRITTEN PERMISSION

FILE LOCATION: C:\New\SJGSH & NCB 2021\DA\_DHP\_silverthomshayle\F02.rvt  
PLOT DATE: 17/10/2022 11:58:37 AM



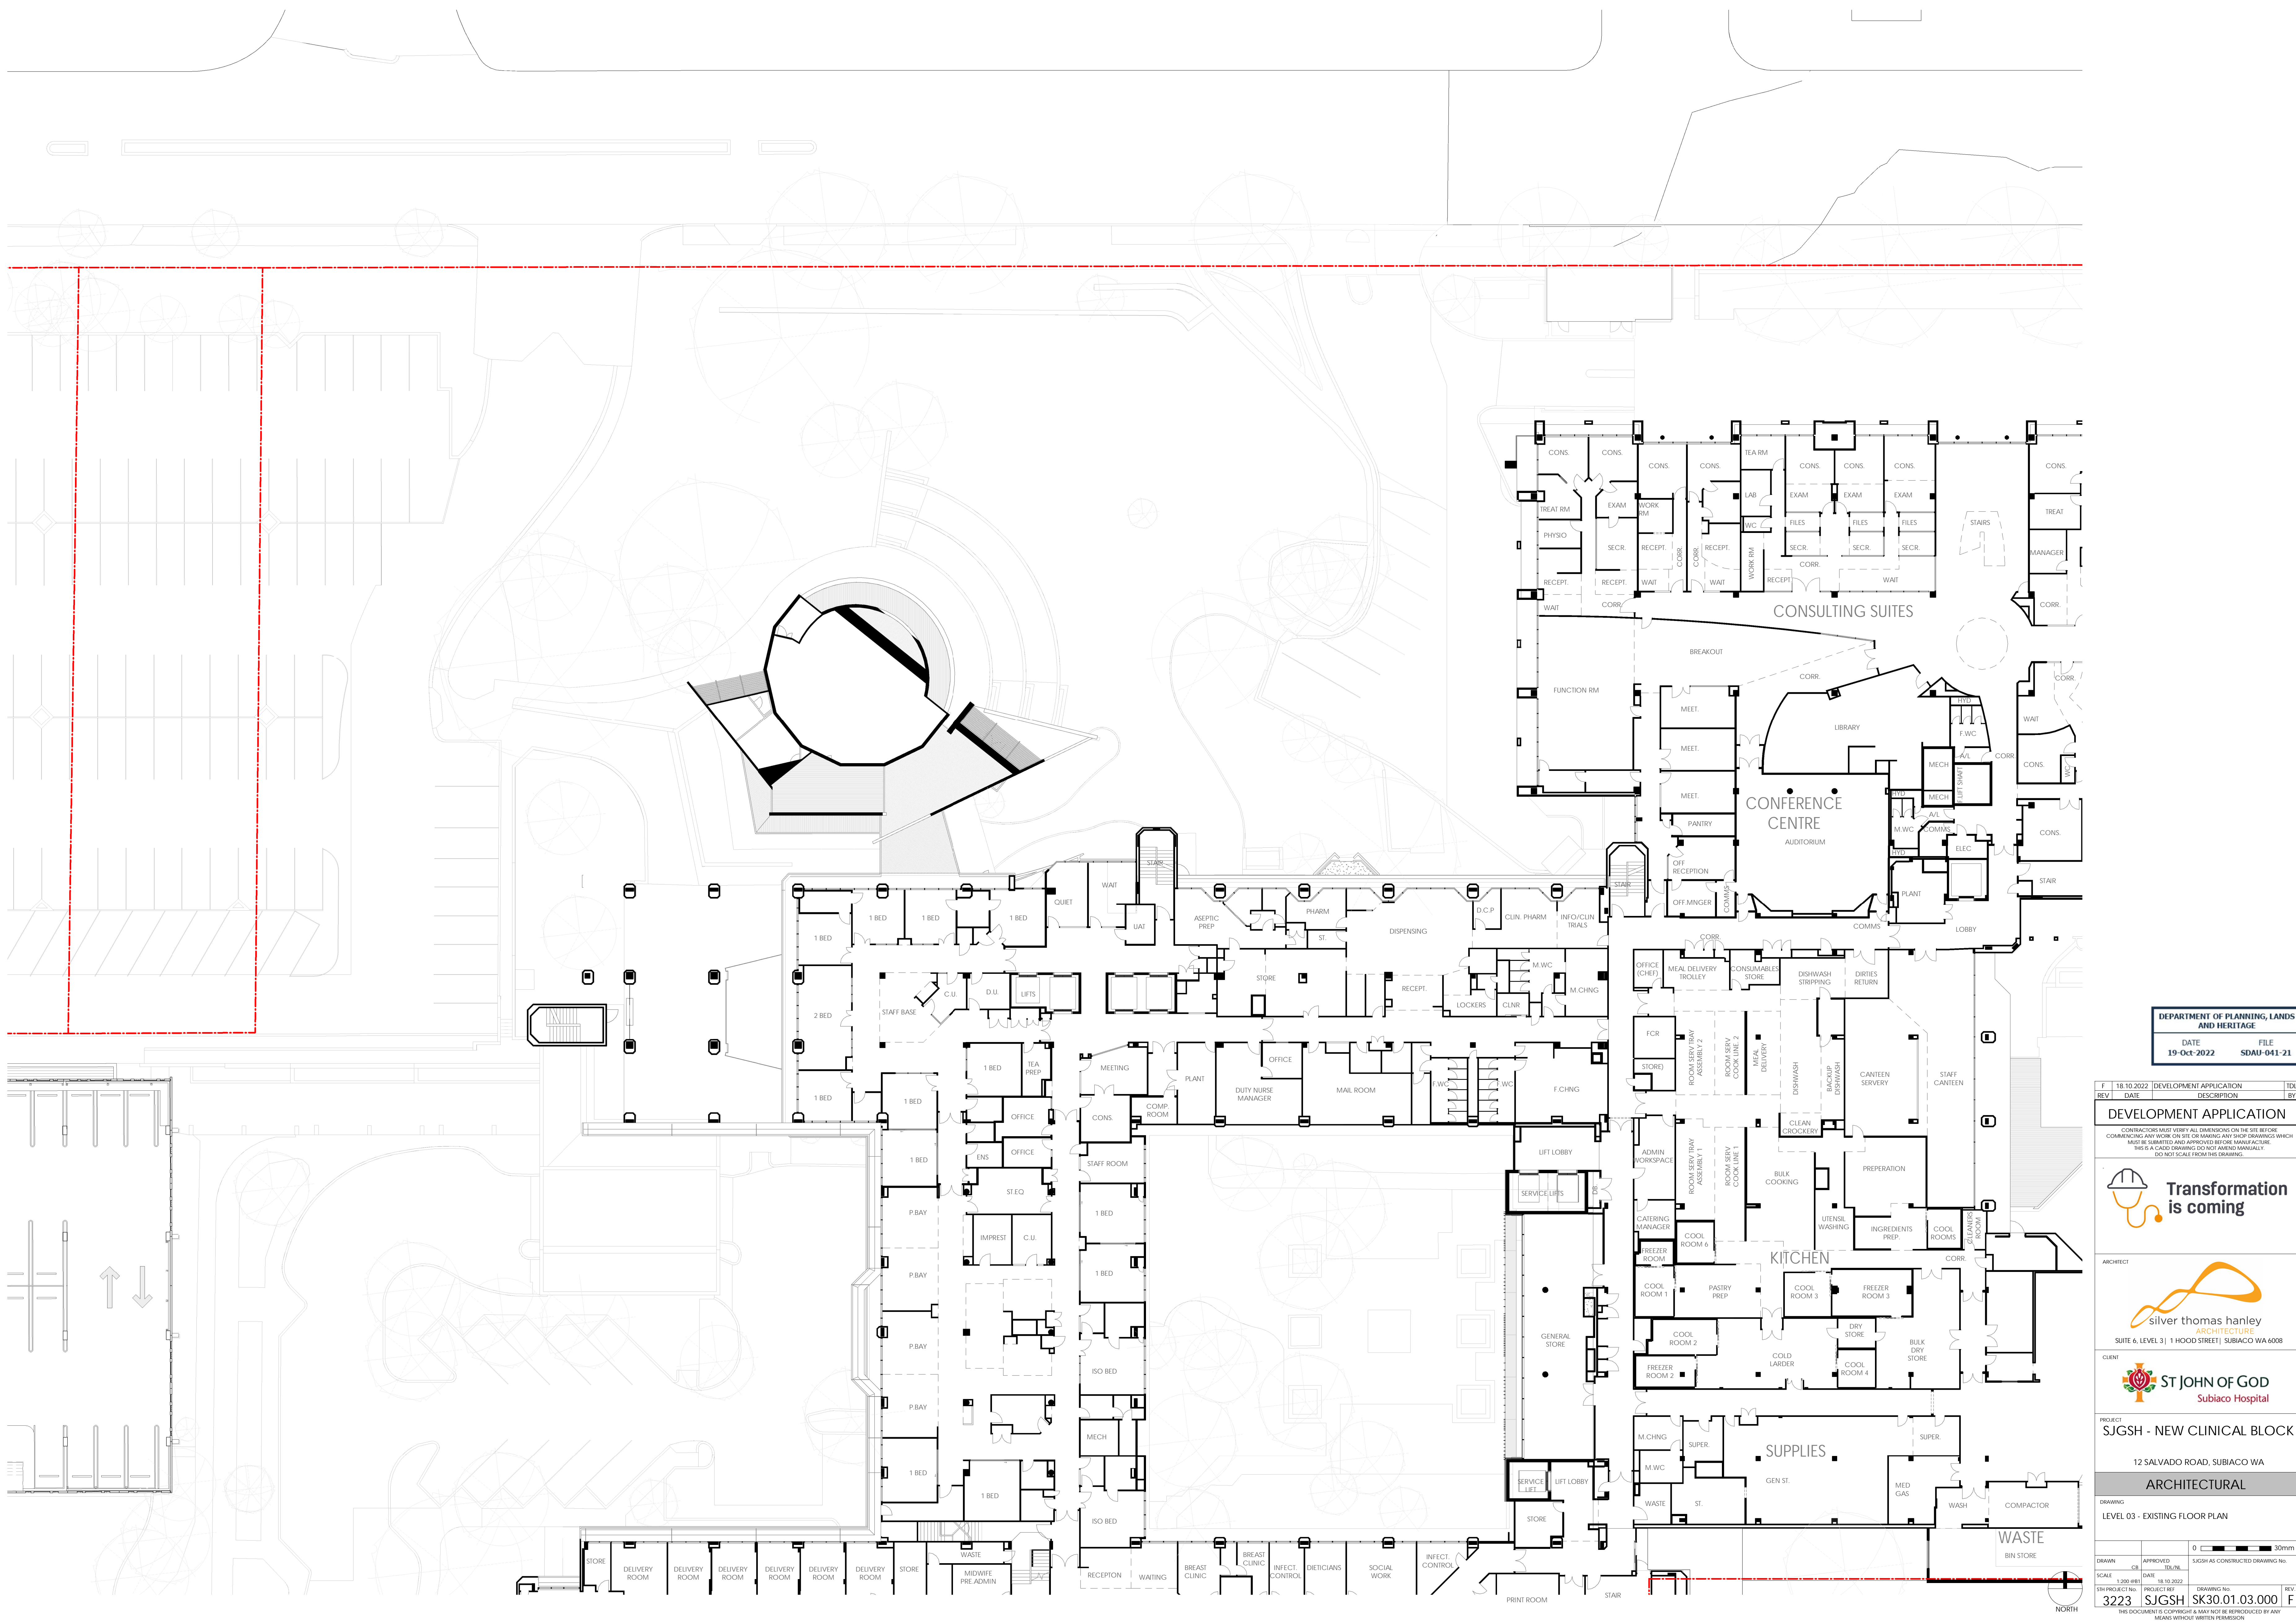

DEPARTMENT OF PLANNING, LANDS  
AND HERITAGE

DATE: 19-Oct-2022 FILE: SDAU-041-21

REV	DATE	DESCRIPTION	TDL	BY
1	18.10.2022	DEVELOPMENT APPLICATION		

**DEVELOPMENT APPLICATION**

CONTRACTORS MUST VERIFY ALL DIMENSIONS ON THE SITE BEFORE COMMENCING ANY WORK ON SITE OR MAKING ANY SHOP DRAWINGS WHICH MUST BE SUBMITTED AND APPROVED BEFORE MANUFACTURE. THIS IS A CADAS DRAWING DO NOT ALTER MANUALLY. DO NOT SCALE FROM THIS DRAWING.

 **Transformation is coming**

ARCHITECT:  **silver thomas hanley ARCHITECTURE**  
SUITE 6, LEVEL 3 | 1 HOOD STREET | SUBIACO WA 6008

CLIENT:  **ST JOHN OF GOD**  
Subiaco Hospital

PROJECT: **SJGSH - NEW CLINICAL BLOCK**

12 SALVADO ROAD, SUBIACO WA

**ARCHITECTURAL**

DRAWING: **LEVEL 03 - EXISTING FLOOR PLAN**

DRAWN	APPROVED	DATE	SCALE	PROJECT REF	DRAWING NO	REV
3223	SJGSH	18.10.2022	1:200 (H1)	3223	SK30.01.03.000	F

0 30m

FILE LOCATION: C:\New\SJGSH\A\NGB\2021\DA\_DHP\_04103001\F03.rvt

PLOT DATE: 4/10/2022 11:38:59 AM












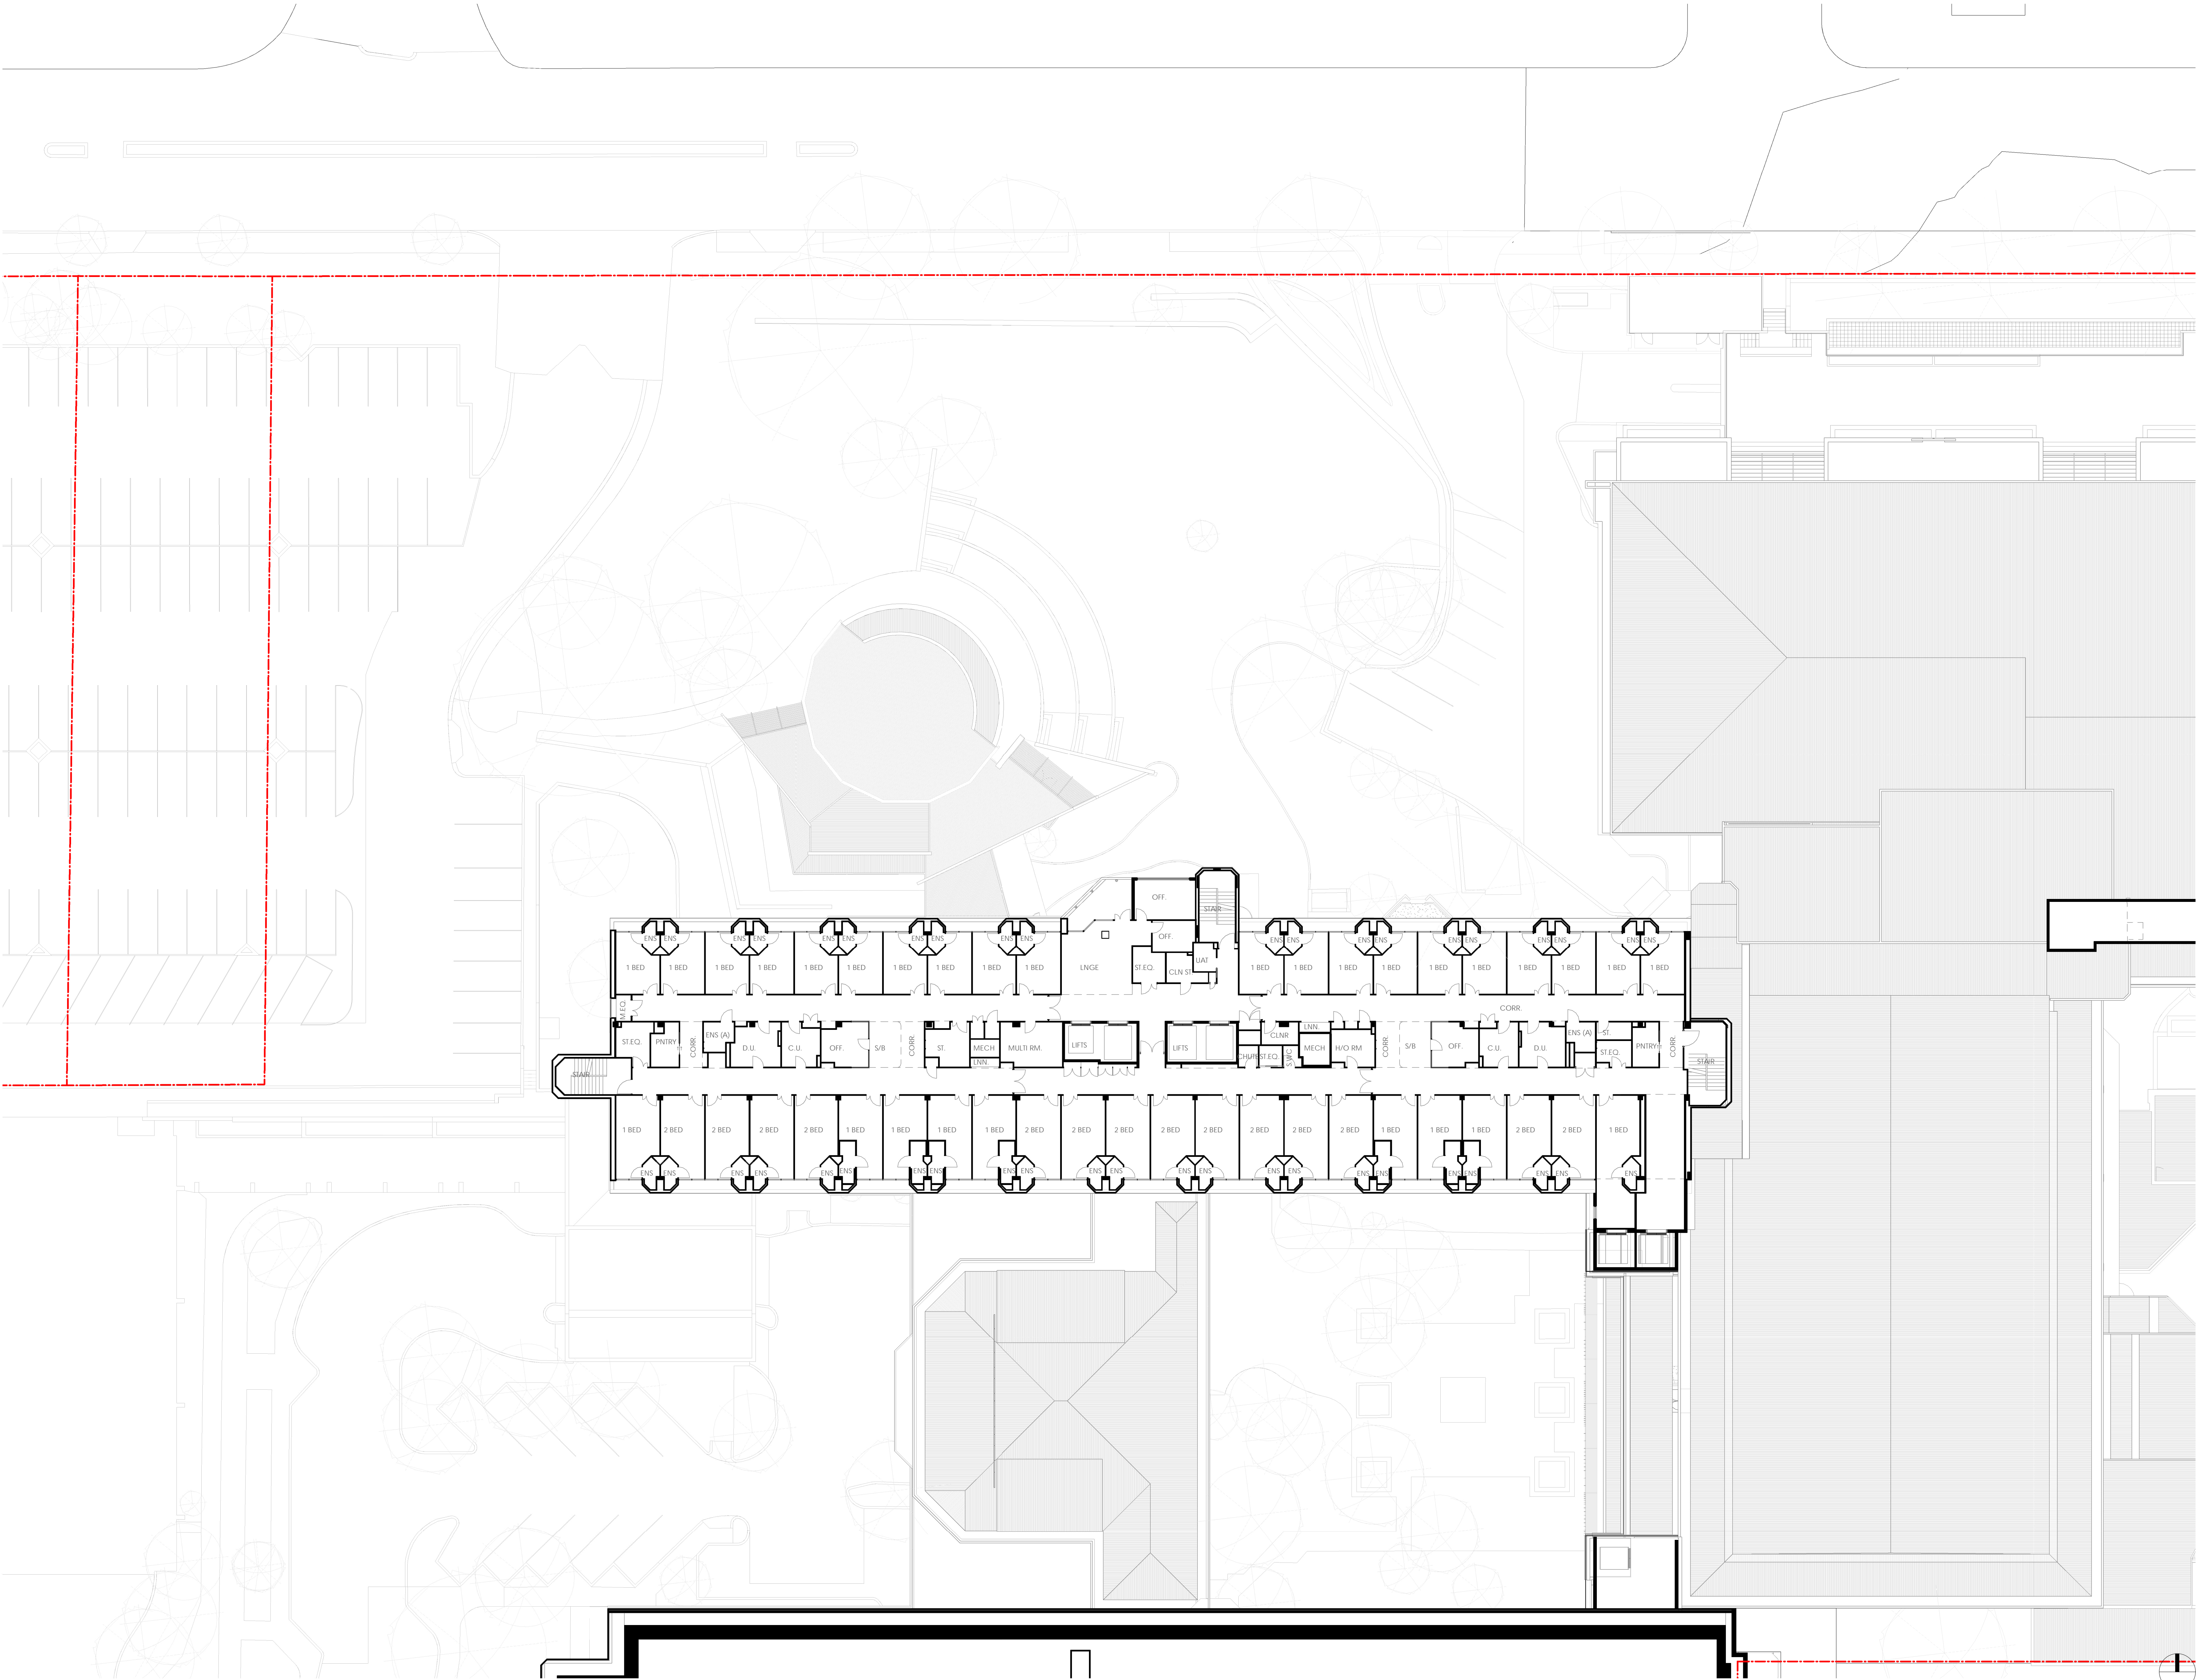

DEPARTMENT OF PLANNING, LANDS AND HERITAGE

DATE: 19-Oct-2022FILE: SDAU-041-21

F	18/10/2022	DEVELOPMENT APPLICATION	TDL
REV	DATE	DESCRIPTION	BY

DEVELOPMENT APPLICATION

CONTRACTORS MUST VERIFY ALL DIMENSIONS ON THE SITE BEFORE COMMENCING ANY WORK ON SITE OR MAKING ANY SHOP DRAWINGS WHICH MUST BE SUBMITTED AND APPROVED BEFORE MANUFACTURE. THIS IS A CADAS DRAWING DO NOT ALTER MANUALLY. DO NOT SCALE FROM THIS DRAWING.

TRANSFORMATION  
is coming

ARCHITECT

SUITE 6, LEVEL 3 | 1 HOOD STREET | SUBIACO WA 6008

CLIENT

PROJECT

SJGSH - NEW CLINICAL BLOCK

12 SALVADO ROAD, SUBIACO WA

ARCHITECTURAL

DRAWING

LEVEL 06 - EXISTING FLOOR PLAN

DRAWN

SCALE

1:200 (H1)

DATE

18/10/2022

APPROVED

TDL

DATE

18/10/2022

PROJECT REF

3223

PROJECT NO

SJGSH SK30.01.06.000

REV

F

0 30mm


THIS DOCUMENT IS COPYRIGHT & MAY NOT BE REPRODUCED BY ANY MEANS WITHOUT WRITTEN PERMISSION

FILE LOCATION: C:\Users\SJGSH\A\NGB\2021\DA\_CDP\_swingphare\PH04.rvtPLOT DATE: 4/10/2022 12:00:03 PM







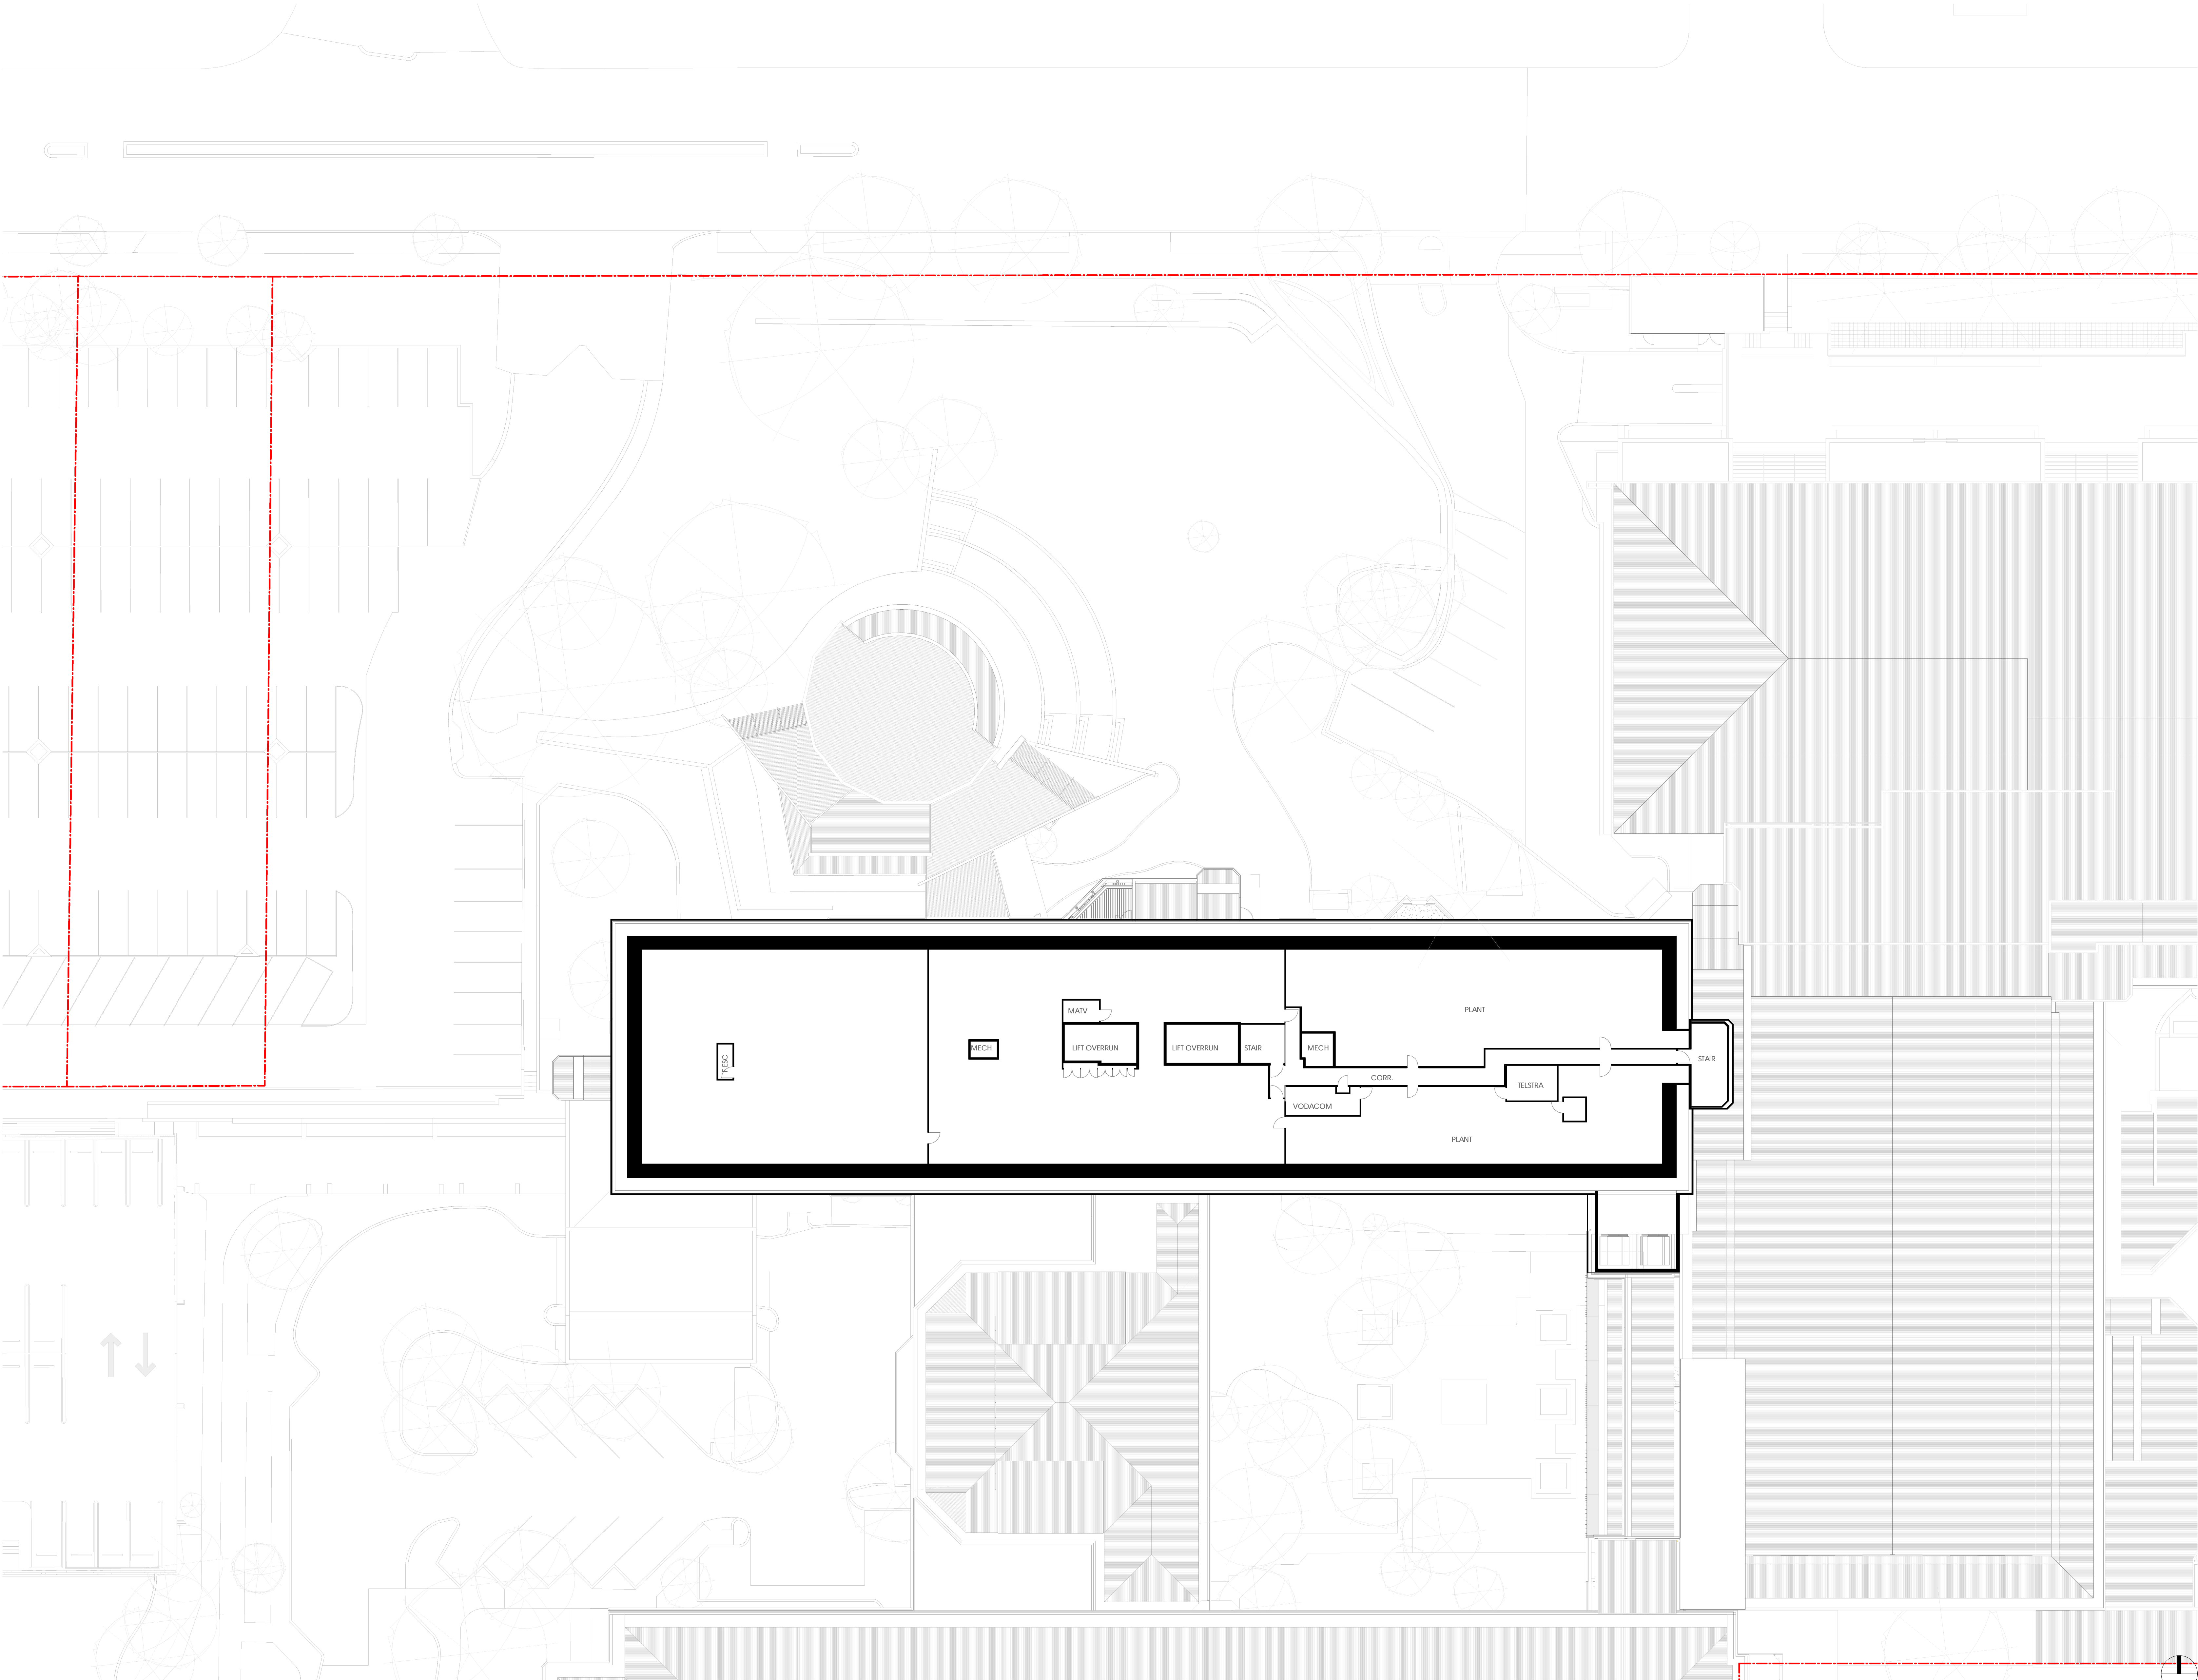

DEPARTMENT OF PLANNING, LANDS AND HERITAGE

DATE: 19-Oct-2022FILE: SDAU-041-21

F	18/10/2022	DEVELOPMENT APPLICATION	TDL
REV	DATE	DESCRIPTION	BY

DEVELOPMENT APPLICATION

CONTRACTORS MUST VERIFY ALL DIMENSIONS ON THE SITE BEFORE COMMENCING ANY WORK ON SITE OR MAKING ANY SHOP DRAWINGS WHICH MUST BE SUBMITTED AND APPROVED BY THE MANUFACTURER. THIS IS A CADAS DRAWING DO NOT ALTER MANUALLY. DO NOT SCALE FROM THIS DRAWING.

TRANSFORMATION  
is coming

ARCHITECT

silver thomas hanley  
ARCHITECTURE

SUITE 6, LEVEL 3 | 1 HOOD STREET | SUBIACO WA 6008

CLIENT

ST JOHN OF GOD  
Subiaco Hospital

PROJECT

SJGSH - NEW CLINICAL BLOCK

12 SALVADO ROAD, SUBIACO WA

ARCHITECTURAL

DRAWING

LEVEL 08 - EXISTING FLOOR PLAN

DRAWN

CHE

APPROVED

TOL/LE

DATE

18/10/2022

SCALE

1:200 (H1)

PROJECT REF

PROJECT REF

DRAWING NO

3223

REV

F


0

30mm


18/10/2022 12:00:48 PM

FILE LOCATION: C:\Users\SJGSH\A\NGB\2021\DA\DRP\dwg\phd041.rvt

THIS DOCUMENT IS COPYRIGHT & MAY NOT BE REPRODUCED BY ANY MEANS WITHOUT WRITTEN PERMISSION

 



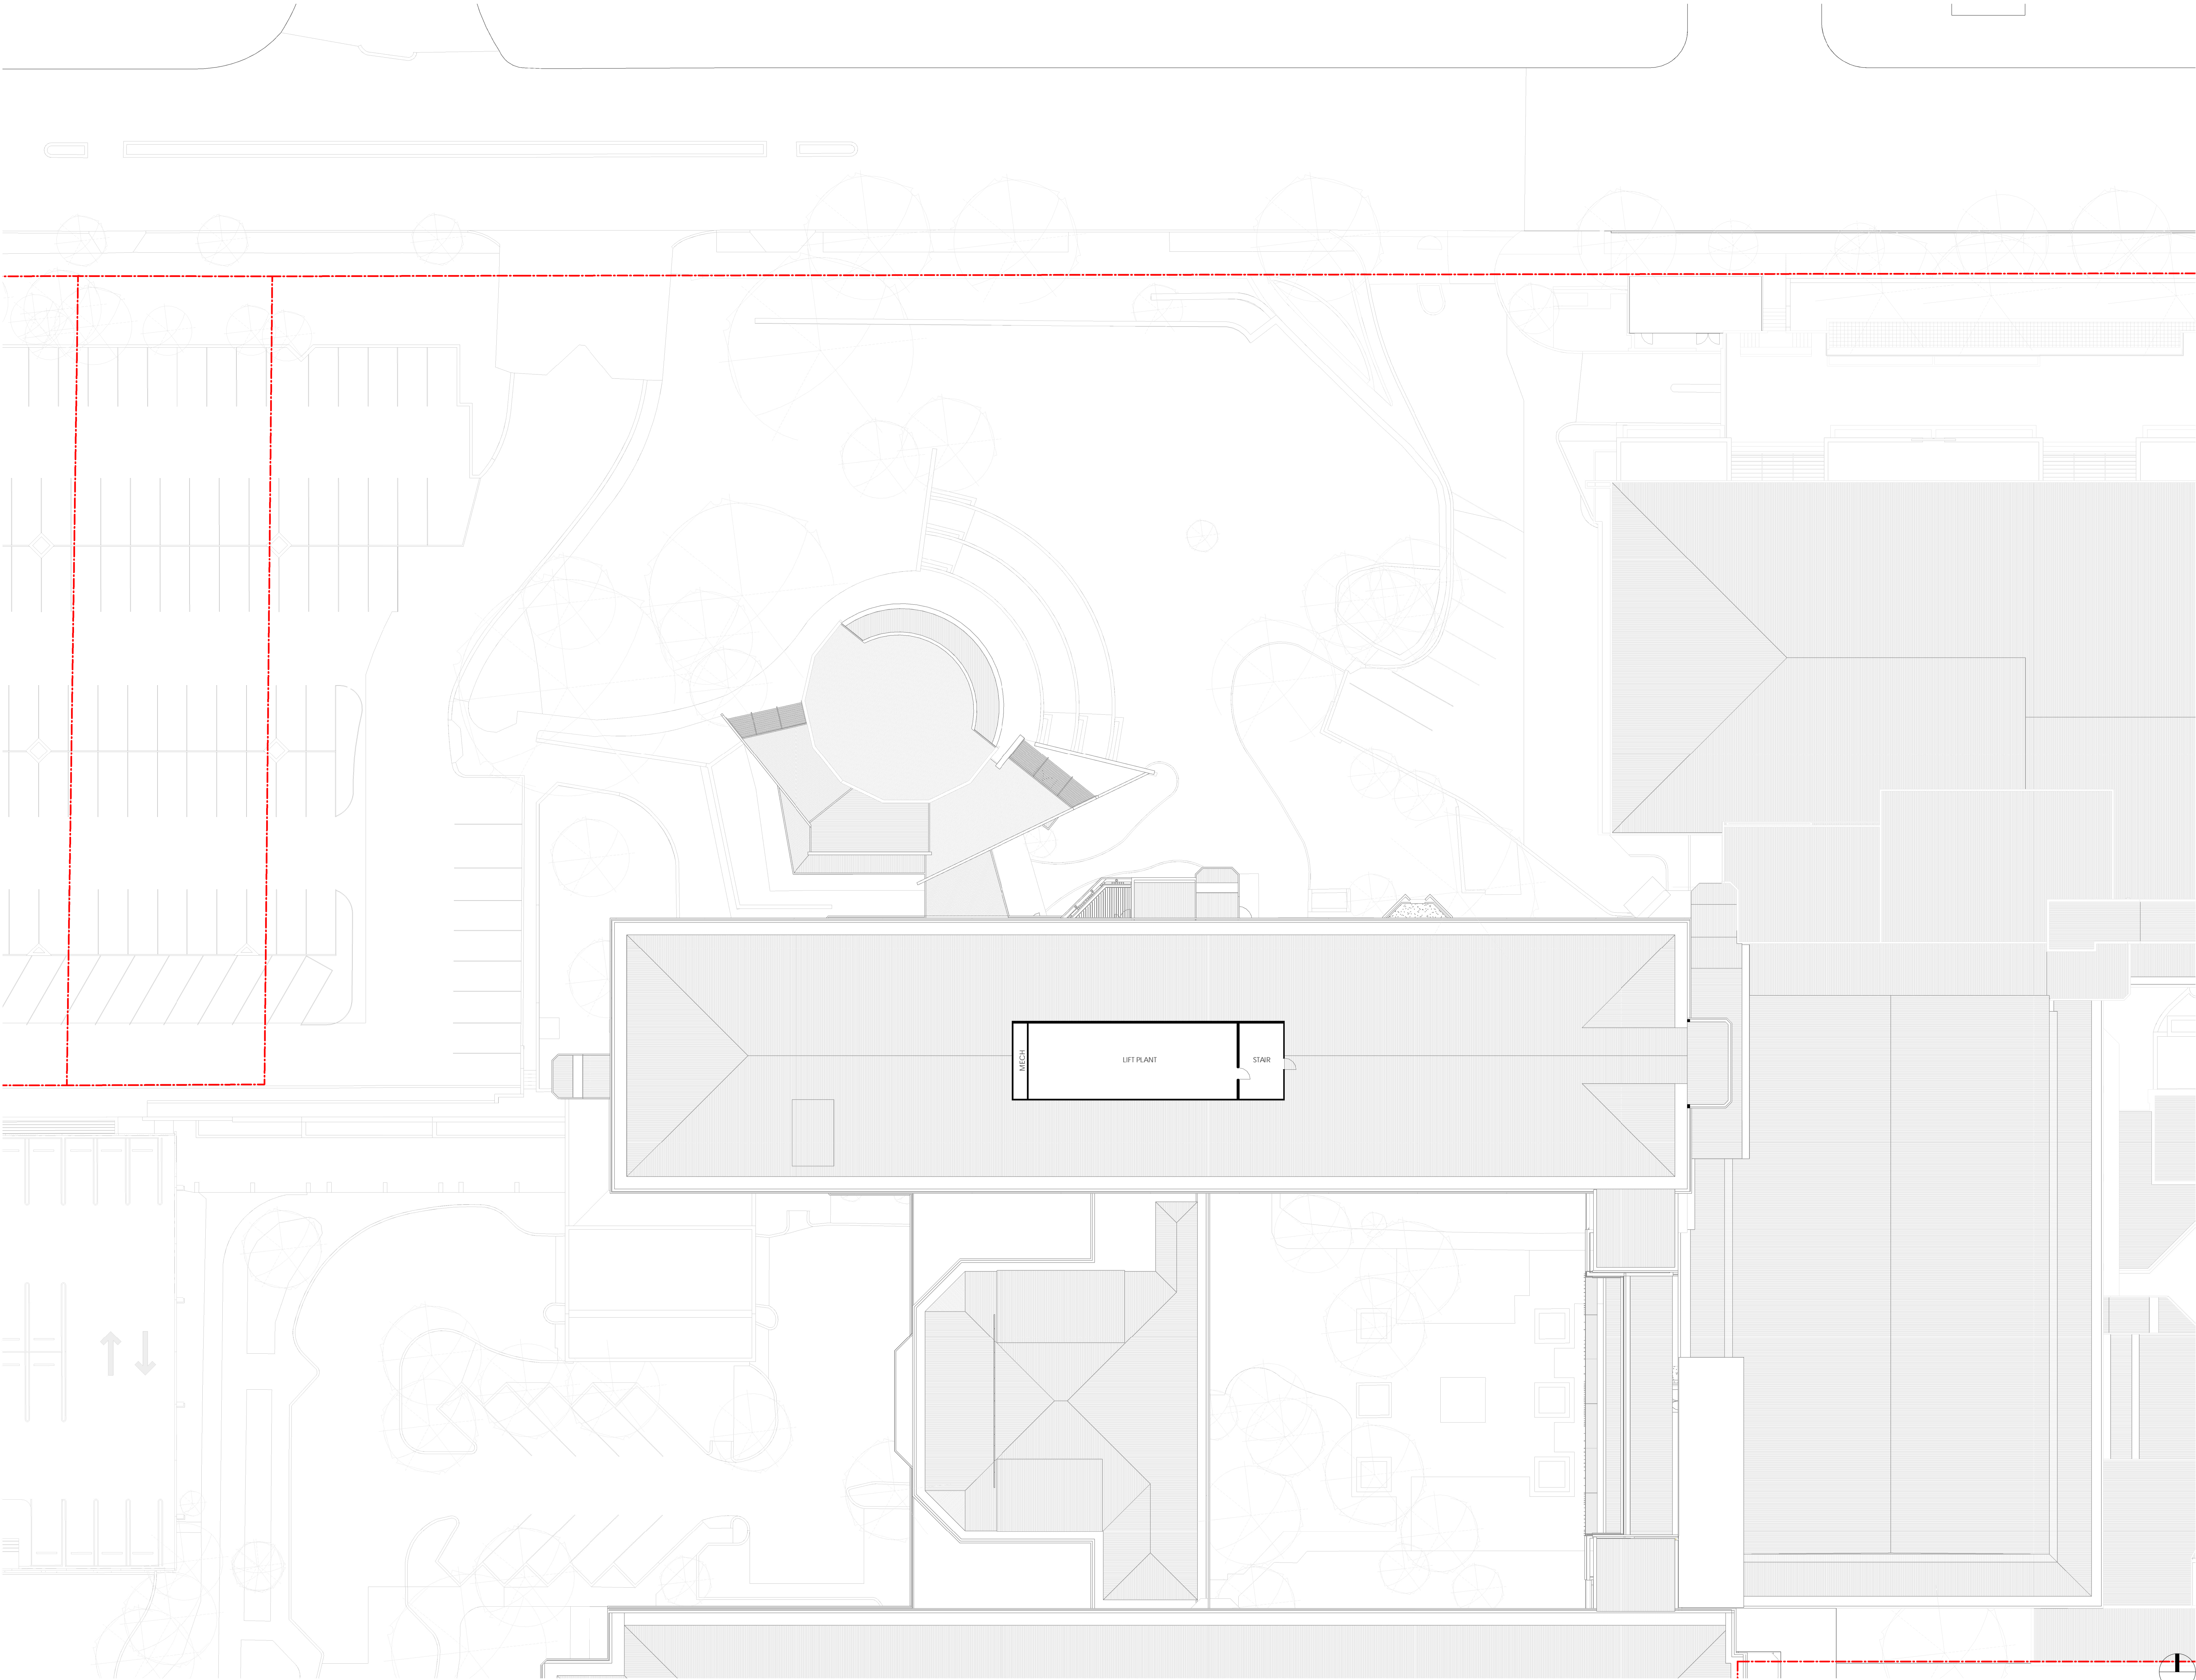


DEPARTMENT OF PLANNING, LANDS  
AND HERITAGE

DATE: 19-Oct-2022 FILE: SDAU-041-21

F	REV	DATE	DESCRIPTION	TDL	BY
---	-----	------	-------------	-----	----

DEVELOPMENT APPLICATION

CONTRACTORS MUST VERIFY ALL DIMENSIONS ON THE SITE BEFORE COMMENCING ANY WORK ON SITE OR MAKING ANY SHOP DRAWINGS WHICH MUST BE SUBMITTED AND APPROVED BY THE MANUFACTURER. THIS IS A CADAS DRAWING DO NOT AMEND MANUALLY. DO NOT SCALE FROM THIS DRAWING.

 Transformation is coming

ARCHITECT

  
silver thomas hanley  
ARCHITECTURE  
SUITE 6, LEVEL 3 | 1 HOOD STREET | SUBIACO WA 6008

CLIENT

  
ST JOHN OF GOD  
Subiaco Hospital

PROJECT

SJGSH - NEW CLINICAL BLOCK

12 SALVADO ROAD, SUBIACO WA

ARCHITECTURAL

DRAWING

LEVEL 09 - EXISTING FLOOR PLAN


DRAWN	DATE	APPROVED	DATE	SCALE	PROJECT	DRAWING NO.	REV
3223	18-10-2022	SJGSH AS CONSTRUCTED	18-10-2022	1:200 (H1)	3223	SJGSH SK30.01.09.000	F

FILE LOCATION: C:\New\SJGSH\A\_NCB\_2021\_DA\_DWP\_dwg\sjgsh\041-21

PLOT DATE: 4/10/2022 12:01:08 PM

THIS DOCUMENT IS COPYRIGHT & MAY NOT BE REPRODUCED BY ANY MEANS WITHOUT WRITTEN PERMISSION



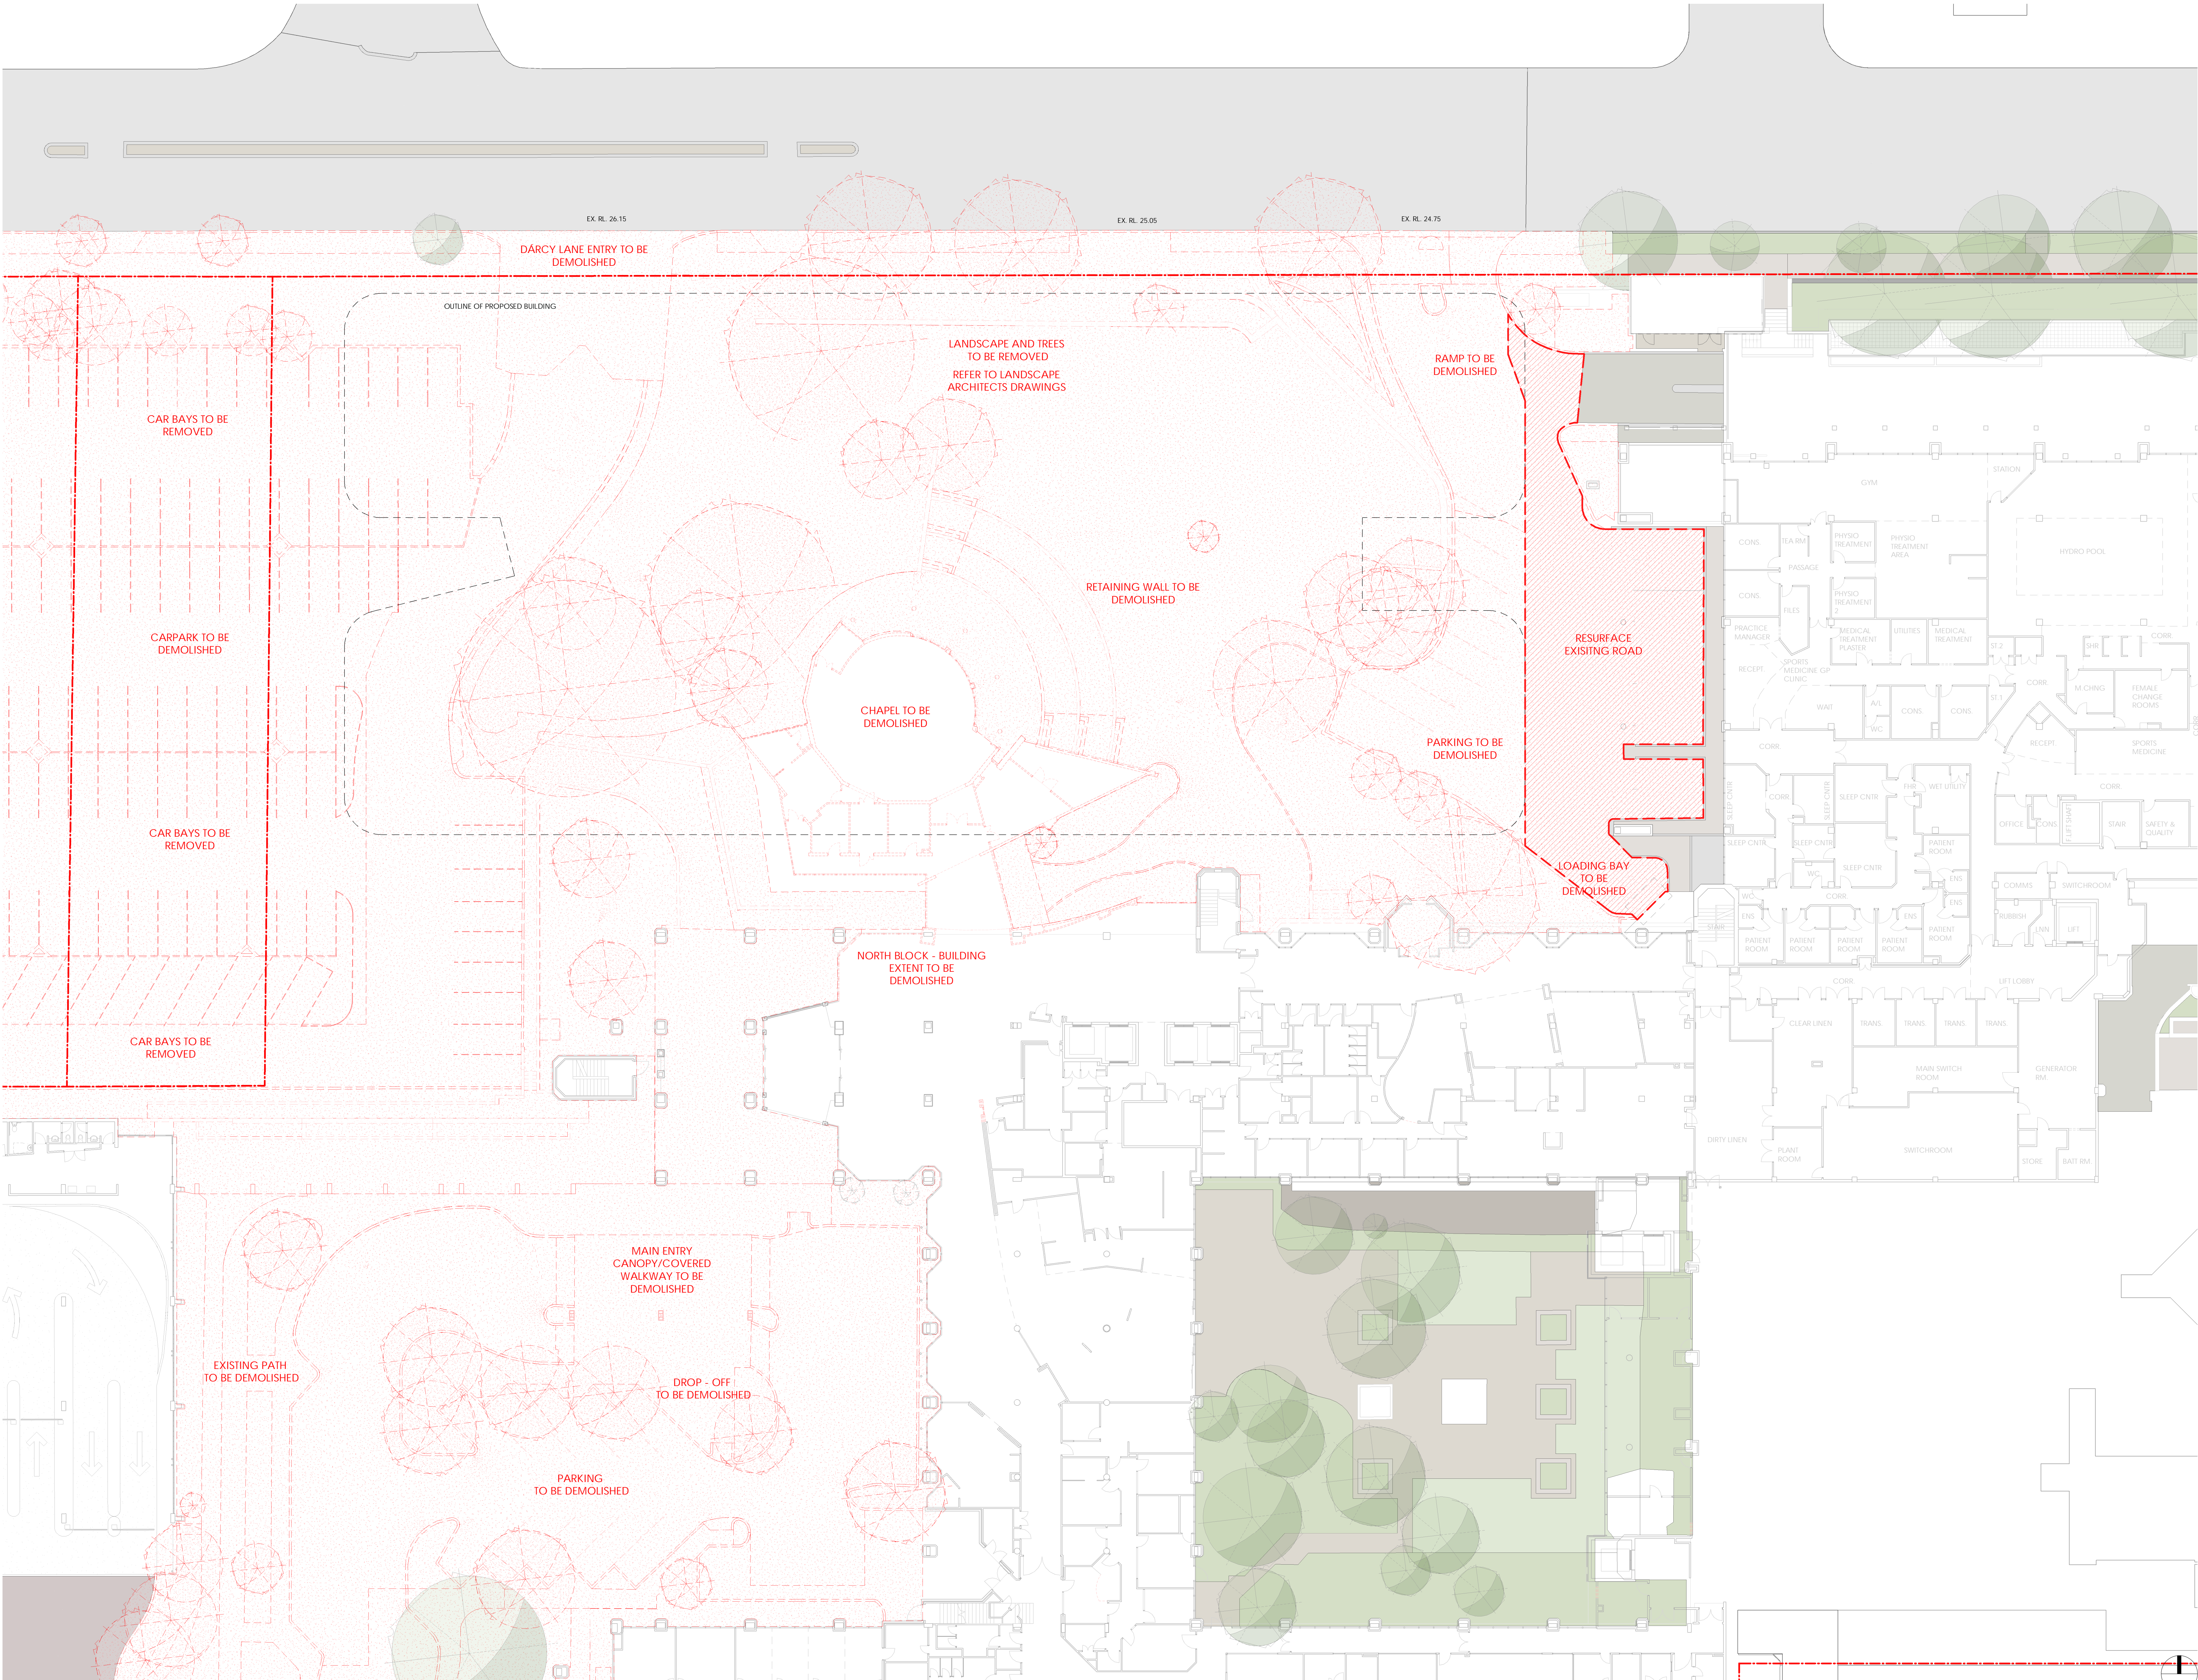

**SITE DEMOLITION LEGEND**

- EXISTING TREES TO BE REMOVED WITH ROOTS AND ALL. REFER TO LANDSCAPE ARCHITECTS DRAWINGS.
- EXISTING TREES TO REMAIN ON SITE. REFER TO LANDSCAPE ARCHITECTS DRAWINGS.
- EXISTING SITE WORKS TO BE DEMOLISHED
- EXISTING TO BE REMOVED - SITE WORK PREPARATIONS INCLUDING REMOVAL OF EXISTING BITUMEN PAVING, IN GROUND SERVICES, PLANTINGS, EARTH AND TREES
- OUTLINE OF PROPOSED BUILDING

**DEPARTMENT OF PLANNING, LANDS AND HERITAGE**

DATE: 19-Oct-2022 FILE: SDAU-041-21

REV	DATE	DESCRIPTION	BY
G	18/10/2022	DEVELOPMENT APPLICATION	TDL

**DEVELOPMENT APPLICATION**

CONTRACTOR MUST VERIFY ALL DIMENSIONS ON THE SITE BEFORE COMMENCING ANY WORK ON SITE OR MAKING ANY OTHER DRAWINGS WHICH MUST BE SUBMITTED AND APPROVED BY THE MANUFACTURE. THIS IS A CADAS DRAWING DO NOT MANIPULATE MANUALLY. DO NOT SCALE FROM THIS DRAWING.

**Transformation is coming**

ARCHITECT: silver thomas hanley ARCHITECTURE SUITE 6, LEVEL 3 | 1 HOOD STREET | SUBIACO WA 6008

CLIENT: ST JOHN OF GOD Subiaco Hospital

PROJECT: SJGSH - NEW CLINICAL BLOCK

12 SALVADO ROAD, SUBIACO WA

**ARCHITECTURAL**

DRAWING: DEMOLITION PLAN


DRAWN: SCALE: 1:200 DATE: 18/10/2022 APPROVED: SKJSH AS CONSTRUCTED DRAWING No. 3223 SJGSH SK30.02.00.001 G

FILE LOCATION: C:\New\SJGSH & NCB\2021\DA\_DHP\_demolition\PHOTO

FIG DATE: 19/10/2022 3:28:33 PM

THIS DOCUMENT IS COPYRIGHT & MAY NOT BE REPRODUCED BY ANY MEANS WITHOUT WRITTEN PERMISSION



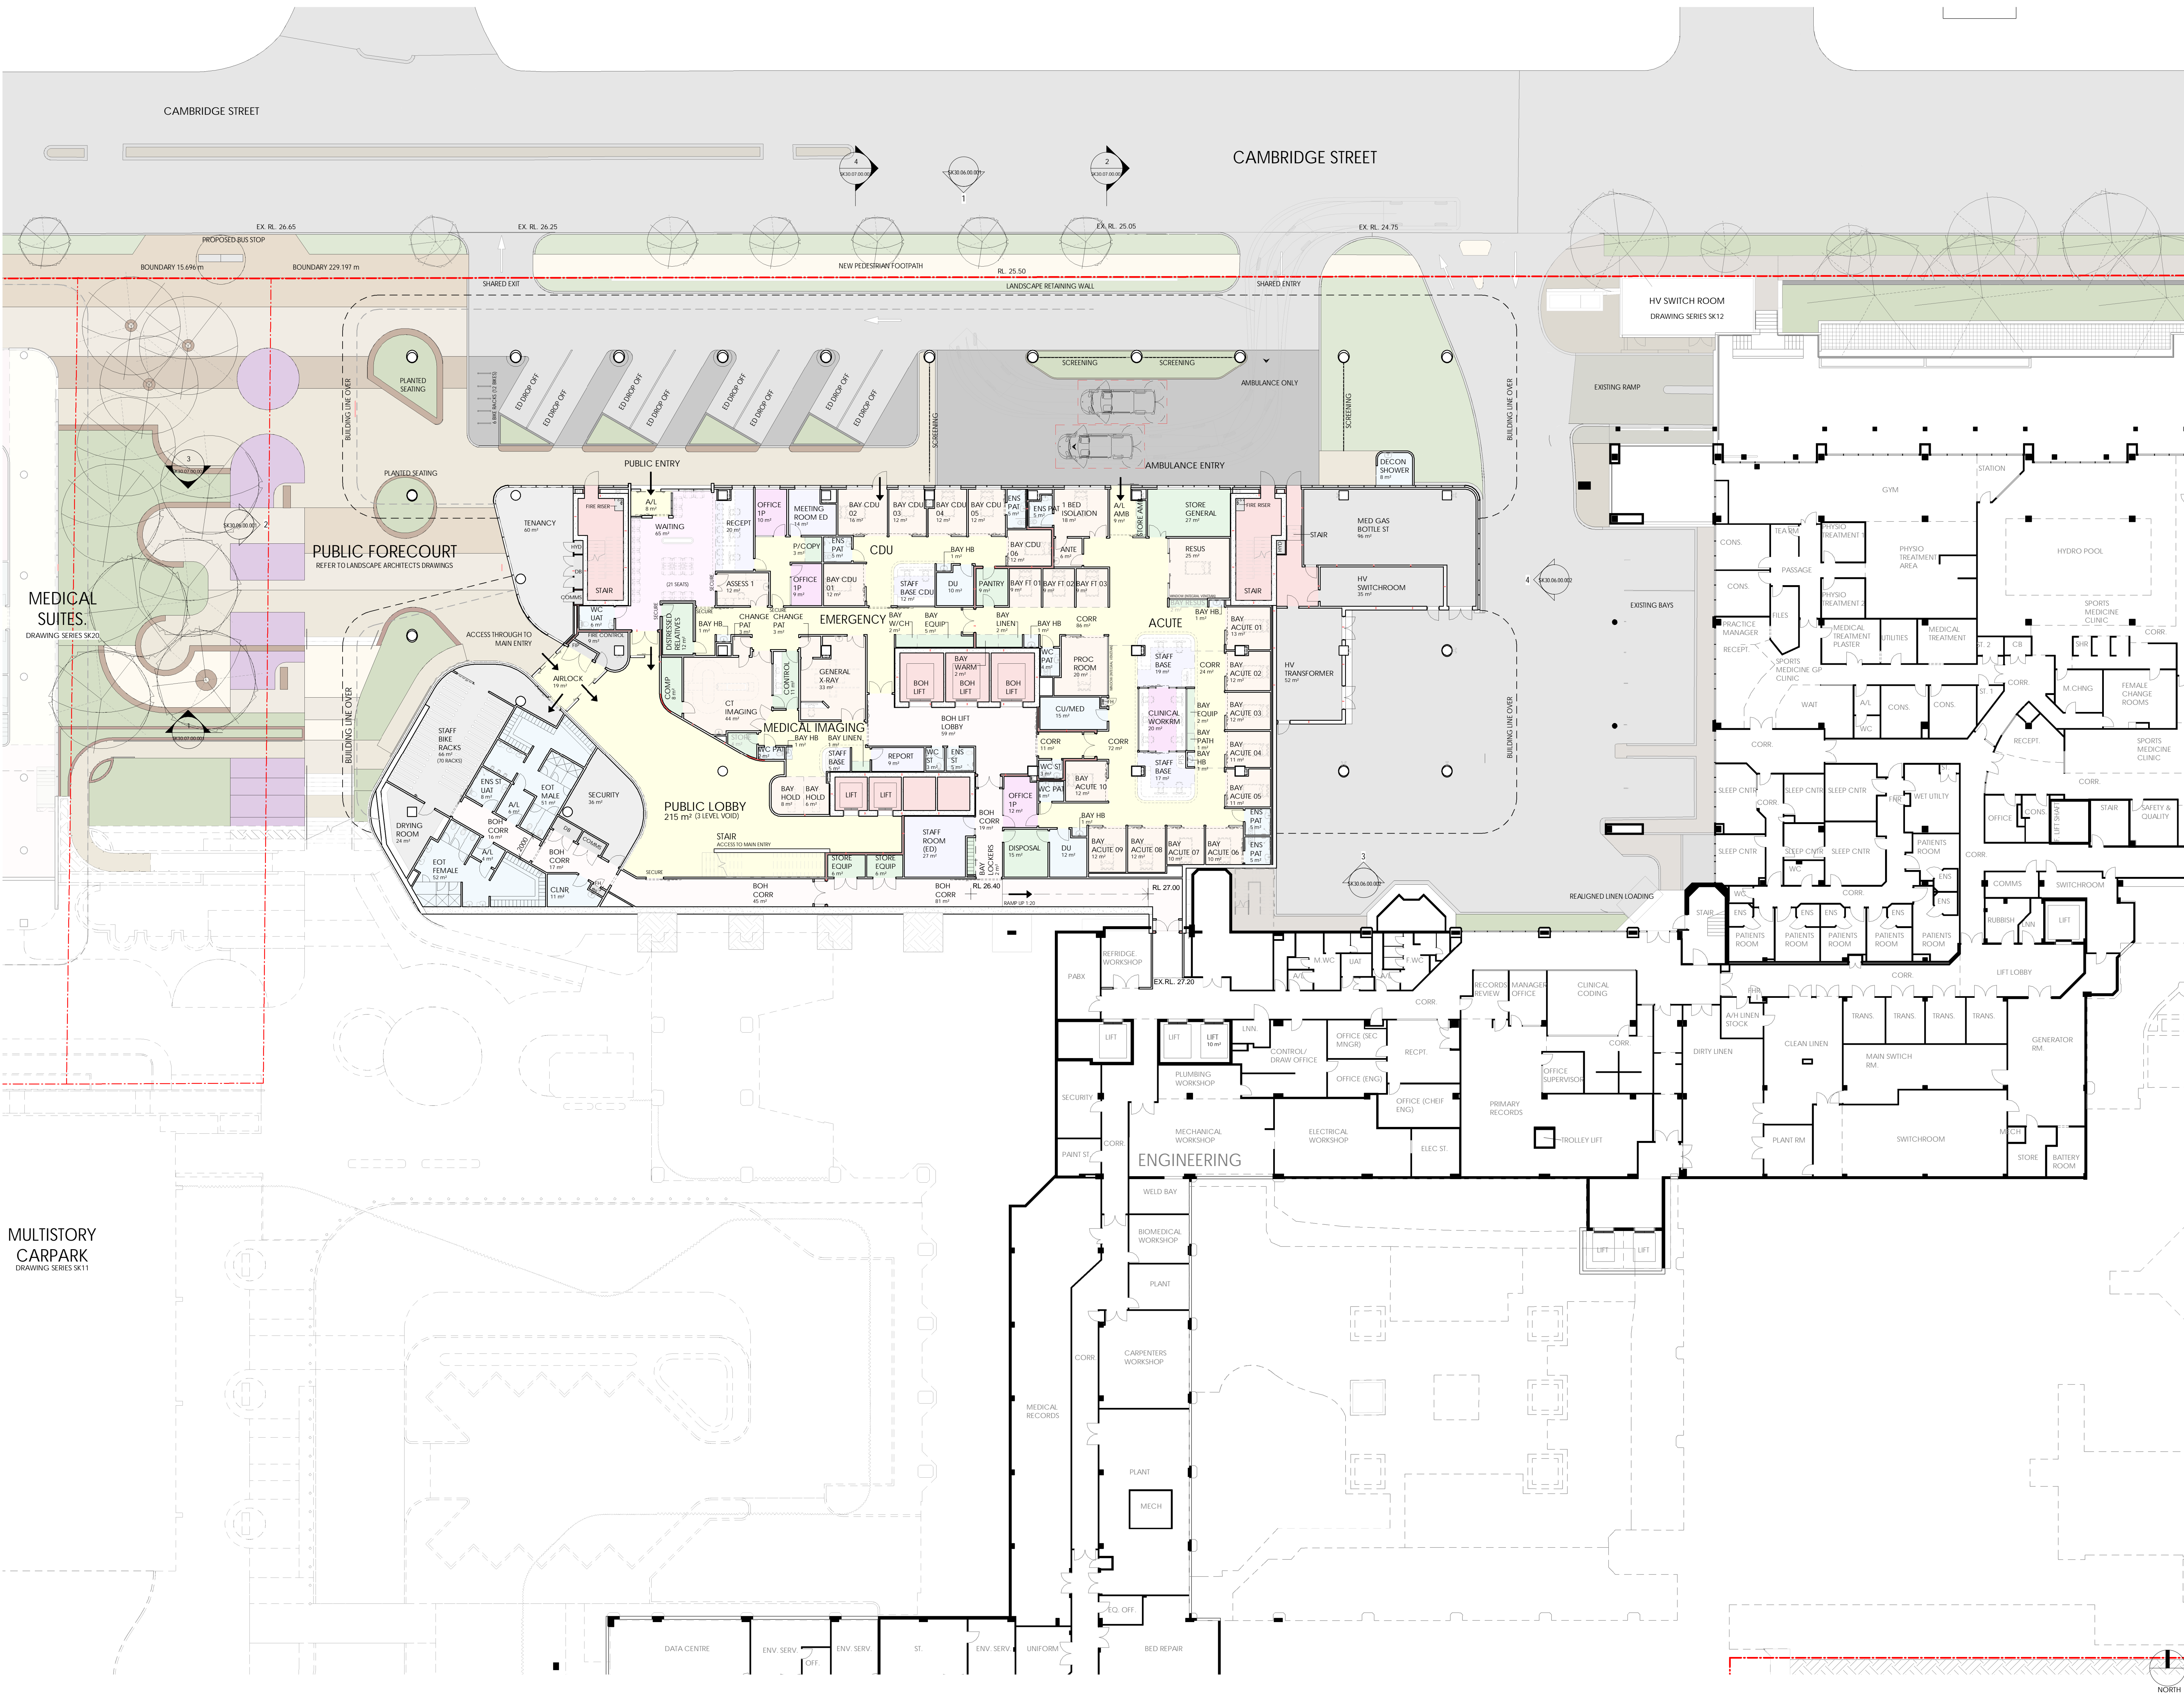


DEPARTMENT OF PLANNING, LANDS  
AND HERITAGE

DATE: 19-Oct-2022 FILE: SDAU-041-21

REV	DATE	DESCRIPTION	TITLE
L	18/10/2022	DEVELOPMENT APPLICATION	DEVELOPMENT APPLICATION

CONTRACTORS MUST VERIFY ALL DIMENSIONS ON THE SITE BEFORE COMMENCING ANY WORK OR USE OF ANY DRAWINGS WHICH MUST BE SUBMITTED AND APPROVED BEFORE MANUFACTURE. THIS IS A CADAS DRAWING AND DOES NOT HAVE A MANUFACTURE DO NOT SCALE FROM THIS DRAWING.

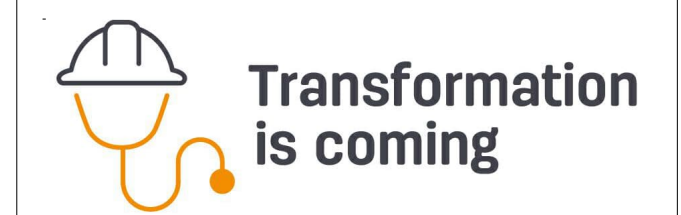

ARCHITECT

silver thomas hanley  
ARCHITECTURE  
SUITE 6, LEVEL 3 | 1 HOOD STREET | SUBIACO WA 6008



PROJECT

SJGSH - NEW CLINICAL BLOCK

12 SALVADO ROAD, SUBIACO WA

ARCHITECTURAL

DRAWING

LEVEL 01 - PROPOSED FLOOR PLAN

DRAWN	DATE	APPROVED	DATE	SCALE	PROJECT NO.	DRAWING NO.	REV
3223	18/10/2022	3223	18/10/2022	1:200 (H1)	SJGSH	SK30.03.01.100	L

THIS DOCUMENT IS COPYRIGHT & MAY NOT BE REPRODUCED BY ANY MEANS WITHOUT WRITTEN PERMISSION

FILE LOCATION: C:\New\SGSH\A\_NCB\_2021\_D4\_DBP\dwg\phd01.rvt

PLOT DATE: 19/10/2022 4:27:28 PM





DEPARTMENT OF PLANNING, LANDS  
AND HERITAGE  
DATE 19-Oct-2022 FILE SDAU-041-21

18/10/2022 DEVELOPMENT APPLICATION TDL  
REV DATE DESCRIPTION BY  
DEVELOPMENT APPLICATION  
CONTRACTORS MUST VERIFY ALL DIMENSIONS ON THE SITE BEFORE  
COMMENCING ANY WORK OR SITE OR MAKING ANY CHANGES WHICH  
MUST BE SUBMITTED AND APPROVED BEFORE MANUFACTURE.  
THIS IS A CADAS DRAWING. DO NOT MANIPULATE MANUALLY.  
DO NOT SCALE FROM THIS DRAWING.

Transformation  
is coming

silver thomas hanley  
ARCHITECTURE  
SUITE 6, LEVEL 3 | 1 HOOD STREET | SUBIACO WA 6008

ST JOHN OF GOD  
Subiaco Hospital

PROJECT  
SJGSH - NEW CLINICAL BLOCK

12 SALVADO ROAD, SUBIACO WA

ARCHITECTURAL


DRAWING  
LEVEL 02 - PROPOSED FLOOR PLAN

DRAWN 0 30mm  
APPROVED TDL  
SCALE 1:200 (H) 18/10/2022  
DATE 18/10/2022  
PROJECT NO. 3223 SJGSH SK30.03.02.100  
DRAWING NO. 1  
REV. 1  
PLOT DATE: 19/10/2022 3:29:10 PM  
THIS DOCUMENT IS COPYRIGHT & MAY NOT BE REPRODUCED BY ANY  
MEANS WITHOUT WRITTEN PERMISSION







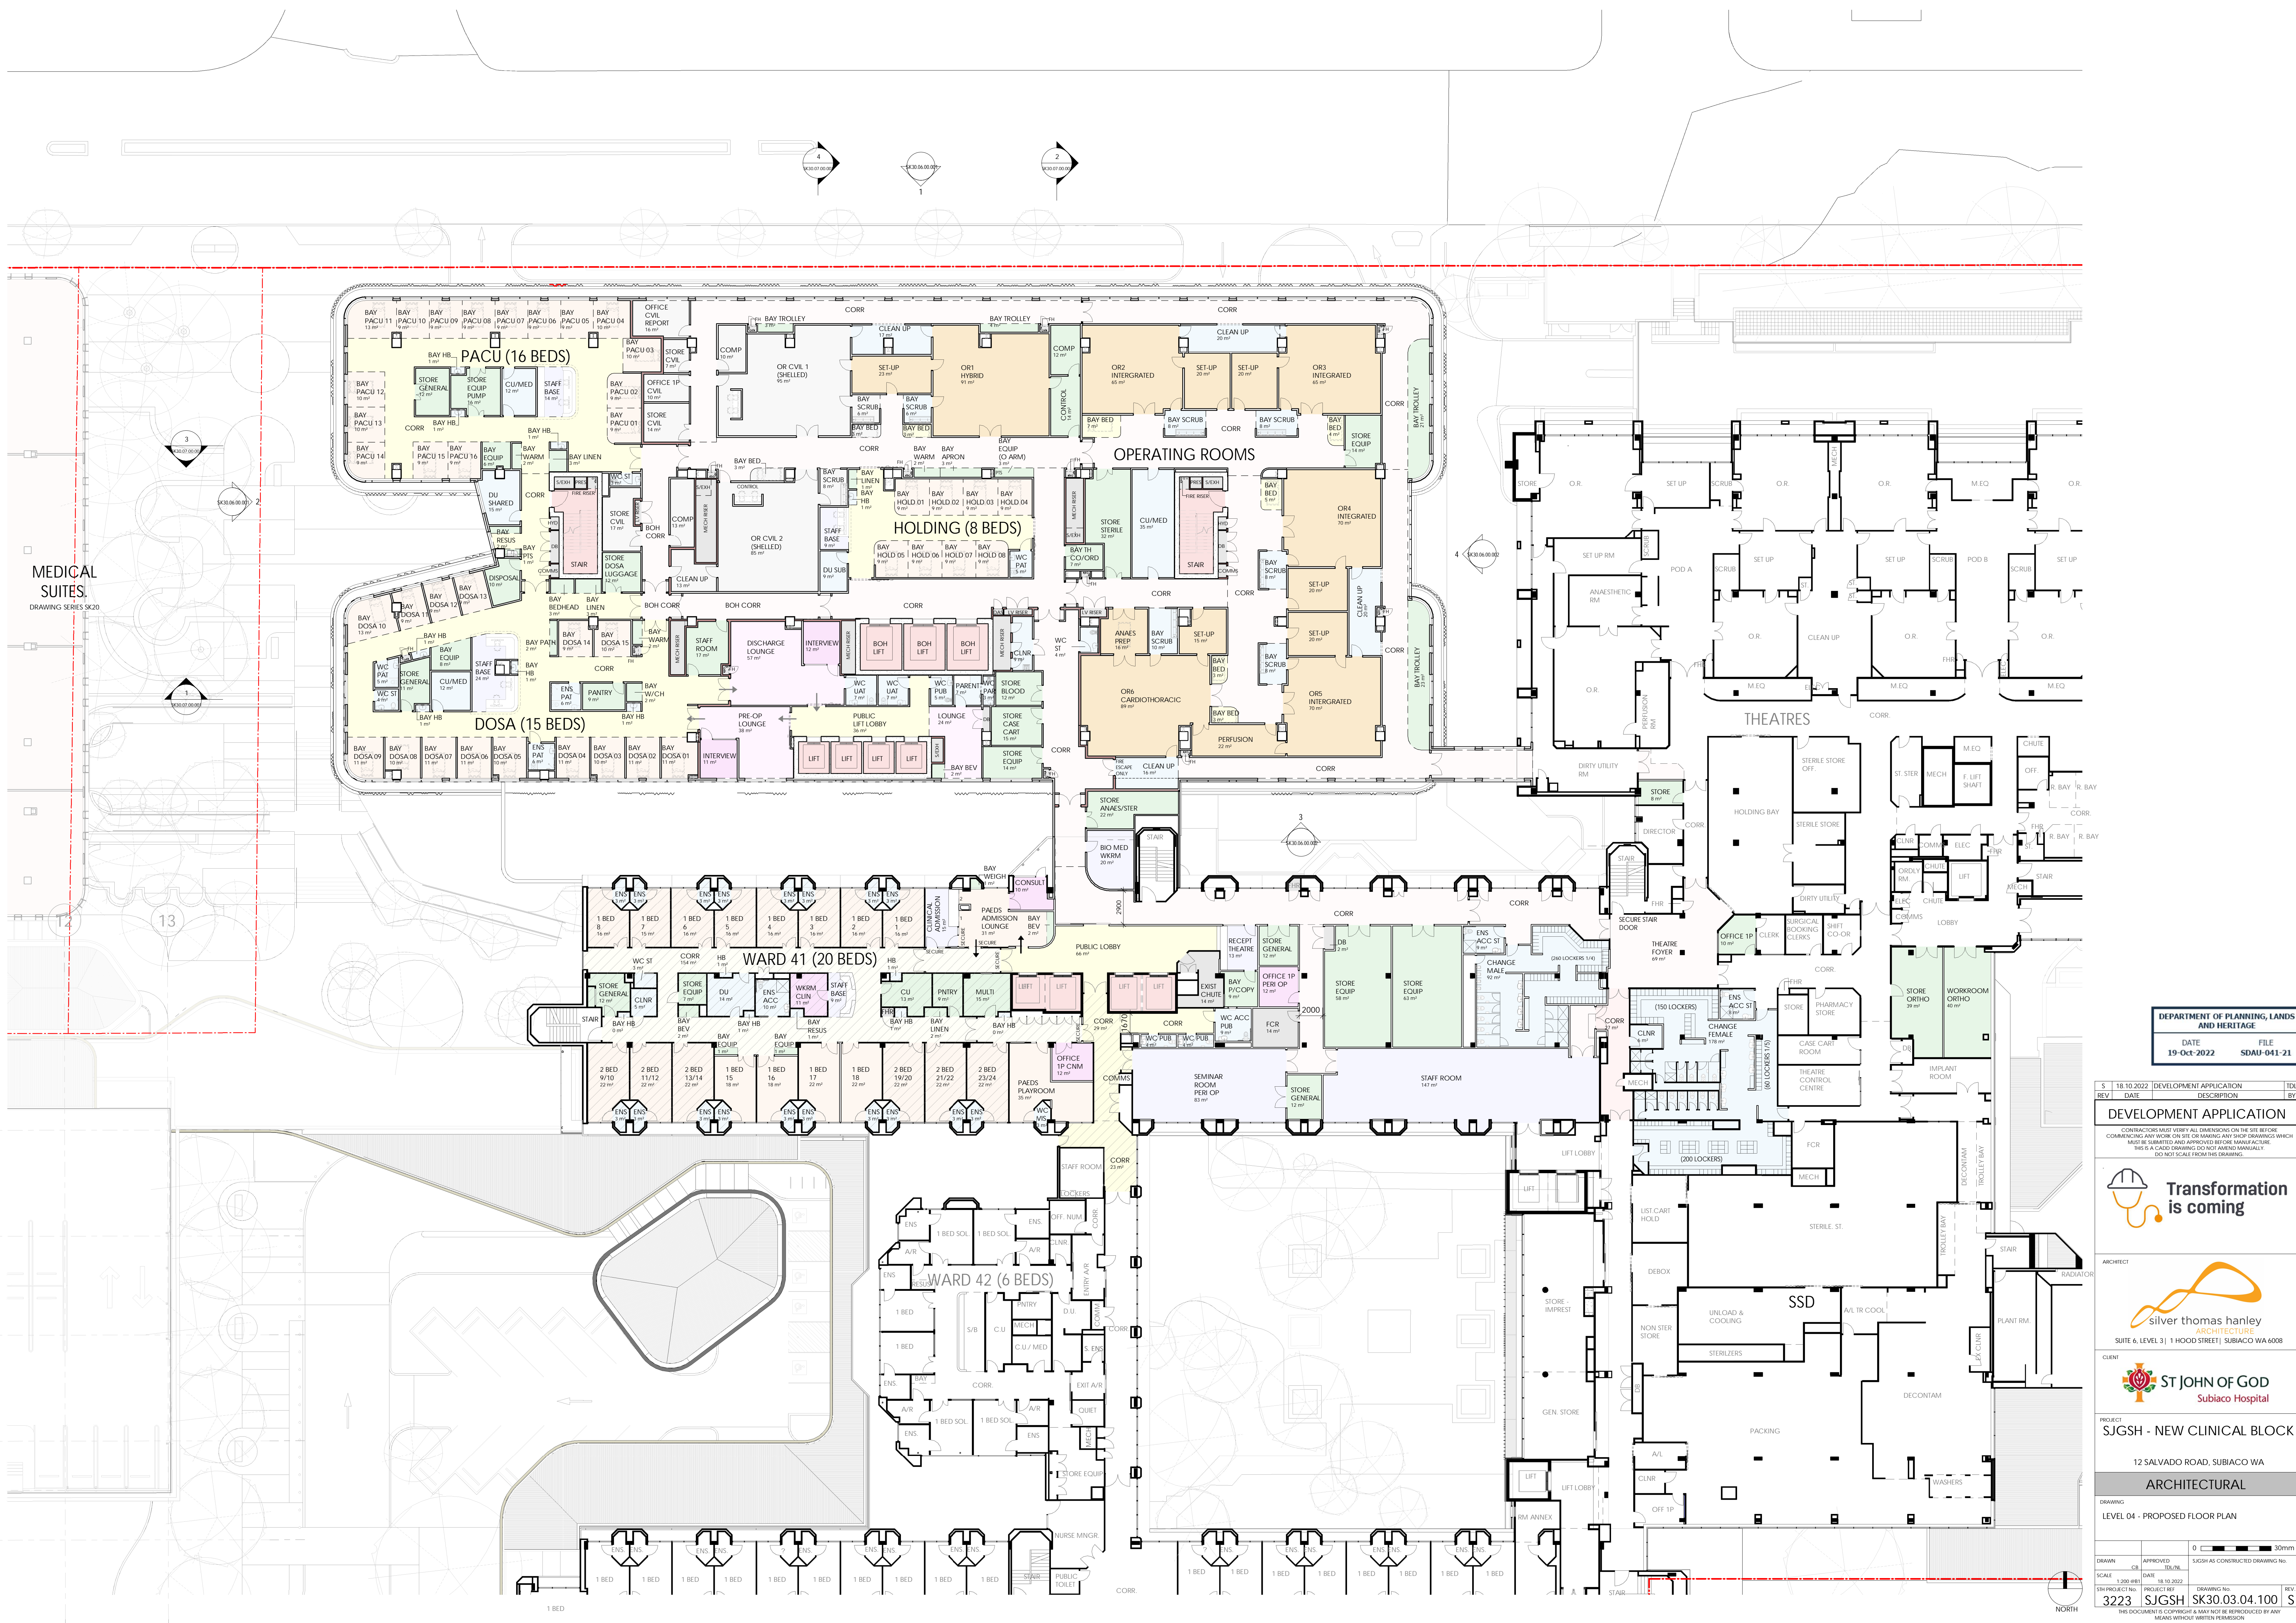

DEPARTMENT OF PLANNING, LANDS  
AND HERITAGE  
DATE 19-Oct-2022 FILE SDAU-041-21

REV	DATE	DESCRIPTION	TITLE
1	18/10/2022	DEVELOPMENT APPLICATION	LEVEL 04 - PROPOSED FLOOR PLAN

CONTRACTORS MUST VERIFY ALL DIMENSIONS ON THE SITE BEFORE COMMENCING ANY WORK OR USE OR MAKING ANY OTHER DRAWINGS WHICH MUST BE SUBMITTED AND APPROVED BY THE MANUFACTURER. THIS IS A CAD DRAWING AND NOT A MANUFACTURED DRAWING. DO NOT SCALE FROM THIS DRAWING.

**Transformation is coming**

ARCHITECT  
**silver thomas hanley**  
ARCHITECTURE  
SUITE 6, LEVEL 3 | 1 HOOD STREET | SUBIACO WA 6008

CLIENT  
**ST JOHN OF GOD**  
Subiaco Hospital

PROJECT  
**SJGSH - NEW CLINICAL BLOCK**

12 SALVADO ROAD, SUBIACO WA

**ARCHITECTURAL**

DRAWING  
**LEVEL 04 - PROPOSED FLOOR PLAN**


DRAWN	APPROVED	DATE	SCALE	PROJECT NO.	DRAWING NO.	REV
1200-0181	1200-0181	18/10/2022	1:200	3223	SJGSH SK30.03.04.100	1

THIS DOCUMENT IS COPYRIGHT & MAY NOT BE REPRODUCED BY ANY MEANS WITHOUT WRITTEN PERMISSION

FILE LOCATION: C:\New\SJGSH & NCB 2023\DA\_DHP\_silverthomashanley\FH04.rvt

PLOT DATE: 19/10/2022 12:30:45 PM



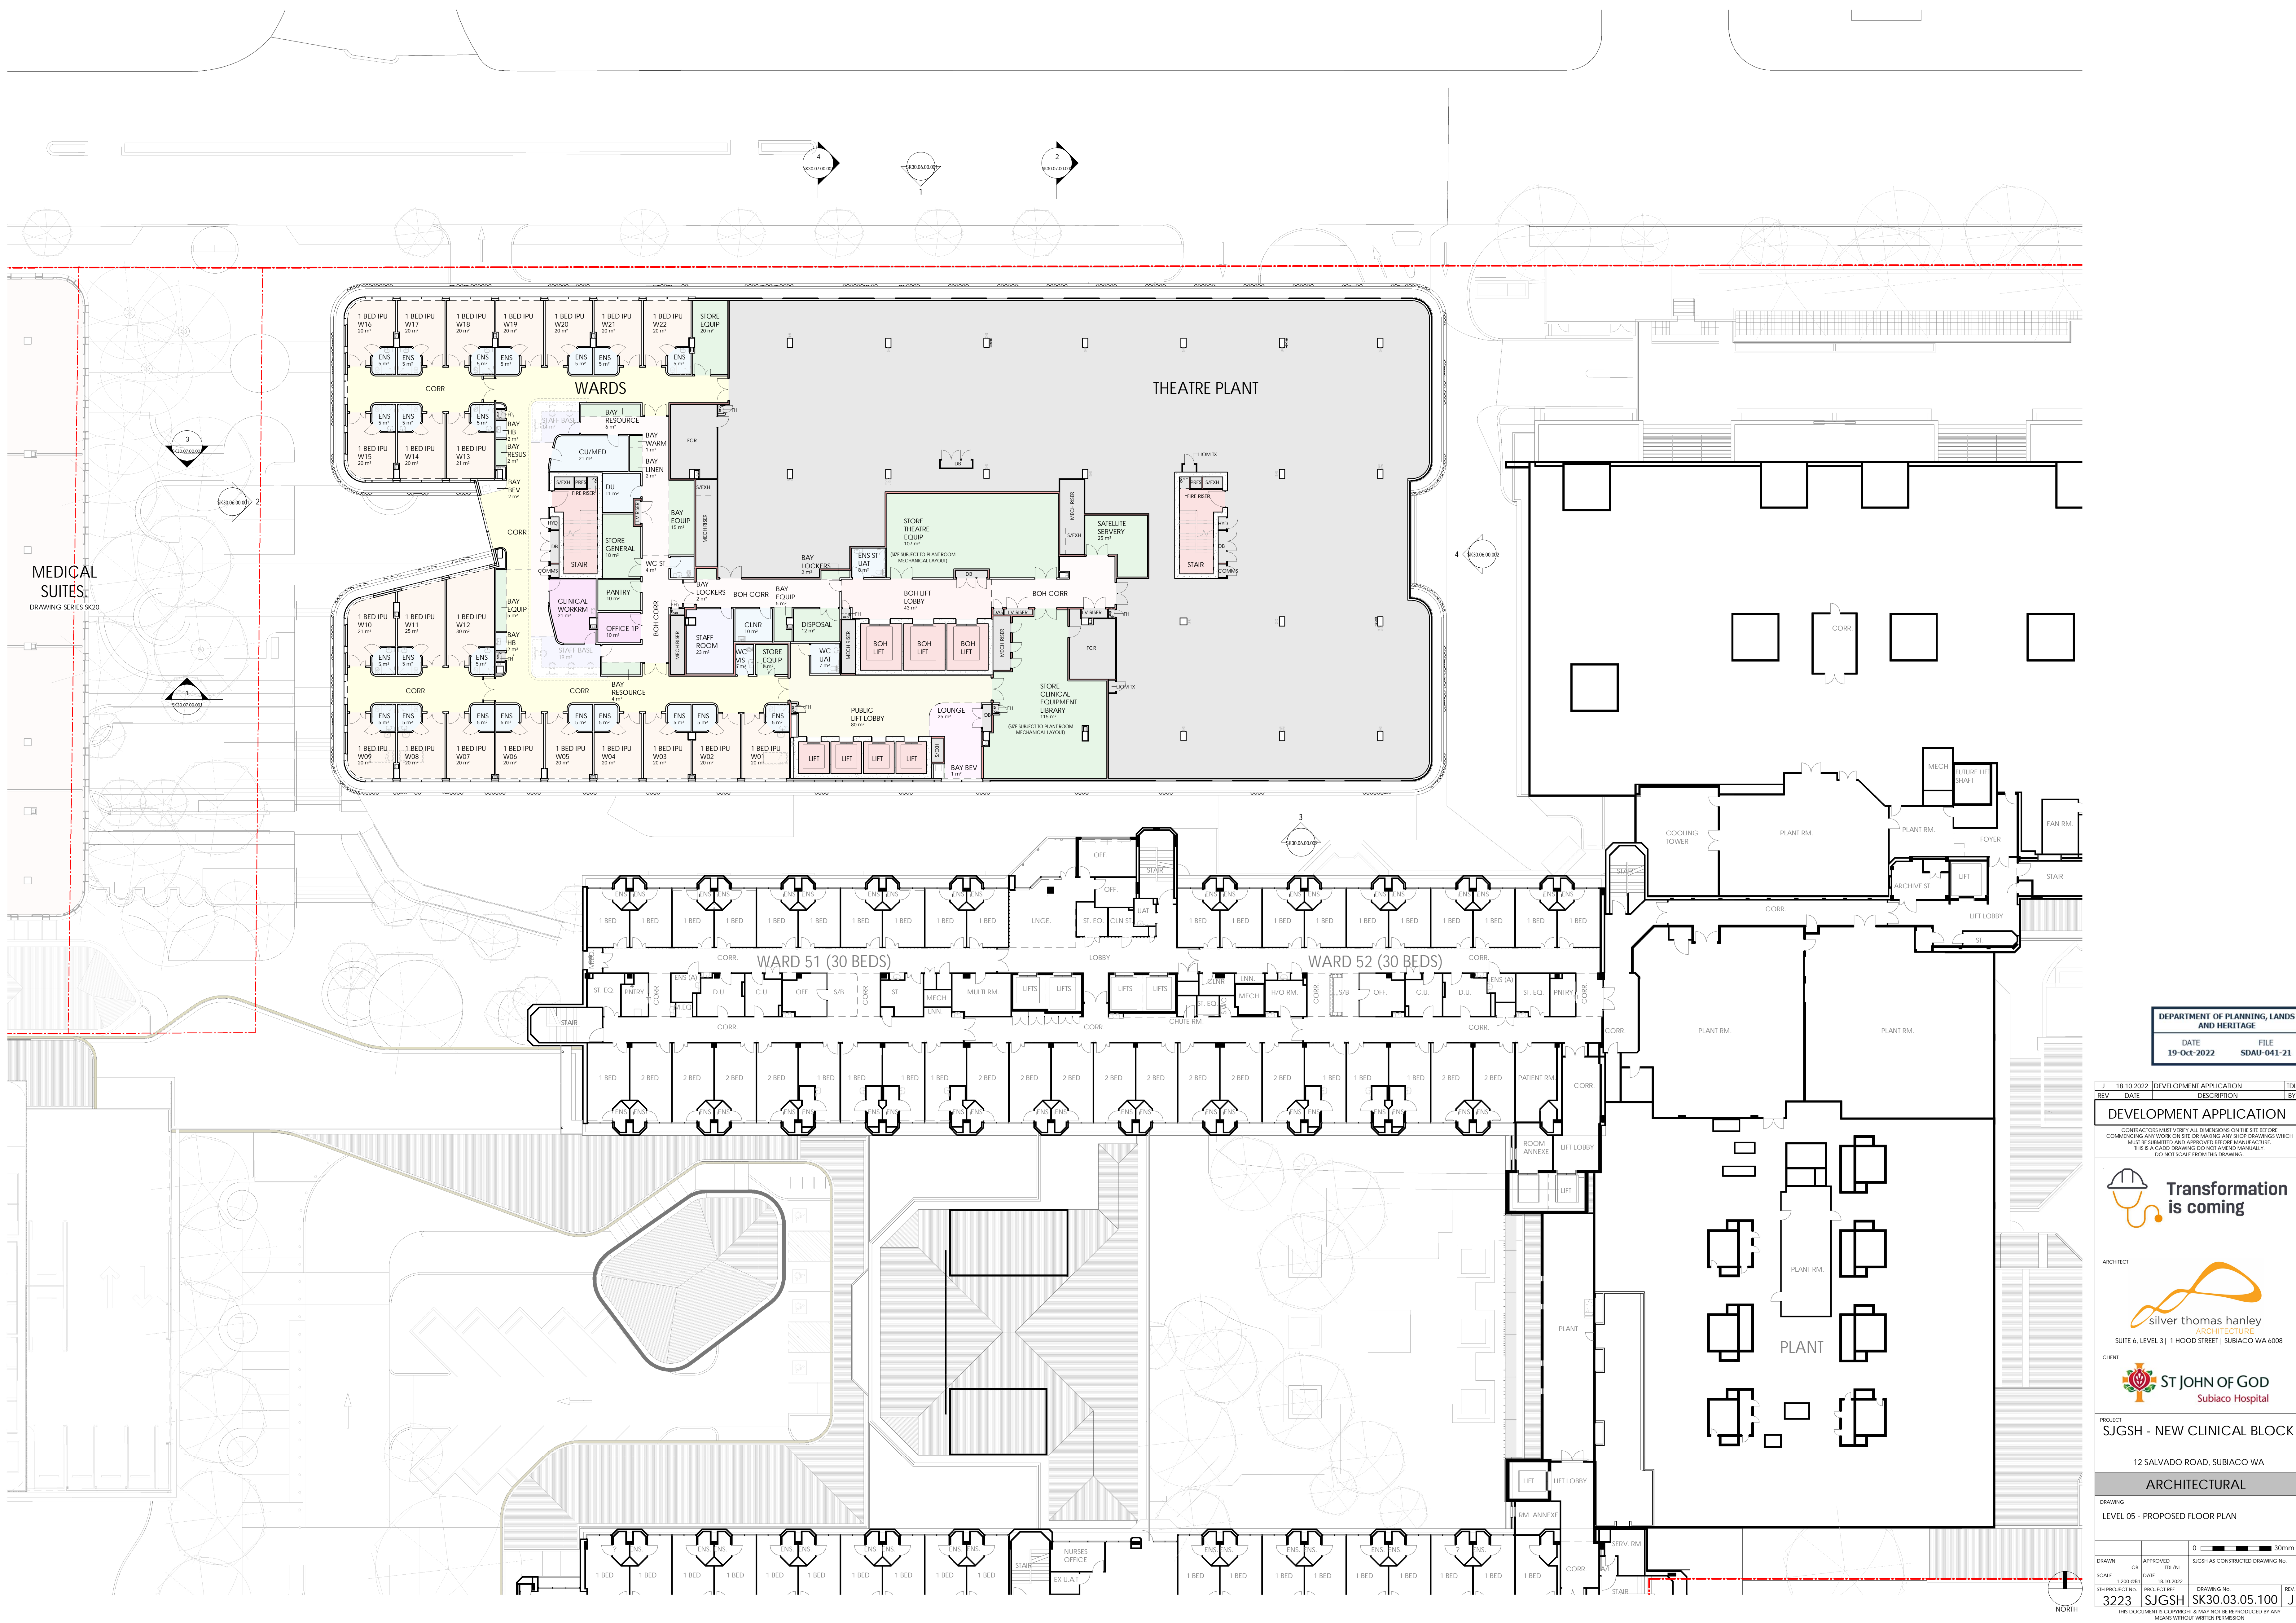

MEDICAL SUITES  
DRAWING SERIES SK20

THEATRE PLANT

WARD 51 (30 BEDS)

WARD 52 (30 BEDS)

DEPARTMENT OF PLANNING, LANDS AND HERITAGE

DATE: 19-Oct-2022FILE: SDAU-041-21

J	18-10-2022	DEVELOPMENT APPLICATION	TDL
REV	DATE	DESCRIPTION	BY

DEVELOPMENT APPLICATION

CONTRACTORS MUST VERIFY ALL DIMENSIONS ON THE SITE BEFORE COMMENCING ANY WORK ON SITE OR MAKING ANY SHOP DRAWINGS WHICH MUST BE SUBMITTED AND APPROVED BEFORE MANUFACTURE. THIS IS A CADAS DRAWING. DO NOT AMEND MANUALLY. DO NOT SCALE FROM THIS DRAWING.

silver thomas hanleyARCHITECTURE

SUITE 6, LEVEL 3 | 1 HOOD STREET | SUBIACO WA 6008

ST JOHN OF GOD

Subiaco Hospital

PROJECT: SJGSH - NEW CLINICAL BLOCK

12 SALVADO ROAD, SUBIACO WA

ARCHITECTURAL

DRAWING: LEVEL 05 - PROPOSED FLOOR PLAN

DRAWN: CE

APPROVED: TDL

DATE: 18-10-2022

SCALE: 1:200 (H1)

PROJECT NO: 3223

DRAWING NO: SJGSH SK30.03.05.100

REV: J

0 30mm


30mm

19/10/2022 4:27:59 PM

FILE LOCATION: C:\New\SJGSH & NCB 2021\DA\_DHP\_silverthomshp\FHC-01

THIS DOCUMENT IS COPYRIGHT & MAY NOT BE REPRODUCED BY ANY MEANS WITHOUT WRITTEN PERMISSION



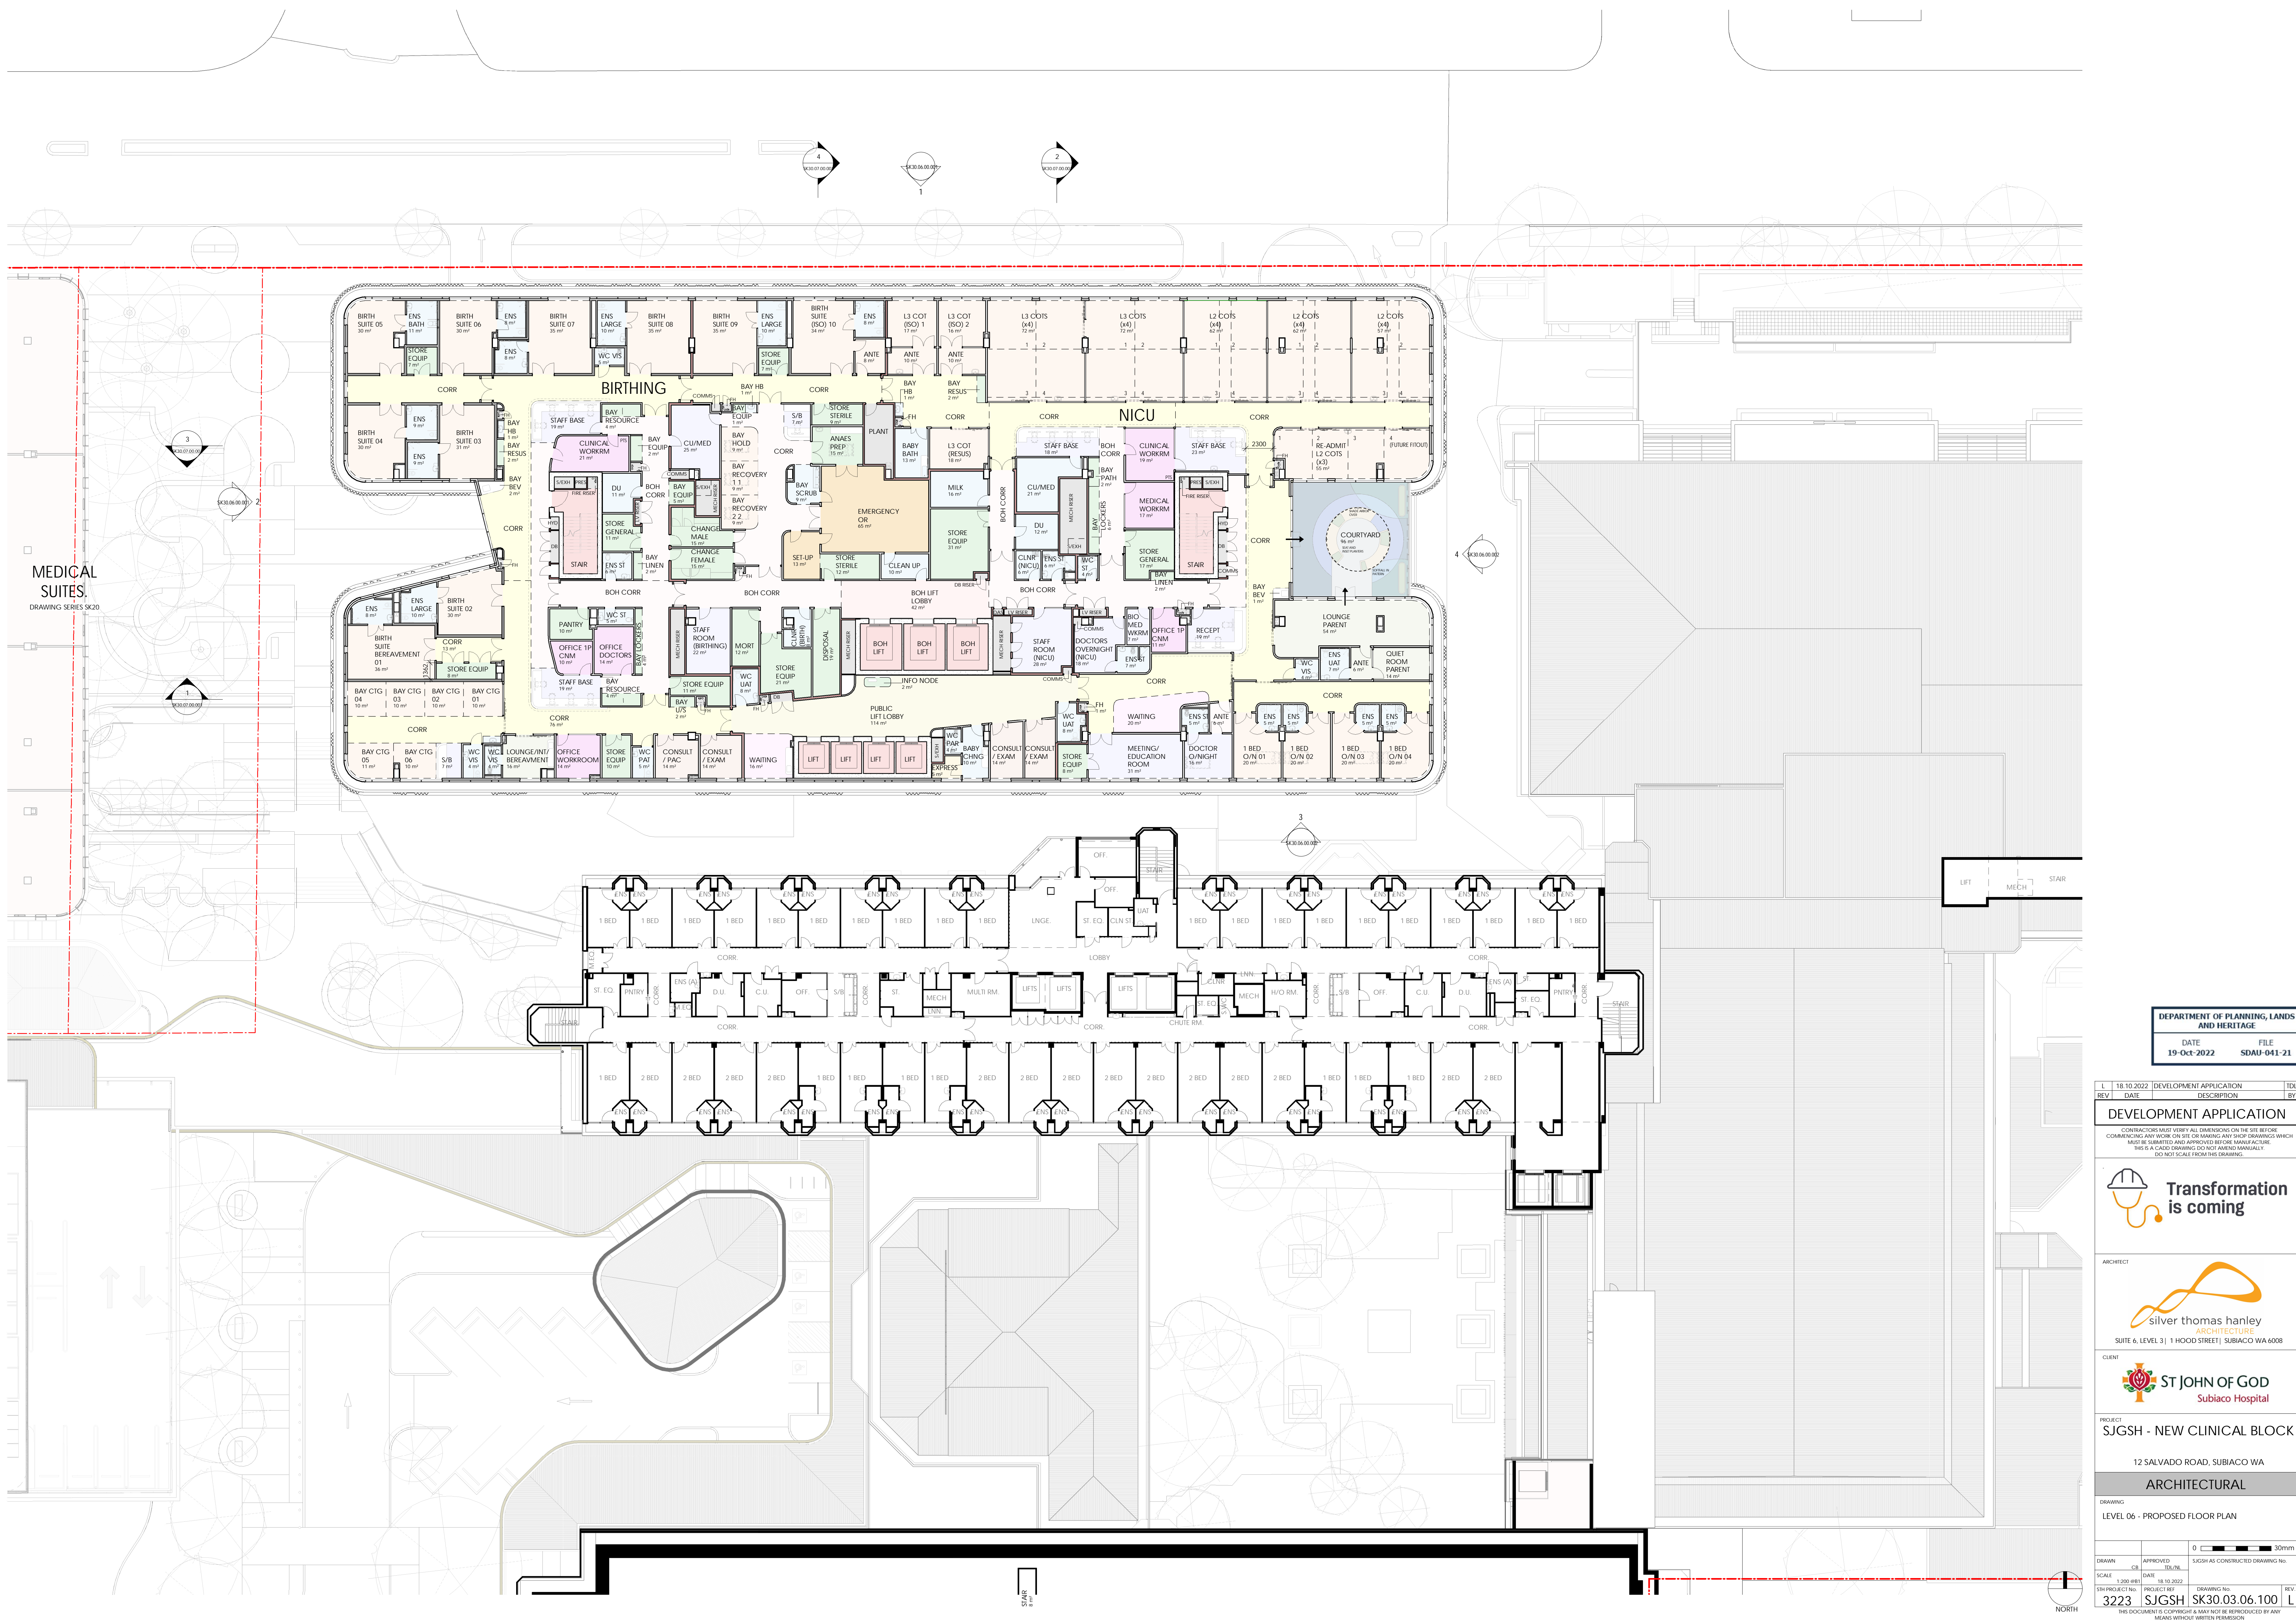


DEPARTMENT OF PLANNING, LANDS  
AND HERITAGE  
DATE 19-Oct-2022 FILE SDAU-041-21

REV	DATE	DESCRIPTION	TDL	BY
1	18/10/2022	DEVELOPMENT APPLICATION		

DEVELOPMENT APPLICATION

CONTRACTORS MUST VERIFY ALL DIMENSIONS ON THE SITE BEFORE COMMENCING ANY WORK OR USE OF ANY DRAWINGS WHICH MUST BE SUBMITTED AND APPROVED BEFORE MANUFACTURE. THIS IS A CADAS DRAWING. DO NOT MANIPULATE MANUALLY. DO NOT SCALE FROM THIS DRAWING.

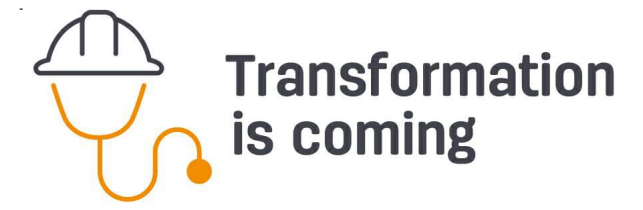

PROJECT SJGSH - NEW CLINICAL BLOCK

12 SALVADO ROAD, SUBIACO WA  
ARCHITECTURAL


DRAWING LEVEL 06 - PROPOSED FLOOR PLAN

DRAWN	CE	APPROVED	TOL/CE	0	30mm
SCALE	1:200 (H1)	DATE	18/10/2022	SJGSH AS CONSTRUCTED DRAWING NO.	
EN PROJECT NO.	3223	PROJECT REF.	SJGSH SK30.03.06.100	DRAWING NO.	
PLOT DATE	19/10/2022 12:30:28 PM				

THIS DOCUMENT IS COPYRIGHT & MAY NOT BE REPRODUCED BY ANY MEANS WITHOUT WRITTEN PERMISSION

FILE LOCATION: C:\New\SJGSH & NCB\2021\DA\_DHP\dwg\phd\cvt



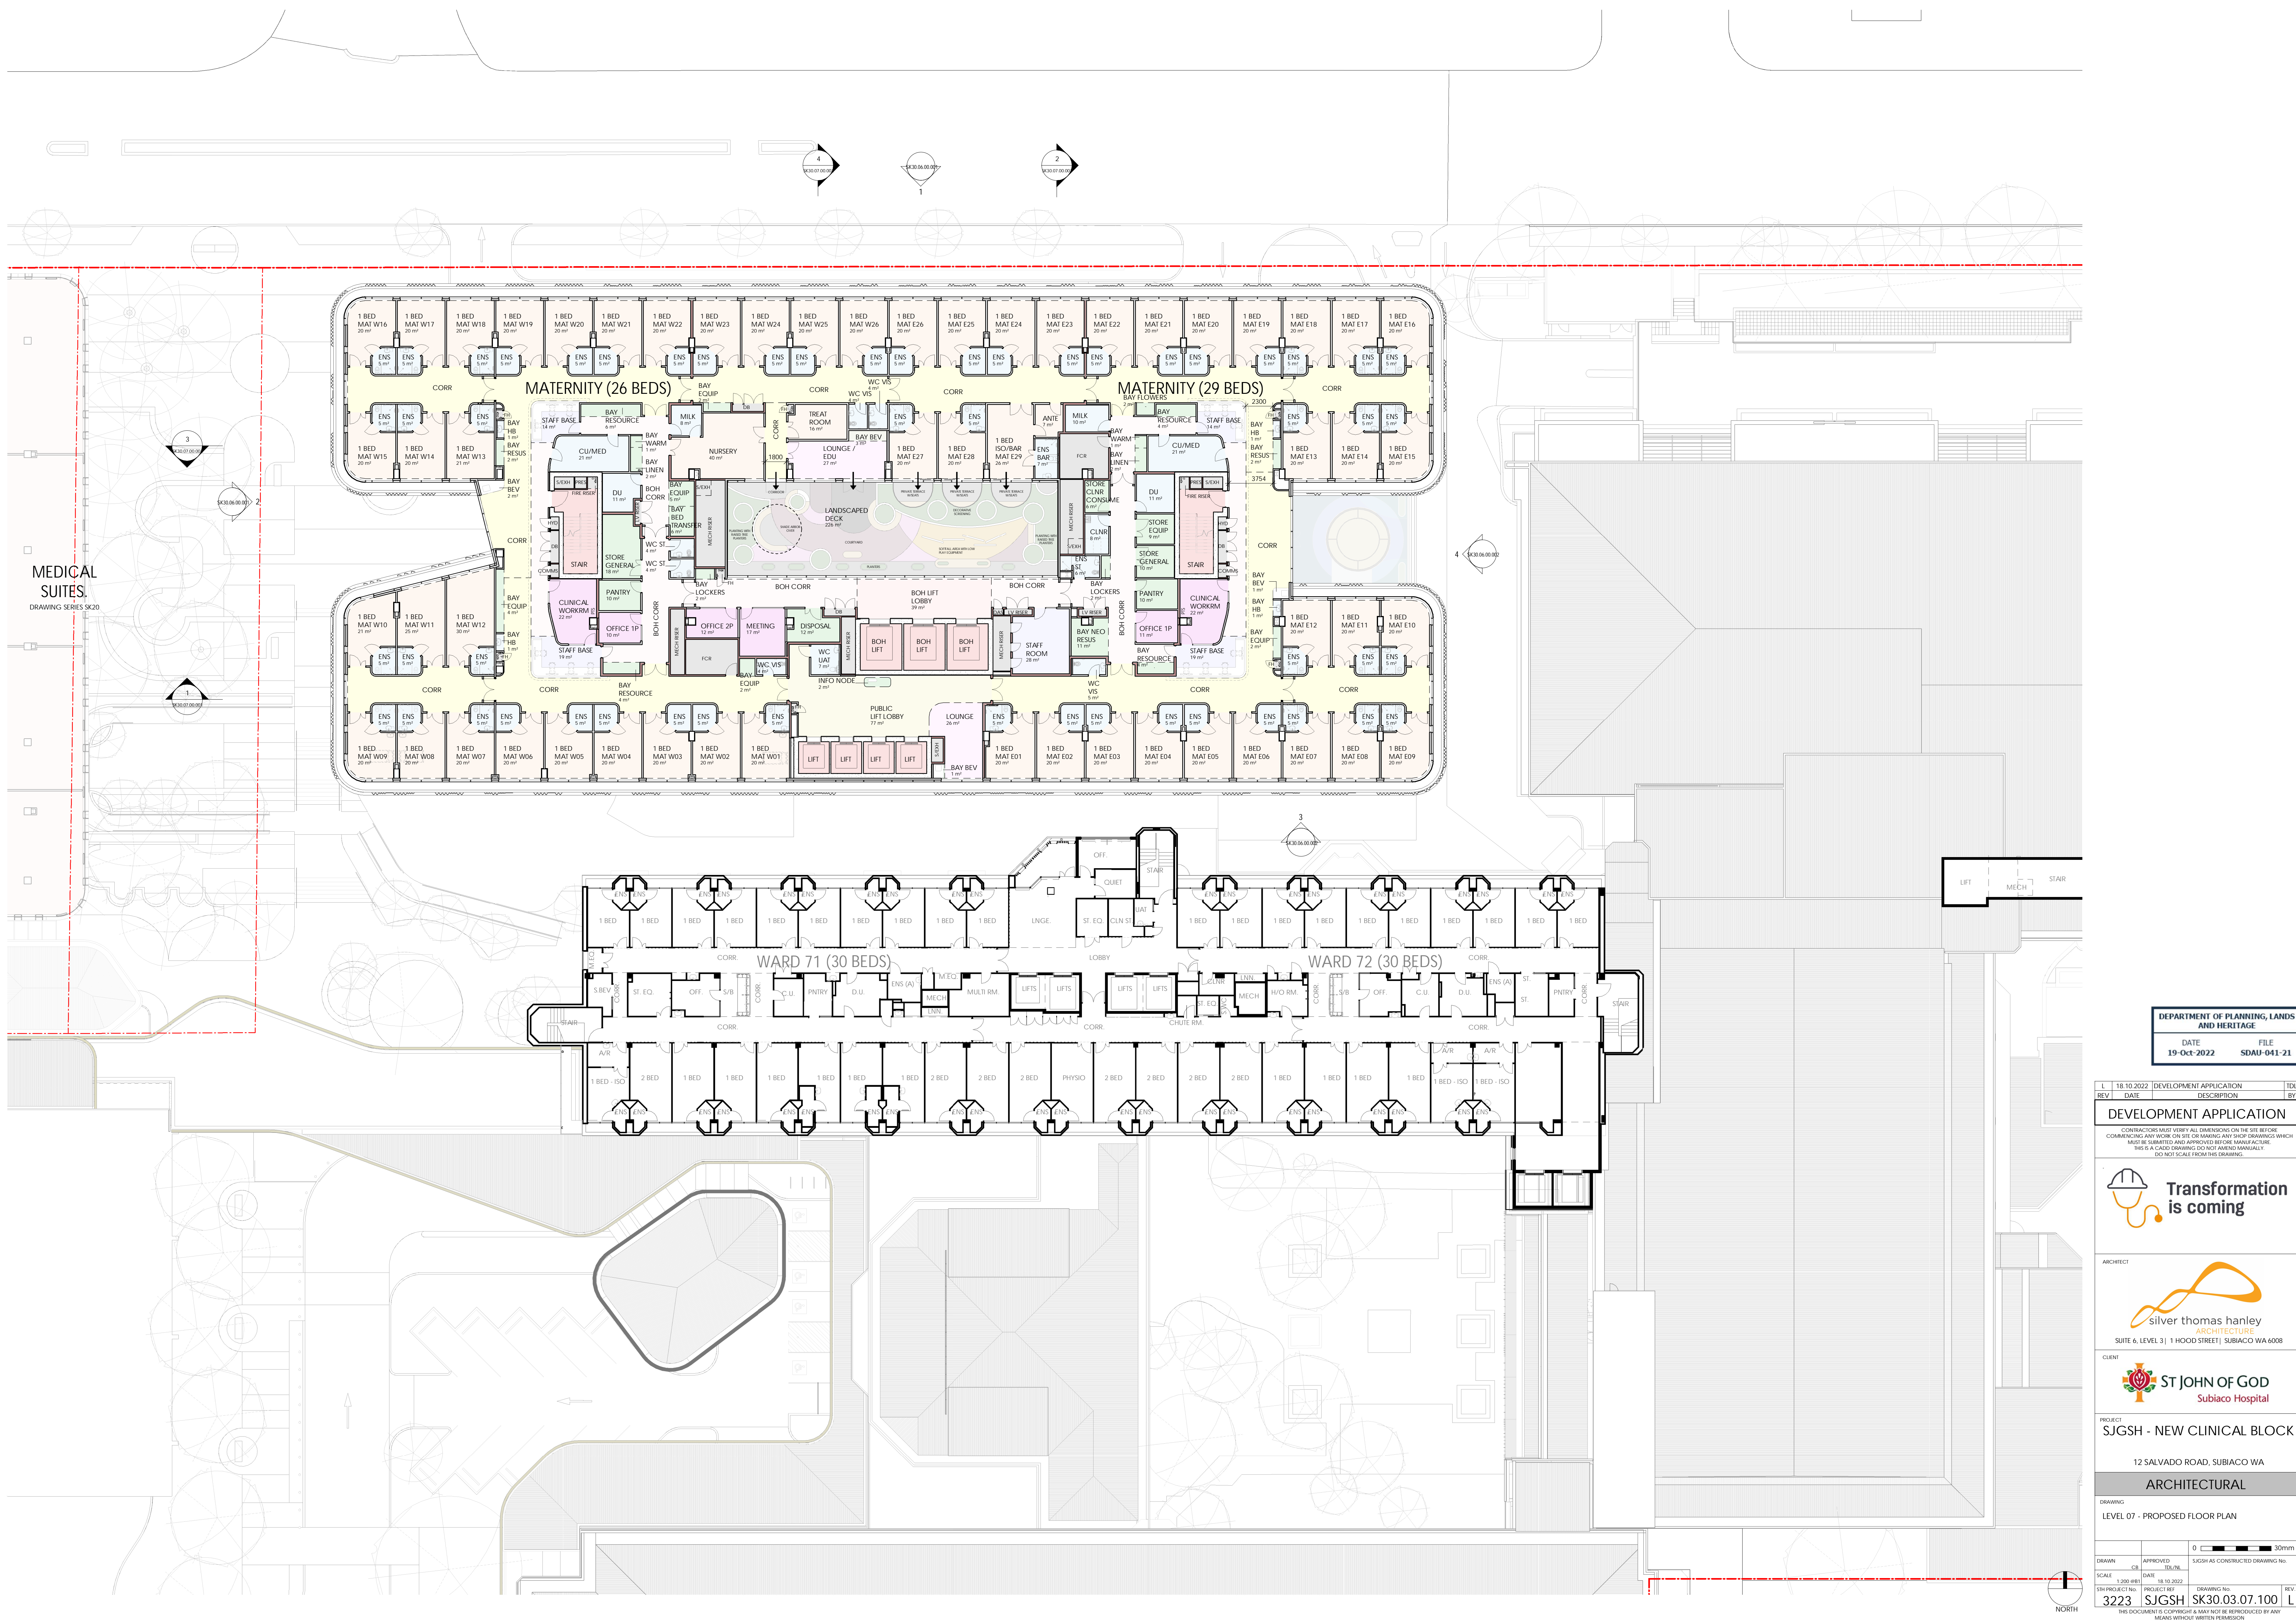


MEDICAL SUITES  
DRAWING SERIES SK20

DEPARTMENT OF PLANNING, LANDS  
AND HERITAGE  
DATE 19-Oct-2022 FILE SDAU-041-21

REV	DATE	DESCRIPTION	TDL BY
L	18/10/2022	DEVELOPMENT APPLICATION	

CONTRACTORS MUST VERIFY ALL DIMENSIONS ON THE SITE BEFORE COMMENCING ANY WORK ON SITE OR MAKING ANY SHOP DRAWINGS WHICH MUST BE SUBMITTED AND APPROVED BEFORE MANUFACTURE. THIS IS A CADAS DRAWING. DO NOT MANIPULATE MANUALLY. DO NOT SCALE FROM THIS DRAWING.

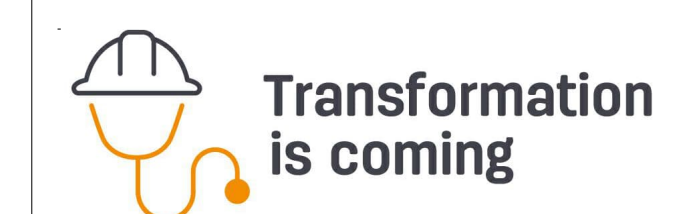

ARCHITECT  
silver thomas hanley  
ARCHITECTURE  
SUITE 6, LEVEL 3 | 1 HOOD STREET | SUBIACO WA 6008

CLIENT  
ST JOHN OF GOD  
Subiaco Hospital


PROJECT  
SJGSH - NEW CLINICAL BLOCK  
12 SALVADO ROAD, SUBIACO WA  
ARCHITECTURAL

DRAWING  
LEVEL 07 - PROPOSED FLOOR PLAN

DRAWN	CE	APPROVED	TOL/LS	DATE	18/10/2022	PROJECT REF	3223	DRAWING NO	SJGSH SK30.03.07.100	REV	L
SCALE	1:200	DATE	18/10/2022	PROJECT REF	3223	DRAWING NO	SJGSH SK30.03.07.100	REV	L	PLOT DATE: 19/10/2022 12:33:05 PM	


THIS DOCUMENT IS COPYRIGHT & MAY NOT BE REPRODUCED BY ANY MEANS WITHOUT WRITTEN PERMISSION



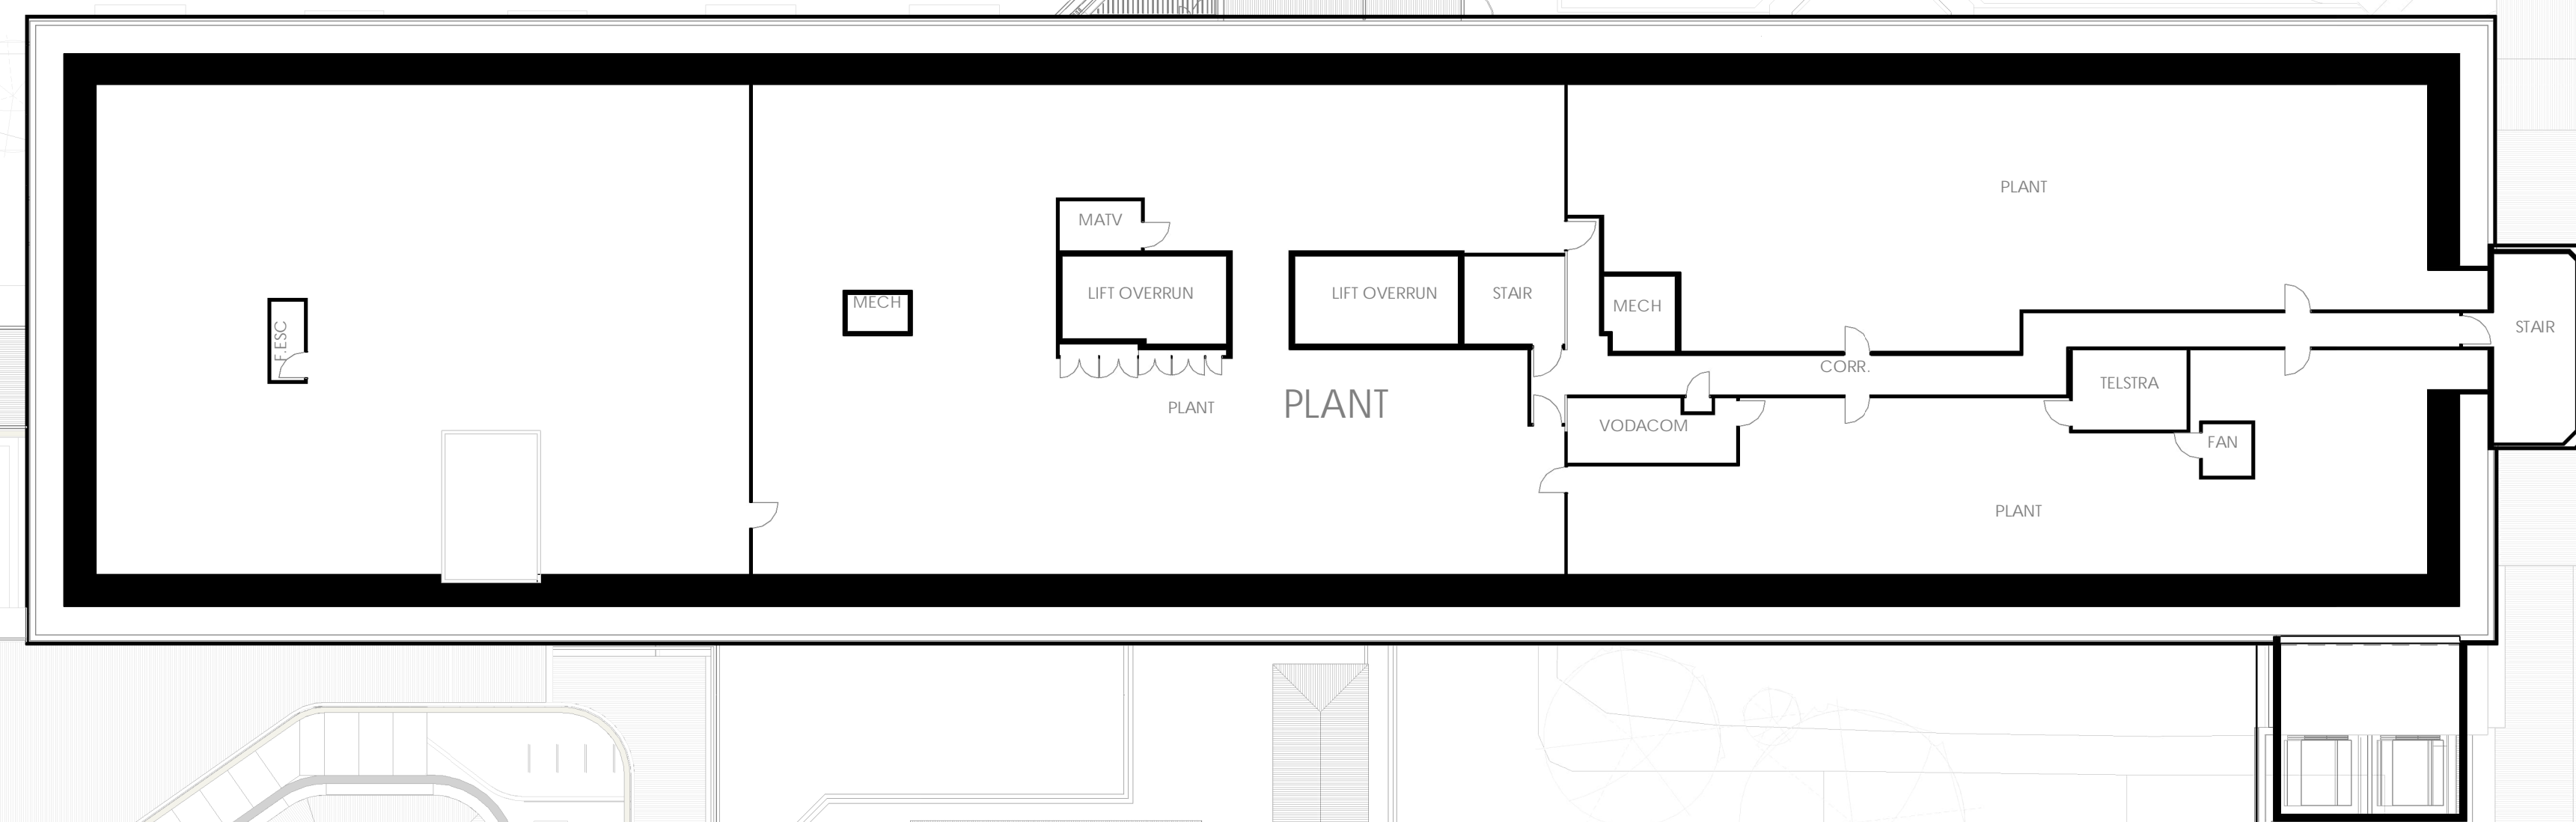


n			
$\sigma_i$			
$\sigma_j$			



 



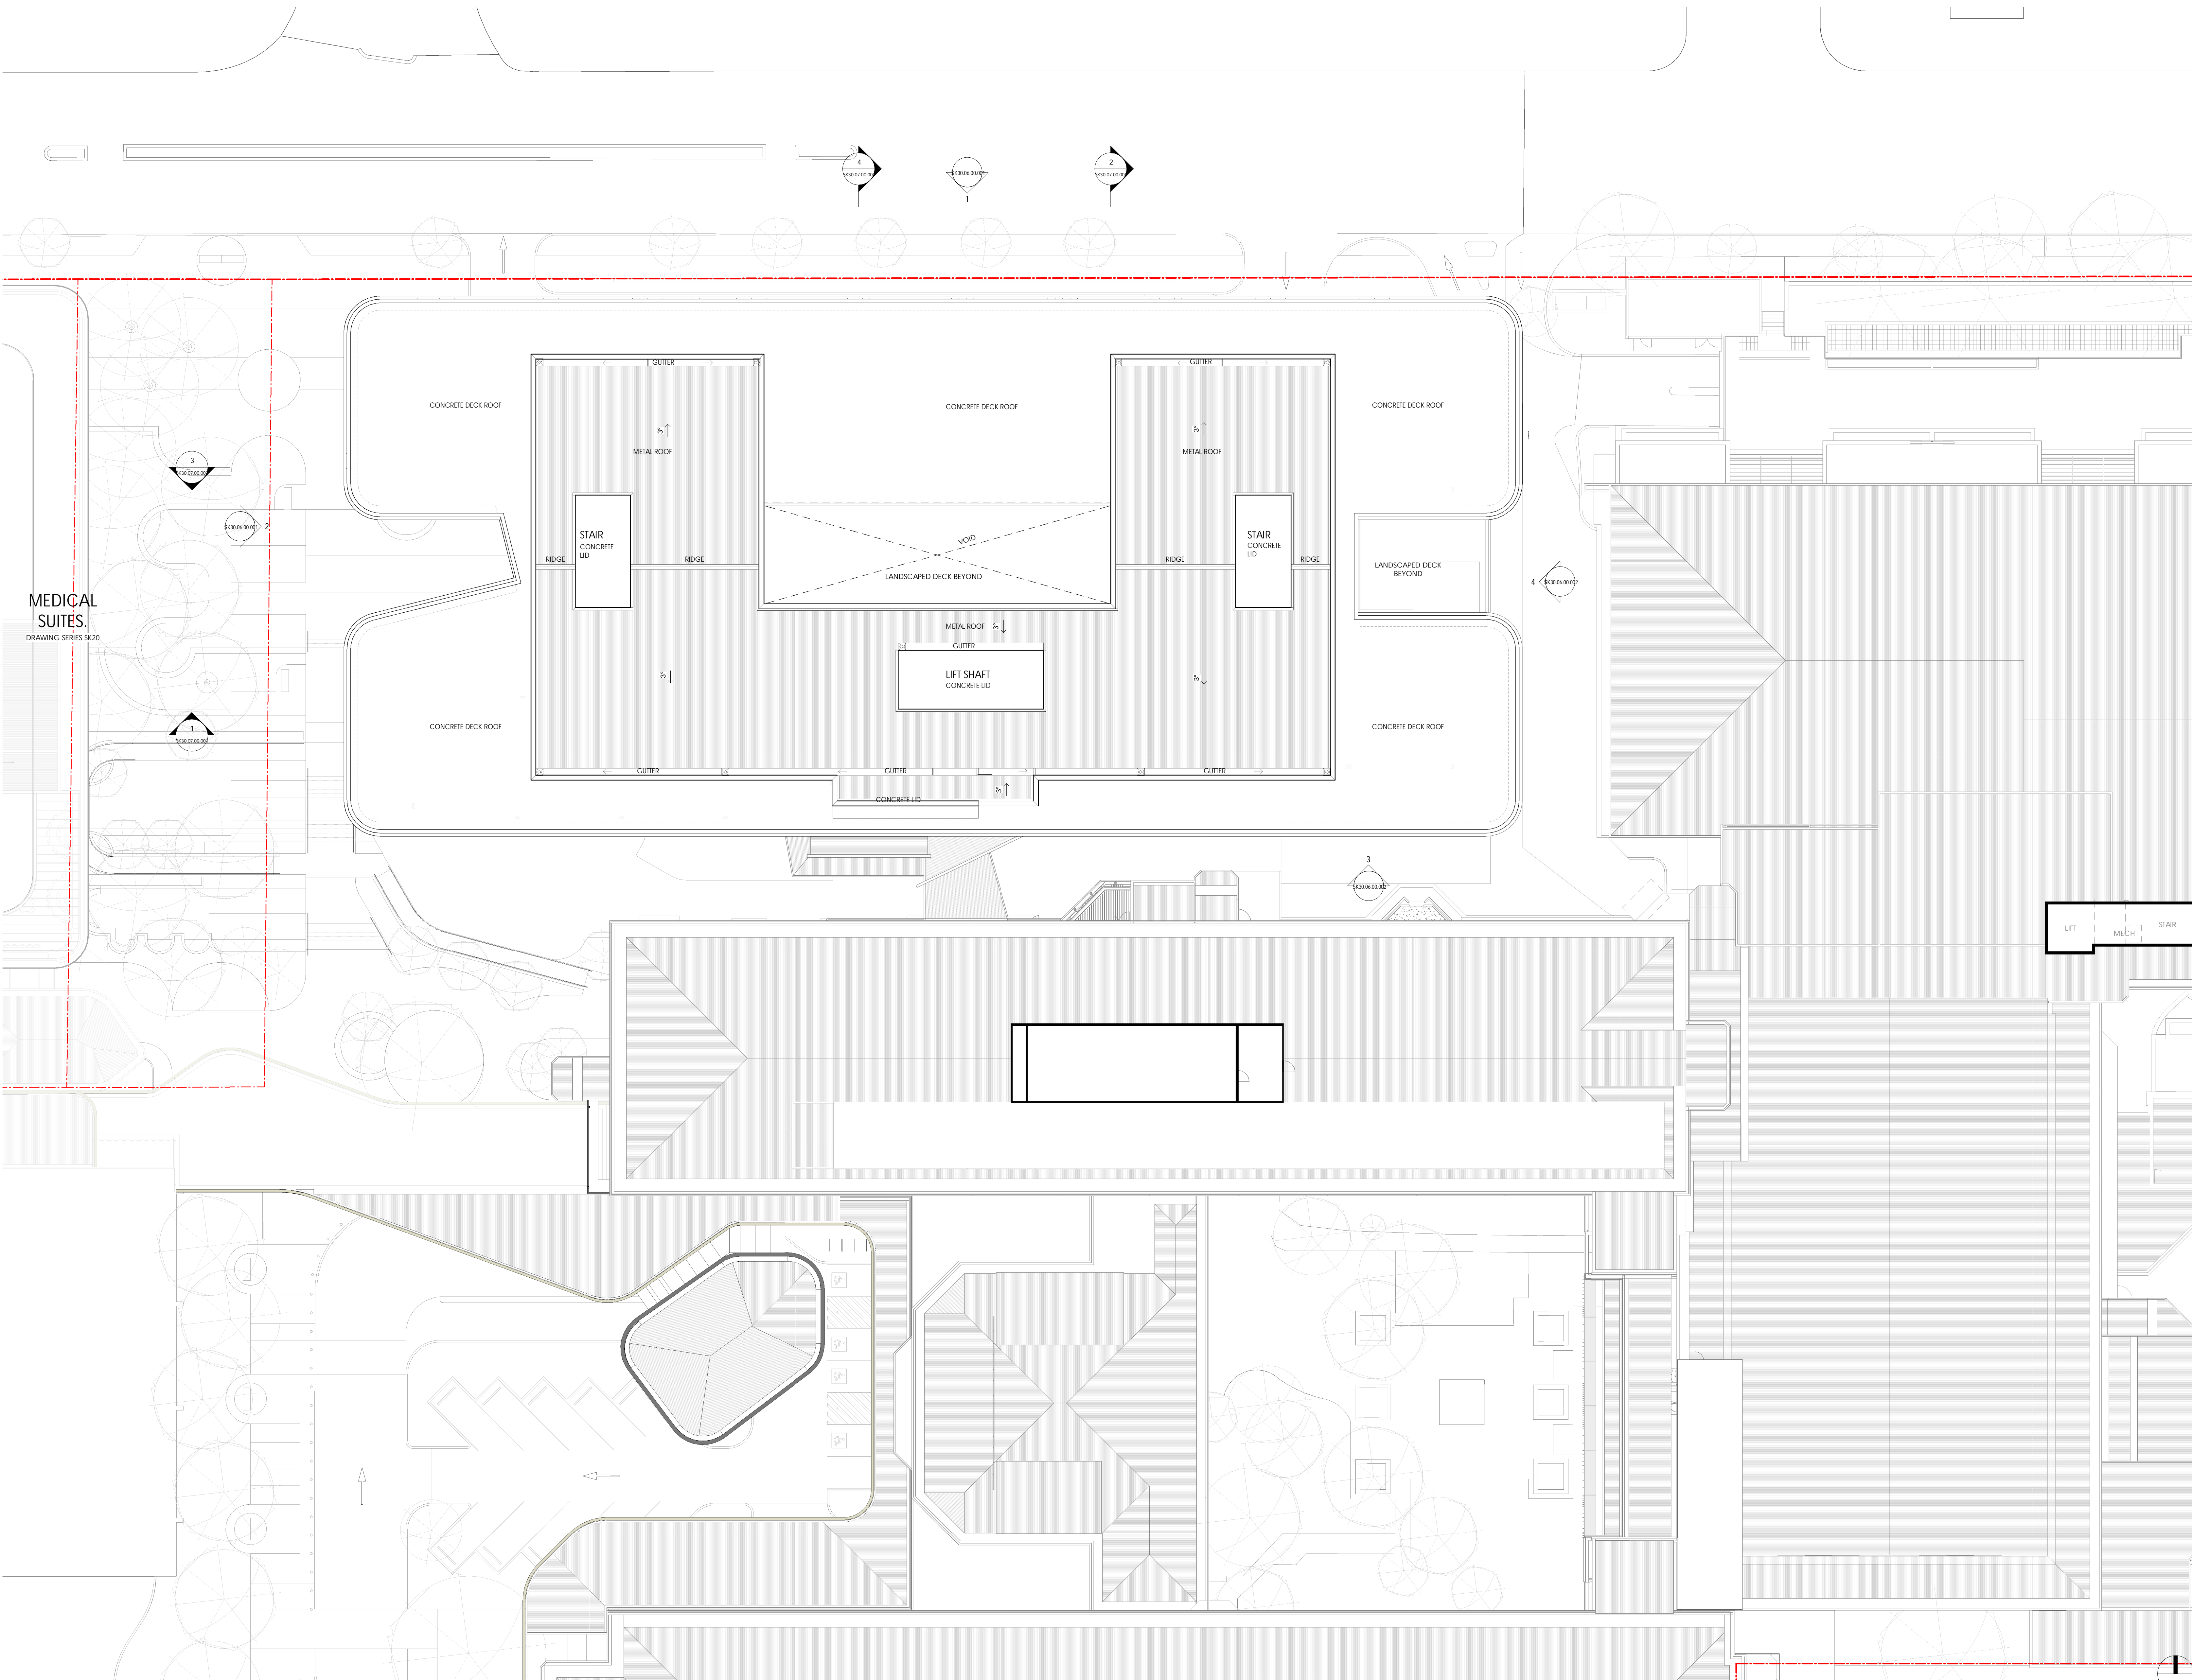

MEDICAL SUITES.  
DRAWING SERIES SK20

DEPARTMENT OF PLANNING, LANDS AND HERITAGE

DATE: 19-Oct-2022FILE: SDAU-041-21

G	18-10-2022	DEVELOPMENT APPLICATION	TDL
REV	DATE	DESCRIPTION	BY

DEVELOPMENT APPLICATION

CONTRACTORS MUST VERIFY ALL DIMENSIONS ON THE SITE BEFORE COMMENCING ANY WORK ON SITE OR MAKING ANY SHOP DRAWINGS WHICH MUST BE SUBMITTED AND APPROVED BEFORE MANUFACTURE. THIS IS A CADAS DRAWING. DO NOT AMEND MANUALLY. DO NOT SCALE FROM THIS DRAWING.

ARCHITECT

SUITE 6, LEVEL 3 | 1 HOOD STREET | SUBIACO WA 6008

CLIENT

PROJECT

SJGSH - NEW CLINICAL BLOCK

12 SALVADO ROAD, SUBIACO WA

ARCHITECTURAL

DRAWING

PROPOSED ROOF PLAN

DRAWN

SCALE

1:200 (H&L)

DATE

18-10-2022

APPROVED

TDL/SL

SJGSH AS CONSTRUCTED DRAWING NO.

3223

PROJECT REF

PROJECT REF

DRAWING NO.

3223

REV

1

DATE

19/10/2022 12:34:58 PM


FILE LOCATION: C:\Users\SJGSH\A\NGB\2022\DA\DRP\dwg\shphd1921.rvt

THIS DOCUMENT IS COPYRIGHT & MAY NOT BE REPRODUCED BY ANY MEANS WITHOUT WRITTEN PERMISSION





1 ELEVATION - NORTH  
SCALE 1 : 200

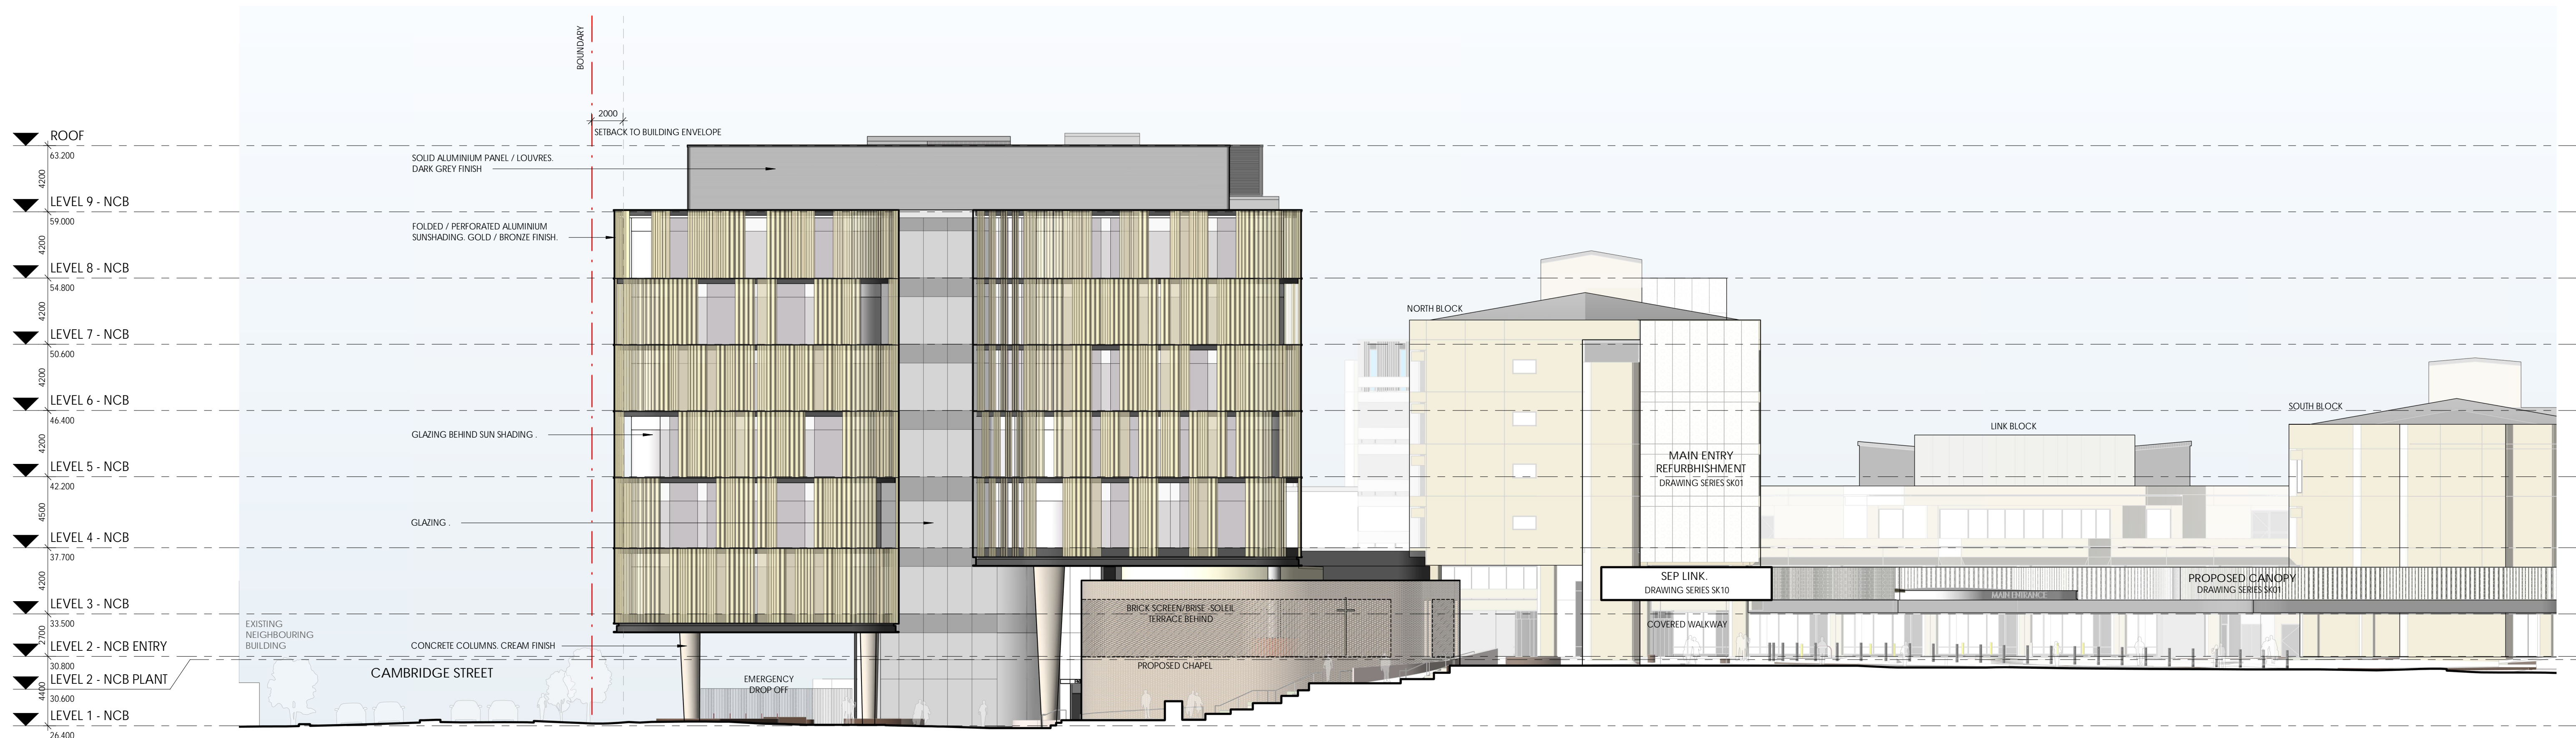


2 ELEVATION - WEST  
SCALE 1 : 200

DEPARTMENT OF PLANNING, LANDS  
AND HERITAGE  
DATE 19-Oct-2022 FILE SDAU-041-21

G	REV	DATE	DESCRIPTION	TDL
18-10-2022			DEVELOPMENT APPLICATION	

G	REV	DATE	DESCRIPTION	TDL
18-10-2022			DEVELOPMENT APPLICATION	

CONTRACTORS MUST VERIFY ALL DIMENSIONS ON THE SITE BEFORE COMMENCING ANY WORK ON SITE OR MAKING ANY SHOP DRAWINGS WHICH MUST BE SUBMITTED AND APPROVED BEFORE MANUFACTURE. THIS IS A CADAS DRAWING DO NOT ALTER MANUALLY. DO NOT SCALE FROM THIS DRAWING.

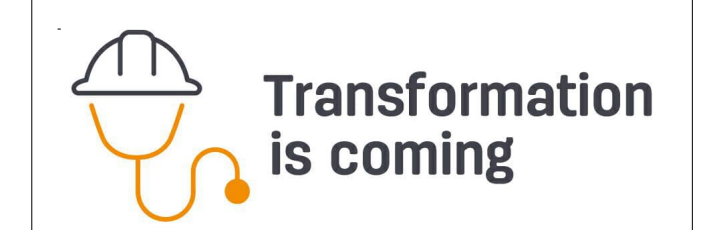

ARCHITECT

silver thomas hanley  
ARCHITECTURE  
SUITE 6, LEVEL 3 | 1 HOOD STREET | SUBIACO WA 6008



PROJECT

SJGSH - NEW CLINICAL BLOCK

12 SALVADO ROAD, SUBIACO WA

ARCHITECTURAL

DRAWING

ELEVATIONS

0 30mm

DRAWN BY: 1200-0111 DATE: 18-10-2022 APPROVED BY: 1200-0111

SCALE: 1:200 PROJECT NO: 3223 SJGSH SK30.06.00.001 DRAWING NO: 1


DATE: 17/10/2022 12:28:37 PM

THIS DOCUMENT IS COPYRIGHT & MAY NOT BE REPRODUCED BY ANY MEANS WITHOUT WRITTEN PERMISSION







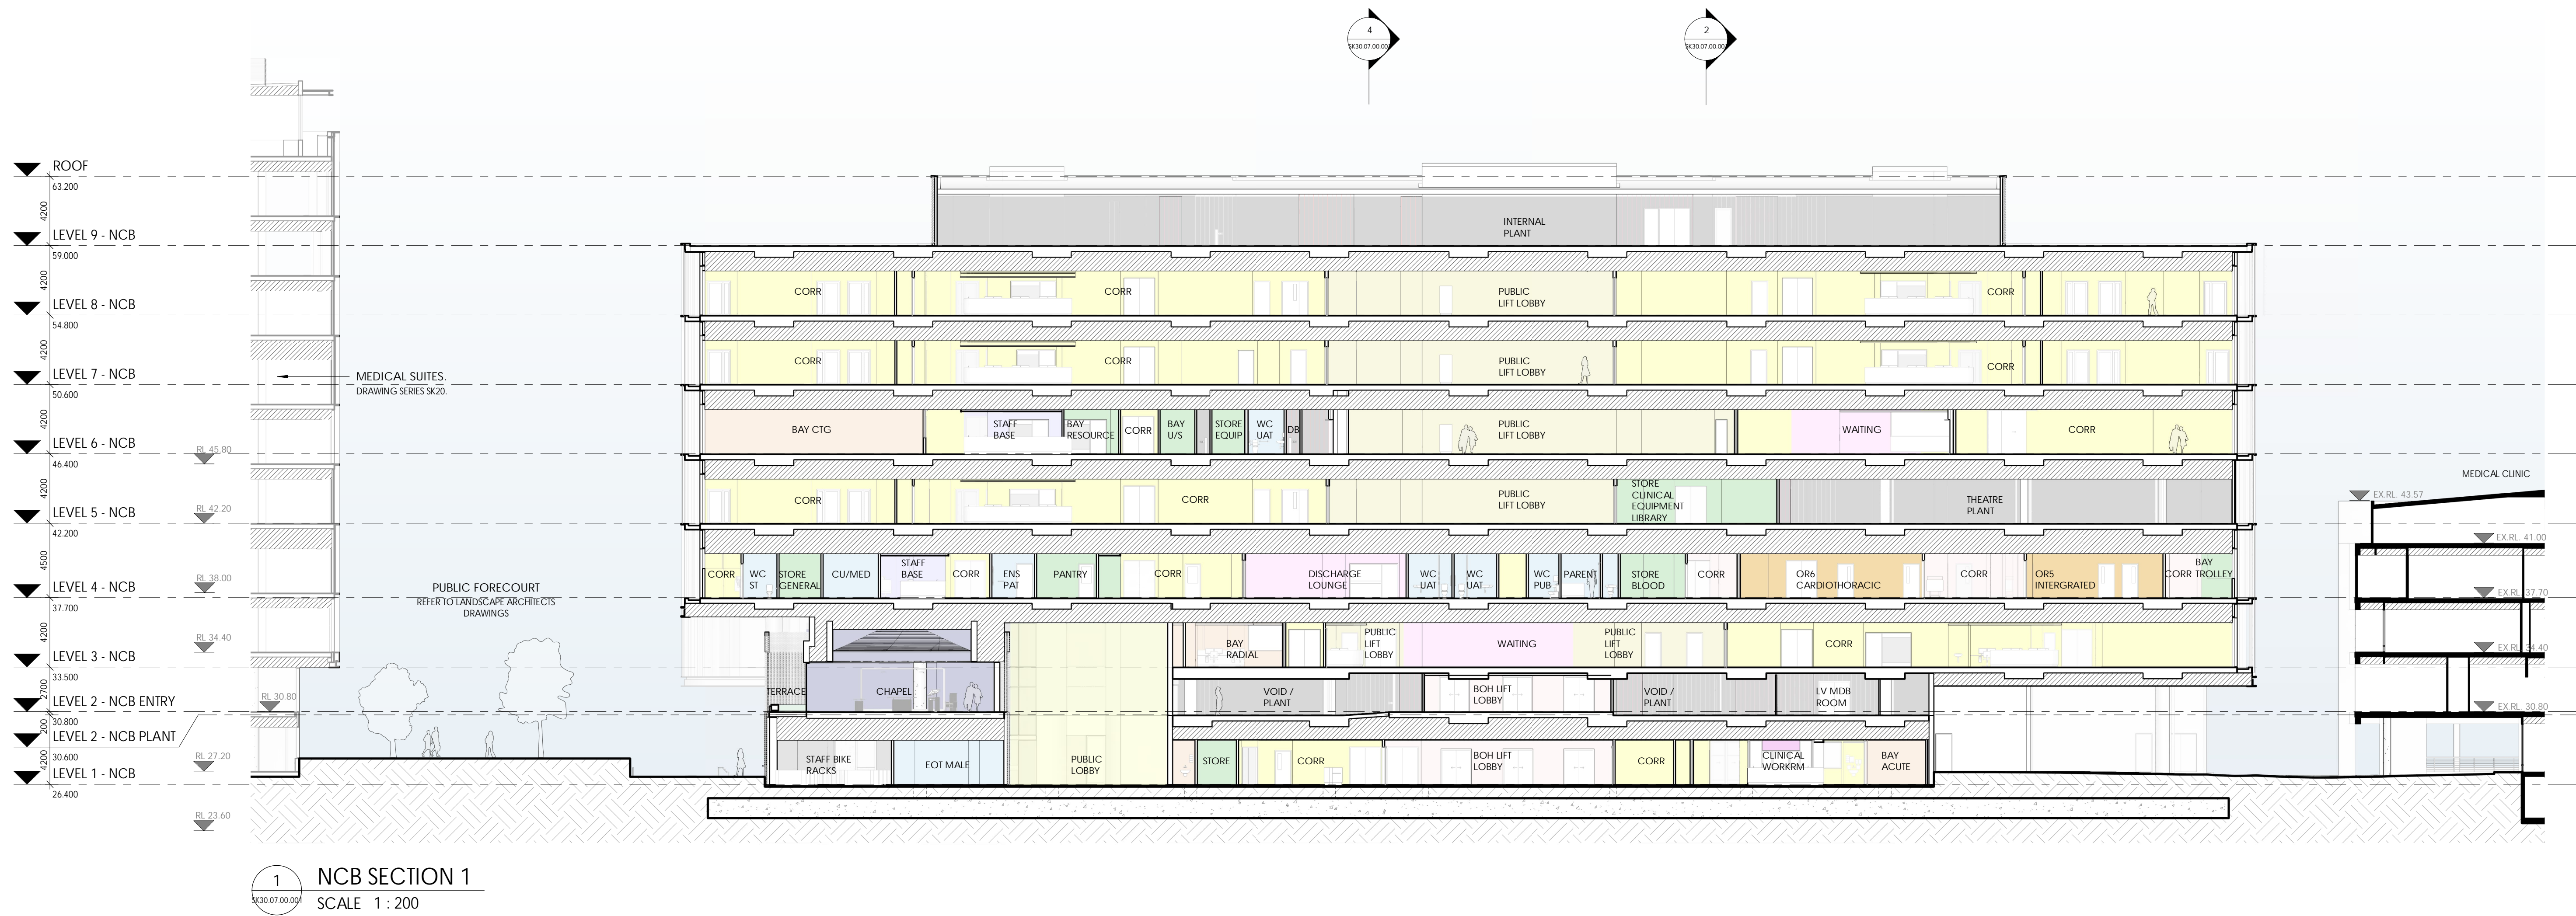

DEPARTMENT OF PLANNING, LANDS AND HERITAGE

DATE: 19-Oct-2022FILE: SDAU-041-21

G	18-10-2022	DEVELOPMENT APPLICATION	TDL
REV	DATE	DESCRIPTION	BY

DEVELOPMENT APPLICATION

CONTRACTORS MUST VERIFY ALL DIMENSIONS ON THE SITE BEFORE COMMENCING ANY WORK ON SITE OR MAKING ANY SHOP DRAWINGS WHICH MUST BE SUBMITTED AND APPROVED BY THE MANUFACTURER. THIS IS A CAD DRAWING AND DOES NOT NEED TO BE MANUFACTURED. DO NOT SCALE FROM THIS DRAWING.

ARCHITECT

Transformation is coming

silver thomas hanley

ARCHITECTURE

SUITE 6, LEVEL 3 | 1 HOOD STREET | SUBIACO WA 6008

CLIENT

ST JOHN OF GOD

Subiaco Hospital

PROJECT

SJGSH - NEW CLINICAL BLOCK

12 SALVADO ROAD, SUBIACO WA

ARCHITECTURAL

DRAWING

SECTIONS

DRAWN

CE

APPROVED

TDL

SCALE

DATE

1:200

18-10-2022

PROJECT NO.

PROJECT REF.

3223

SJGSH

SK30.07.00.001

REV

1

THIS DOCUMENT IS COPYRIGHT & MAY NOT BE REPRODUCED BY ANY MEANS WITHOUT WRITTEN PERMISSION

0 30m

FILE LOCATION: C:\New\SJGSH\A\_NCB\2021\_DTA\_DWP\_silverthomashanley.rvt

FILE DATE: 17/10/2022 12:08:37 PM



