


SHIRE NOTE:
ALL TERMITE TREATMENTS ARE CARRIED OUT IN ACCORDANCE WITH AS-3660.1 2014

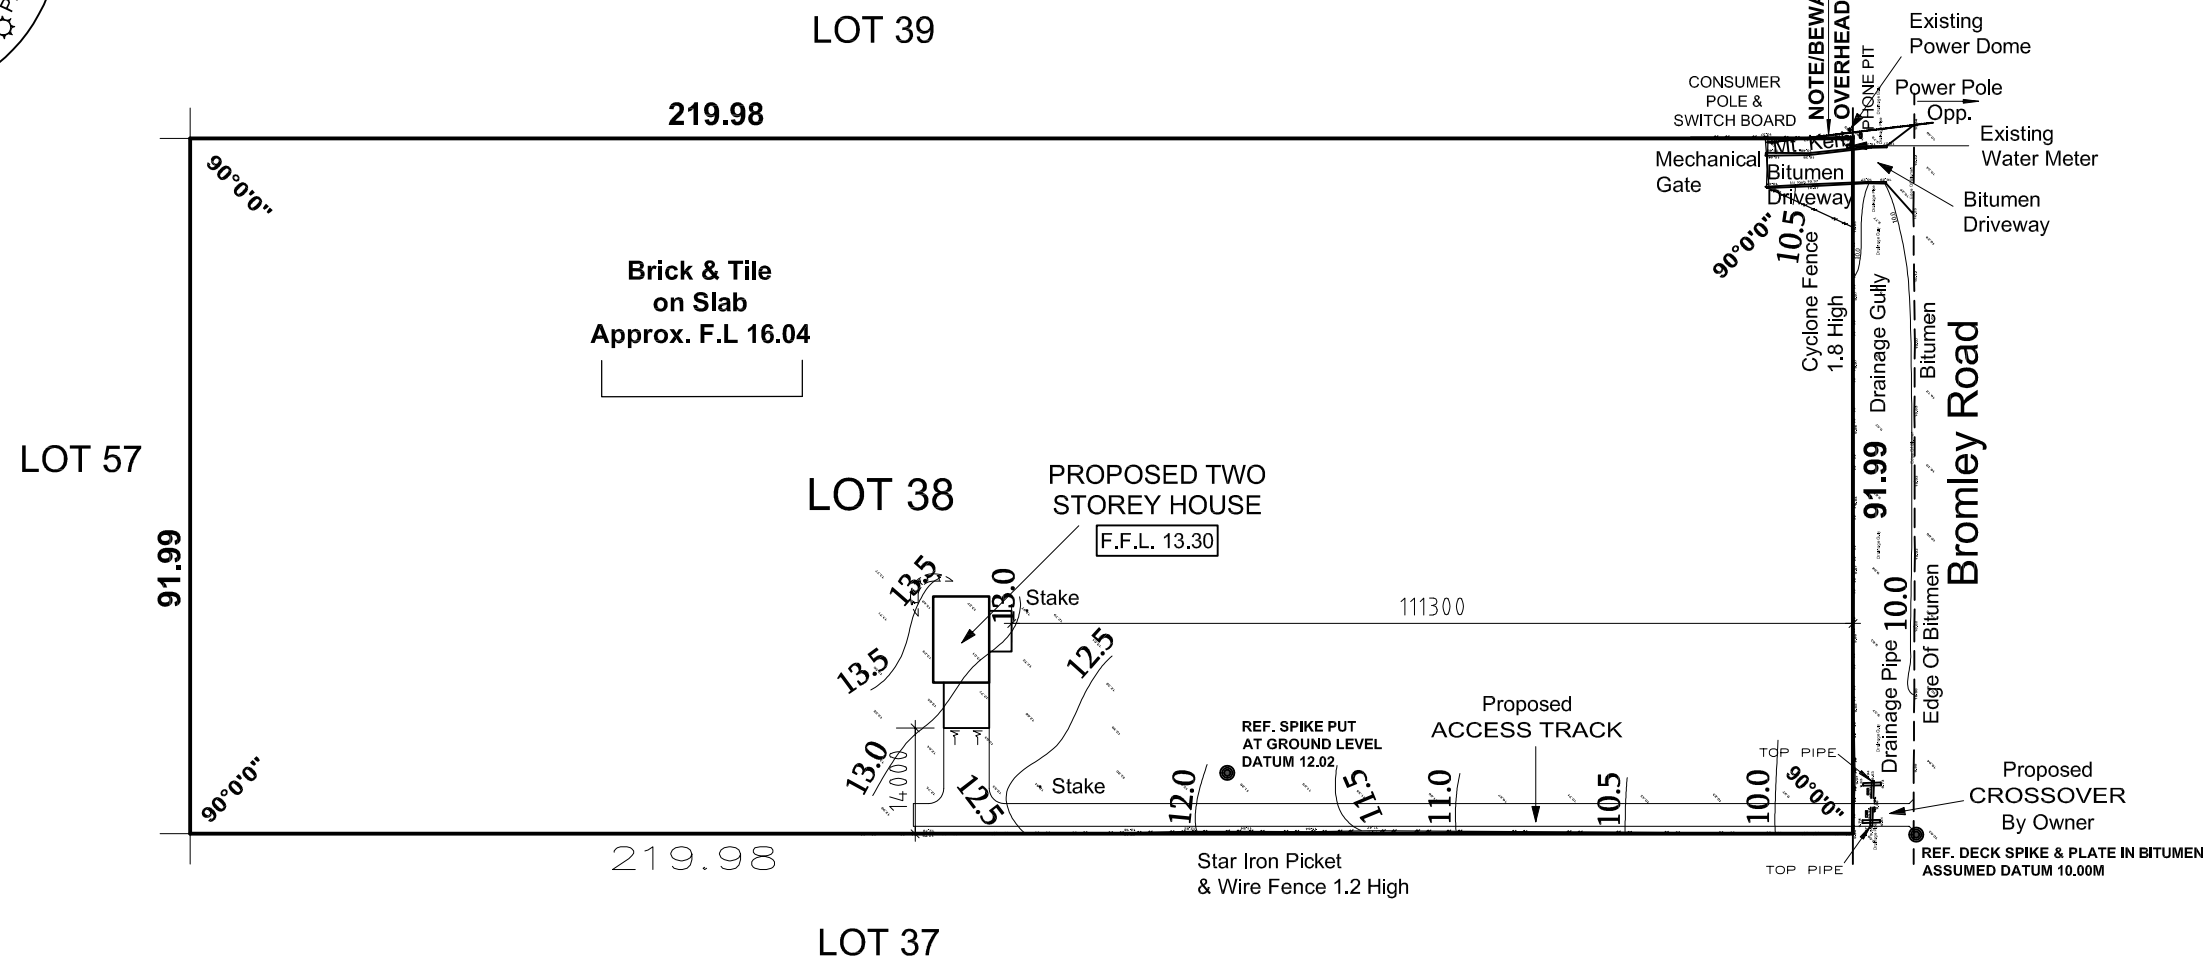

DEPARTMENT OF PLANNING, LANDS AND HERITAGE

DATE	FILE
04-May-2023	21-50836-2

THESE PLANS ARE STRICTLY UNDER COPYRIGHT TO CEDAR HOMES

Cedar HOMES

Built by our family for yours

152 Balcatta Road
Balcatta WA 6021
PH: (08) 9240 2125
FAX: (08) 9240 2126
All Designs © Copyright

DRAWN BY: WRM		DATE: FEB. 2023
REV	AMENDMENT	DATE
Sub-contractors to verify all dimensions on site.		

THIS IS ONE OF THE DRAWINGS REFERRED TO IN THE CONTRACT.

DATED:/...../.....

..... OWNER WITNESS

..... OWNER WITNESS

..... BUILDER WITNESS

CLIENT:
LUKE JOSIAN AUSTEN

ADDRESS:
**LOT 38 #94
BROMILEY ROAD
HERNE HILL, WA 6056**

WALPOLE

© Copyright


SITE PLAN

1:1000

SHEET N°.	REVISION
1 OF 9	
JOB N°.	
2317	

LOT 37

219.98

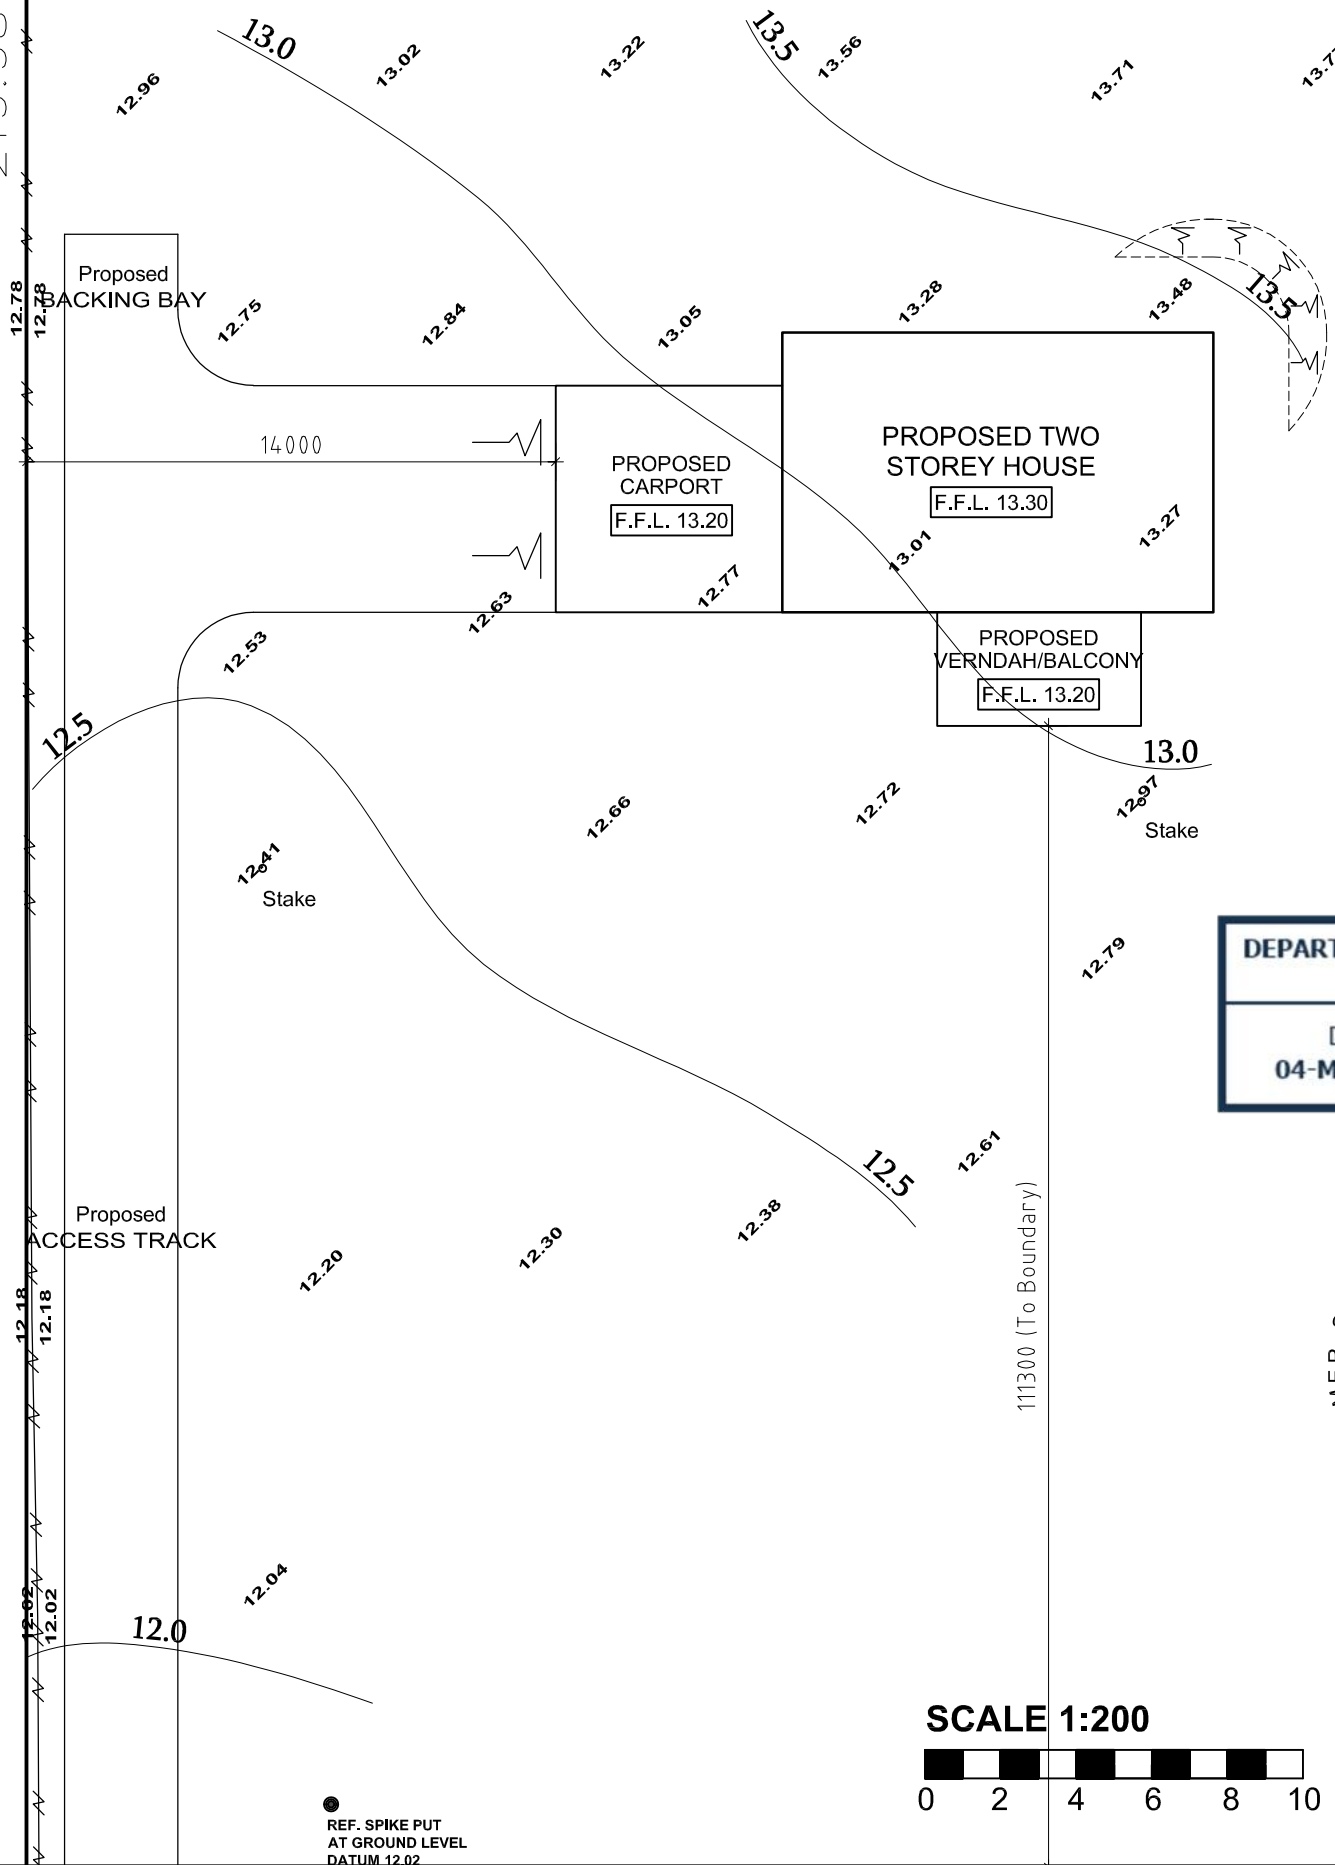

SHIRE NOTE:
ALL TERMITE TREATMENTS ARE CARRIED OUT IN ACCORDANCE WITH AS-3660.1 2014

LOT 38



Built by our family for yours
152 Balcatta Road
Balcatta WA 6021
PH: (08) 9240 2125
FAX: (08) 9240 2126
All Designs © Copyright

DRAWN BY: WRM		DATE: FEB. 2023
REV	AMENDMENT	DATE

Sub-contractors to verify all dimensions on site.

THIS IS ONE OF THE DRAWINGS REFERRED TO IN THE CONTRACT.

DATED:/...../.....

..... OWNER WITNESS
..... OWNER WITNESS
..... BUILDER WITNESS

CLIENT:
LUKE JOSIAN AUSTEN

ADDRESS:
LOT 38 #94
BROMILEY ROAD
HERNE HILL, WA 6056

WALPOLE

© Copyright


SITE PLAN

1:200

SHEET N ^o .	REVISION
2 OF 9	
JOB N ^o .	
2317	

DEPARTMENT OF PLANNING, LANDS AND HERITAGE

DATE	FILE
04-May-2023	21-50836-2

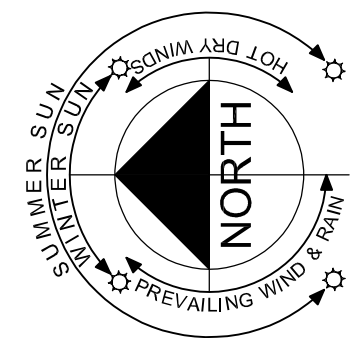

THESE PLANS ARE STRICTLY UNDER COPYRIGHT TO CEDAR HOMES