

DATE
02-Feb-2022

FILE
21-50262-5

SWAN SETTLERS' MARKET
LOT 43 LENNARD ST
HERNE HILL

ACME td DESIGN Est.1985
CHRIS DEVANEY
DESIGNER

56 HOPKINSON WAY WILSON WESTERN AUSTRALIA
T: 0820 422 642 E: acme.design@bigpond.com

19 JANUARY 2022



LOCATION PLAN
1:5000 @ A3

INTELLECTUAL PROPERTY
THIS DRAWING AND ALL INFORMATION THEREON IS THE PROPERTY OF CHRIS DEVANEY, DESIGNER AND SHALL BE RETURNED ON REQUEST. IT MAY NOT BE REPRODUCED, COPIED OR COMMUNICATED TO ANY PARTY, NOR BE USED FOR ANY OTHER PURPOSE OTHER THAN A PARTICULAR ENQUIRY, ORDER OR CONTRACT FOR WHICH IT IS ISSUED.


ACME^{JD} DESIGN
CHRIS DEVANEY
DESIGNER
56 HOPKINSON WAY WILSON WESTERN AUSTRALIA
T 0428 422 642 E acme.design@bigpond.com

SWAN SETTLERS' MARKET
LOT 43 LENNARD ST
HERNE HILL

DRAWING TITLE

LOCATION PLAN

DATE	REV.	REVISION	DRAWN
19 JAN 2022			c. DeV
SCALE	1:5000 @ A3	REVISION	LLA
DRAWN FILE	SSM.location LLA.GAD	SHEET	A.01

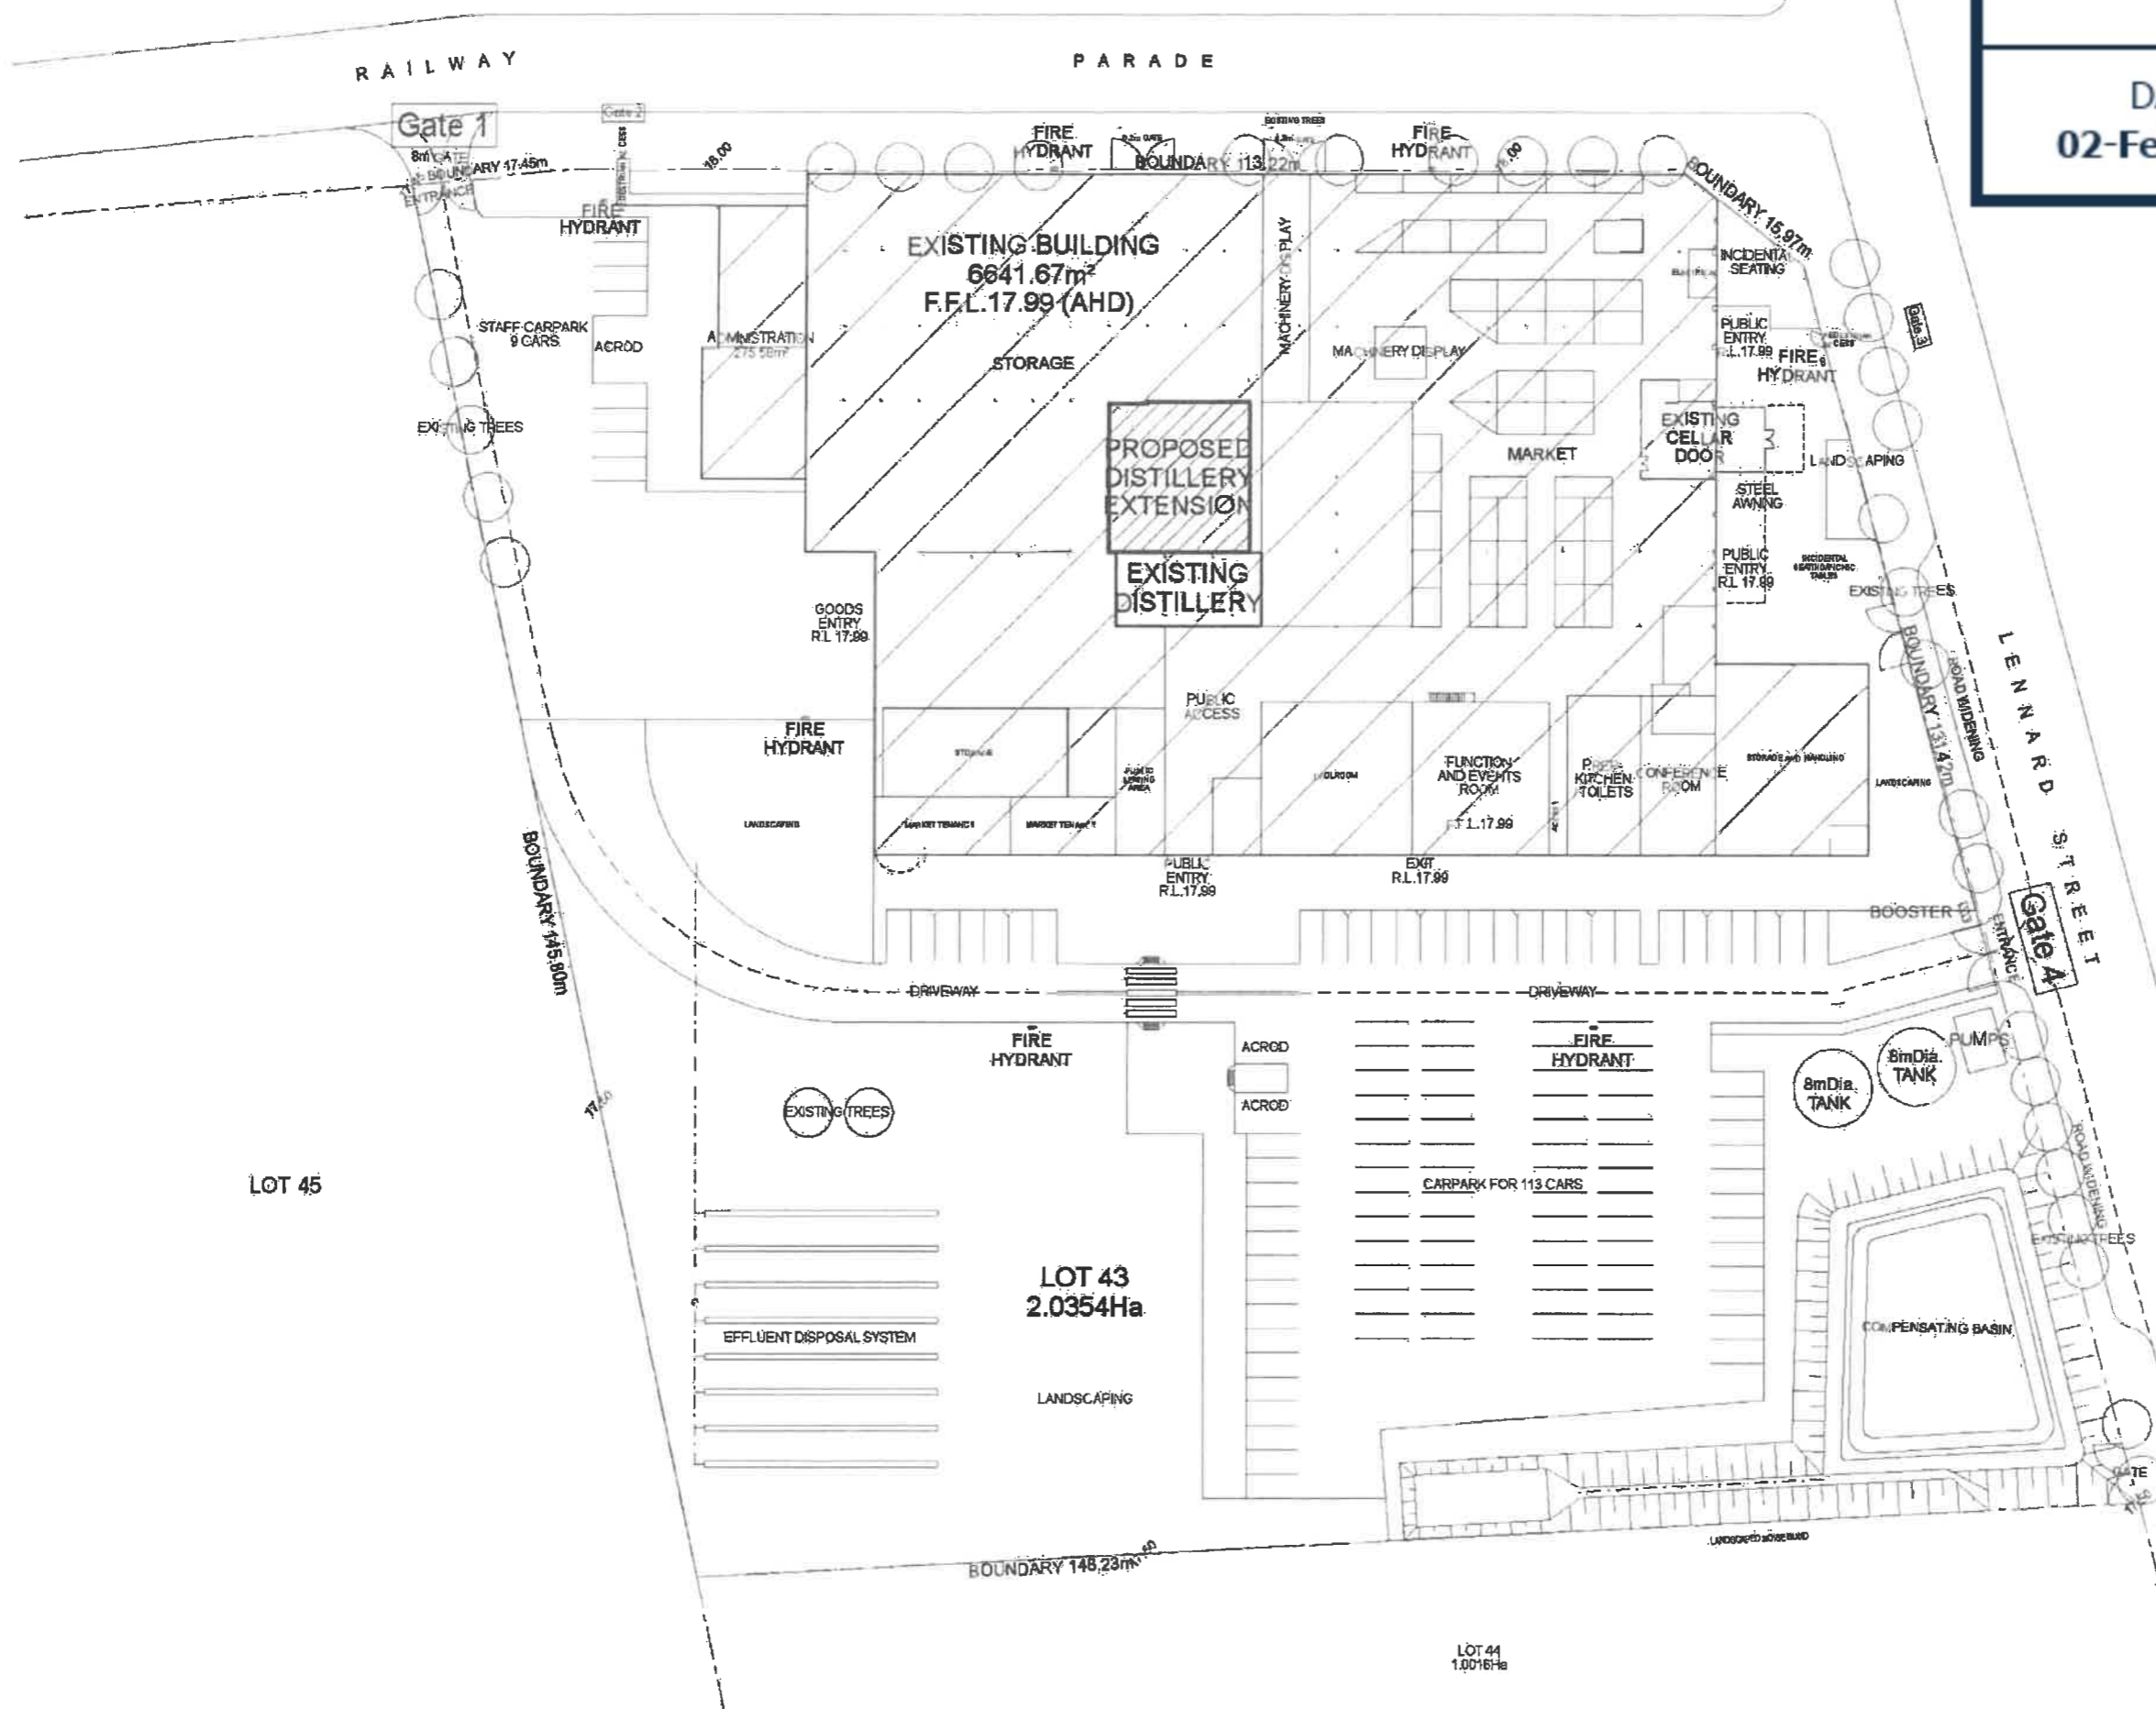

LOT 45

LOT 43
2.0354Ha

LOT 44
1.0016Ha

SITE PLAN
1:750 @ A3

INTELLECTUAL PROPERTY
THIS DRAWING AND ALL INFORMATION THEREON IS THE PROPERTY OF CHRIS DEVANEY - DESIGNER AND SHALL BE RETURNED ON REQUEST. IT MAY NOT BE REPRODUCED, COPIED OR COMMUNICATED TO ANY PARTY, NOR BE USED FOR ANY OTHER PURPOSE OTHER THAN A PARTICULAR ENQUIRY, ORDER OR CONTRACT FOR WHICH IT IS ISSUED.

ACME DESIGN
CHRIS DEVANEY
DESIGNER
56 HOPKINSON WAY WILSON WESTERN AUSTRALIA
T 0828 422 942 E acme.design@bigpond.com

SWAN SETTLERS' MARKET
LOT 43 LENNARD ST
HERNE HILL

DRAWING TITLE
SITE PLAN

DATE/REV.	REVISION	DATE	REVISION	DRAWN	REVISION	DRAWING FILE	SHEET
		24 JAN. 2022		c. Dev		SSM site.plan LLA.CAD	A.02
					LLA		

