

# PROJECT



## ADDITIONS TO EXISTING RESIDENCE

DEPARTMENT OF PLANNING, LANDS  
AND HERITAGE

DATE  
24-Aug-2021

FILE  
21-50666-1

DWG N.	TITLE
A 0.0	COVER PAGE
A 1.0	LOCATION PLAN
A 1.1	SITE PLAN
A 2.0	EXISTING FLOOR PLAN
A 2.1	PROPOSED FLOOR PLAN
A 3.1	ELEVATIONS

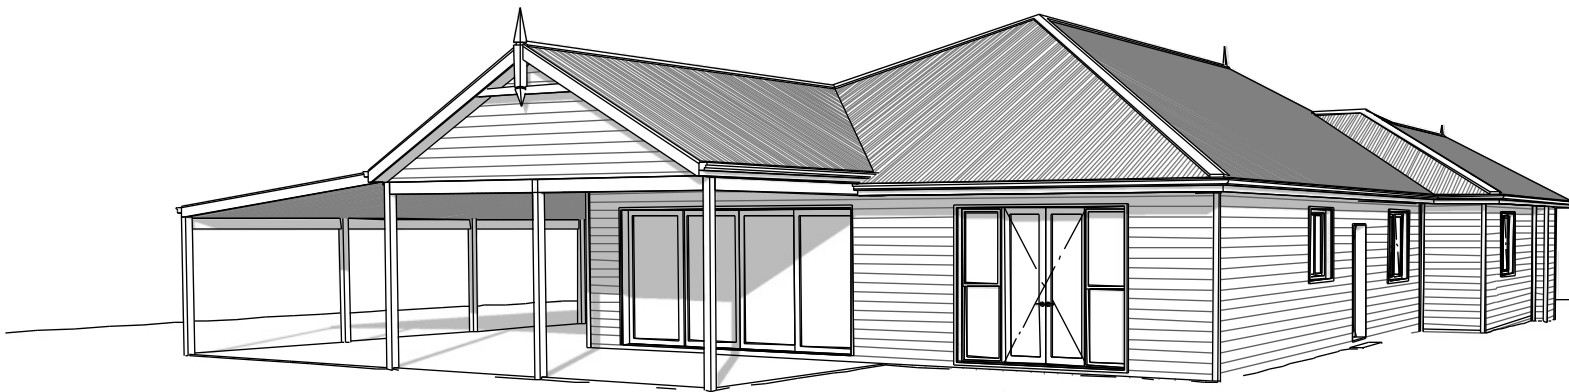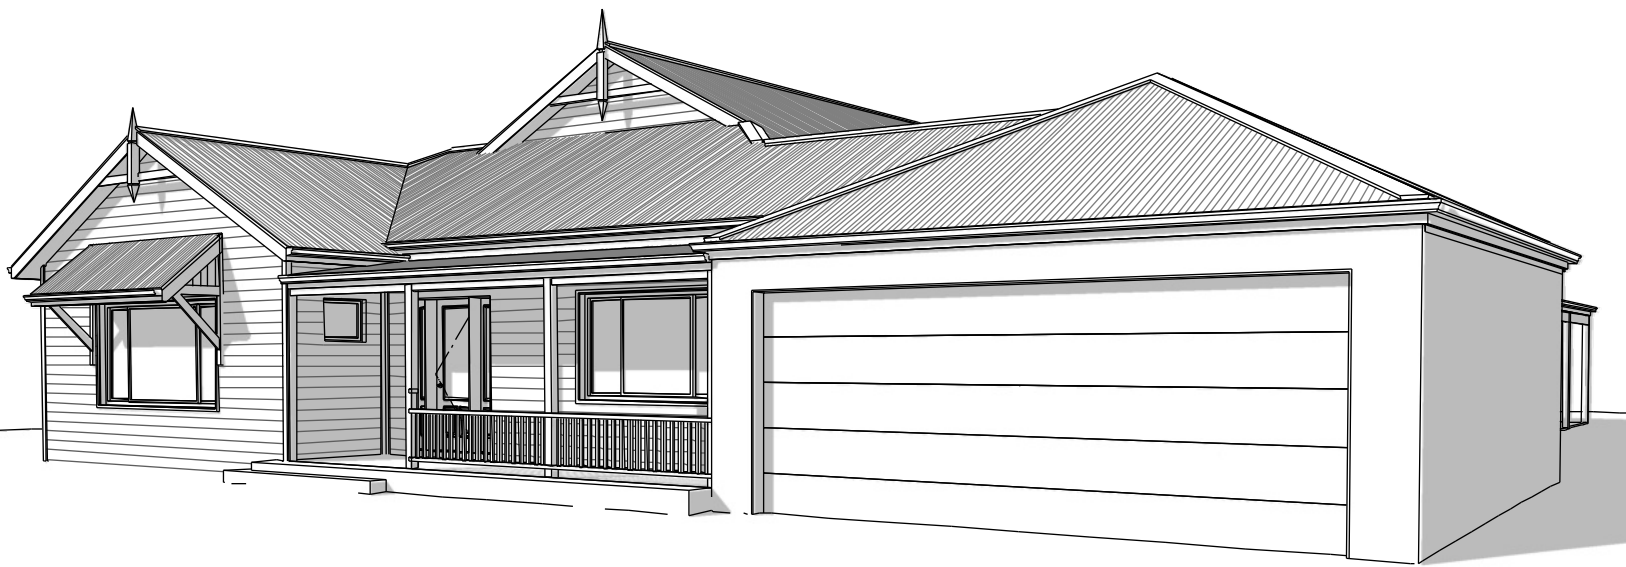

STAGE	REV	DESCRIPTION	DATE
Design		Re-Design	27/04/21
Design		Re-Design	06/05/21
Design		Re-Design	08/06/21
DA		Issued for DA Review	29/06/21

All dimensions on plan, new & existing, to be checked on site prior to commencement of work or placing of orders. Any discrepancies on drawings to be reported to Designer immediately. Designer accepts no responsibility for expenses or costs incurred due to failure to comply with items above. All work to comply with BCA, Australian Standards and Local Government Authorities and to good building practice. Use figured dimensions in preference to scaled dimensions. All materials, fixtures, fittings and building components to be supplied and installed in accordance with manufacturer's specifications & details. All work to be carried out by qualified building tradesmen and under the supervision of a qualified Building Supervisor.



PO Box 388 | Midland 6936  
T: 08 9255 2258 | M: 0439 111 969 | M: 0407 255 221  
admin@designsynergy.com.au  
www.designsynergy.com.au  
VITRUVIAN ELEMENT PTY LTD  
t/f Morris Family Trust | abn 70 356 286 124

**A SELLIN**  
273 LENNARD ST, HERNE HILL

COVER PAGE

PROJECT No 9091020

DESIGNED	CHECKED	DWG N°	REV
DS	DS	<b>A 0.0</b>	
SHEET SIZE	DATE		
A3	30/06/2021		