


MODERN CULTURE.
 ARCHITECTURAL DRAFTING/
 DEVELOPMENT/
 RENOVATION.
 [BUILDINGS MADE EASY]

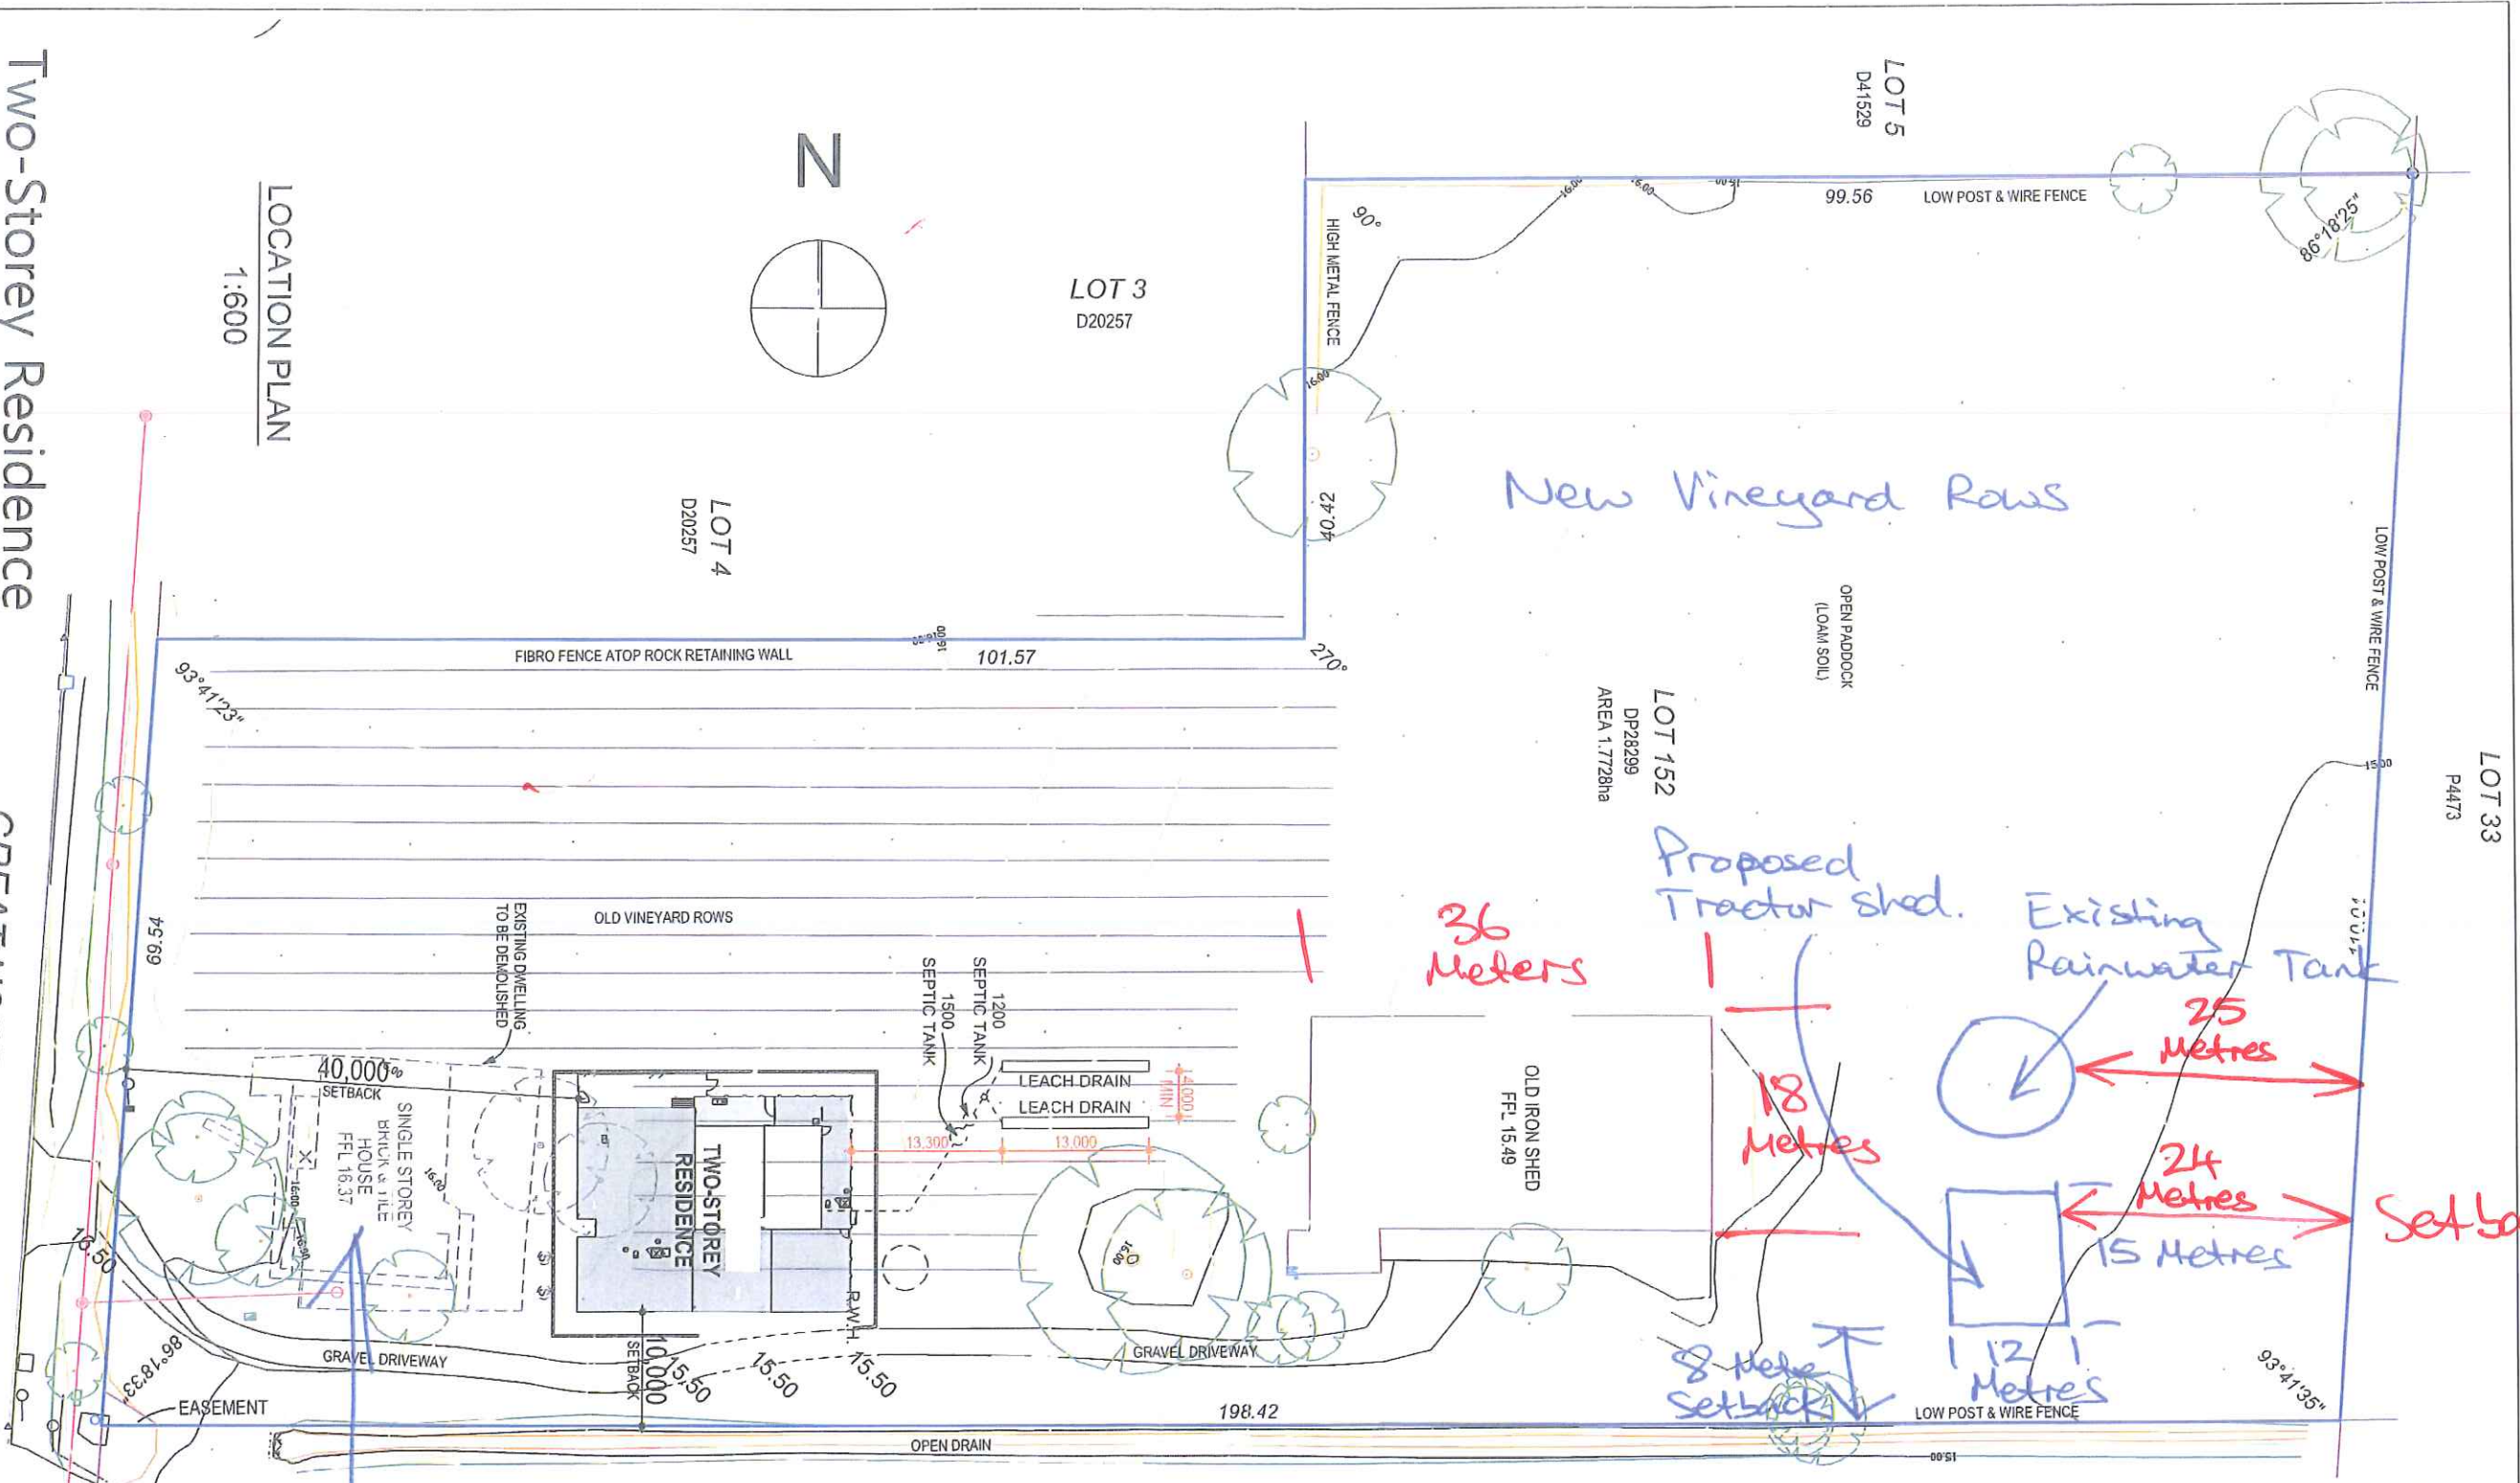

DEPARTMENT OF PLANNING, LANDS AND HERITAGE	
DATE	FILE
13-Feb-2023	21-50709-2

LOCATION PLAN
1:600

Two-Storey Residence

Working Drawings
616 Great Northern Highway
Herne Hill, WA 6056

Modern Culture 88a Telford Crescent, Stirling WA 6021
 I: 0411 770 753 E: info@modernculture.com.au ABN: 31 048 491 511

GREAT NORTHERN HIGHWAY

MODERN CULTURE.

Dwelling
Demolition