




**ELEV 1**  
scale 1:100

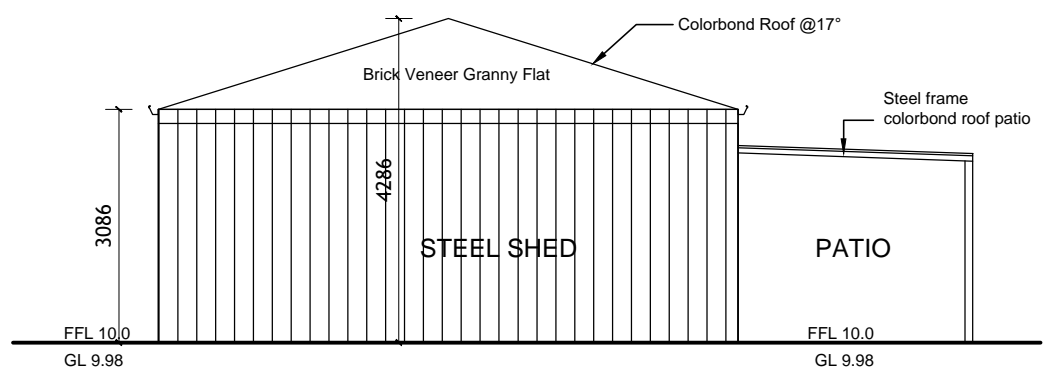

**ELEV 3**  
scale 1:100

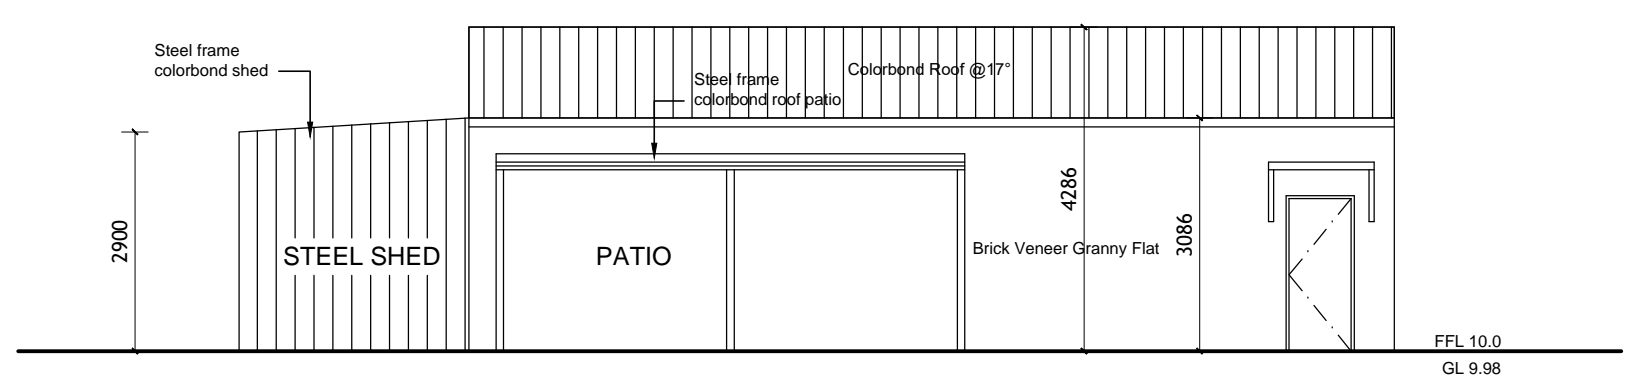

**ELEV 2**  
scale 1:100

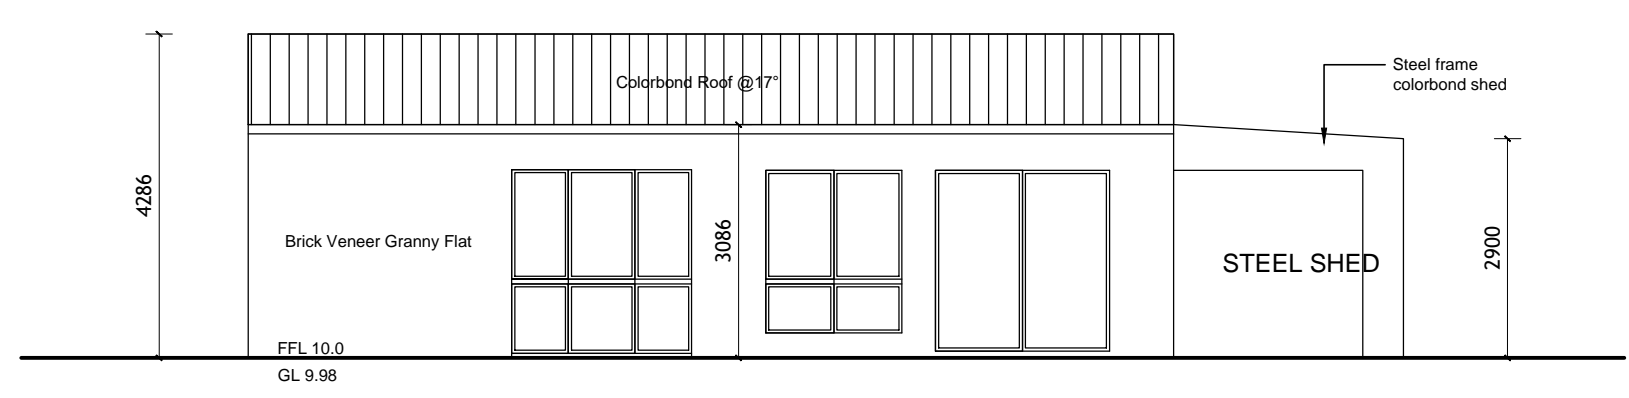

**ELEV 4**  
scale 1:100

CHECK ALL DIMENSIONS ON SITE PRIOR TO COMMENCEMENT OF WORK CHECK STRUCTURE WITH ENG./BUILDER BEFORE CONSTRUCTION CHECK COMPLIANCE/APPROVAL OF WORKS WITH COUNCIL OR REG. BODY BEFORE CONSTRUCTION		COUNCIL DRAWING	
		REV	DATE
		AMENDMENT	DATE
		JOB NUMBER	REDUCTION
		22164	JUL 22
		(DRAWING on A3)	
		DRAWING No.	
		A03	
		m	0421 605 422
		e	nam@thedrafter.com.au
		ABN	64 136 626 867