



DEPARTMENT OF PLANNING, LANDS
AND HERITAGE

DATE
23-Mar-2021


FILE
SDAU-037-21

PLAN SET 1

PLAN SET 1 GENERAL ARRANGEMENT: STAGES 1 AND 2


Advisian

(SITE doc ref: 201221 311010-00098-MA-DWG-0003_C GA Stage 1 and
201221 311010-00098-MA-DWG-0003_C GA Stage 2)

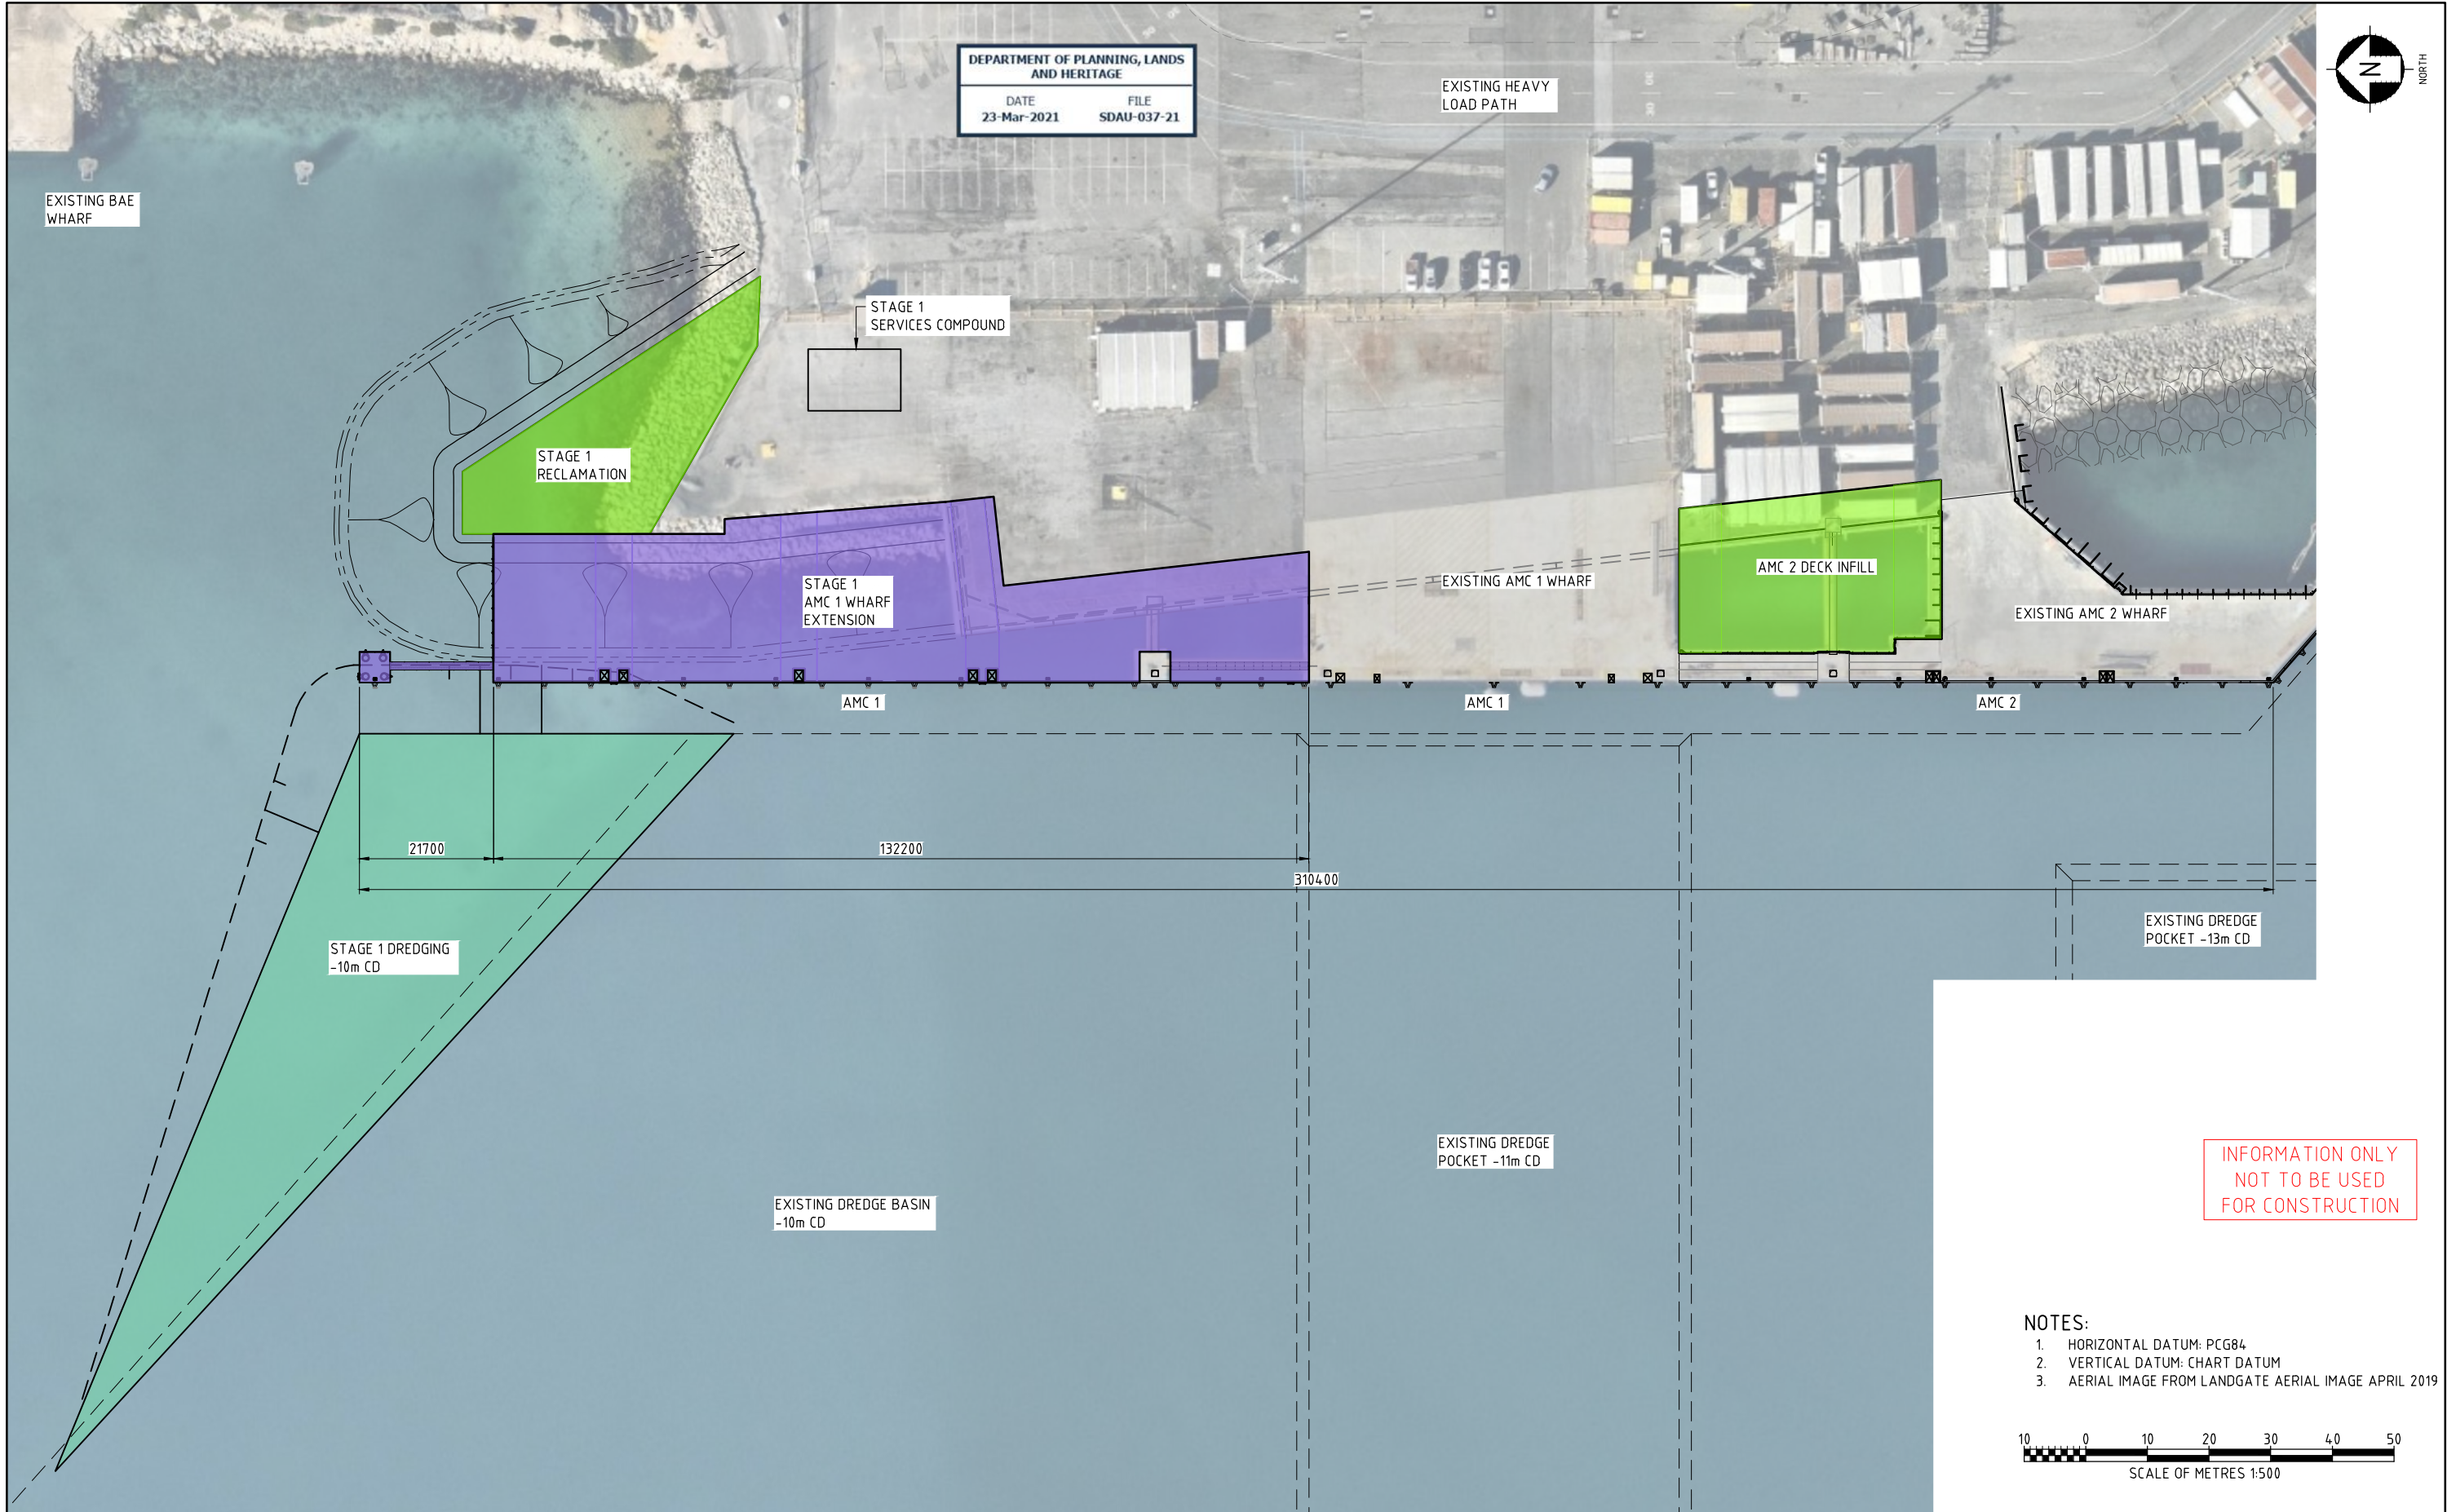


--	--	

LOCATION: Q:\311010-00098\MA\DWG\311010-00098-MA-DWG-0003.DWG
USER NAME: Trevor James
PLOT DATE & TIME: 21/12/2020 11:37:51 AM
SAVE DATE & TIME: 21/12/2020 10:55:22 AM
ADVISIAN_A1

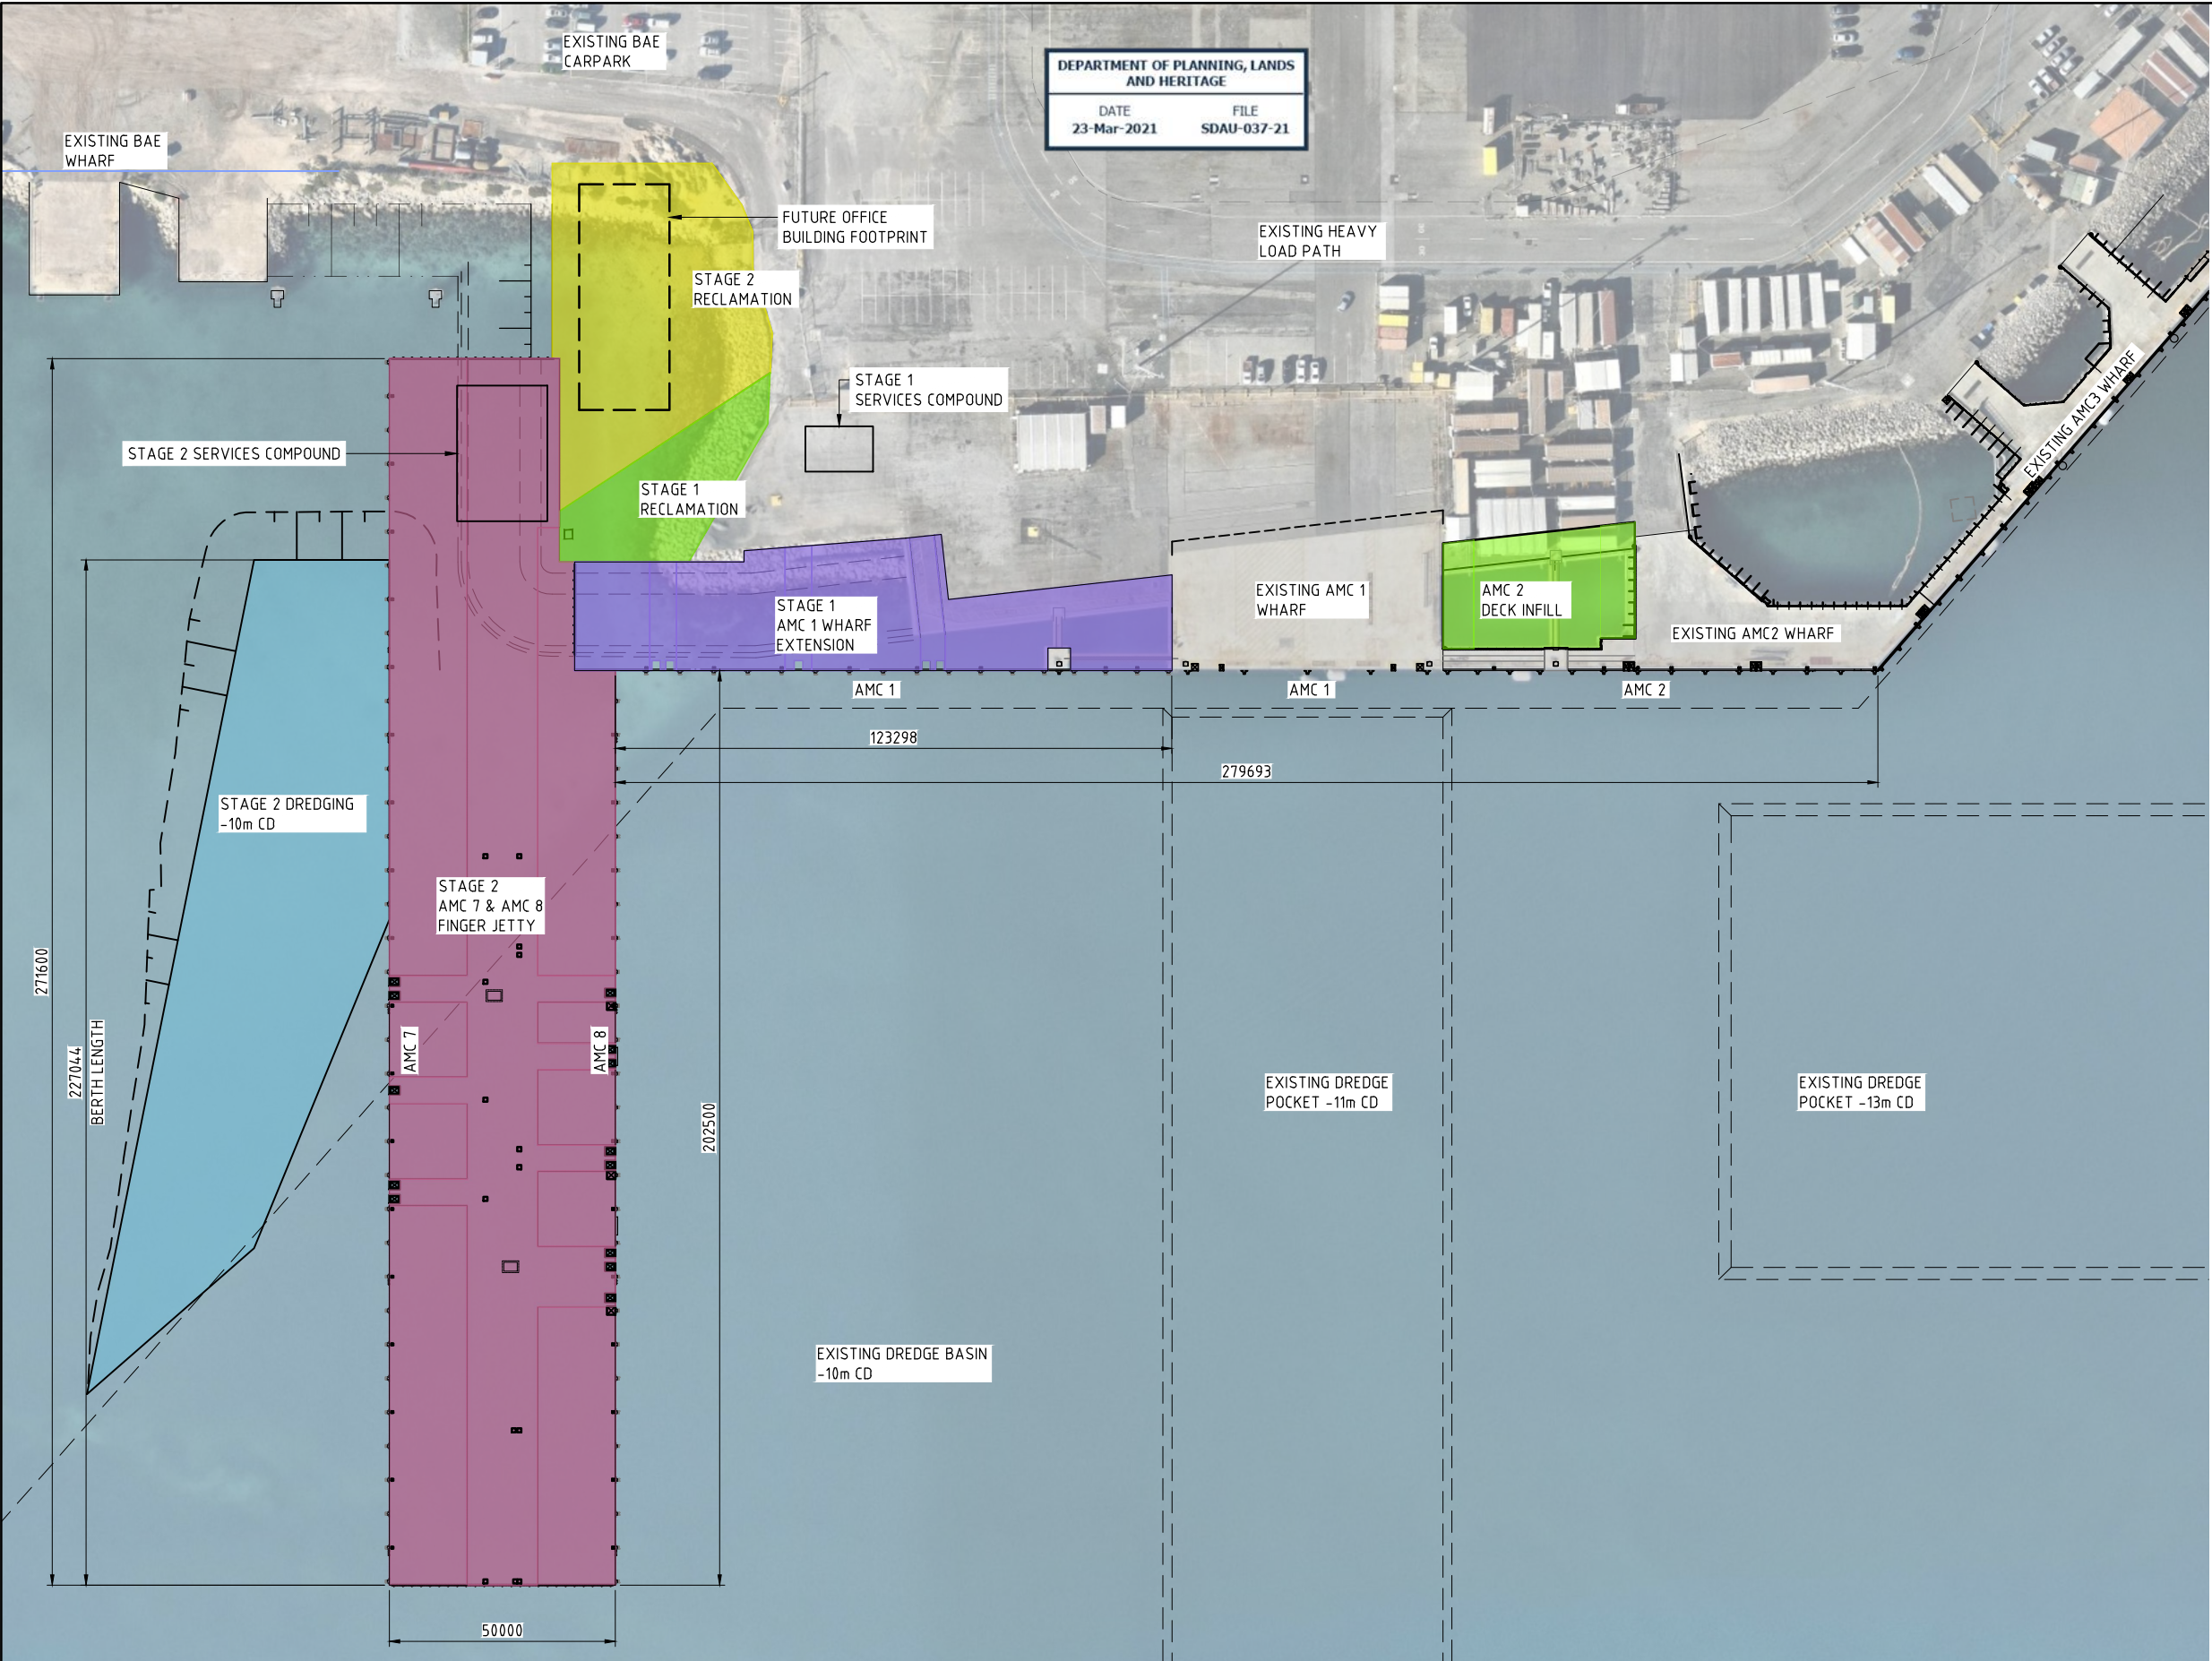


DEPARTMENT OF PLANNING, LANDS
AND HERITAGE

DATE	FILE
23-Mar-2021	SDAU-037-21

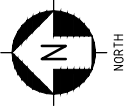

INFORMATION ONLY
NOT TO BE USED
FOR CONSTRUCTION

- NOTES:
1. HORIZONTAL DATUM: PCG84
 2. VERTICAL DATUM: CHART DATUM
 3. AERIAL IMAGE FROM LANDGATE AERIAL IMAGE APRIL 2019

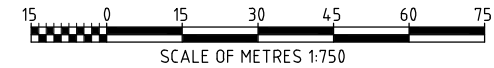

--	--	