DEPARTMENT OF PLANNING, LAND AND HERITAGE

12-Aug-2022 SDAU-0


# 122 MARINE PARADE - COTTESLOE





LANDSCAPE MASTERPLAN
JULY 2022



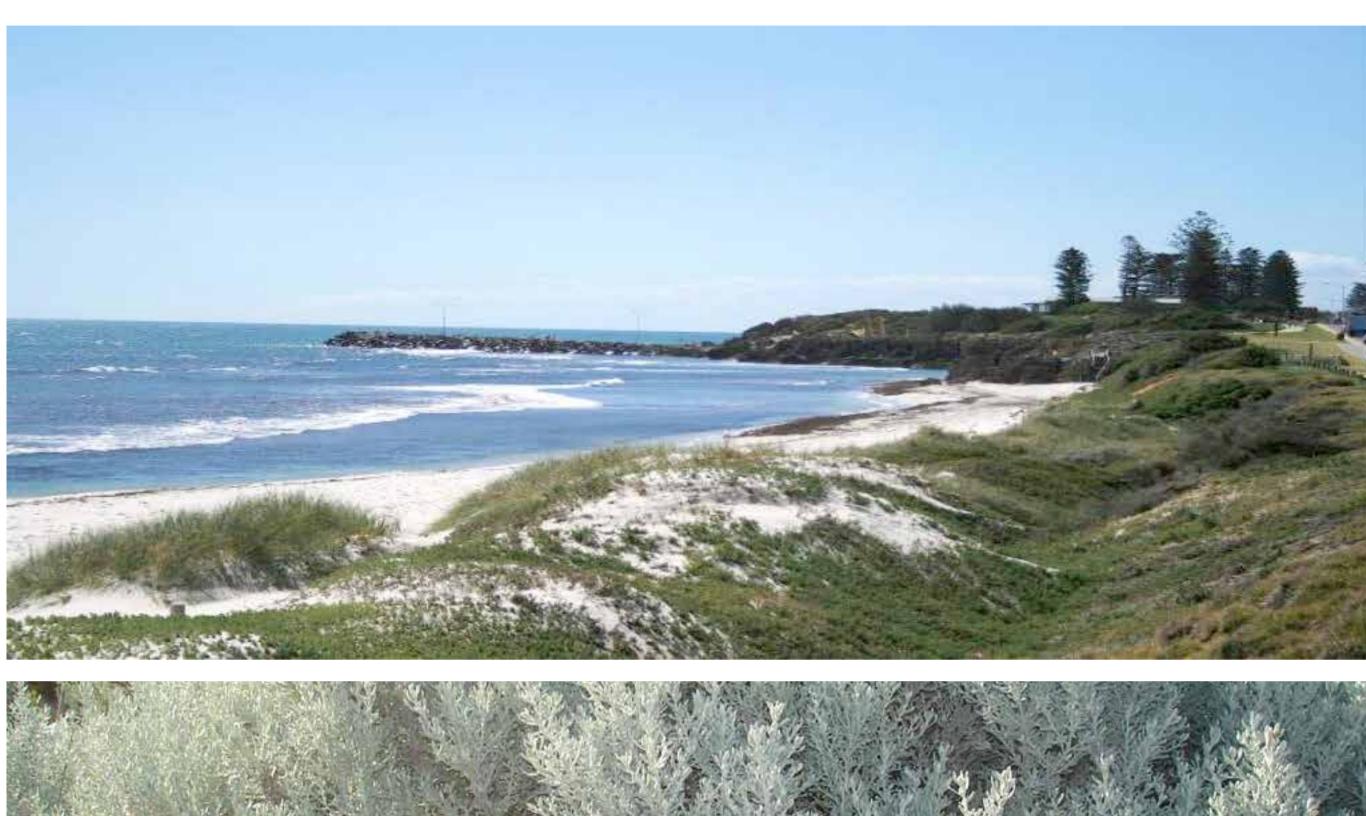
















122 MARINE PARADE

JULY 2022

PREPARED FOR BALTINAS



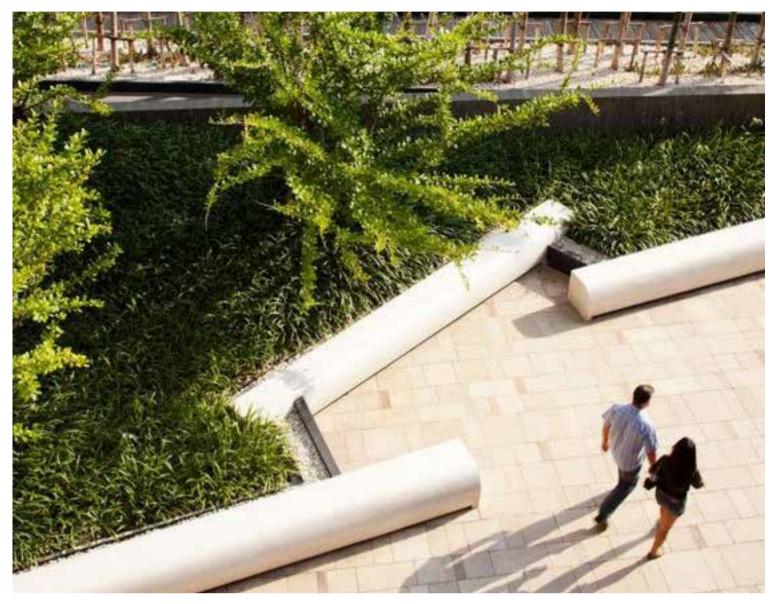
























#### GROUND FLOOR - LEGEND


- O1 EXPOSED AGGREGATE CONCRETE PAVING TO MARINE PARADE +
  NAPIER STREET FRONTAGE, WITH FEATURE SEA SHELL + LOCAL
  AGGREGATE FINISH
- O2 ALFRESCO NOOK WITH INTEGRATED SEATING + GARDEN BED PLANTING TO ACTIVATE MARINE PARADE
- RAMPED OPEN TURF AREA TO PROVIDE A FLEXIBLE USE SPACE ENHANCING THE VISUAL CONNECTION TO COTTESLOE BEACH
- SAW FINISH SANDSTONE BOULDER WALL WITH FLOATING
  TIMBER + STEEL BENCH SEAT OVER. BENCH SEAT PROVIDES
  FOCAL PUBLIC GATHERING POINT + ALFRESCO EXTENSION TO
  GROUND FLOOR COMMERCIAL TENANCY
- CENTRAL SCULPTURAL STONE INSTALLATION WITH FLOATING
  TIMBER + STEEL BENCH SEATING FOR PUBLIC GATHERING +
  ALFRESCO OPPORTUNITIES FOR GROUND FLOOR COMMERCIAL
  TENANCY
- 06 PROPOSED GARDEN BED PLANTING WITH NATIVE COASTAL PLANTS
- 07 RAISED GARDEN BED ISLAND WITH FEATURE UNDULATING CONCRETE WALLS
- O8 PORPHYRY COBBLESTONE DRIVE REFERENCING THE COLOUR PALETTE OF COTTESLOE BEACH
- 09 BIN STORE + LOW CREEPER GARDEN BED FOR VISIBILITY
- SCULPTURAL CONCRETE BENCH SEATS GARDEN + TURF EDGING PROVIDES A MONOLITHIC EDGE TO PUBLIC SPACE + DELINEATES PRIVATE VEHICLE ENTRY
- OPPORTUNITY TO INCORPORATE FEATURE COLOURED + GLAZED BRICKWORK THROUGH PEDESTRIAN ENTRY WALK







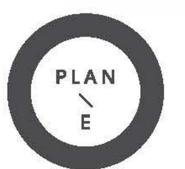


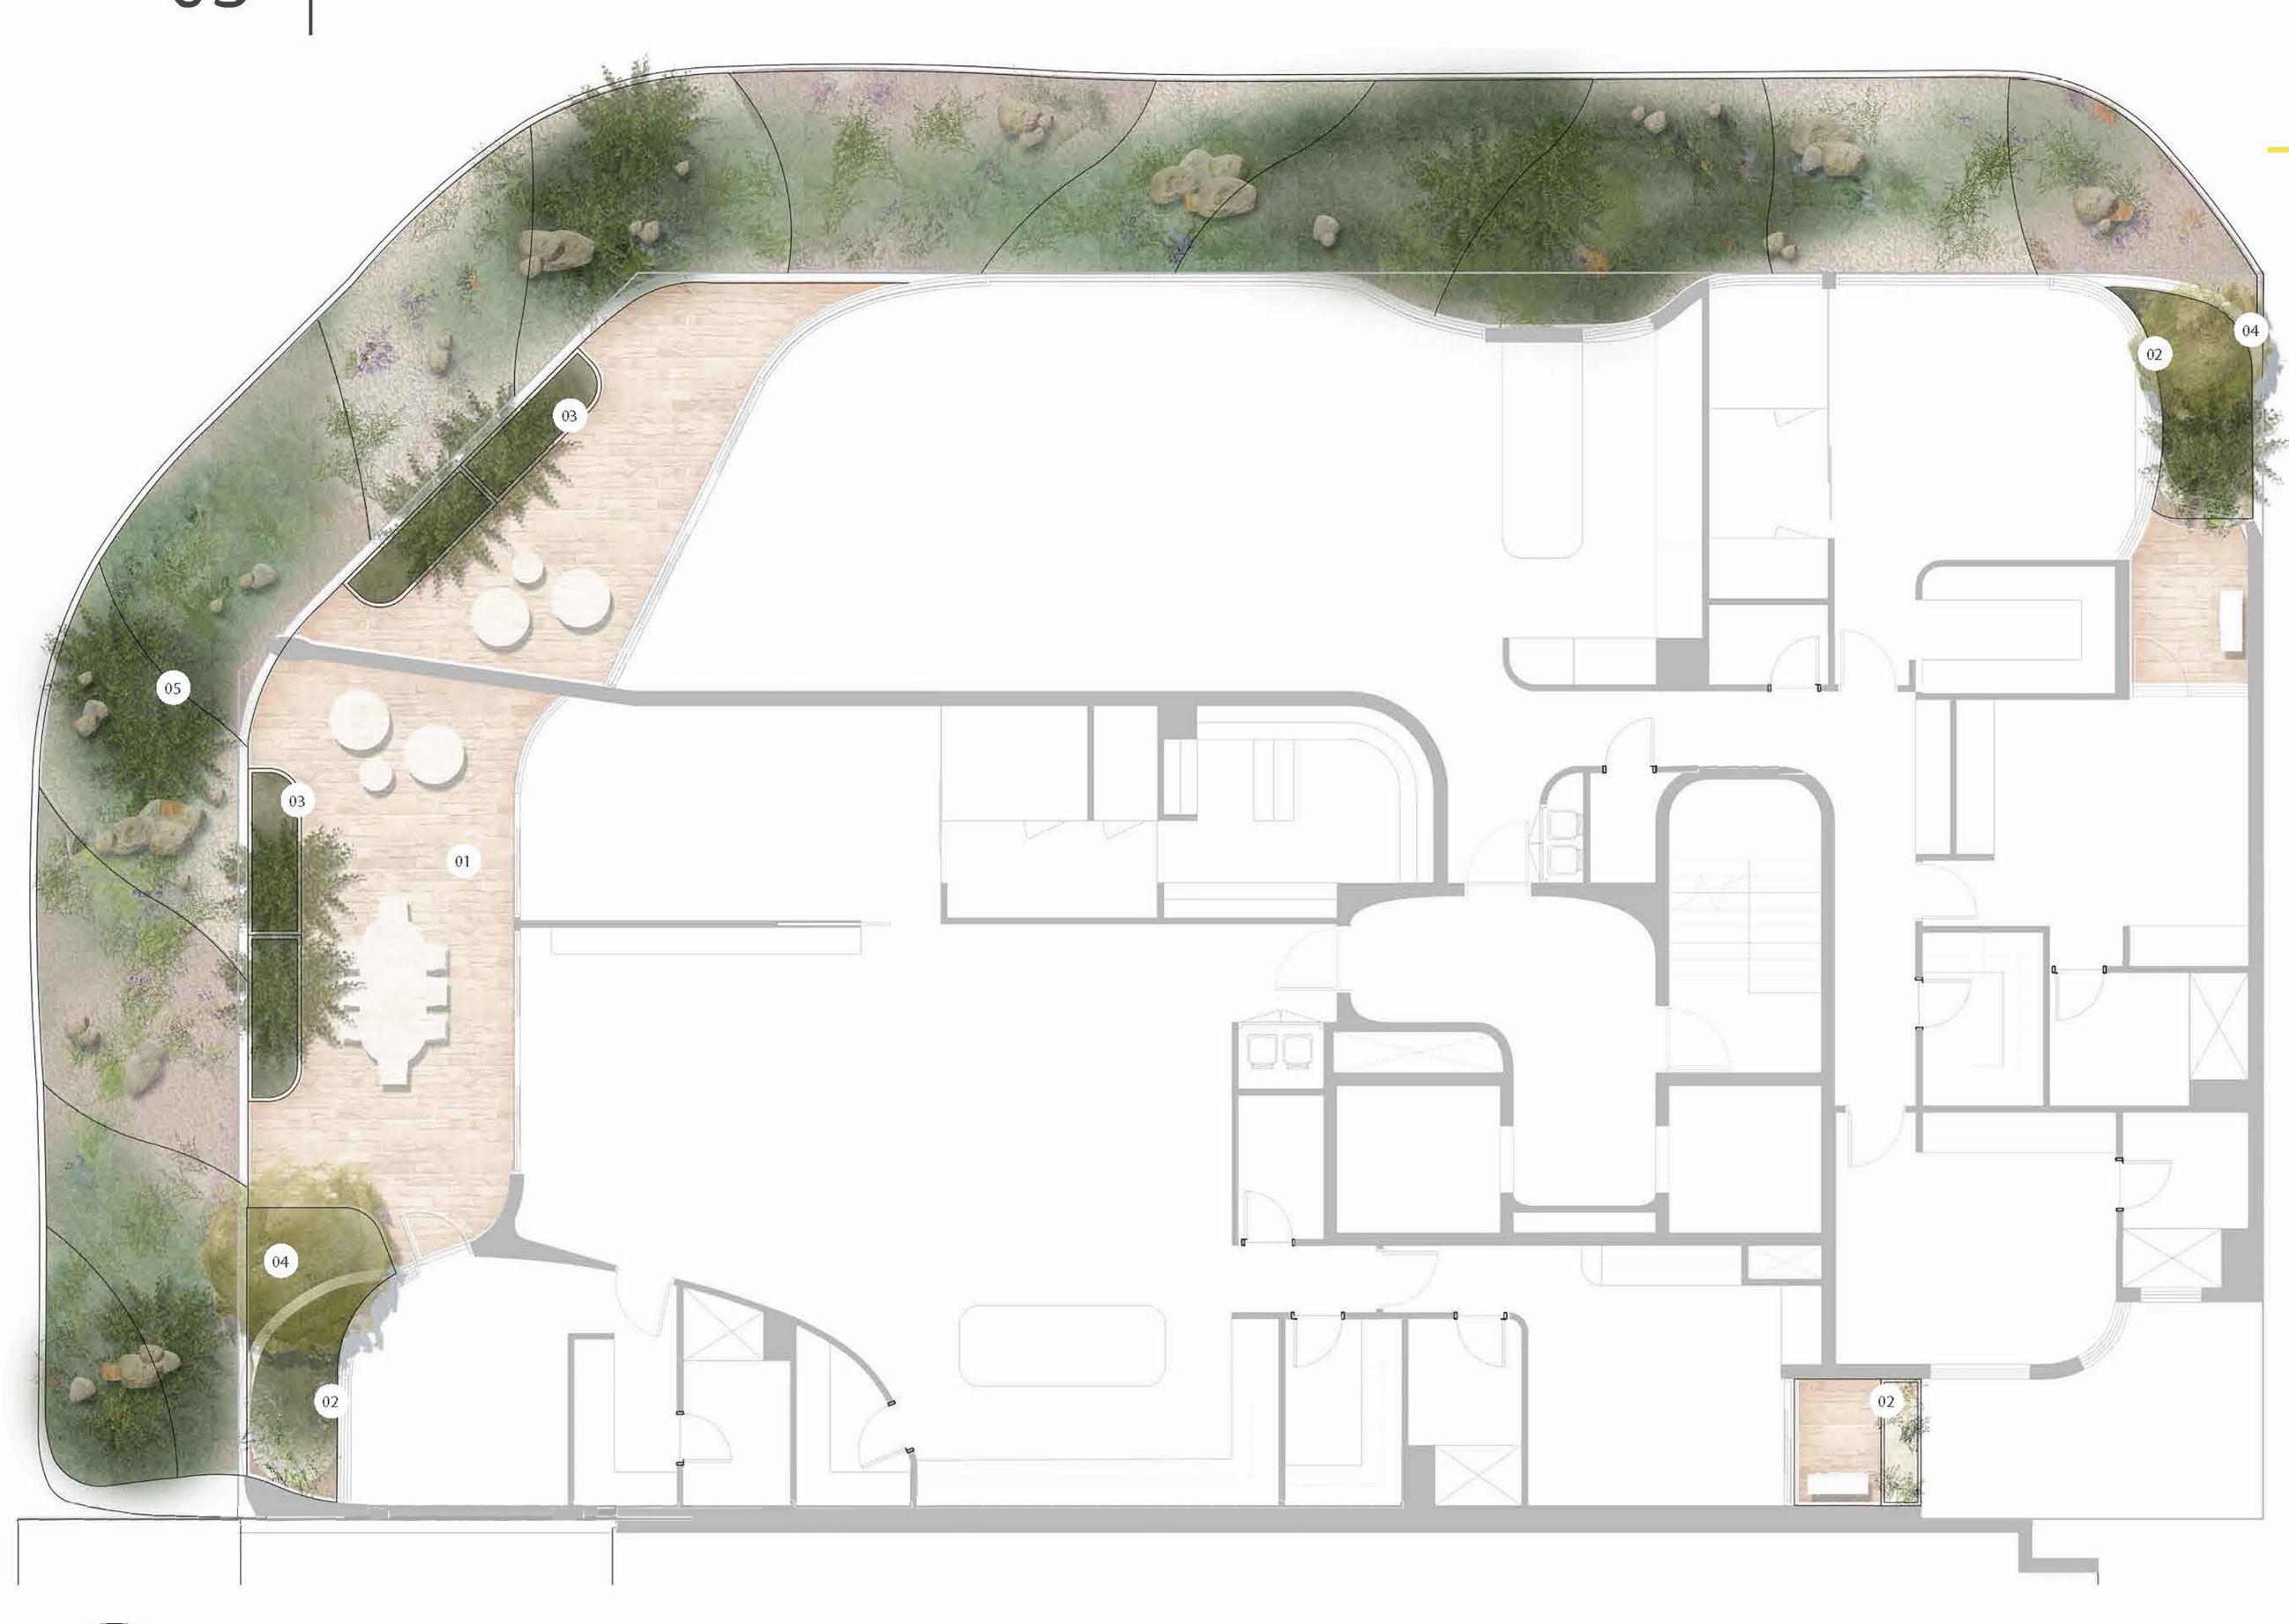

LEVEL 1 · LEGEND

- PRIVATE BALCONY WITH FEATURE TILE PAVING + LOOSE FURNITURE TO PROVIDE A FLEXIBLE SPACE
- POWDERCOATED STEEL PLANTER WITH NATIVE WIND TOLERANT GARDEN BED PLANTING TO CREATE A COSY ATMOSPHERE (1m DEEP)
- 03 FEATURE POTS WITH NATIVE PLANTING
- 04 PROPOSED TREE IN RAISED PLANTER (1m DEEP)
- SCULPTURAL GARDEN WITH DECORATIVE GRAVEL PAVING, ROCK BOULDERS + MATURE PLANTING COLOCATED TO ARCHITECTURAL COLUMNS

T: (08) 9358 9566 E: mail@plane.com.au

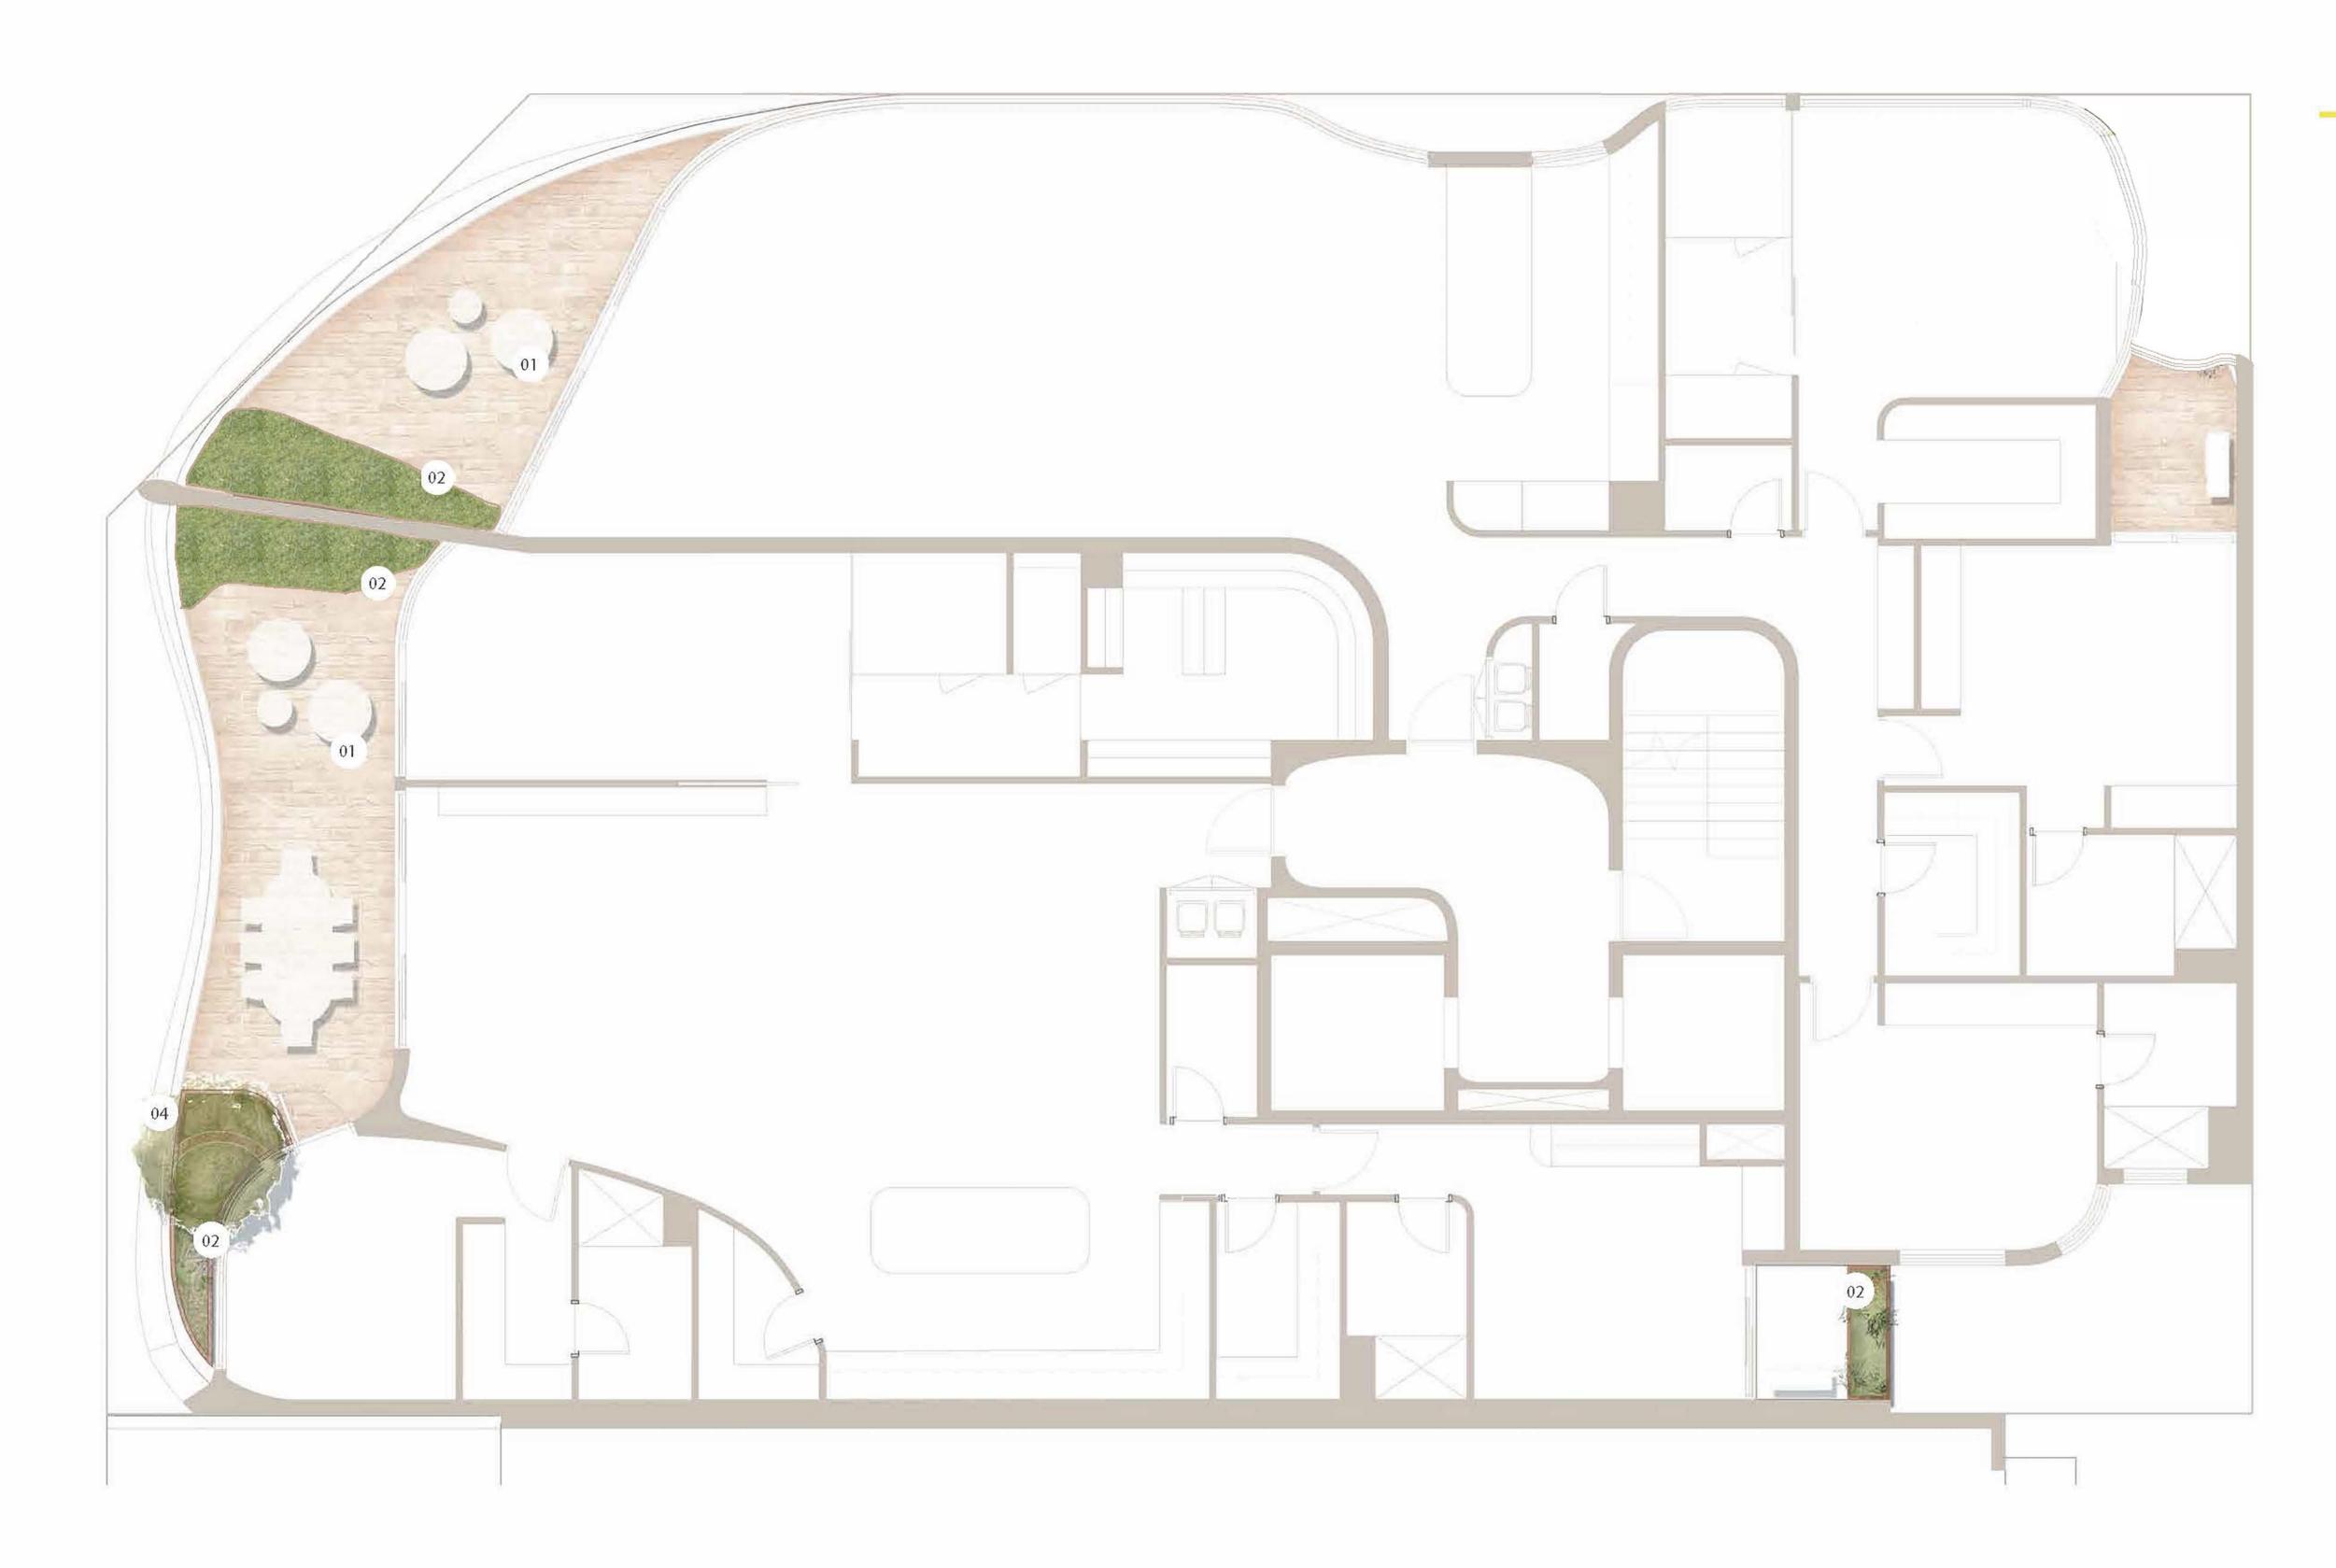


#### LEVEL 2 - LEGEND

- PRIVATE BALCONY WITH FEATURE TILE PAVING + LOOSE FURNITURE TO PROVIDE A FLEXIBLE SPACE
- POWDERCOATED STEEL PLANTER WITH NATIVE WIND TOLERANT GARDEN BED PLANTING TO CREATE A COSY ATMOSPHERE (1M DEEP)
- 03 FEATURE POTS WITH NATIVE PLANTING
- 04 PROPOSED TREE IN RAISED PLANTER (1M DEEP)

122 MARINE PARADE
PREPARED FOR BALTINAS
JULY 2022

C1.010 REV F 1:50 @ A1

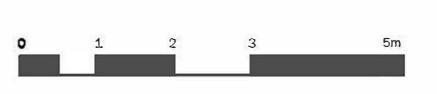





#### LEVEL 3 · LEGEND

- PRIVATE BALCONY WITH FEATURE TILE PAVING + LOOSE FURNITURE TO PROVIDE A FLEXIBLE SPACE
- POWDERCOATED STEEL PLANTER WITH NATIVE WIND TOLERANT GARDEN BED PLANTING TO CREATE A COSY ATMOSPHERE (1m DEEP)
- 03 FEATURE POTS WITH NATIVE PLANTING
- 04 PROPOSED TREE IN RAISED PLANTER (1m DEEP)
- WATERPROOFED MASONRY WALL WITH INTERNAL STEEL PLANTER UNIT, WITH SELF CONTAINED IRRIGATION AND DRAINAGE.


  MIN. 1200MM DEEP SOIL AREA

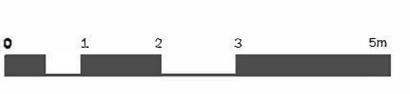

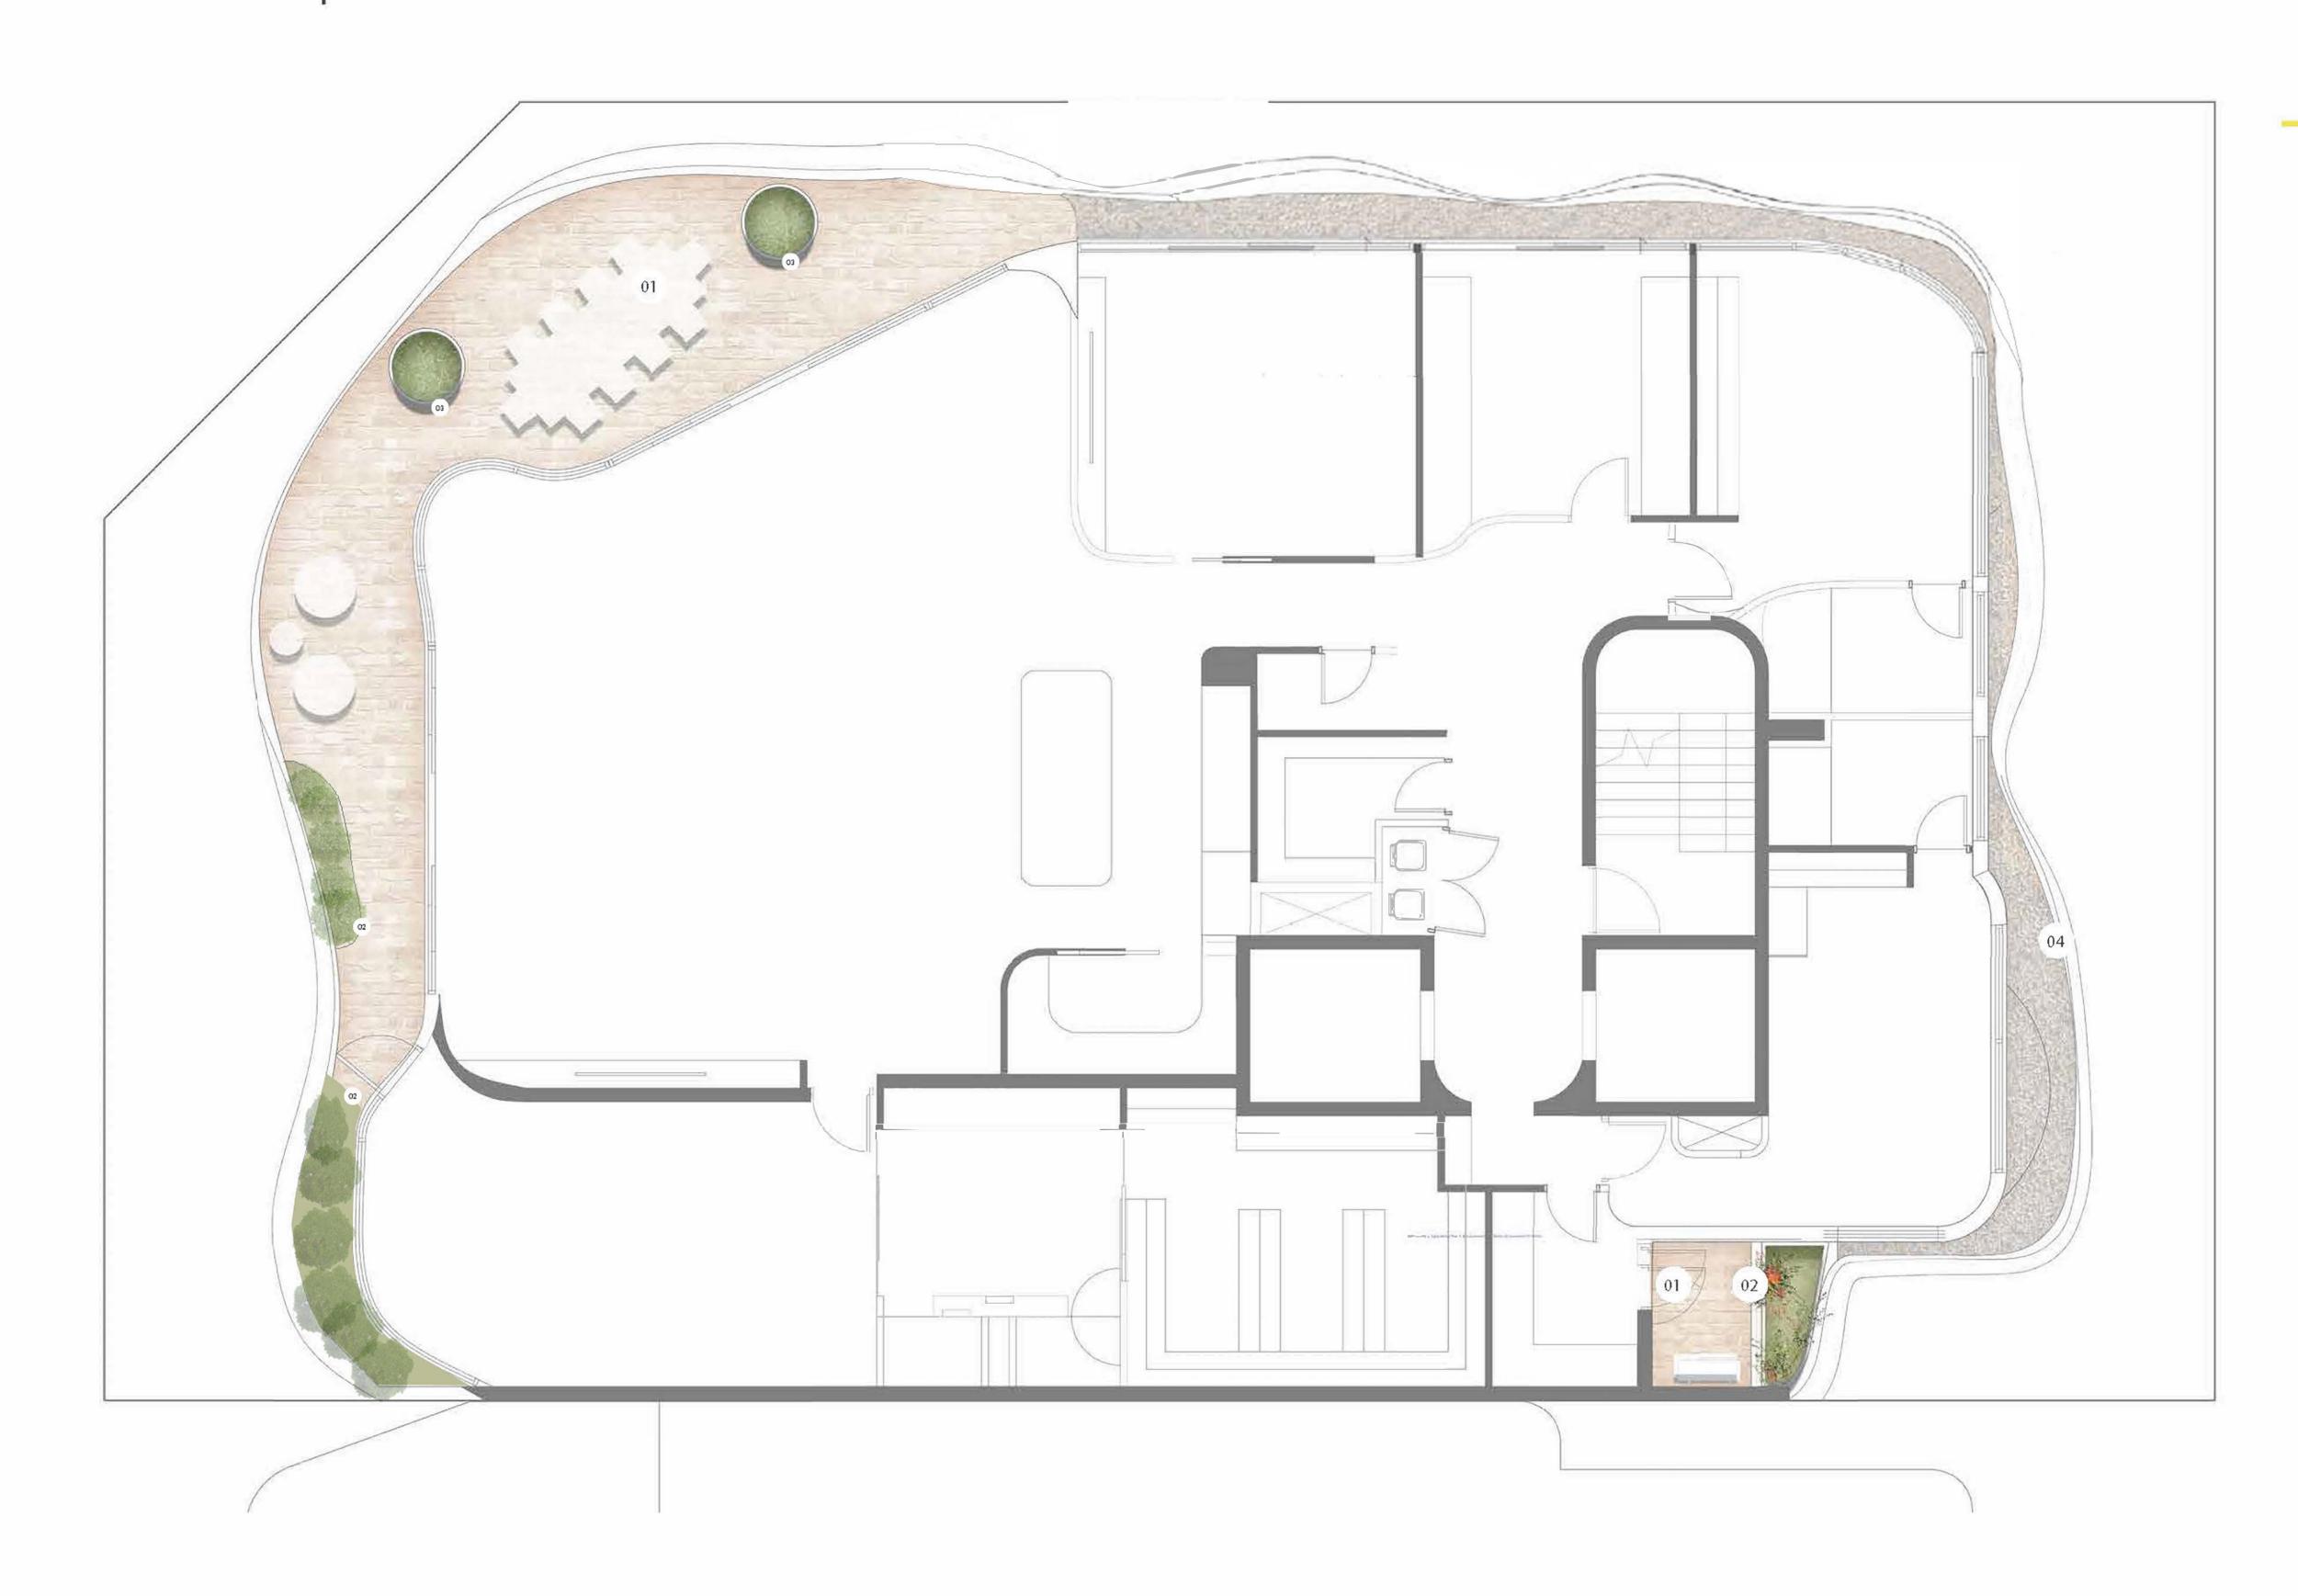

#### LEVEL 4 · LEGEND

- PRIVATE BALCONY WITH FEATURE TILE PAVING + LOOSE FURNITURE TO PROVIDE A FLEXIBLE SPACE
- POWDERCOATED STEEL PLANTER WITH NATIVE WIND TOLERANT GARDEN BED PLANTING TO CREATE A COSY ATMOSPHERE (1m DEEP)
- 03 FEATURE POTS WITH NATIVE PLANTING
- 04 DECORATIVE LOOSE GRAVEL PAVING

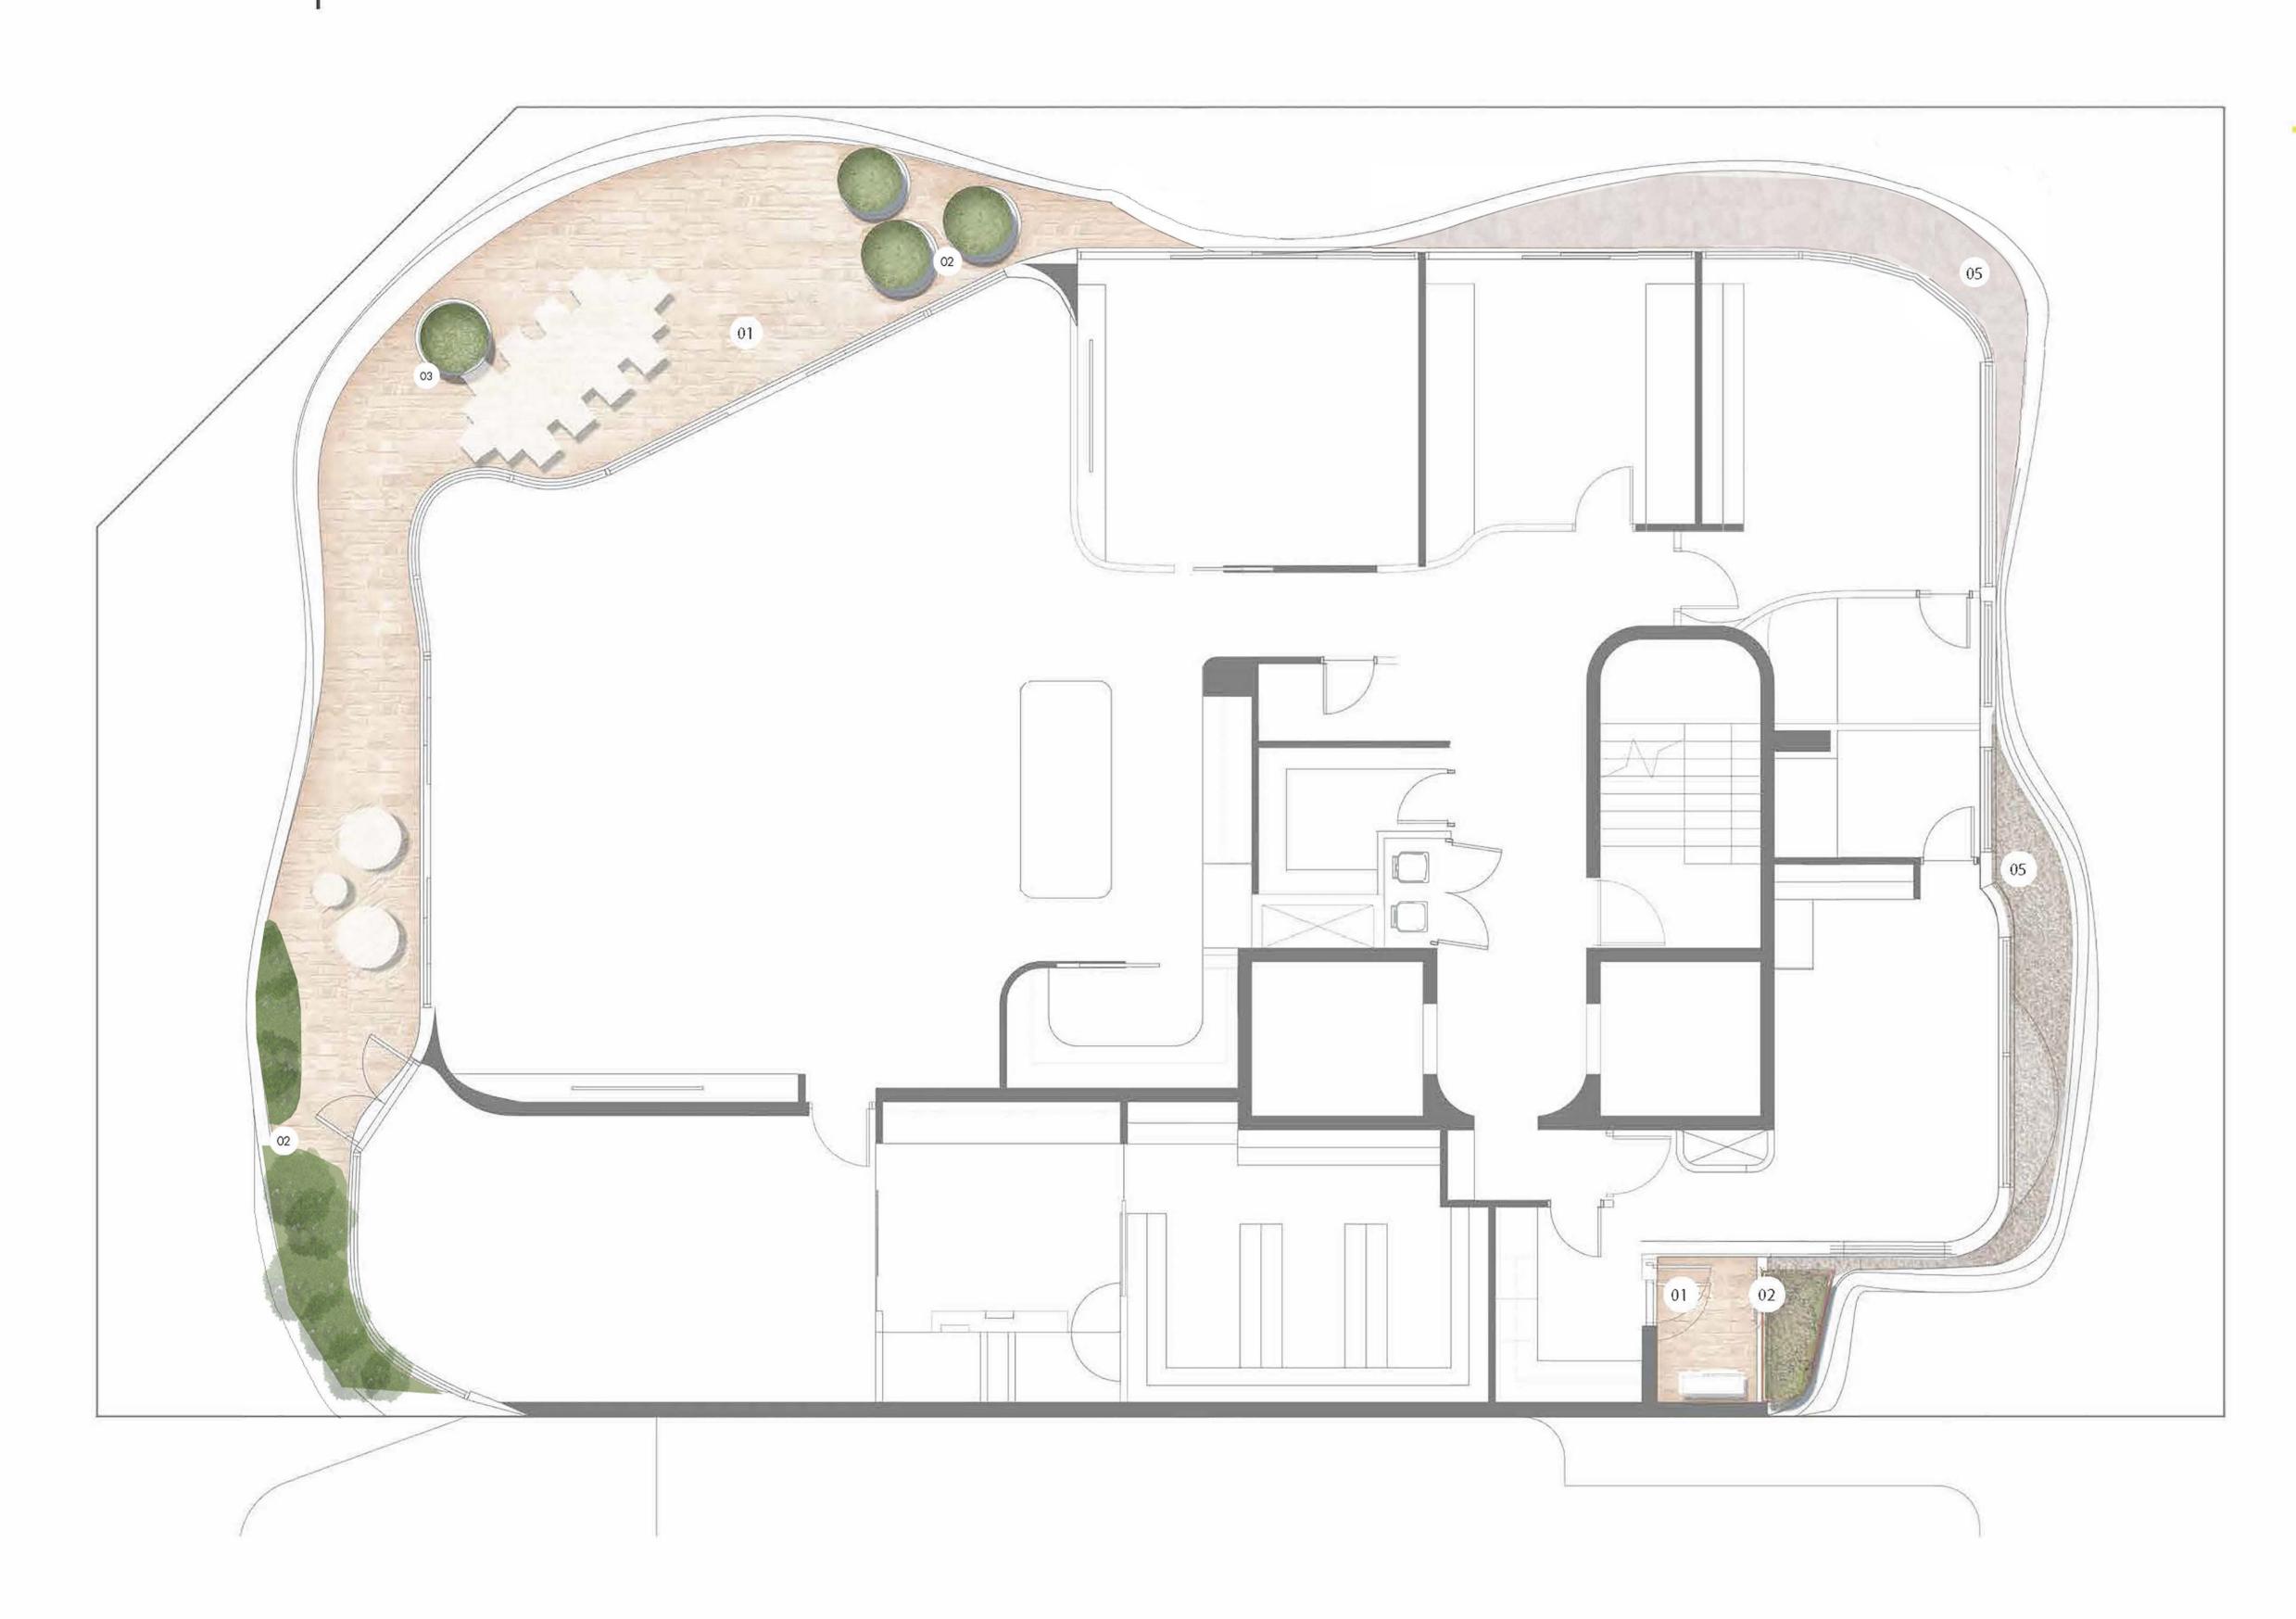

#### LEVEL 5 · LEGEND

- PRIVATE BALCONY WITH FEATURE TILE PAVING + LOOSE FURNITURE TO PROVIDE A FLEXIBLE SPACE
- POWDERCOATED STEEL PLANTER WITH NATIVE WIND TOLERANT GARDEN BED PLANTING TO CREATE A COSY ATMOSPHERE (1M DEEP)
- 03 FEATURE POTS WITH NATIVE PLANTING
- 04 PROPOSED TREE IN RAISED PLANTER (1M DEEP)
- 05 DECORATIVE LOOSE GRAVEL PAVING







#### LEVEL 6 - LEGEND

- PRIVATE BALCONY WITH FEATURE TILE PAVING + LOOSE FURNITURE TO PROVIDE A FLEXIBLE SPACE
- POWDERCOATED STEEL PLANTER WITH NATIVE WIND TOLERANT GARDEN BED PLANTING TO CREATE A COSY ATMOSPHERE (1M DEEP)
- 03 FEATURE POTS WITH NATIVE PLANTING
- 04 PROPOSED TREE IN RAISED PLANTERS (1M DEEP)
- 05 DECORATIVE LOOSE GRAVEL PAVING



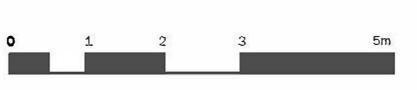

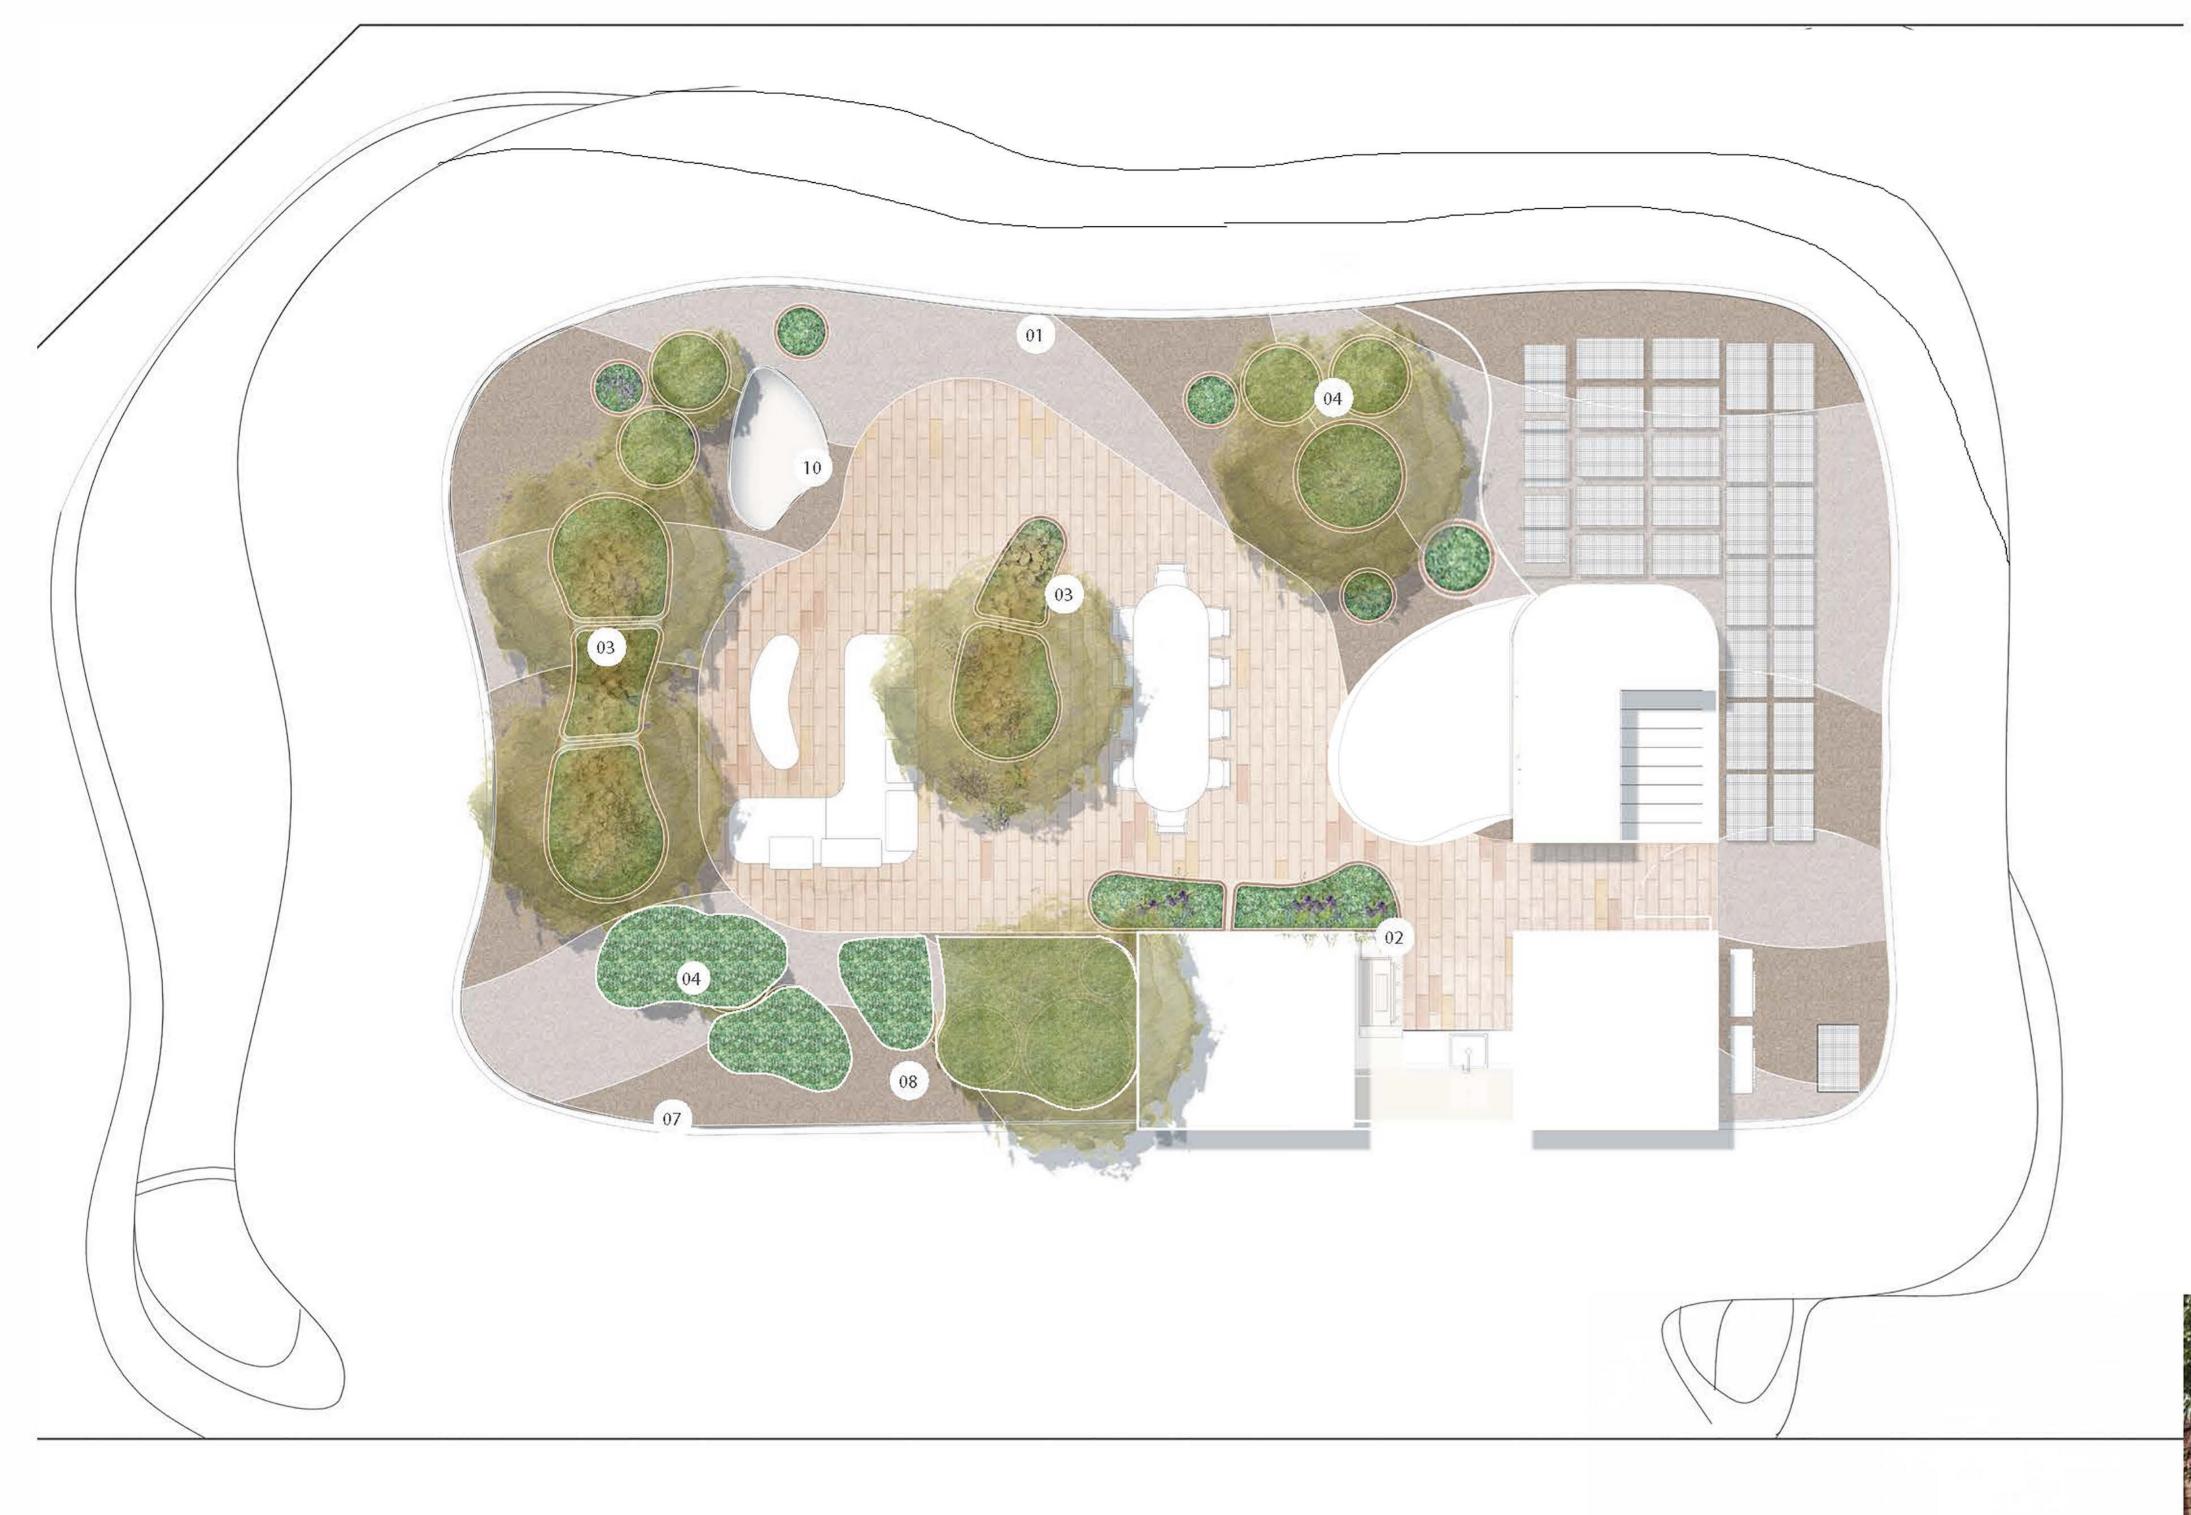


LEVEL 7 / ROOFTOP - LEGEND

- LOOSE GRAVEL BANDING IN ALTERNATING AGGREGATE COLOUR FOR VISUAL TEXTURE & FREE DRAINING ROOFTOP MEDIUM
- 02 BBQ AMENITIES WITH HERB GARDEN IN RAISED PLANTERS (1M DEEP)
- POWDERCOATED STEEL PLANTERS WITH NATIVE WIND TOLERANT PLANTING (1M DEEP)
- POWDERCOATED STEEL POT PLANTERS WITH NATIVE WIND TOLERANT PLANTING (1M DEEP)
- SUN LOUNGE WITH GARDEN BED + TREE PLANTING AROUND TO CREATE A COMFORTABLE MICRO CLIMATE
- STEEL PLANTERS WITH ROCK BOULDERS + CASCADING COASTAL PLANTING REFERENCING THE DUNES + PLANT HABITATS OF COTTESLOE BEACH
- 07 BALUSTRADE TO BUILT FORM EDGE REFER ARCHITECTURAL DRAWINGS
- SCREENING HEDGE PLANTING IN RAISED PLANTERS FOR WIND PROTECTION & VISUAL GREENING OF ROOF TERRACE FROM (1M DEEP)
- 10





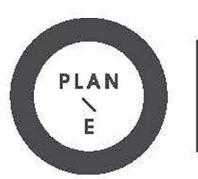

1:50 @ A1

## ITEM 3.3A - TREE CANOPY & DEEP SOIL AREA

REQUIRED DEEP SOIL AREA: 55SQ.M - BASED ON A SITE AREA OF 550 SQ.M

REQUIRED TREE CANOPY AREA: 38.5 SQ.M - BASED ON A SITE AREA OF 550 SQ.M COMPRISING A MINIMUM OF 1 MEDIUM SIZED TREES + SMALL TREES TO SUIT AREA

TABLE 01: DEEP SOIL AREA REQUIREMENTS						
	LOT AREA: 550 SQ.M	MINIMUM REQUIREMENTS	PROJECT PROPOSED AREAS			
WAPC DEEP SOIL AREA REQUIREMENTS	>700SQ.M	10% OF DEEP SOIL AREA ON SITE (55 SQ.M)  A3.3.7 APPLIES- ADDITIONAL PLANTING ON STRUCTURE WITH AN AREA OF 2 X SHORTFALL OF 55 SQ.M= 110 SQ.M IS REQUIRED.	PROPOSED DEEP ROOT ZONE (INTERNAL TO LOT BDY) 0 SQ.M  PROPOSED DEEP SOIL AREA & DEEP ROOT ZONE (OUTSIDE LOT BOUNDARY) 332.5 SQM  PROPOSED DEEP SOIL AREA (MIN. 1M DEPTH) 124.64 SQ.M			

TABLE 02: DEEP SOIL AREA INLCUDED IN PROPOSAL					
	DEEP ROOT ZONE - OUTSIDE OF LOT BOUNDARY	DEEP SOIL AREA (1M DEPTH)	PLANTING ON STRUCTURE (LESS THAN 1 M DEPTH)	SUB TOTAL SOFT LANDSCAPE AREA PER LEVEL	
GROUND FLOOR	196.5SQ.M *	-	-	-	
LEVEL 01	136 SQ.M*	15.6 SQ.M	6.9 SQ.M	22.5 SQ.M	
LEVEL 02	-	11.4 SQ.M	-	11.4 SQ.M	
LEVEL 03	-	36 SQ.M	2.3 SQ.M	38.3 SQ.M	
LEVEL 04	-	9.2 SQ.M	0.8 SQ.M	10 SQ.M	
LEVEL 05	-	9.7 SQ.M	0.9 SQ.M	10.6 SQ.M	
LEVEL 06	-	11.8 SQ.M	-1	11.8 SQ.M	
LEVEL 07 (ROOF TERRACE)		30.94SQ.M	-	30.94 SQ.M	
SUB TOTAL	332.5 SQ.M	124.64 SQ.M	10.9 SQ.M		

<sup>\*</sup> DEEP ROOT ZONE AND DEEP SOIL AREA OUTSIDE OF LOT BOUNDARY IS NOT INLCUDED IN THE SITE CALCULATIONS

### THE PROJECT PROPOSES

- 196.5 SQ.M OF PUBLICLY ACCESSIBLE DEEP ROOT ZONE OUTSIDE OF THE LOT BOUNDARY
- 124.64 SQ.M OF DEEP SOIL AREA PROPOSED ON STRUCTURE WITHIN THE LOT BOUNDARY
- EXCEEDING THE MINIMUM REQUIREMENTS OF DEEP SOIL AREAS ON-SITE

# IRRIGATION REQUIREMENTS

A FULLY AUTOMATIC IRRIGATION SYSTEM WILL BE INSTALLED FOR 122 MARINE PARADE AND WILL INCLUDE:

- IRRIGATION TO ALL LANDSCAPE AREAS
- MOISTURE SENSORS THROUGHOUT, TO ENSURE WATER USE IS MINIMISED
- USE OF LOW WATER USE EMITTERS TO ENSURE ONLY SUFFICIENT WATER IS PROVIDED TO IRRIGATE PLANTING AREAS
- IN-LINE FERTILISATION UNIT TO ENSURE FERTILISING AND MOISTURE RETENTION IS CONTROLLED
- USE OF POP UP FLOOD BUBBLERS TO SUIT SIZE OF GARDEN BEDS TO ENSURE ANY OVER-SPRAY AND WASTAGE IS MITIGATED, AND;
- A DETAILED DESIGN AND SPECIFICATION WILL BE PROVIDED AT BUILDING LICENSE APPLICATION STAGE.


TABLE 03: TREE CANOPY COVER REQUIREMENTS							
	LOT AREA: 550 SQ.M	MINIMUM REQUIREMENTS	PROJECT PROPOSED AREAS (INCLUDING				
WAPC TREE CANOPY REQUIREMENTS	<700 SQ.M	1 MEDIUM TREE AND SMALL TREES TO SUIT AREA MIN 38.5 SQ.M CANOPY COVER	532 SQ.M OF TREE CANOPY COVER COMPRISING: 212.5 SQM CANOPY COVER WITHIN THE LOT BOUNDARY; AND 319.5 CANOPY COVER OUTSIDE OF THE LOT BOUNDARY				

	SMALLTREES: 4M DIAMETER	MEDIUM TREES: 7M DIAMETER	LARGE TREES: >9M DIAMETER	CANOPY COVER PER LEVEL (SQ.M CANOPY)
	12.5 SQ.M CANOPY COVER AT MATURITY	38.5 SQ.M CANOPY COVER AT MATURITY	78.5 SQ.M CANOPY COVER AT MATURITY	
GROUND FLOOR	4 NO *	7 NO *	-	319.5 SQ.M
LEVEL 01	2 NO.			25 SQ.M
LEVEL 02	1 NO.			12.5 SQ.M
LEVEL 03	6 NO.			75 SQ.M
LEVEL 04	-			-
LEVEL 05	-			-
LEVEL 06	1 NO.			12.5 SQ.M
LEVEL 07 (ROOF TERRACE)	5 NO.			87.5 SQ.M
SUB TOTAL(SQ.M CANOPY)	212.5 SQ.M	269.5 SQ.M		532 SQ.M PROPOSED TREE CANOPY COVER

<sup>\*</sup> INLCUDES 319.5 SQ.M OF CANOPY COVER OF TREES INSTALLED OUTSIDE OF LOT BOUNDARY, COMPLETED AS PART OF THIS DEVELOPMENT

### THE PROJECT PROPOSES

- 40% SITE COVER OF TREE CANOPY COVER (TREES PROPOSED WITHIN LOT BOUNDARY), EQUATING TO 5.5 TIMES THE REQUIRED PROVISION
- AN ADDITIONAL 58% SITE COVER OF TREE CANOPY COVER (TREES PROPOSED OUTSITE OF LOT BOUNDARY, TO BE COMPLETED AS PART OF THIS DEVELOPMENT

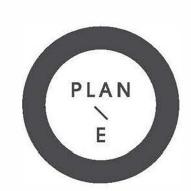

LANDSCAPE ARCHITECTS

SUITE 4, 414 ROKEBY RD, SUBIACO WA 6008
T; (08) 9358 9566 E; mail@plane.com.au


122 MARINE PARADE
PREPARED FOR BALTINAS
JULY 2022

C1.016 REV E






EXISTING TREE FOR RETENTION PROPOSED TREE - MEDIUM SIZED TREE
PROPOSED TREE - SMALL SIZED TREE
PROPOSED TREE - SMALL ORNAMENTAL TREE

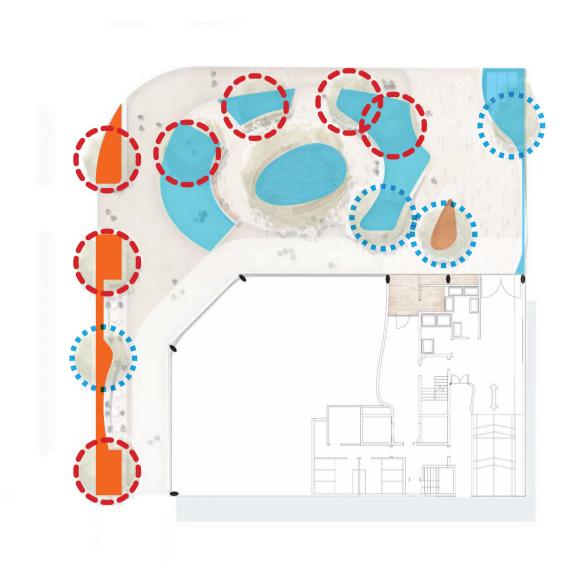



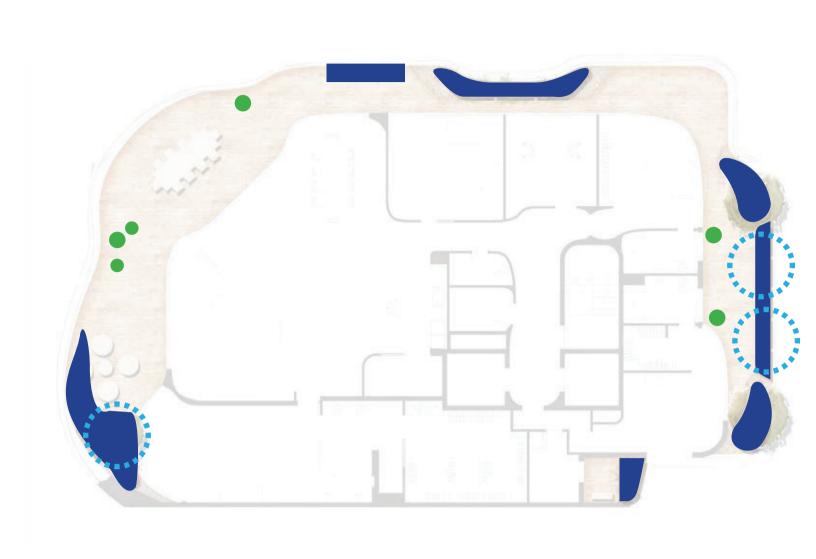

**GROUND FLOOR** 

DEEP ROOT ZONE - VERGE LANDSCAPE

DEEP ROOT ZONE - OUTSIDE LOT BOUNDARY

DEEP SOIL AREA - MIN. 1M DEPTH

DEEP SOIL AREA - LESS THAN 1M DEPTH

LEVEL 1

DEEP SOIL AREA - MIN. 1M DEPTH


DEEP SOIL AREA - LESS THAN 1M DEPTH


LEVEL 2

DEEP SOIL AREA - MIN. 1M DEPTH

DEEP SOIL AREA - LESS THAN 1M DEPTH

LEVEL 3

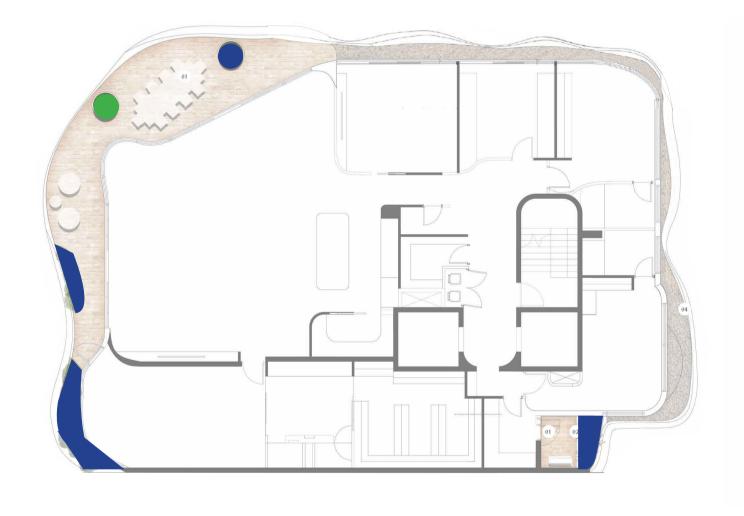

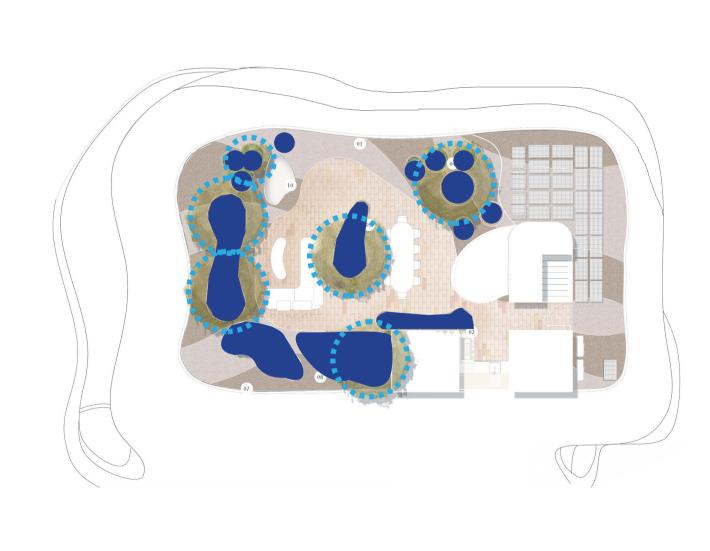

LEVEL 4

DEEP SOIL AREA - MIN. 1M DEPTH

DEEP SOIL AREA - LESS THAN 1M DEPTH

LEVEL 5

DEEP SOIL AREA - MIN. 1M DEPTH

DEEP SOIL AREA - LESS THAN 1M DEPTH

LEVEL 6

DEEP SOIL AREA - MIN. 1M DEPTH

DEEP SOIL AREA - LESS THAN 1M DEPTH

LEVEL 7 (ROOF TERRACE)

DEEP SOIL AREA - MIN. 1M DEPTH

DEEP SOIL AREA - LESS THAN 1M DEPTH



LANDSCAPE ARCHITECTS

SUITE 4, 414 ROKEBY RD, SUBIACO WA 6008
T: (08) 9358 9566 E: mail@plane.com.au

122 MARINE PARADE
PREPARED FOR BALTINAS
JULY 2022

C1.017 REV F







# SMALL TREES 1-6M











122 MARINE PARADE

JULY 2022

PREPARED FOR BALTINAS



# GRASSES / STRAPPY LEAF









# FEATURE PLANTS







