

Appendix 9: External Wayfinding Strategy

St John of God Murdoch External Wayfinding


Contents

DESIGN	4
BID1.1 Building Identification	5
CPK1.1 Carpark Vehicular Identification	7
CPK2.1 Carpark Way Out Sign	8
ENT1.1 Entrance Identification	9
VEH1.1 Gate Vehicular Directional	10
VEH2.1 Campus Vehicular Directional	13
VEH2.2 Campus Vehicular Directional with Counter	15
VEH3.1 Campus Vehicular Directional Small.....	16
MAT1.1 Material Finishes	17
STRATEGY	18
Site Flows.....	19
Location Plans	22
Sign Count and Message Schedule	23

Design

DESIGN SPECIFICATION NOTES

- 1. Sign panel
Fabricated 3mm ACM sheet, 40mm returns
Angle subframe
Anchored directly to building facade
finish- S01 (ACM Std colour)
- 2. Building name letters
Computer cut S.A.V. applied to face
finish- White
finish- protective clear coat (Satin)
- 3. Highlight panel
S.A.V. film applied to ACM.
finish- Final Colour TBC
- 4. ID Letter
Computer cut S.A.V. film
finish- Colour to be confirmed

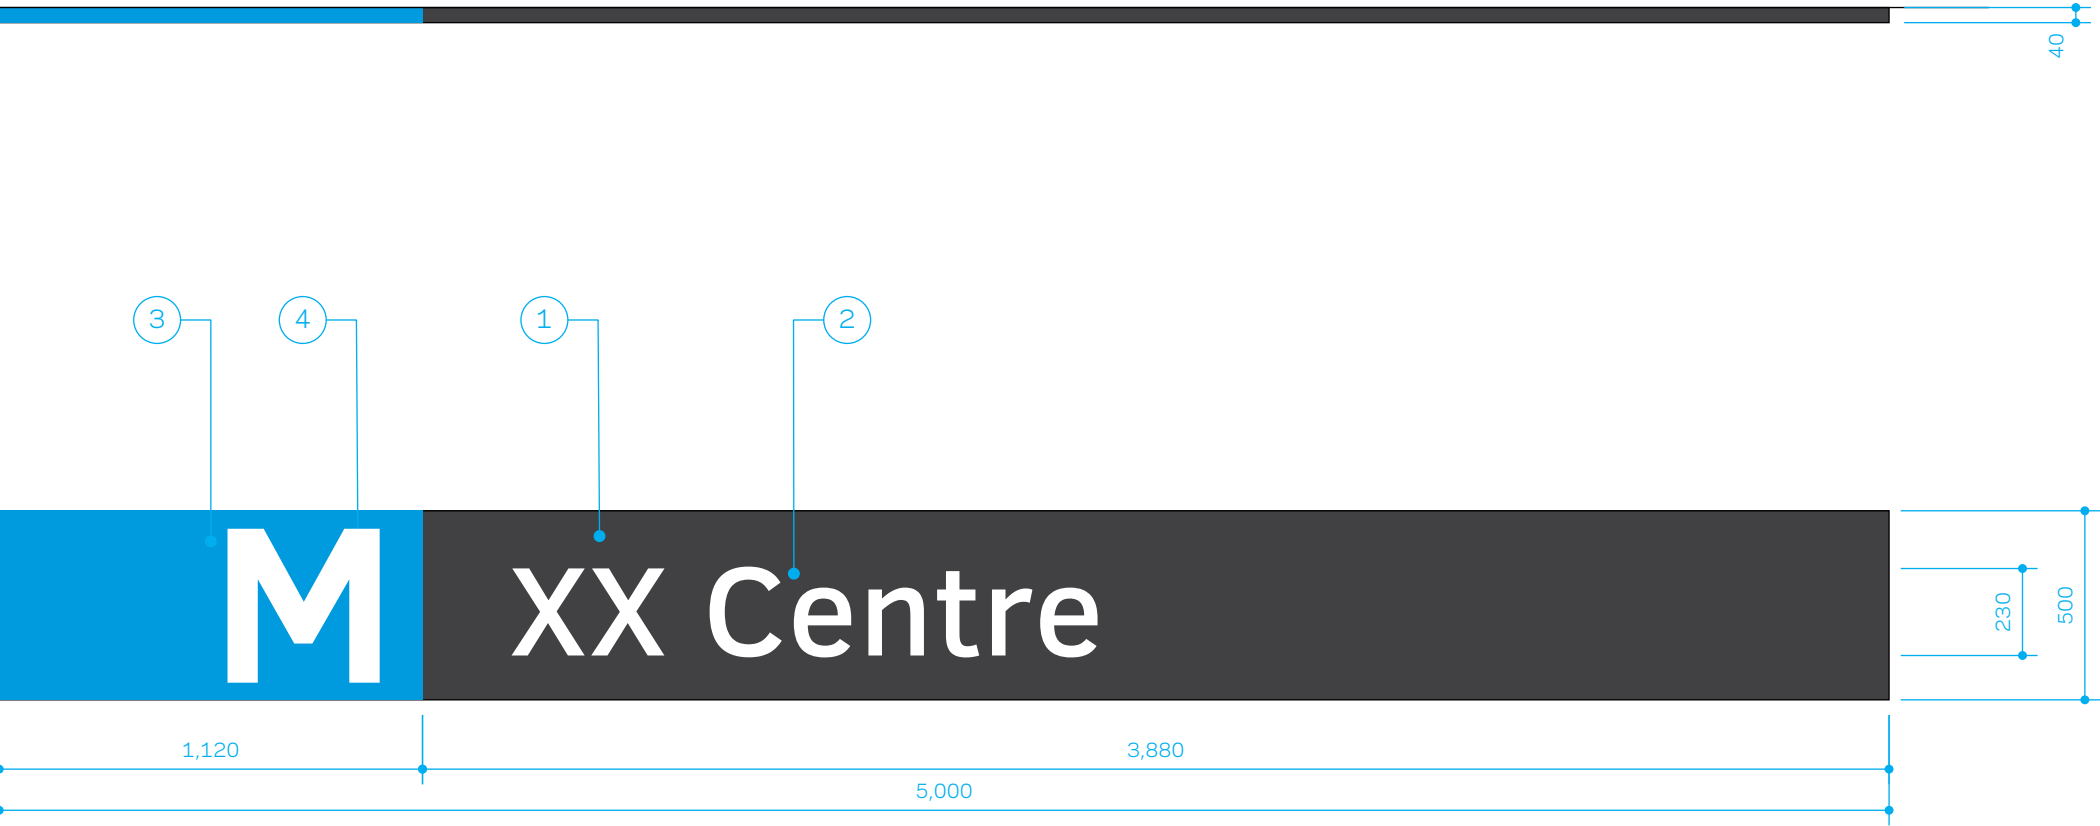

SIGN LAYOUT

NOTE:
FINAL COLOUR TO BE CONFIRMED
PMS 2925 SHOWN

WAYFINDING & SIGNAGE DESIGN

Project St John of God - Murdoch

Date 14/10/2021

Revision 1

NOTE:
FINAL COLOUR TO BE CONFIRMED
PMS 2925 SHOWN

M XX Centre

H Main Hospital

C Murdoch Clinic

W Wexford Clinic

DESIGN SPECIFICATION NOTES



WAYFINDING & SIGNAGE DESIGN


Project St John of God - Murdoch

Date 14/10/2021


Revision 1

© ID/Laboratory Pty Ltd 2021

Only use figured dimensions. Do not scale. Check critical dimensions on site. Check site conditions before manufacturing. If any changes are required, consult ID/Laboratory.

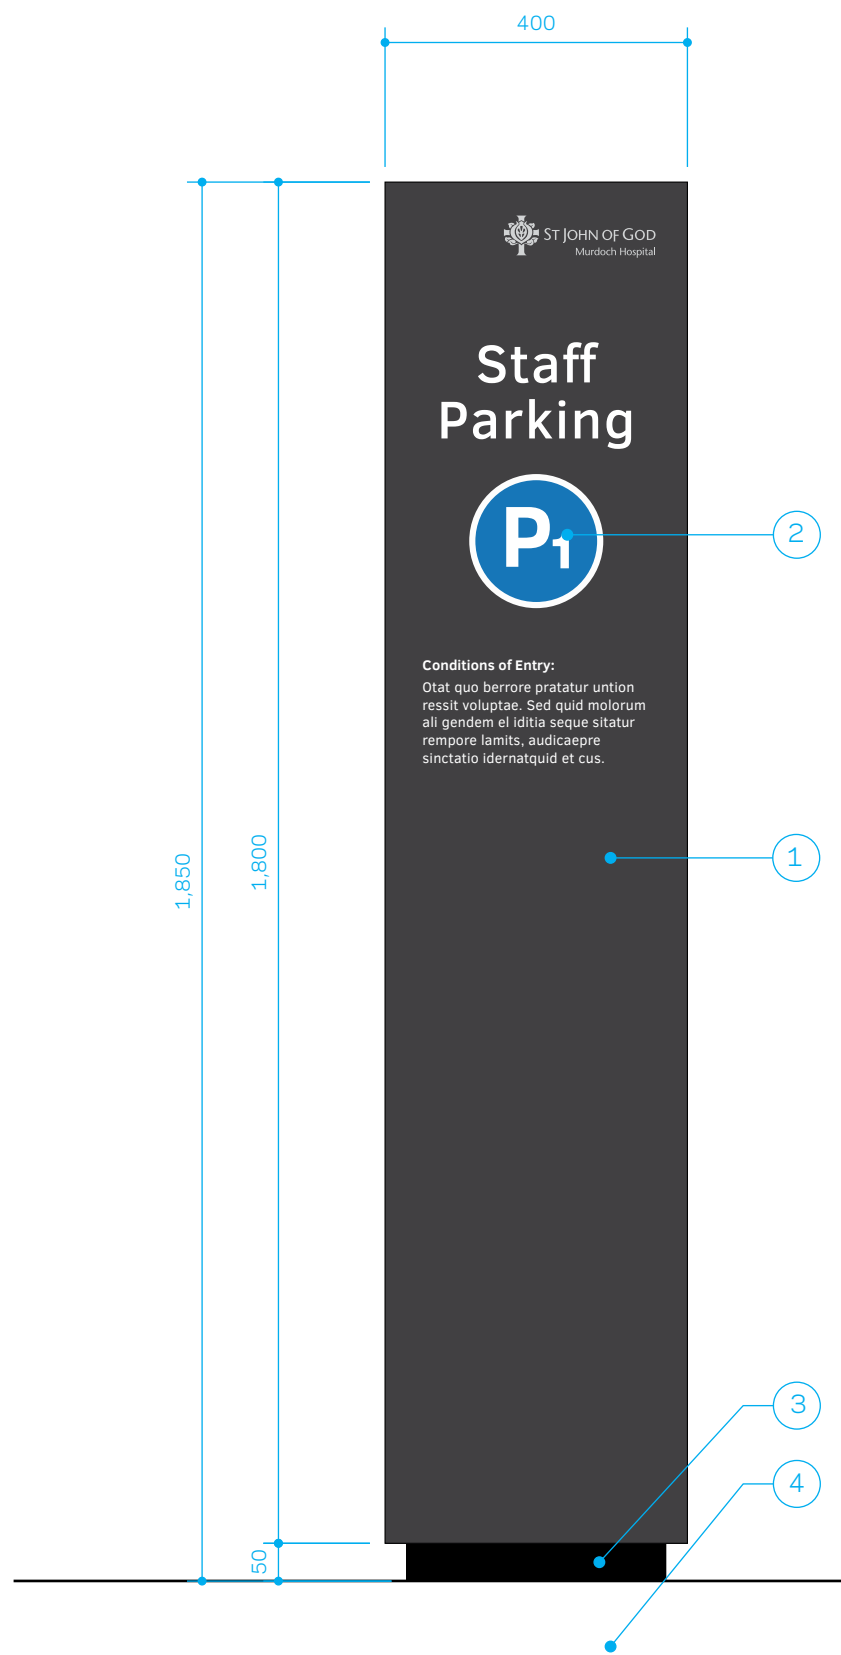

FRONT ELEVATION

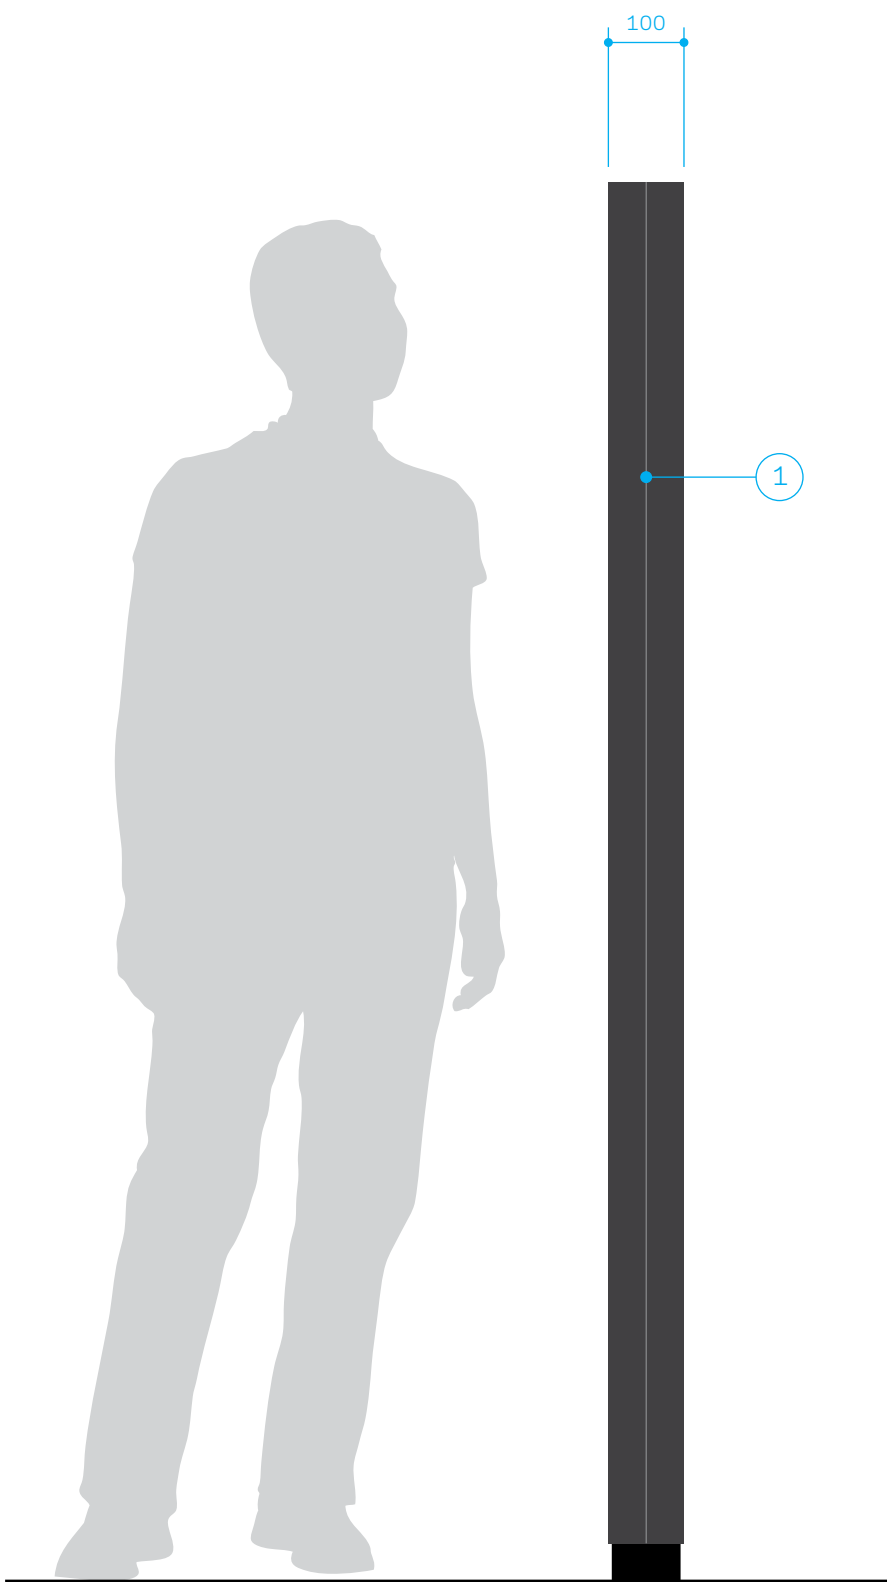

SIDE ELEVATION

DESIGN SPECIFICATION NOTES

1. Sign housing
Fabricated 3mm ACM sheet
Riveted to frame work at sides
(heads painted to match)
finish- S01 (ACM std colour)
internal fabricated M/S frame and baseplate
finish- galvanised
2. Sign graphics
Computer cut S.A.V. film
finish- V02, V05
3. Base kicker
ACM cladding trimmed to suit
finish- S 01 (ACM std colour)
4. Footing
base plate and anchors hidden under landscaping if possible.
No exposed anchors (trip hazard)
specifications subject to contractors engineering.

WAYFINDING & SIGNAGE DESIGN


Project St John of God - Murdoch

Date 05/10/2021


Revision -

© ID/Laboratory Pty Ltd 2021


Only use figured dimensions. Do not scale. Check critical dimensions on site. Check site conditions before manufacturing.
If any changes are required, consult ID/Laboratory.

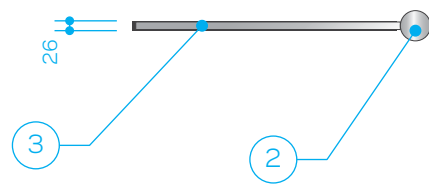

TOP ELEVATION

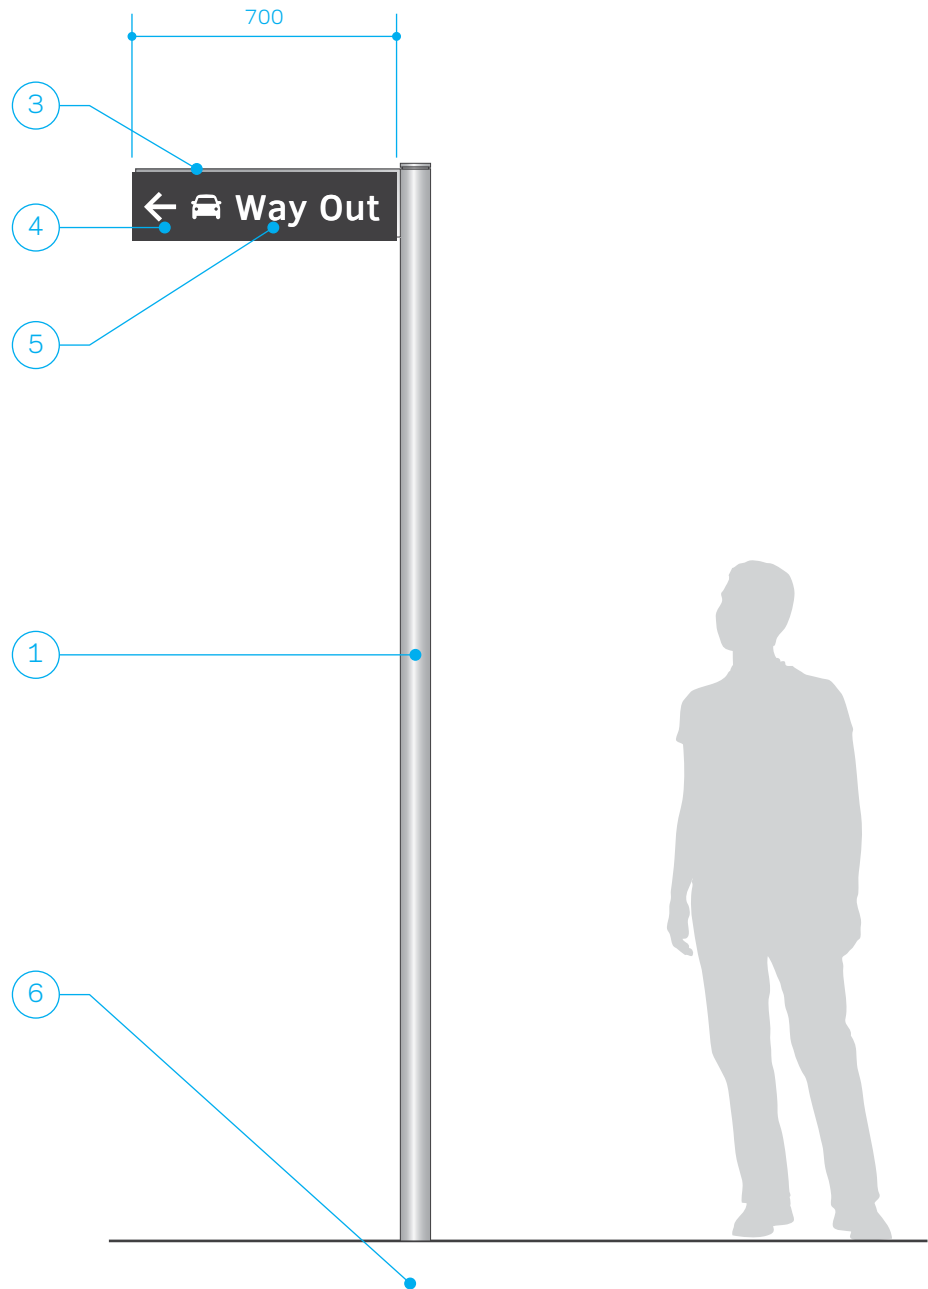

FRONT ELEVATION

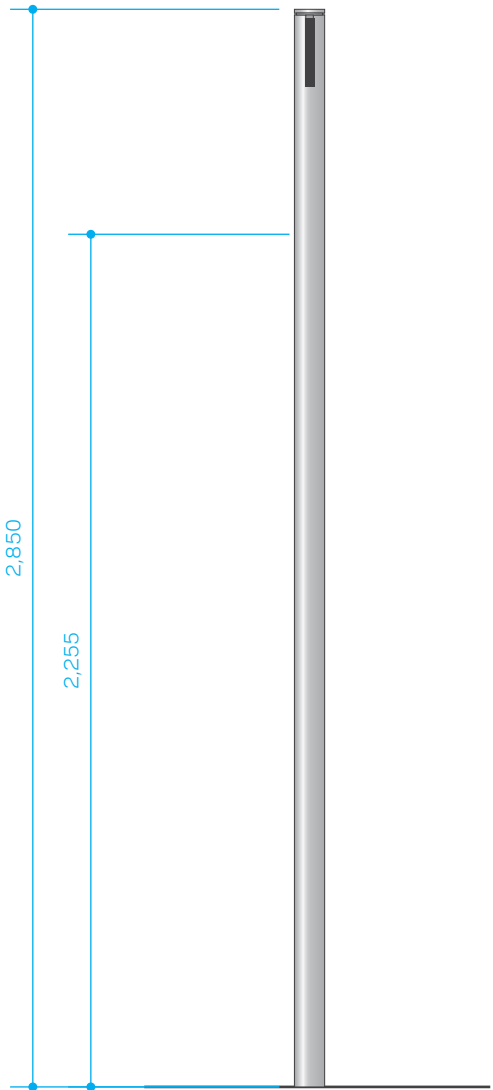

SIDE ELEVATION

DESIGN SPECIFICATION NOTES


1. Support Pole
Mild Steel 80mm CHS post
finish- Powder coated Silver (spec TBC)
Hidden mounting brackets bolted to CHS
2. Decorative Post capping
3. Blade supports
Fabricated 40x20mm Aluminum RHS
Bolted to mounting bracket bolted to CHS
finish- Powder coated Silver
4. Sign Panels (3 faces)
Fabricated 3mm Aluminum sheet
Mounted to Blade supports
finish- Charcoal (Satin)
5. Sign graphics
Computer cut S.A.V.
finish- White, Red (emergency)
6. Footing
Base plate and anchors hidden if possible
Footing specifications subject to signage contractors engineering.

WAYFINDING & SIGNAGE DESIGN

Project St John of God - Murdoch

Date 05/10/2021

Revision -

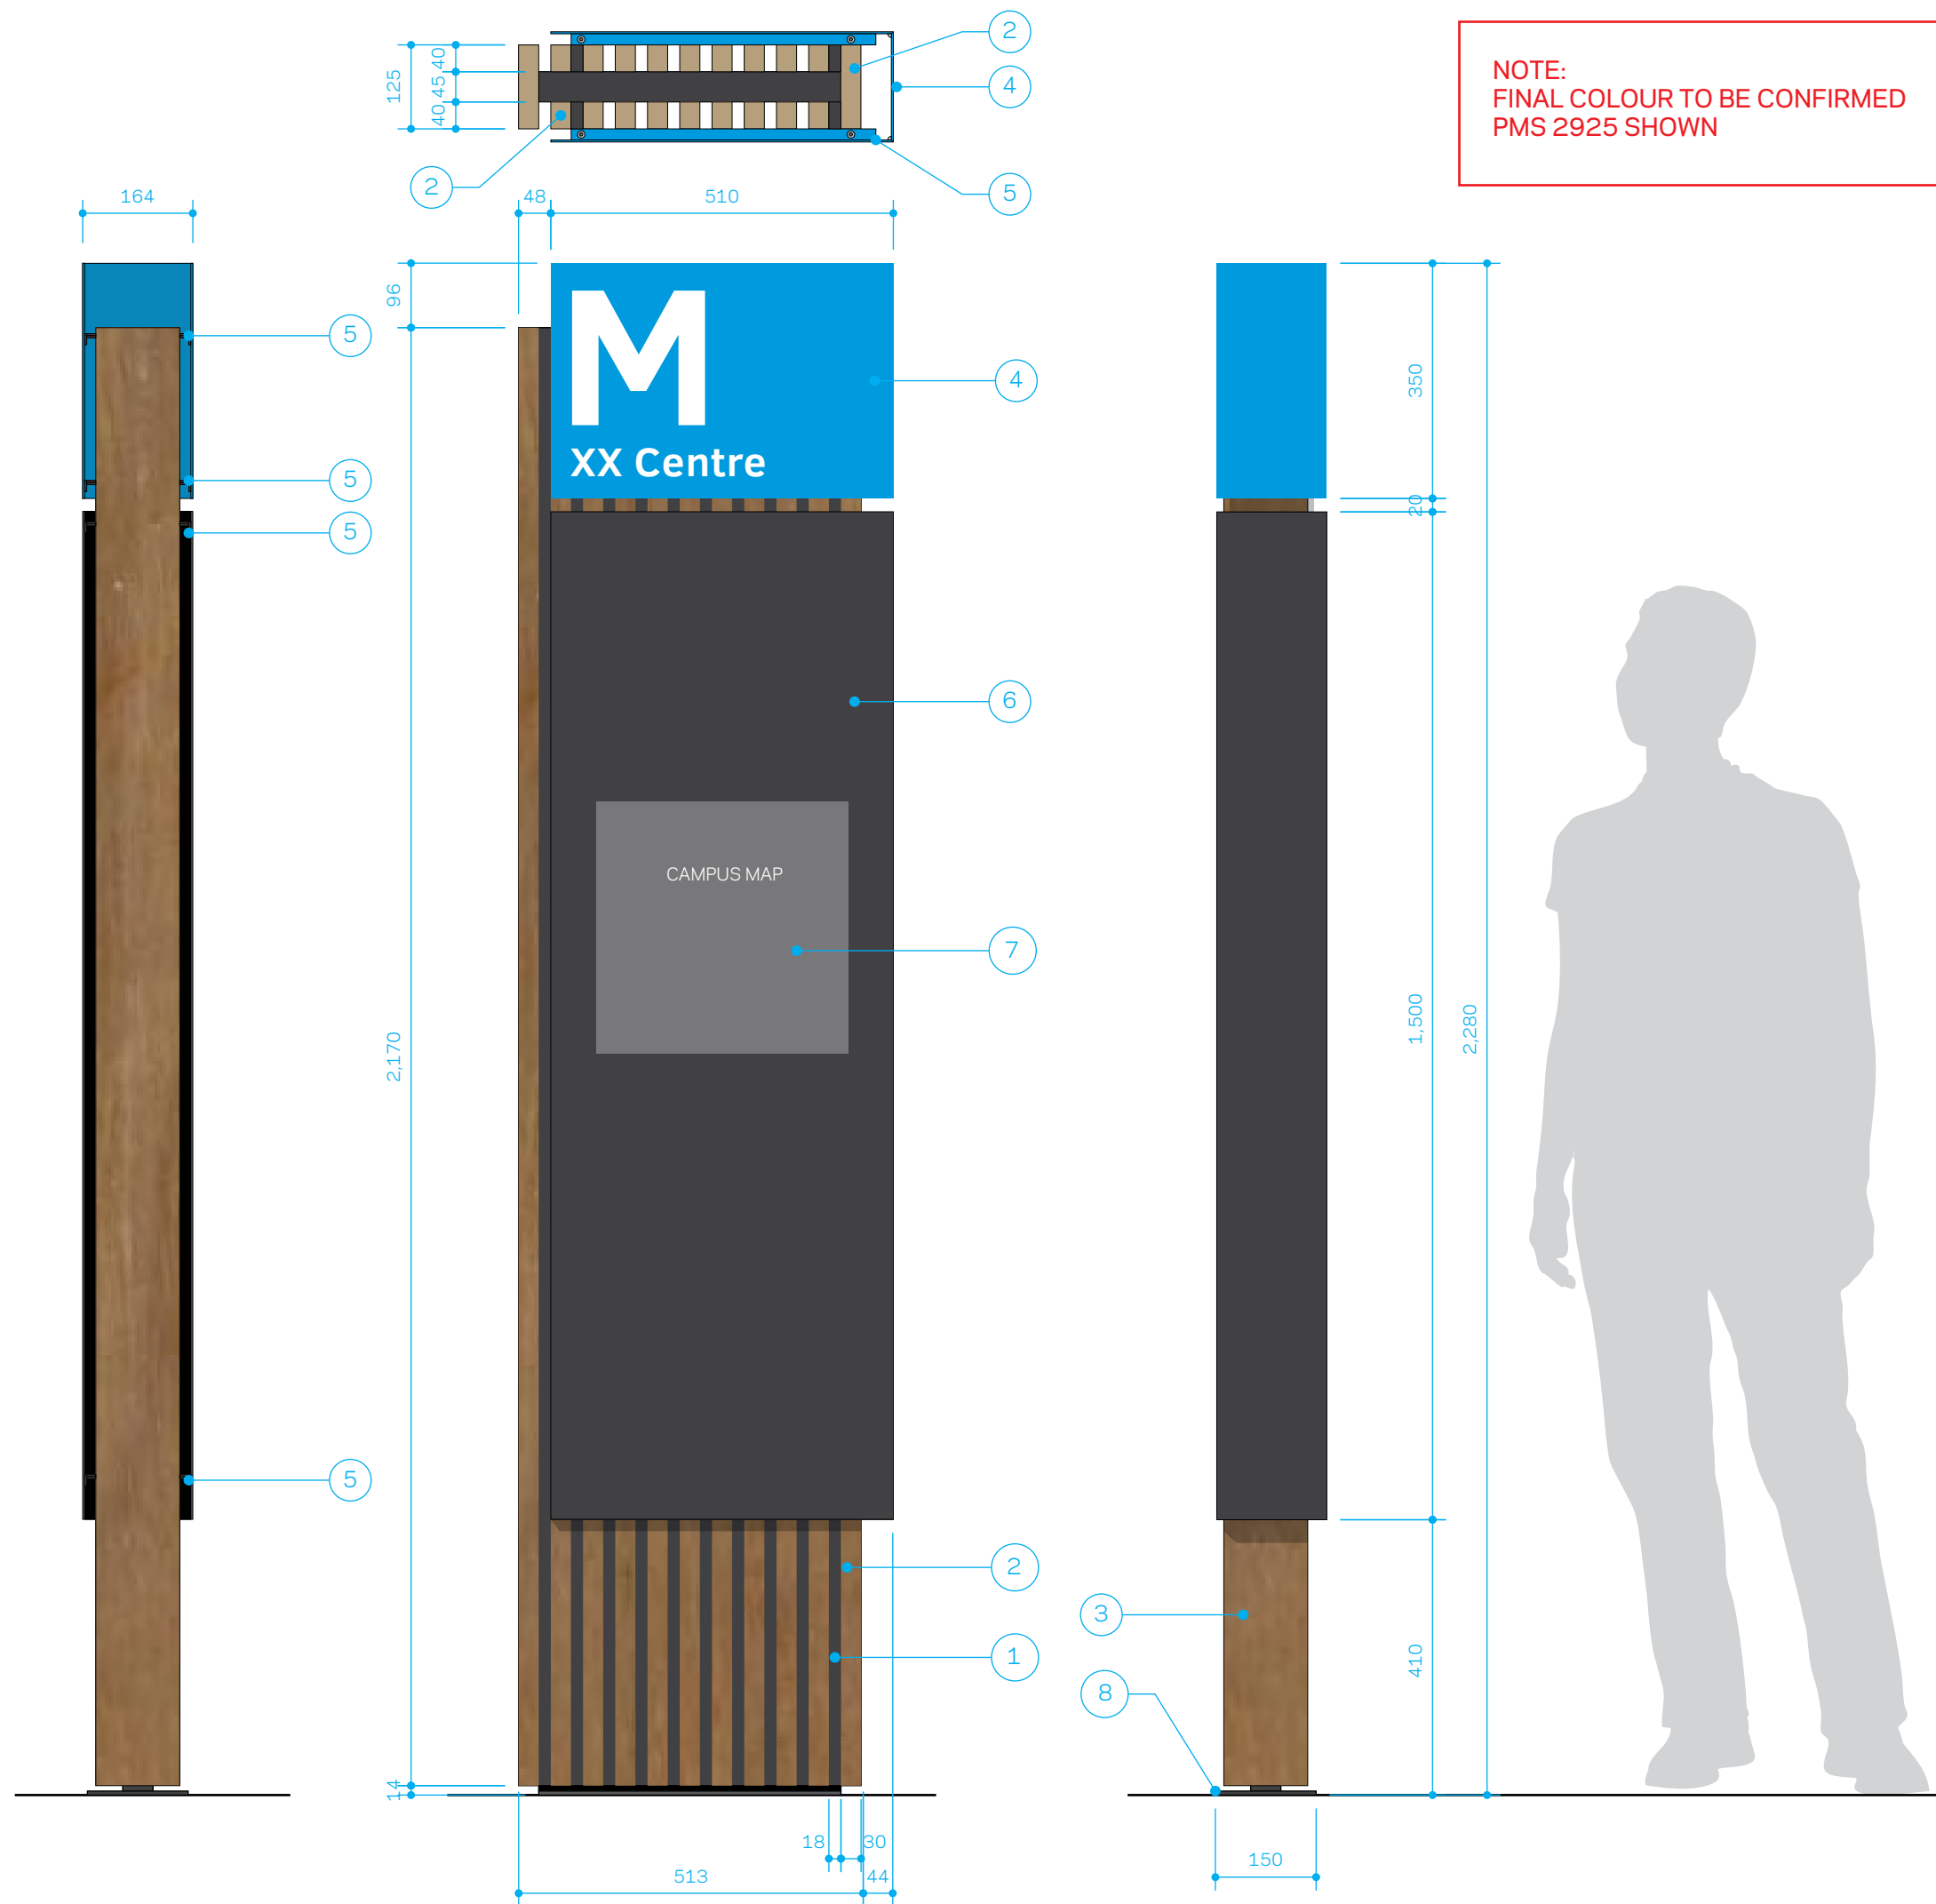

ENT 1.1 ENTRANCE DIRECTORY- BUILDING

DESIGN SPECIFICATION NOTES

- Totem base**
Internal fabricated Steel framework
65x35x3mm M/S
finish- PA 01 (Paint)
3mm ACM paneling to framework
finish- S 01 (ACM std colour)
- Screen Cladding**
Timber Composite panels
(40x30mm), 18mm spacing
spec- Innoscreen (Innowood) IBFS04030
finish- Spotted Gum (Embossed wood grain)
CSK screw fixings to ACM backing from rear
Coating- Innocoat UV sealant
(3-5 year life expectancy)
- Side cladding**
Timber Composite panels (125x30mm)
spec- Innoscreen IBFS12530
- Header sign**
3mm ACM sheet
vinyl wrap to all faces (rear face visible)
colour- To be Confirmed
graphics- Computer cut S.A.V.
finish- V 02, PA 15 (clear coat)
- Mounting bracket**
16x16mm aluminium EA, bonded to ACM
screw fixed to brackets on totem
- Directory sign panel**
3mm ACM sheet
Digitally printed S.A.V. applied (wrapped all edges)
finish- V 13 (Satin)
Note:
Updated graphics to applied over existing
Panel removed via screw on mounting bracket
- Campus Map graphic**
Part of Directory print (CMYK)
- Base plate**
extended at rear for added stability
CSK bolts to floor substrate

WAYFINDING & SIGNAGE DESIGN


Project St John of God - Murdoch

Date 05/10/2021

Revision -

© ID/Laboratory Pty Ltd 2021

Only use figured dimensions. Do not scale. Check critical dimensions on site. Check site conditions before manufacturing.
If any changes are required, consult ID/Laboratory.

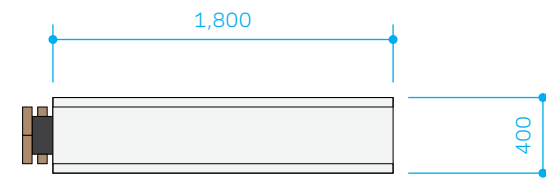

VEH1.1 VEHICLE DIRECTIONAL PYLON

DESIGN SPECIFICATION NOTES

Freestanding Pylon Sign


Timber composite cladding (Spotted Gum)

Illuminated Sign boxes

Removable face trim for access

Vinyl graphics

Internal LED illumination

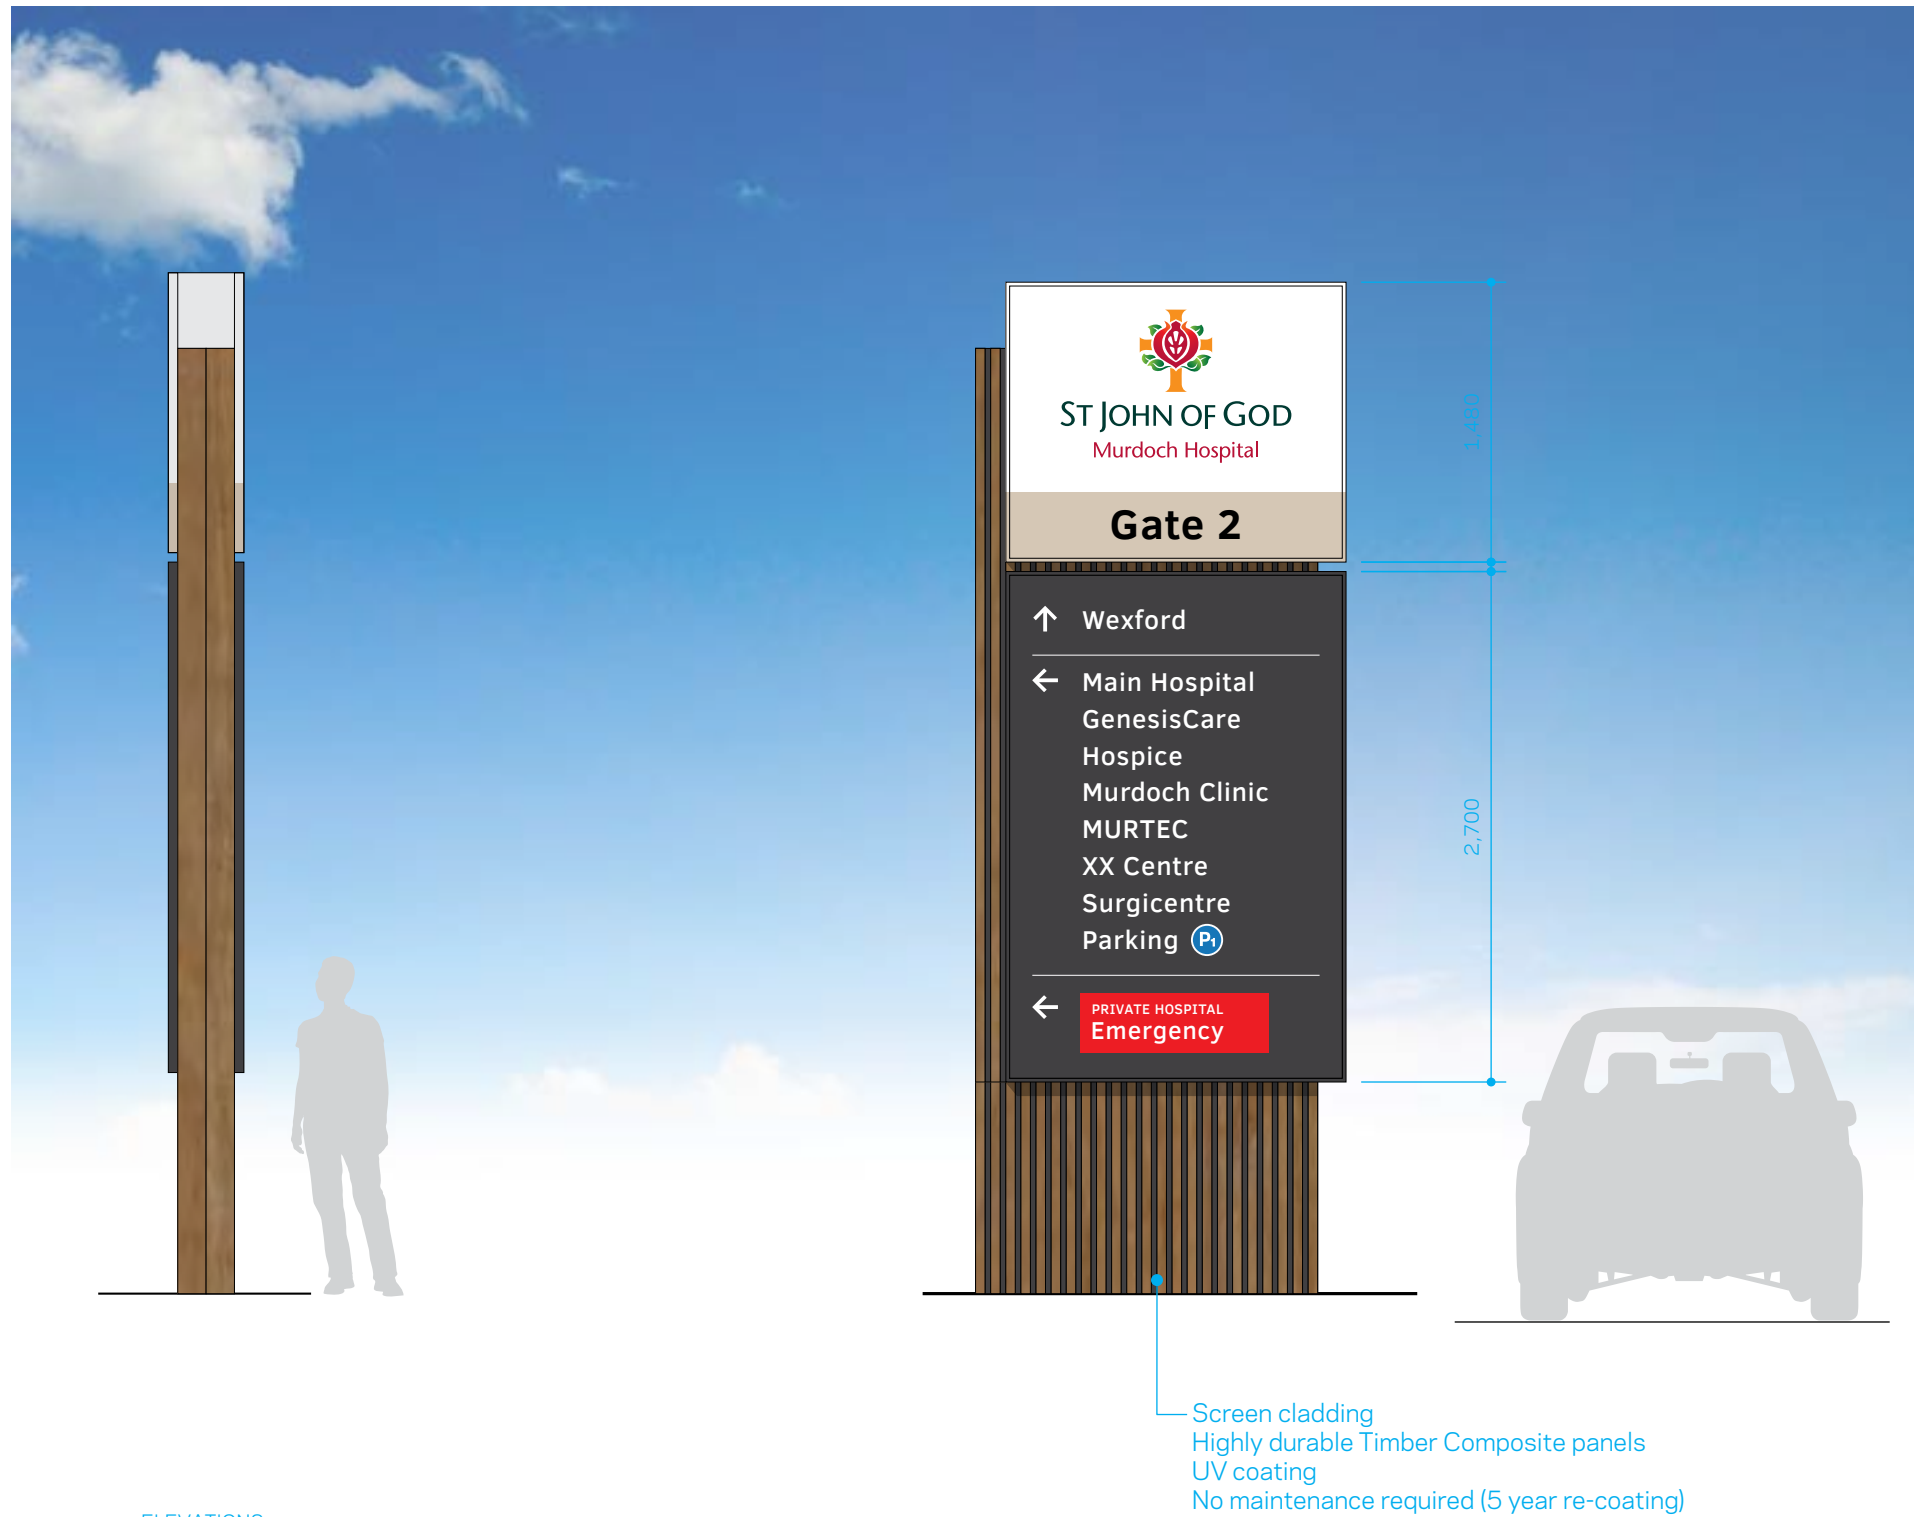

ELEVATIONS

WAYFINDING & SIGNAGE DESIGN

Project St John of God - Murdoch

Date 14/10/2021

Revision 1

© ID/Laboratory Pty Ltd 2021

Only use figured dimensions. Do not scale. Check critical dimensions on site. Check site conditions before manufacturing. If any changes are required, consult ID/Laboratory.



DESIGN SPECIFICATION NOTES

- Existing illuminated Totem sign
- Illuminated Sign boxes (Existing)
Fabricated aluminum sign housing
Internal LED lighting (White)
- Sign faces
5mm Polycarbonate opal face
Computer cut translucent S.A.V. graphics
finish- V01,VT05, VT15, VT12

WAYFINDING & SIGNAGE DESIGN

Project St John of God - Murdoch


Date 14/10/2021

Revision 1


© ID/Laboratory Pty Ltd 2021

Only use figured dimensions. Do not scale. Check critical dimensions on site. Check site conditions before manufacturing.
If any changes are required, consult ID/Laboratory.

DESIGN SPECIFICATION NOTES

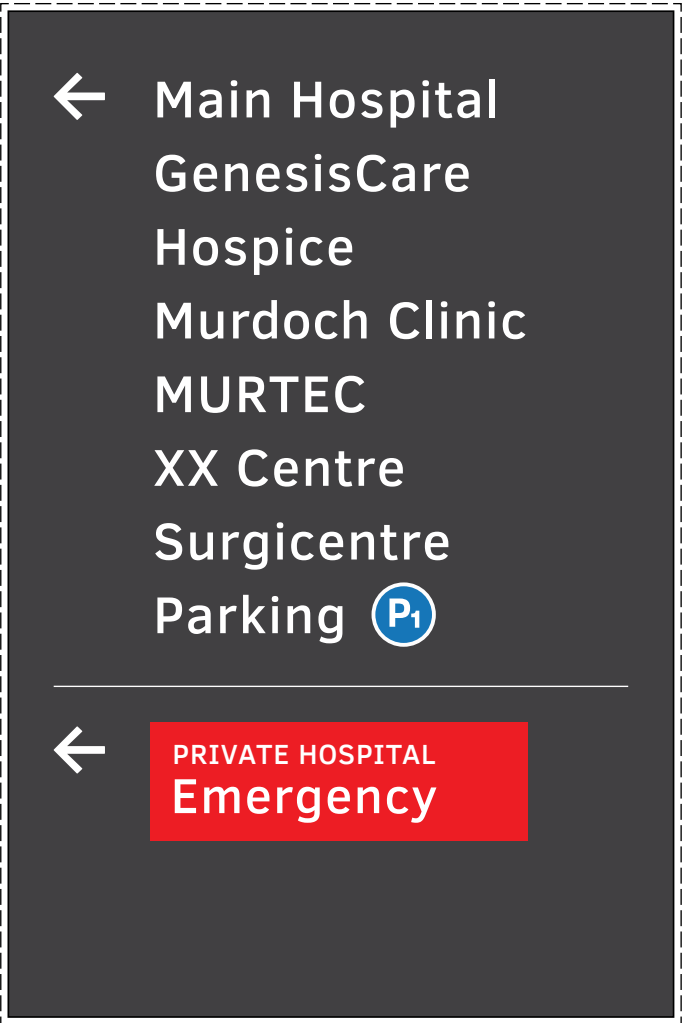

REAR ELEVATION (2)

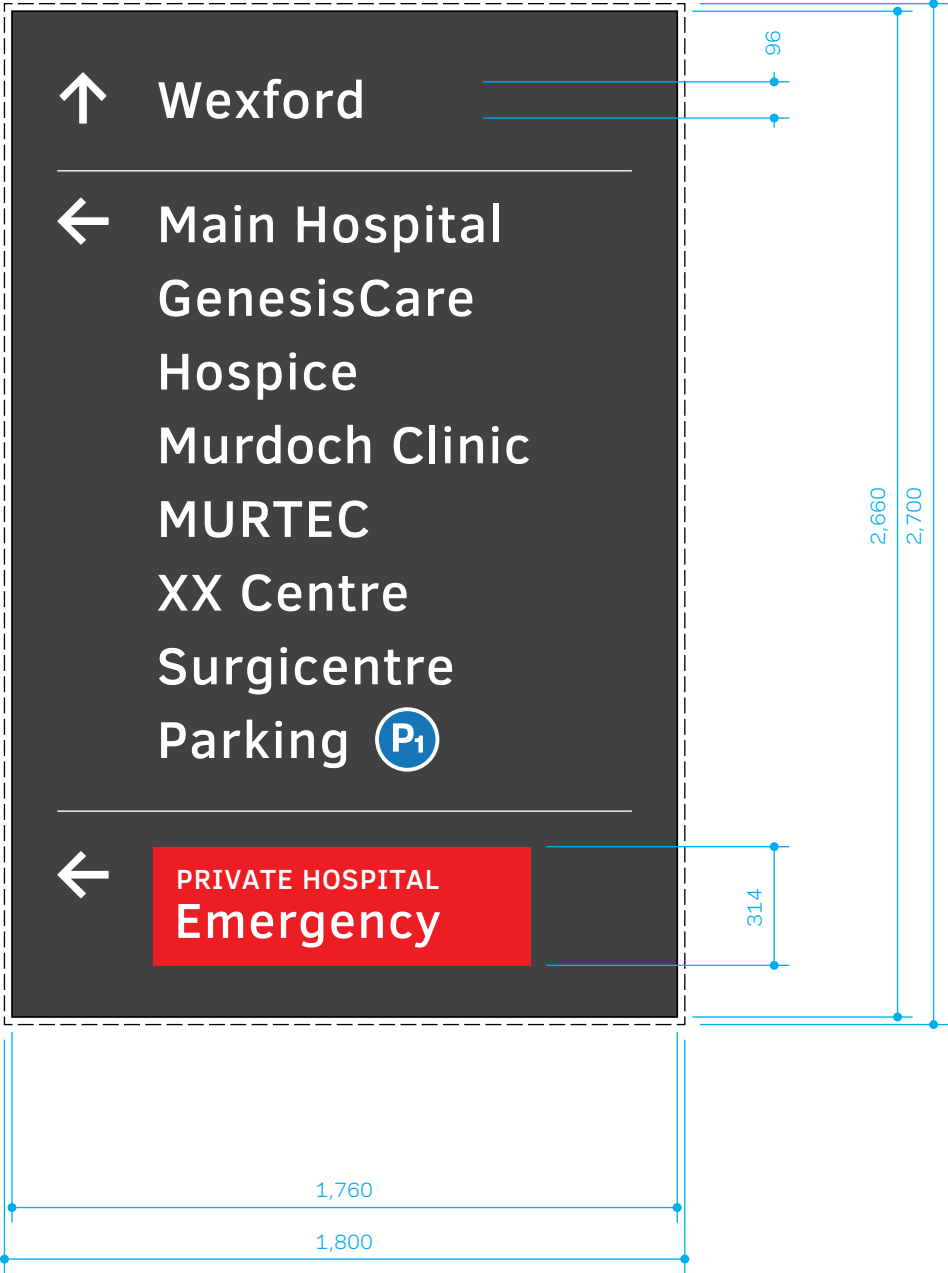

FRONT ELEVATION (1)

WAYFINDING & SIGNAGE DESIGN


Project St John of God - Murdoch

Date 14/10/2021

Revision 1

© ID/Laboratory Pty Ltd 2021

Only use figured dimensions. Do not scale. Check critical dimensions on site. Check site conditions before manufacturing. If any changes are required, consult ID/Laboratory.

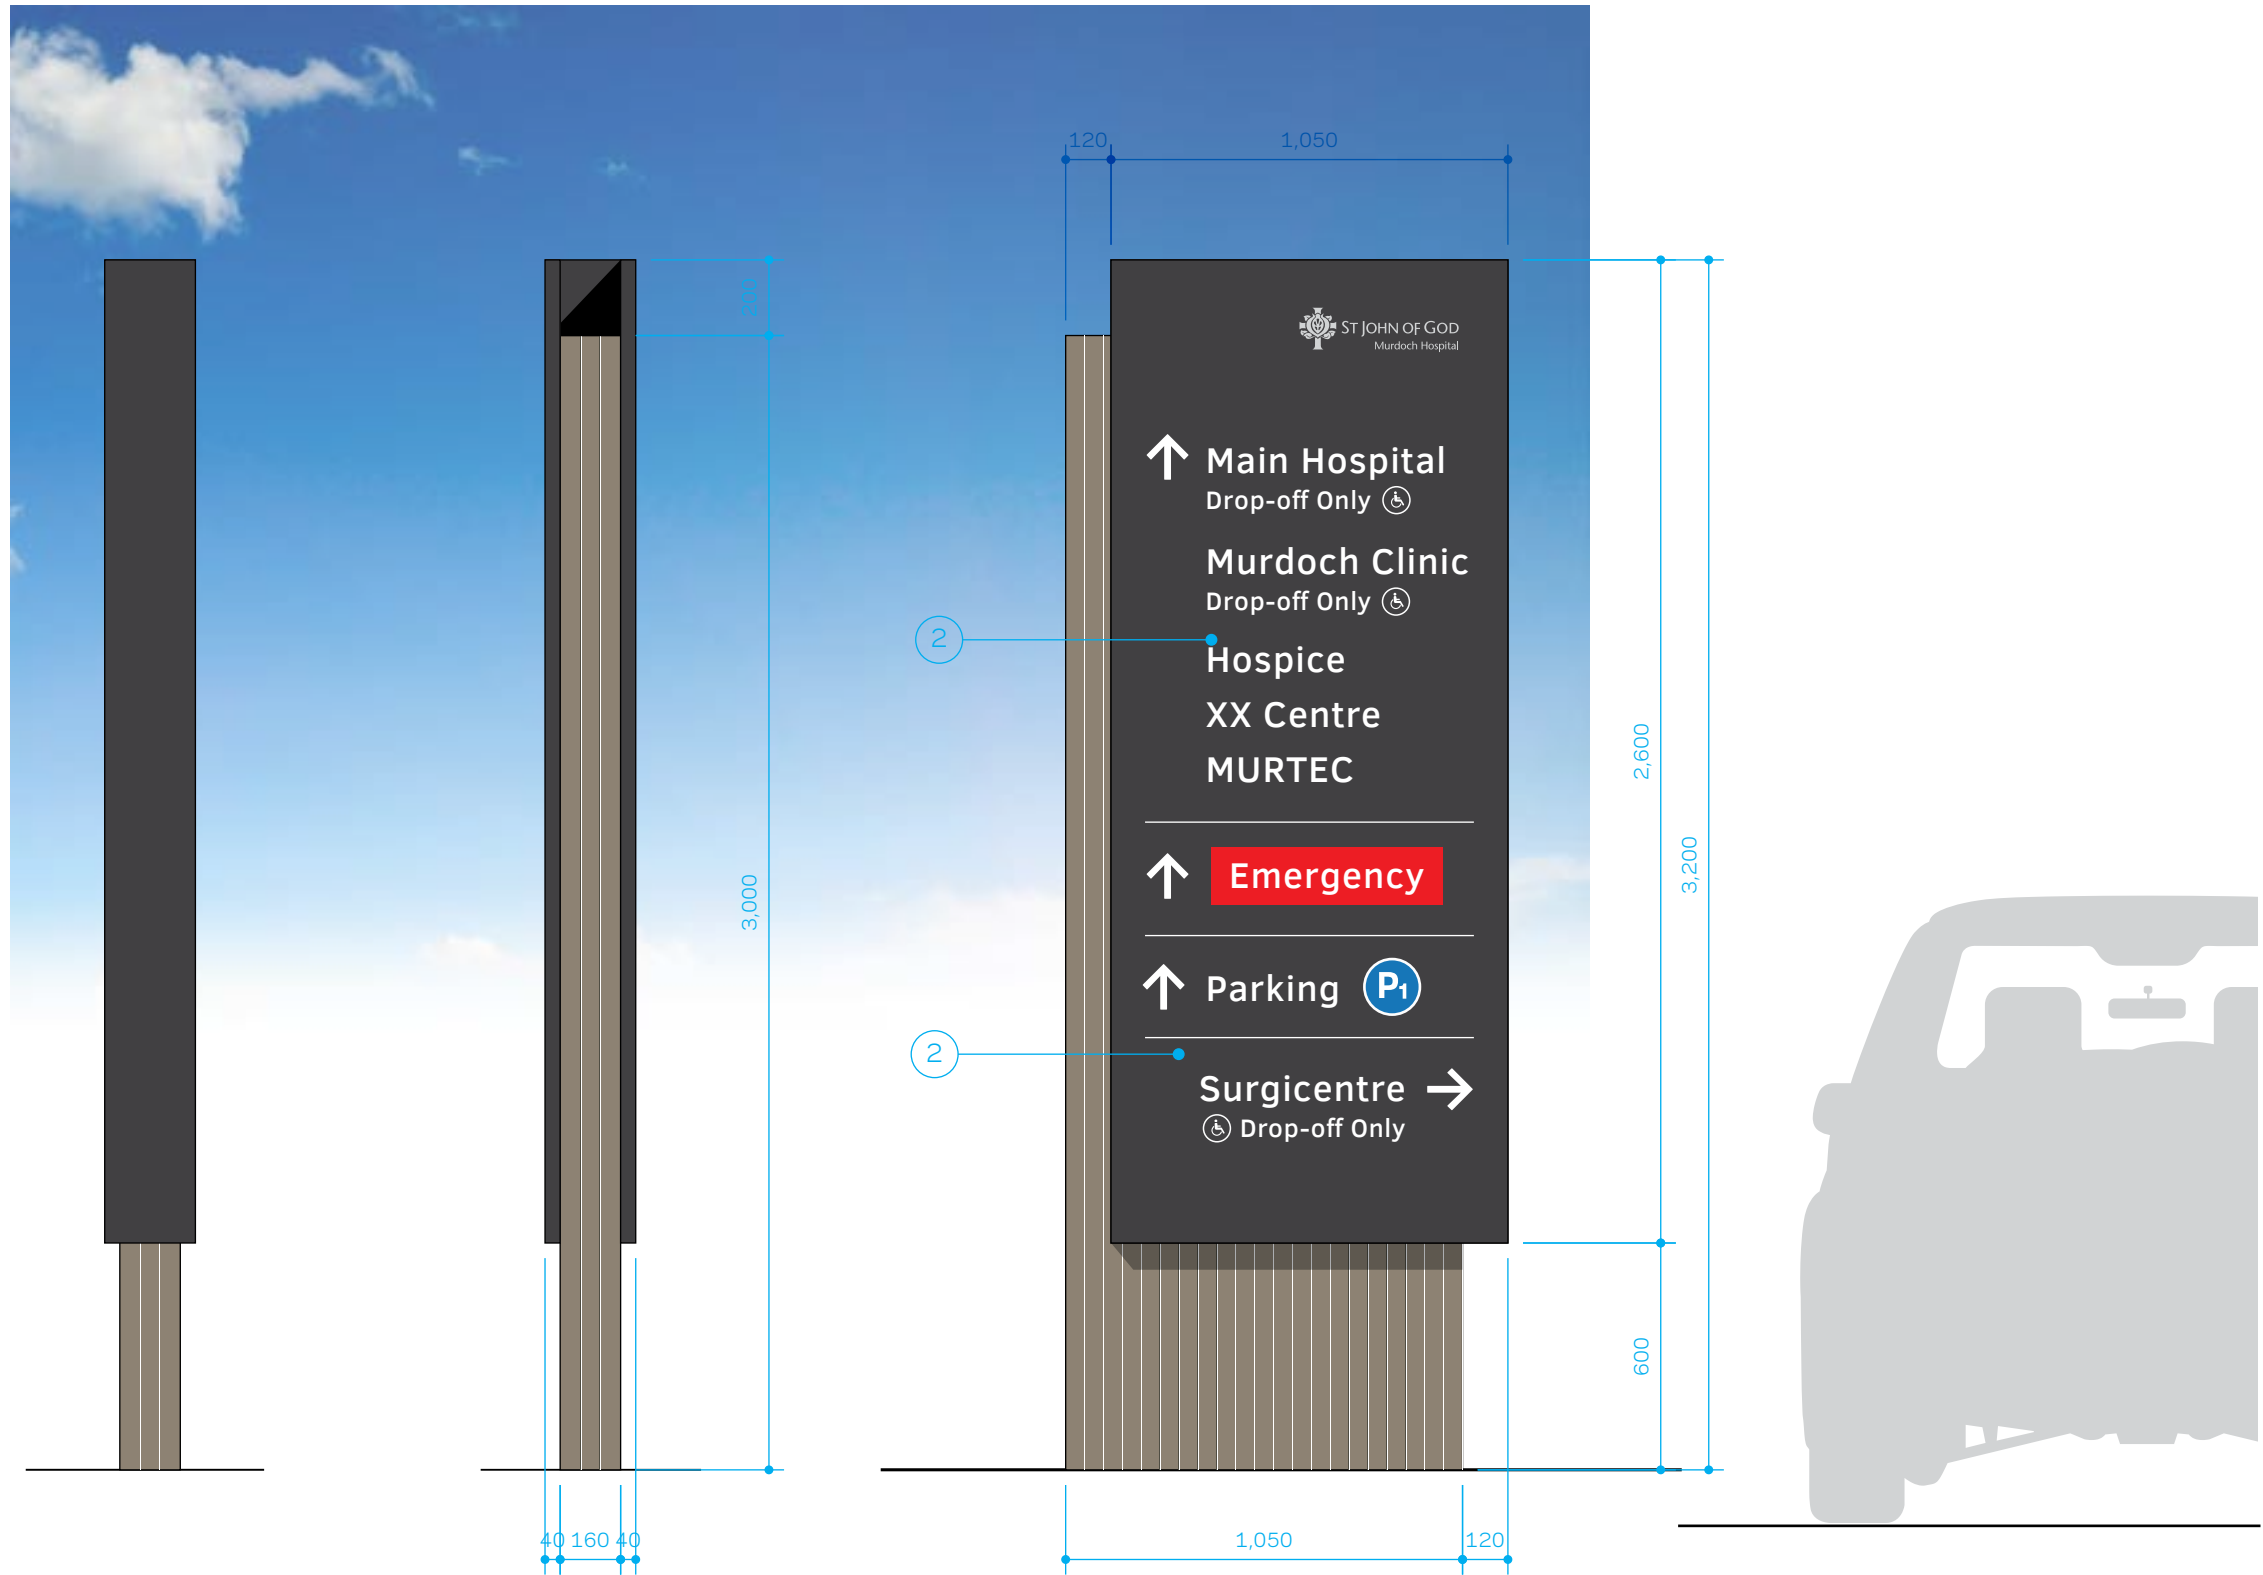

DESIGN SPECIFICATION NOTES

- Existing Totem sign
 - Sign panels
Fabricated ACM panels (40mm returns)
Screw fixed to support framework
finish- 2 Pac Polyurethane (Charcoal)
 - Sign graphics
Computer cut Reflective S.A.V. graphics
finish- S02, S05, S15 (reflective)
- Footing
Recessed below landscaping
Specification subject to Contractors Engineering computations.

WAYFINDING & SIGNAGE DESIGN

Project St John of God - Murdoch


Date 13/10/2021

Revision 1


© ID/Laboratory Pty Ltd 2021

Only use figured dimensions. Do not scale. Check critical dimensions on site. Check site conditions before manufacturing.
If any changes are required, consult ID/Laboratory.

DESIGN SPECIFICATION NOTES

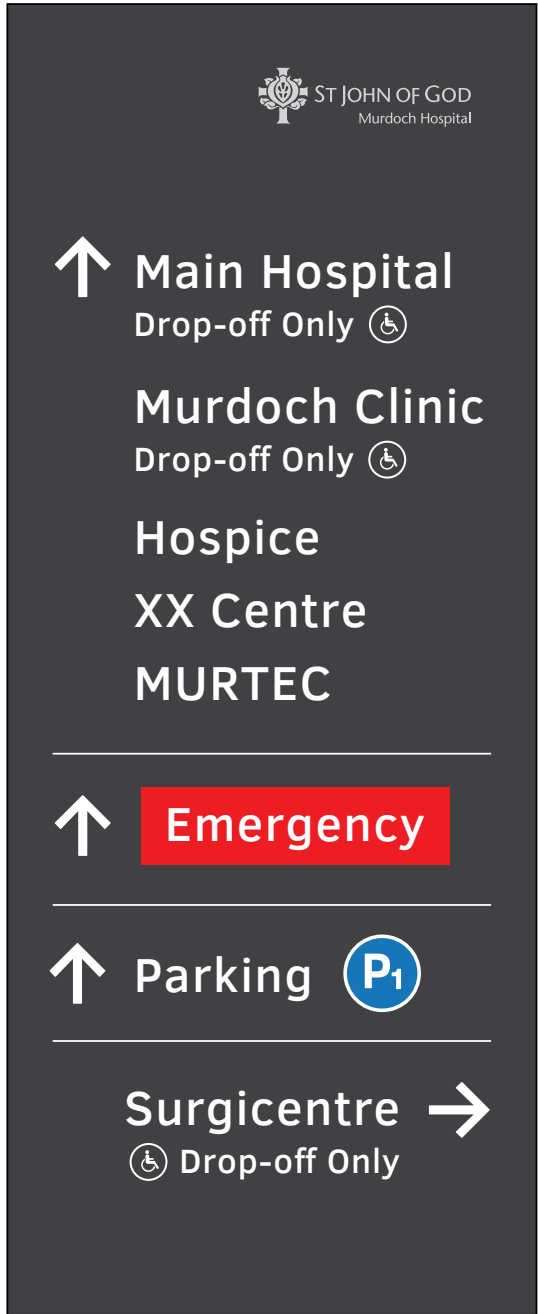

REAR ELEVATION (2)

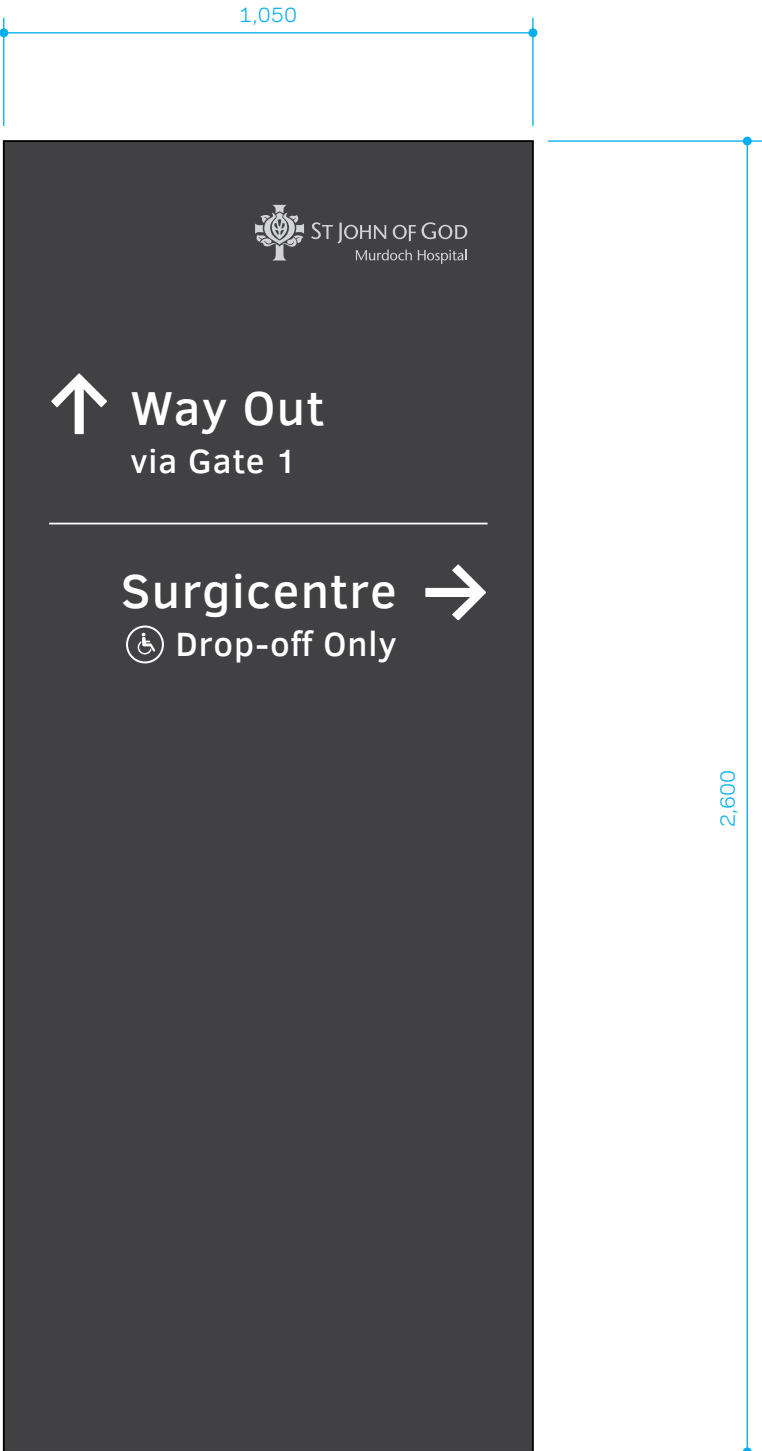

FRONT ELEVATION (1)

WAYFINDING & SIGNAGE DESIGN

Project St John of God - Murdoch

Date 13/10/2021

Revision 1

© ID/Laboratory Pty Ltd 2021

Only use figured dimensions. Do not scale. Check critical dimensions on site. Check site conditions before manufacturing. If any changes are required, consult ID/Laboratory.

DESIGN SPECIFICATION NOTES

1. Pylon base
Internal fabricated Steel framework
finish- PC Galvanised
2. Base Cladding panels
Fabricated 4mm Aluminium sheet
fixed directly to internal framework
No exposed fixings (join at sides)
VHB tape to frame
finish- PA11.1 (Paint)
3. Cladding detail lines
V-groove (3mm) cut into face
4. Sign panels
Fabricated ACM panels (40mm returns)
Screw fixed to support framework
finish- 2 Pac Polyurethane (Charcoal)
5. Support framework
40mm SHS Aluminium bolted to main frame
finish- S04 (Powdercoat)
6. Sign graphics
Computer cut Reflective S.A.V. graphics
finish- S02, S05, S15 (reflective)
7. Footing
Recessed below landscaping
Specification subject to Contractors Engineering
computations.
8. Dynamic LED display- Parking spaces
External Illuminated LED display
Character height 160mm minimum
Flush mounted to face of sign
access via removable front panel

WAYFINDING & SIGNAGE DESIGN


Project St John of God - Murdoch

Date 14/10/2021

Revision -

© ID/Laboratory Pty Ltd 2021

Only use figured dimensions. Do not scale. Check critical dimensions on site. Check site conditions before manufacturing.
If any changes are required, consult ID/Laboratory.

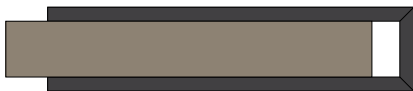


RIGHT ELEVATION

LEFT ELEVATION

FRONT ELEVATION

DESIGN SPECIFICATION NOTES

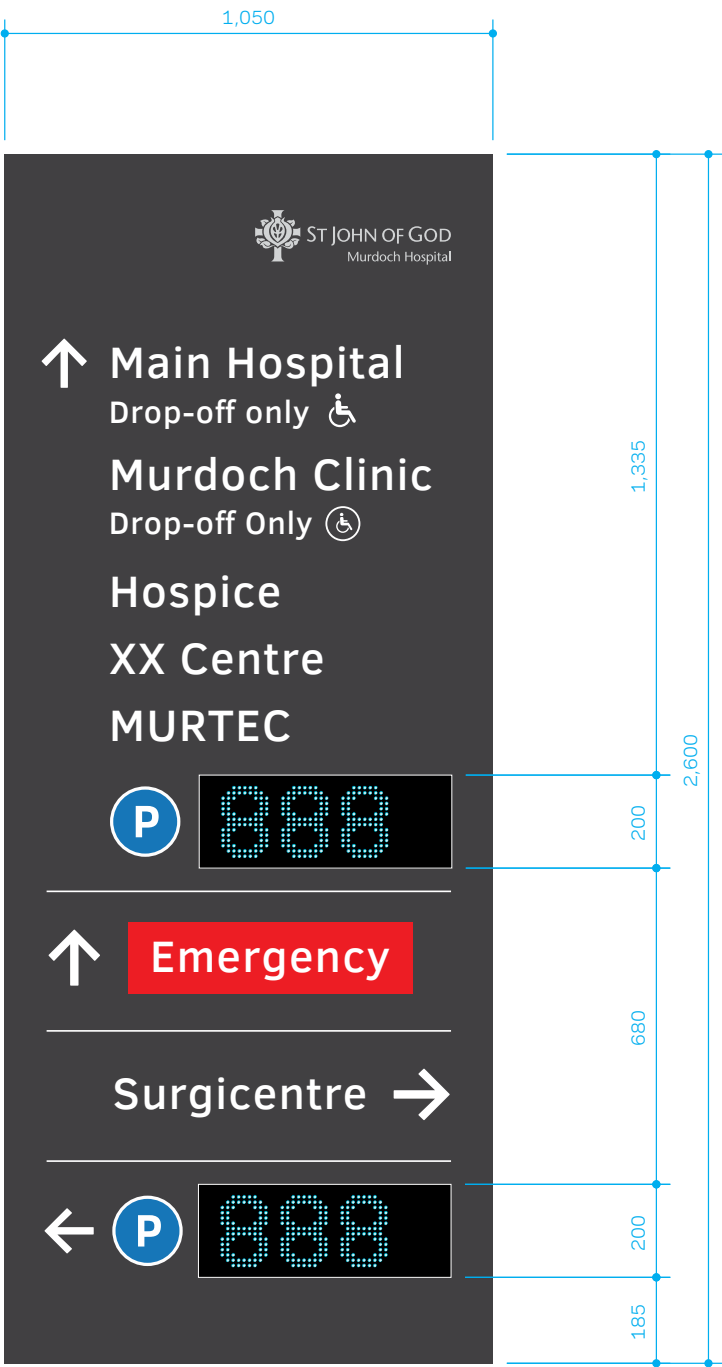

WAYFINDING & SIGNAGE DESIGN

Project St John of God - Murdoch

Date 14/10/2021


Revision -

© ID/Laboratory Pty Ltd 2021

Only use figured dimensions. Do not scale. Check critical dimensions on site. Check site conditions before manufacturing. If any changes are required, consult ID/Laboratory.

DESIGN SPECIFICATION NOTES

1. Sign Panels
3mm Aluminum sheet
Mounted to supports bracing
finish- P01 (all sides)
2. Sign graphics
Computer cut S.A.V. reflective film
finish- V01, V05, V15
3. Sign pole/ mounting brackets
M/S 80mm CHS post
Aluminum sign clamps, single sided
unistrut bracing
4. Footing
Socket to suit location
Footing specifications subject to signage contractors
engineering.

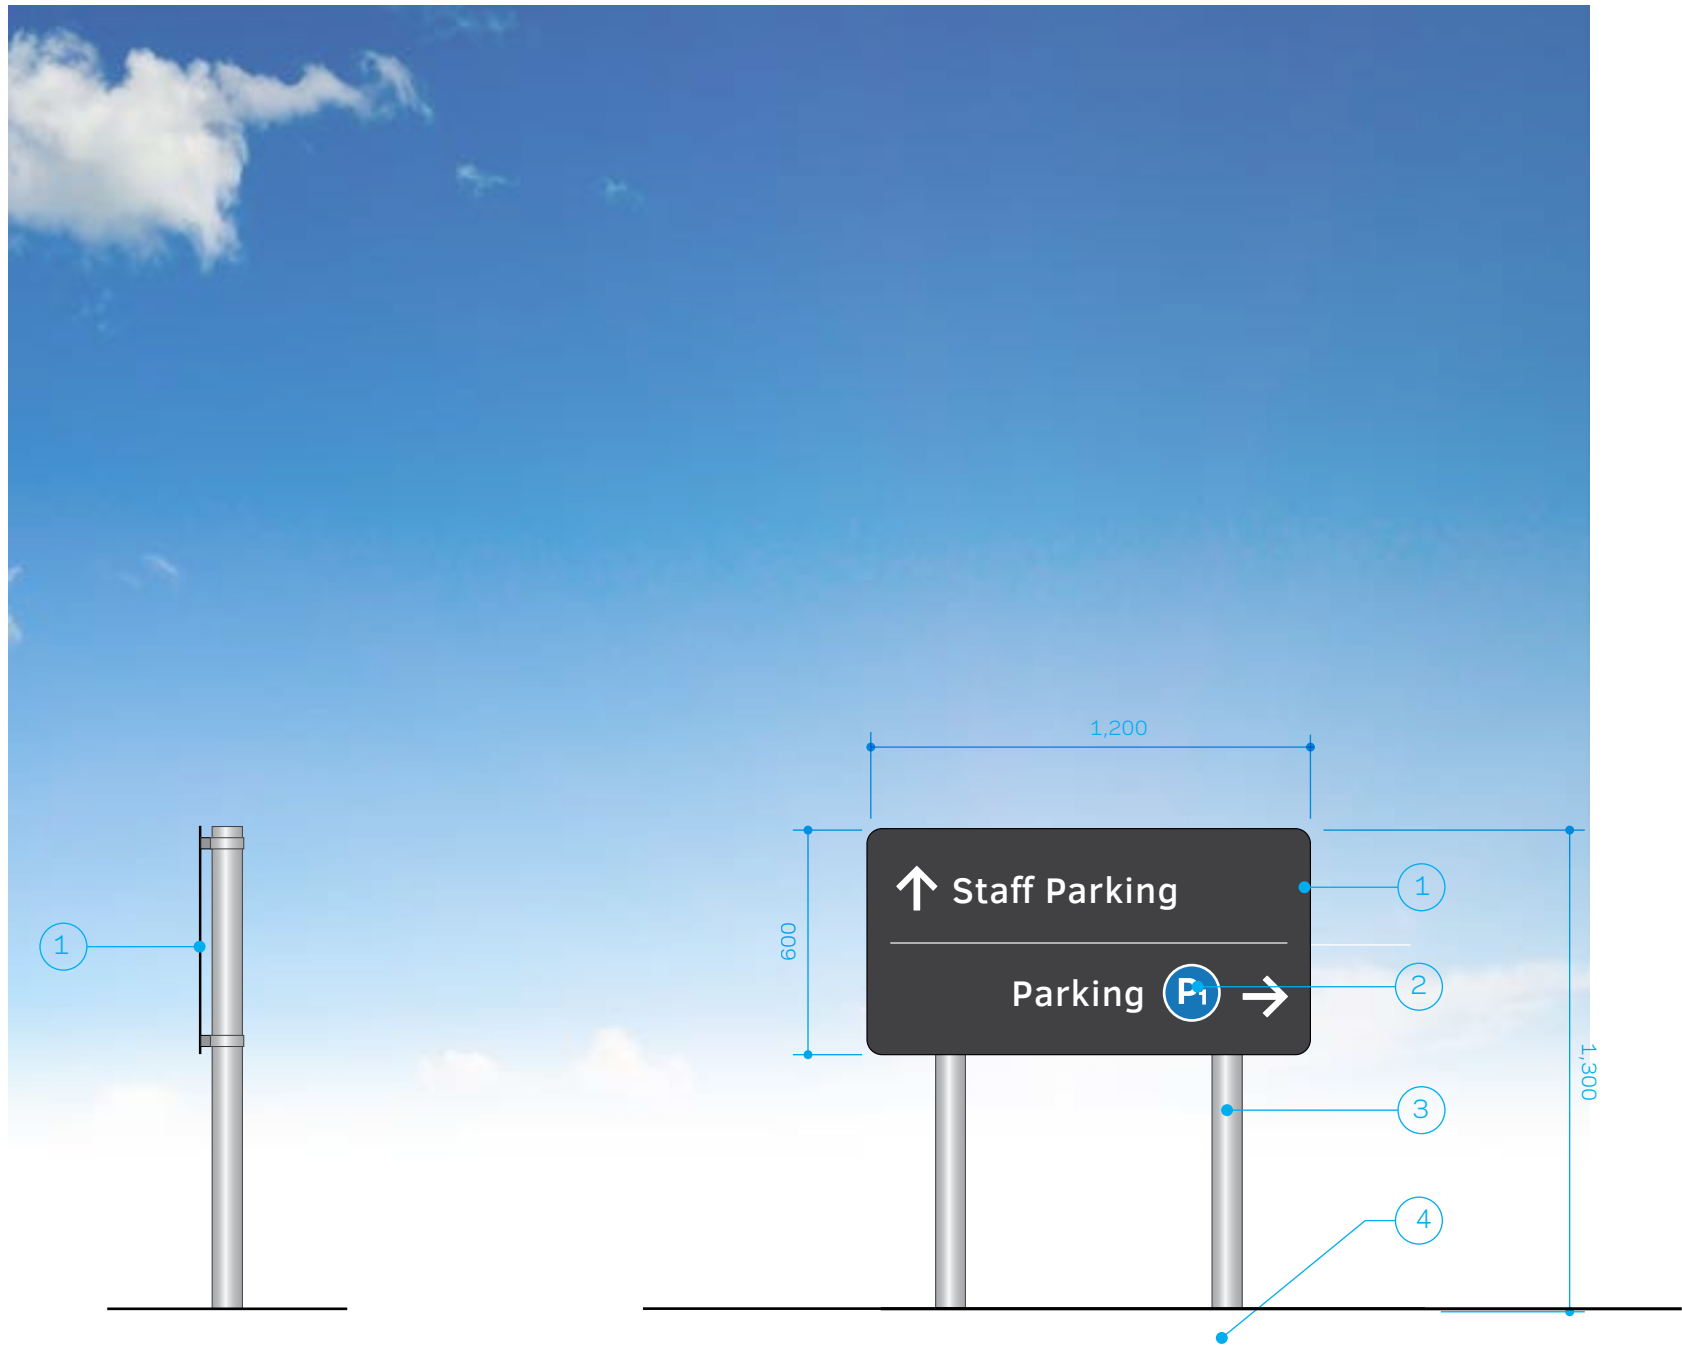

SIDE ELEVATION

FRONT ELEVATION

WAYFINDING & SIGNAGE DESIGN

Project St John of God - Murdoch

Date 05/10/2021

Revision -

© ID/Laboratory Pty Ltd 2021

Only use figured dimensions. Do not scale. Check critical dimensions on site. Check site conditions before manufacturing.
If any changes are required, consult ID/Laboratory.

	COLOUR		PAINT	VINYL: OPAQUE	VINYL: TRANSLUCENT	SPECIAL
1		CHARCOAL	PA 01 2 Pack Polyurethane Gloss Dulux Domino PG1A8	V 01 Opaque Self Adhesive Vinyl film Avery 921 Matt Black	-	S 01 Aluminium Composite material Alpolic Charcoal
2		WHITE	PA 02 2 Pack Polyurethane Gloss White	V 02 Opaque Self Adhesive Vinyl film Avery- 900 White	-	S 02 Reflective Self Adhesive Vinyl film Avery HV 1200-101-R White
3		SILVER METALLIC	PA 03 2 Pack Polyurethane Mipa Silver Metallic Code A012	-	-	S 03 Powdercoat Dulux- Vintage Silver 7377K
4		BLACK	PA 04 2 Pack Polyurethane Gloss Black	V 04 Opaque Self Adhesive Vinyl film Avery 901 Black	-	S 04 Powdercoat Interpon- Black GN150A
5		PARKING BLUE PMS 2175C	PA 05 2 Pack Polyurethane Gloss To match PMS 2175C	V 05 Opaque Self Adhesive Vinyl film Avery 935 Intense Blue	VT 05 Translucent Self Adhesive Vinyl film Avery 5550 Island Blue	S 05 Reflective Self Adhesive Vinyl film Avery HV 1200-640-R Light Blue
6		ULTRAMARINE BLUE	PA 06 2 Pack Polyurethane Gloss - RAL 9006	V 06 Opaque Self Adhesive Vinyl film Avery 941 Cosmos Blue	-	
7		WEXFORD CLINIC PMS 107C	PA 07 2 Pack Polyurethane Gloss To match PMS 107C	V 07 Opaque Self Adhesive Vinyl film Avery 807 Primrose Yellow	VT 07 Translucent Self Adhesive Vinyl film Avery 5502QM Corn Yellow	
8		MURDOCH CLINIC PMS 2184C	PA 08 2 Pack Polyurethane Gloss To match PMS 2184C	V 08 Opaque Self Adhesive Vinyl film Avery 944 Light Blue	VT 08 Translucent Self Adhesive Vinyl film To match Avery 944 Light Blue	
9		MAIN HOSPITAL PMS 2286C	PA 09 2 Pack Polyurethane Gloss To match PMS 2286C	V 09 Opaque Self Adhesive Vinyl film Avery 814 Lime	VT 09 Translucent Self Adhesive Vinyl film Avery 5562QM Yellow Green	
10		TIMBER	PA 10 2 Pack Polyurethane Gloss To match PMS 144	-	-	S10 Innoscreen IBSF05050 Spotted Gum SL10 Laminate NAVLAM Bunya Swing Cut.
11		TOTEM CLADDING	PA 11 2 Pack Polyurethane Gloss To match Dulux Beauty Spot P11B9	-	-	-
12		GATE HIGHLIGHT PMS 7502C	-	V 12 Opaque Self Adhesive Vinyl film Avery 914C Cream	VT 12 Translucent Self Adhesive film Avery 5573 QM Beige	-
13		DIGITALLY PRINTED	PA 13 2 Pack Polyurethane Gloss Clear Coat	V 13 Opaque vinyl film Avery MPI 2006 Hi-tack	VT 13 Translucent Self Adhesive film Avery UC 900-147-S White	-
14		CLEAR COAT (SATIN FINISH)	PA 14 2 Pac Polyurethane Satin Clear	-	VT 14 Anti- Graffiti Overlamine HVG Ri-Guard PVDF film	-
15		EMERGENCY RED PMS 185C	PA 15 2 Pac Polyurethane Gloss To match PMS 185C	V15 Opaque vinyl film Avery 906 Medium REd	VT 15 Translucent Self Adhesive Vinyl film Avery 5528QM Sharp Red	S 15 Reflective Self Adhesive Vinyl film Avery HV 1200-440-R Red
16						
17						
18						

DESIGN SPECIFICATION NOTES

WAYFINDING & SIGNAGE DESIGN

Project St John of God - Murdoch

Date 28/01/2015


Revision -

Strategy


Strategy

- Direct to all internal site locations from both Gate 1 and Gate 3 via internal ring road
- Direct to Wexford via Gate 2
- Renumber car parks and update CPK1.1 where necessary
- Reuse existing signage where possible


External Site Flows

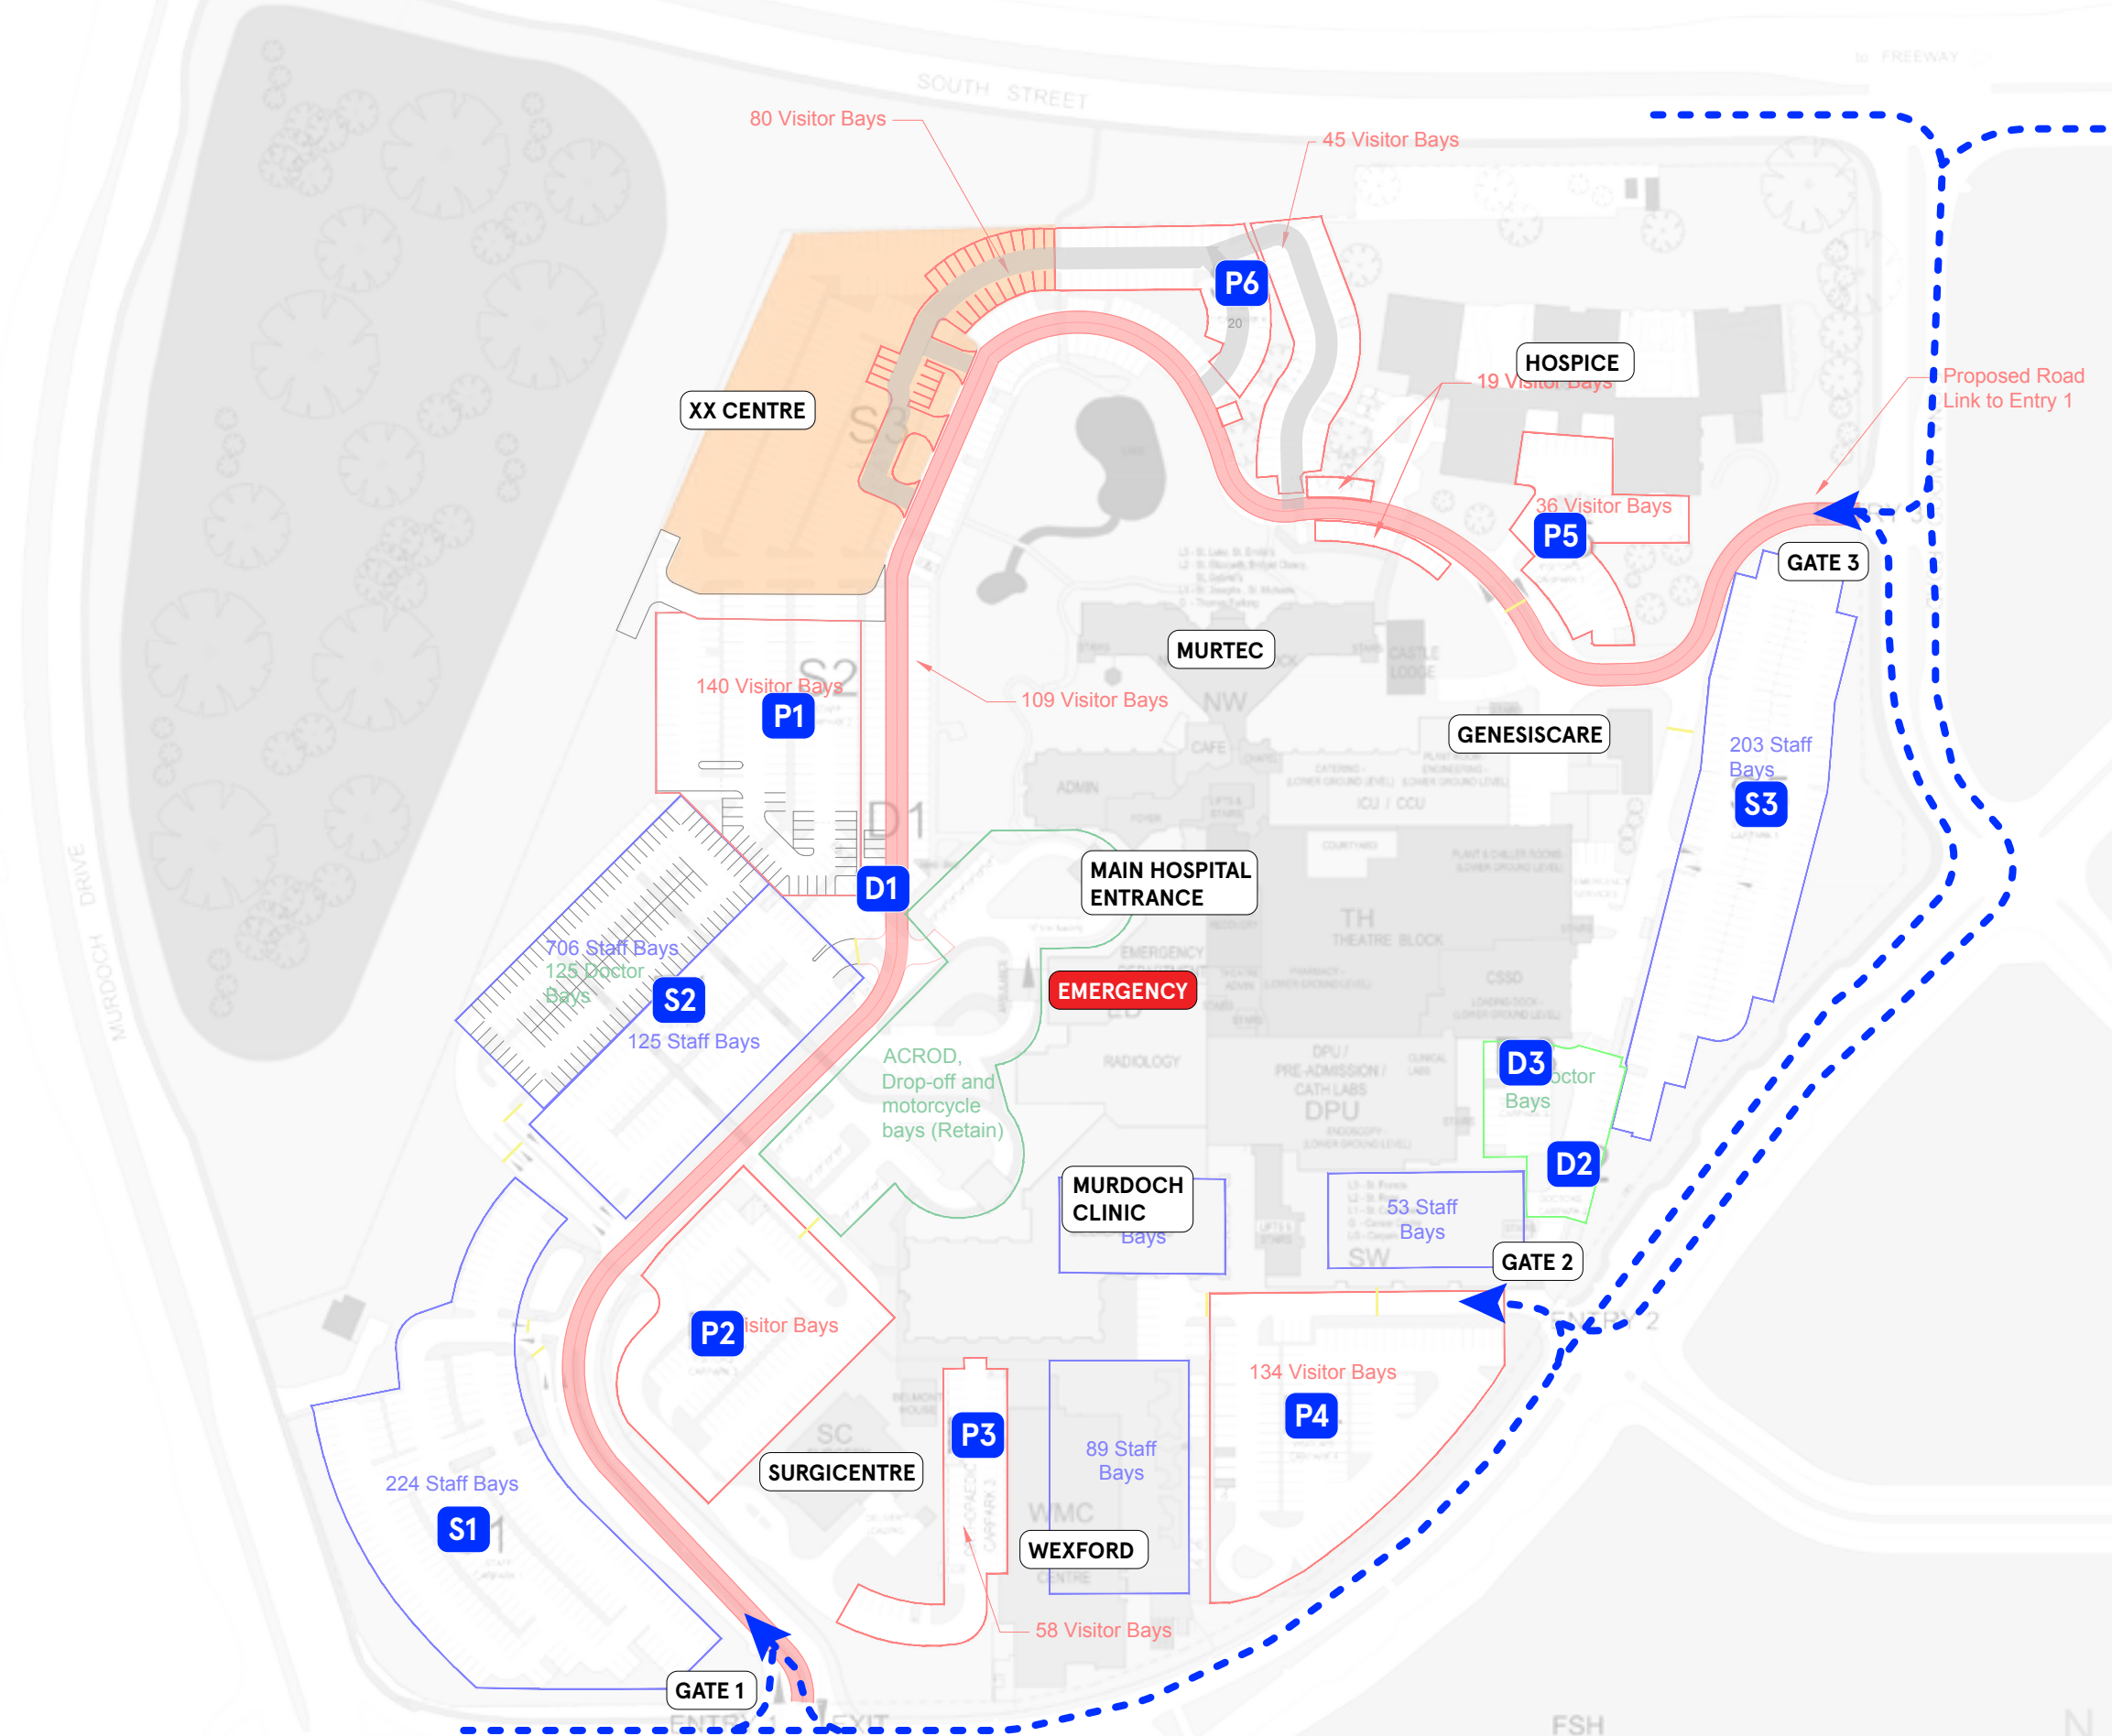

Internal Site Flows

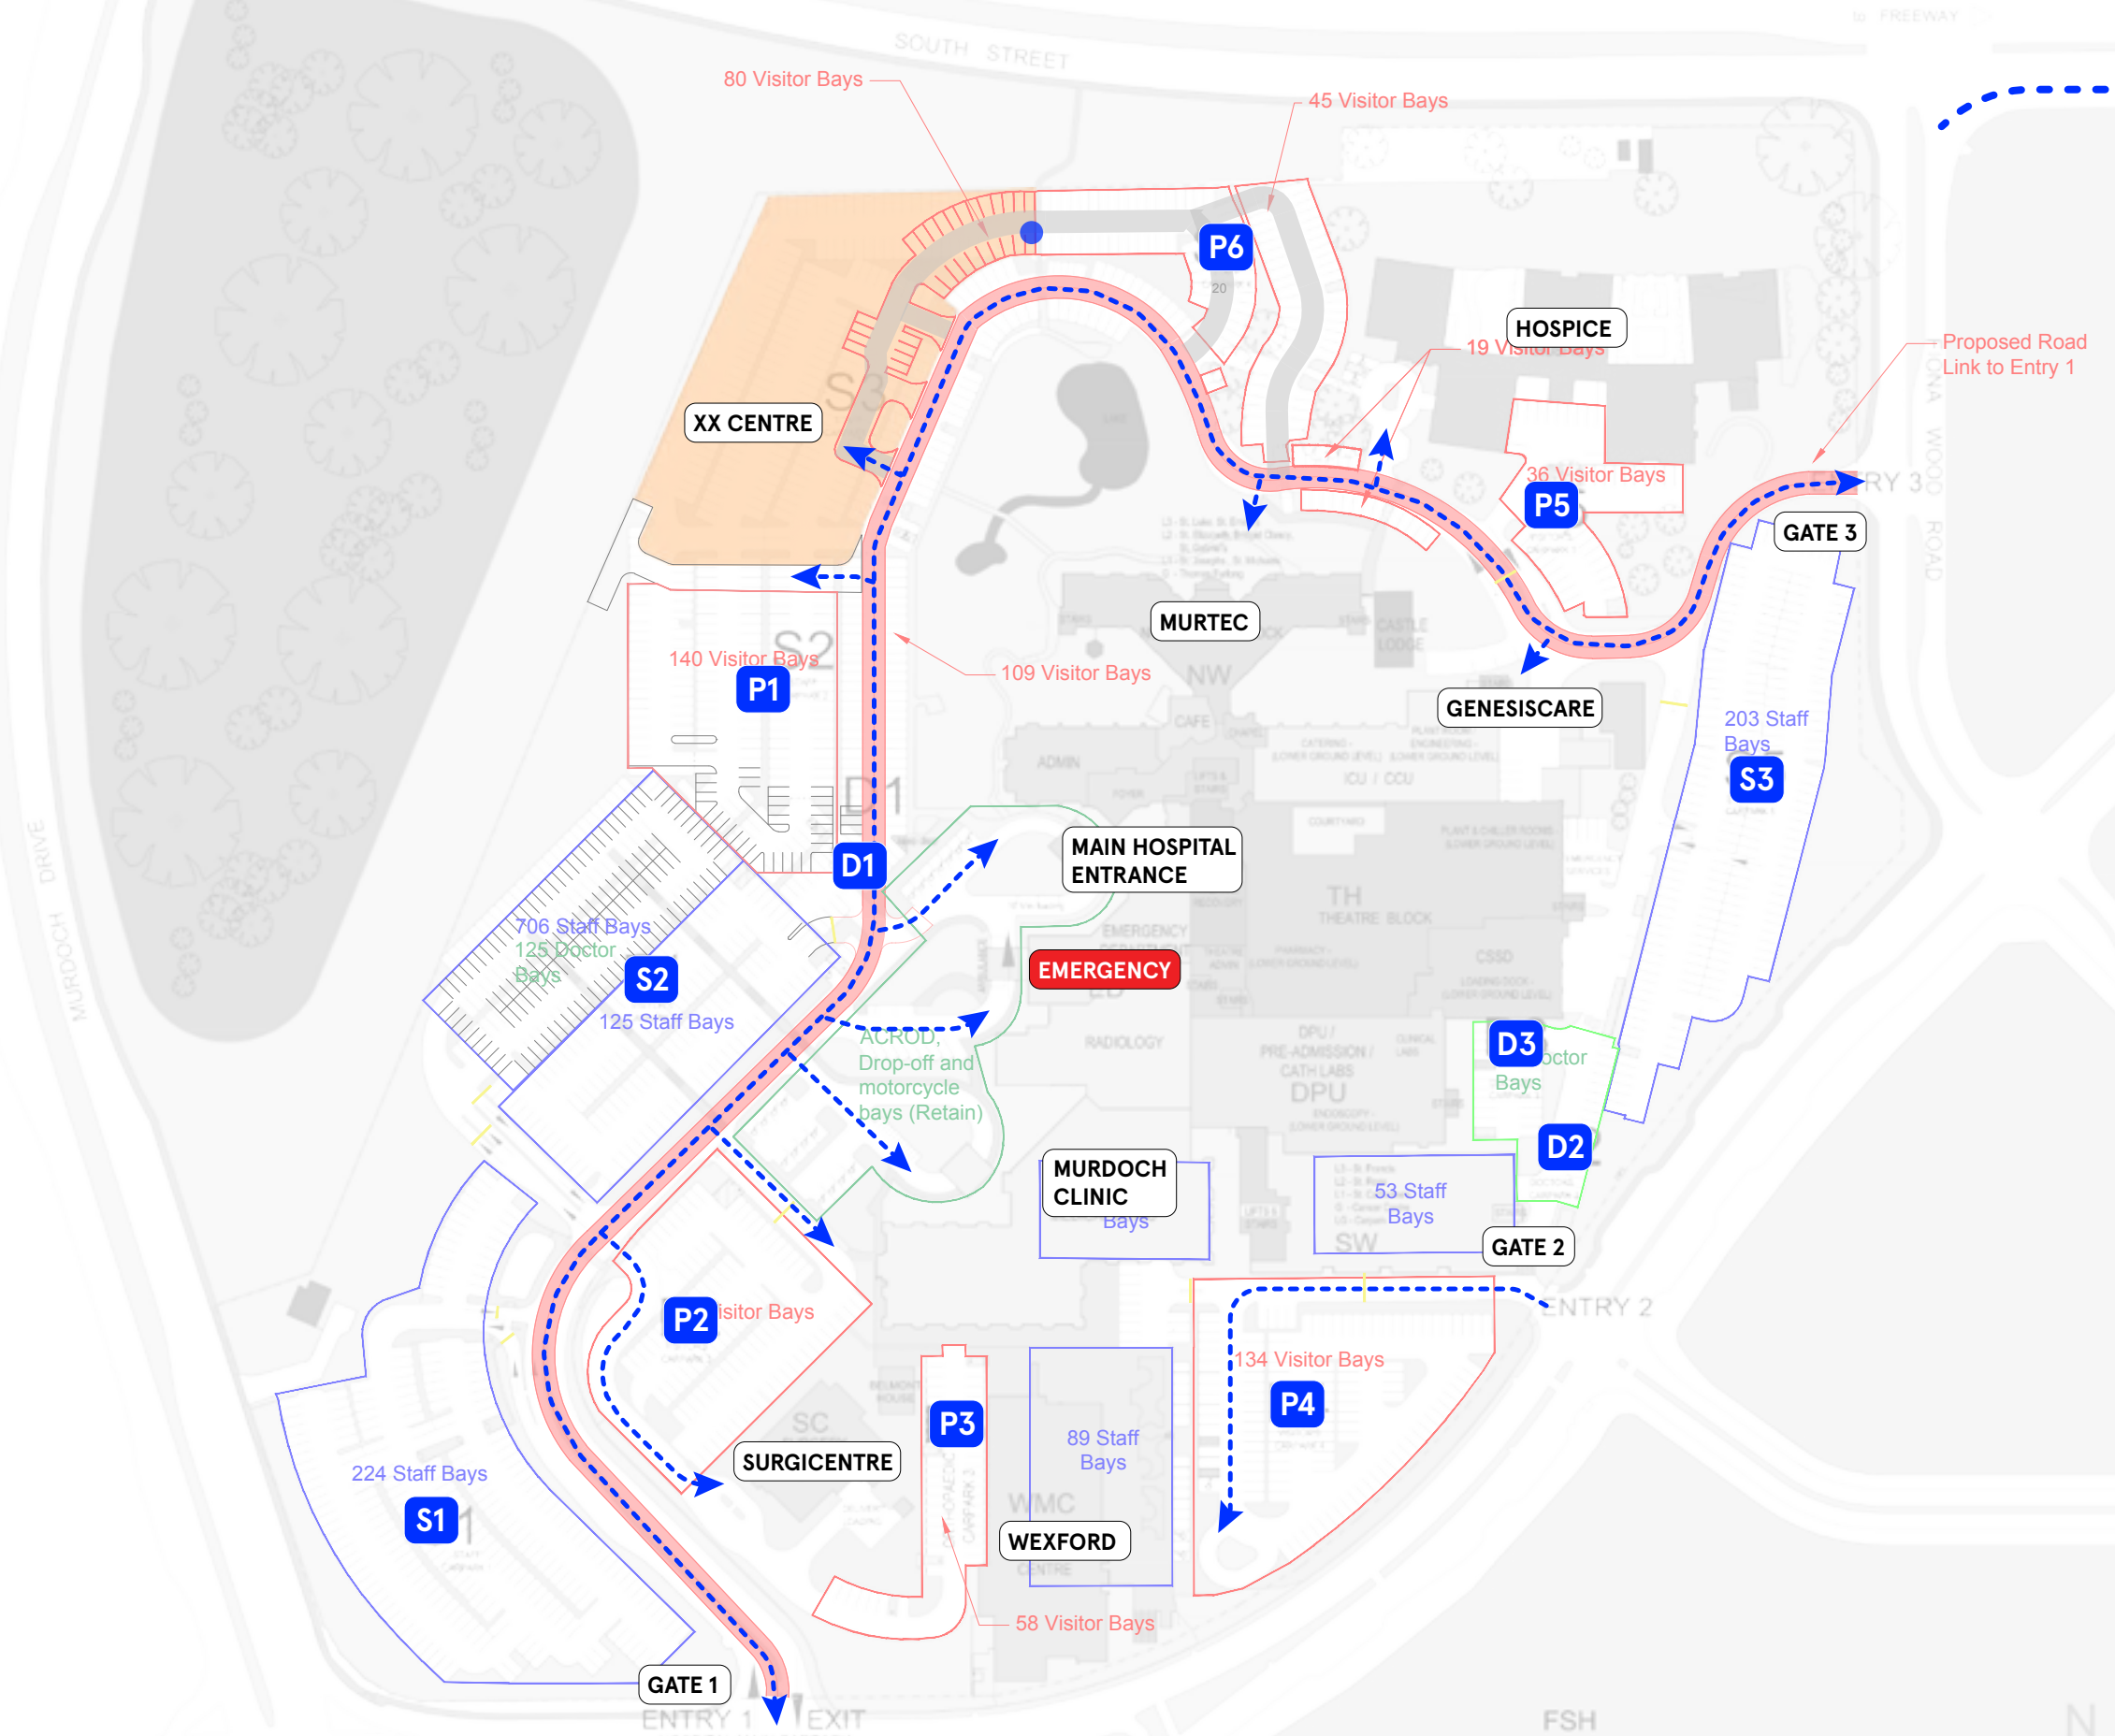

Location Plans

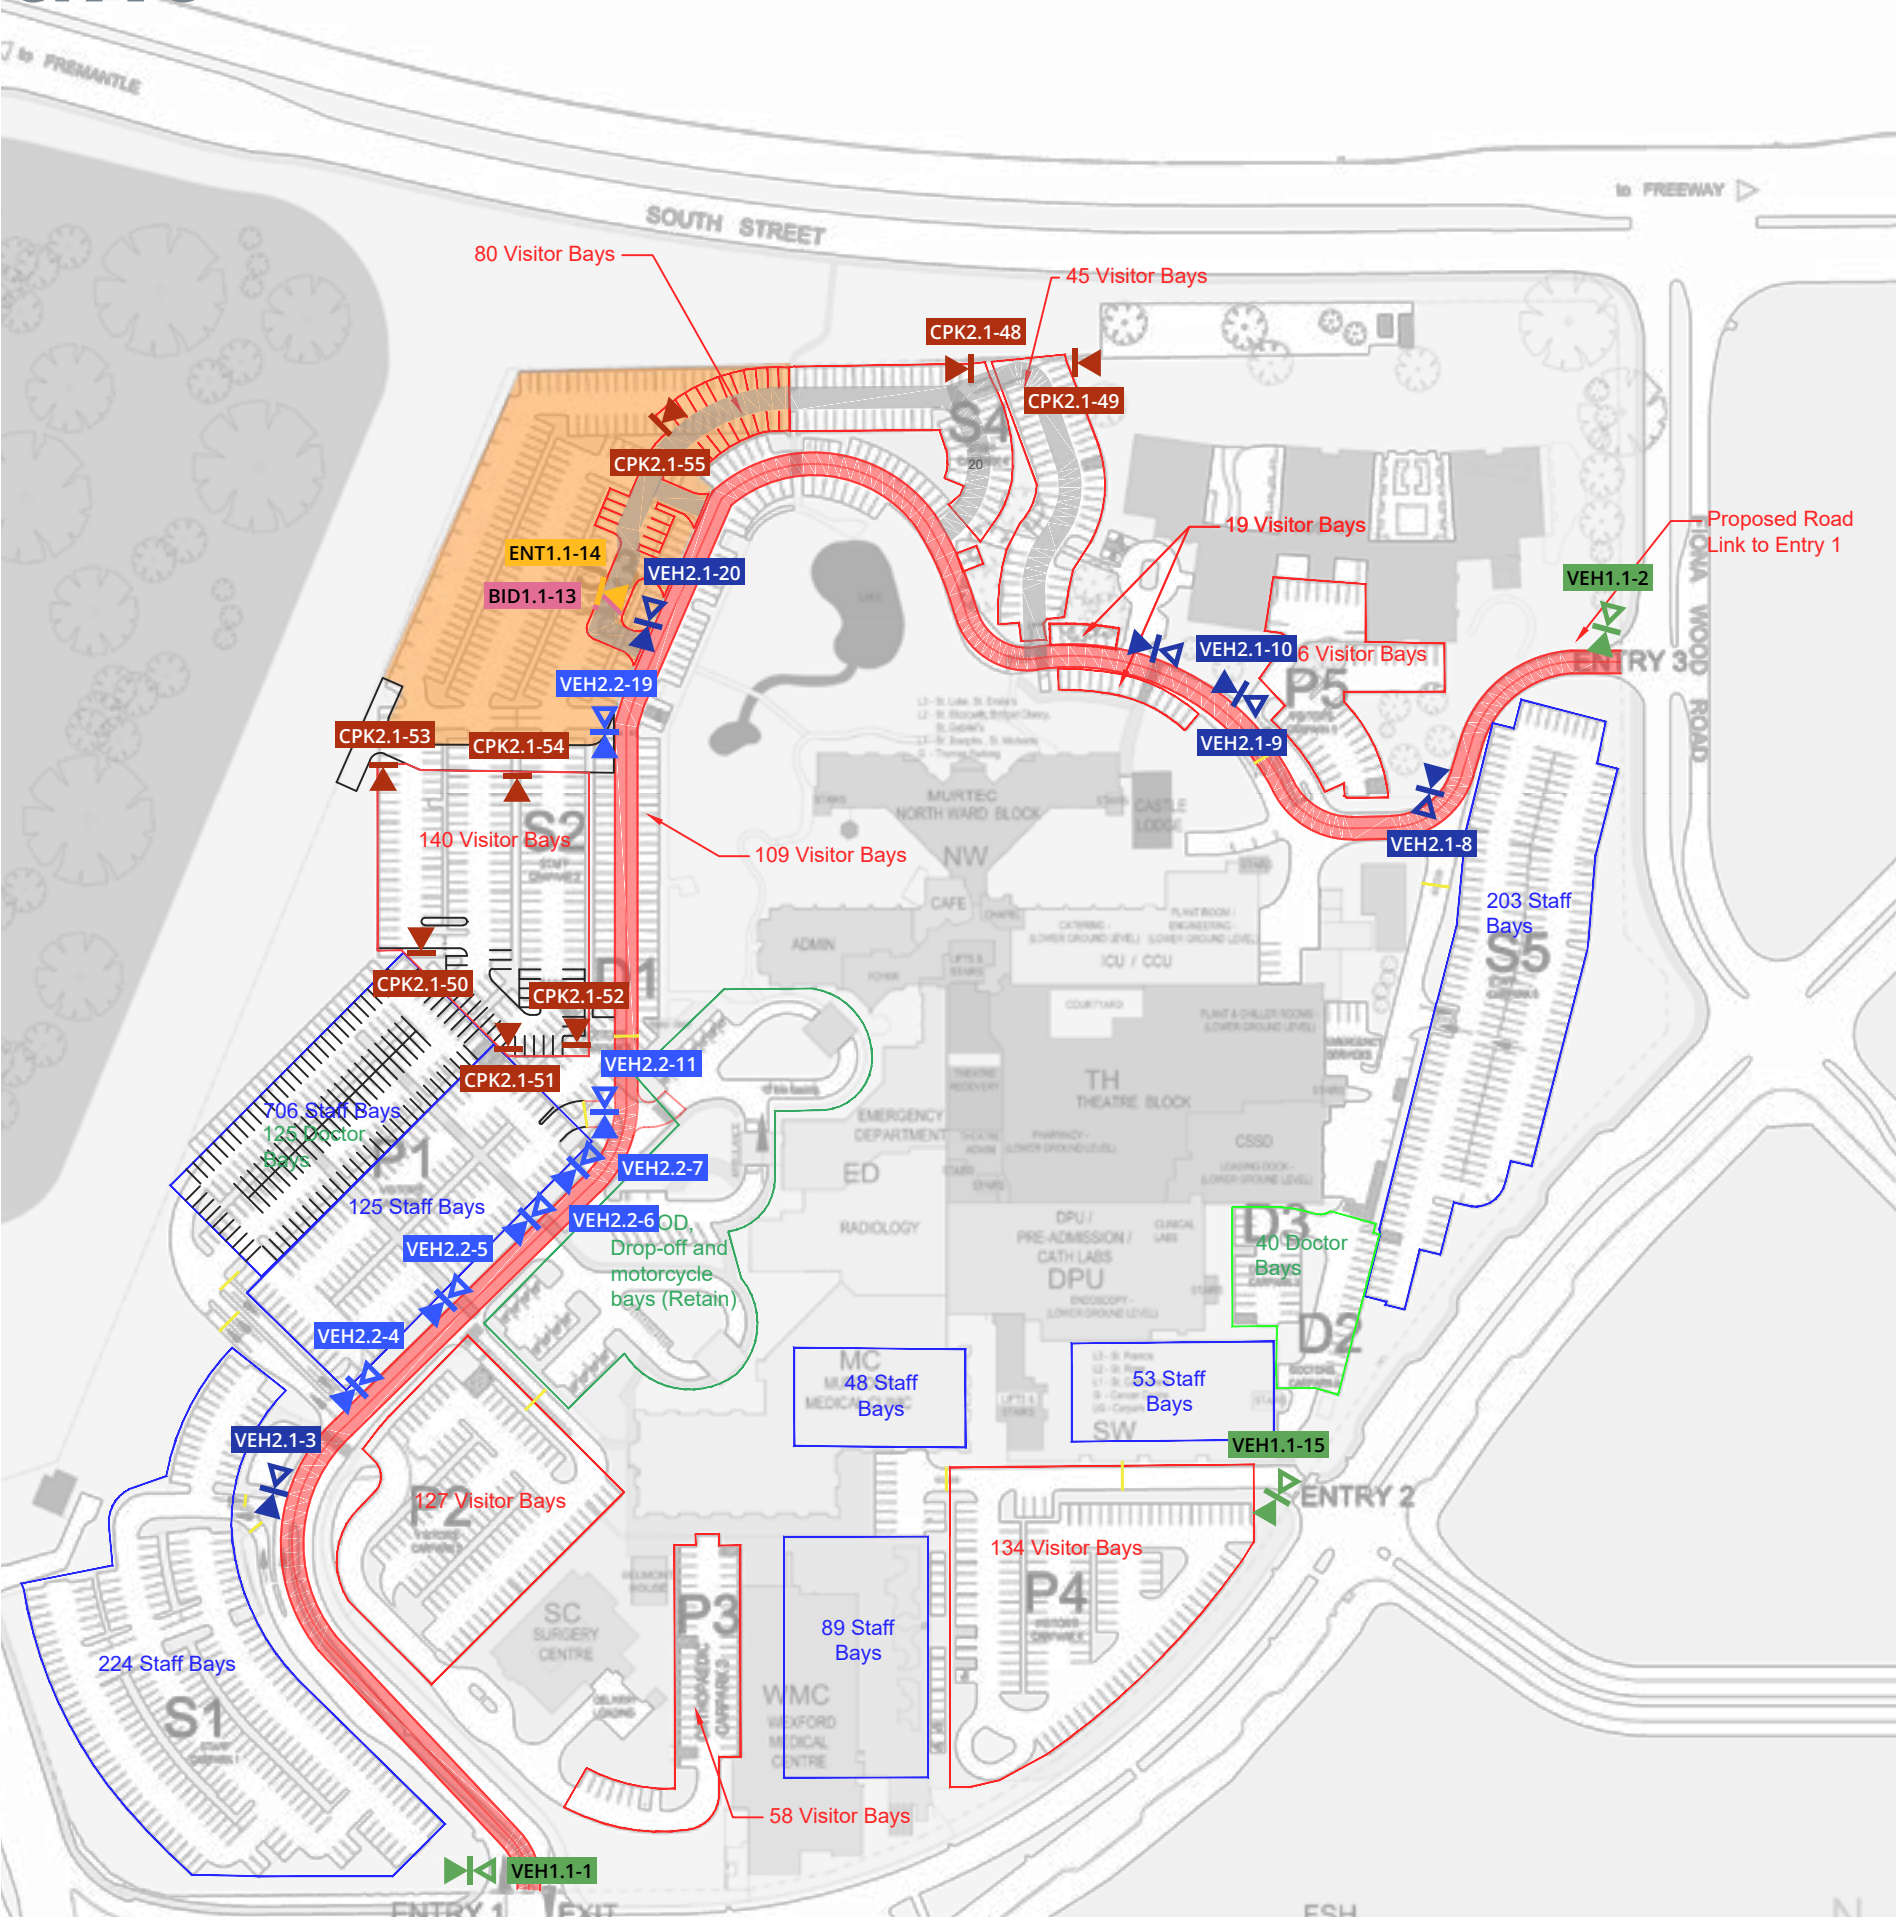

Sign Count and Message Schedule

Type	Description	Qty.
Murdoch		
BID1.1	Building Identification	1
CPK1.1	Carpark Vehicular Identification (Allowance)	7
CPK2.1	Carpark Way Out Sign	8
ENT1.1	Entrance Identification	1
PED1.1	Pedestrian Directional (Allowance)	21
VEH1.1	Gate Vehicular Directional	3
VEH2.1	Precinct Vehicular Directional	5
VEH2.2	Precinct Vehicular Directional with Counter	6
SUB-TOTAL		52

Sign ID	Message	Description	Qty
EXT - External			
VEH1.1-1	Side 1 ← Main Hospital ← Hospice ← Murdoch Clinic ← MURTEC ← GenesisCare ← XX Centre ← Surgicentre ← Private Hospital Emergency ← Parking  ↑ Wexford Side 2 ← Main Hospital ← Hospice ← Murdoch Centre ← MURTEC ← GenesisCare ← XX Centre ← Surgicentre ← Private Hospital Emergency ← Parking 	Gate Vehicular Directional	1

Sign ID	Message	Description	Qty
VEH1.1-2	Side 1 ← Main Hospital ← Hospice ← Murdoch Clinic ← MURTEC ← GenesisCare ← XX Centre ← Surgicentre ← Private Hospital Emergency ← Parking  Side 2 ← Main Hospital ← Hospice ← Murdoch Centre ← MURTEC ← GenesisCare ← XX Centre ← Surgicentre ← Private Hospital Emergency ← Parking  ↑ Wexford	Gate Vehicular Directional	1
VEH2.1-3	Side 1 ↑ Main Hospital Drop Off Only  ↑ GenesisCare  ↑ Hospice  ↑ XX Centre ↑ Murdoch Clinic Drop Off Only  ↑ MURTEC ↑ Parking  ↑ EMERGENCY → Surgicentre Drop Off Only  Side 2 ↑ Way Out via Gate 1 ← Surgicentre Drop Off Only	Precinct Vehicular Directional	1

Sign ID	Message	Description	Qty
VEH2.2-4	Side 1 ↑ Main Hospital Drop Off Only  ↑ GenesisCare ↑ Hospice ↑ XX Centre ↑ Murdoch Clinic Drop Off Only  ↑ MURTEC ↑ Parking [999]  ↑ EMERGENCY → Parking [999] → Surgicentre Drop Off Only Side 2 ↑ Way Out via Gate 1 ← Surgicentre Drop Off Only ← Parking [999]	Precinct Vehicular Directional with Counter	1
VEH2.2-5	Side 1 ↑ Main Hospital Drop Off Only  ↑ GenesisCare ↑ Hospice ↑ XX Centre ↑ Murdoch Clinic Drop Off Only  ↑ MURTEC ↑ EMERGENCY → Parking [999]  Side 2 ↑ Way Out via Gate 1 ↑ Surgicentre Drop Off Only ← Parking [999] 	Precinct Vehicular Directional with Counter	1

Sign ID	Message	Description	Qty
VEH2.2-6	Side 1 ↑ Main Hospital Drop Off Only  ↑ Hospice ↑ XX Centre ↑ MURTEC ↑ Parking [999] ↑ EMERGENCY → Murdoch Clinic Drop Off Only  Side 2 ↑ Way Out via Gate 1 ↑ Surgicentre ↑ Parking [999]  ← Murdoch Clinic Drop Off Only 	Precinct Vehicular Directional with Counter	1
VEH2.2-7	Side 1 ↑ Main Hospital Drop Off Only  ↑ GenesisCare ↑ Hospice ↑ XX Centre ↑ MURTEC → EMERGENCY Side 2 ↑ Way Out via Gate 1 ↑ Murdoch Clinic Drop Off Only  ↑ Surgicentre ↑ Parking [999]  ← EMERGENCY	Precinct Vehicular Directional with Counter	1

Sign ID	Message	Description	Qty
VEH2.1-8	Side 1 ↑ Loading Dock → Main Hospital Drop Off Only  → GenesisCare → Hospice → XX Centre → Murdoch Clinic Drop Off Only  → MURTEC → Surgicentre → EMERGENCY → Parking  Side 2 ↑ Way Out via Gate 3	Precinct Vehicular Directional	1
VEH2.1-9	Side 1 ↑ Way Out via Gate 3 ← Parking  → GenesisCare Side 2 ↑ Main Hospital Drop Off Only  ↑ Hospice ↑ XX Centre ↑ Murdoch Clinic Drop Off Only  ↑ Surgicentre ↑ Parking  ↑ EMERGENCY ↖ MURTEC ← GenesisCare → Parking 	Precinct Vehicular Directional	1

Sign ID	Message	Description	Qty
VEH2.1-10	Side 1 ↑ Way Out via Gate 3 ↑ Parking  ← Hospice Drop Off Only Side 2 ↑ Main Hospital Drop Off Only  ↑ GenesisCare ↑ XX Centre ↑ Murdoch Clinic Drop Off Only  ↑ Surgicentre ↑ Parking  ↑ EMERGENCY ↖ MURTEC → Hospice Drop Off Only	Precinct Vehicular Directional	1
VEH2.2-11	Side 1 ↑ GenesisCare ↑ Hospice ↑ XX Centre ↑ MURTEC ↑ Parking [999]  ↑ Way Out via Gate 3 → Main Hospital Drop Off Only  ← Doctor Parking Side 2 ↑ Way Out via Gate 1 ↑ Murdoch Clinic Drop Off Only  ↑ Surgicentre ↑ Parking [999]  ↑ EMERGENCY	Precinct Vehicular Directional with Counter	1
BID1.1-13	XX XX Centre	Building Identification	1

Sign ID	Message	Description	Qty
ENT1.1-14	XX Centre	Entrance Identification	1
VEH1.1-15	Side 1 ↑ Main Hospital ↑ Private Hospital EMERGENCY ← Wexford Side 2 ↑ Main Hospital ↑ Private Hospital EMERGENCY → Wexford	Gate Vehicular Directional	1
VEH2.2-19	Side 1 ↑ GenesisCare ↑ Hospice ↑ XX Centre ↑ MURTEC ↑ Way Out via Gate 3 ← Parking [999]  Side 2 ↑ Main Hospital Drop Off Only ↑ Murdoch Clinic Drop Off Only ↑ Surgicentre ↑ Parking [999]  ↑ EMERGENCY → Parking [999] 	Precinct Vehicular Directional with Counter	1

Sign ID	Message	Description	Qty
VEH2.1-20	Side 1 ↑ GenesisCare ↑ Hospice ↑ MURTEC ↑ Way Out via Gate 3 ↑ Parking  ← XX Centre ← Parking  Side 2 ↑ Main Hospital Drop Off Only  ↑ Murdoch Clinic Drop Off Only  ↑ Surgicentre ↑ Parking  ↑ EMERGENCY → XX Centre → Parking 	Precinct Vehicular Directional	1
PED1.1-20	← GenesisCare ← XX Centre	Pedestrian Directional	1
PED1.1-21	← GenesisCare ← XX Centre	Pedestrian Directional	1
PED1.1-22	← GenesisCare ← XX Centre	Pedestrian Directional	1
PED1.1-23	← GenesisCare ← XX Centre	Pedestrian Directional	1
PED1.1-24	← GenesisCare ← XX Centre	Pedestrian Directional	1
PED1.1-25	← GenesisCare ← XX Centre	Pedestrian Directional	1
PED1.1-26	← GenesisCare ← XX Centre	Pedestrian Directional	1

Sign ID	Message	Description	Qty
PED1.1-27	← GenesisCare ← XX Centre	Pedestrian Directional	1
PED1.1-28	← GenesisCare ← XX Centre	Pedestrian Directional	1
PED1.1-29	← GenesisCare ← XX Centre	Pedestrian Directional	1
PED1.1-30	← GenesisCare ← XX Centre	Pedestrian Directional	1
PED1.1-31	← GenesisCare ← XX Centre	Pedestrian Directional	1
PED1.1-32	← GenesisCare ← XX Centre	Pedestrian Directional	1
PED1.1-33	← GenesisCare ← XX Centre	Pedestrian Directional	1
PED1.1-34	← GenesisCare ← XX Centre	Pedestrian Directional	1
PED1.1-35	← GenesisCare ← XX Centre	Pedestrian Directional	1
PED1.1-36	← GenesisCare ← XX Centre	Pedestrian Directional	1
PED1.1-37	← GenesisCare ← XX Centre	Pedestrian Directional	1
PED1.1-38	← GenesisCare ← XX Centre	Pedestrian Directional	1
PED1.1-39	← GenesisCare ← XX Centre	Pedestrian Directional	1
PED1.1-40	← GenesisCare ← XX Centre	Pedestrian Directional	1
CPK1.1-41		Carpark Vehicular Identification	1

Sign ID	Message	Description	Qty
CPK1.1-42		Carpark Vehicular Identification	1
CPK1.1-43		Carpark Vehicular Identification	1
CPK1.1-44		Carpark Vehicular Identification	1
CPK1.1-45		Carpark Vehicular Identification	1
CPK1.1-46		Carpark Vehicular Identification	1
CPK1.1-47		Carpark Vehicular Identification	1
CPK2.1-48		Carpark Way Out Sign	1
CPK2.1-49		Carpark Way Out Sign	1
CPK2.1-50		Carpark Way Out Sign	1
CPK2.1-51		Carpark Way Out Sign	1
CPK2.1-52		Carpark Way Out Sign	1
CPK2.1-53		Carpark Way Out Sign	1
CPK2.1-54		Carpark Way Out Sign	1
CPK2.1-55		Carpark Way Out Sign	1
Subtotal:			52

Wayfinding
made simple.
Beautifully
simple.