


CAPRI 45° CLEARANCE

DASHED LINE INDICATES
45° ANGLE OF CLEARANCE

DEPARTMENT OF PLANNING, LANDS AND HERITAGE	
DATE	FILE
20-Dec-2021	21-50728-1

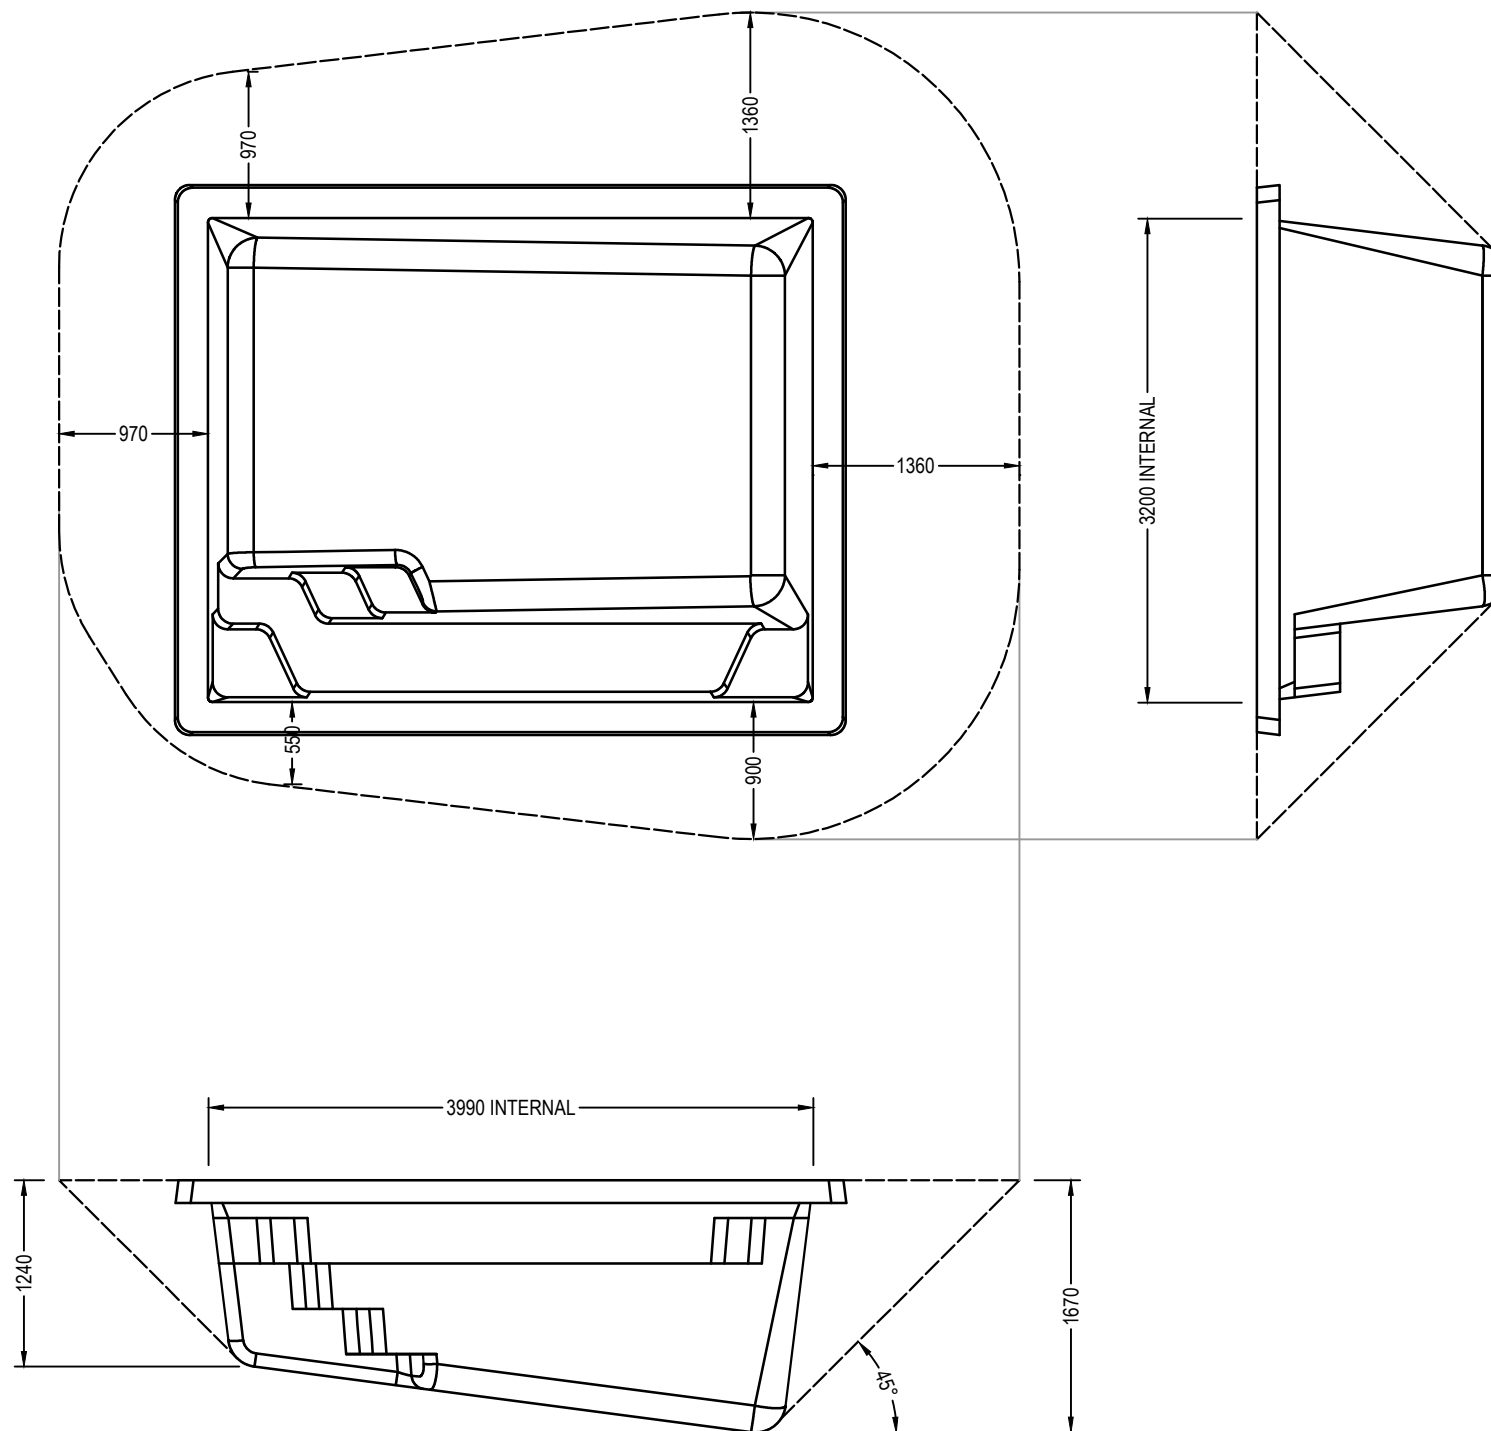

COPY OF ORIGINAL
FOR REFERENCE ONLY



AQUATIC LEISURE TECHNOLOGIES PTY LTD
 28 Orion Road, Jandakot WA 6164
 t: +61 8 9258 5000 f: +61 8 9258 5500 e: info@aqualeisure.com.au
 ACN 008 905 888 ABN 23 008 905 888 www.aqualeisure.com.au
COPYRIGHT RESERVED - This drawing and all the information thereon remains the property of Aquatic Leisure Technologies Pty Ltd and must not be reproduced, copied or communicated to any other party without our permission.

REVISION SUMMARY			
Rev:	Date:	Description:	Drawn By:
1	01-06-2016	DOCUMENT CONTROL UPDATE	MCA
Previous revisions are available in superseded drawings.			

GENERAL NOTES:

IF STRUCTURES (EXISTING OR PROPOSED) OR BOUNDARIES FALL WITHIN THE 45° CLEARANCE SHOWN, SITE-SPECIFIC ENGINEERING DETAILS ARE REQUIRED.

ALL DIMENSIONS IN MM UNLESS OTHERWISE STATED

ALT DRAWING DETAILS			
Brand:	BUCCANEER	Approved By:	
Title:	CAPRI 45 DEGREE CLEARANCE INGROUND FIBREGLASS POOL	 01-06-2016 MC ABENOJA MIEAust (Civil/Structural) Membership No. 3555124	
No:	DRBP-041-AR		
Rev:	1	Scale:	1:50
Sheet Size:		A3	